




WEST VIEW
1 : 100

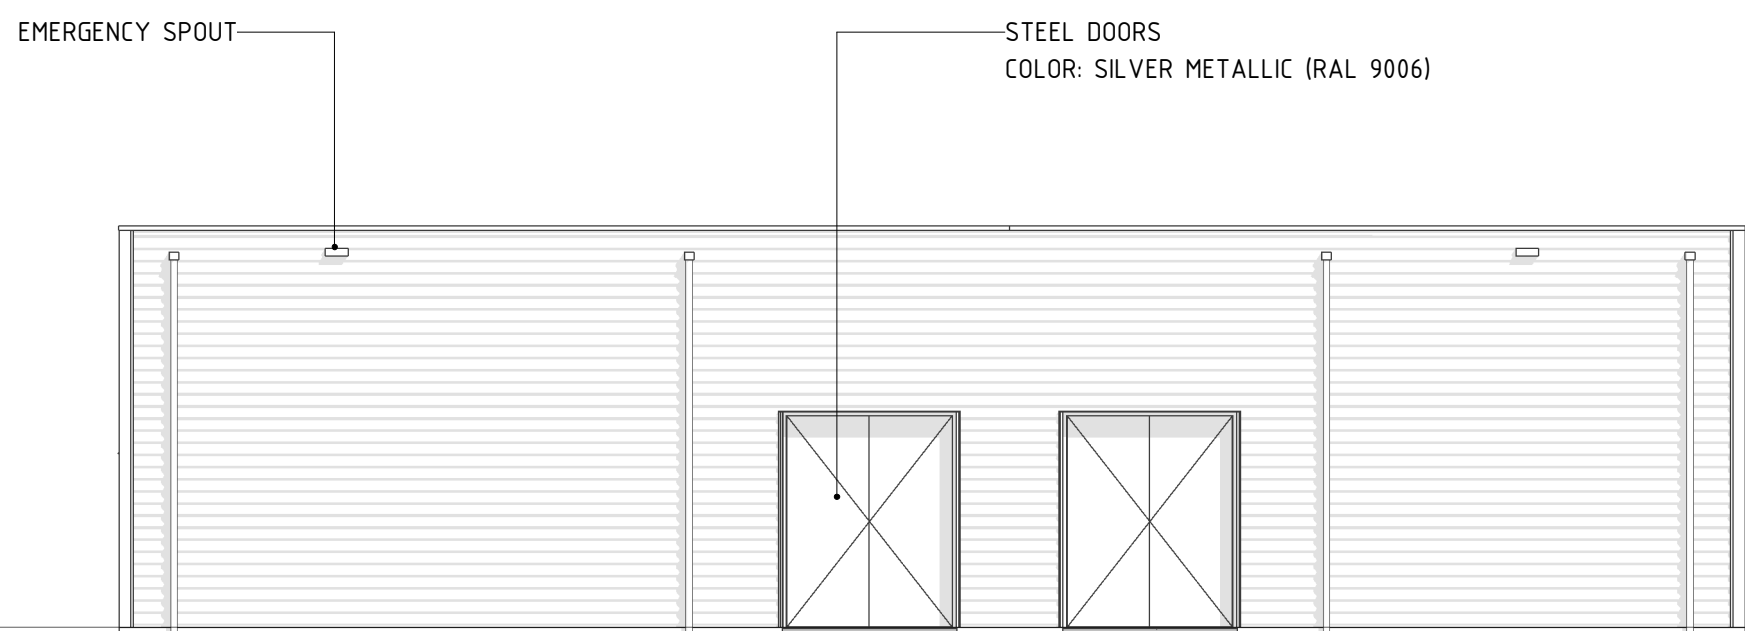


SOUTH VIEW
1 : 100

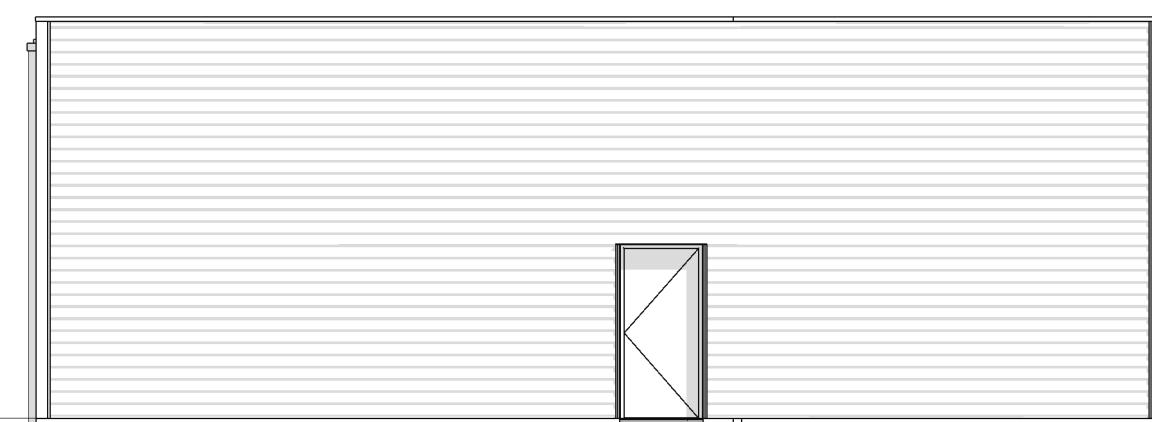


EAST VIEW
1 : 100

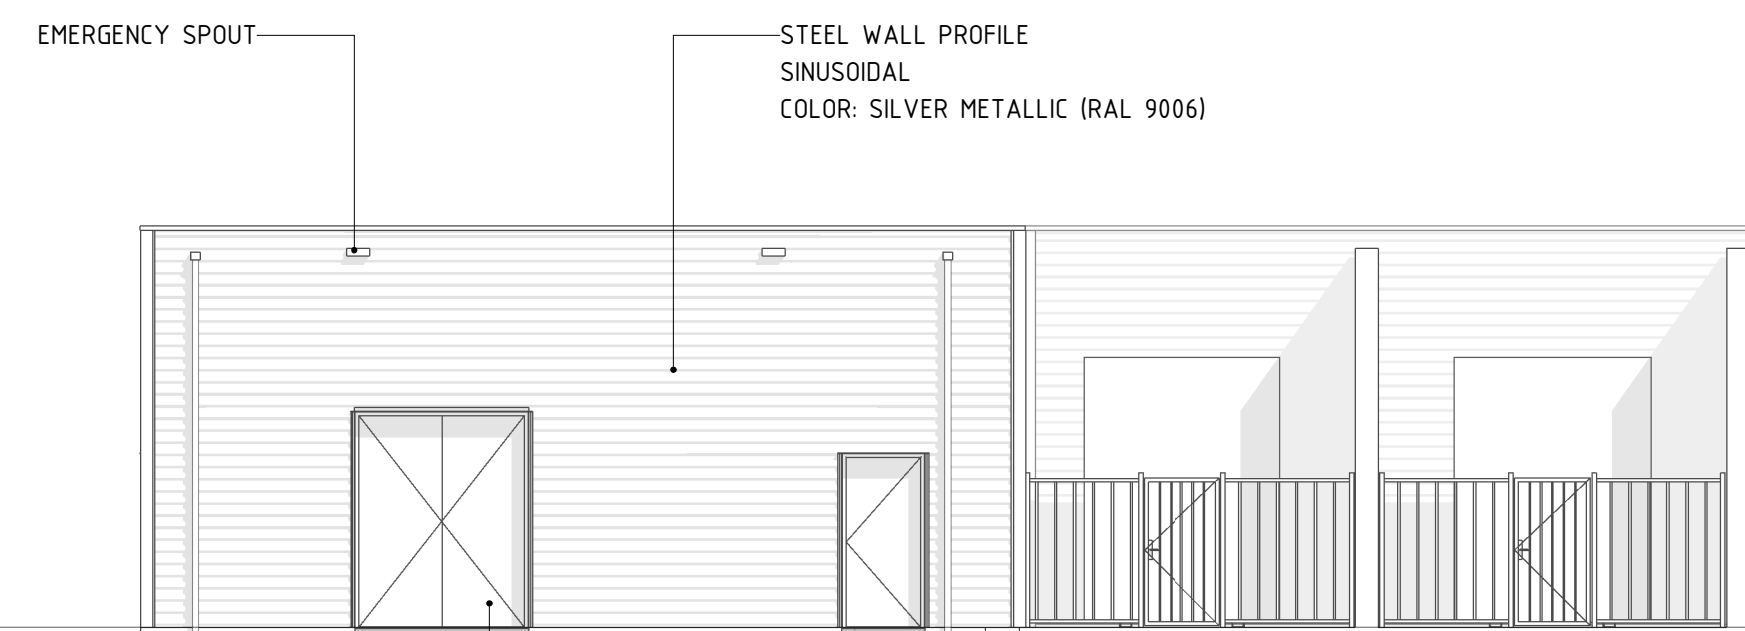


NORTH VIEW
1 : 100

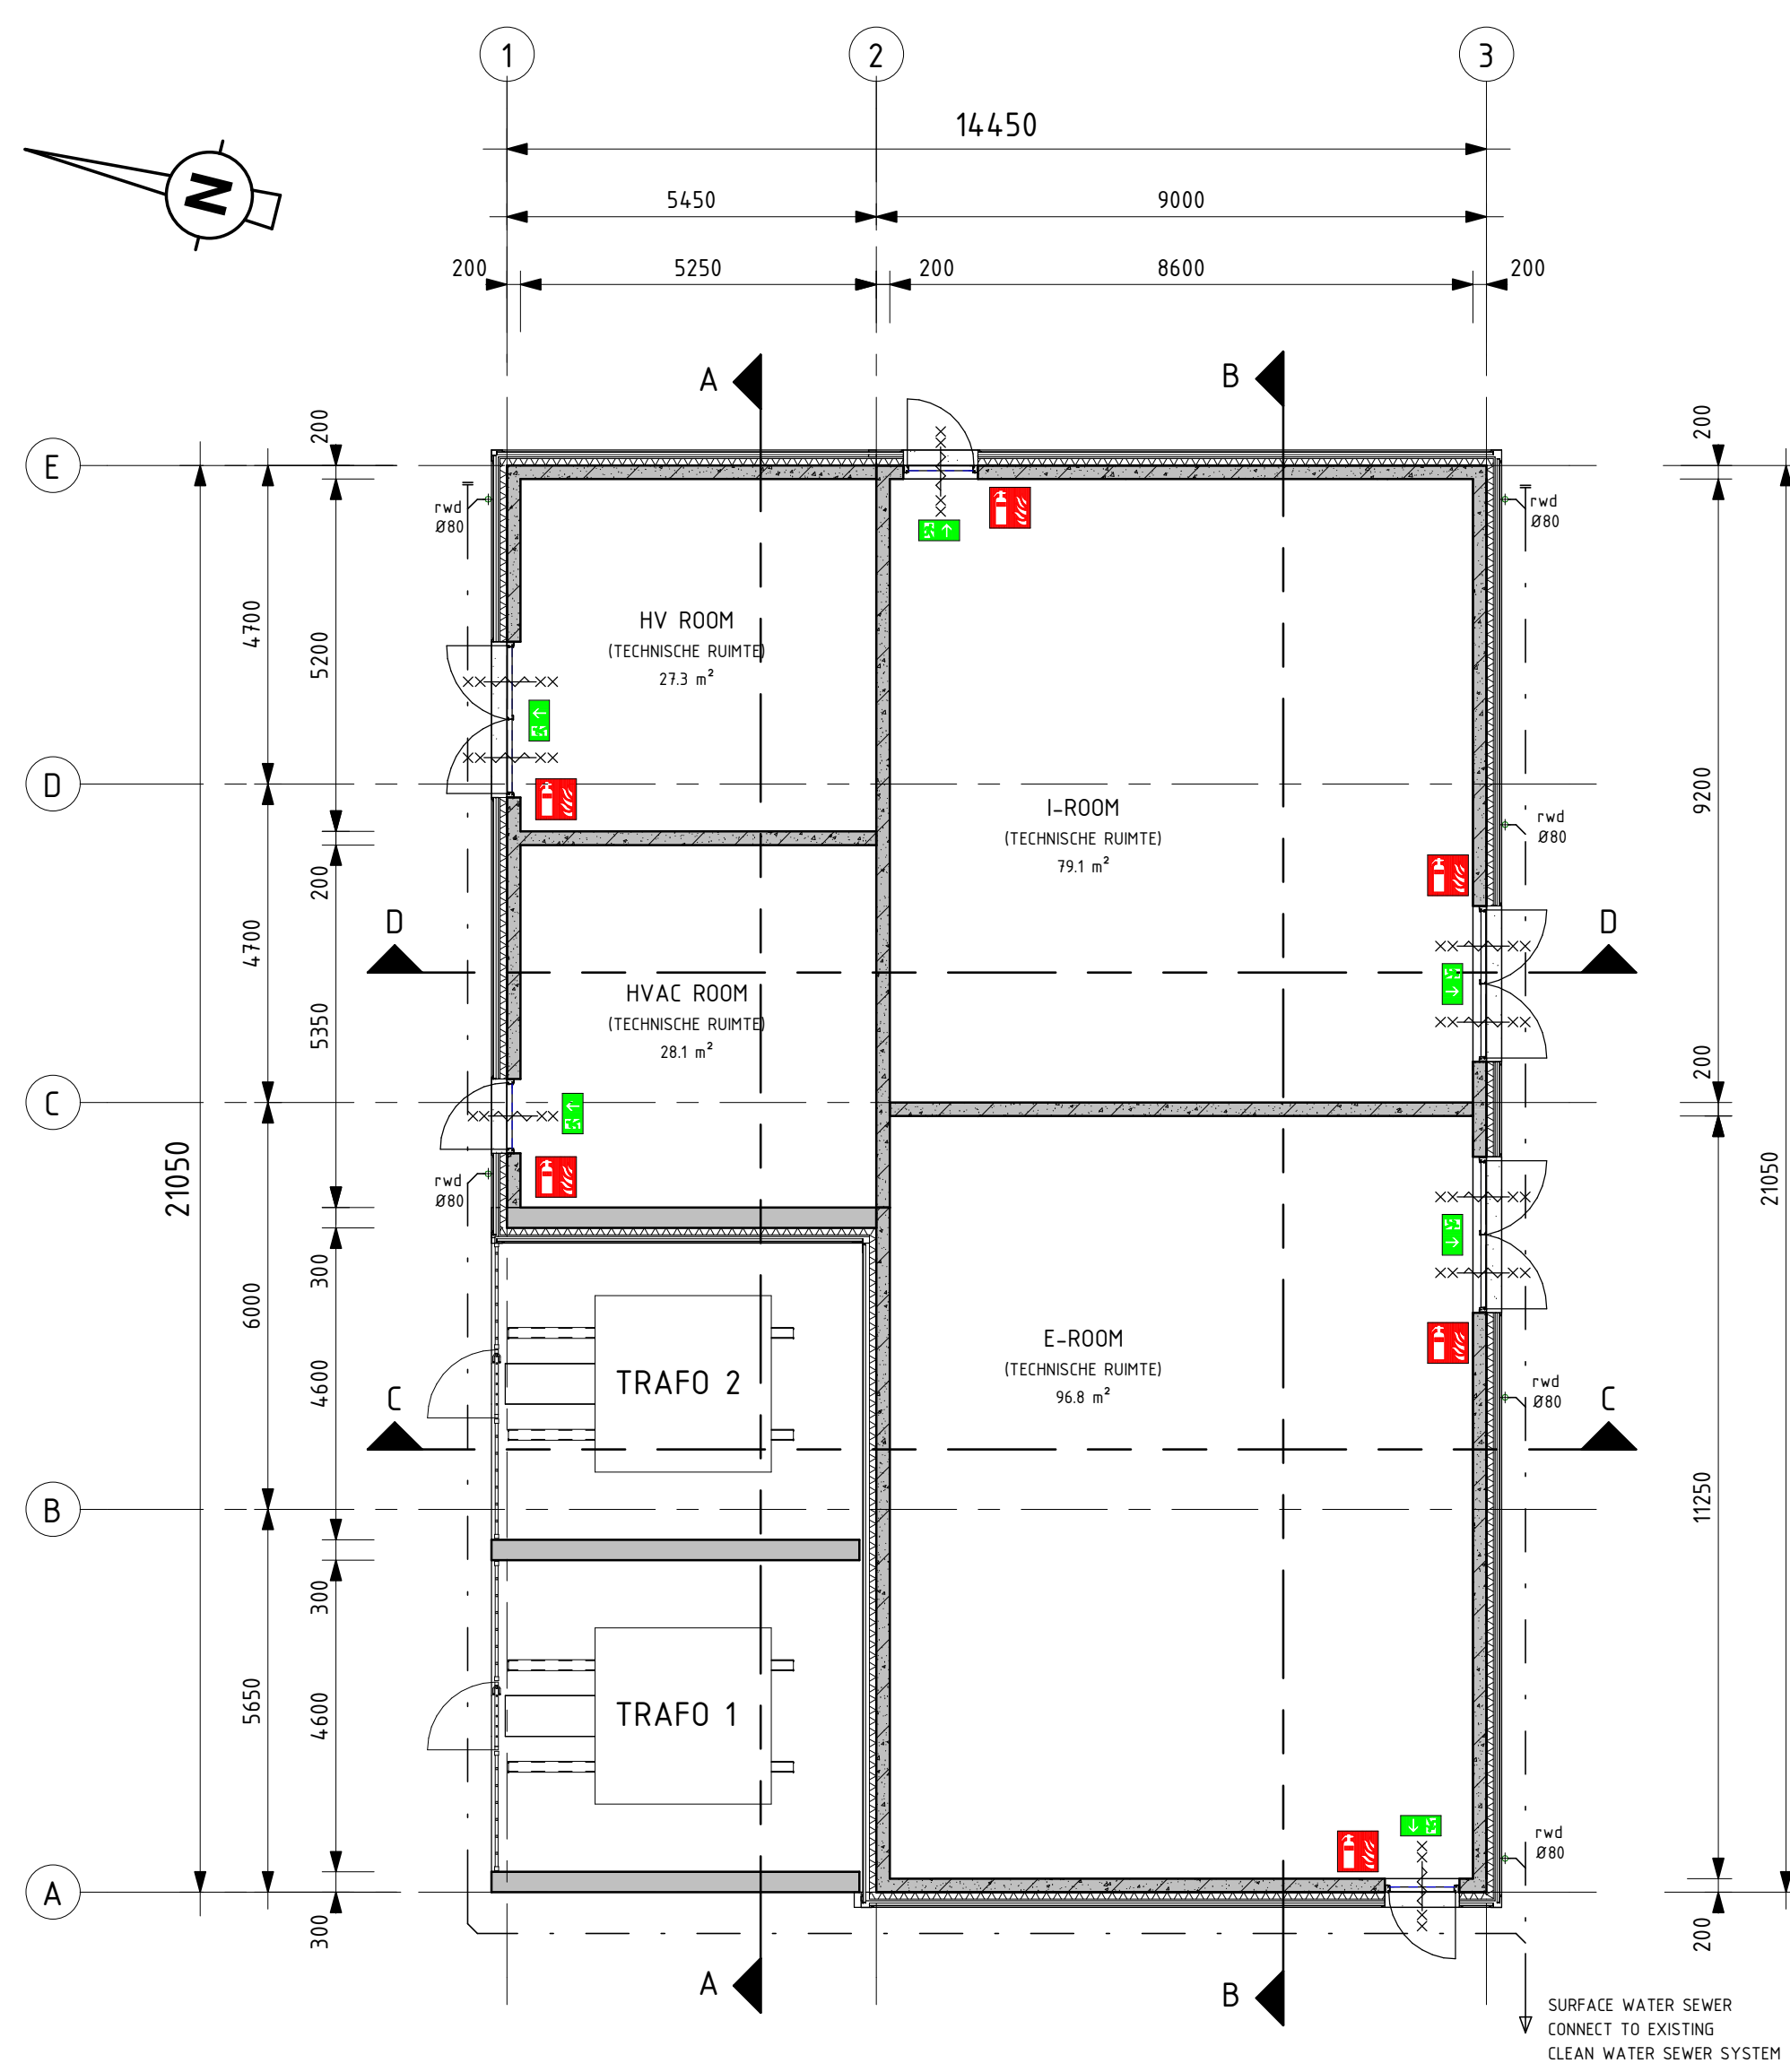


GROUND FLOOR PLAN
1 : 100

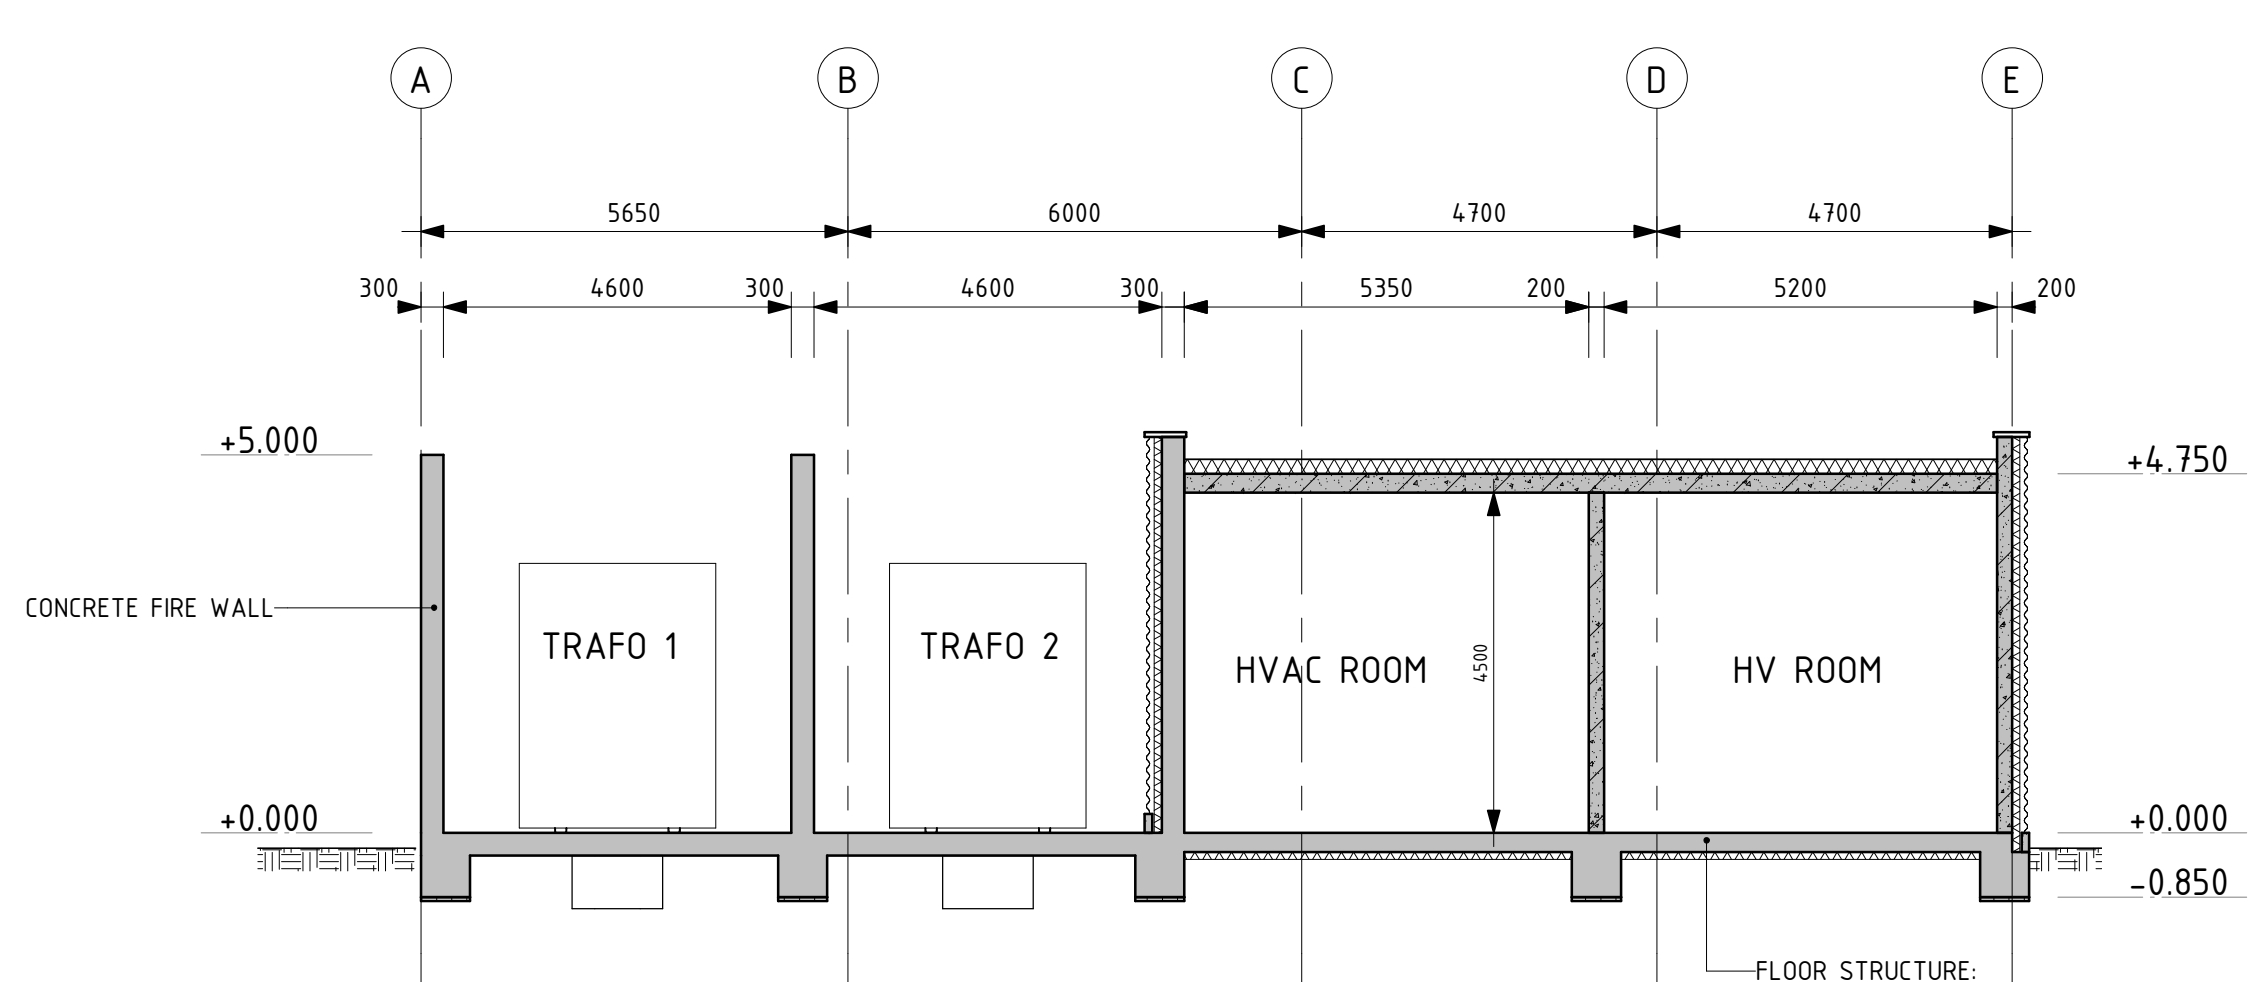


SECTION A
1 : 100

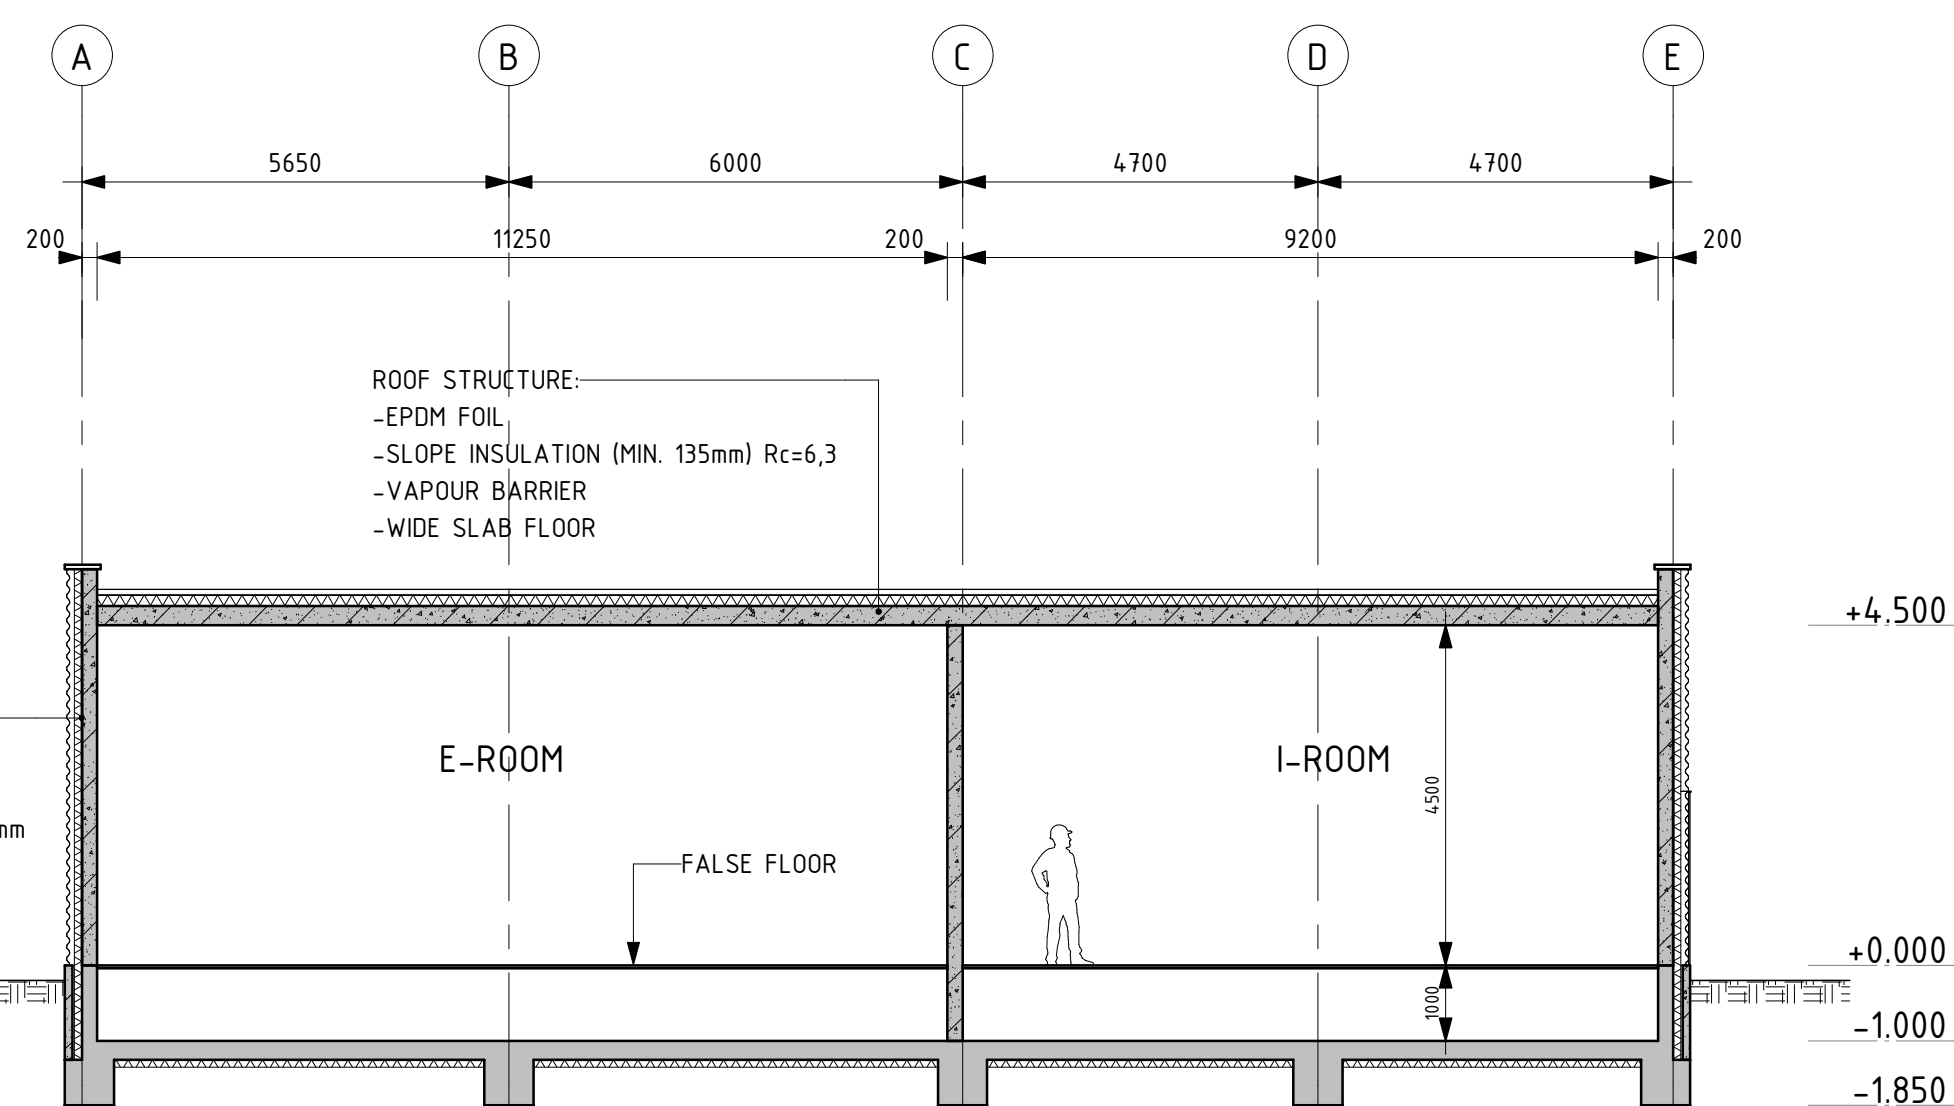


SECTION B
1 : 100

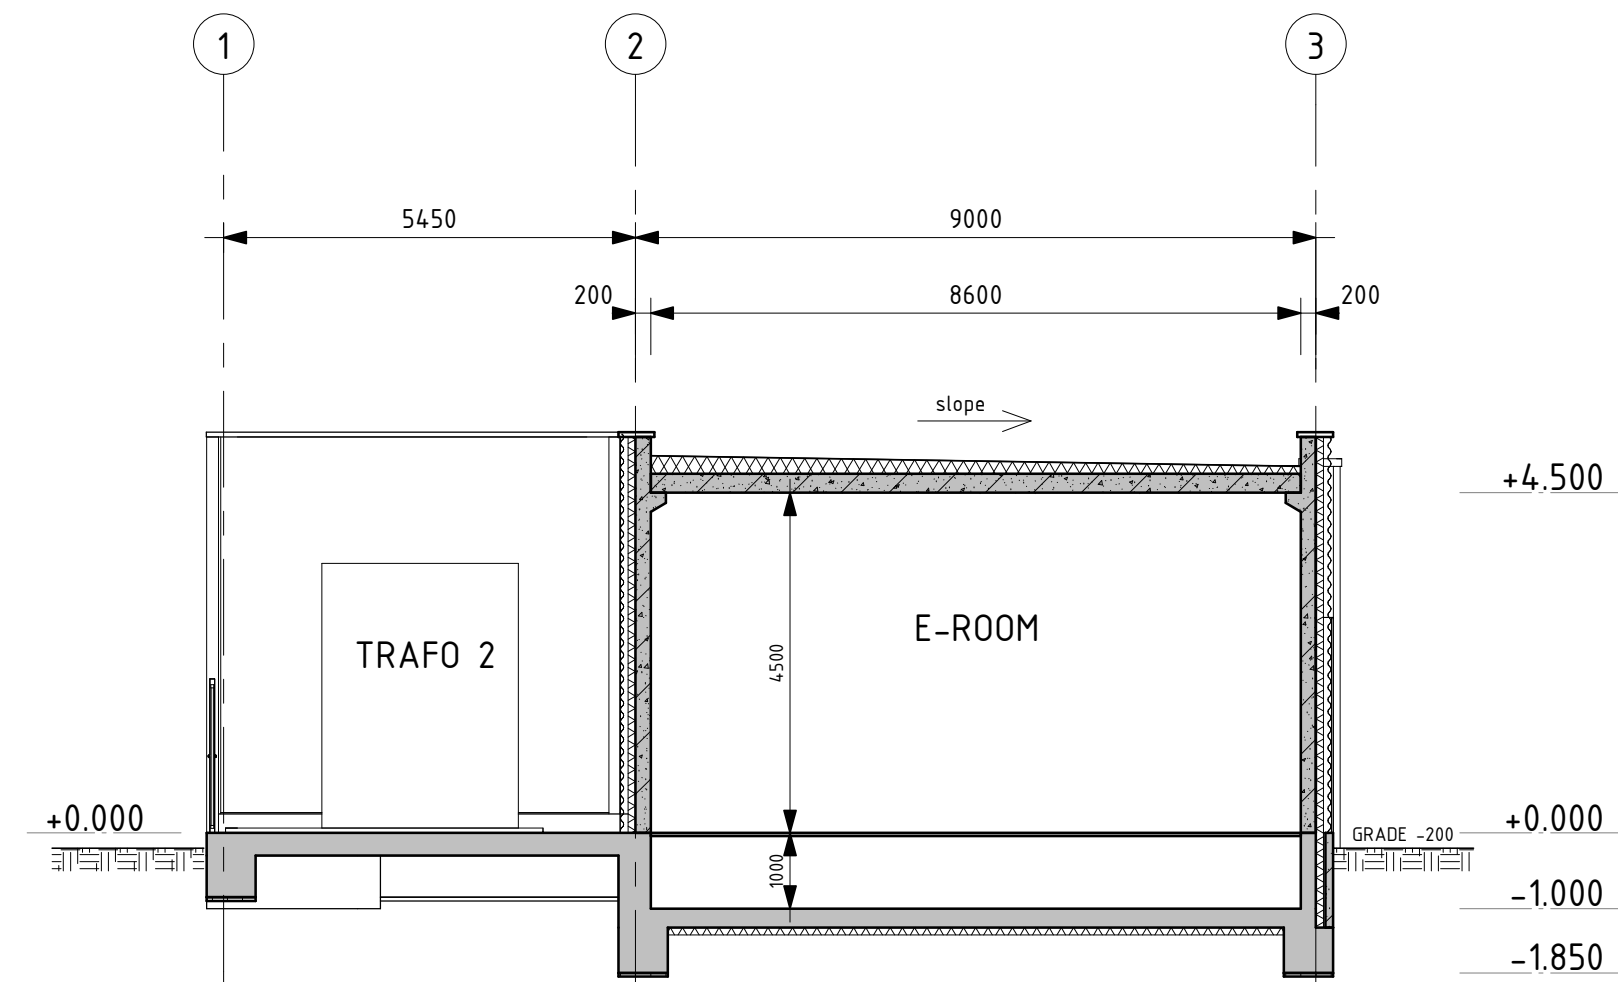

SECTION C
1 : 100

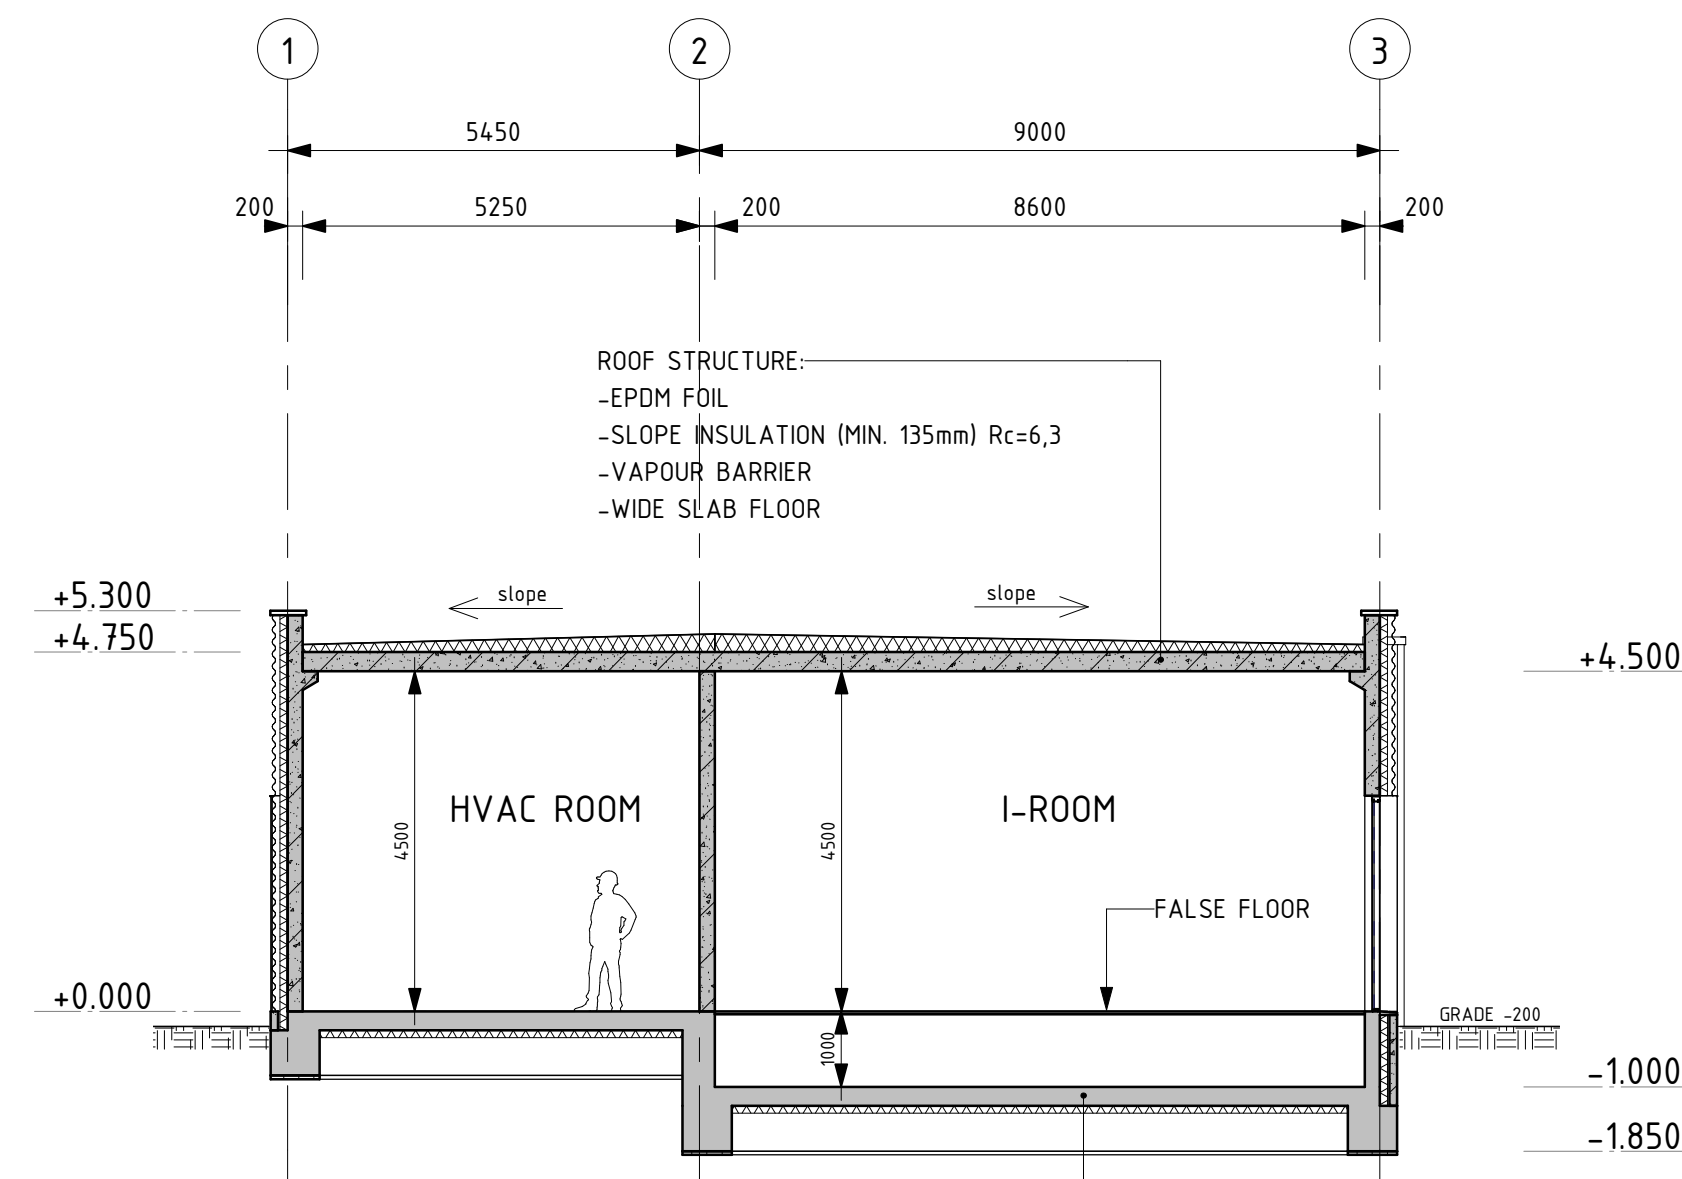

SECTION D
1 : 100

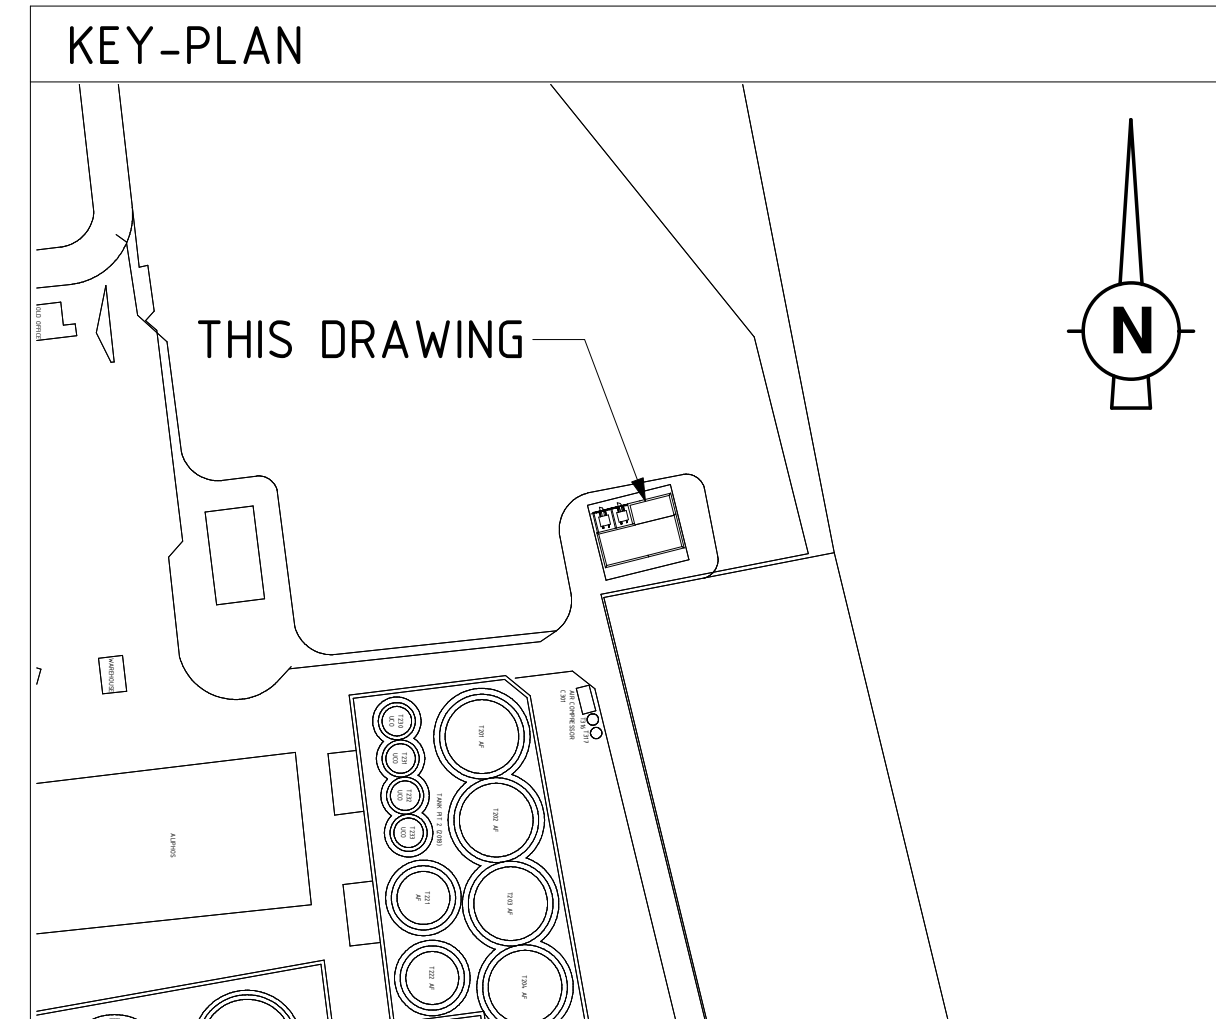

GENERAL NOTES

- DIMENSIONS IN MM.
- ELEVATIONS IN M.
- ELEVATION +0.000 = +3.800 N.A.P.

LEGEND



- IN-SITU REINFORCED CONCRETE
- PRECAST REINFORCED CONCRETE
- SELF CLOSING DOOR WITH FIRE RESISTANT (60 MIN. WBBOI)
- EMERGENCY LIGHTING (NEN 6088)
- FIRE EXTINGUISHER
- RWD RAIN WATER DOWNPIPE

NOTES

KHEngineering
FOR BUILDING PERMIT

REV.	DATE	DESCRIPTION	DRAWN	CHECK	APP'D
1	15-01-2021	FOR DETAIL ENGINEERING	SHM	RIW	RIW
2	28-06-2021	FOR COMMENTS	SHM	RIW	RIW

PROJECT : ROTTERDAM TERMINAL EXPANSION			CLIENT : NESTE		
TITLE : PLAN DRAWING SUBSTATION LAYOUT - FACADES - SECTIONS			KH PROJ No : 6885-002		
CLIENT PROJ No : 2307			SCALE : 1/100		
DRAWING No : 2307-B50-DW-2022-0002			SHEET : 1/1		
			REV : 1		

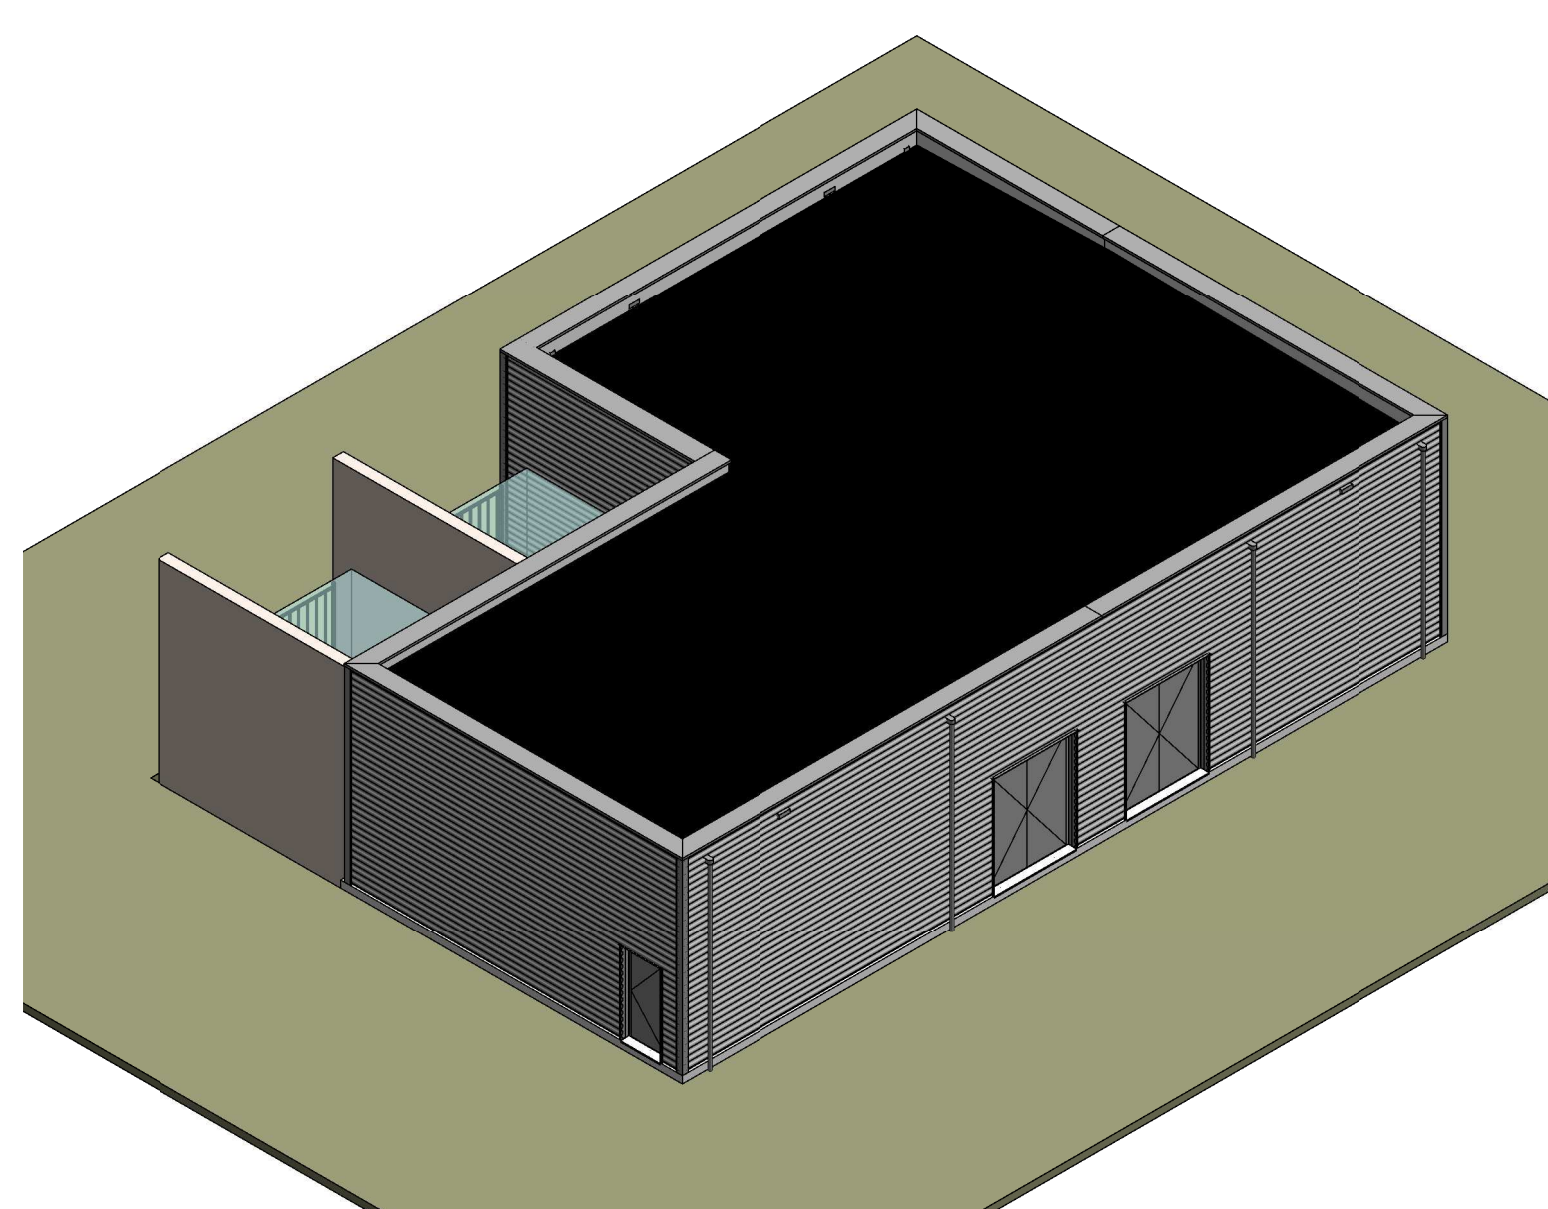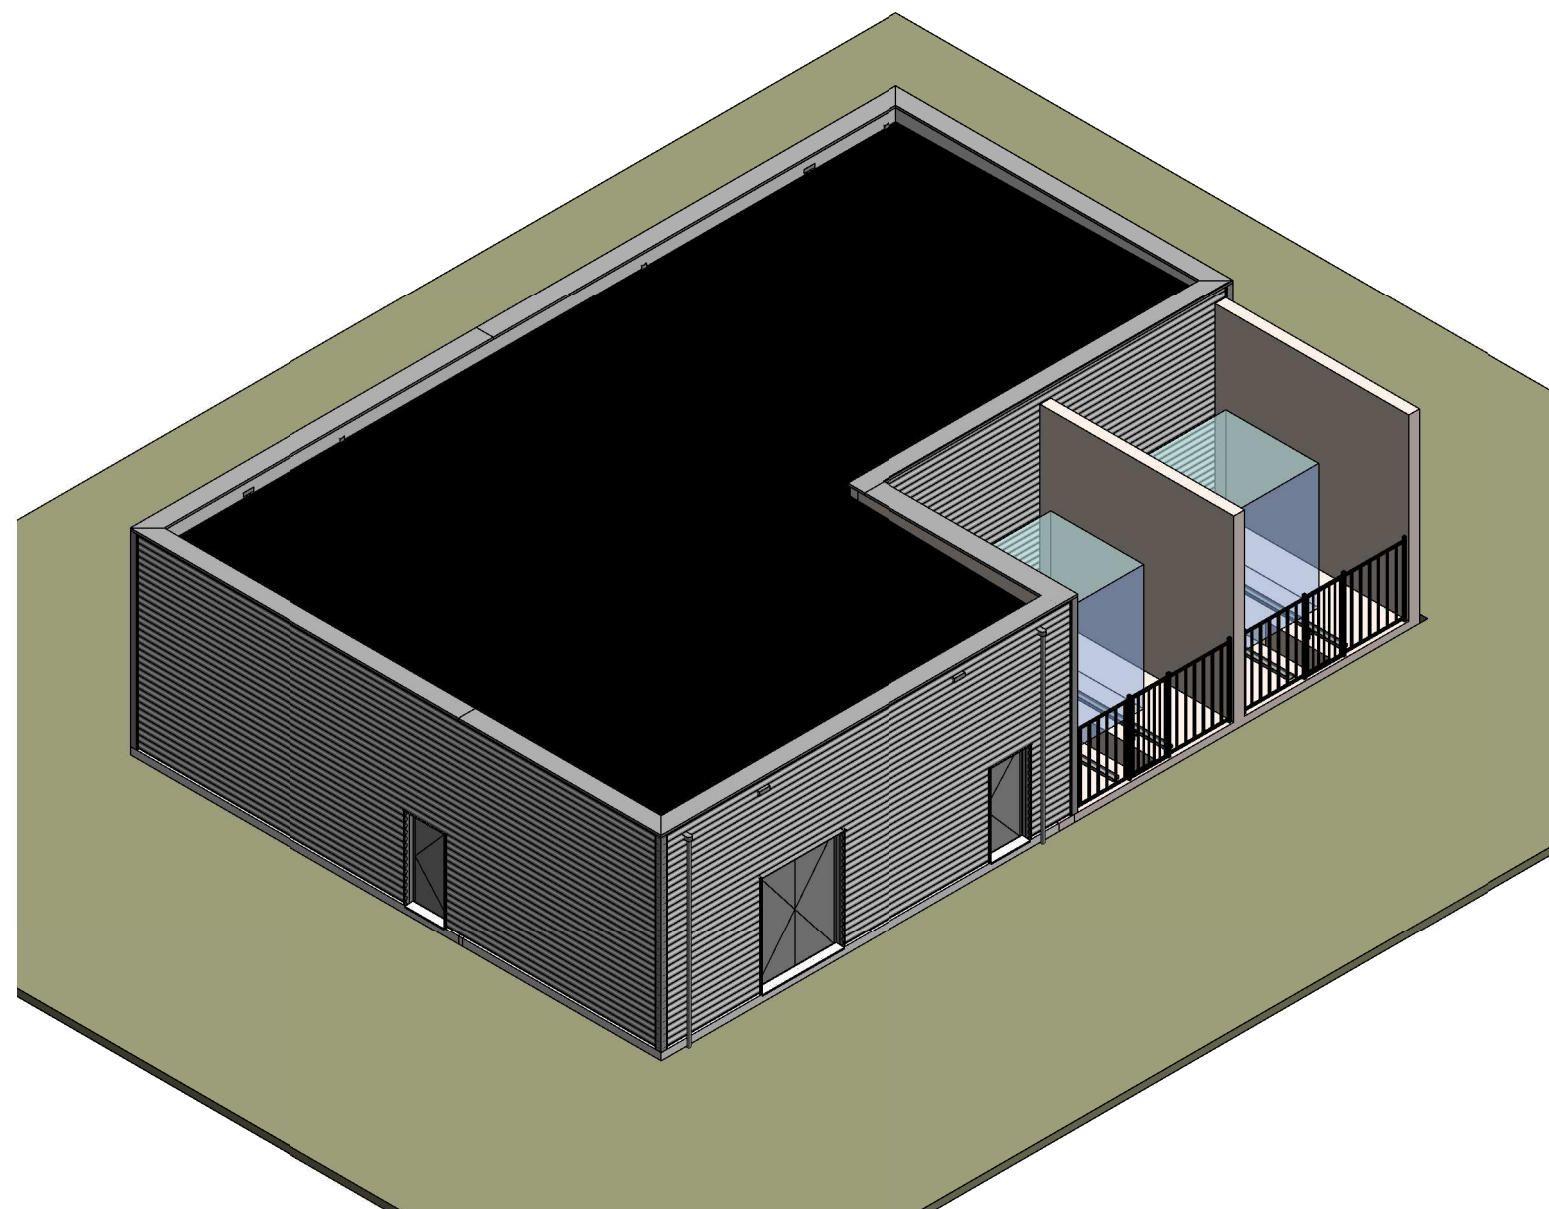

3D IMPRESSIONS