

-
- The architectural floor plan of the 1st floor of the National Stadium in Tokyo is a detailed technical drawing. It features a central area labeled '1st FLOOR' with a complex arrangement of rooms, corridors, and service areas. Surrounding this central hub are several large, distinct spaces: a large rectangular hall (1), a circular arena (2), a large rectangular arena (3), a large rectangular arena (4), a large rectangular arena (5), a large rectangular arena (6), a large rectangular arena (7), a large rectangular arena (8), a large rectangular arena (9), and a large rectangular arena (10). The plan also includes a north arrow in the top left corner and a scale bar at the bottom.


KEY PLAN

0A	15-SEP-2011	XS BUILT	A-LOMAR002Z	F-RAMP1	F-BARONE	J-0-LOPEZ	
REV	DATE	DESCRIPTION	PREP	CKD	APPR	AUTH	

Technip

ROTTERDAM – NExBTL PLANT

NESTE-OIL Drawing No	
- Cod Model	

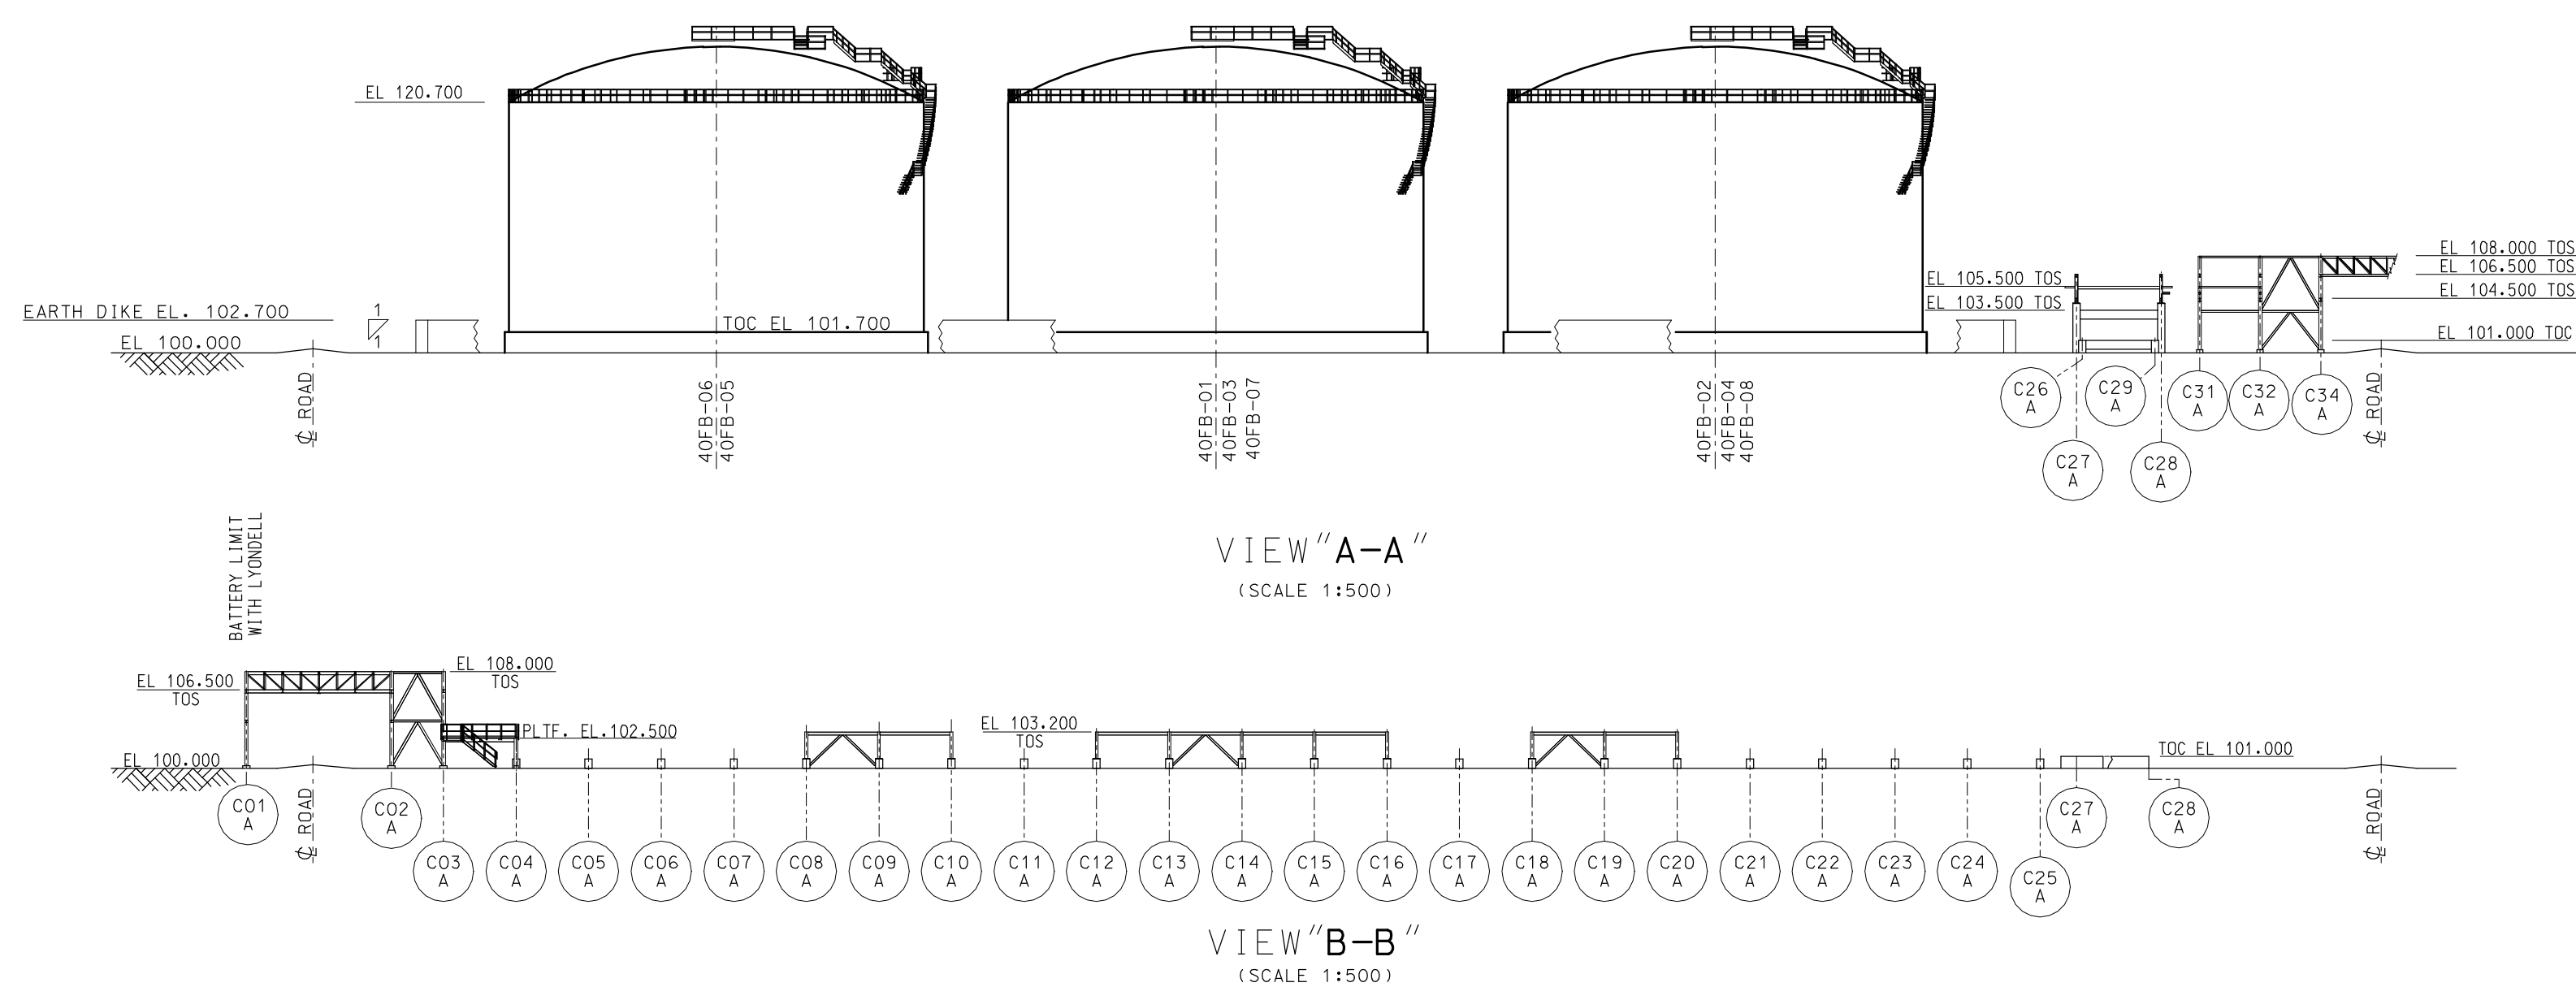

VIEW "A-A"
(SCALE 1:500)

VIEW "B-B"
(SCALE 1:500)

The present document or drawing is property of TECHNIP ITALY S.p.A. and shall not, under any circumstances, be totally or partially, directly or indirectly, transferred, reproduced, copied, disclosed or used, without its prior written consent, for any purpose and in any way other than that for which it is specifically furnished outside the extent of the agreed upon right of use.