




3RD STOREY LEVEL
1 : 100

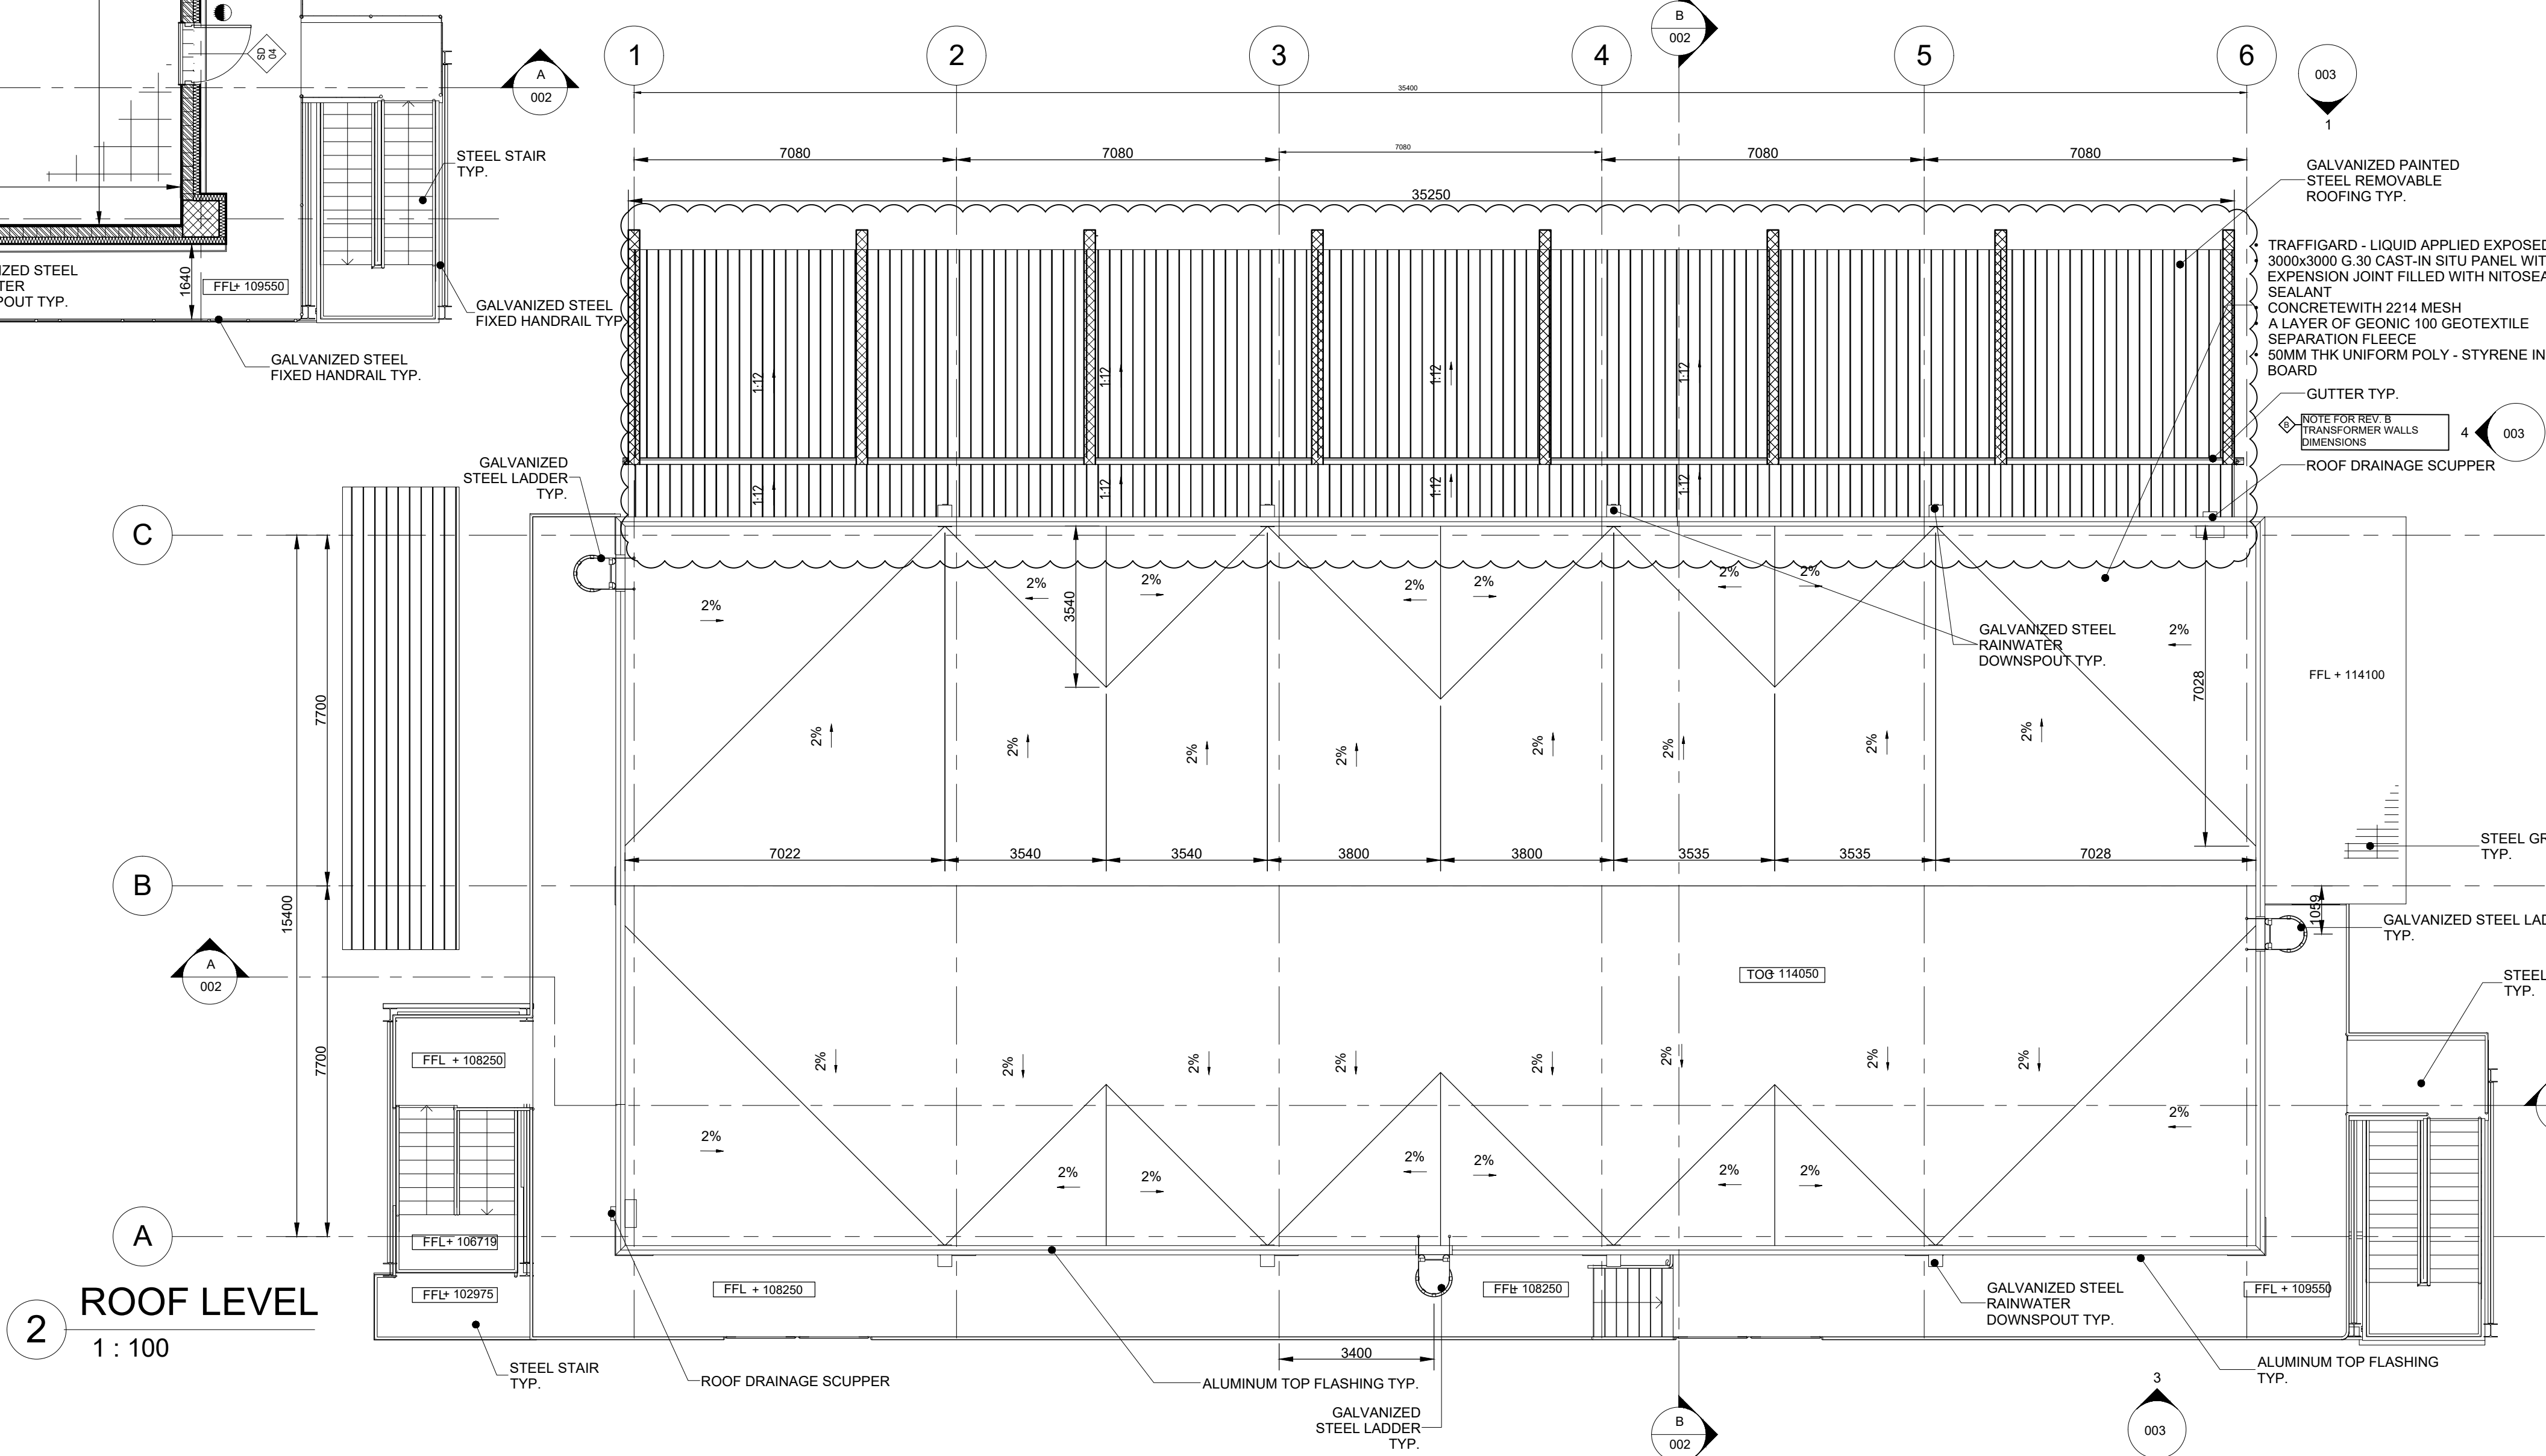

ROOF LEVEL
1 : 100

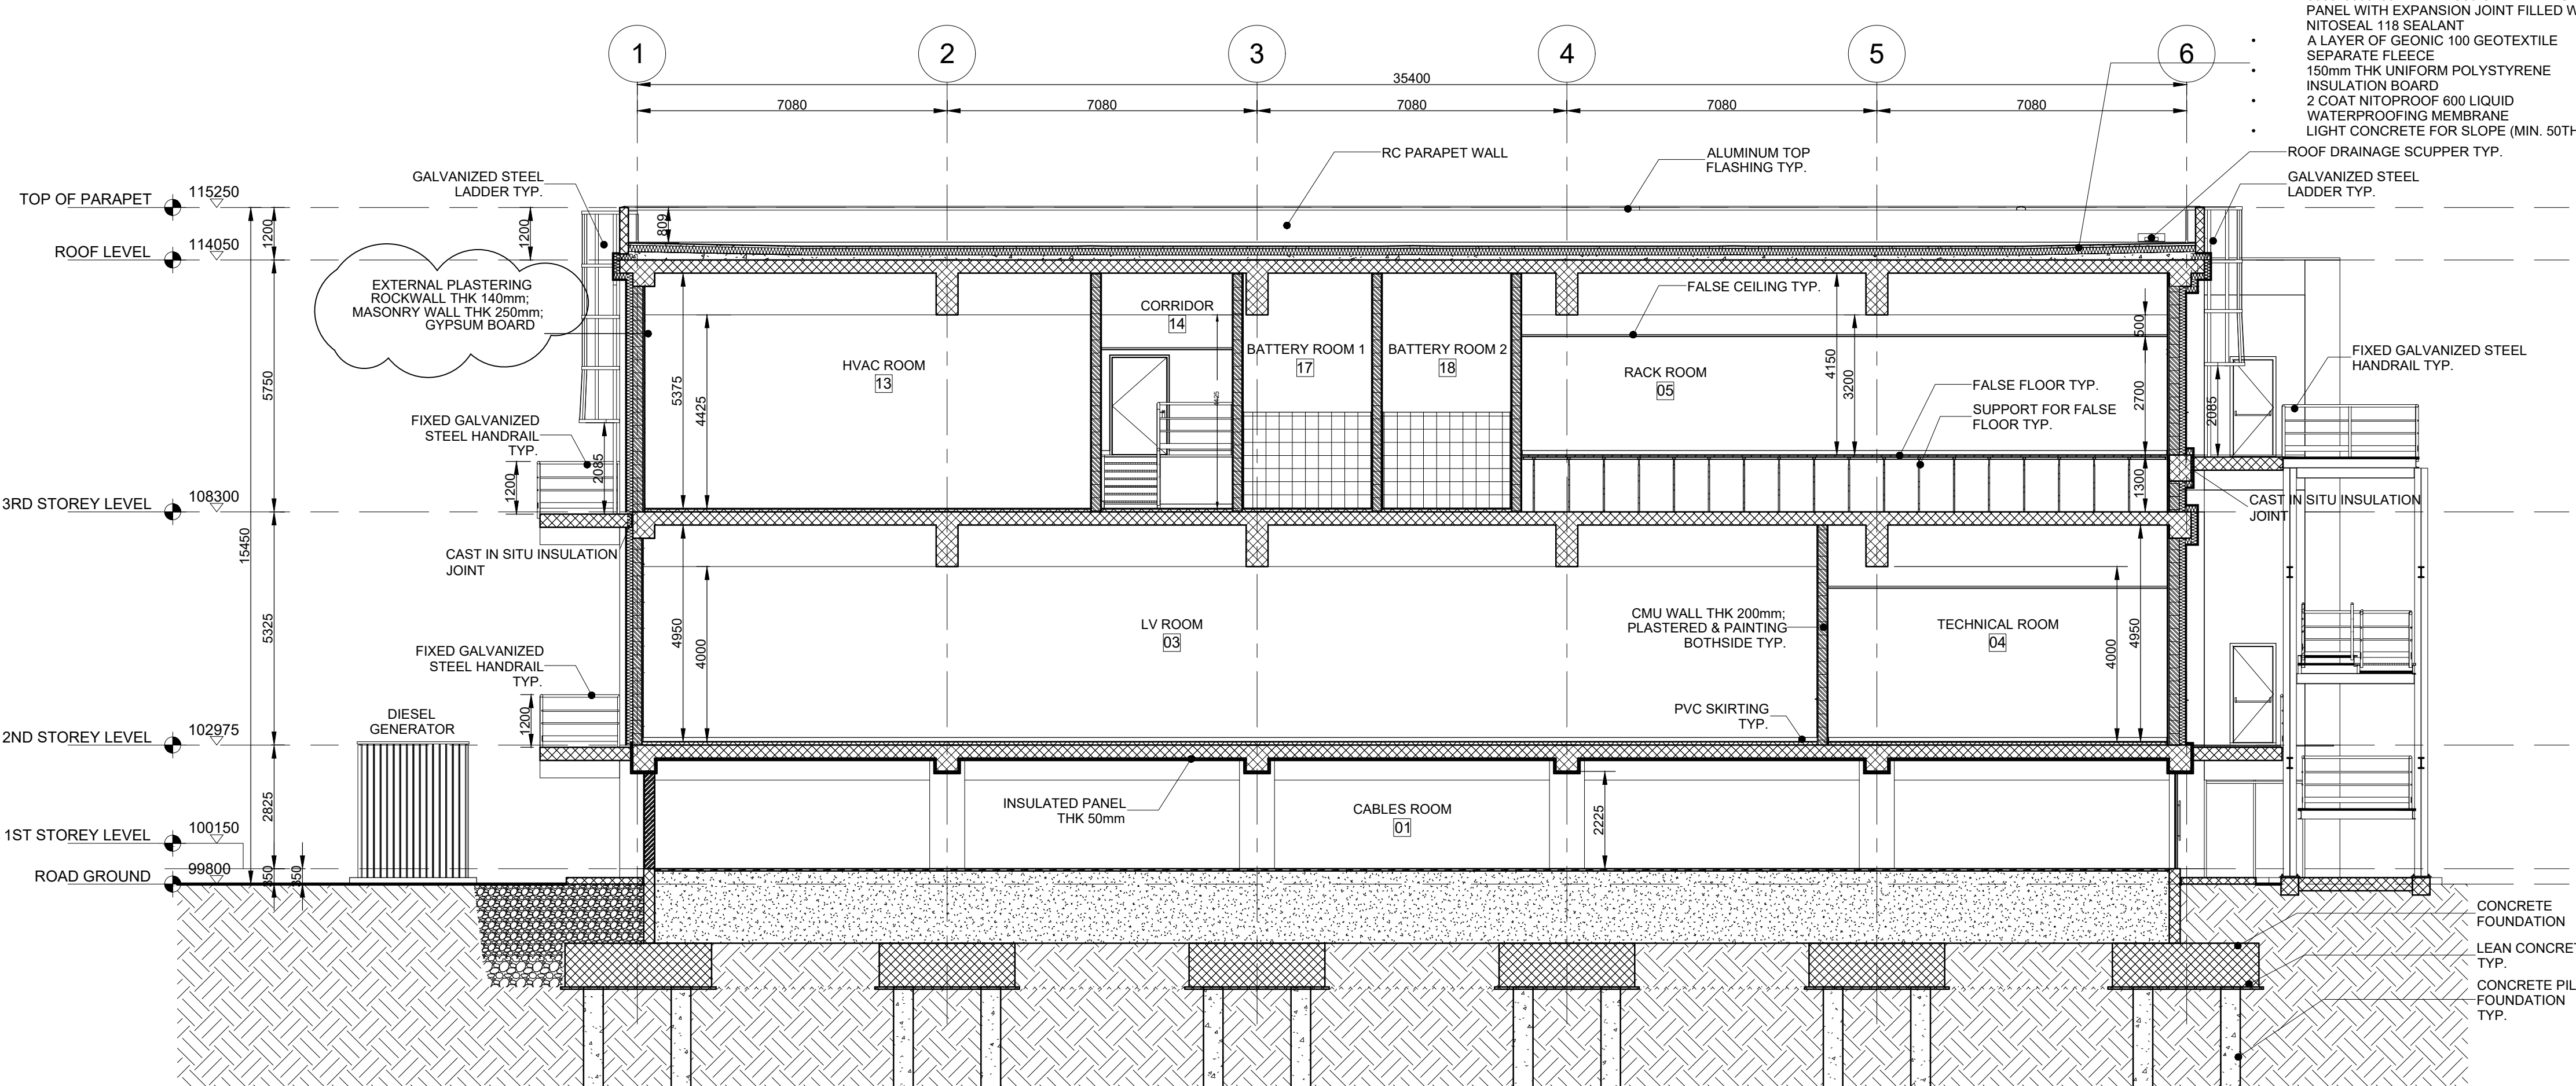

SECTION A
1 : 100

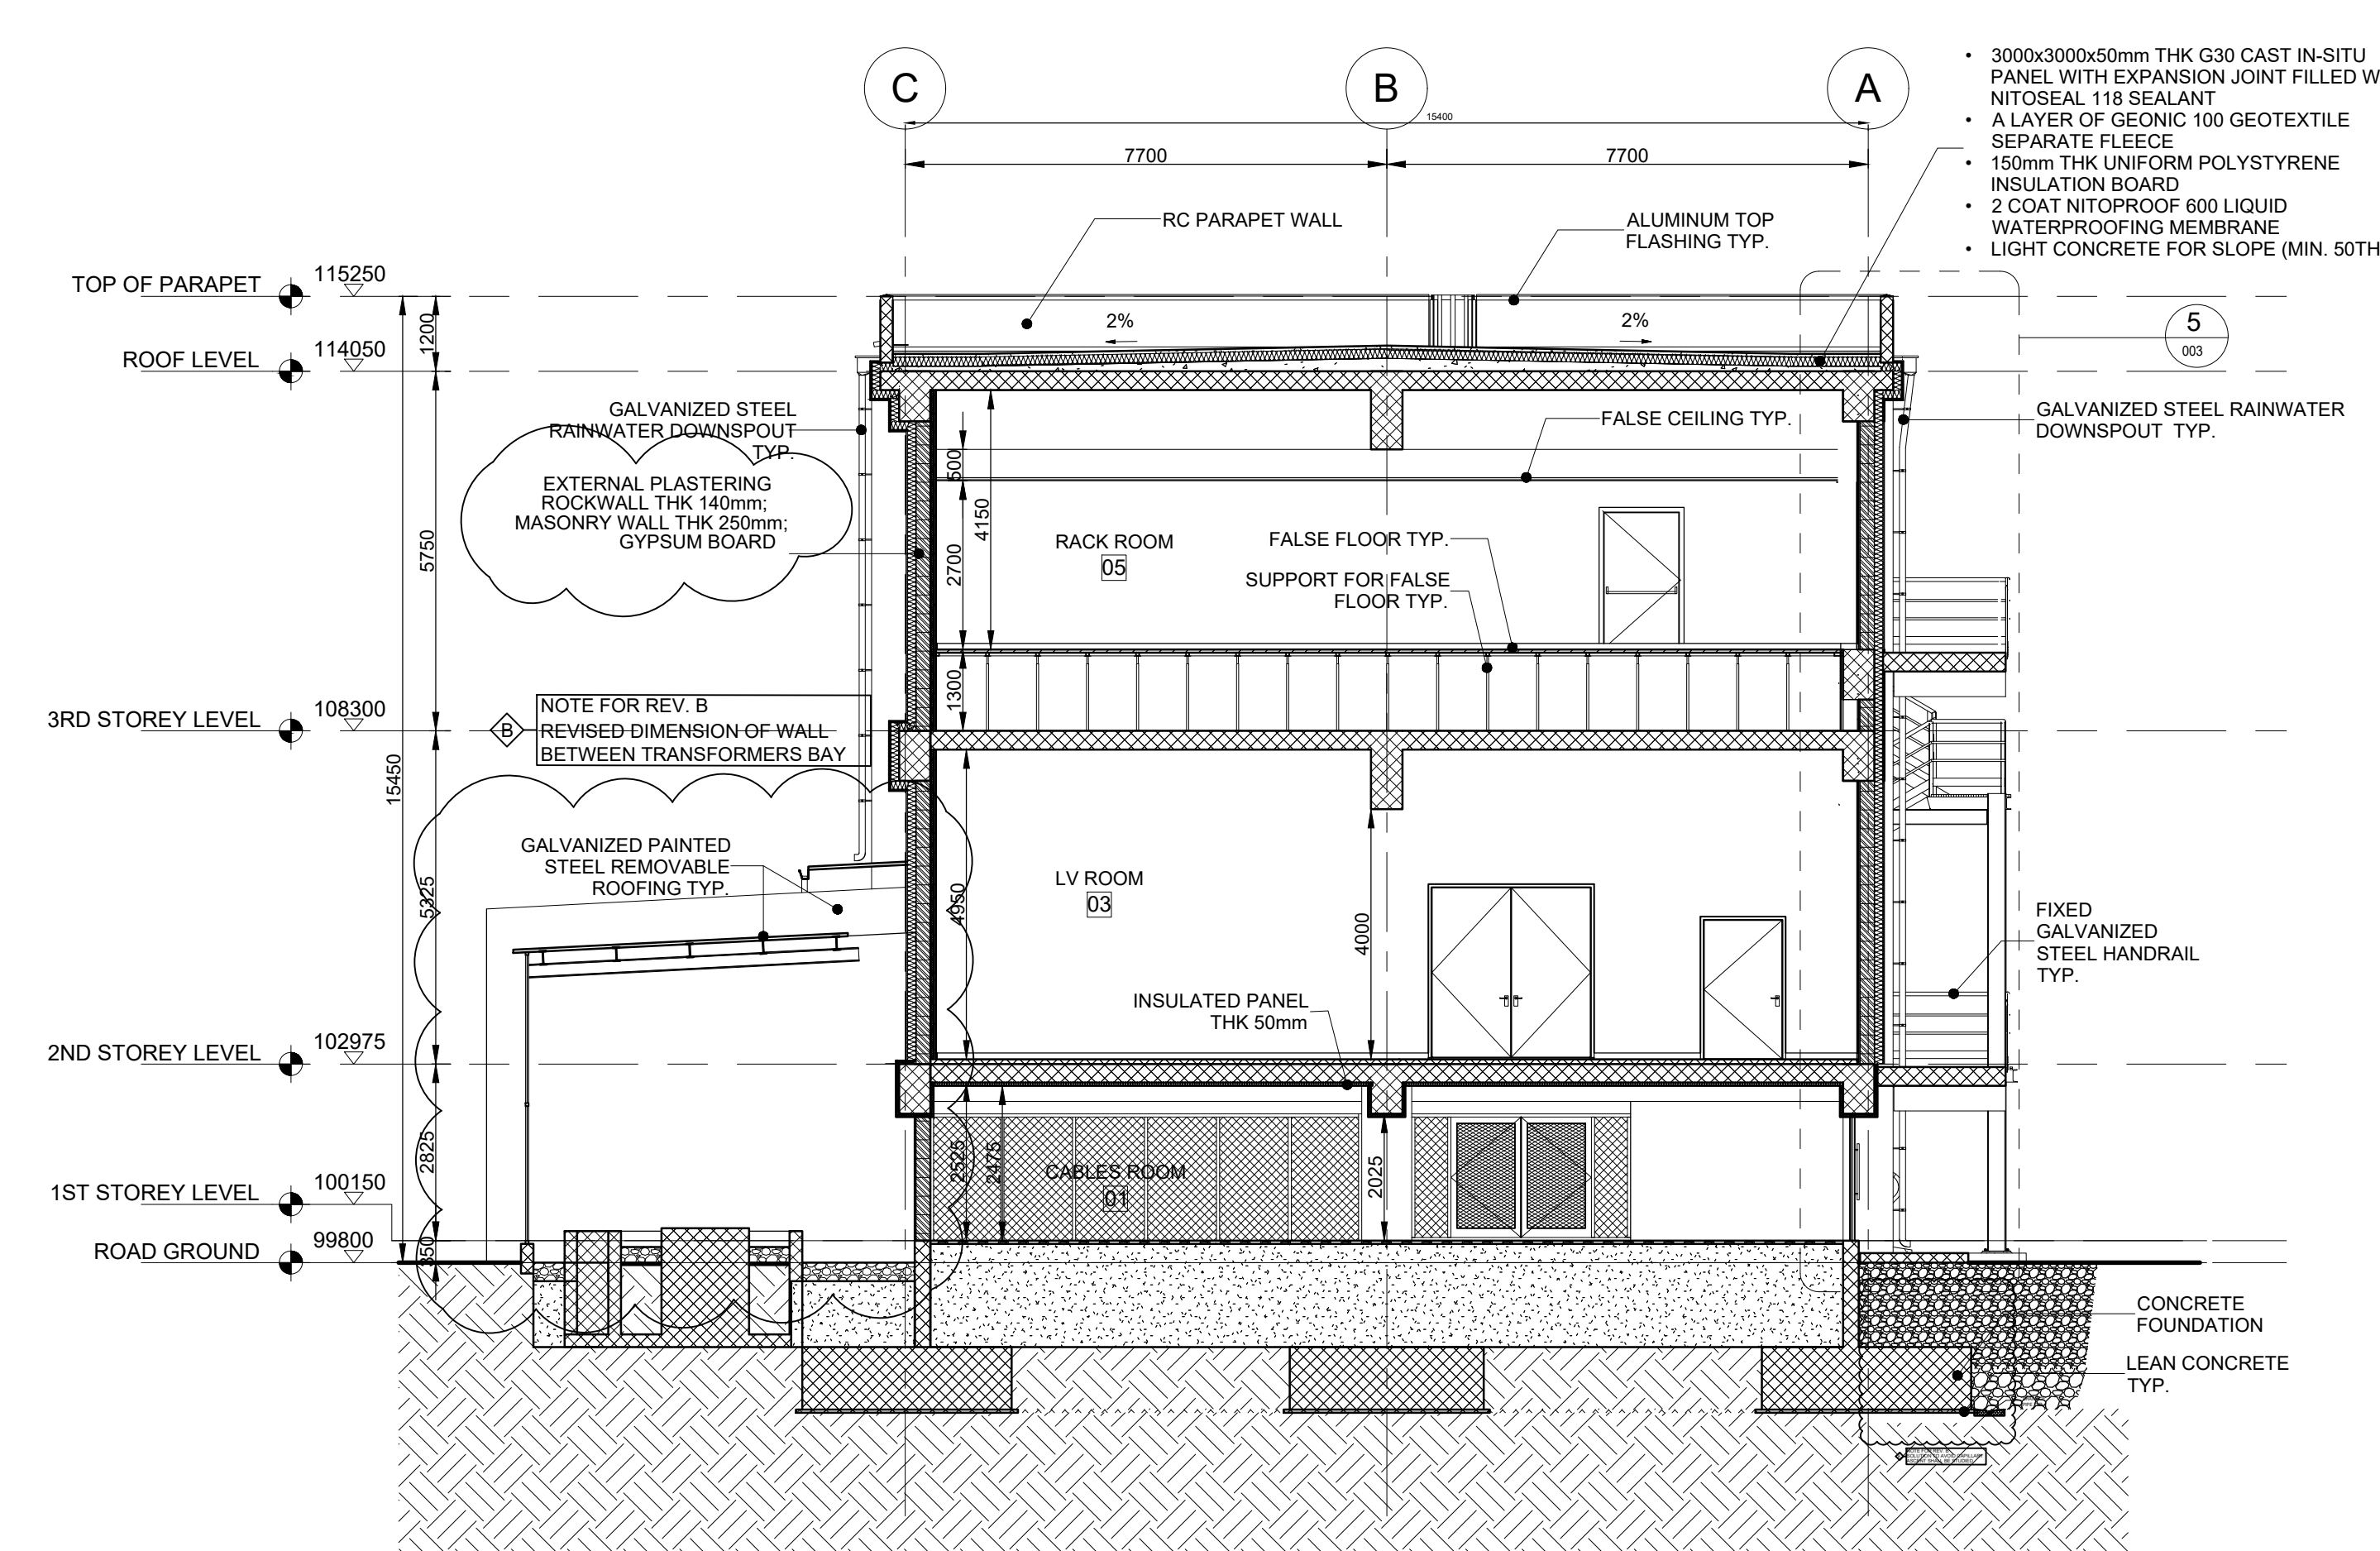

SECTION B
1 : 100


GENERAL NOTES

- ALL DIMENSIONS ARE EXPRESSED IN MILLIMETERS & ELEVATIONS IN METERS
- THE ROOF, THE WALLS AND ELEVATED FLOOR OF THE BUILDING SHALL PROVIDE TWO HOURS FIRE RESISTANCE
- THE STAIRCASES SHALL BE PROVIDED OF EMERGENCY LIGHTING.
- ALL DIMENSIONS ARE REFERRED TO ROUGH SURFACES
- ELECTRICAL INSTRUMENT EQUIPMENT & CHANNEL LAYOUT ARRANGEMENT ARE INDICATIVE. REFER TO ELECTRICAL INSTRUMENT DRAWINGS
- THIS DRAWING IS VALID ONLY FOR SUBCONTRACTOR SYSTEM AND FINISHING DETAILED DESIGN. MATERIAL SELECTION AND FOR BUILDING PERMIT
- FOR APPLICABLE FIRE AND SMOKE CLASSES PLEASE REFER TO THE INTEGRAL PLAN BRANDBEVEILIGHEID


LEGEND

REINFORCED CONCRETE COLUMNS	FINISH FLOOR LEVEL
EXTERNAL CMU THK 250mm PLASTERED & PAINTED BOTH SIDES	XXX A/C AIR CONDITIONING
+ VAPOR BARRIER	N/V NATURAL VENTILATION
+ INSULATION PANELS	M/V MECHANICAL VENTILATION
+ GYPSUM BOARDING	YYY ROOM NUMBER
EXTERNAL: CONCRETE WALL THK 250mm	UU SMOKE DETECTION
	KKK TF TOTAL FLOODING FIRE
	SS SPRAY SYSTEM
INTERNAL CMU THK 240mm PLASTERED & PAINTED BOTH SIDES	
GALVANIZED PAINTED STEEL DOOR	FIRE RESISTANCE IN HOURS OF FIRE RATED WALL CONSTRUCTION
DOOR FIRE RATED	ACCESS OPENING
GRAVEL	SURFACE COMPARTMENTATION
GRANITE GRES TILES 300x300	FALSE FLOOR 600x600mm
CEMENT SAND SCREED THK 75mm LINED WITH ANTISTATIC MAT	ACID PROOF TILES
CEMENT MORTAL WITH HARDENER	STEEL GRATING

GENERAL PLOT PLAN

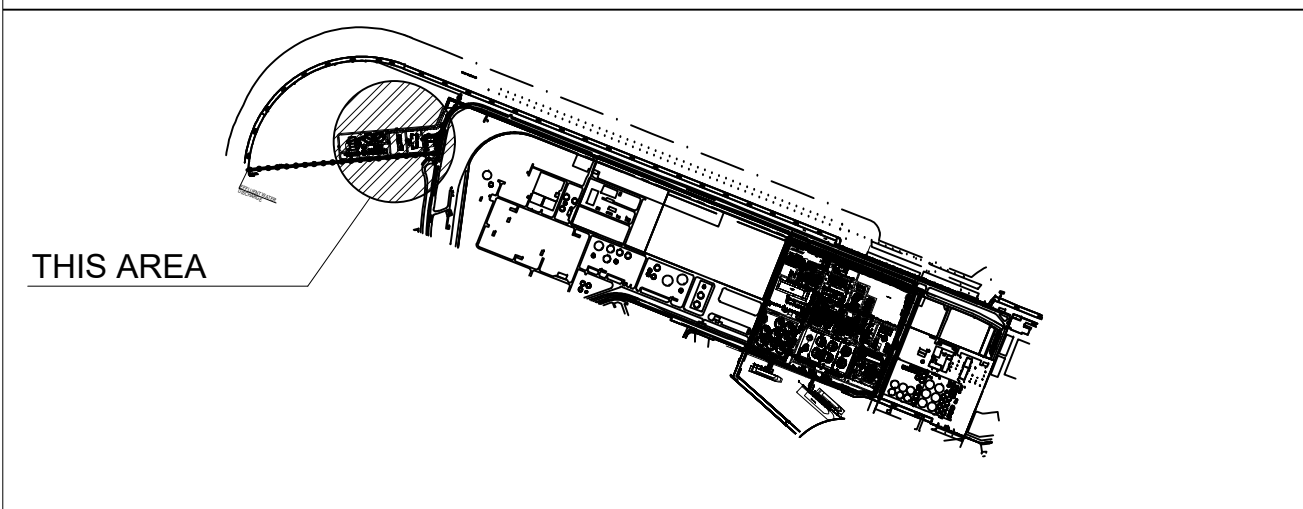

PLOT PLAN

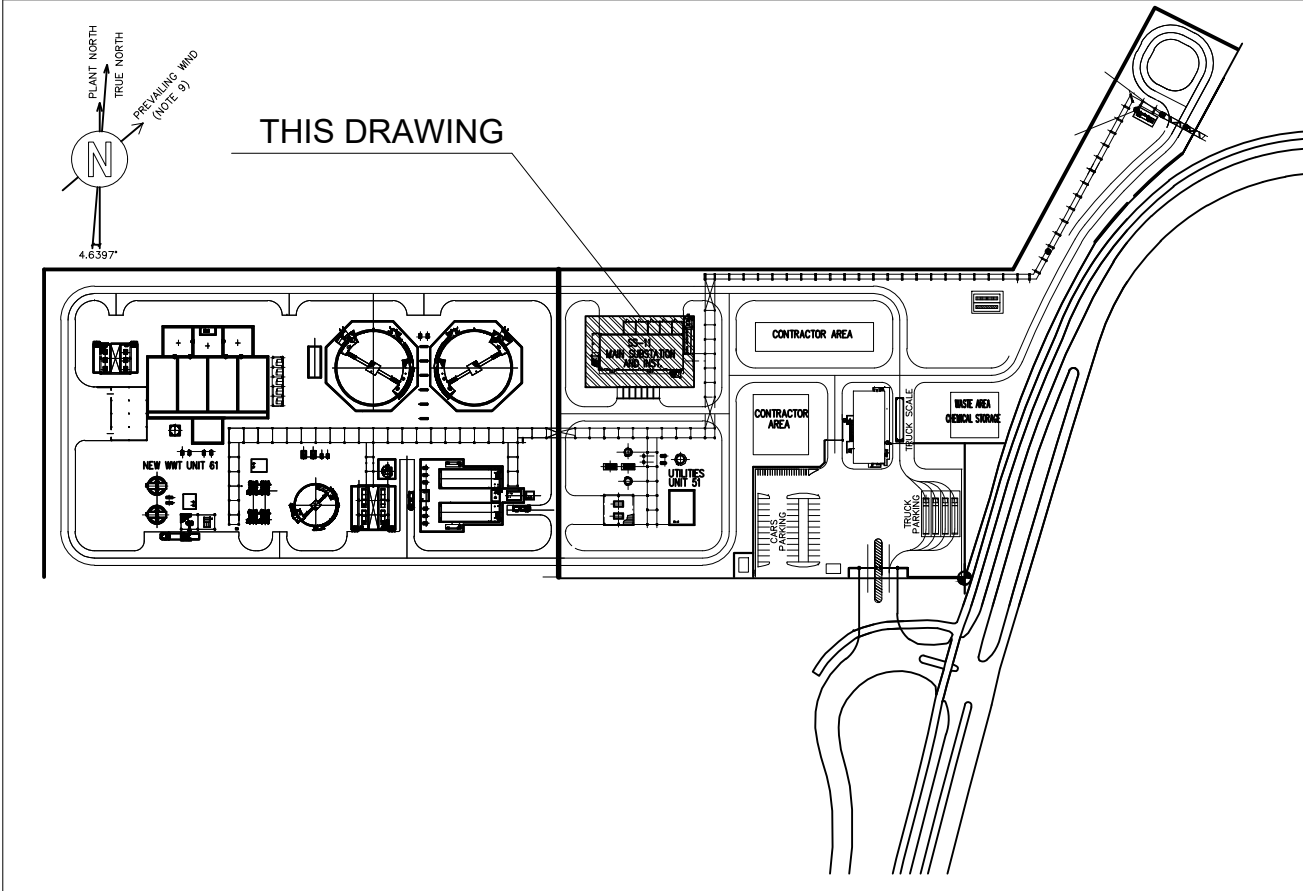

Drawing No		DESCRIPTION			
REFERENCE DRAWINGS					
CONFIDENTIAL					
1	15/02/2021	ISSUE FOR PERMITTING	SOILUANN	WILKEKON	LAITIK
B	20/01/2021	ISSUE FOR FEED	C.C.	A.F.	A.F. -
A	13/11/2020	ISSUE FOR REVIEW	S.F.	C.C.	A.F. - C
REV	DATE	DESCRIPTION	PREP	CKD	APPR/A

NESTE

ROTTERDAM SITE DEVELOPMENT
DEFINITION PHASE
NESTE

SUBSTATION S11
BUILDING ARCHITECTURAL DESIGN
THIRD AND ROOF PLAN ANCD SECTIONS

SCALE	Drawing No	Page	Rev.
1:100	080871C 076 DW	20	003
	Project Unit Doc.Type Disc Subj Ser.No	20	003
Neste Drawing No			

TRIT CAD MODEL: 080871C-076-DW-2022-003-02_1.dwg