



1 STRUCTURAL FOUNDATION PLAN
1 : 100

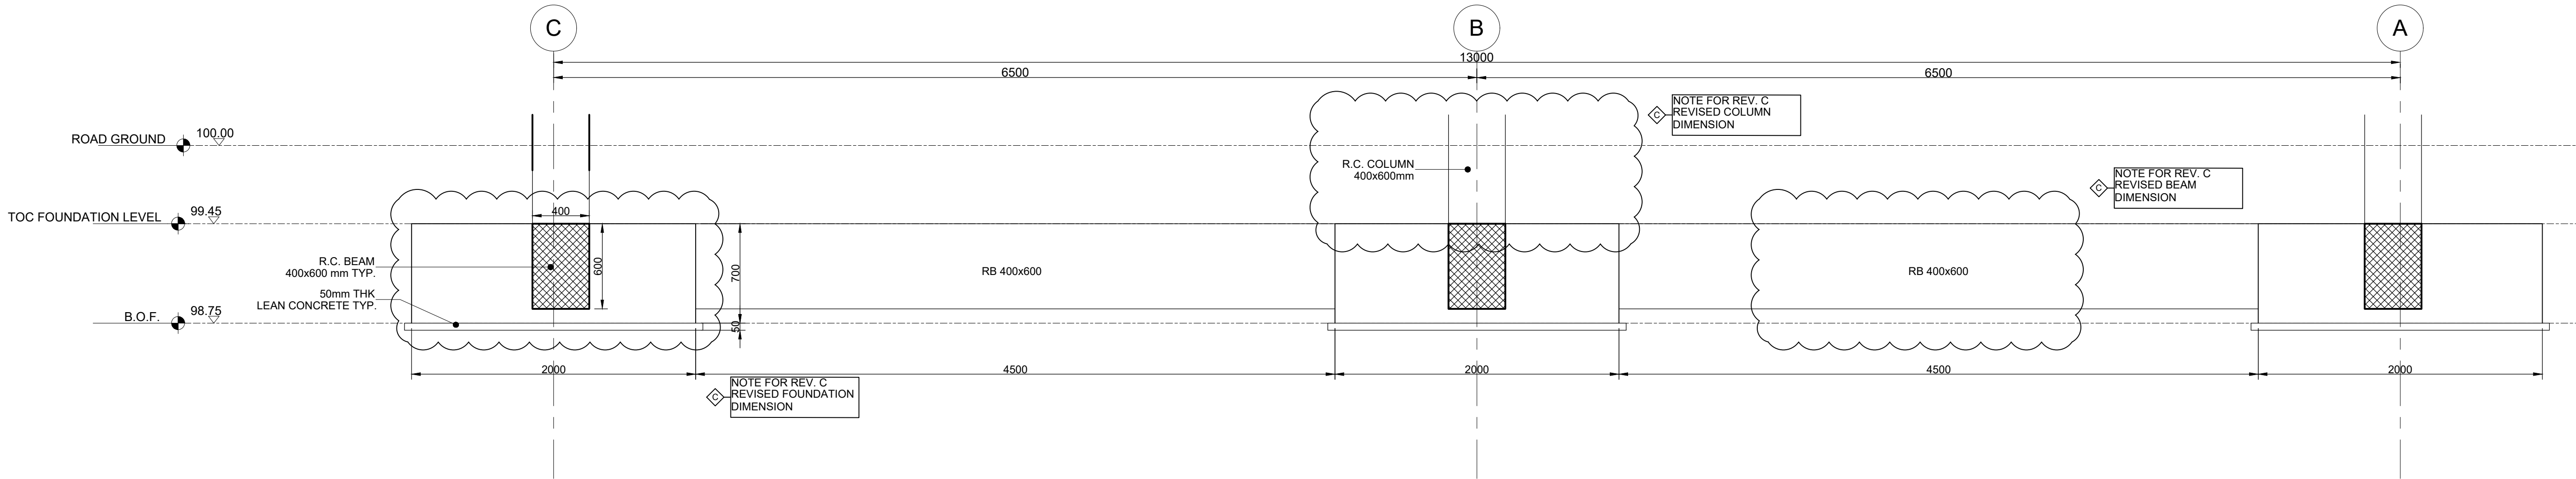

2 SECTION E
1 : 25

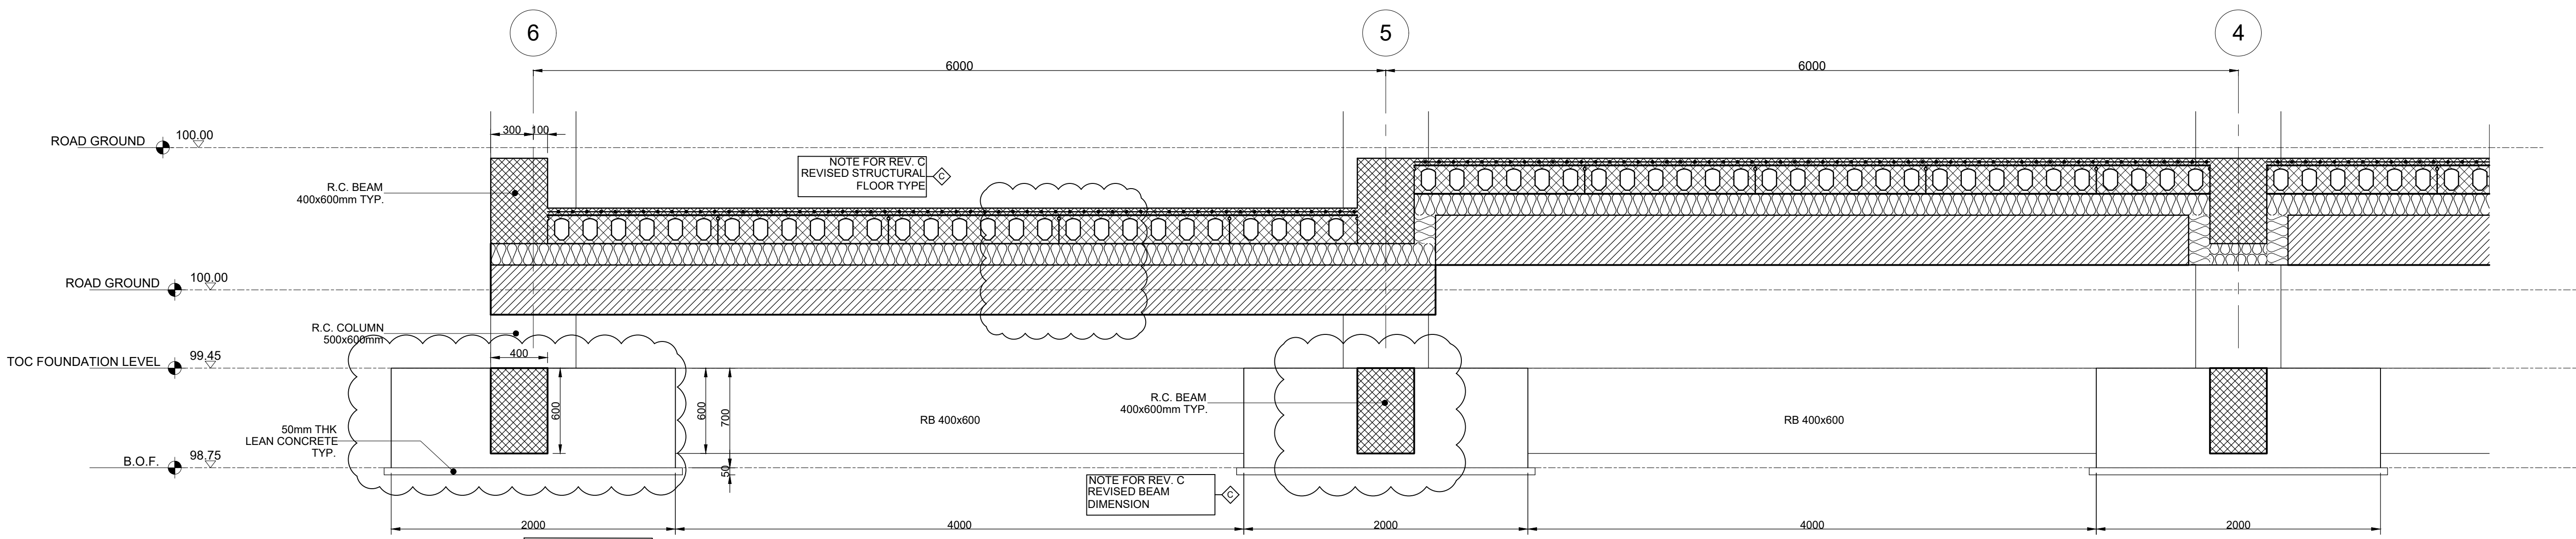

3 SECTION F
1 : 25


GENERAL NOTES

- ALL DIMENSIONS ARE EXPRESSED IN MILLIMETERS & ELEVATIONS IN METERS
- THE ROOF, THE WALLS AND ELEVATED FLOOR OF THE BUILDING SHALL PROVIDE TWO HOURS FIRE RESISTANCE
- THE STAIRCASES SHALL BE PROVIDED OF EMERGENCY LIGHTING.
- ALL DIMENSIONS ARE REFERRED TO ROUGH SURFACES
- ELECTRICAL INSTRUMENT EQUIPMENT & CHANNEL LAYOUT ARRANGEMENT ARE INDICATIVE. REFER TO ELECTRICAL INSTRUMENT DRAWINGS
- THIS DRAWING IS VALID ONLY FOR SUBCONTRACTOR SYSTEM AND FINISHING DETAILED DESIGN. MATERIAL SELECTION AND FOR BUILDING PERMIT


LEGEND

	REINFORCED CONCRETE COLUMNS		FFL	FINISH FLOOR LEVEL
	EXTERNAL CMU THK 250mm PLASTERED & PAINTED BOTH SIDES		XXX	A/C AIR CONDITIONING
	VAPOR BARRIER		NV	NATURAL VENTILATION
	INSULATION PANELS		MV	MECHANICAL VENTILATION
	CYPRESS BOARDING		YYY	ROOM NUMBER
	EXTERNAL CONCRETE WALL THK 250mm		JM	SMOKE DETECTION
	INTERNAL CMU THK 240mm PLASTERED & PAINTED BOTH SIDES		HK	TOTAL FLOODING FIRE EXTINGUISHING SYSTEM
	GALVANIZED PAINTED STEEL DOOR		XXXX	FIRE RESISTANCE IN HOURS OF FIRE RATED WALL CONSTRUCTION
	DOOR FIRE RATED			ACCESS OPENING
	GRAVEL			SURFACE COMPARTMENTATION
	GRANITE GRES TILES 300x300			CEMENT SAND SCREED THK 75mm LINED WITH ANTISTATIC MAT

GENERAL PLOT PLAN

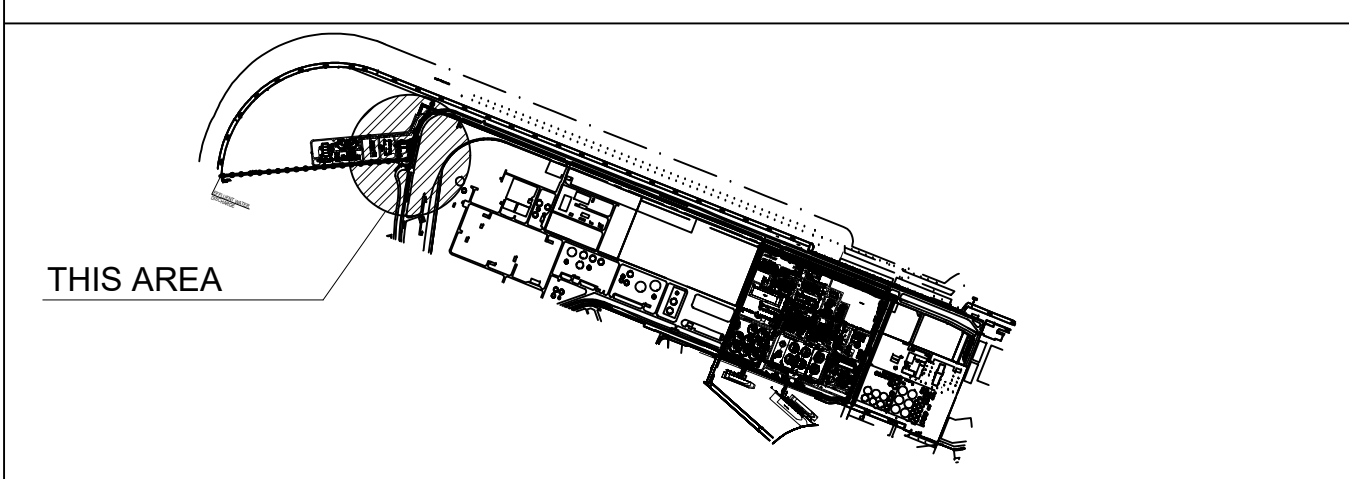

PLOT PLAN

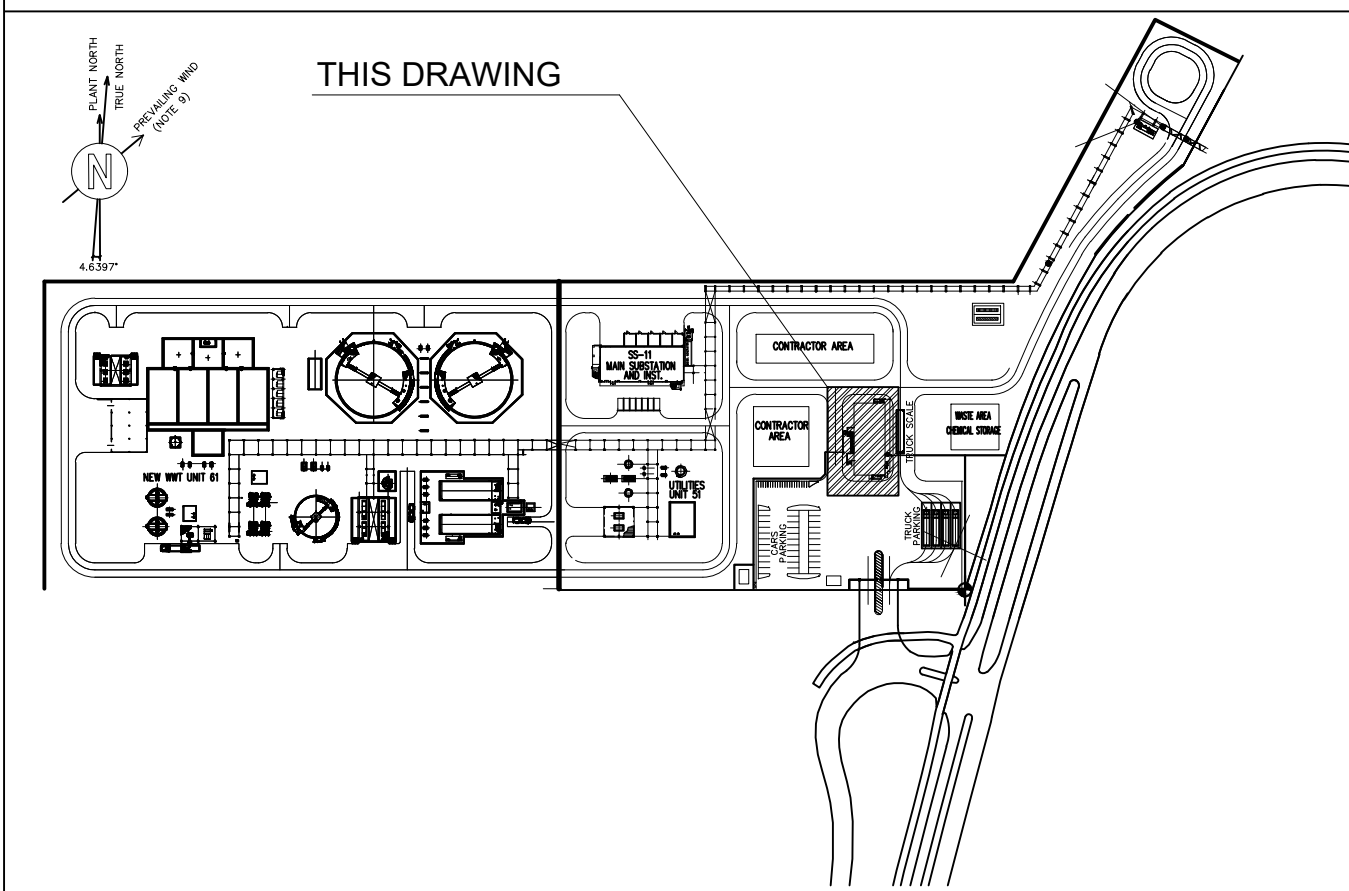

Drawing No		DESCRIPTION				
REFERENCE DRAWINGS						
CONFIDENTIAL						
1	17/02/2021	ISSUED FOR PERMITTING	SOLUJANN	WILKEXON	LAITIKAL	
C	05/02/2021	RE-ISSUE FOR FEED	C.C.	A.F.	A.F. - O.L.	
B	20/01/2021	ISSUE FOR FEED	C.C.	A.F.	A.F. - O.L.	
A	13/11/2020	ISSUE FOR REVIEW	S.F.	C.C.	A.F. - O.L.	
REV	DATE	DESCRIPTION	PREP	CKD	APPR/AUTH	
NESTE						
ROTTERDAM SITE DEVELOPMENT DEFINITION PHASE NESTE						
GUARD HOUSE TYPICAL BUILDING ARCHITECTURAL DESIGN STRUCTURAL FOUNDATION						
SCALE		Drawing No			Page	Rev.
AS SHOWN	080871C	071	DW	20	001	3 of 4
	Project	Unit	Doc Type	Disc	Subj	Ser.No
Neste Drawing No						