




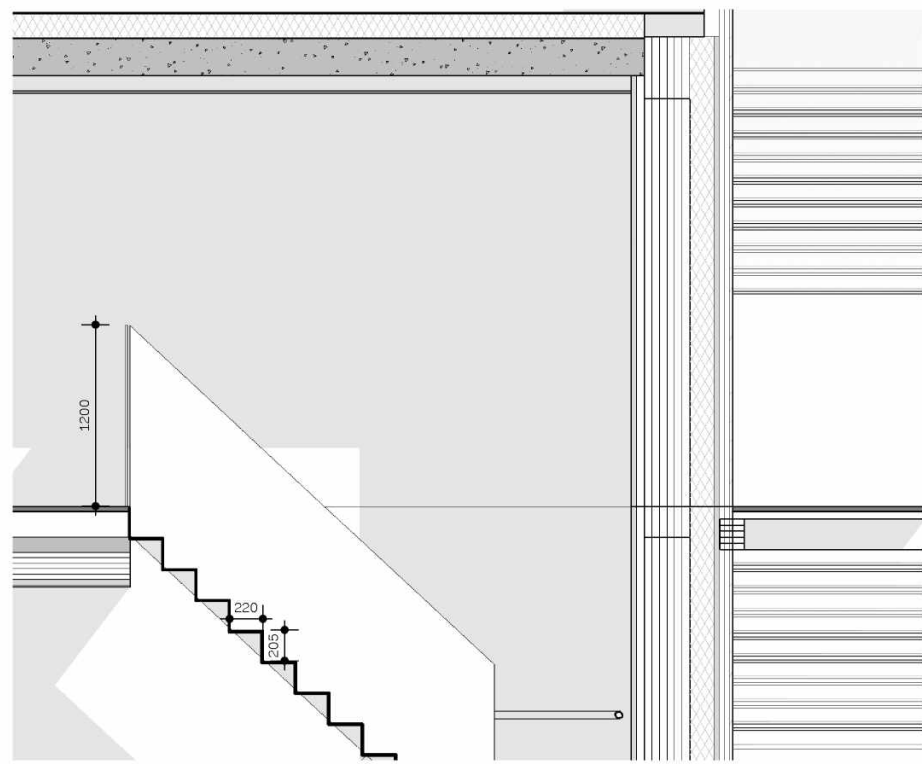


8 Roof plan
36000 +P

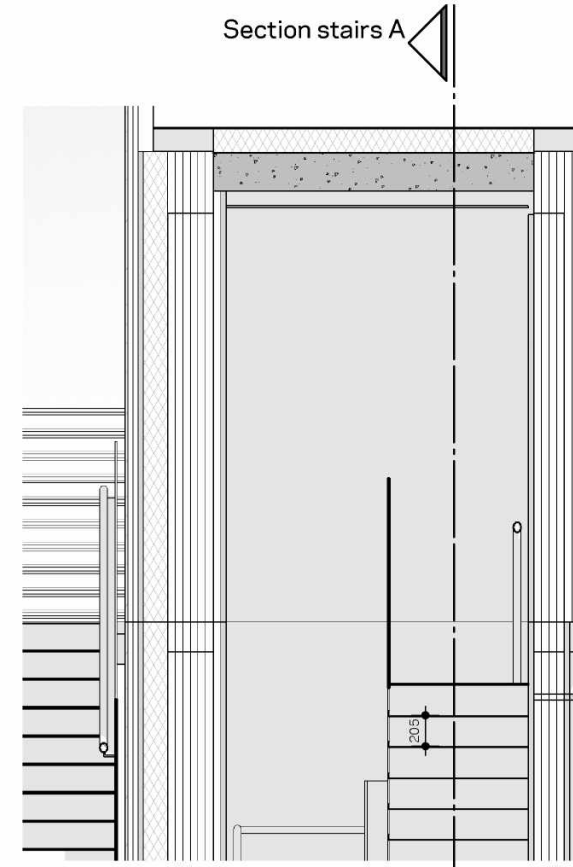


8 Roof plan
36000 +P

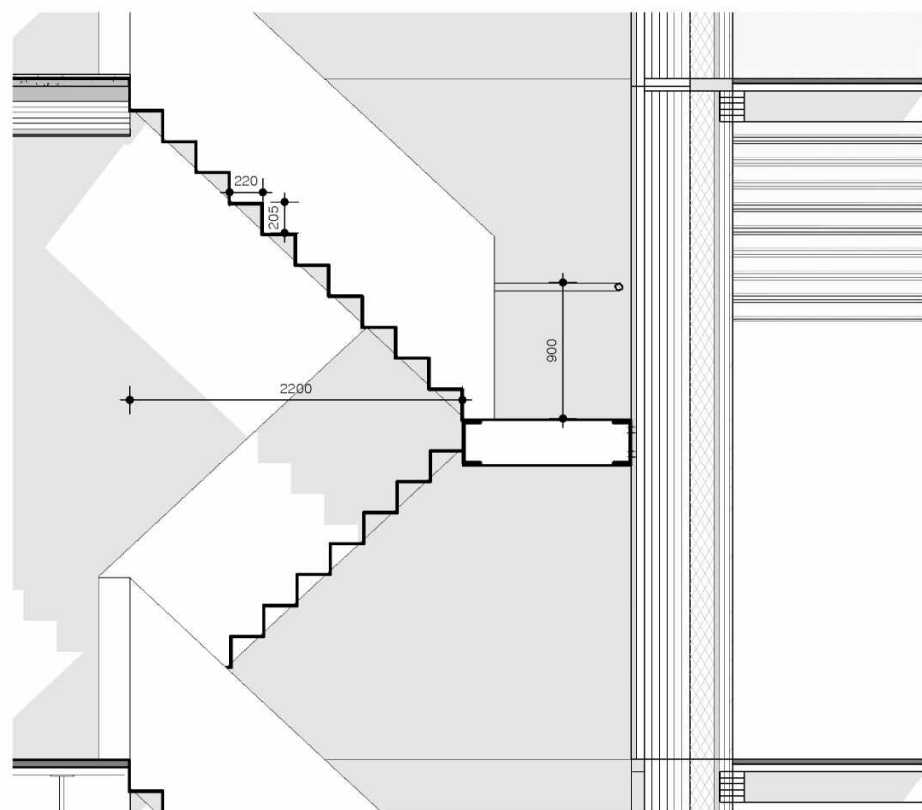


5 Fifth floor
22500 +P

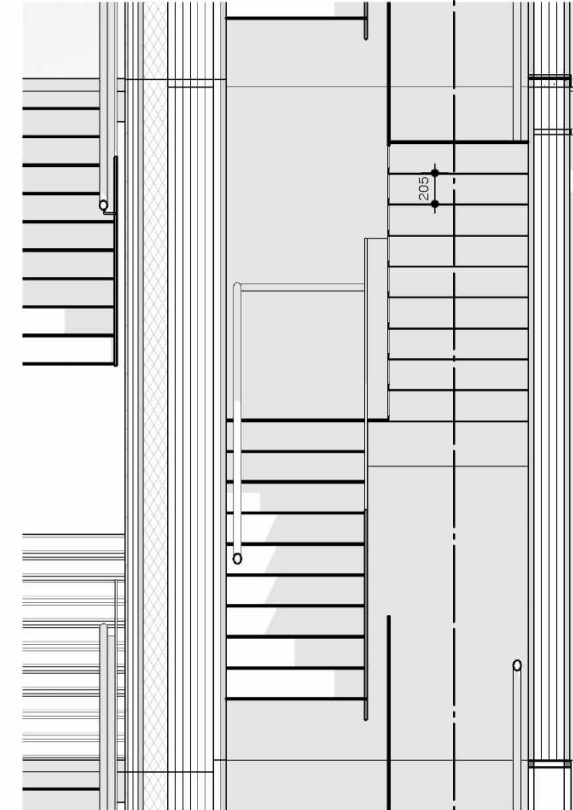

5 Fifth floor
22500 +P


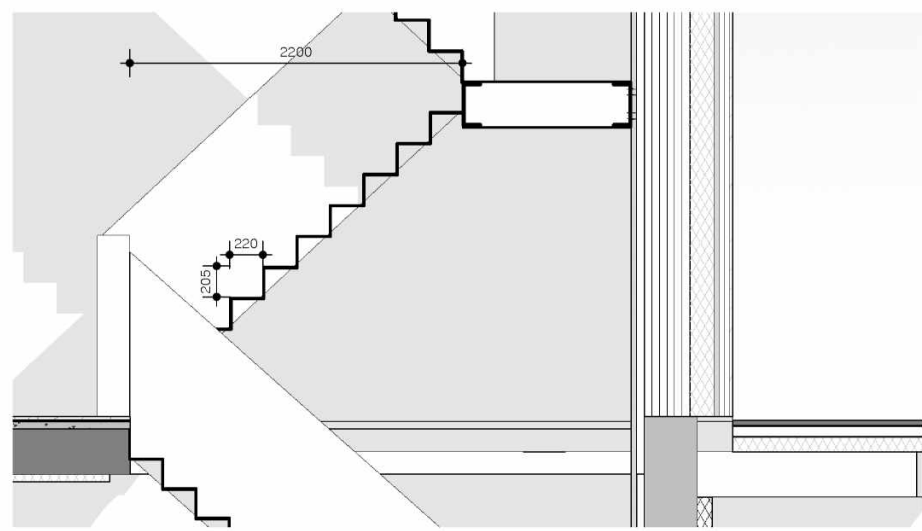


4 Fourth floor
18000 +P

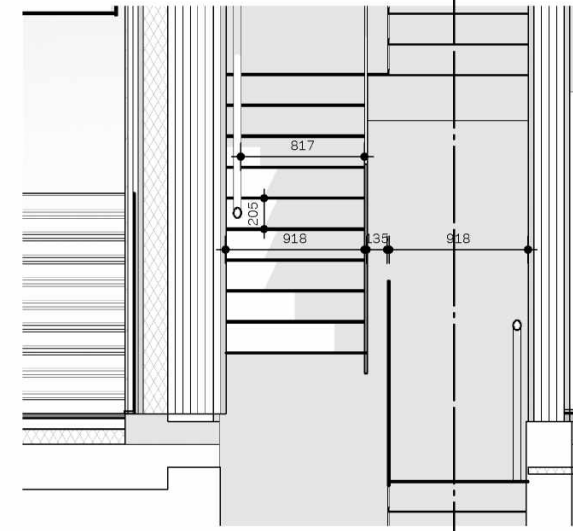


4 Fourth floor
18000 +P


0 Ground floor
0 +P

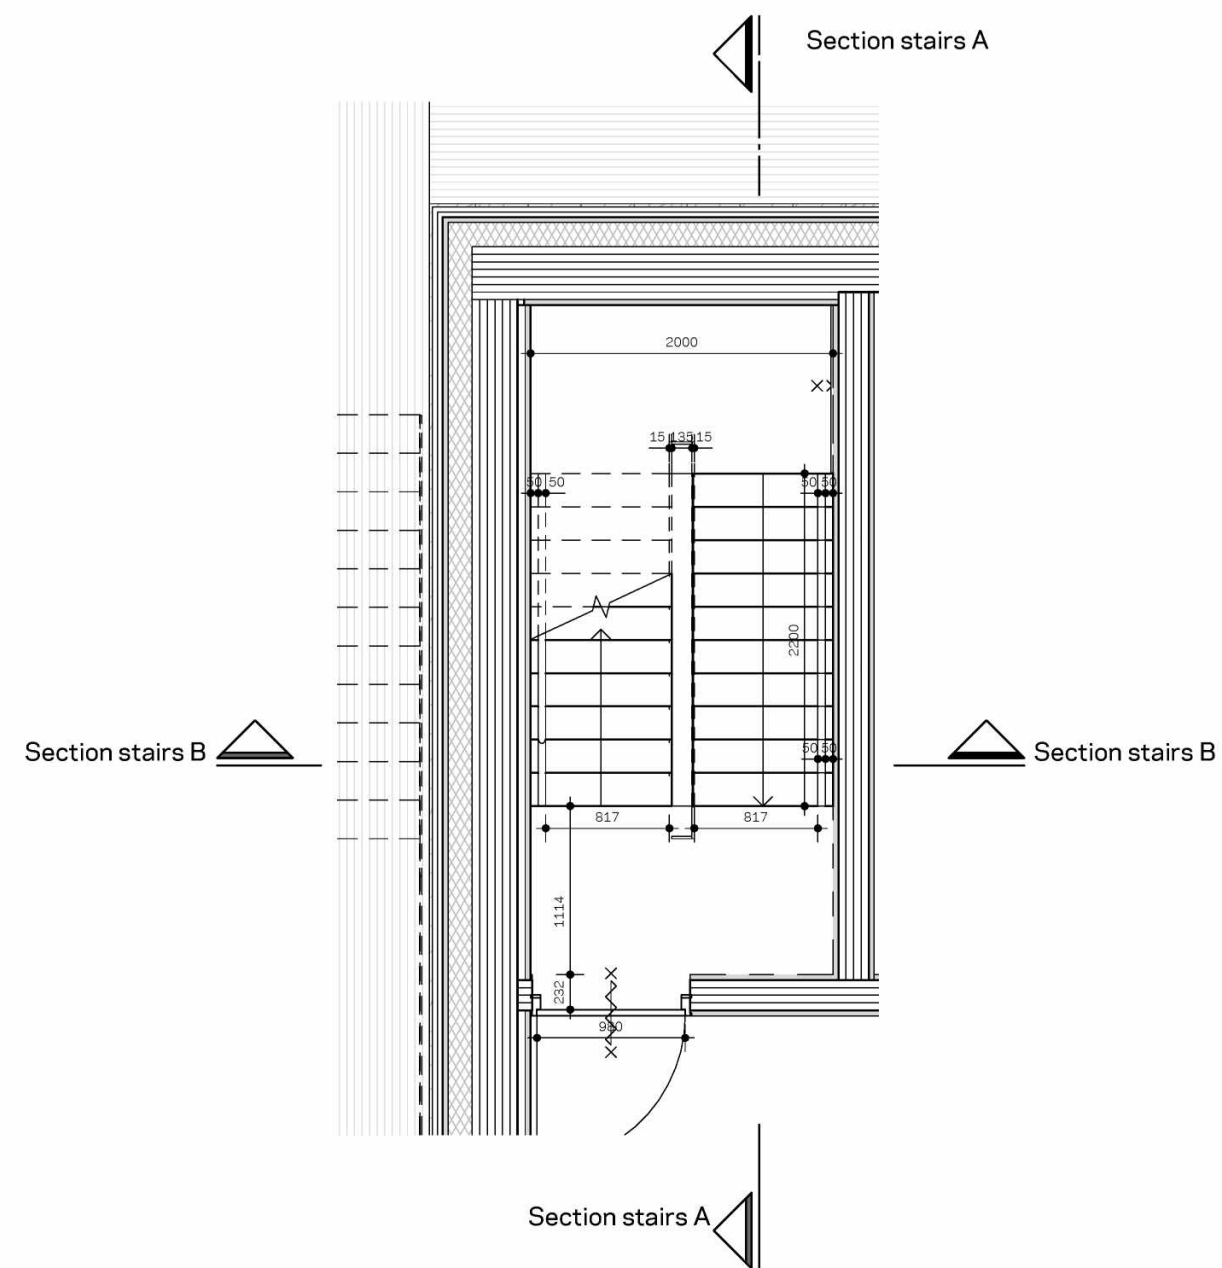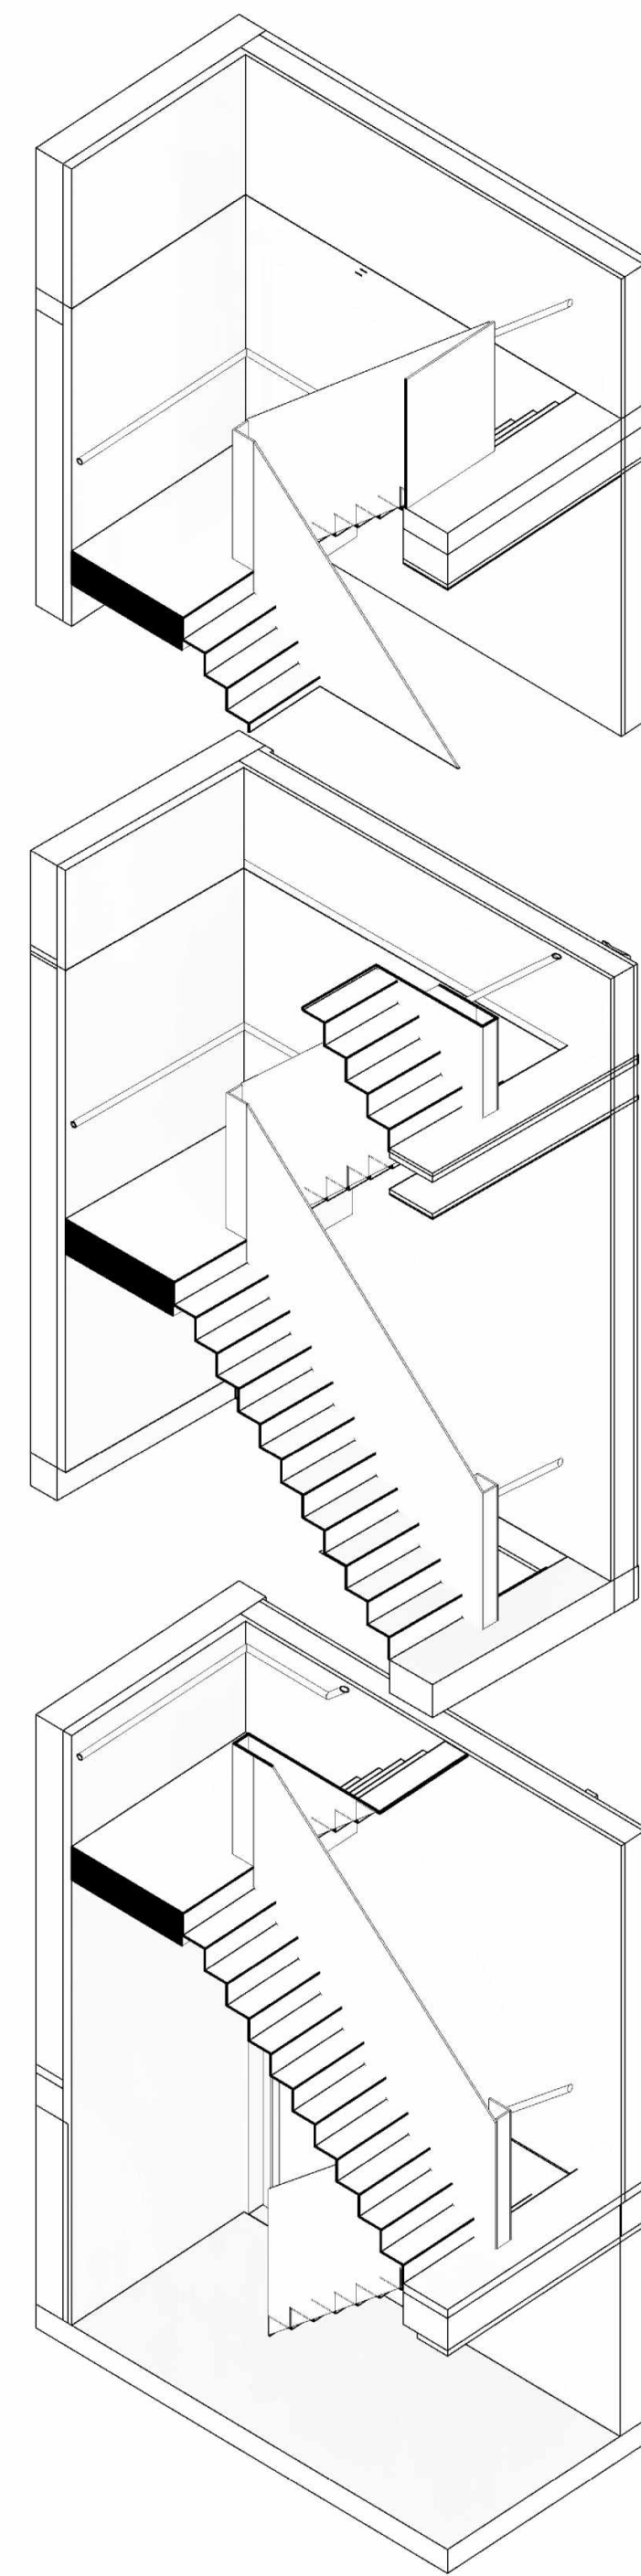


0 Ground floor

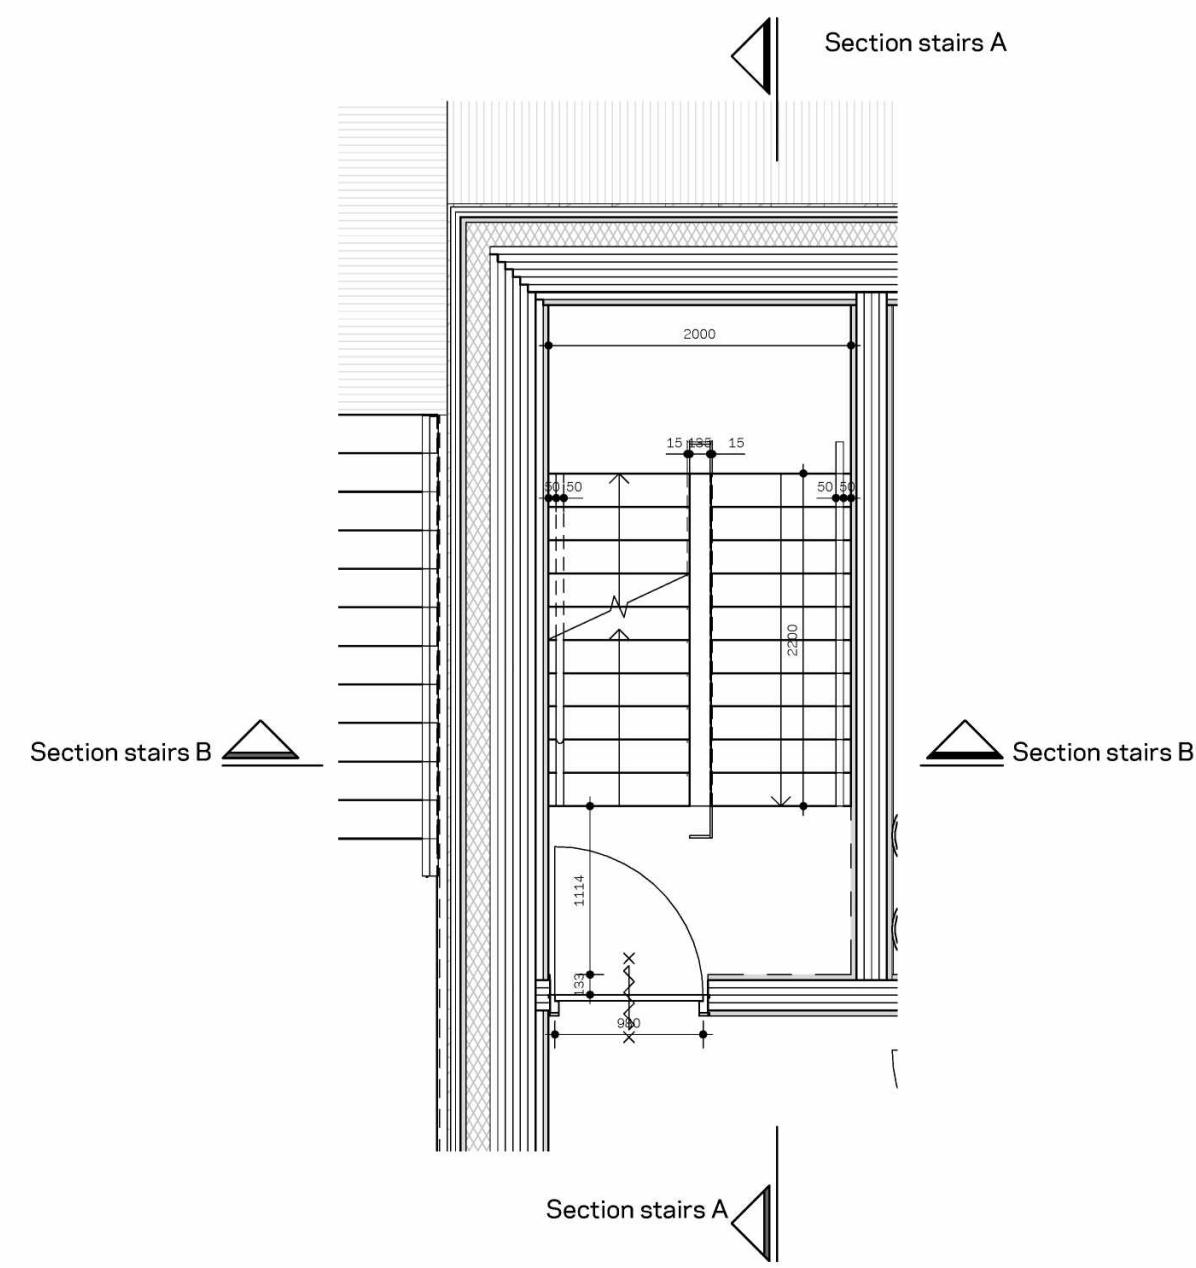

5 Fifth floor

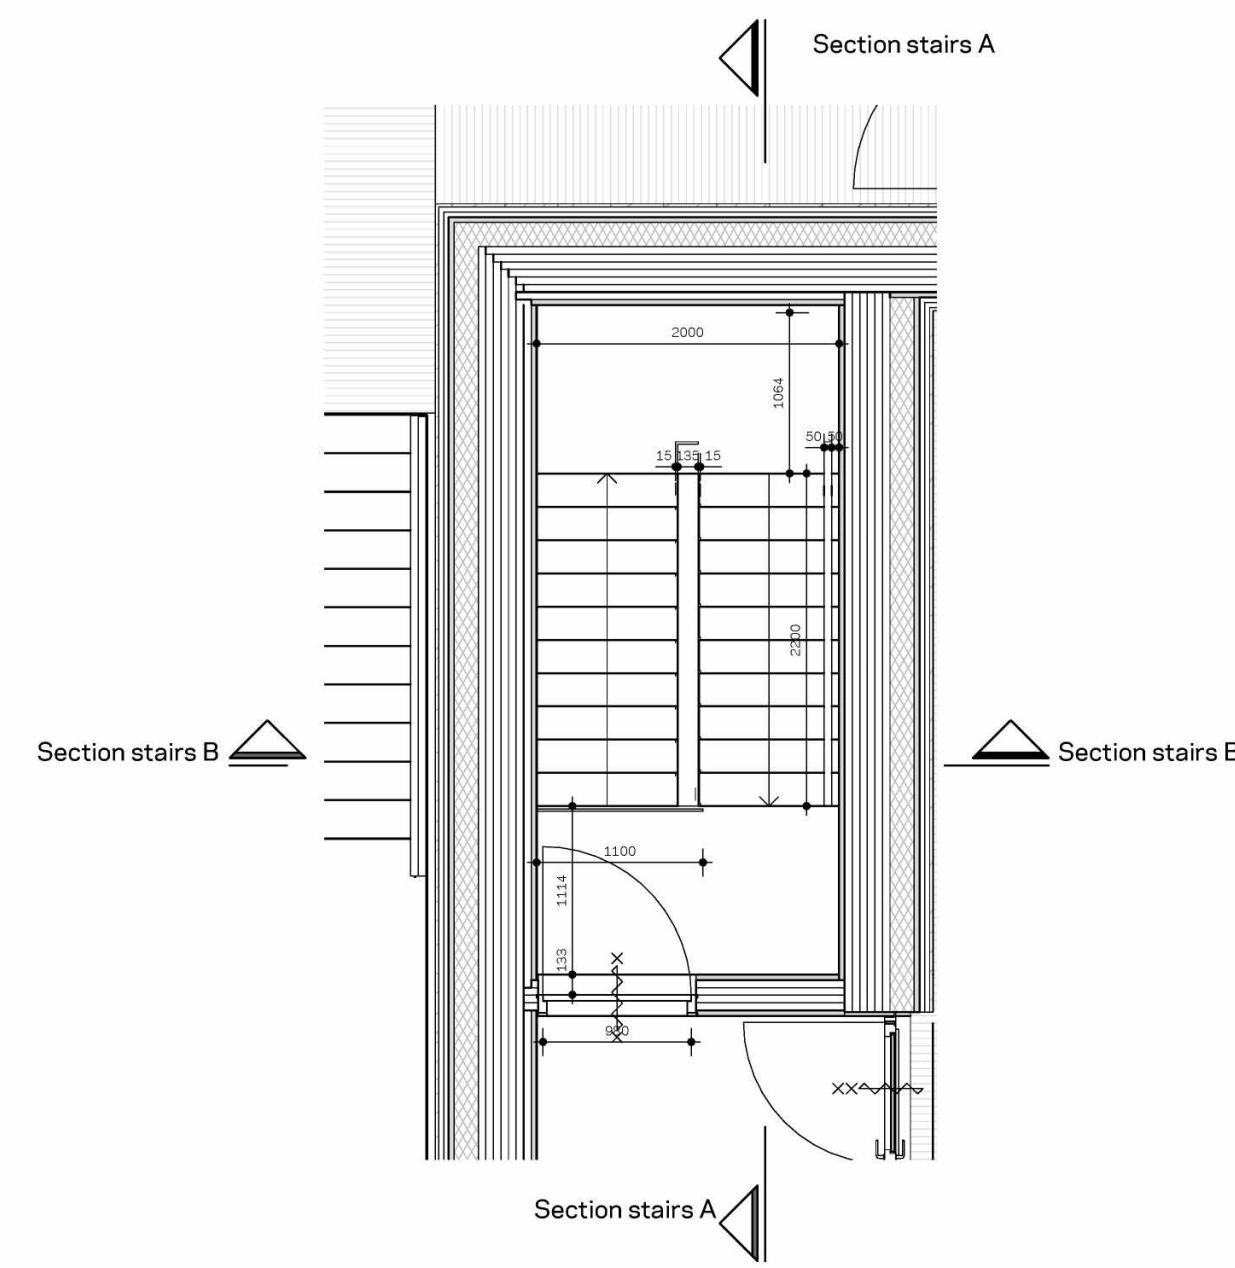

8 Eight floor

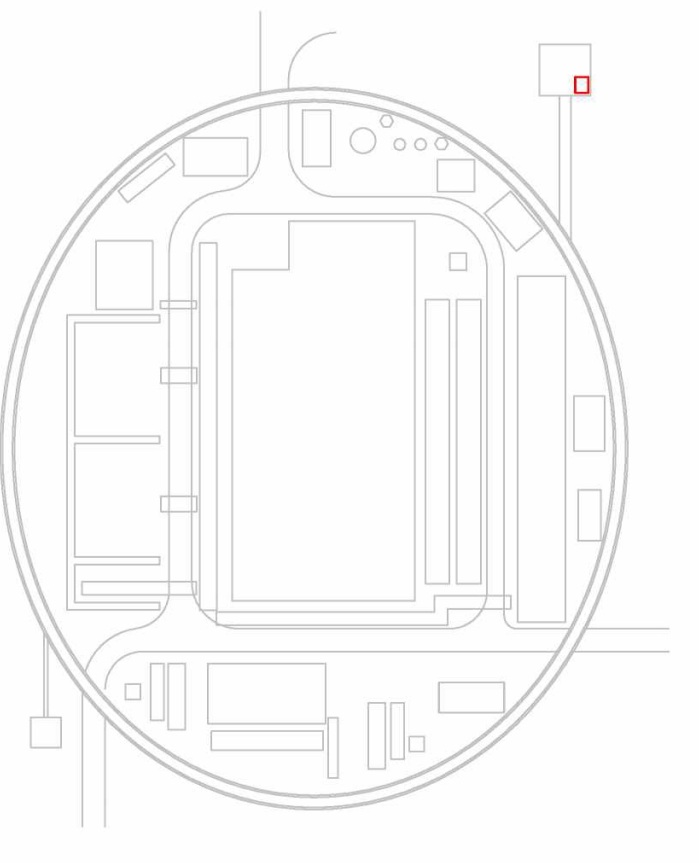

Staircase CCR
project HH1
werknr. 3067.01
tek.nr. KA TR-01-20
tek.nr. WR
tek.nr. SH
datum 21-04-2022
schaal 1:50 A1
status Definitive
revisie 6-7-2022
fase