
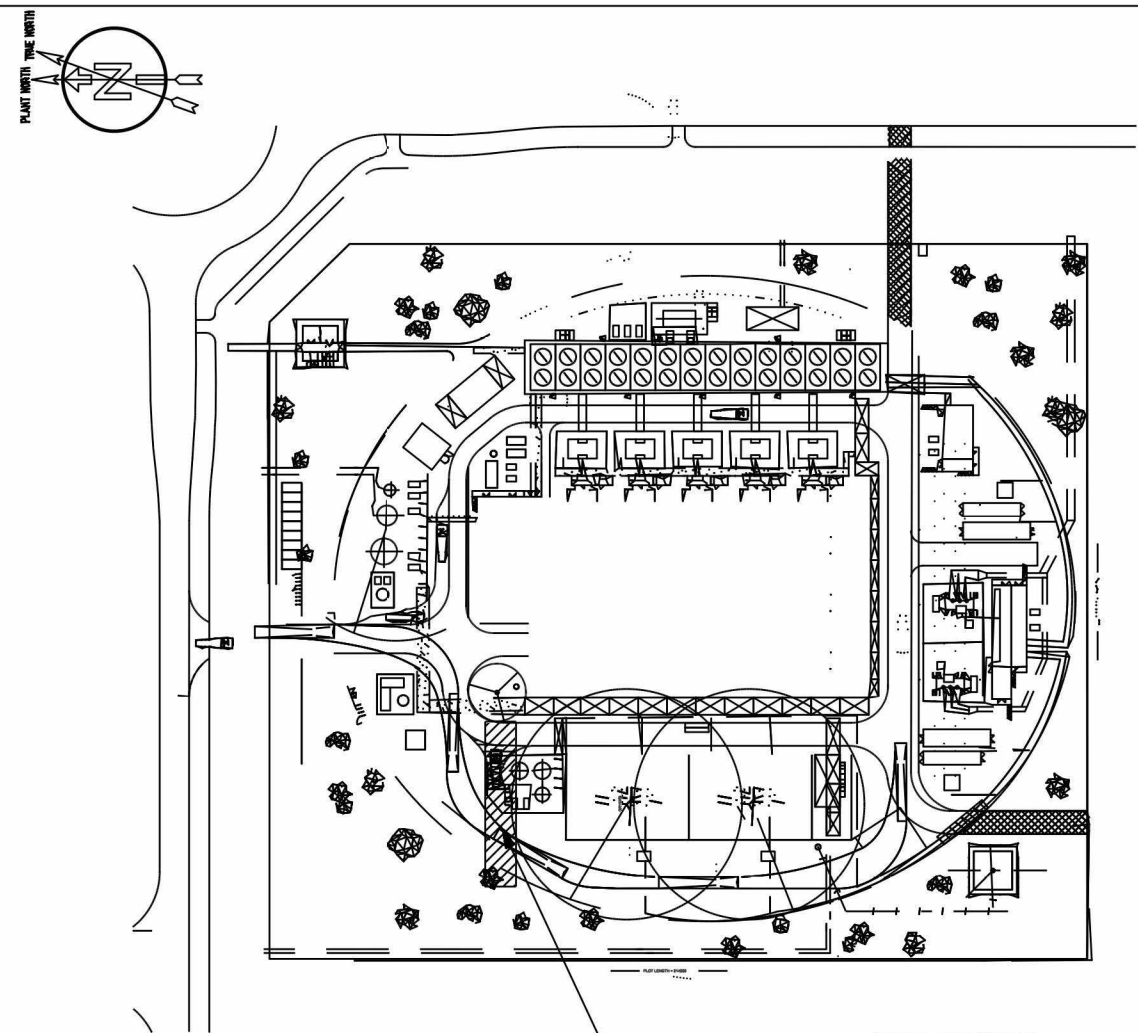


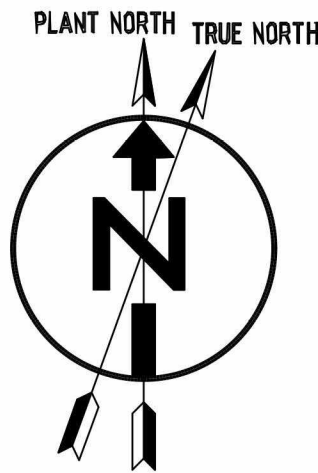

KEY PLAN

GENERAL NOTES:—

1. ALL DIMENSIONS ELEVATIONS AND COORDINATES ARE IN MILLIMETERS UNLESS NOTED OTHERWISE.
2. ALL STRUCTURE STEEL MEMBER SHALL BE DONE WITH COATING ACCORDING TO PROJECT PAINTING SPECIFICATION.
3. ELEVATION +0.00 CORRESPONDS TO 5.4M NAP.
4. DETAILING OF THE STRUCTURAL MEMBERS AT CORNERS AND CONNECTIONS TO BE MADE IN DETAILED DESIGN.

ALGEMENE OPMERKINGEN:—

1. ALLE AFMETINGEN EN HOOGTEMATEN ZIJN IN MM TENZIJ ANDERS VERMELD.
2. ALLE STRUCTURELE STALEN LEDEN WORDEN GEDAAN MET COATING VOLGENS PROJECT SCHILDER SPECIFICATIE.
3. HOOGTE +0.00 KOMT OVEREEN MET +5.4M NAP.
4. DETAILERING VAN DE CONSTRUCTIEDELEN OP HOEKEN EN TE MAKEN VERBINDINGEN IN DETAILONTWERP

LEGENDS:—

TOC – TOP OF CONCRETE
BOC – BOTTOM OF CONCRETE
FGL – FINISH GRADE LEVEL

LEGENDA:—

TOC – BOVENZIJDE BETON
BOC – ONDERZIJDE BETON
FGL – NIVEAU TERREIN AFWERKING

HOLD:—

1. COORDINATES ARE ON HOLD.

REFERENCE DRAWINGS & DOCUMENTS

HHI-1000-MP-4024-0002	PLOT PLAN
HHI-1000-CS-2408-0074	BUILDING CODE
HHI-1000-CS-2408-0011	FOUNDATION PLAN AND DETAILS

COLORS PLAN

STEEL STRUCTURES	STAALCONSTRUCTIE	RAL 6002	LEAFGREEN
------------------	------------------	----------	-----------



File Number: NL8905/C.01/0044

Rev.	Issue Date	Revision Description	Prepared by	Checked by	Disc Appr by	Proj Appr by
A	09-MAR-22	ISSUED FOR REVIEW	SH	SP	PP	HW

THIS DOCUMENT IS CONFIDENTIAL. THE COPYRIGHT THEREIN IS VESTED IN THE SHELL GLOBAL SOLUTIONS INTERNATIONAL B.V. THE NETHERLANDS. RECIPIENTS MUST OBTAIN THE WRITTEN AUTHORITY OF THE SAID COMPANY BEFORE WHOLE OR PARTIALLY DUPLICATING THE CONTENTS OR DISCLOSING SAME TO OTHERS. ALL RIGHTS RESERVED.

format

A1



ROTTERDAM HYDROGEN COMPANY B.V.

HOLLAND HYDROGEN I PROJECT

PIPE RACK 4
STEEL LAYOUT PLAN & ELEVATIONS
S_INF_TRAC_004
SHEET 2 OF 3

SCALE: 1:100	DWG. No.: HHI-1000-CS-2408-0058	REV. A
--------------	---------------------------------	--------

A


B

C


D

E


F

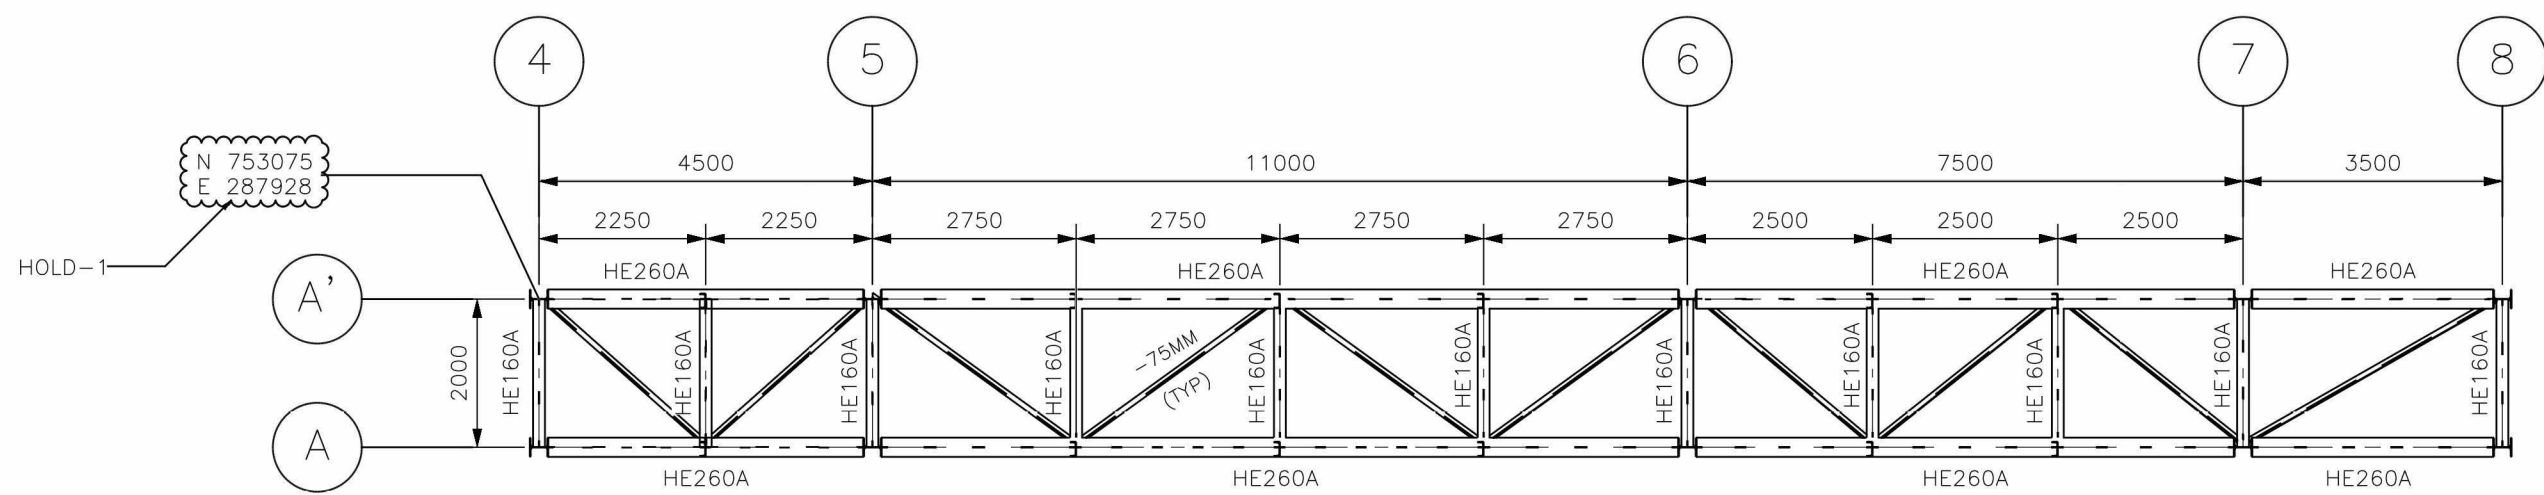


PLAN AT TOS EL+6250
SCALE 1:100
ALL PLAN BRACING ARE L75x75x8

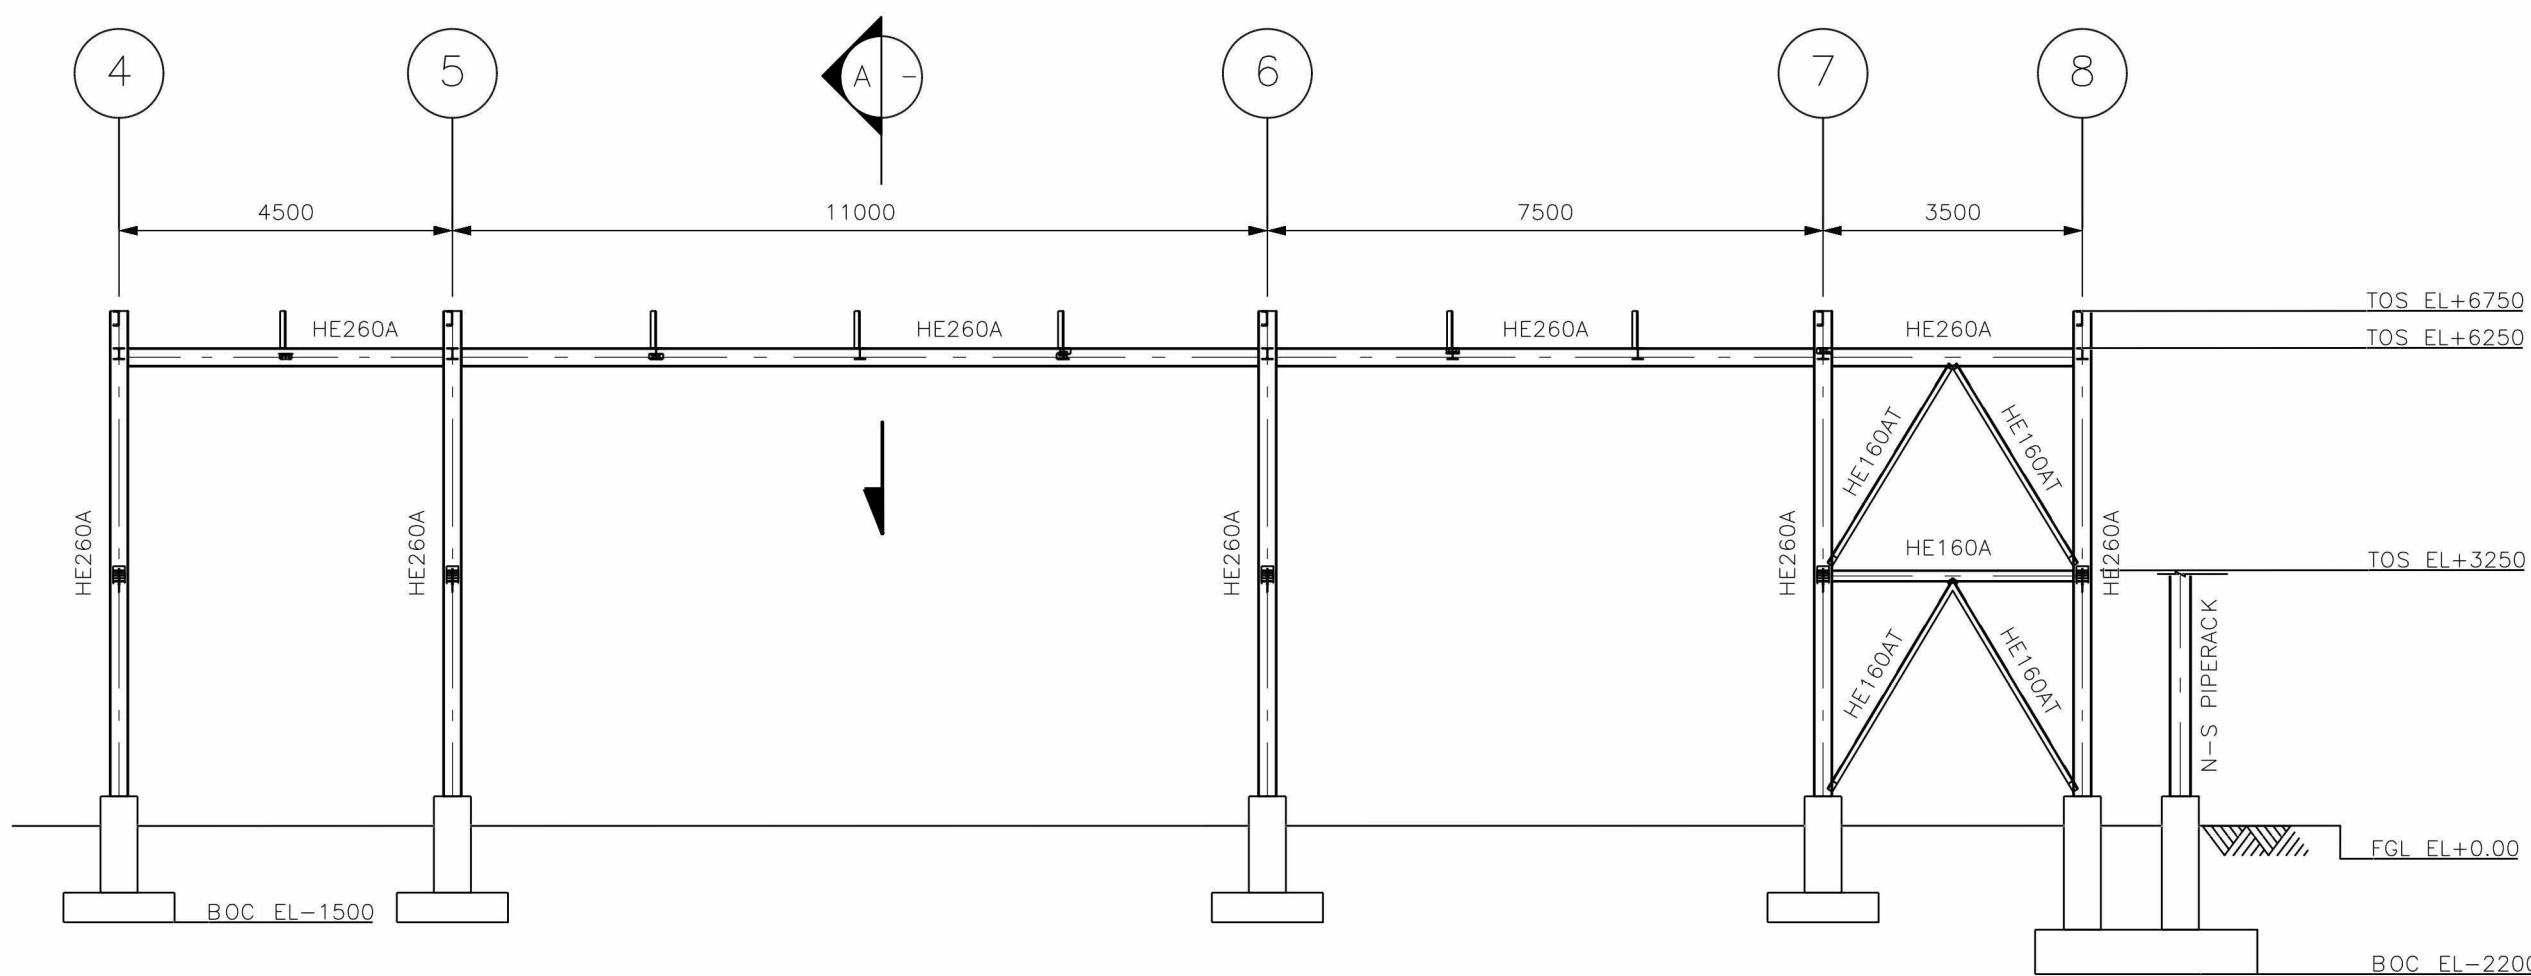


ELEVATION AT GRID A & A'
SCALE 1:100

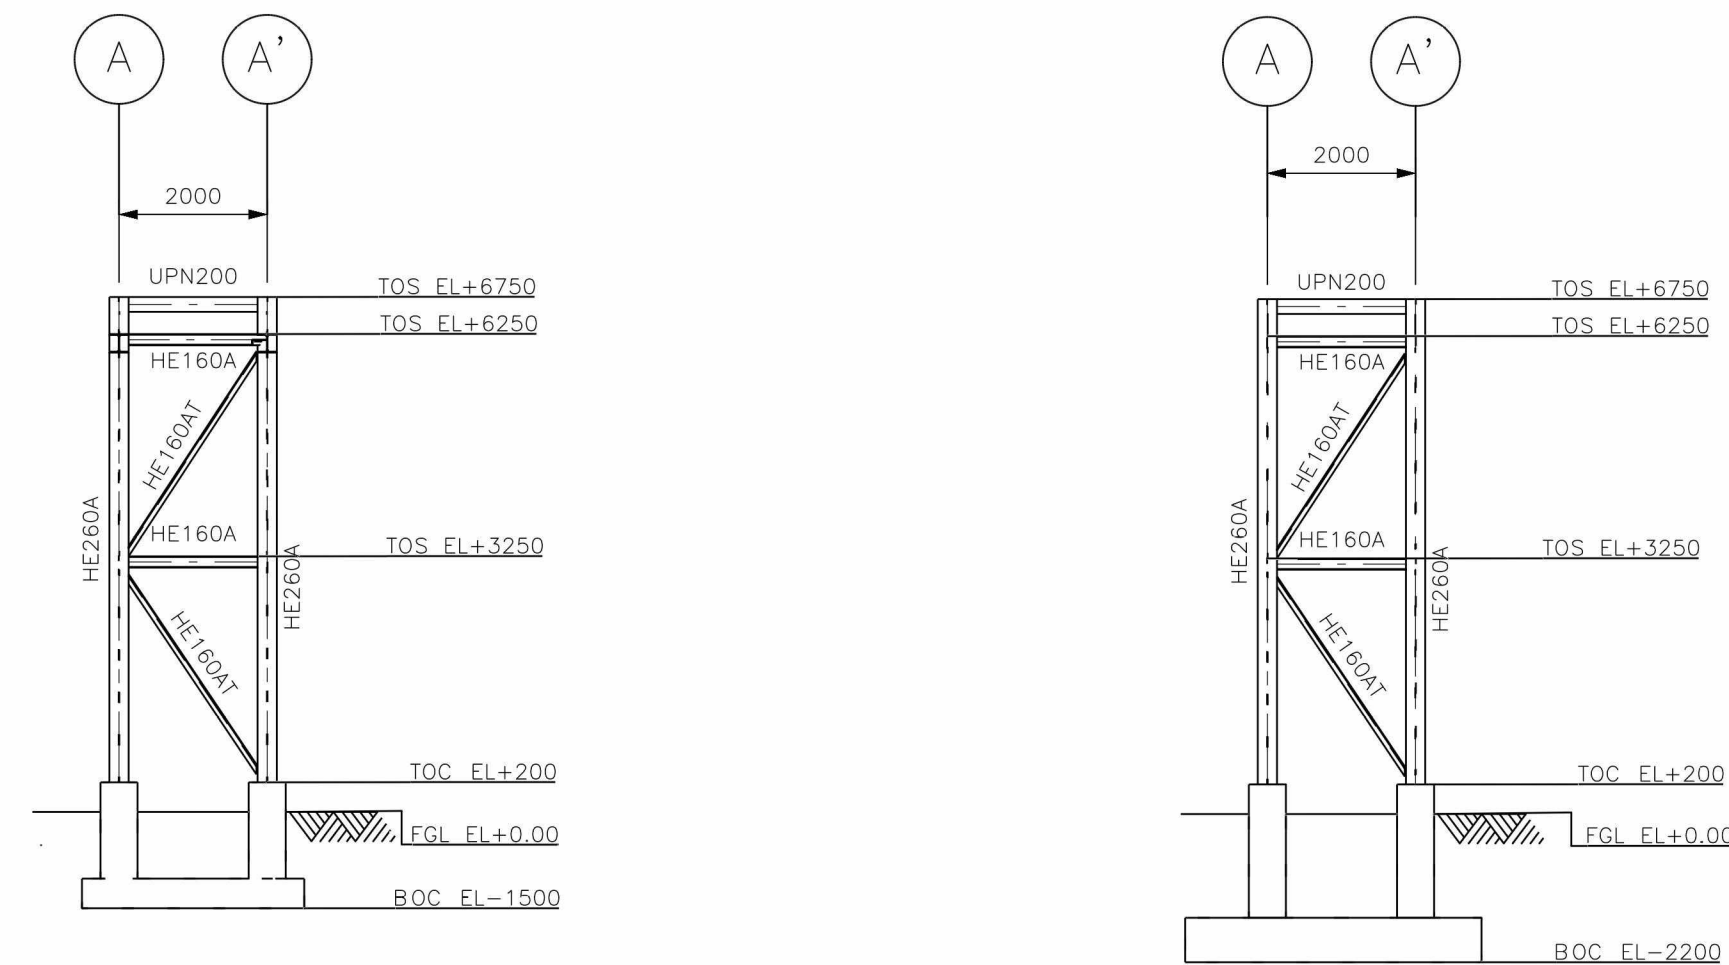

ELEVATION AT GRID 4, 5, 6 & 7
SCALE 1:100

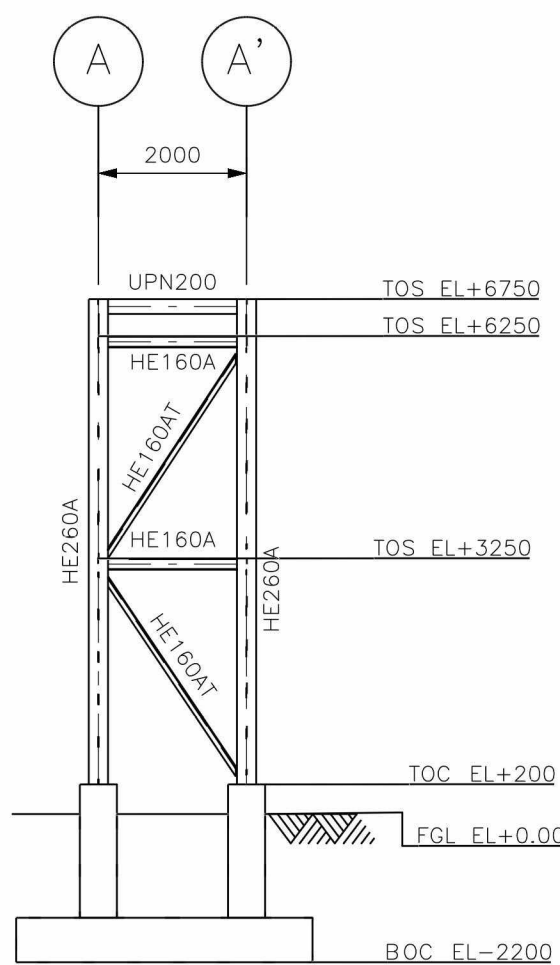

ELEVATION AT GRID 8
SCALE 1:100

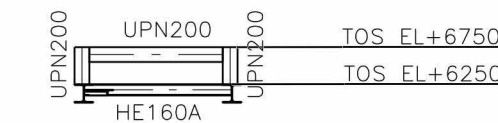

SECTION A-A

