


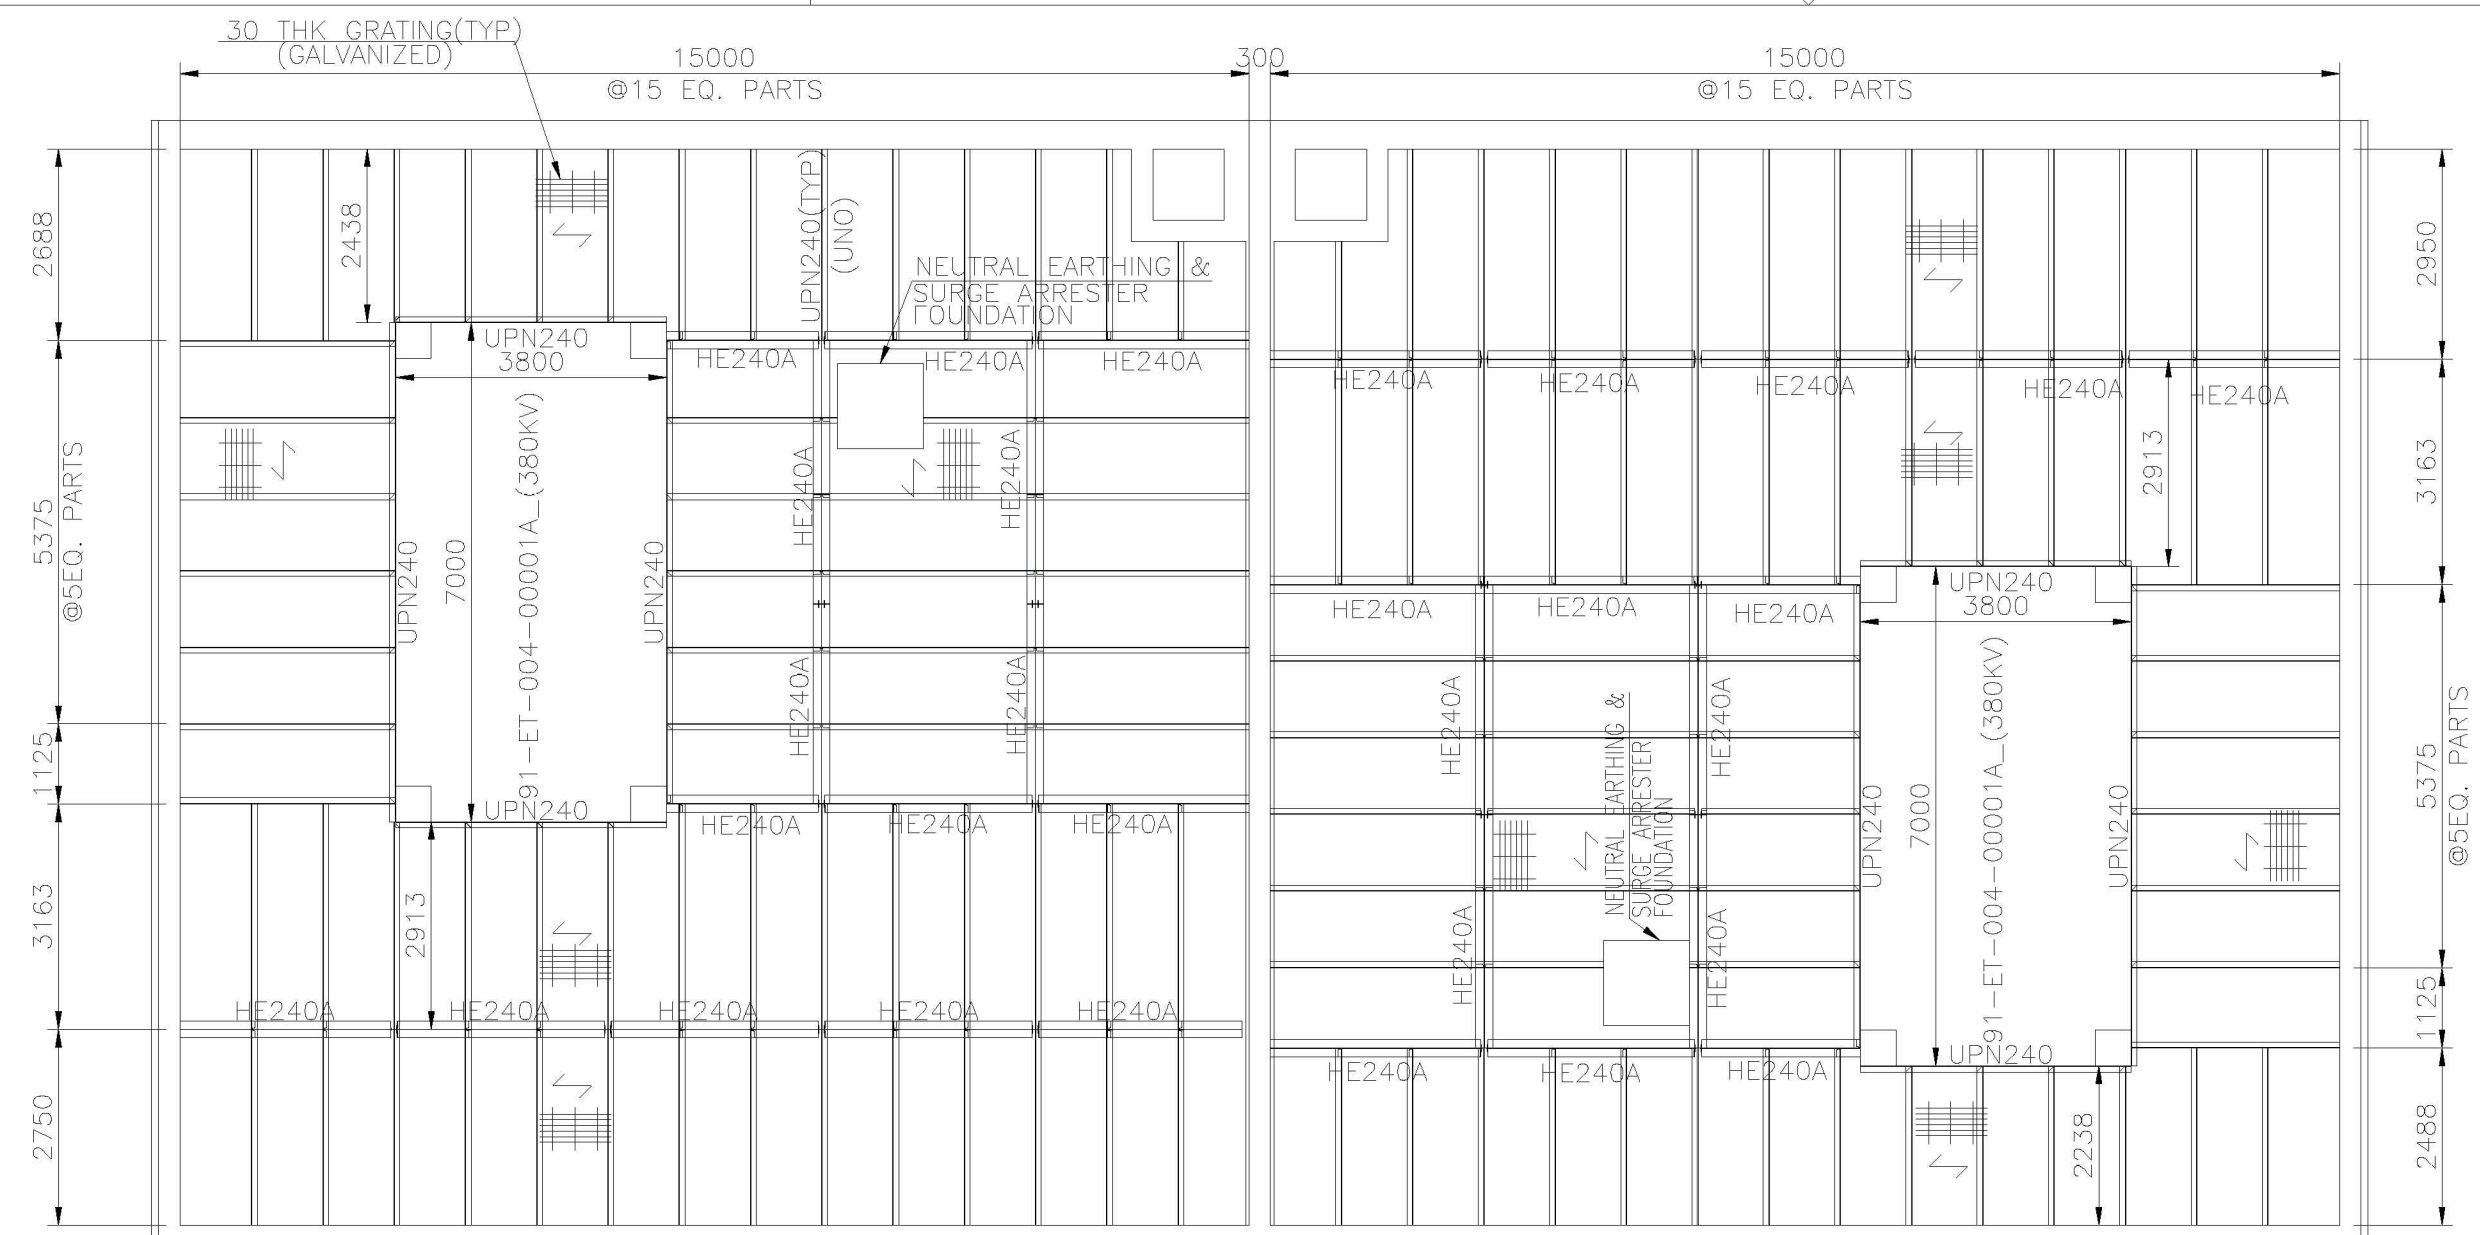


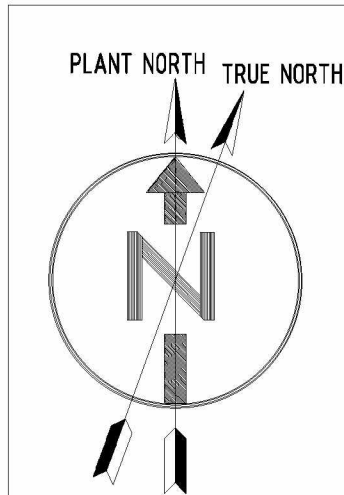


PLAN AT EL.-180(TOS)
SCALE: 1:100

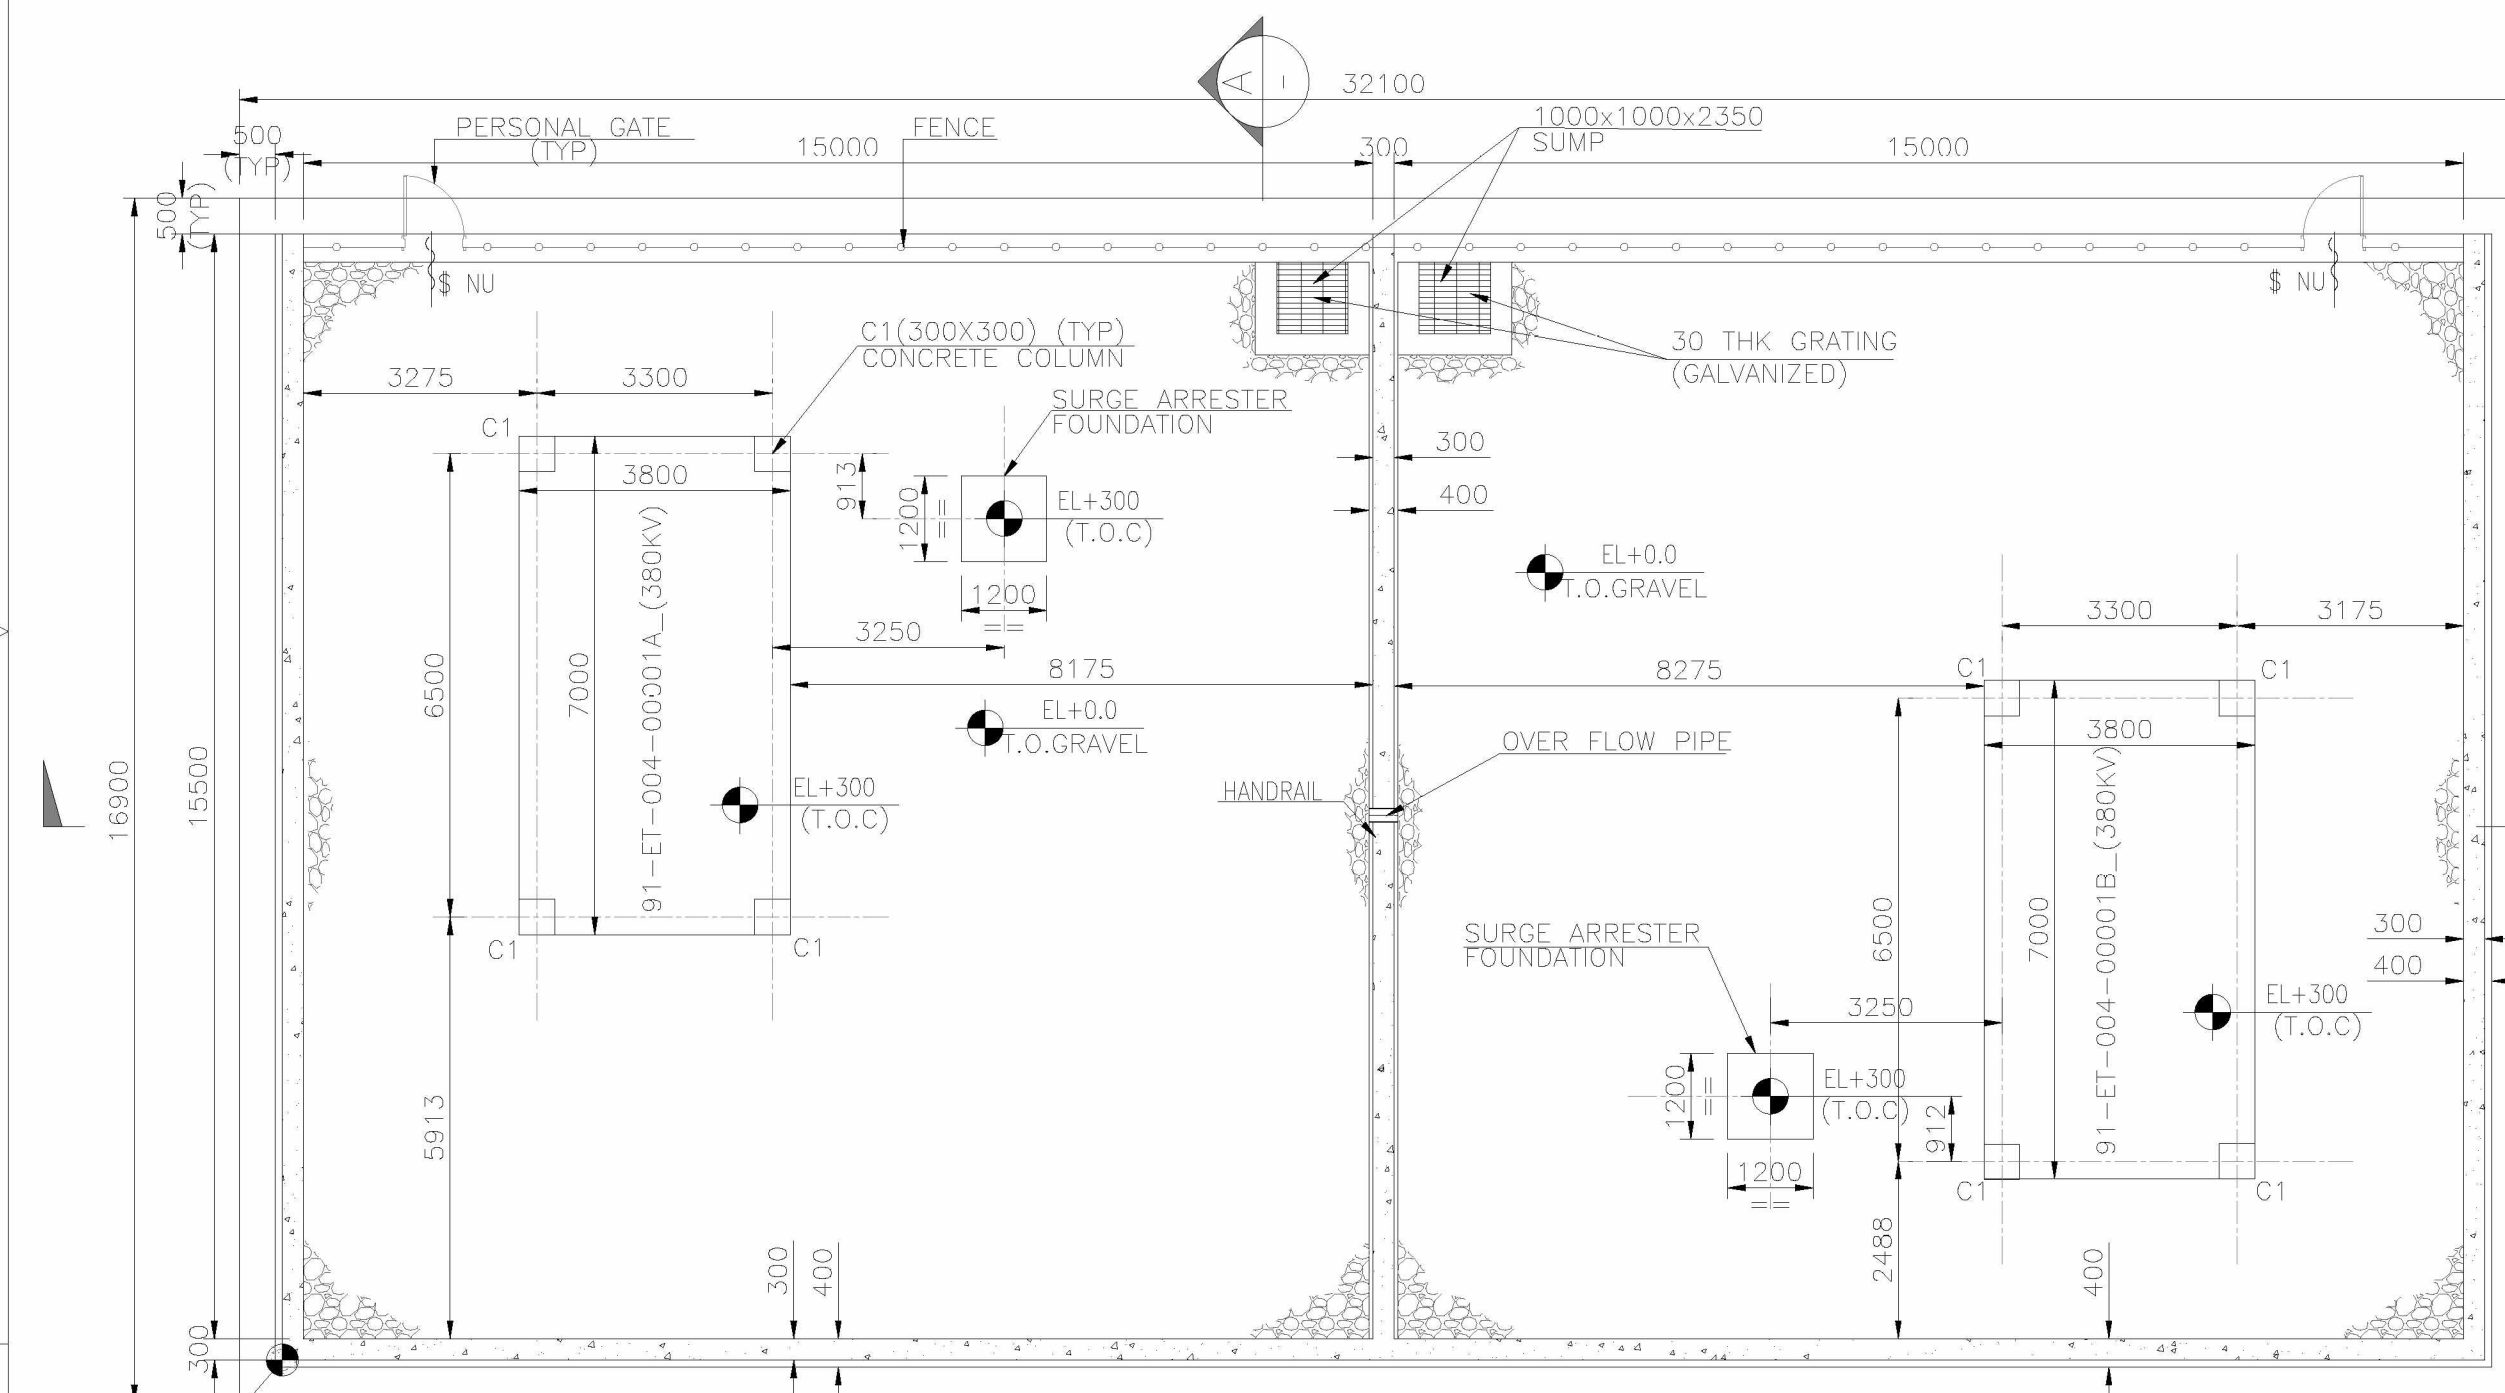


TRANSFORMER PIT PLAN (TOC EL+0.0)
SCALE: 1:100

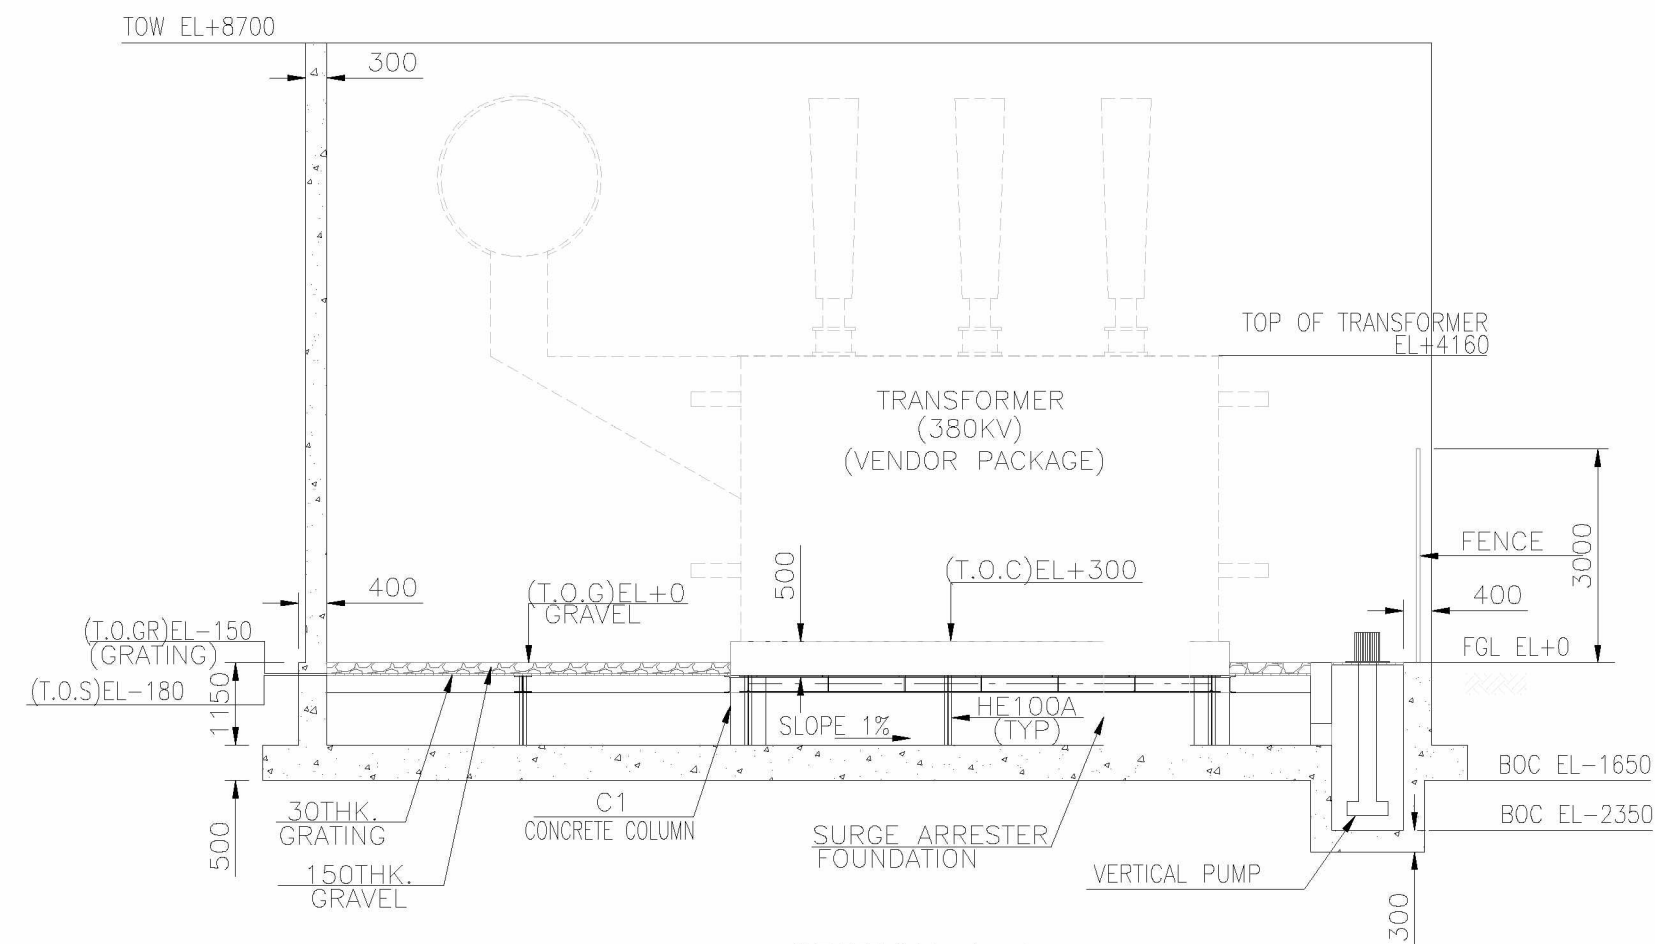

SECTION A-A
SCALE: 1:100

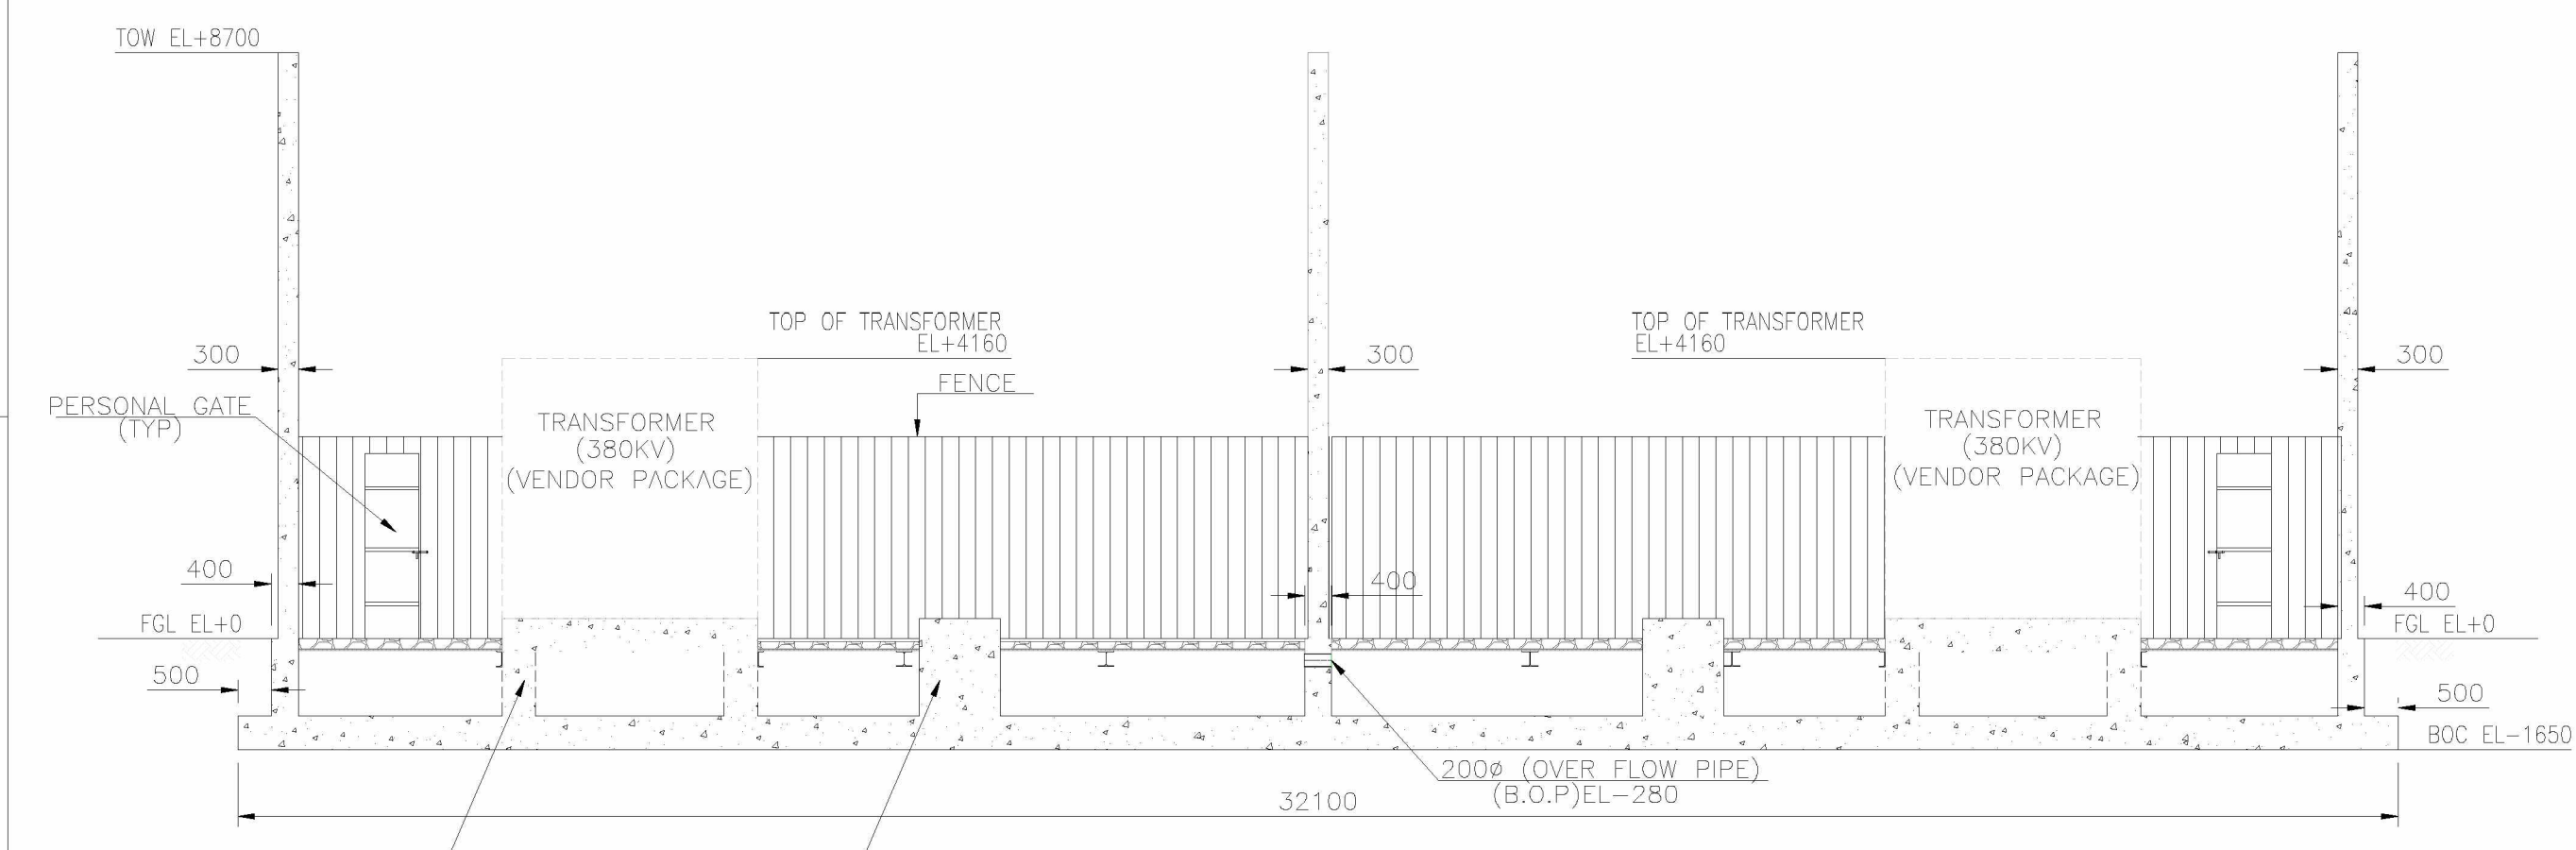

SECTION B-B
SCALE: 1:100

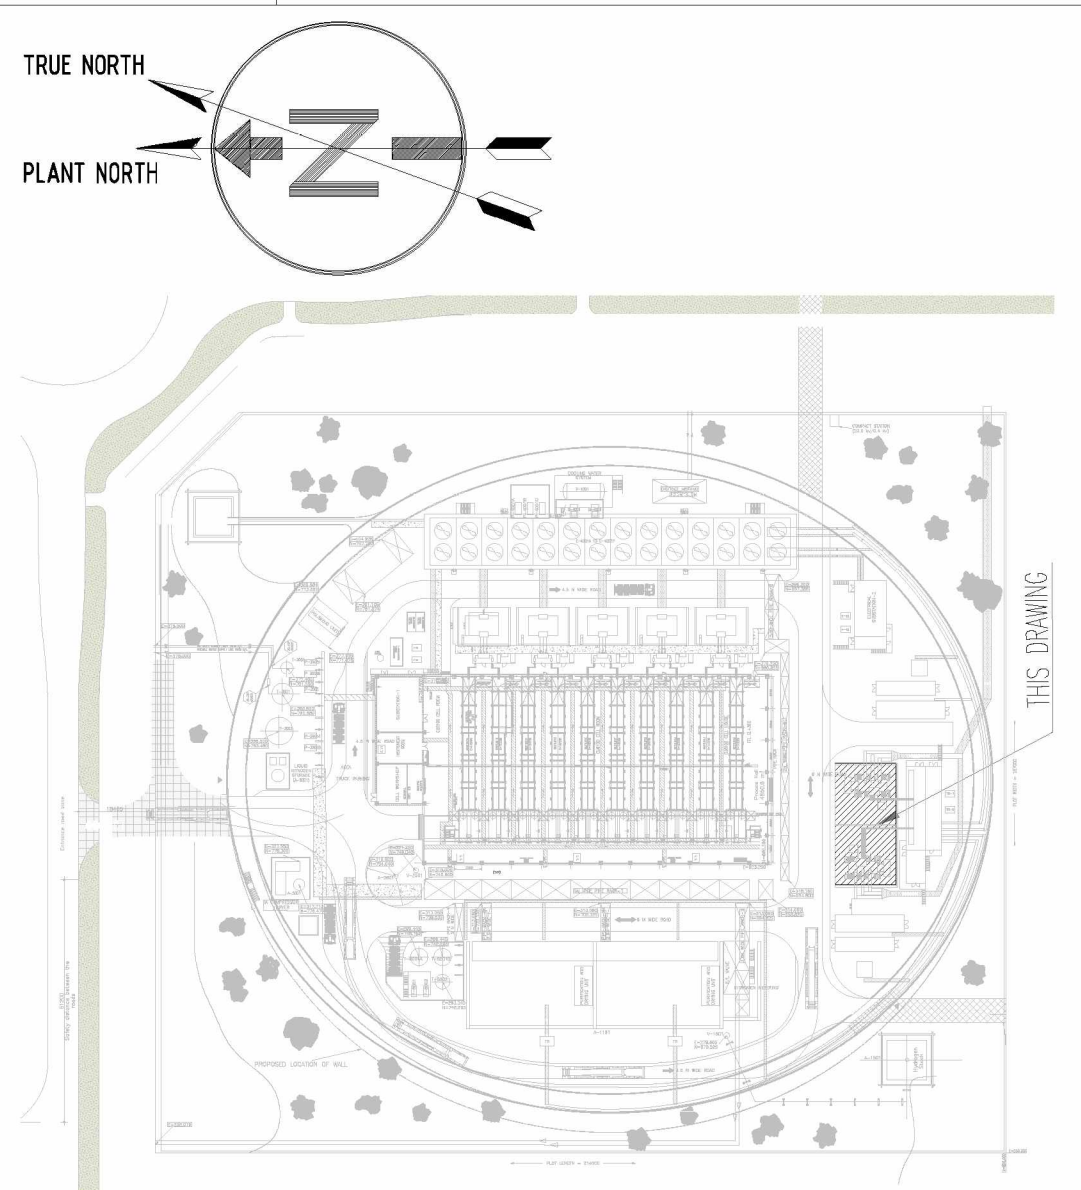

KEY PLAN

- GENERAL NOTES:
1. ALL DIMENSIONS AND ELEVATIONS ARE IN MILLIMETERS UNLESS NOTED OTHERWISE.
 2. GRATING SHALL BE GALVANISED.
 3. ALL STRUCTURAL STEEL MEMBER SHALL BE DONE WITH COATING ACCORDING TO PROJECT PAINTING SPECIFICATION.
 4. EARTHING PROVISIONS IN CONCRETE TO BE DETAILED IN EXECUTION DRAWINGS.

- ALGEMENE OPMERKINGEN:
1. ALLE AFMETINGEN EN HOOGTEMATEN ZIJN IN MM TENZIJ ANDERS VERMELD.
 2. DE ROOSTERS WORDEN GEGALVANISEERD.
 3. ALLE STRUCTURELE STALEN LEDEN WORDEN GEDAAN MET COATING VOLGENS PROJECT SCHILDER SPECIFICATIE.
 4. AARDINGS VOORZIENINGEN IN BETON WORDT GEDETAILLEERD IN UITVOERINGSTEKENINGEN.

- LEGENDS:
- | | |
|--|--|
| TOC - TOP OF CONCRETE | TOG - BOVENKANT VAN ROOSTER |
| TOGR - TOP OF GRATING | FGL - NIVEAU TERREIN AFWERKING |
| TOS - TOP OF STEEL | TOS - BOVENZIJDE STAAL |
| TOG - TOP OF GRATING | TOG - TOP VAN GRING |
| TOW - TOP OF WALL | TOW - BOVENKANT VAN MUUR |
| \$ NU - EMERGENCY EXIT DOOR, SELF CLOSING, INSIDE OPEN WITHOUT KEY | \$ NU - NOOD UITGANG, DEUR,ZELFSLUITEND, VAN BINNEN TE OPENEN ZONDER SLEUTEL |
| CONCRETE | BETON |
| DATUM | DETAIL INFORMATIE |

HOLDS:
1.COORDINATES ARE ON HOLD.

COLORS PLAN

FENCES	GAASHEKWERK	RAL 7030	STONE GRFY
--------	-------------	----------	------------

REFERENCE DRAWING & DOCUMENTS

HHI-1000-MP-4024-0002	PLOT PLAN
HHI-1000-CS-2408-0074	BUILDING CODES



File Number: NL8905/C.01/0026

Rev.	Issue Date	Revision Description	Prepared by	Checked by	Disc. Appr. by	Proj. Appr. by
------	------------	----------------------	-------------	------------	----------------	----------------


THIS DOCUMENT IS CONFIDENTIAL THE COPYRIGHT THEREIN IS VESTED IN THE SHELL GLOBAL SOLUTIONS INTERNATIONAL B.V. THE NETHERLANDS. RECIPIENTS MUST OBTAIN THE WRITTEN AUTHORITY OF THE SAID COMPANY BEFORE WHOLE OR PARTIALLY DUPLICATING THE CONTENTS OR DISCLOSING SAME TO OTHERS. ALL RIGHTS RESERVED.

format
A1

ROTTERDAM HYDROGEN COMPANY B.V.
HOLLAND HYDROGEN I PROJECT

380 kV TRANSFORMER 01 AND 02
FOUNDATION PLAN AND DETAIL
S_STR_CSS_001 & S_STR_CSS_002

SCALE: AS NOTED	DWG. No.: HHI-1000-CS-2408-0045	REV. A
-----------------	---------------------------------	--------

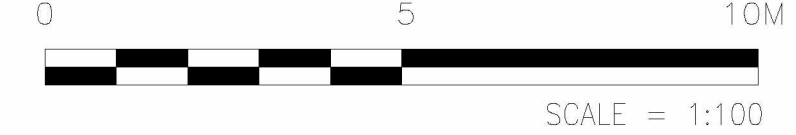

Version: 4.04.00.2116
Date: 2022-02-10 12:23
User: Javad.Syed