
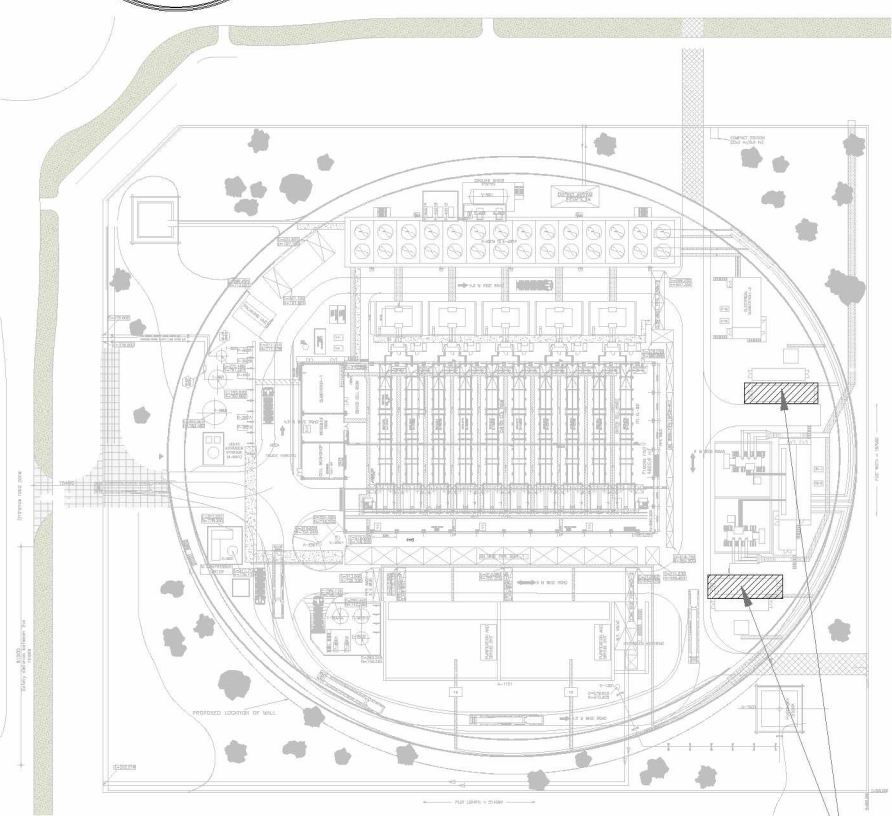
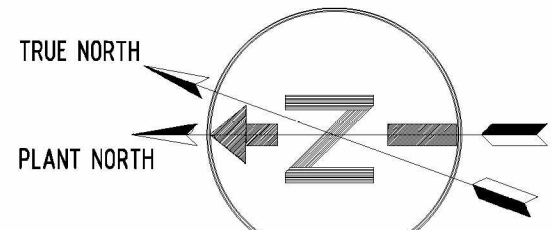


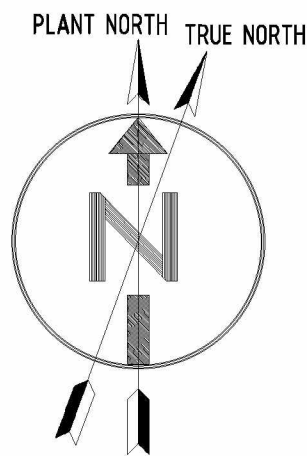

KEY PLAN

THIS DRAWING

GENERAL NOTES:

1. ALL DIMENSIONS AND ELEVATIONS ARE IN MILLIMETERS UNLESS NOTED OTHERWISE.
2. GRATING SHALL BE GALVANISED.
3. ALL STRUCTURAL STEEL MEMBER SHALL BE DONE WITH COATING ACCORDING TO PROJECT PAINTING SPECIFICATION.
4. EARTHING PROVISIONS IN CONCRETE TO BE DETAILED IN EXECUTION DRAWINGS.
5. RAINWATER PIPE INTEGRATED IN WALL CONSTRUCTION AND CONNECTED TO SEWER.
6. DETAILED ENGINEERING OF STEEL SUPPORT SHALL BE DONE ONCE FINAL VENDOR INFORMATION OF THE HARMONIC FILTER CONTAINER BUILDING IS AVAILABLE.

ALGEMENE OPMERKINGEN:

1. ALLE AFMETINGEN EN HOOGTEMATEN ZIJN IN MM TENZIJ ANDERS VERMELD.
2. DE ROOSTERS WORDEN GEGALVANISEERD.
3. ALLE STRUCTURELE STALEN LEDEN WORDEN GEDAAN MET COATING VOLGENS PROJECT SCHILDER SPECIFICATIE.
4. AARDINGS VOORZIENINGEN IN BETON WORDT GEDETAILLEERD IN UITVOERINGSTEKENINGEN.
5. HEMLWATERAFVOER GEÏNTEGREERD IN WAND CONSTRUCTIE EN AANGESLOTEN OP RIJOLSTELSEL.
6. DE DETAIL ENGINEERING VAN DE STAAL SUPPORTS KAN WORDEN UITGEVOERD, WANNEER DEFINITIEVE LEVERANCIER INFORMATIE VAN DE HARMONIC FILTER BESCHIKBAAR IS.

LEGENDS:

TOC - TOP OF CONCRETE
FGL - FINISH GRADE LEVEL
TOS - TOP OF STEEL
\$NU - EMERGENCY EXIT DOOR, SELF CLOSING, INSIDE OPEN WITHOUT KEY
CONTAINERIZED BUILDING
- DATUM
HEIGHT OF RAILINGS:
STAIRS-1M
PLATFORM-1.1M

LEGENDA:

TOC - BOVENZIJDE BETON
FGL - NIVEAU TERREIN AFWERKING
TOS - BOVENZIJDE STAAL
\$NU - NOOD UITGANG, DEUR,ZELFSLUITEND, VAN BINNEN TE OPENEN ZONDER SLEUTEL
CONTAINERISEERD GEBOUW
- DETAIL INFORMATIE
HOOGTE VAN LEUNINGEN:
TRAPPEN-1M
BORDESSSEN-1.1M

HOLDS:
1.COORDINATES ARE ON HOLD.
2.APPROXIMATE 2.5 M AIR- WATER HEAT EXCHANGER IS ON HOLD.

COLORS PLAN

STEEL STRUCTURES	STAALCONSTRUCTIE	RAL 6002	LEAFGREEN
DOORS	DEUREN	RAL 6002	LEAFGREEN
STAIR STEEL STRINGERS	TRAPBOWEN	RAL 6002	LEAFGREEN
HAND RAILING	LEUNINGEN	RAL 1018	ZINC YELLOW
FACADE, SHEET METAL	GEVELBEPLATING GEPROFIELEERD	RAL 6002	LEAFGREEN
RAIN WATER PIPE	RJGLNWAIRAFVOERPIJP	RAL 6002	LEAF-GREEN

REFERENCE DRAWING & DOCUMENTS

HHI-1000-MP-4024-0002	PLOT PLAN
HHI-1000-CS-2408-0074	BUILDING CODES
HHI-1000-CS-2408-0047	HARMONIC FILTER FOUNDATION PLAN AND DETAILS



File Number: NL8905/C.01/0027

24-Feb-2022 ISSUED FOR REVIEW

Rev. Issue Date Revision Description Prepared by JS Checked by SP Disc. Appr. by PP HW

THIS DOCUMENT IS CONFIDENTIAL. THE COPYRIGHT THEREIN IS VESTED IN THE SHELL GLOBAL SOLUTIONS INTERNATIONAL B.V. THE NETHERLANDS. RECIPIENTS MUST OBTAIN THE WRITTEN AUTHORITY OF THE SAID COMPANY BEFORE WHOLE OR PARTIALLY DUPLICATING THE CONTENTS OR DISCLOSING SAME TO OTHERS. ALL RIGHTS RESERVED.

format

A1

ROTTERDAM HYDROGEN COMPANY B.V.

HOLLAND HYDROGEN I PROJECT

HARMONIC FILTER
STEEL PLAN AND ELEVATION DETAILS
S_STR_CPD_001 & S_STR_CPD_002

SCALE: 1:100

DWG. No.: HHI-1000-CS-2408-0049

REV. A

Draw: 2022-02-24 13:23
User: Shidhar-Holland
Version: AutoCAD 2023
Last saved as: \\VNNB4-EL00A-Proj-Data\Project\HPI\NIP\NIP005_Behindra_Electrical\Drawings\STA\CPD VALVE & CONTROL WESTPOND\WORKING DRAWING\HHI-1000-CS-2408-0049_4.dwg