

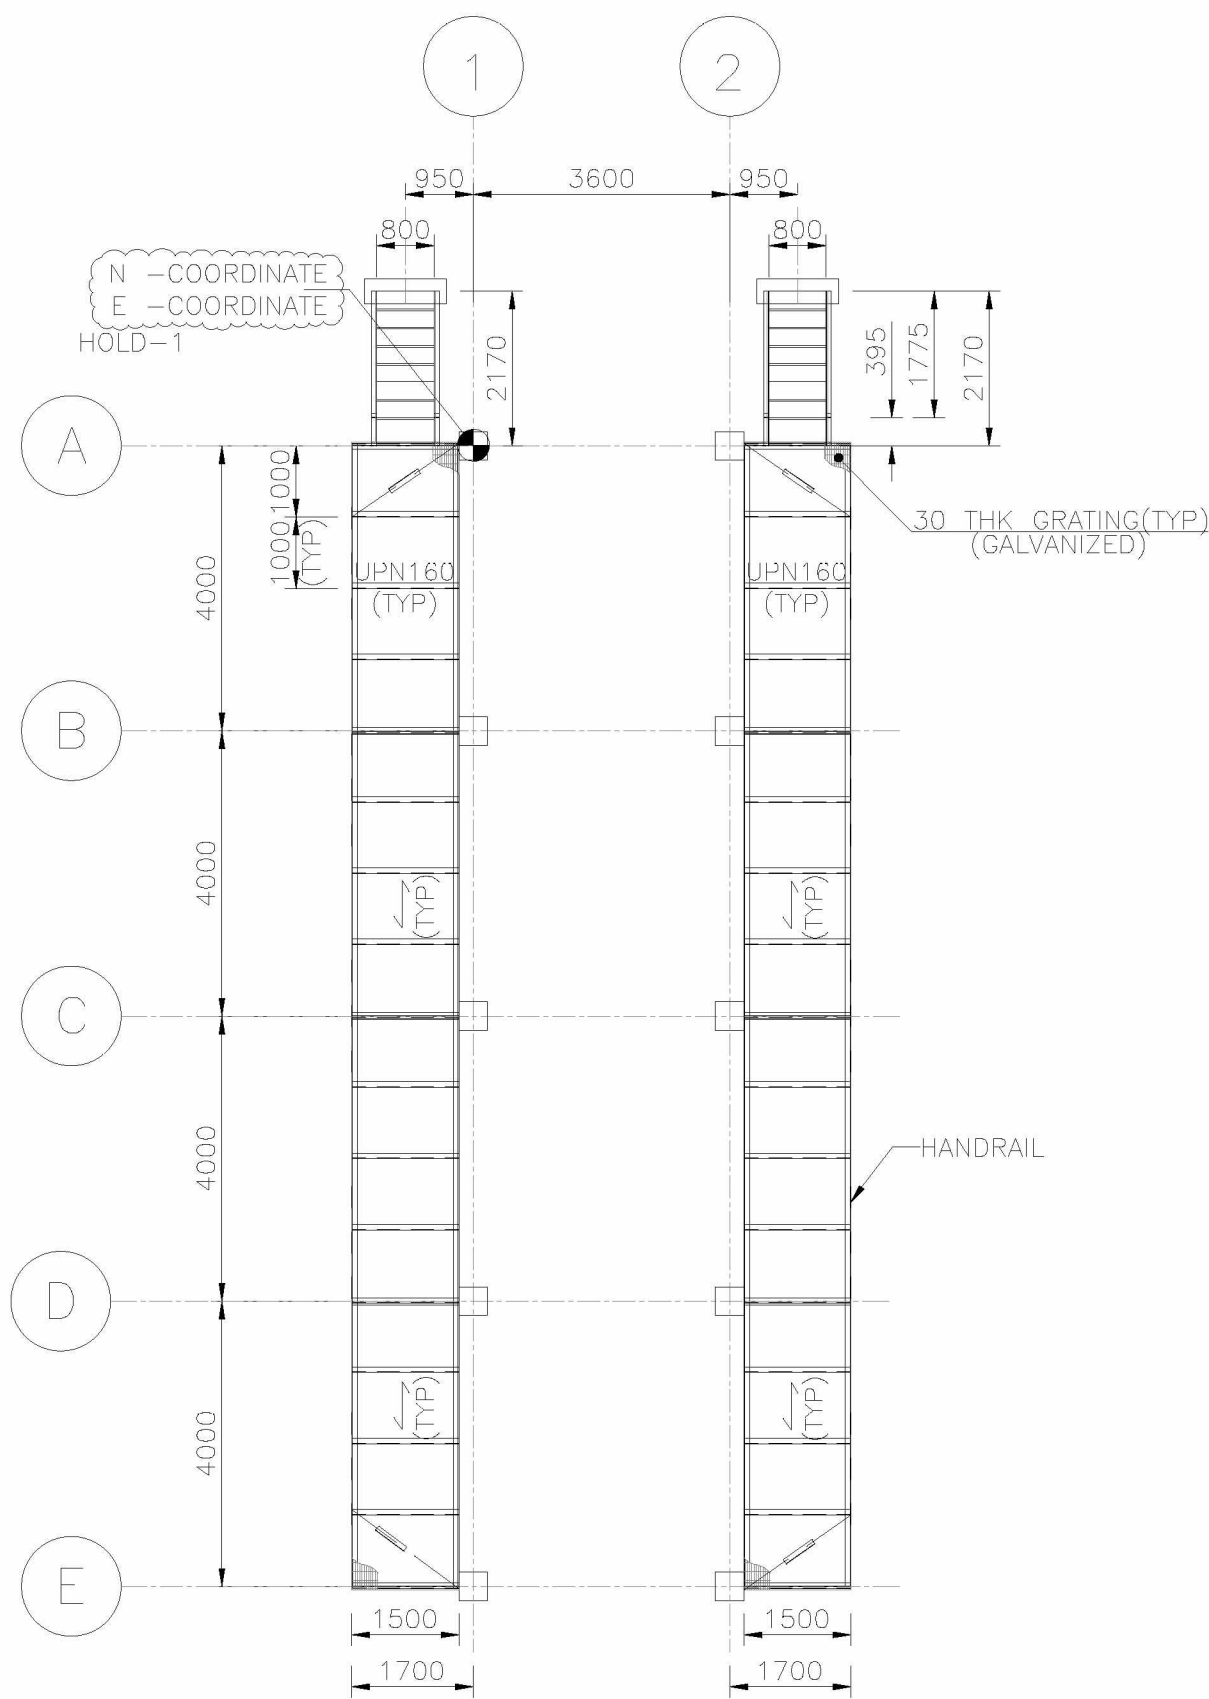


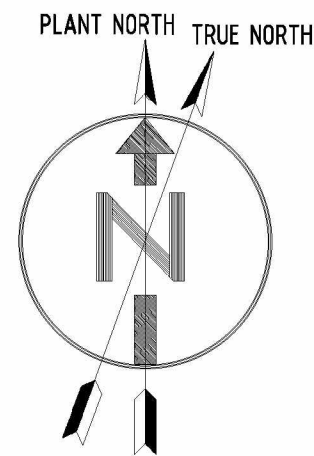


1 CELLAR LEVEL PLAN AT (TOS EL.+1220)
SCALE: 1:100


ALL PLAN BRACING ARE L75x75x6 AT -75MM
ALL BRACKET BEAMS AT TOS EL.+1000 ARE IPE200 U.N.O.
ALL PLATFORM BEAMS AT TOS EL.+1220 ARE UPN220 U.N.O.
BRACKET BEAMS AT TOS EL.+1000 ARE NOT SHOWN FOR CLARITY

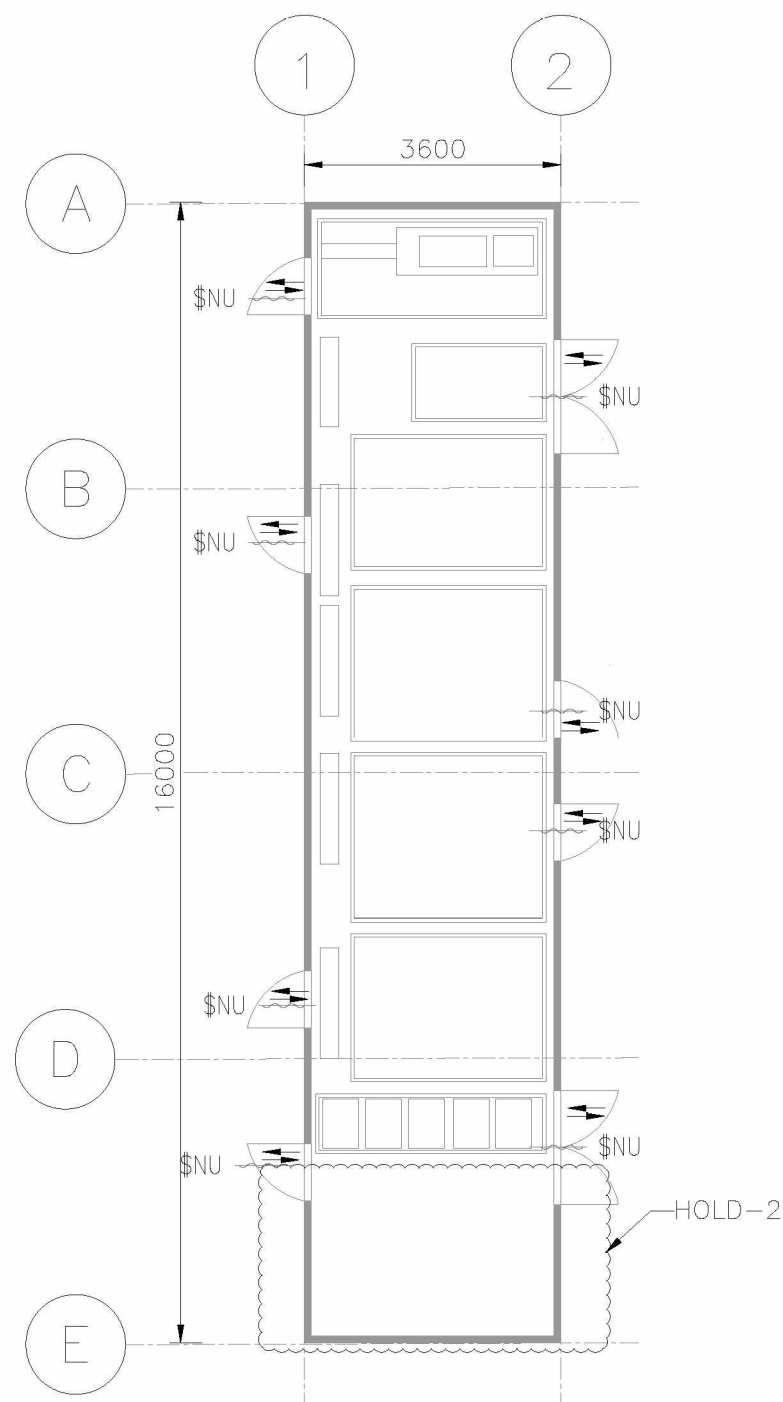


1 FLOOR LEVEL PLAN FOR CONTAINER
SCALE: 1:100

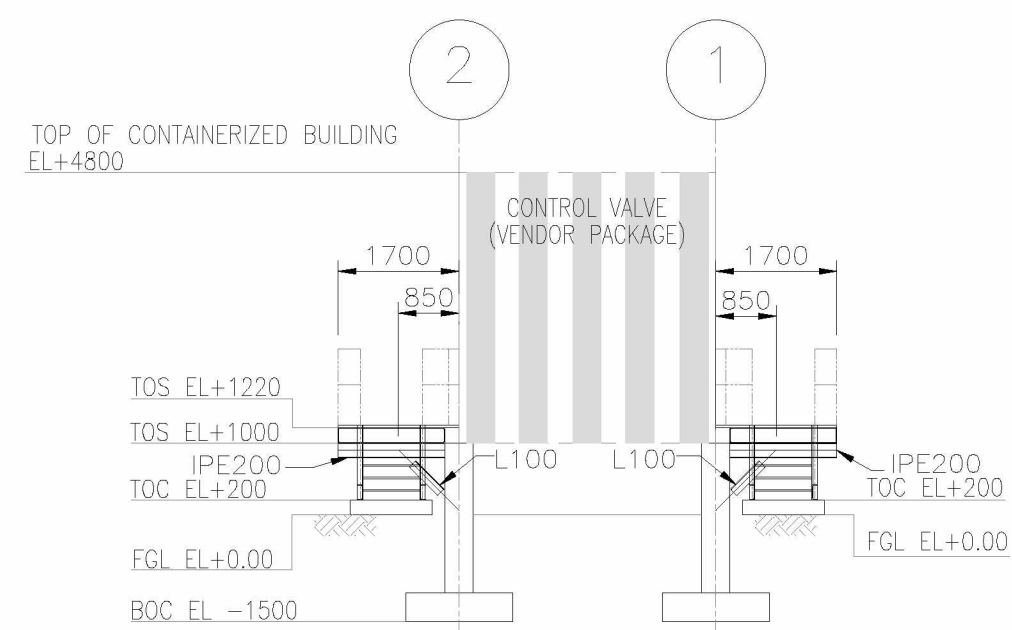


NORTH ELEVATION
(SCALE: 1:100)
L100-100x100x8

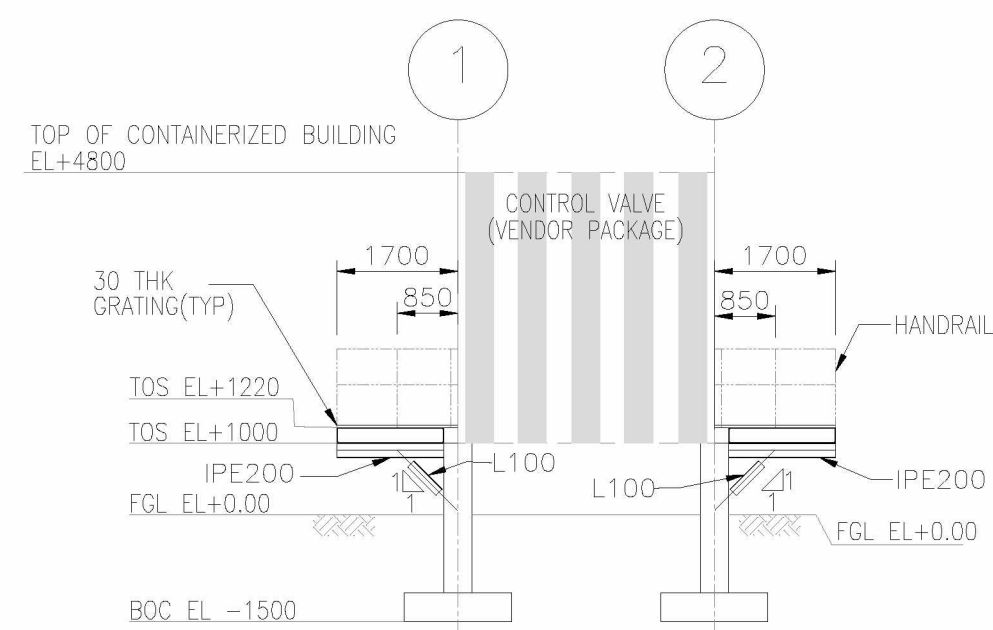



SOUTH ELEVATION
(SCALE: 1:100)
L100-100x100x8

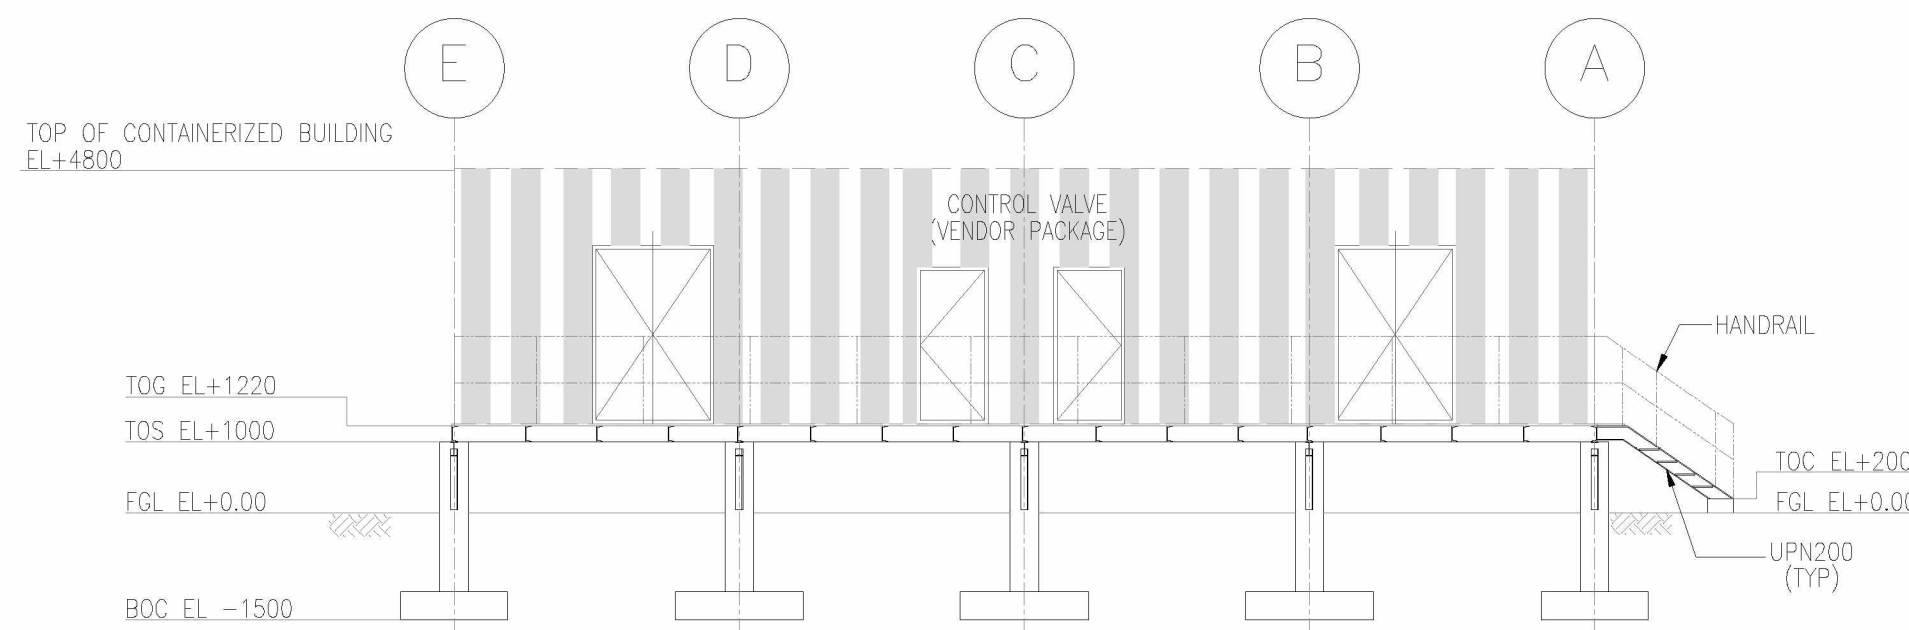

EAST ELEVATION
(SCALE: 1:100)

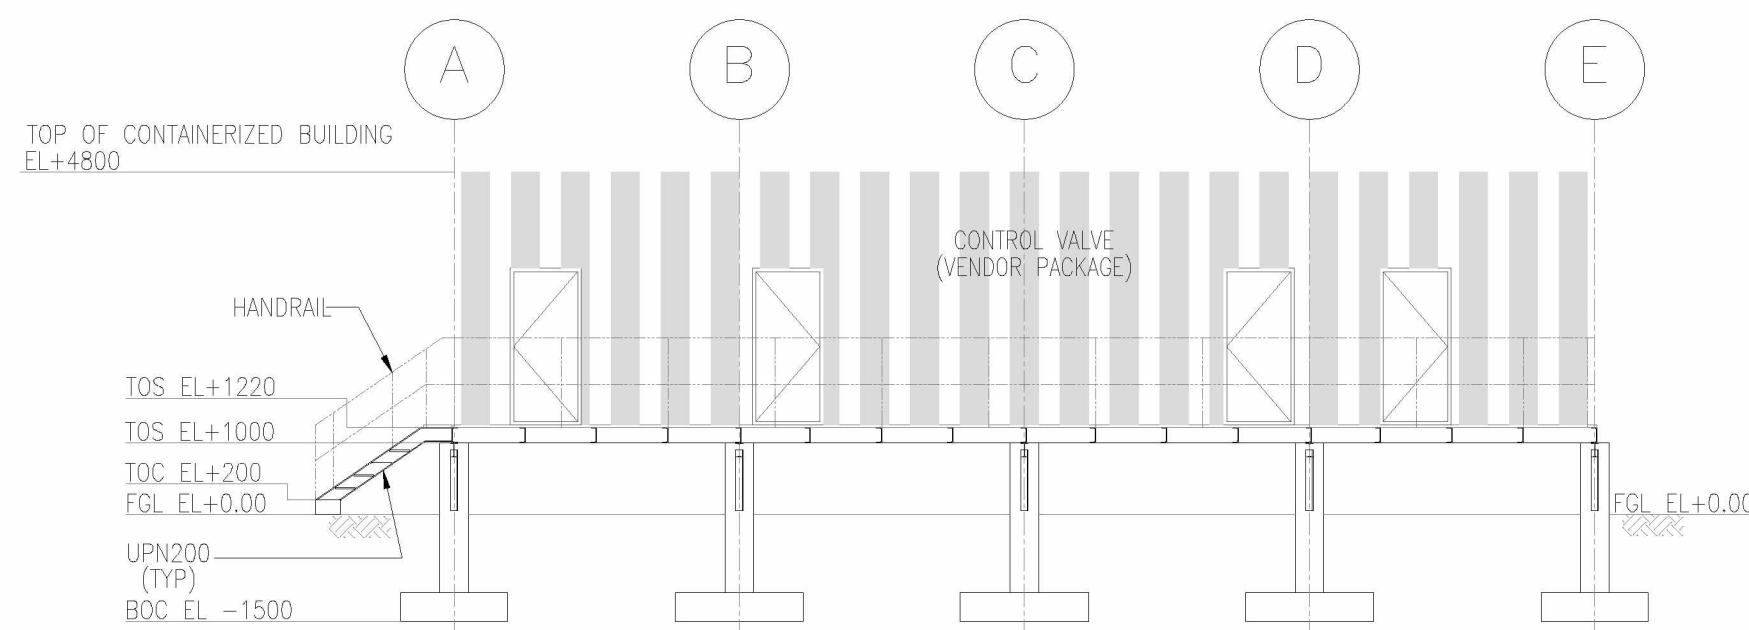

WEST ELEVATION
(SCALE: 1:100)

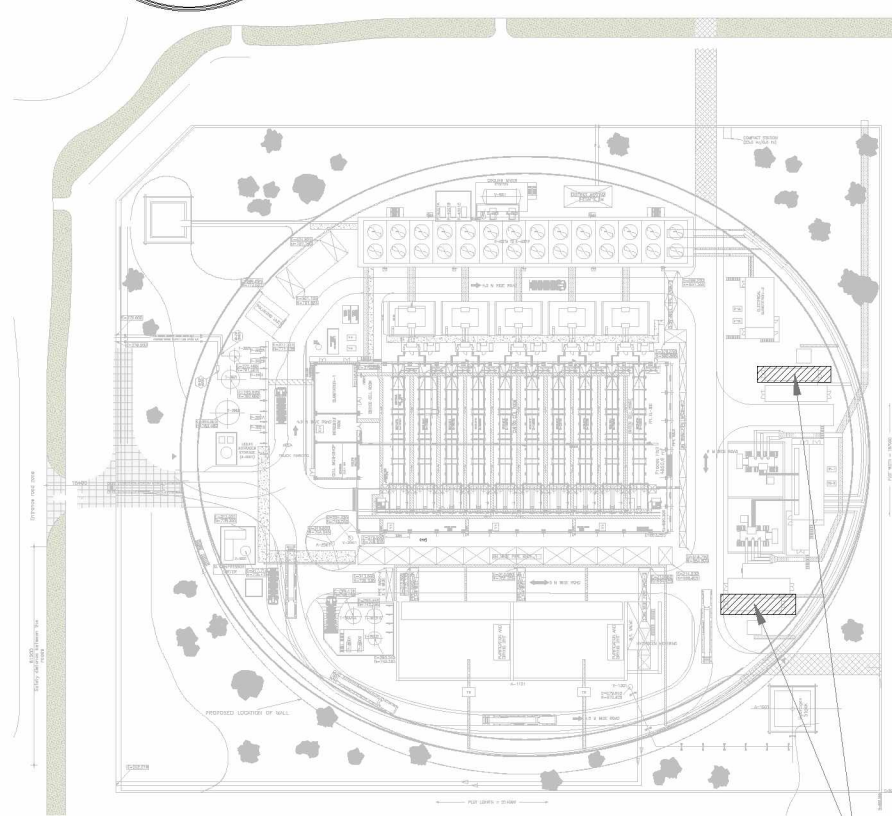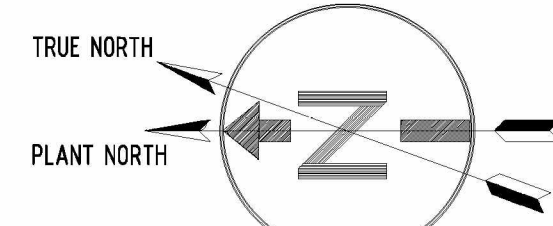

KEY PLAN

GENERAL NOTES:

1. ALL DIMENSIONS AND ELEVATIONS ARE IN MILLIMETERS UNLESS NOTED OTHERWISE.
2. GRATING SHALL BE GALVANISED.
3. ALL STRUCTURAL STEEL MEMBER SHALL BE DONE WITH COATING ACCORDING TO PROJECT PAINTING SPECIFICATION.
4. EARTHING PROVISIONS IN CONCRETE TO BE DETAILED IN EXECUTION DRAWINGS.
5. RAINWATER PIPE INTEGRATED IN WALL CONSTRUCTION AND CONNECTED TO SEWER.
6. DETAILED ENGINEERING OF STEEL SUPPORT SHALL BE DONE ONCE FINAL VENDOR INFORMATION OF THE STATCOM VALVE AND CONTROL CONTAINER BUILDING IS AVAILABLE.

ALGEMENE OPMERKINGEN:

1. ALLE AFMETINGEN EN HOOGTEMATEN ZIJN IN MM TENZIJ ANDERS VERMELD.
2. DE ROOSTERS WORDEN GEGALVANISEERD.
3. ALLE STRUCTURELE STALEN LEDEN WORDEN GEDAAN MET COATING VOLGENS PROJECT SCHILDER SPECIFICATIE.
4. AARDINGS VOORZIENINGEN IN BETON WORDT GEDETAILLEERD IN UITVOERINGSTEKENINGEN.
5. HEMLWATERAFVOER GEINTEGREERD IN WAND CONSTRUCTIE EN AANGESLOTEN OP RIJOLSTELSEL.
6. DE DETAIL ENGINEERING VAN DE STAAL SUPPORTS KAN WORDEN UITGEVOERD, WANNEER DEFINITIEVE LEVERANDIER INFORMATIE VAN DE STATCOM VALVE AND CONTROL BESCHIKBAAR IS.

LEGENDS:

TOC - TOP OF CONCRETE
FGL - FINISH GRADE LEVEL
TOS - TOP OF STEEL
\$NU - EMERGENCY EXIT DOOR, SELF CLOSING, INSIDE OPEN WITHOUT KEY
CONTAINERIZED BUILDING
- DATUM
HEIGHT OF RAILINGS:
STAIRS-1M
PLATFORM-1.1M

LEGENDA:

TOC - BOVENZIJDE BETON
FGL - NIVEAU TERREIN AFWERKING
TOS - BOVENZIJDE STAAL
\$NU - NOOD UITGANG, DEUR,ZELFSLUITEND, VAN BINNEN TE OPENEN ZONDER SLEUTEL
CONTAINERISEERD GEBOUW
- DETAIL INFORMATIE
HOOGTE VAN LEUNINGEN:
TRAPPEN-1M
BORDESEN-1.1M

HOLDS:

- 1.COORDINATES ARE ON HOLD.
- 2.APPROXIMATE 2.5 M AIR- WATER HEAT EXCHANGER IS ON HOLD.

COLORS PLAN

STEEL STRUCTURES	STAALCONSTRUCTIE	RAL 6002	LEAFGREEN
DOORS	DEUREN	RAL 6002	LEAFGREEN
STAIR STEEL STRINGERS	TRAPBOWEN	RAL 6002	LEAFGREEN
HAND RAILING	LEUNINGEN	RAL 1018	ZINC YELLOW
FACADE, SHEET METAL	GEVELBEPLATING GEPROFIEERD	RAL 6002	LEAFGREEN
RAIN WATER PIPE	RJGLNWAIRHAFVOHRPIJP	RAL 6002	LEAF-GREEN

REFERENCE DRAWING & DOCUMENTS

HHI-1000-MP-4024-0002	PLOT PLAN
HHI-1000-CS-2408-0074	BUILDING CODES
HHI-1000-CS-2408-0048	STATCOM VALVE AND CONTROL FOUNDATION PLAN AND DETAILS
Worley energy chemicals resources	File Number: NL8905/C.01/0028

Rev.	Issue Date	Revision Description	SH Prepared by	SP Checked by	PP Disc Appr by	HW Prog Appr by
A	24-Feb-2022	ISSUED FOR REVIEW				

THIS DOCUMENT IS CONFIDENTIAL. THE COPYRIGHT THEREIN IS VESTED IN THE SHELL GLOBAL SOLUTIONS INTERNATIONAL B.V. THE NETHERLANDS. RECIPIENTS MUST OBTAIN THE WRITTEN AUTHORITY OF THE SAID COMPANY BEFORE WHOLE OR PARTIALLY DUPLICATING THE CONTENTS OR DISCLOSING SAME TO OTHERS. ALL RIGHTS RESERVED.

format

A1

ROTTERDAM HYDROGEN COMPANY B.V.

HOLLAND HYDROGEN I PROJECT

STATCOM VALVE AND CONTROL
STEEL PLAN AND ELEVATION DETAILS
S_STR_CPD_001 & S_STR_CPD_002

SCALE: 1:100

DWG. No.: HHI-1000-CS-2408-0050

REV. A

