

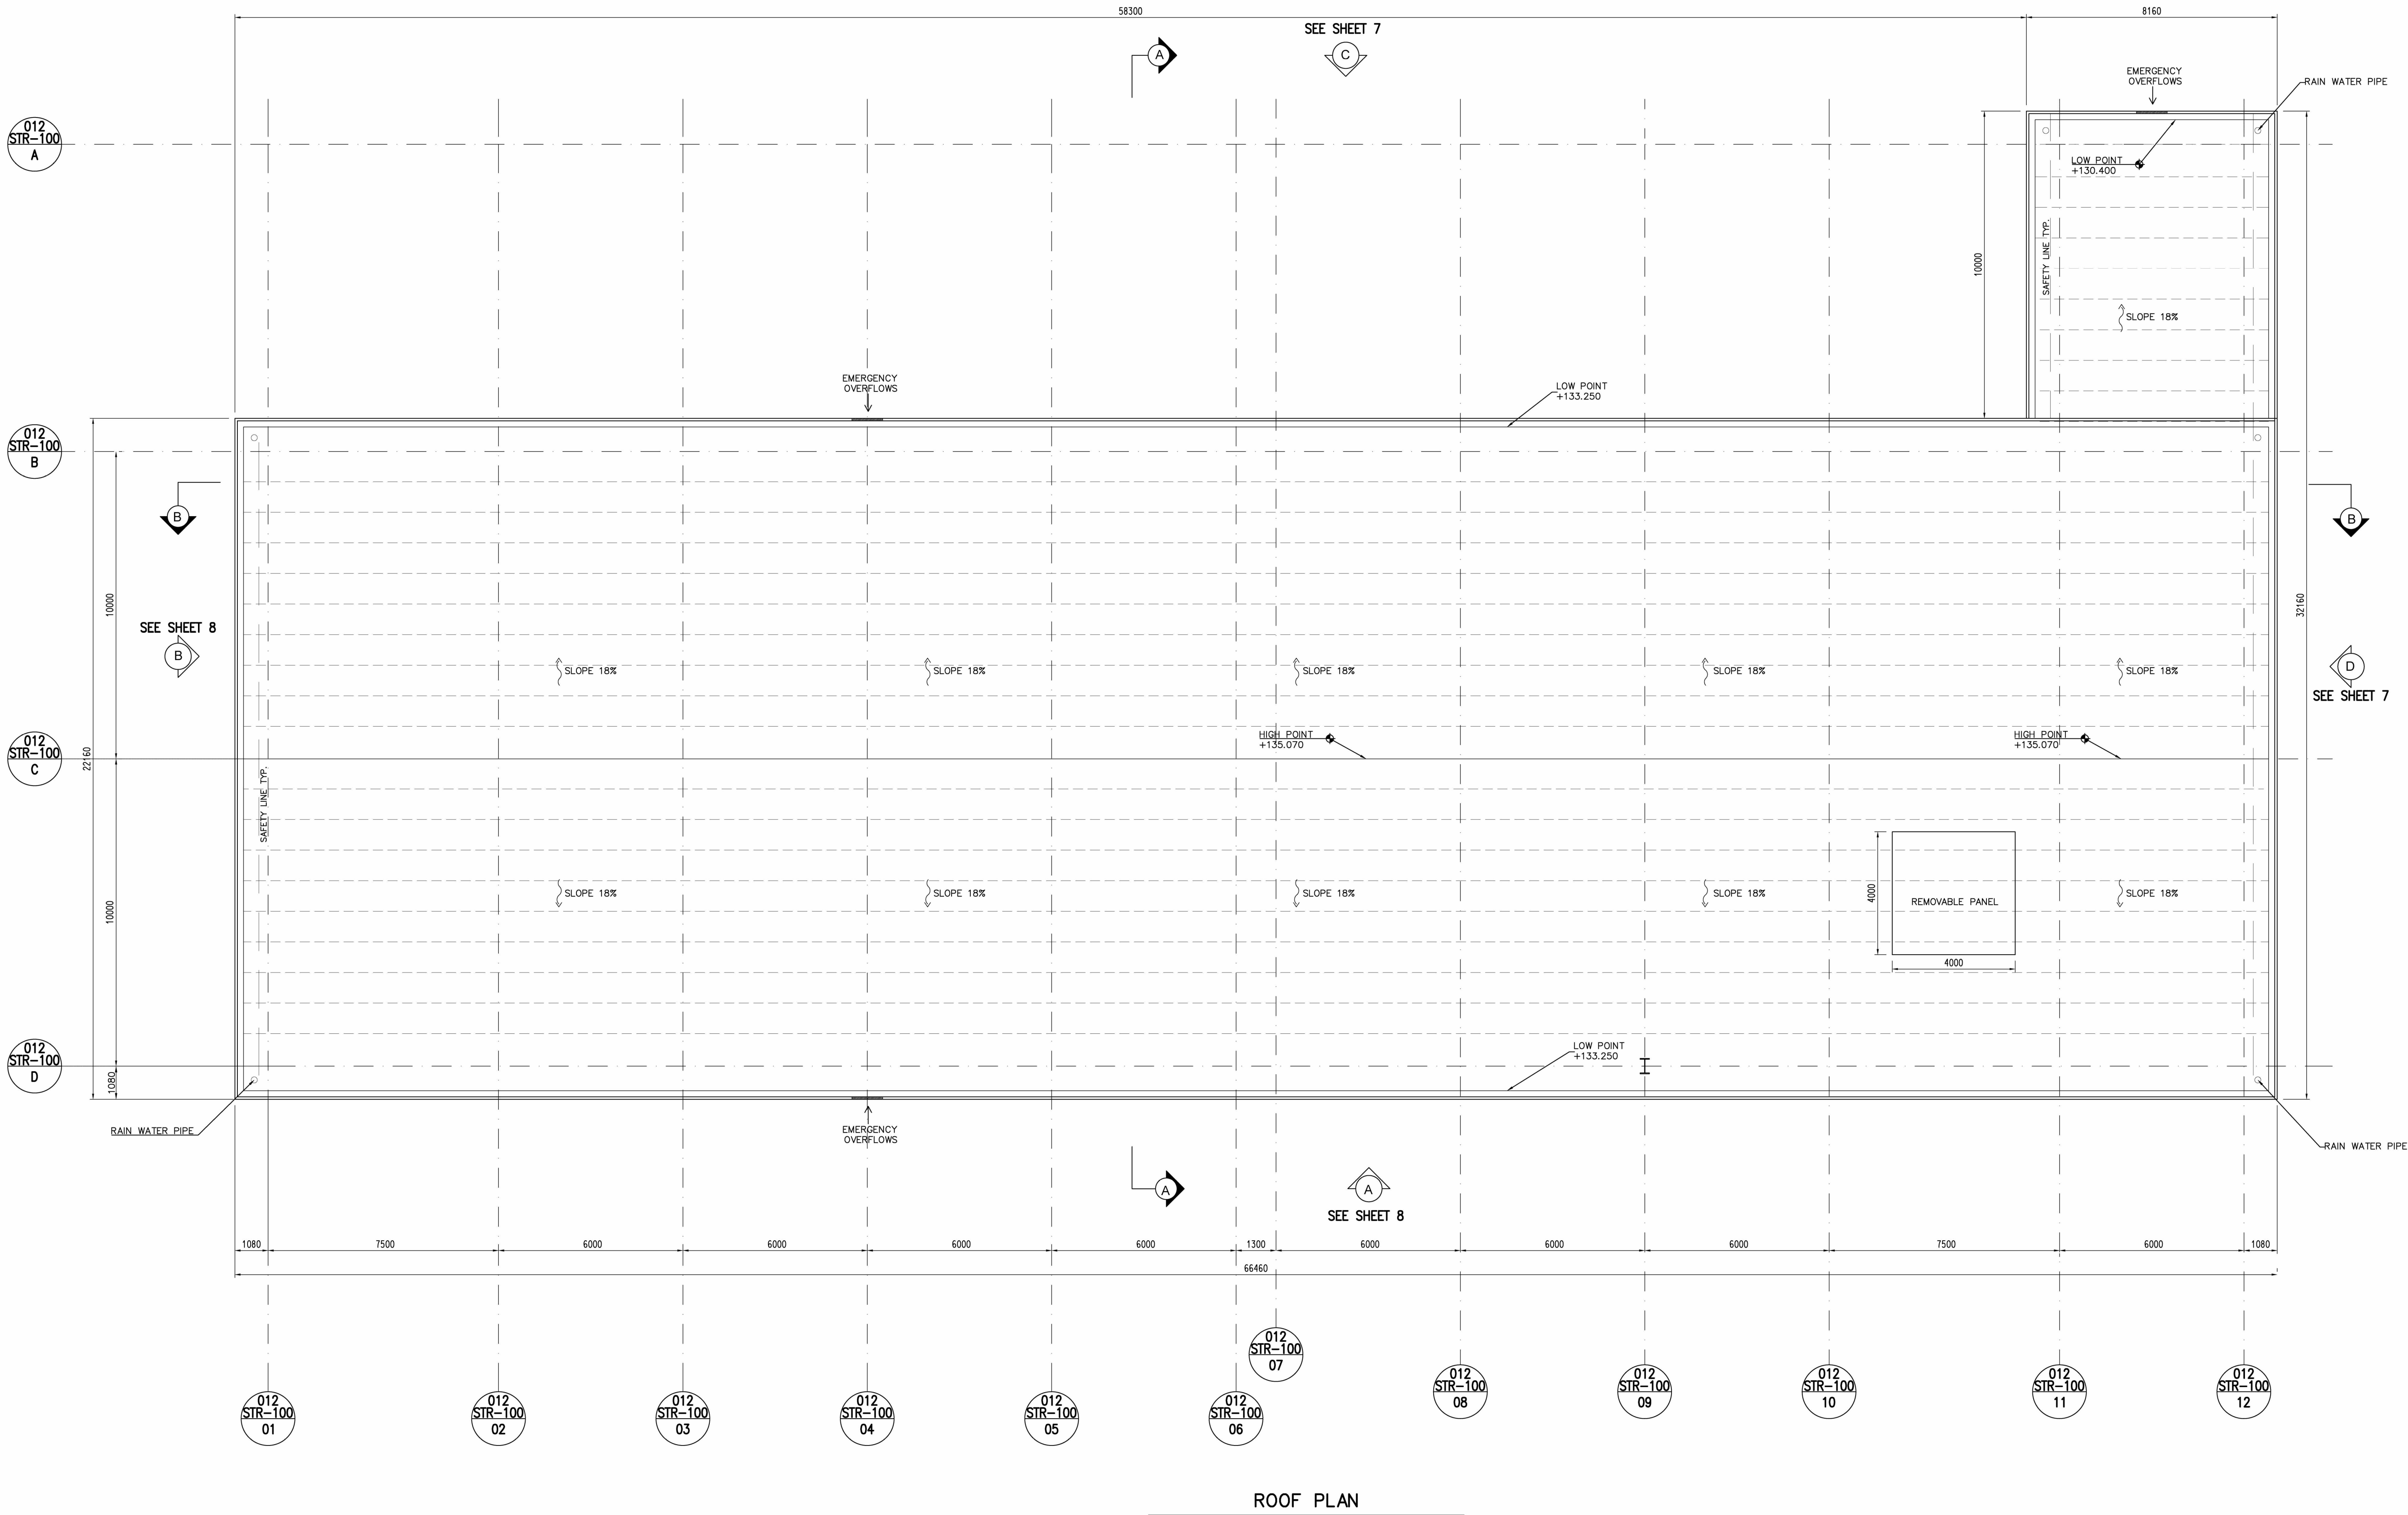


The present document or drawing is property of TECHNIP ITALY S.p.A. and shall not, under any circumstances, be totally or partially, directly or indirectly, transferred, copied, reduced, copied, disclosed or used, without its prior written consent, for any purpose and in any way other than that for which it is specifically furnished or outside the extent of the agreed upon right of use.

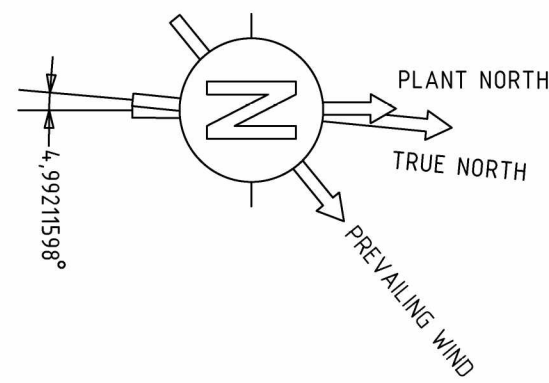


ROOF PLAN

GENERAL NOTES

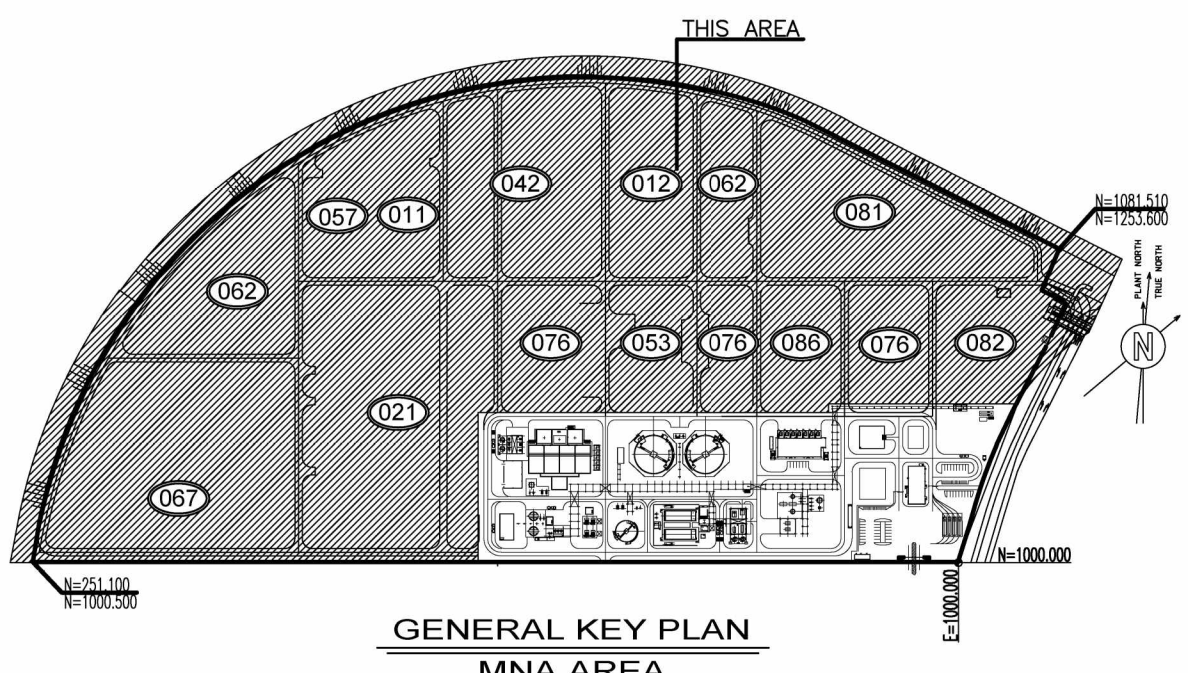

GENERAL KEY PLAN
MNA AREA

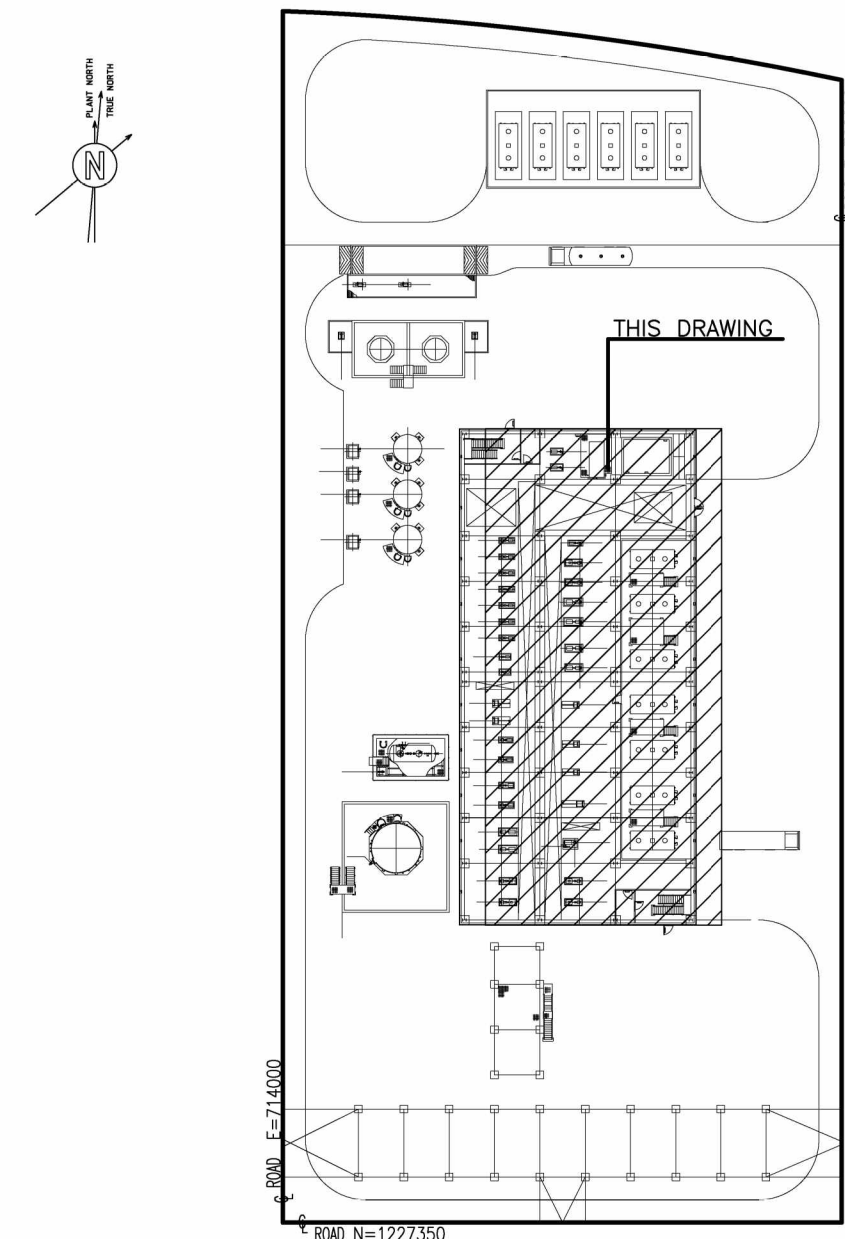

KEY PLAN
UNIT "012"

082724C-012-DW-0001-001		012 (PTU3) UNIT PLOT PLAN	
Drawing No		DESCRIPTION	
REFERENCE DRAWINGS			
CONFIDENTIAL			
			<i>Source: Project</i> <i>Source: Client</i>
			<i>Source: Client</i> <i>Source: Client</i>
C	05/08/2021	ISSUED FOR LOCAL AUTHORITIES	P.FIORELLLO S. GIOVANNI NAPOLI V.COLONE/ M.LANGOTTI
B	24/06/2021	ISSUED FOR FEED (DEFINITION PHASE)	S.TRUDEN M.CALPINI V.COLONE/ M.LANGOTTI
A	12/03/2021	ISSUED FOR REVIEW	C.SARACINI M.CALPINI V.COLONE/ M.LANGOTTI
REV	DATE	DESCRIPTION	PREP CKD APPR/AUTH

NESTE



RDCG (Rotterdam Capacity Growth) - DEFINITION PHASE
NESTE
GENERAL DRAWINGS FOR PTU STRUCTURE
ROOF PLAN

Scale	Technip Drawing No				Page	Rev.
1:100	082755C	012	DW	18 01 0001	6 of 13	C
Project		Unit	Doc.Type	Disc	Subj	Ser.No

NESTE Drawing No

CAD Model