



The present document or drawing is property of TECHNIP ITALY S.p.A. and shall not, under any circumstances, be totally or partially, directly or indirectly, reproduced, copied, disclosed or used, without its prior written consent, for any purpose and in any way other than that for which it is specifically furnished or outside the extent of the agreed upon right of use.

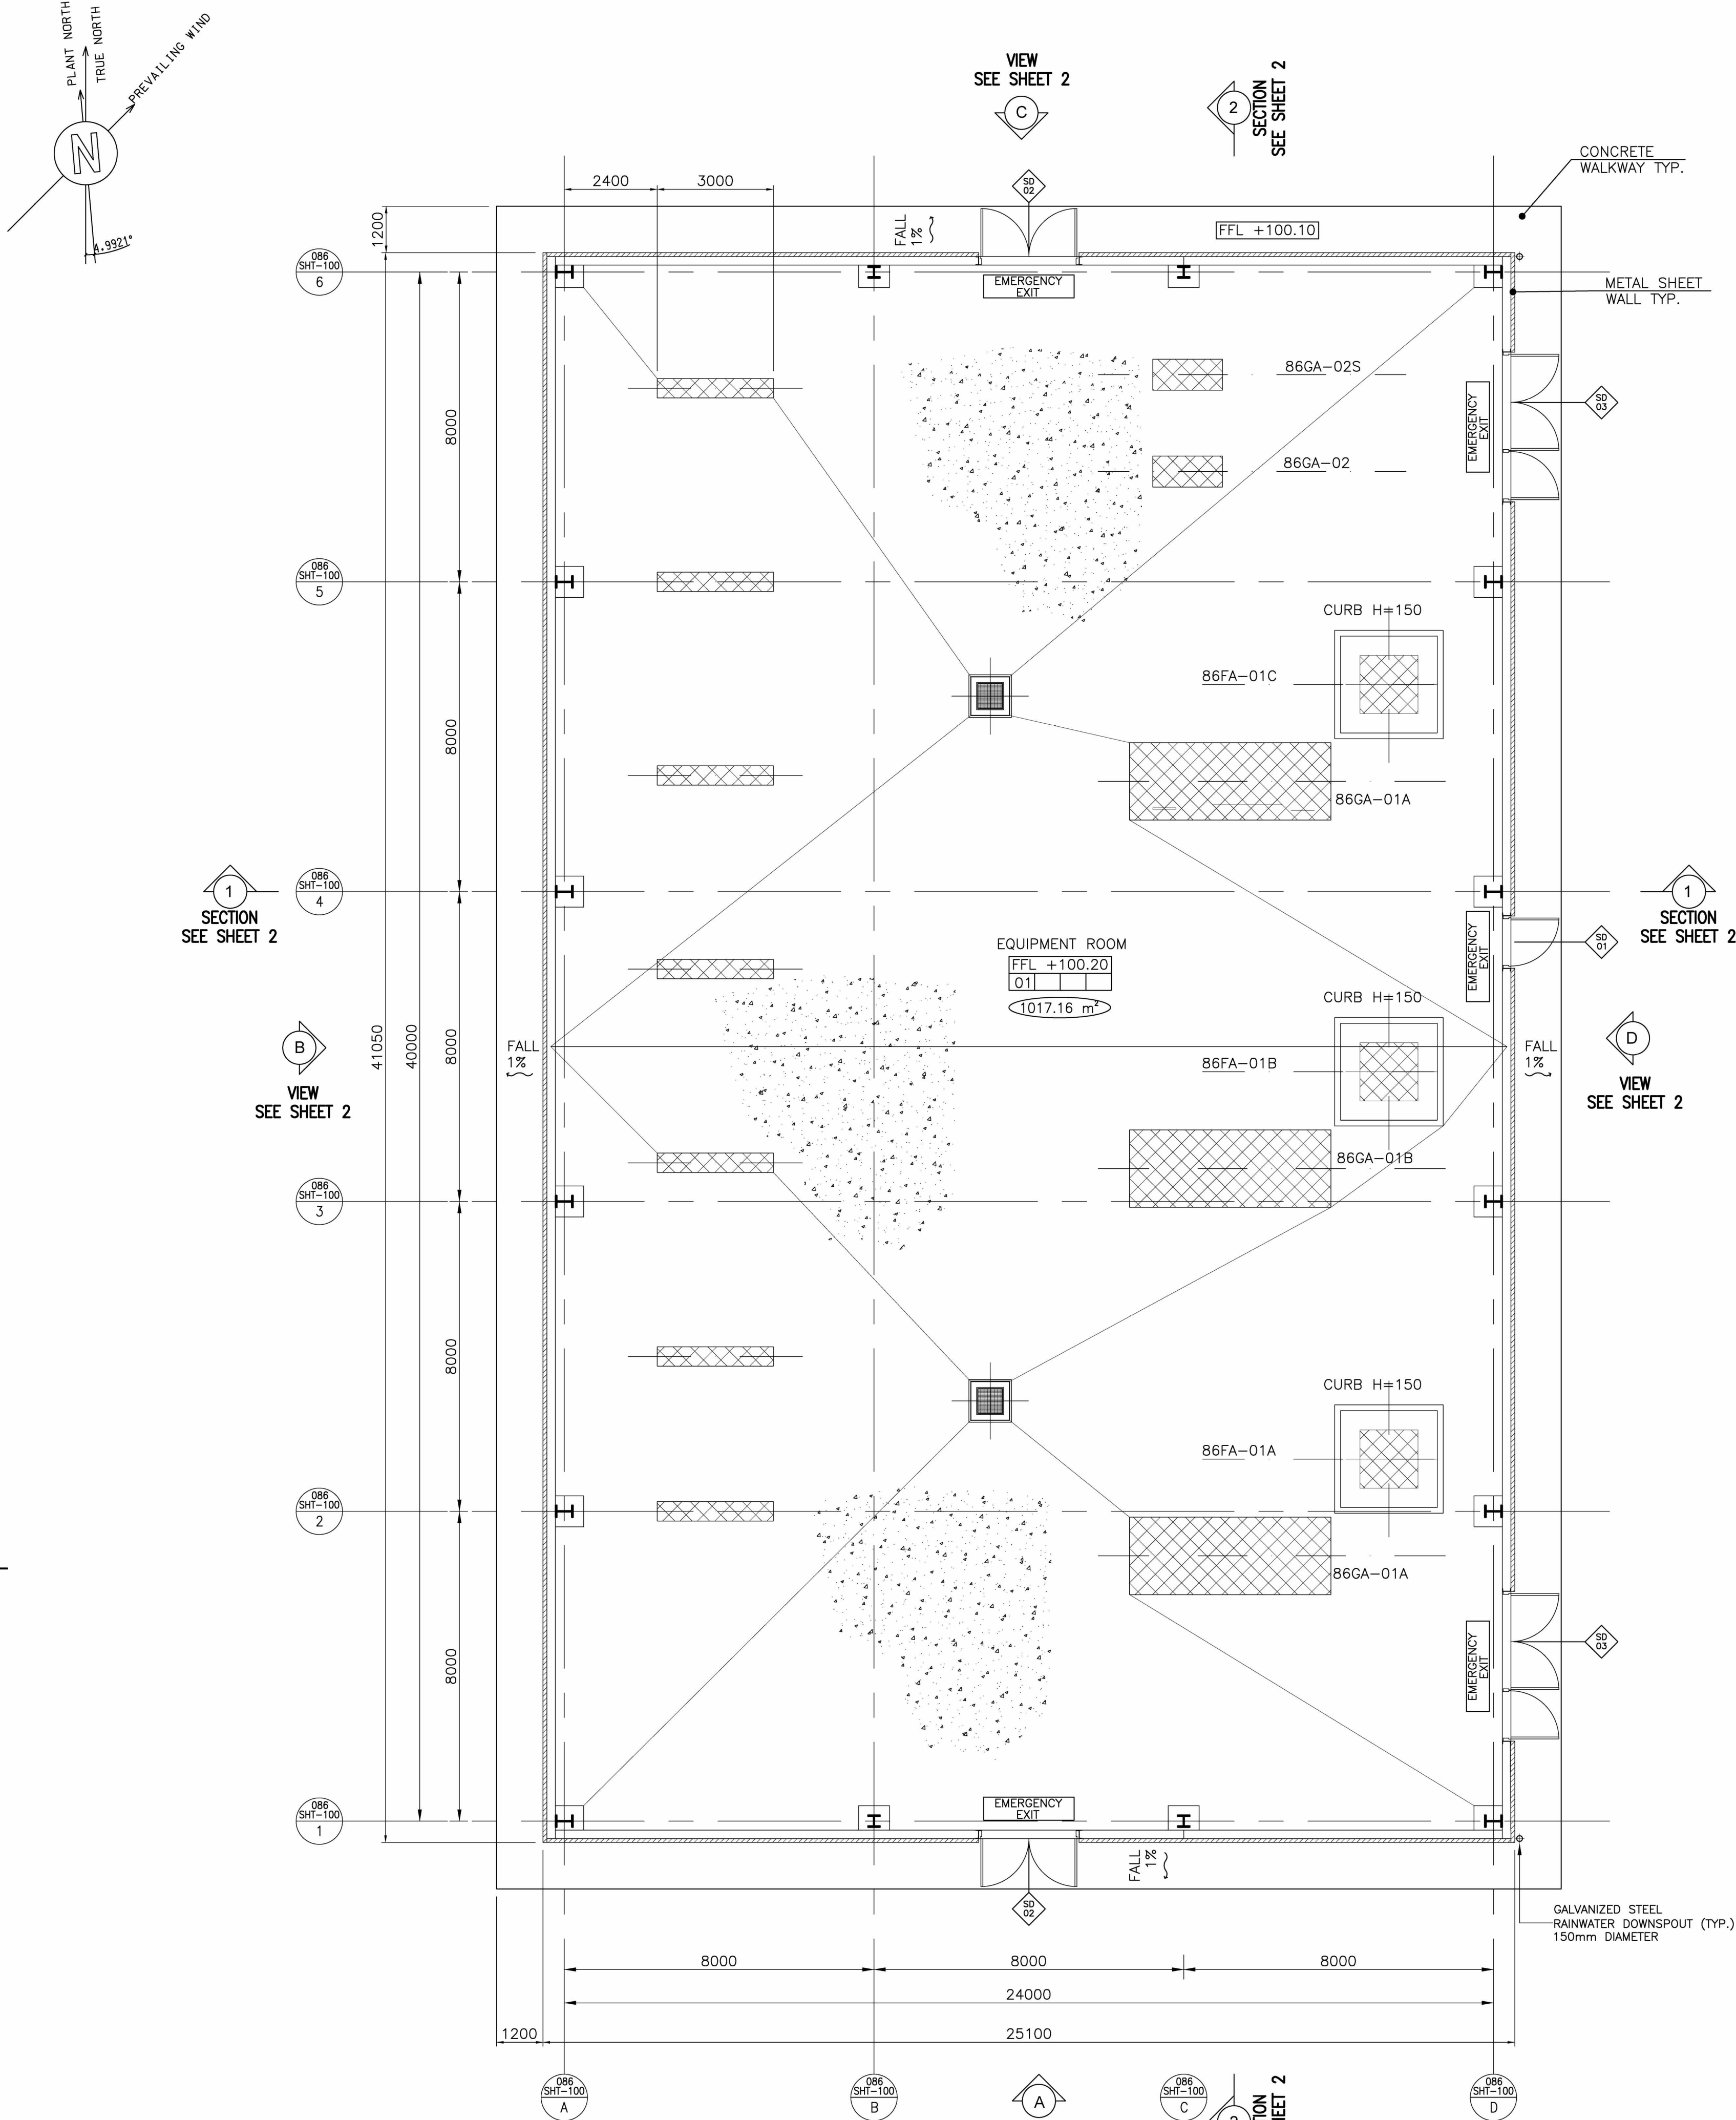

GROUND FLOOR PLAN
SCALE 1:100

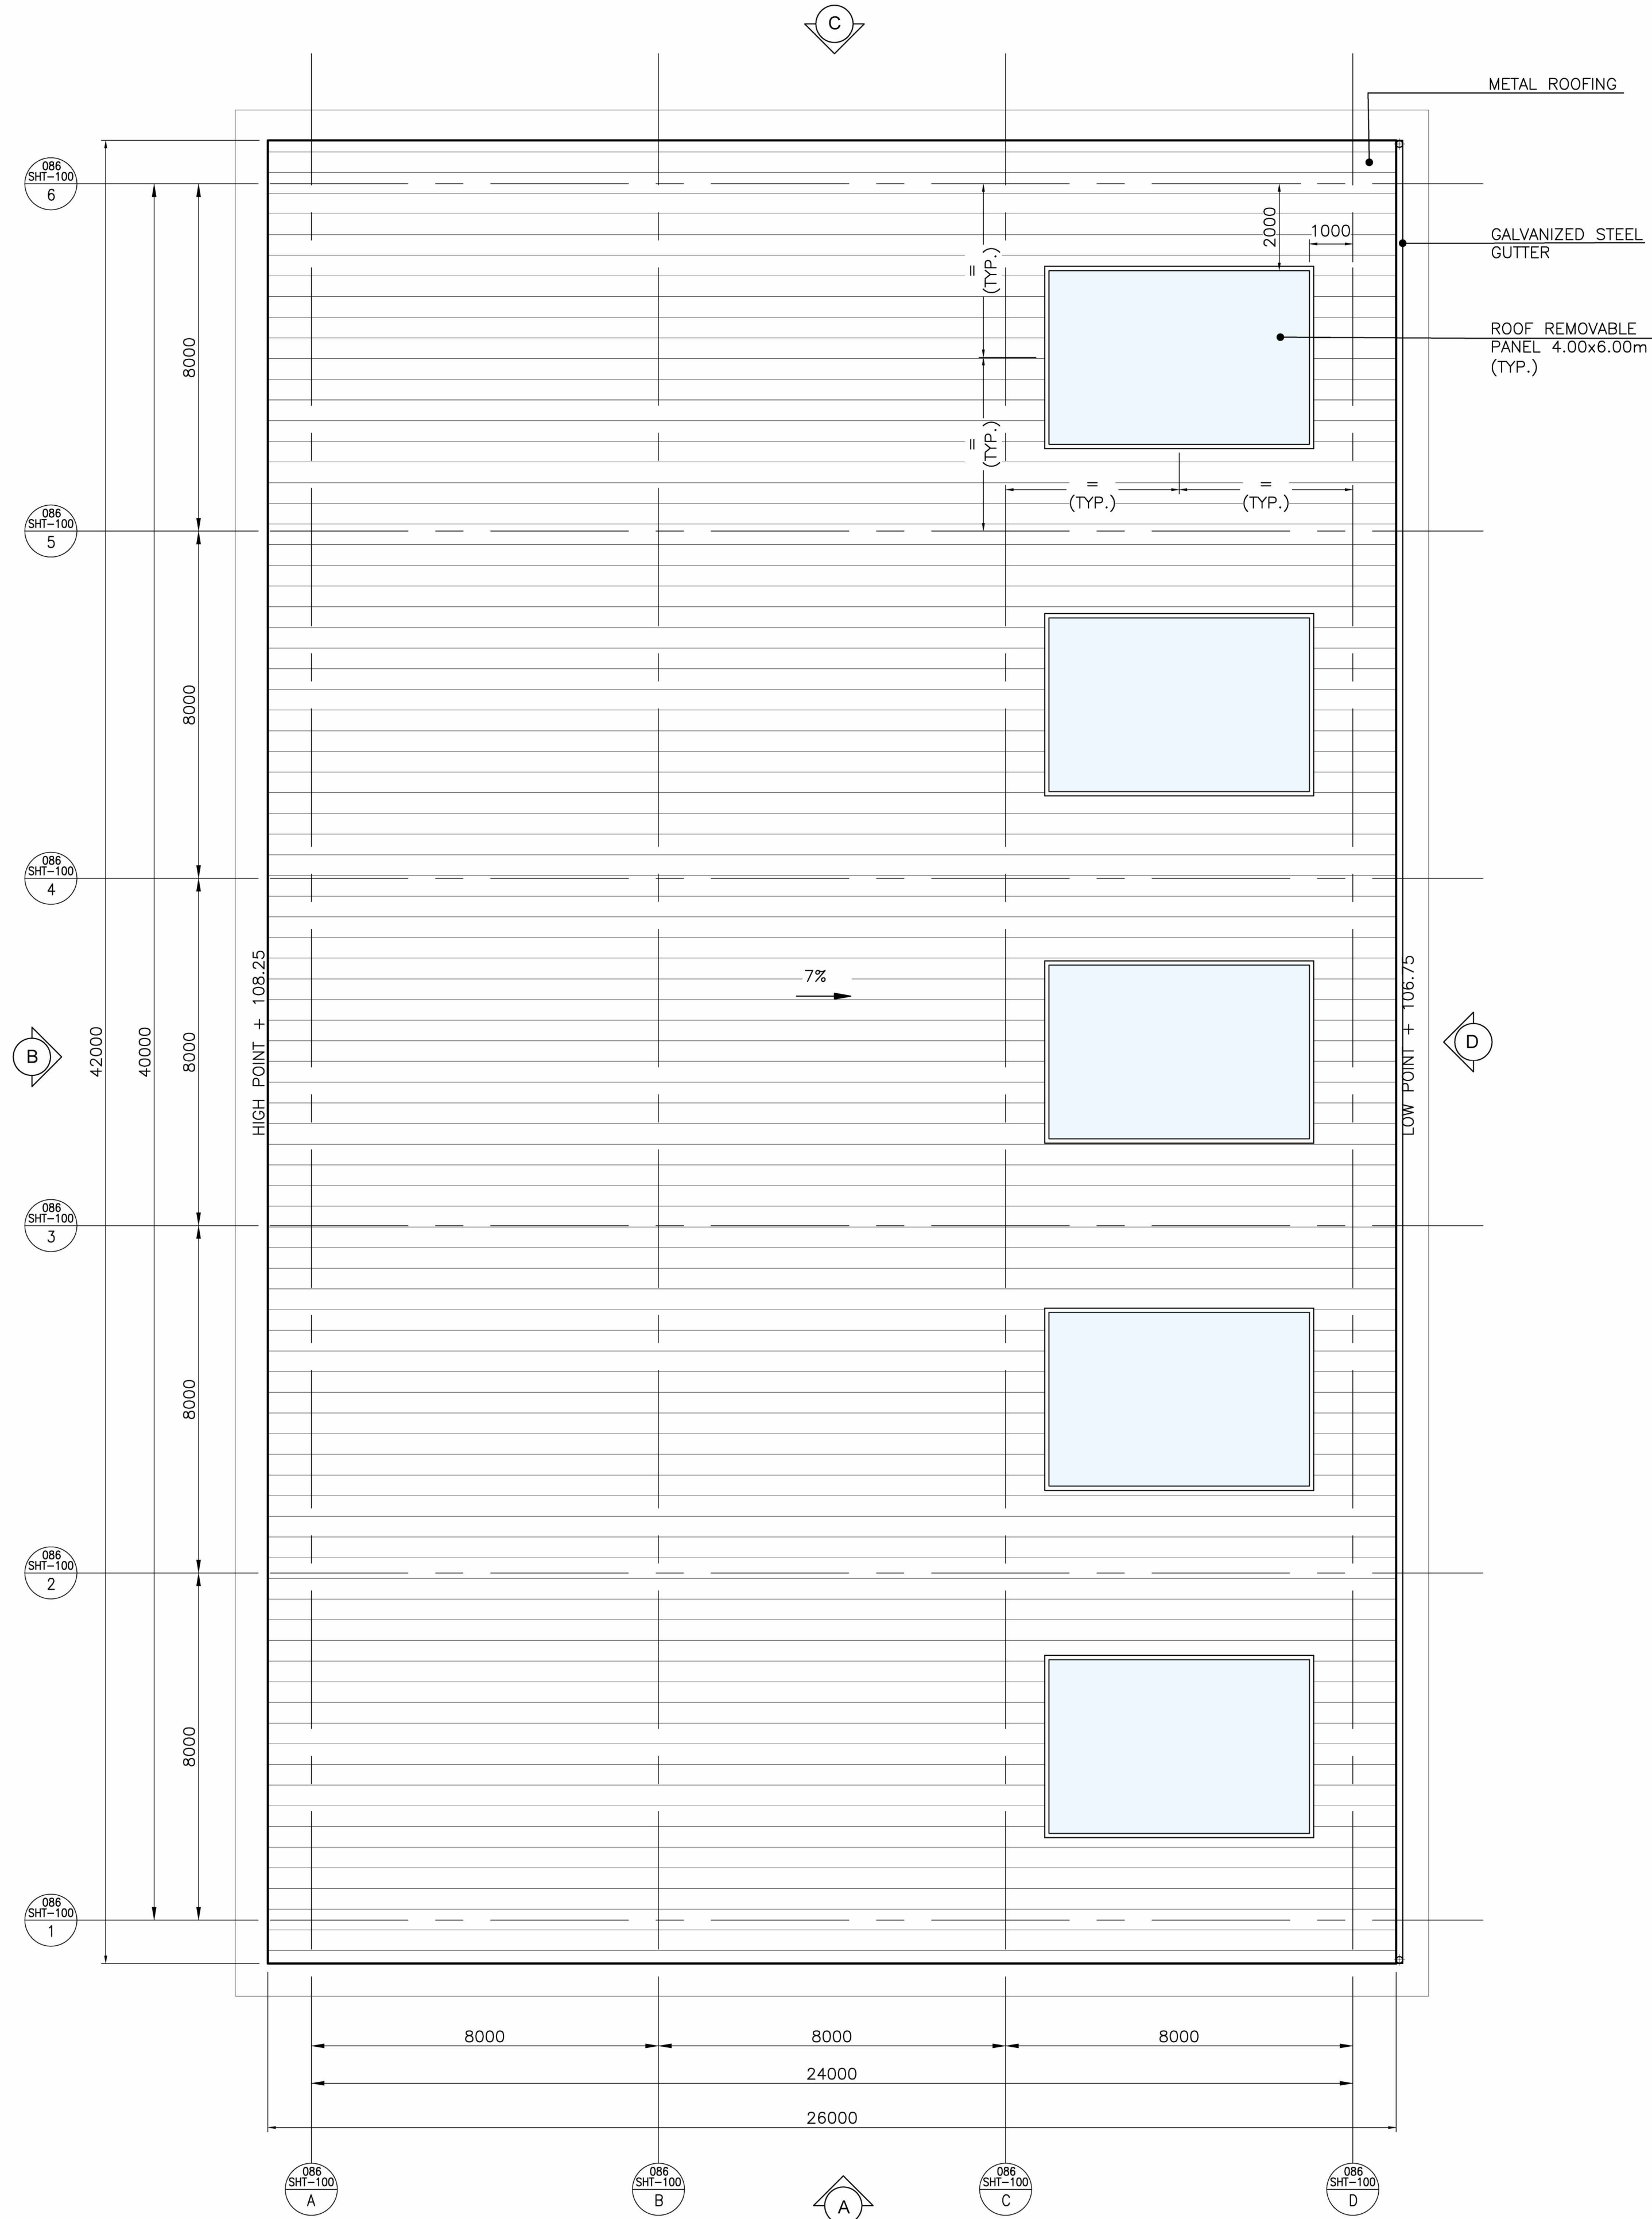

ROOF PLAN
SCALE 1:100

ROOM LIST						
	ITEM	ROOMS	AREA (m²)	AANTAL PERSONEN	TYPE RUIMTE	GEBUIKSFUNCTIE
GROUND FLOOR	01	EQUIPMENT ROOM	1017.16	0	FUNCTIERUIMTE	OVERIGE GEBUIKSFUNCTIE

ROOM FINISHING SCHEDULE					
	ITEM	ROOMS	FLOOR FINISHING	WALL FINISHING (INTERNAL)	CEILING FINISHING
GROUND FLOOR	01	EQUIPMENT ROOM	• CONCRETE PAVING WITH HARDENER	• METAL PANELS	• METAL ROOFING

DOOR SCHEDULE 1:50								
DOOR TYPE SD 01			DOOR TYPE SD 02			DOOR TYPE SD 03		
GALVANIZED PAINTED INSULATED STEEL DOOR WITH PANIC BAR & HYDRAULIC CLOSER			GALVANIZED PAINTED INSULATED STEEL DOOR WITH DOUBLE PANIC BAR & HYDRAULIC CLOSER			GALVANIZED PAINTED INSULATED STEEL DOOR WITH TRIPLE PANIC BAR & HYDRAULIC CLOSER AND TOP REMOVABLE PANEL		
LEFT	RIGHT	TOTAL	LEFT	RIGHT	TOTAL	LEFT	RIGHT	TOTAL
1	—	1	—	—	2	—	—	2

- GENERAL NOTES
1. COORDINATES ARE REFERRED TO PLANT NORTH.
PLANT REFERENCE POINT (N=1000.000 AND E=1000.000)
CORRESPONDS TO GEOGRAPHIC COORDINATES (N=443433.61 / E=60602.33)



2. ALL DIMENSIONS AND ELEVATIONS ARE IN MILLIMETERS AND 360° DEGREES CIRCLE UNLESS OTHERWISE INDICATED.

3. ALL COORDINATES ARE IN METERS.

4. THE ELEVATION 100.000 CORRESPONDS TO (HIGH POINT OF PAVING) AND IS EQUIVALENT +5.80 m. N.A.P.

LEGEND

	EXTERNAL PREFABRICATED SANDWICH PANEL: - METAL SHEET THK 3 mm BOTH SIDES - POLYSTYRENE INSULATION PANEL THK 65 mm		FINISH FLOOR LEVEL: XXX A/C AIR CONDITIONING VV VACUUM VENTILATION MV MECHANICAL VENTILATION TTT ROOM NUMBER JJJ SMOKE DETECTION KKK TF TOTAL FLOODING FIRE EXTINGUISHER SYSTEM FFS FIRE EXTINGUISHER SYSTEM SS SPRAY SYSTEM
	GALVANIZED PAINTED STEEL DOOR		DOOR PREFIXED
	CONCRETE PAVING TOPPED WITH HARDENER		

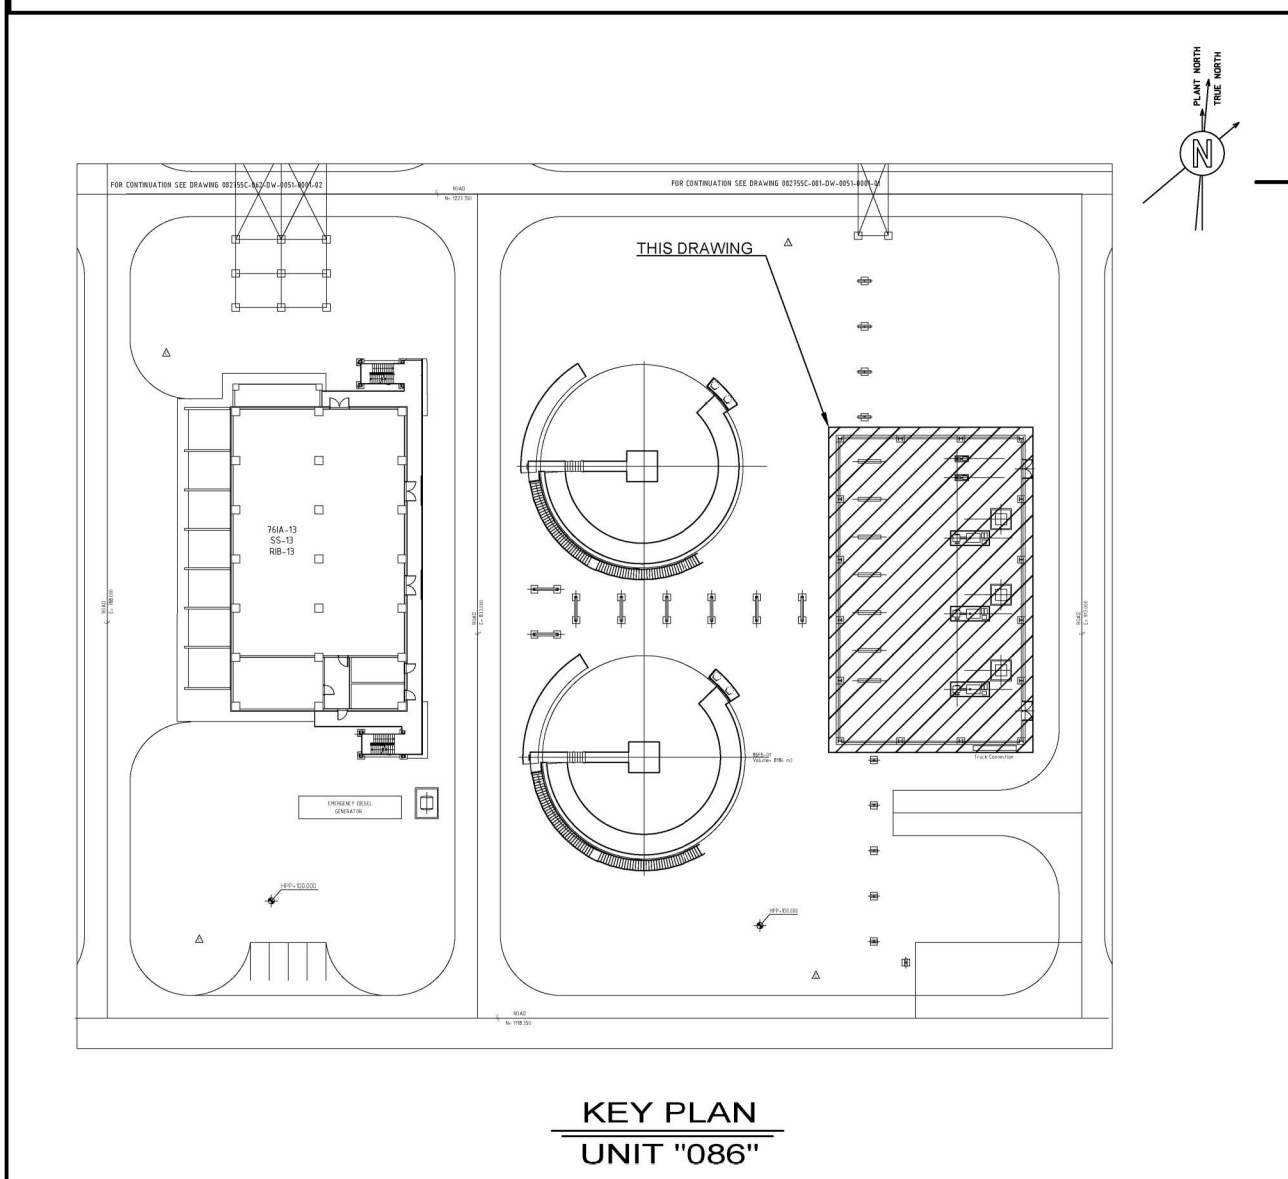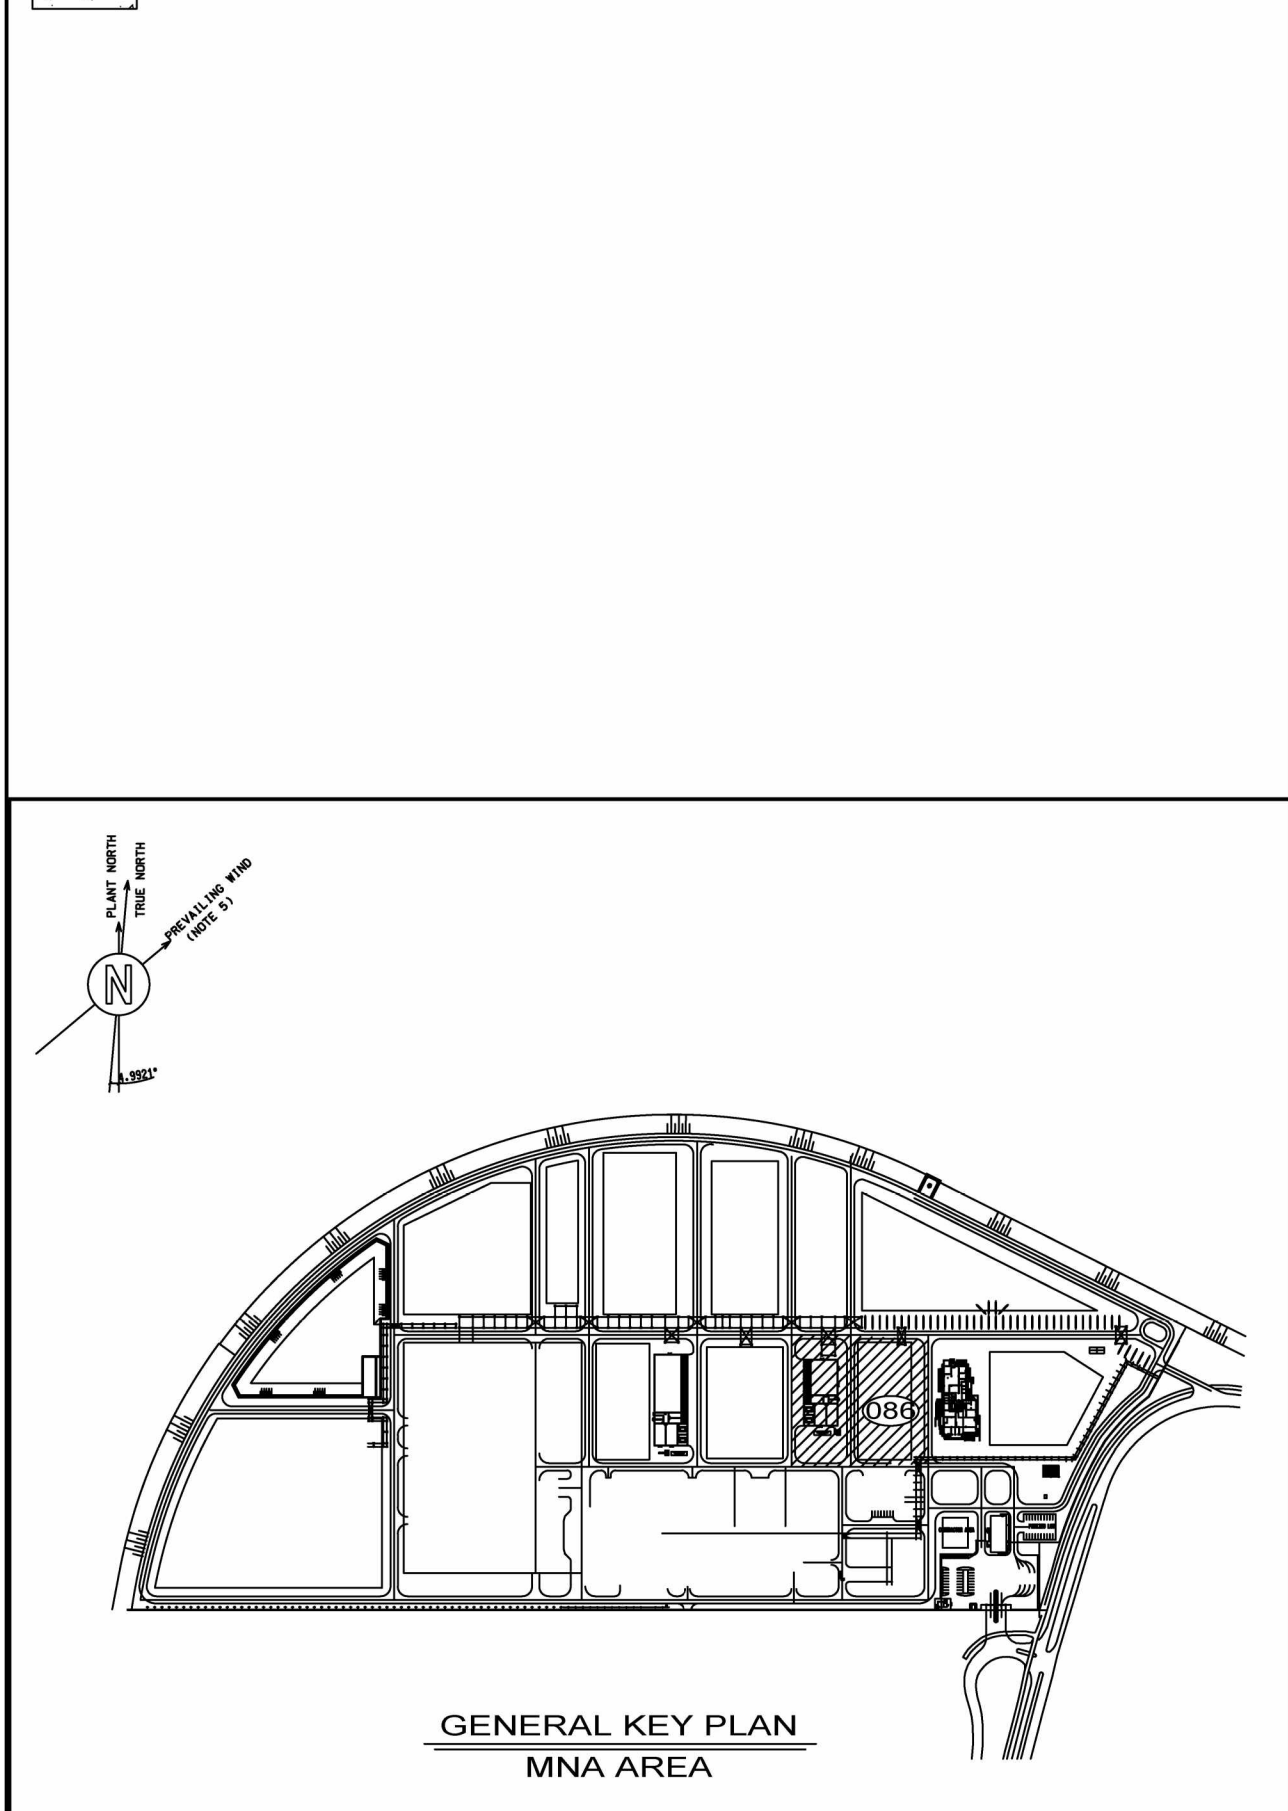

082755C-000-SDC-1801-0001	CIVIL AND STRUCTURAL STEEL STRUCTURES CONSTR. STANDARDS
082755C-000-DW-1802-0001	STRUCTURAL STEEL WORKS GENERAL NOTES
082755C-086-DW-1804-0001	GUIDE DRAWING FOR FOUNDATION OF SHELTER 086-SHT-100
082755C-086-DW-1722-0001	GUIDE DRAWING FOR STEEL OF SHELTER 086-SHT-100
082755C-000-DW-0001-0005	GENERAL PLOT PLAN MNA AREA RDGC PROJECT
082755C-086-DW-0001-0001	UNIT-086 (FIREFIGHTER) UNIT PLOT PLAN

Drawing No	DESCRIPTION
	REFERENCE DRAWINGS

CONFIDENTIAL					
C	05-08-2021	ISSUED FOR LOCAL AUTHORITY	A. DEEYOKA	E. GERKARIN MAPPO M. CALPINI	V. COLONE M. LANGOTTI
B	30-07-2021	ISSUED FOR FEED	A. DEEYOKA	E. GERKARIN MAPPO M. CALPINI	M. LANGOTTI V. COLONE
A	18-06-2021	ISSUED FOR REVIEW	S. BRIDEN	E. GERKARIN MAPPO M. CALPINI	M. LANGOTTI V. COLONE
REV	DATE	DESCRIPTION	PREP	CKD	APPR/AUTH