

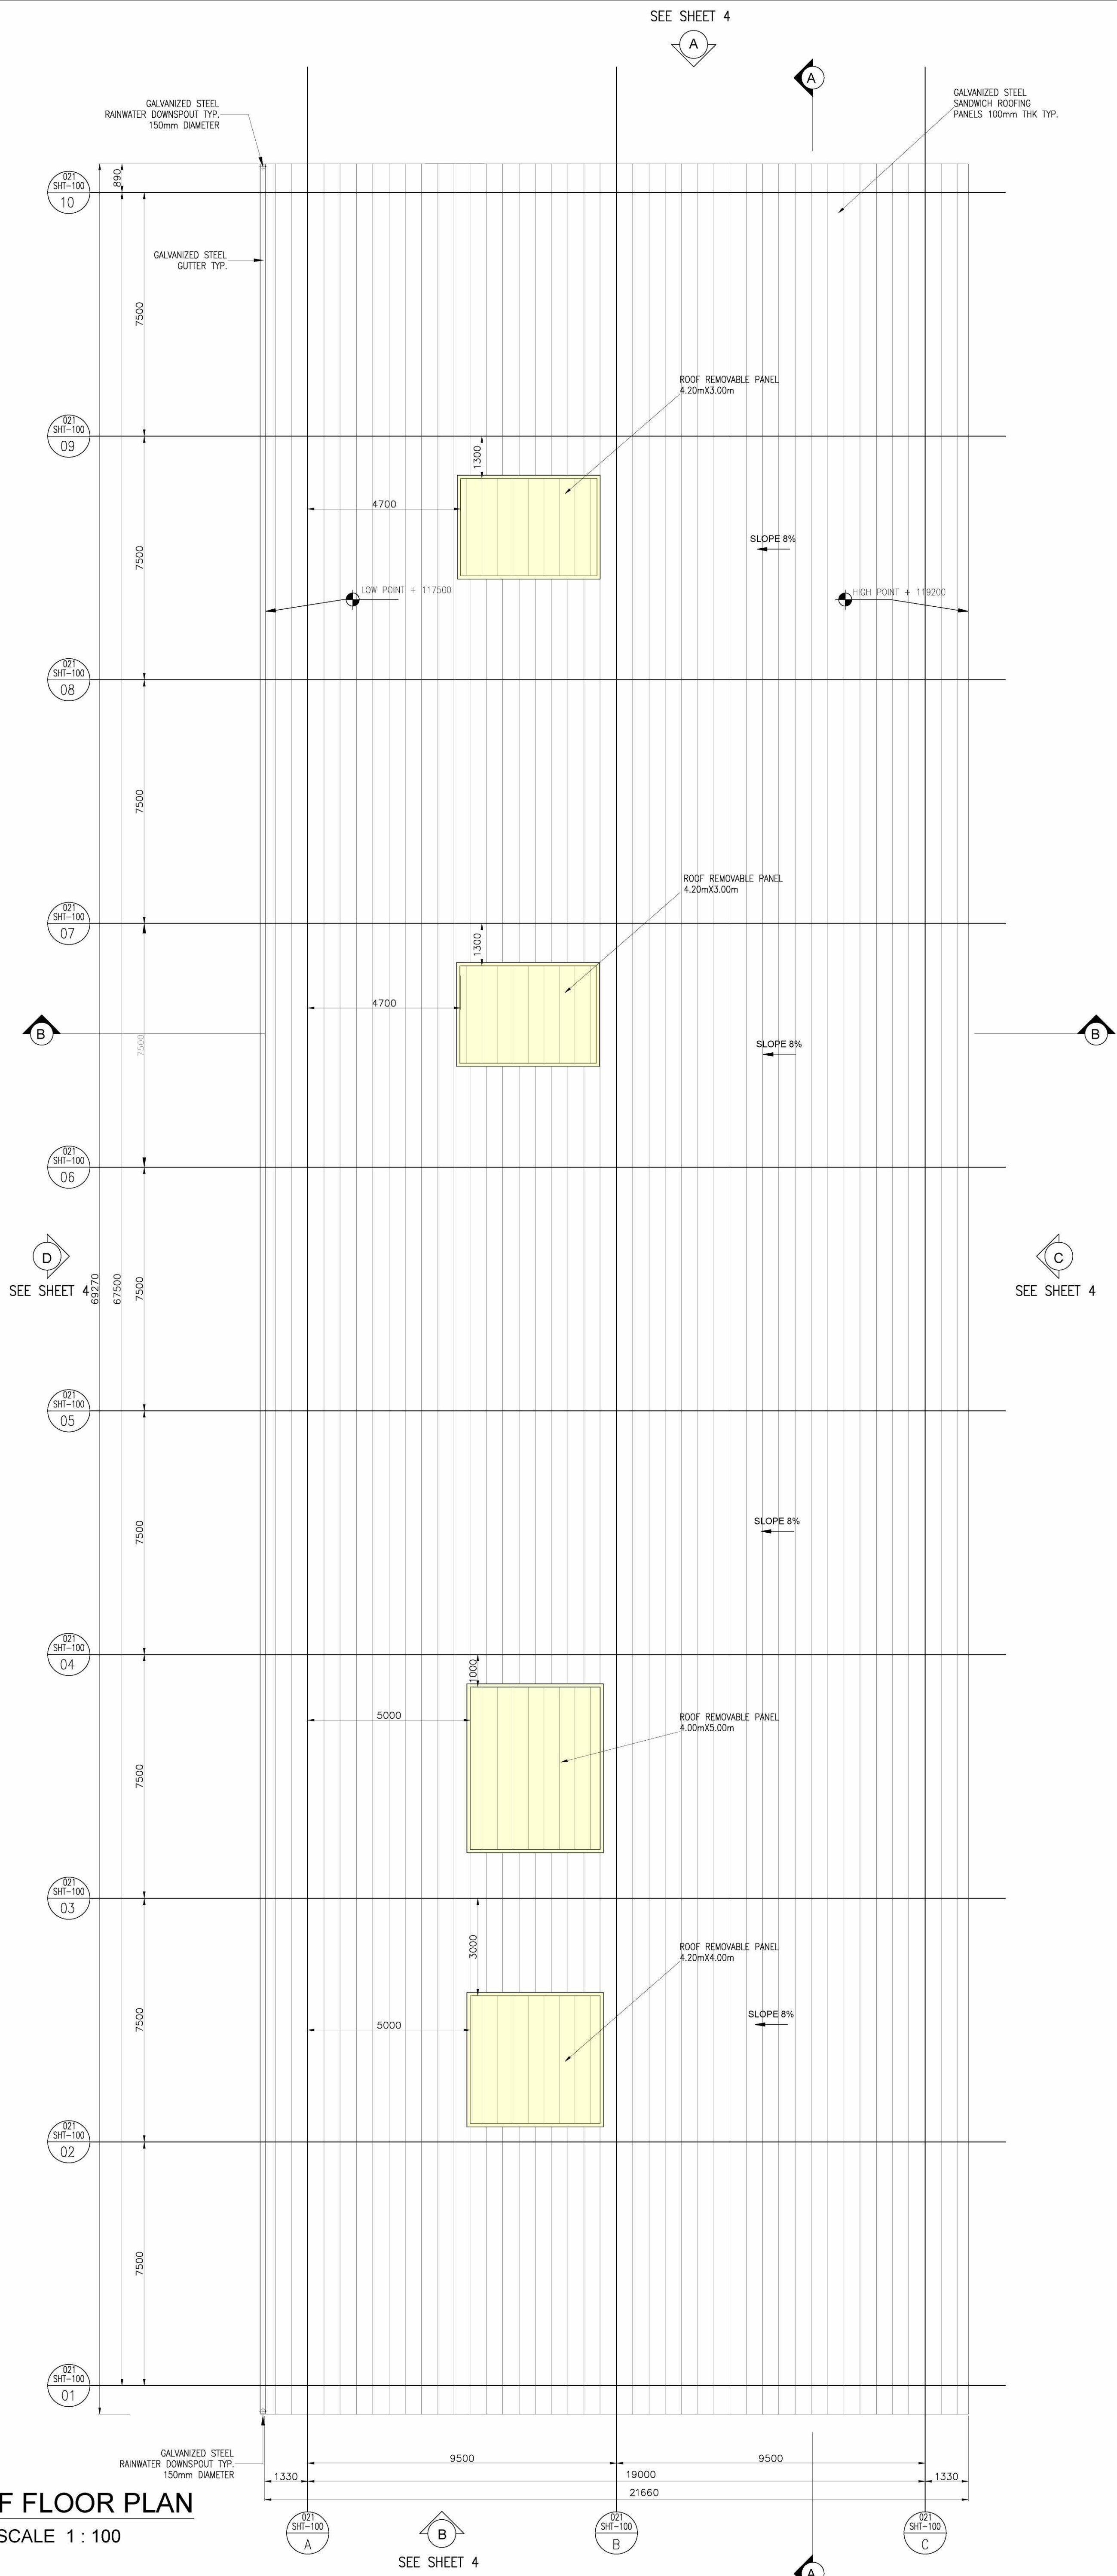


tly or indirectly, transferred, reproduced, copied, disclosed or used, without its prior written consent,	e.
--	---

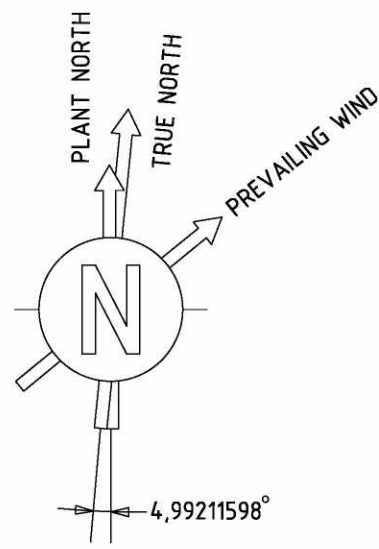

DOOR SCHEDULE 1:50


DOOR TYPE
LD 01

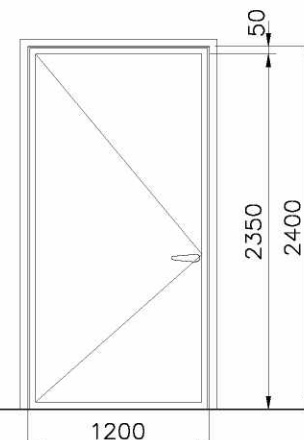

GALVANIZED PAINTED INSULATED STEEL DOOR WITH PANIC BAR & HYDRAULIC CLOSER		
LEFT	RIGHT	TOTAL
3	4	7

DOORS SCHEDULING INTO THE EXIT STAIRCASE SHALL HAVE AT LEAST
1 1/2-HR FIRE RESISTANCE RATING AND FITTED WITH AN AUTOMATIC
"SELF-CLOSING" DEVICE.

DOOR TYPE
LD 04

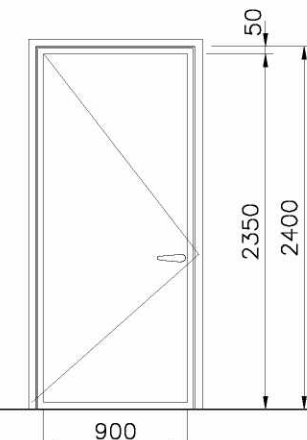


GALVANIZED PAINTED INSULATED STEEL DOOR WITH PANIC BAR & HYDRAULIC CLOSER		
LEFT	RIGHT	TOTAL
0	2	2

RUIMTELIJST						
			G.O.			
	ITEM	ROOMS	AREA (m²)	AANTAL PERSONEN	TYPE RUIMTE	GEbruiksfunctie
GROUND FLOOR	01	COMPRESSOR AREA	7291 m²	0	FUNCTIONIERUIMTE	ICHTER INDUSTRIE FUNCTIE


ROOM FINISHING SCHEDULE			FLOOR FINISHING	WALL FINISHING (INTERNAL)	CEILING FINISHING
			CONCRETE PAINTING WITH HARDENER	SANWICH PANELS	METAL ROOFING
	ITEM	ROOMS			
GROUND FLOOR	01	COMPRESSOR AREA	●	●	●

GENERAL NOTES	
1.	COORDINATES ARE REFERRED TO PLANT NORTH.
2.	PLANT REFERENCE POINT (N=1000.000 AND E=1000.000)
3.	CORRESPONDS TO GEOGRAPHIC COORDINATES: (N=443433.61/E=60602.33)
4.	ALL DIMENSIONS AND ELEVATIONS ARE IN MILLIMETERS AND 360° DEGREES CIRCLE UNLESS OTHERWISE INDICATED.
5.	ALL COORDINATES ARE IN METERS.
6.	THE ELEVATION 100.00 CORRESPONDS TO (HIGH POINT OF PAVING) AND IS EQUIVALENT +5.80m. N.A.P.


LEGEND

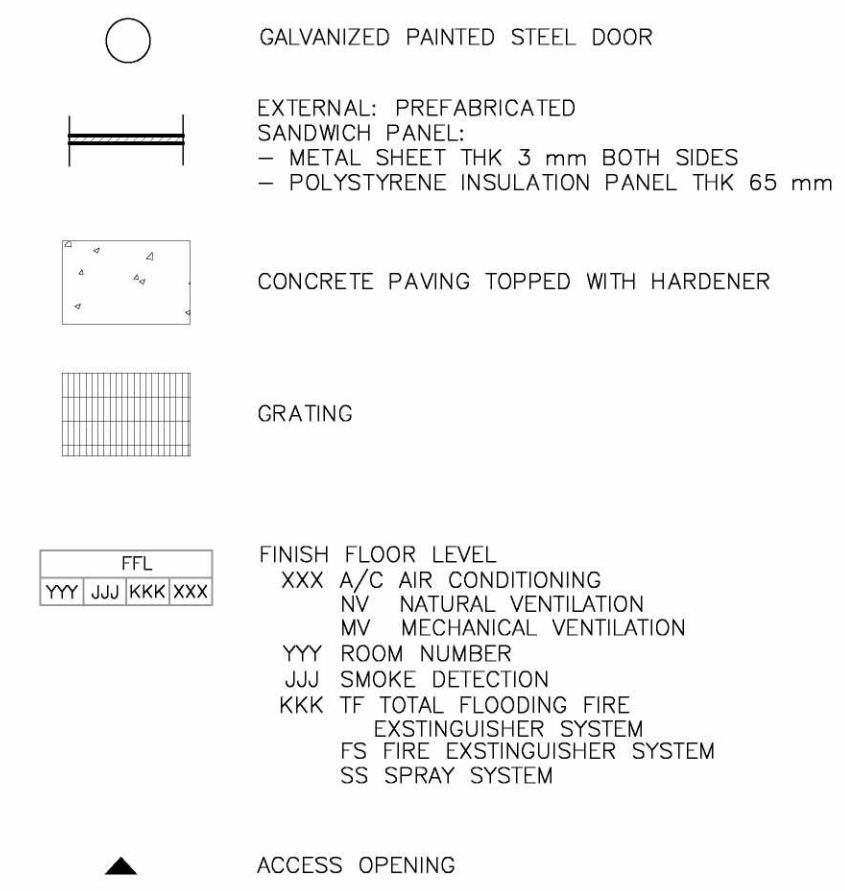

GENERAL PLOT PLAN

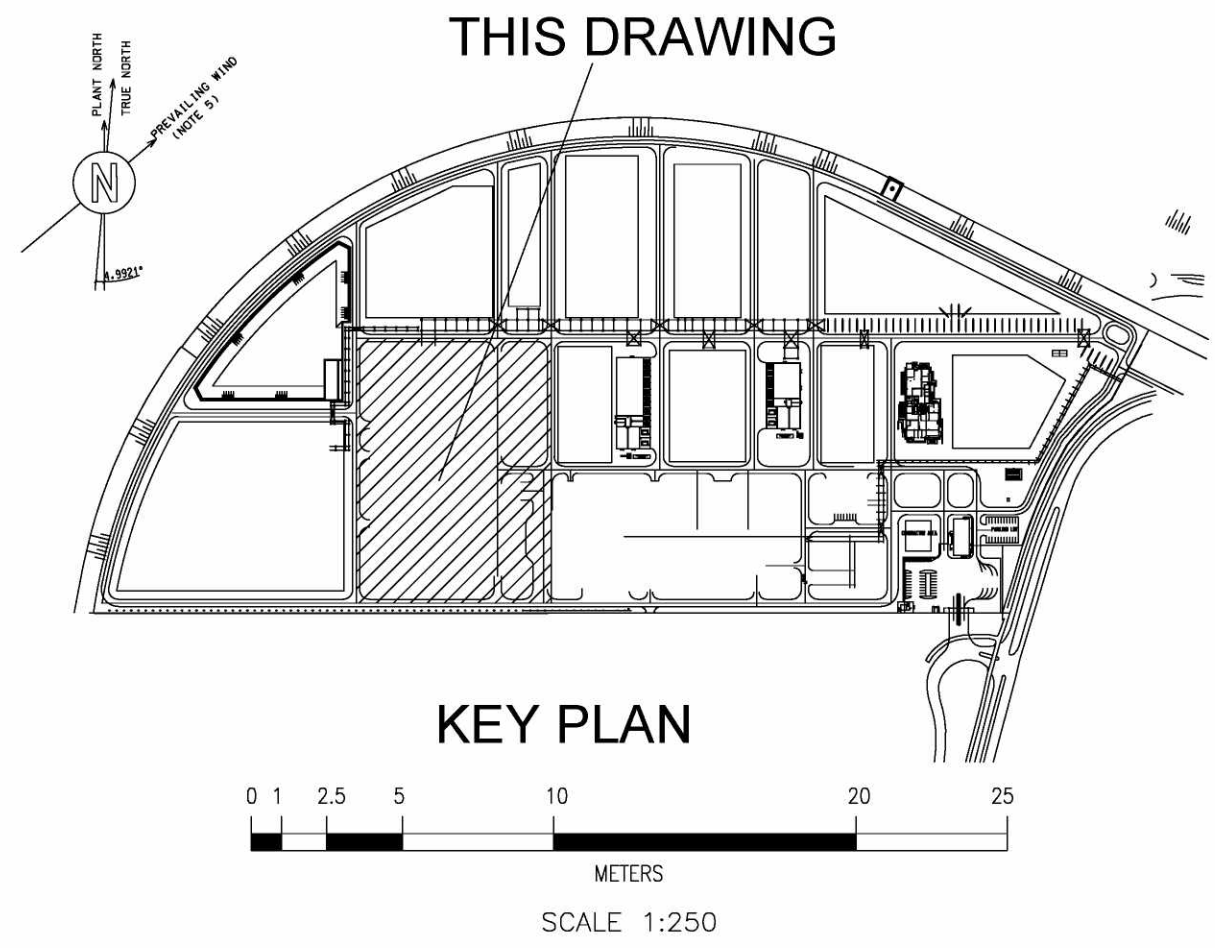

KEY PLAN UNIT 021

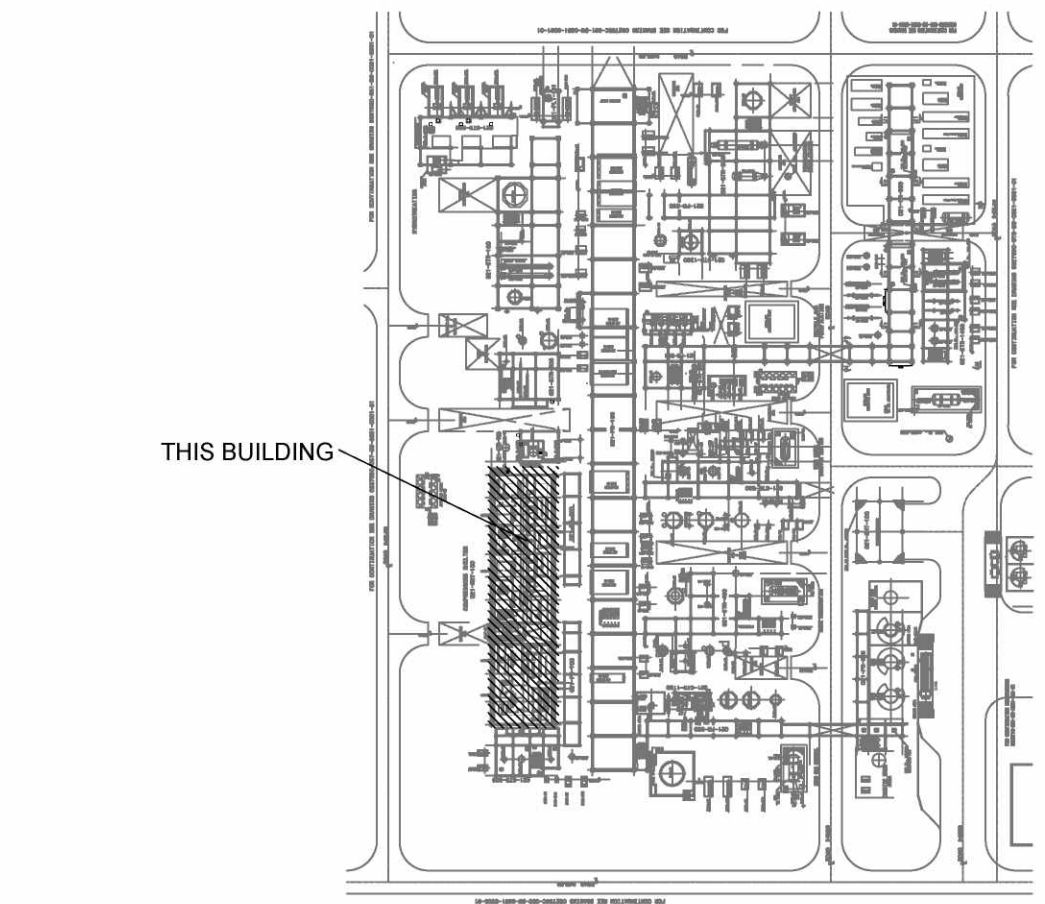

08750C-021-DW 0051-0001-03_B		021 (NEXTBTL) – UNIT PLOT PLAN ELEVATION			
08750C-021-DW 0051-0001-02_B		021 (NEXTBTL) – UNIT PLOT PLAN ELEVATION			
08750C-021-DW 0051-0001-01_B		021 (NEXTBTL) – UNIT PLOT PLAN			
Drawing No		DESCRIPTION			
REFERENCE DRAWINGS					
CONFIDENTIAL					
B	10-08-2021	ISSUED FOR LOCAL AUTHORITY	A.DEEVSKA	 ALEXANDER NAPP M. CALPINE / E. COLONE / M. LANGOTTI	 V. COLONE M. LANGOTTI
A	28/07/2021	ISSUED FOR REVIEW	C. BRAGHIROLI	 M. CALPINE / E. COLONE / M. LANGOTTI	 V. COLONE / M. LANGOTTI
REV	DATE	DESCRIPTION	PREP	CKD	APPR/AUTH

NESTE



RDCG (Rotterdam Capacity Growth) - DEFINITION PHASE

NESTE

GENERAL LAYOUT DRAWINGS FOR
021-SHT-100 COMPRESSOR SHELTER ROOF FLOOR PLAN
AND SCHEDULES

Scale	Technip Drawing No						Page	Rev.
AS SHOWN	082755C	021	DW	18	01	0001	3of6	B
	Project	Unit	Doc.Type	Disc	Subj	Ser.No		

NESTE Drawing No

CAD Model	
-----------	--