



The present document or drawing is property of TECHNIP ITALY S.p.A. and shall not, under any circumstances, be totally or partially, directly or indirectly, transferred, reproduced, copied, disclosed or used, without its prior written consent, for any purpose and in any way other than that for which it is specifically furnished or outside the extent of the agreed upon right of use.

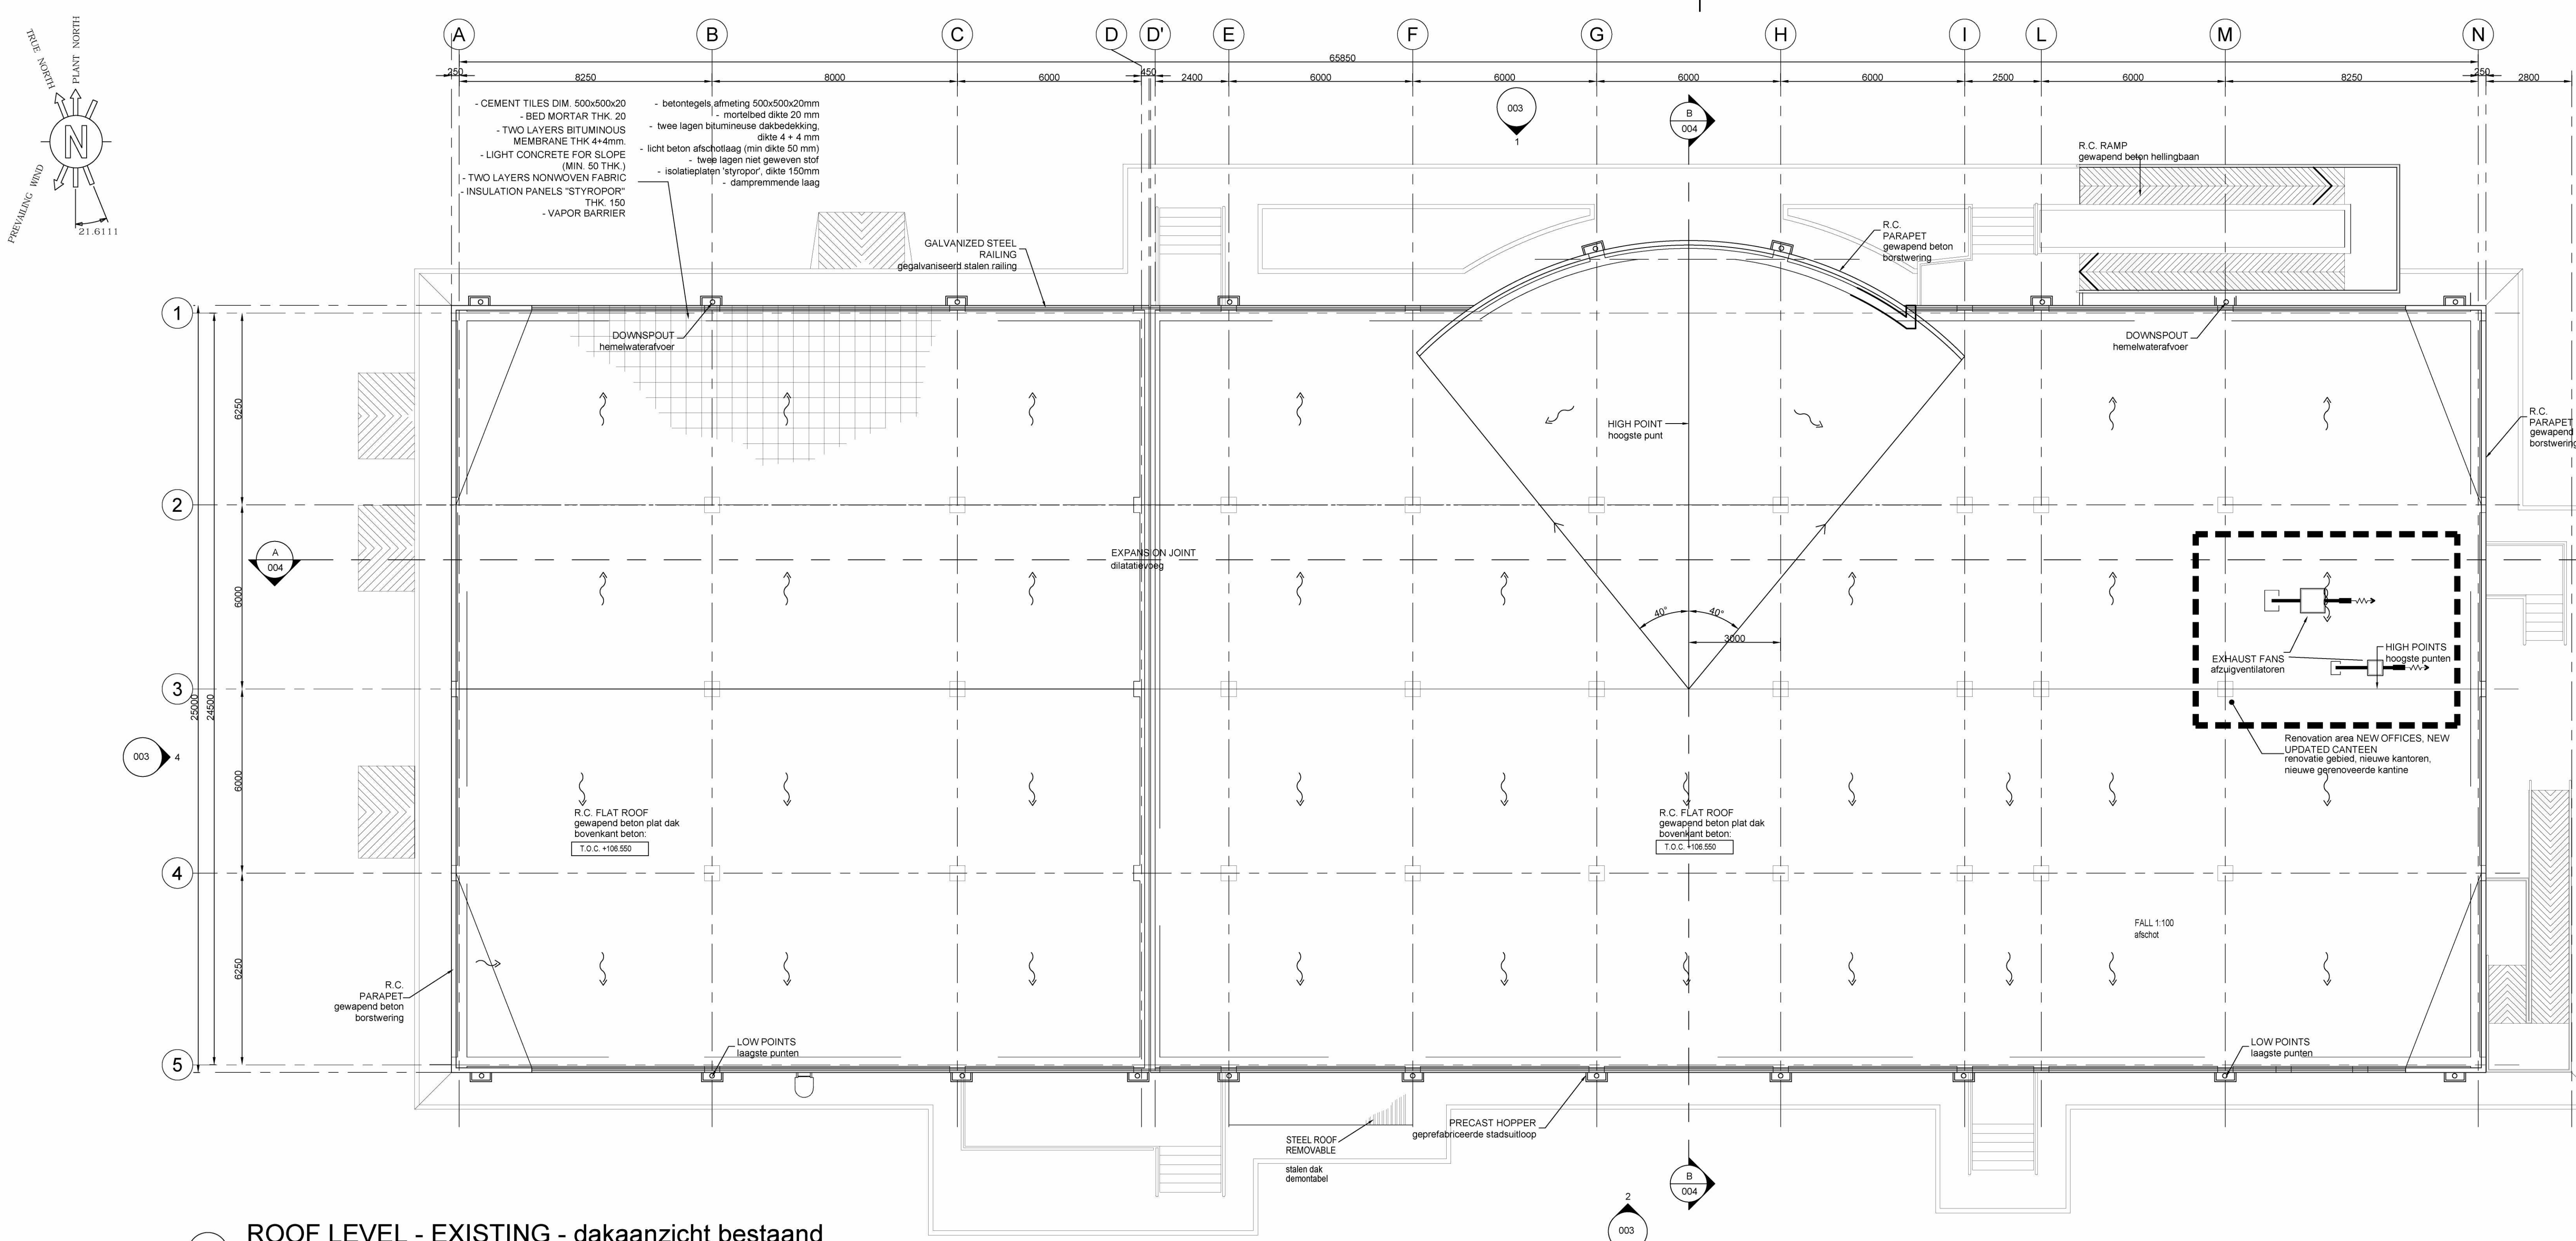

1 ROOF LEVEL - EXISTING - dakaanzicht bestand  
1 : 100

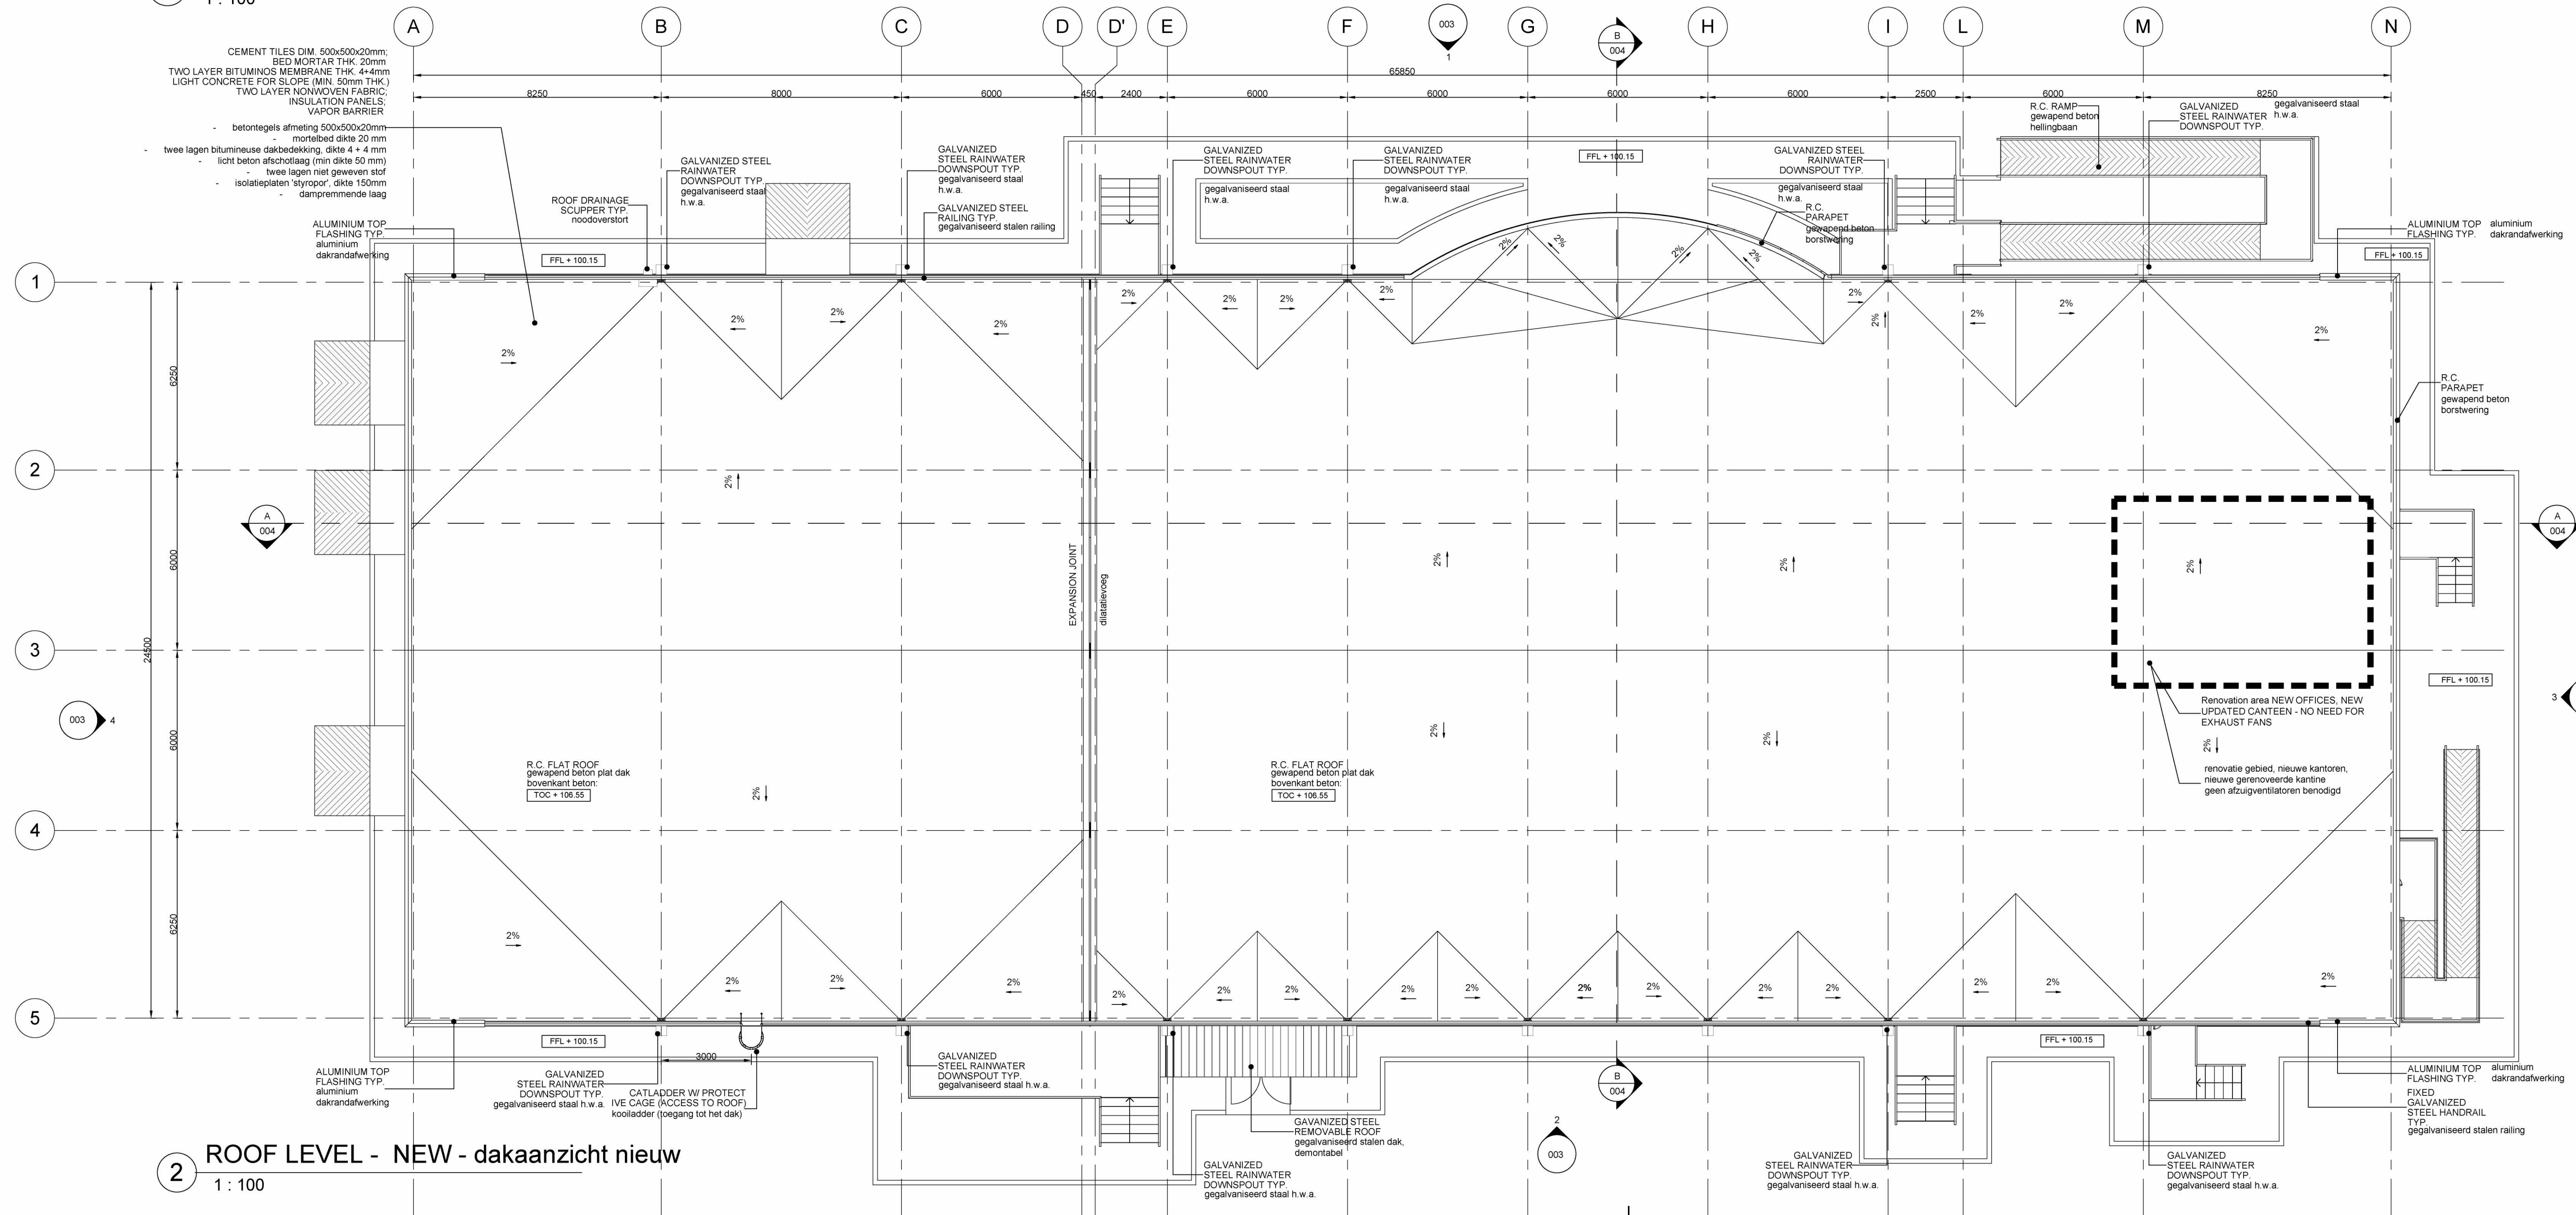

2 ROOF LEVEL - NEW - dakaanzicht nieuw  
1 : 100


GENERAL NOTES — ALGEMEEN

- ALL DIMENSIONS ARE EXPRESSED IN MILLIMETERS & ELEVATIONS IN METERS
- THE ROOF, THE WALLS AND ELEVATED FLOOR OF THE BUILDING SHALL PROVIDE TWO HOURS FIRE RESISTANCE
- THE STAIRCASES SHALL BE PROVIDED WITH EMERGENCY LIGHTING
- ALL DIMENSIONS ARE REFERRED TO ROUGH SURFACES
- ALL DIMENSIONS ARE REFERRED TO ROUGH SURFACES
- ALL DIMENSIONS ARE REFERRED TO ROUGH SURFACES
- THIS DRAWING IS ONLY FOR SUBCONTRACTOR SYSTEM AND FINISHING DETAILED DESIGN. MATERIAL SELECTION AND FOR BUILDING PERMIT
- FOR APPLICABLE FIRE AND SMOKE CLASSES PLEASE REFER TO THE INTEGRAL PLAN BRANDVEILIGHEID
- GENERAL REVISIONS


LEGEND — RENVOOI

|   |   |
|---|---|
| REINFORCED CONCRETE COLUMNS<br>gewapend betonkolom<br>EXTERNAL CMU THK 200 mm PLASTERED<br>& PAINTED BOTH SIDES<br>+ VAPOR BARRIER<br>+ INSULATION PANELS<br>+ GYPSUM BOARDING<br>INTERNAL CMU THK 200 mm PLASTERED<br>& PAINTED BOTH SIDES<br>+ VAPOR BARRIER<br>+ INSULATION PANELS<br>+ GYPSUM BOARDING<br>GALVANIZED PAINTED STEEL DOOR<br>DOOR FIRE RATED<br>GRAVEL<br>CEMENT SAND SCREED<br>CONCRETE PAVING WITH HARDENER<br>ACID RESISTANT TILES 200x200mm<br>FALSE FLOOR 500x600mm<br>GRANITE GRES TILES 300x300mm<br>GRATING<br>ROOFER<br>EPOXY RESIN COATING | FINISH FLOOR LEVEL: afwerking vloerniveau<br>XXX AC AIR CONDITIONING<br>VV NATURAL VENTILATION<br>MV MECHANICAL VENTILATION<br>YYY ROOM NUMBER - kamernummer<br>JJJ SMOKE DETECTION-rookdetectie<br>KKK TF TOTAL FLOODING FIRE<br>EXTINGUISHER SYSTEM<br>SS SPRAY SYSTEM |
|---|---|

GENERAL PLOT PLAN — totaaloverzicht situatie

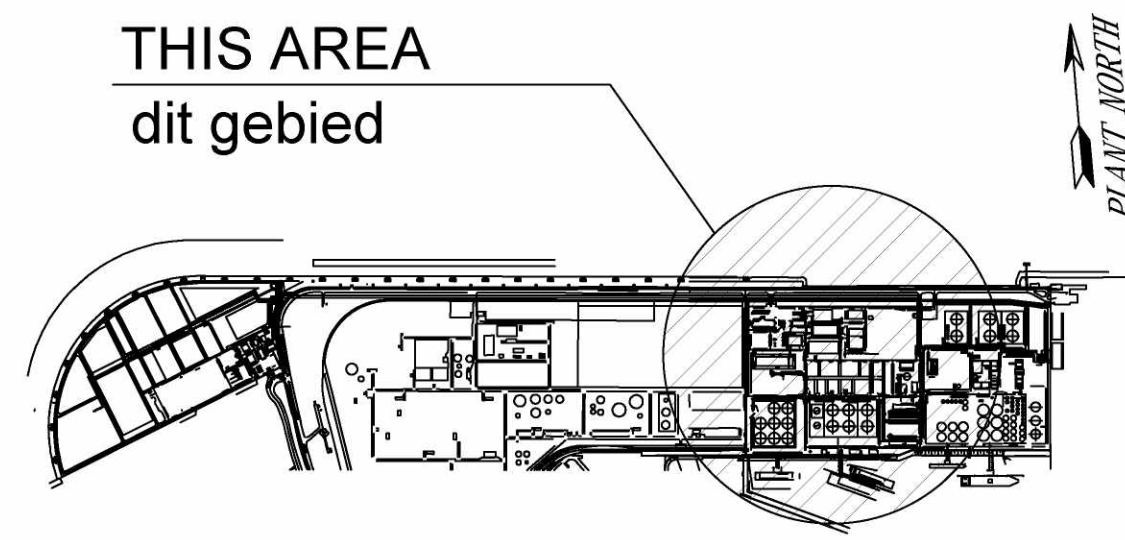

PLOT PLAN — situatie

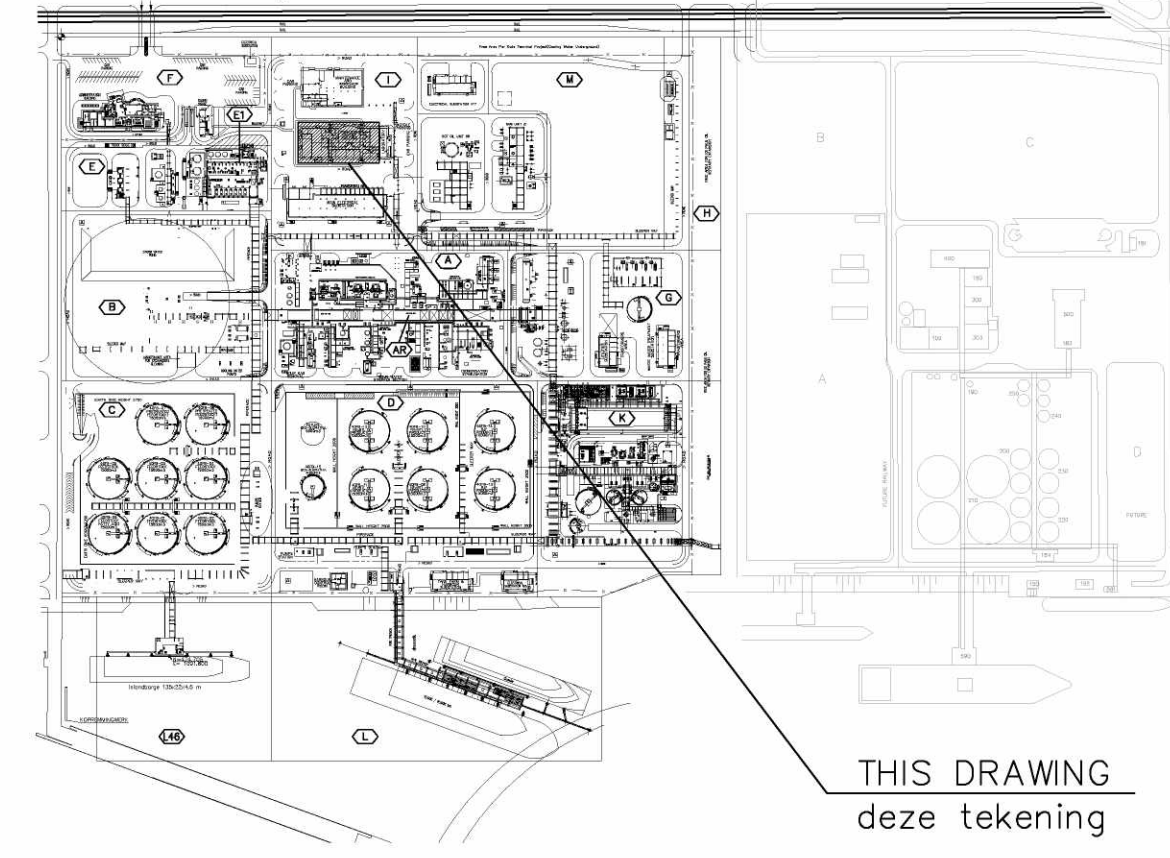

|                             |                                                                                                   |
|-----------------------------|---------------------------------------------------------------------------------------------------|
| 082755C-075-DW-2051-0001-05 | EMERGENCY ESCAPE ROUTE AND FIRE PROTECTION LAYOUT<br>nooduitgangen en brandveiligheid plattegrond |
| 082755C-075-DW-2051-0001-04 | SECTIONS AND FINISHING SCHEDULE<br>doorsneden en ruimte afwerkstaat                               |
| 082755C-075-DW-2051-0001-03 | ELEVATIONS — gevels                                                                               |
| 082755C-075-DW-2051-0001-01 | GROUND FLOOR PLAN — plattegrond begane grond                                                      |
| Drawing No                  | DESCRIPTION — omschrijving                                                                        |

REFERENCE DRAWINGS - referentie tekeningen

| CONFIDENTIAL - vertrouwelijk |                              |             |      |               |
|------------------------------|------------------------------|-------------|------|---------------|
| 2-9-2021                     | issued for local authorities |             |      |               |
| D 01/09/21                   | RE-ISSUE FOR FEED            | C.C.        | A.F. | A.F./M.L.     |
| C 03/08/21                   | RE-ISSUE FOR FEED            | C.C.        | A.F. | A.F./M.L.     |
| B 25/06/21                   | ISSUE FOR FEED               | C.C.        | A.F. | A.F./M.L.     |
| A 26/04/21                   | ISSUE FOR REVIEW             | C.C.        | A.F. | A.F./M.L.     |
| REV                          | DATE                         | DESCRIPTION | PREP | CKD APPR/AUTH |

RDCG (Rotterdam Capacity Growth) - DEFINITION PHASE

NESTE

CONTROL ROOM REVAMPING IN OP. BLDG (75IA-01) ROOF FLOOR PLAN - dakaanzicht

|         |                                |      |      |
|---------|--------------------------------|------|------|
| Scale   | Technip Drawing No             | Page | Rev. |
| 1:100   | 082755C 075 DW 20 51 0001      | 2of5 | D    |
| Project | Unit Doc.Type Disc Subj Ser.No |      |      |

NESTE Drawing No

CAD Model