

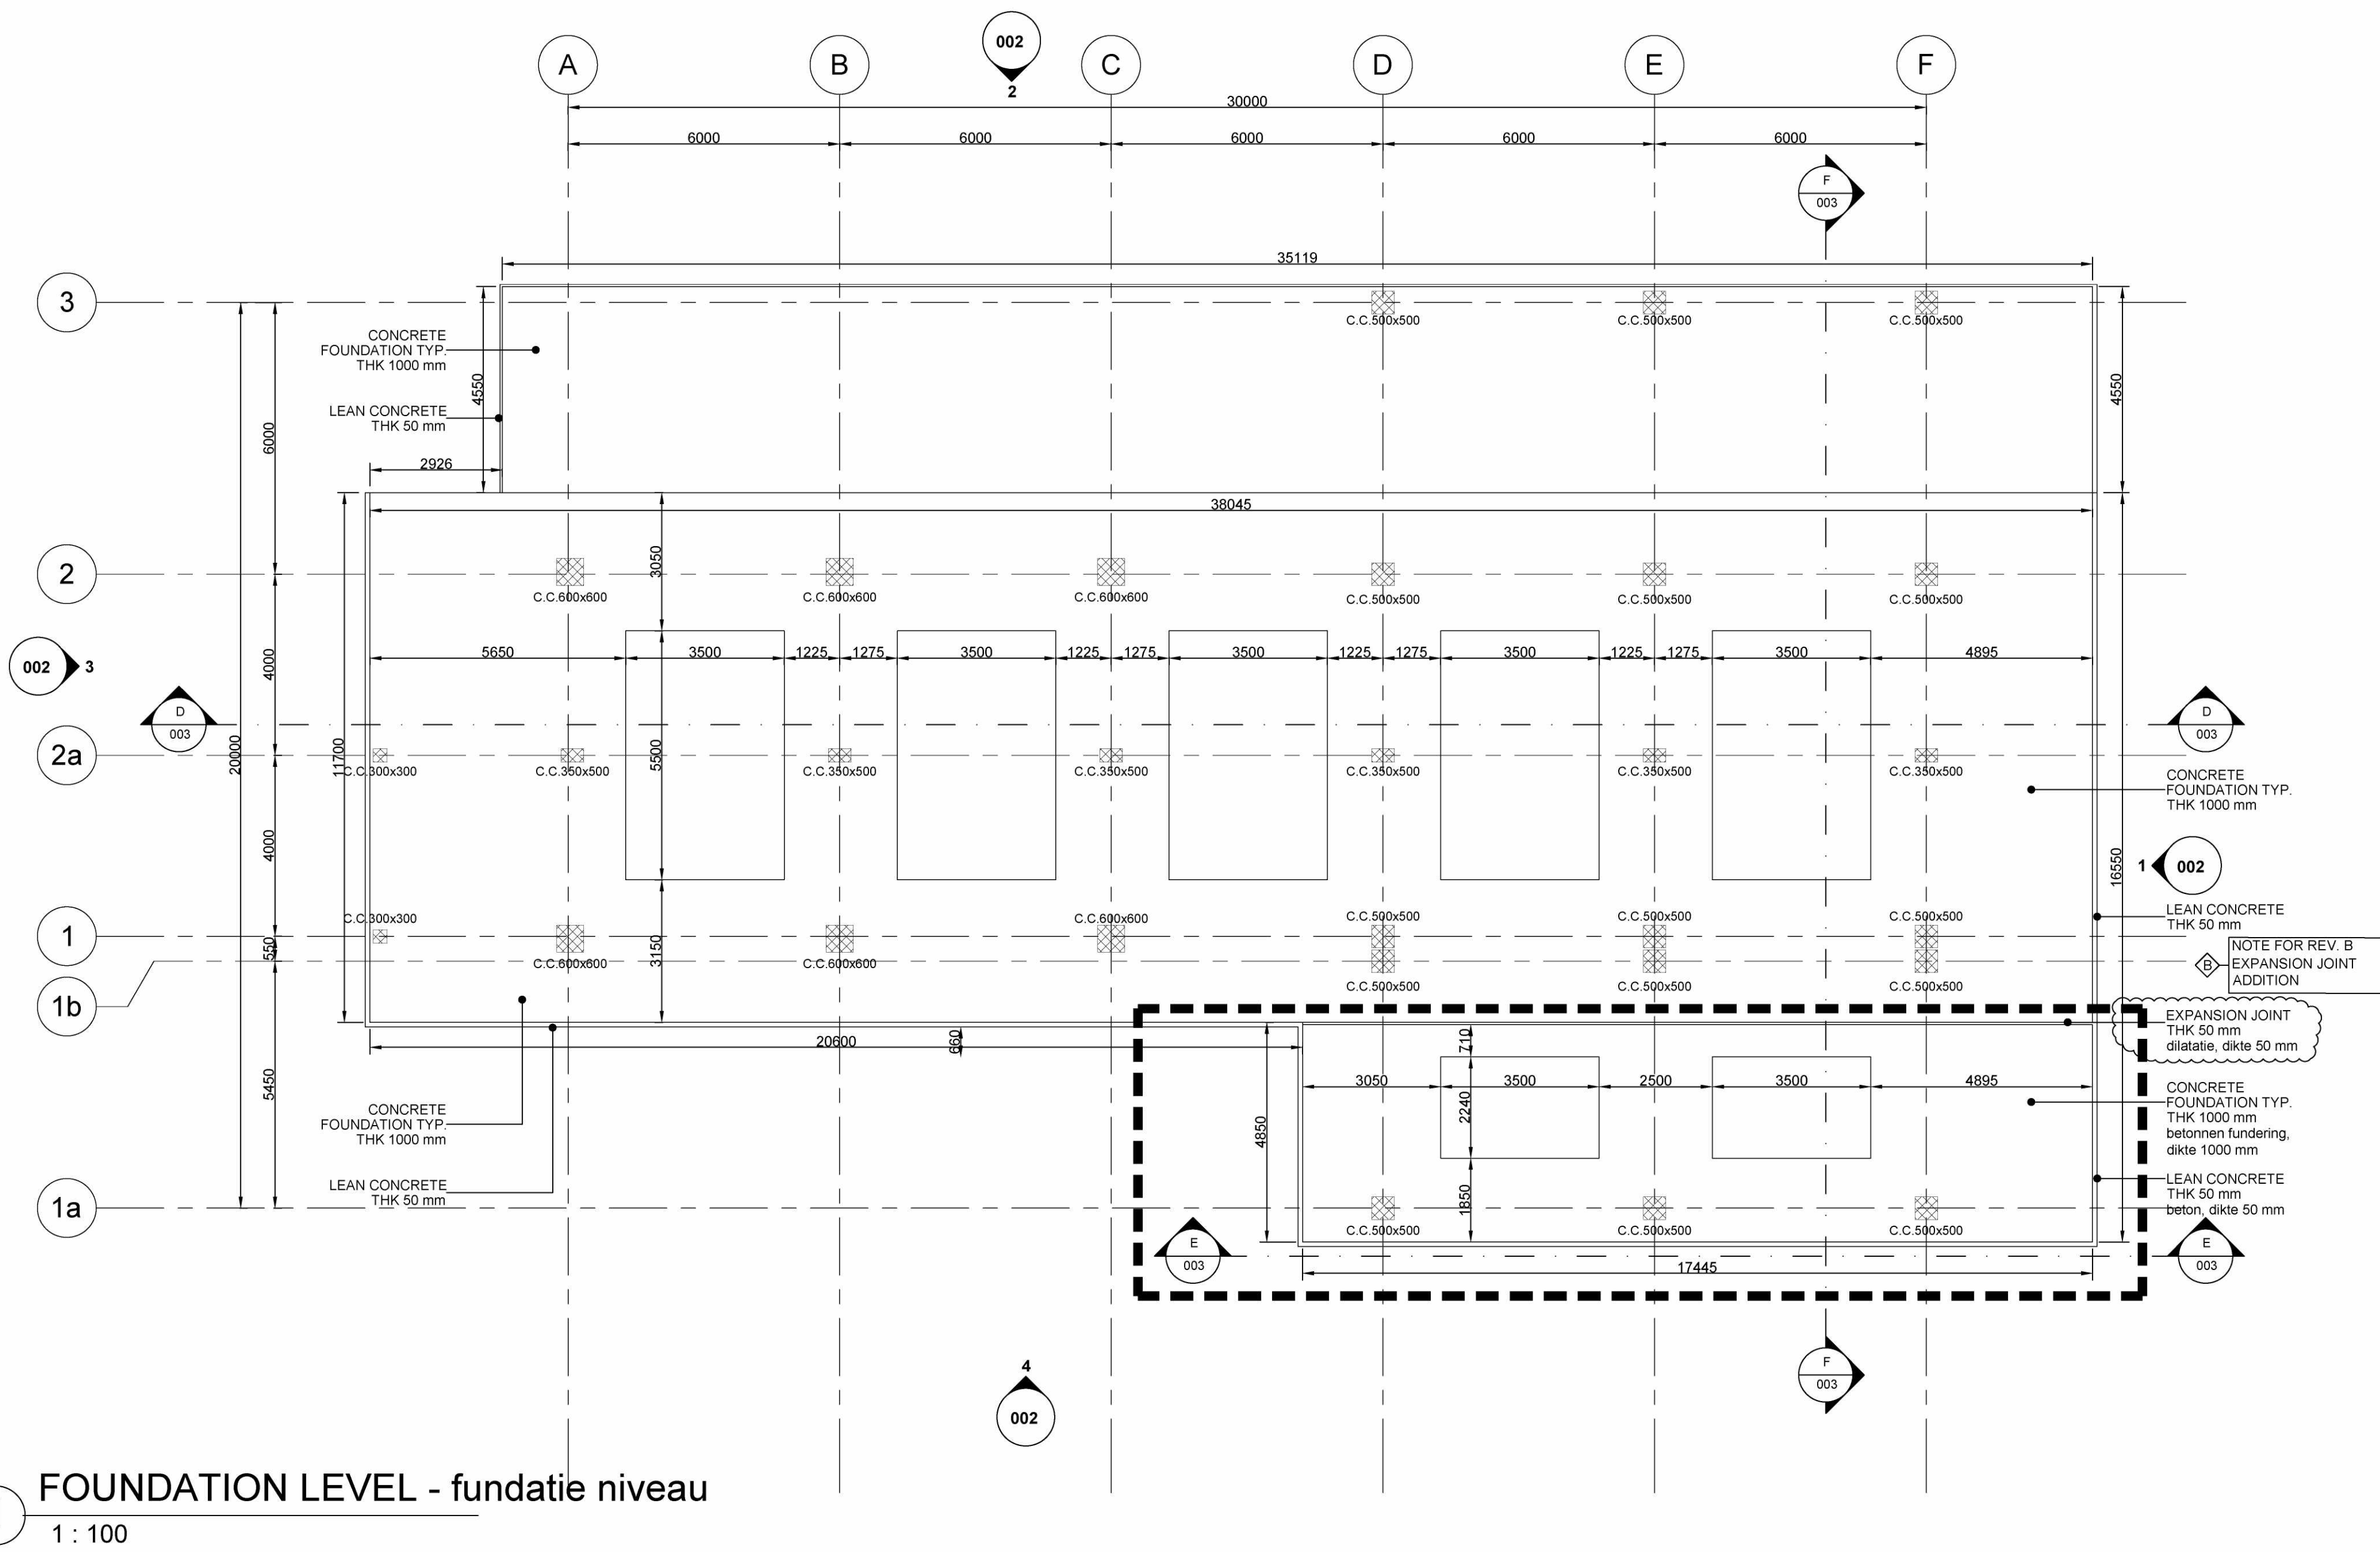



The present document or drawing is property of TECHNIP ITALY S.p.A. and shall not, under any circumstances, be totally or partially, directly or indirectly, transferred, reproduced, copied, disclosed or used, without its prior written consent, for any purpose and in any way other than that for which it is specifically furnished or outside the extent of the agreed upon right of use.

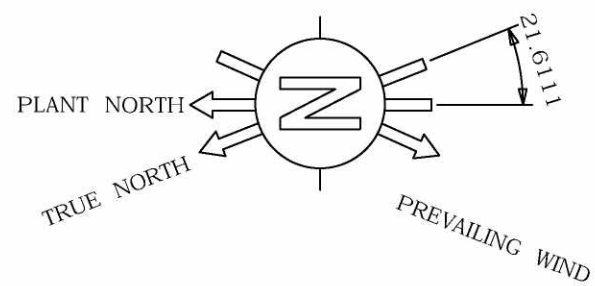


1 FOUNDATION LEVEL - fundatie niveau
1 : 100

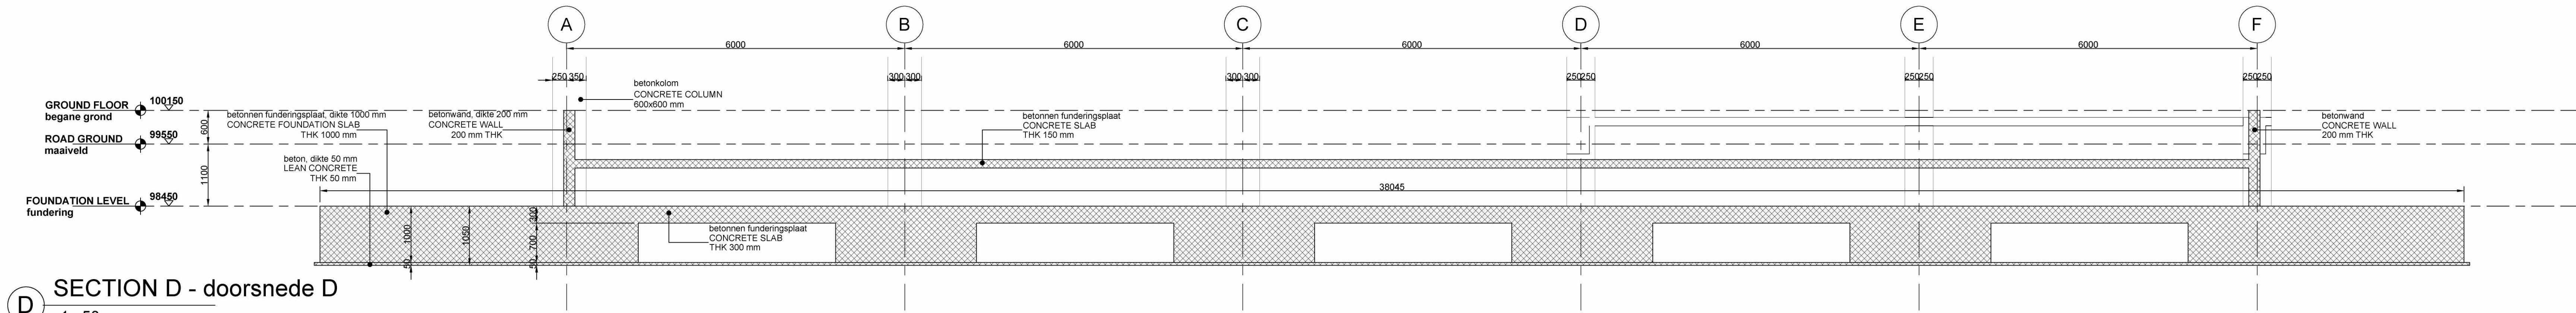

D SECTION D - doorsnede D
1 : 50

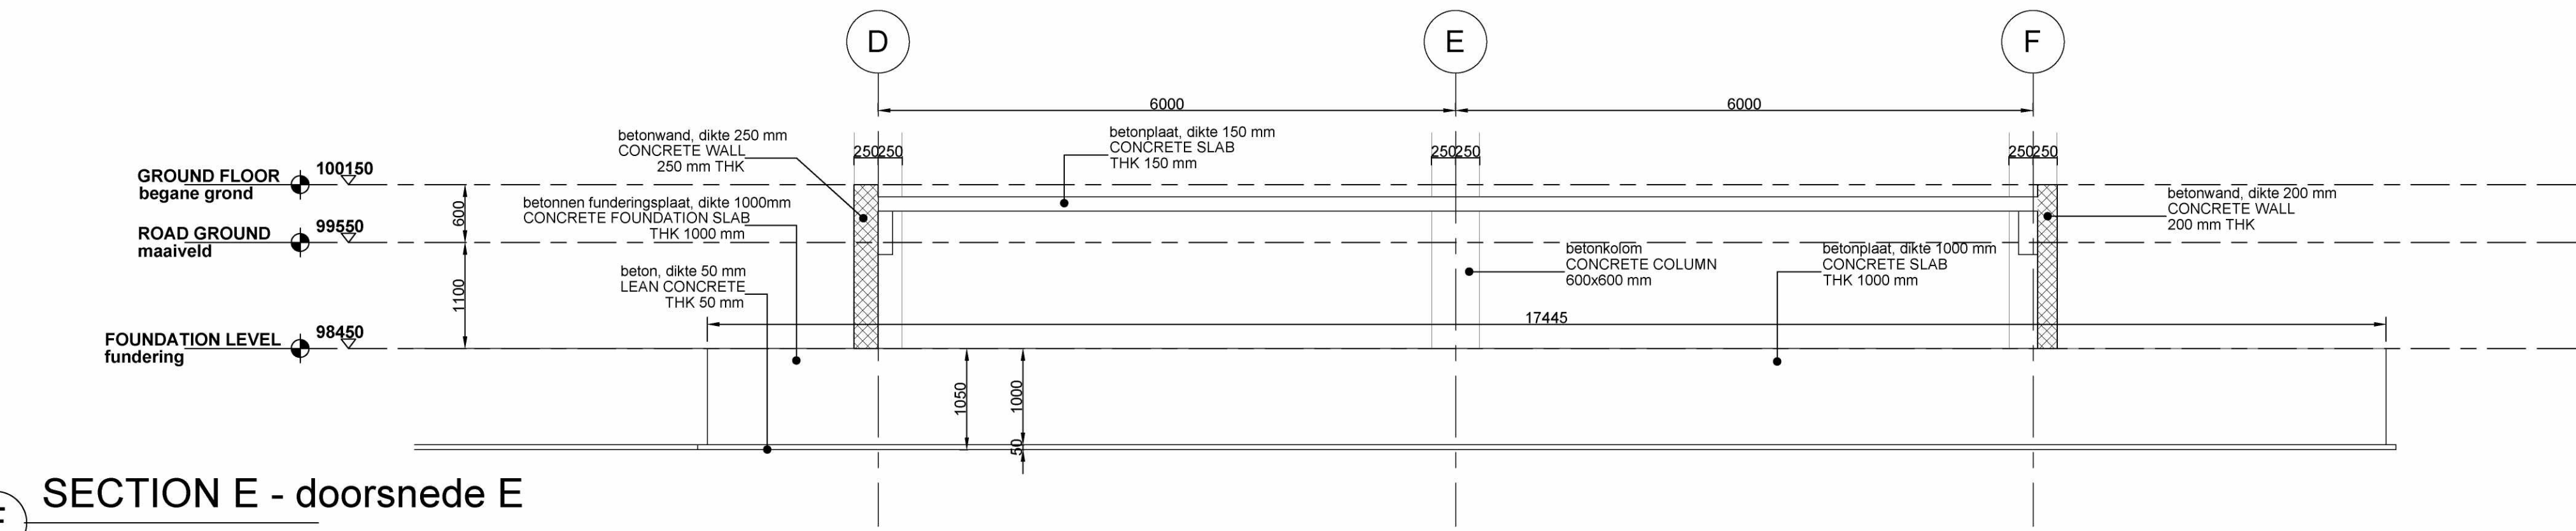

E SECTION E - doorsnede E
1 : 50

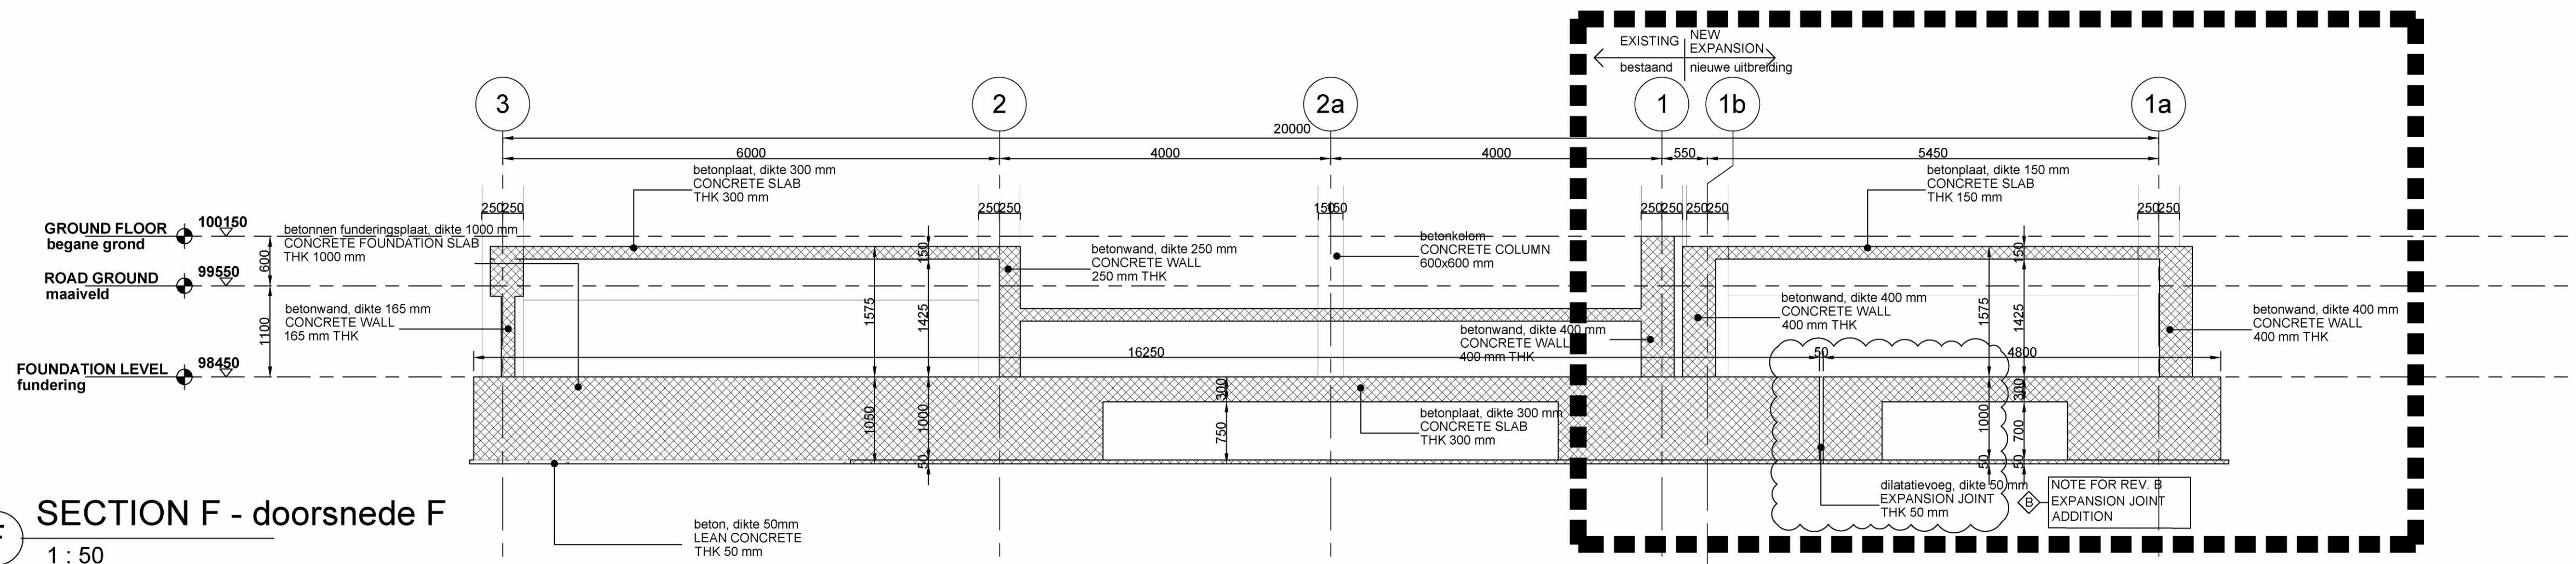

F SECTION F - doorsnede F
1 : 50

GENERAL NOTES

- ALL DIMENSIONS ARE EXPRESSED IN MILLIMETERS & ELEVATIONS IN METERS
- THE ROOF, THE WALLS AND ELEVATED FLOOR OF THE BUILDING SHALL PROVIDE TWO HOURS FIRE RESISTANCE
- THE STAIRCASES SHALL BE PROVIDED OF EMERGENCY LIGHTING
- ALL DIMENSIONS ARE REFERRED TO HOUSE SURFACES
- ELECTRICAL INSTRUMENT EQUIPMENT & CHANNEL LAYOUT ARRANGEMENT ARE INDICATIVE. REFER TO ELECTRICAL INSTRUMENT DRAWINGS
- THIS DRAWING IS VALID ONLY FOR SUBCONTRACTOR SYSTEM AND FINISHING DETAILED DESIGN, MATERIAL SELECTION AND FOR BUILDING PERMIT
- FOR APPLICABLE FIRE AND SMOKE CLASSES PLEASE REFER TO THE INTEGRAL PLAN BRANDVEILIGHEID (PB)


NOTES UPDATED

LEGEND


	REINFORCED CONCRETE COLUMNS gewapend betonkolommet		FINISH FLOOR LEVEL - afwerking vloerniveau YYY JJJ KKK XXX
	EXTERNAL CMU THK 250 mm PLASTERED & PAINTED BOTH SIDES + VAPOR BARRIERS + INSULATION PANELS + CRYSTALLINE BOARDING		AC AIR CONDITIONING MV MECHANICAL VENTILATION
	INTERNAL CMU THK 200 mm PLASTERED & PAINTED BOTH SIDES + VAPOR BARRIERS + INSULATION PANELS + CRYSTALLINE BOARDING		ROOM NUMBER - ruimtenummer YYY
	GALVANIZED PAINTED STEEL DOOR gegalvaniseerd, geschilderde stalen deur		SMOKE DETECTION-rookdetectie KKK
	DOOR FIRERATED brandwerende deur		FIRE RESISTANCE IN HOURS OF FIRE RATED WALL CONSTRUCTION brandweerstand in uren van de brandwerende wandconstructie
	GRAVEL grind		ACCESS OPENING - toegang
	CEMENT SAND SCREED zandcementdekvloer		SURFACE COMPARTMENTATION opvallende compartimentering
	CONCRETE PAVING WITH HARDENER betonverharding met verharder		INTERVENTION AREA verrijdbaar
	ACID RESISTANT TILES 200x200mm zuurbestendige tegels 200x200mm		
	FALSE FLOOR 600x600mm verhoogde vloer 600x600mm		
	GRANITE GRES TILES 300x300mm graniet tegels 300x300 mm		
	GRATING rooster		

GENERAL PLOT PLAN

THIS AREA
dit gebied

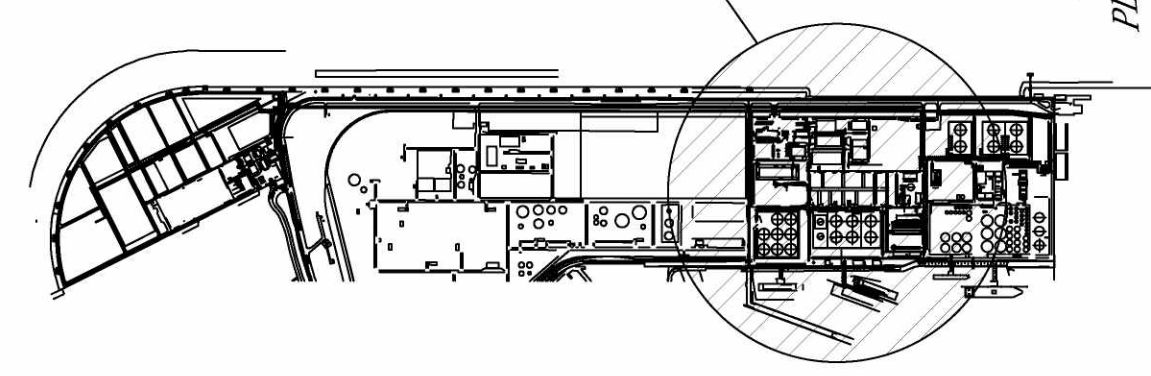

PLOT PLAN

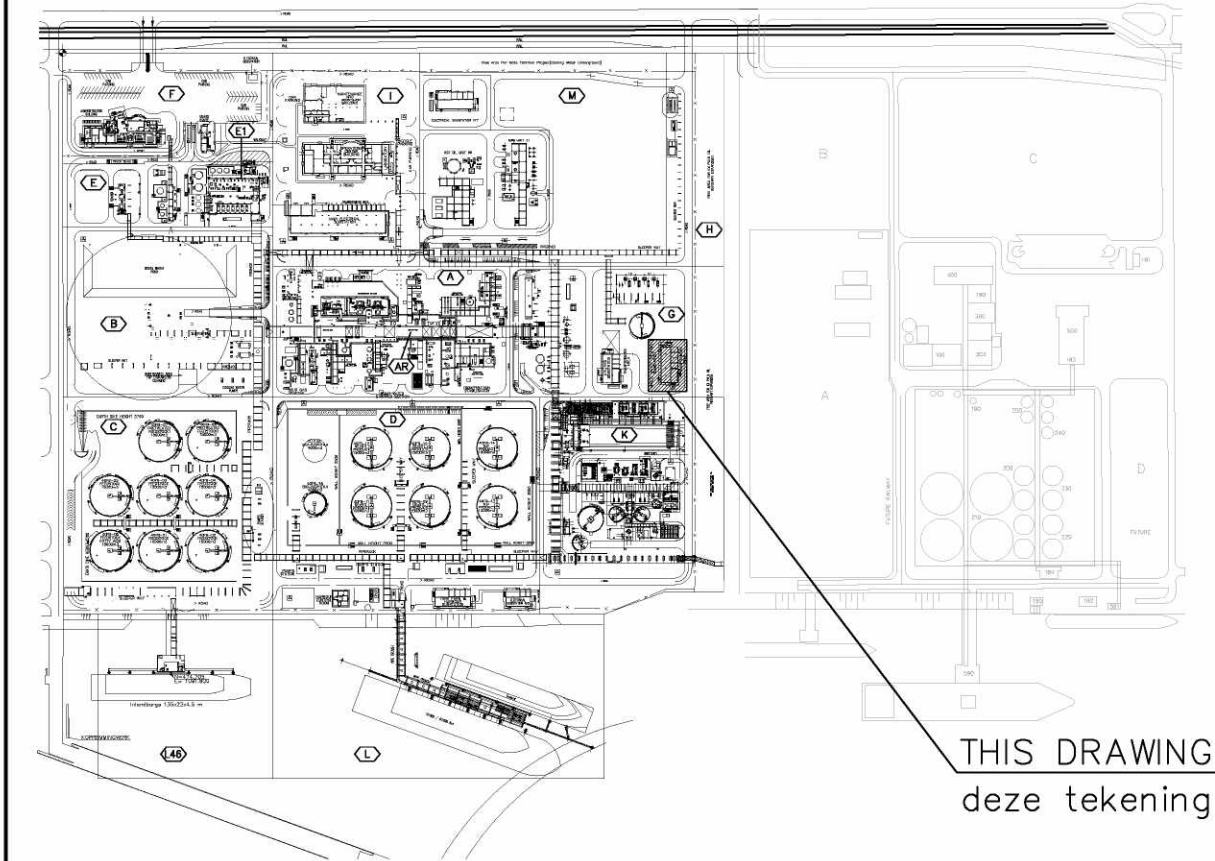

082755C-075-DW-2052-0002-04	EMERGENCY ESCAPE ROUTE AND FIRE PROTECTION LAYOUT nooduitgangen en brandveiligheid plattegrond
082755C-075-DW-2052-0002-02	ELEVATIONS, SECTIONS AND DETAIL gevels, doorsneden en detail
082755C-075-DW-2052-0002-01	PLAN VIEWS AND SCHEDULES - pl.gronden en schema's
Drawing No	DESCRIPTION - omschrijving

REFERENCE DRAWINGS - referentie tekeningen

CONFIDENTIAL					
2-9-2021	issued for local authorities				
C	01/09/21	RE-ISSUE FOR FEED	C.C.	A.F.	A.F./M.L.
B	03/08/21	RE-ISSUE FOR FEED	C.C.	A.F.	A.F./M.L.
A	25/06/21	ISSUE FOR FEED	C.C.	A.F.	A.F./M.L.
REV	DATE	DESCRIPTION	PREP	CHK	APPR/AUTH

NESTE

TECHNIP ENERGIES

RDCG (Rotterdam Capacity Growth) - DEFINITION PHASE

NESTE

SS 06 (75IA-09)

FOUNDATION - fundering

Scale	Technip Drawing No			Page	Rev.
AS SHOWN	082755C	075	DW	20	52
	Project	Unit	Doc.Type	Disc	Subj
NESTE Drawing No					
2305-075-DW-2052-0003					
CAD Model					