


The present document or drawing is property of TECHNIP ITALY S.p.A. and shall not, under any circumstances, be totally or partially, directly or indirectly, transferred, reproduced, copied, disclosed or used, without its prior written consent. For any purpose and in any way other than that for which it is specifically furnished or outside the extent of the agreed upon right of use.

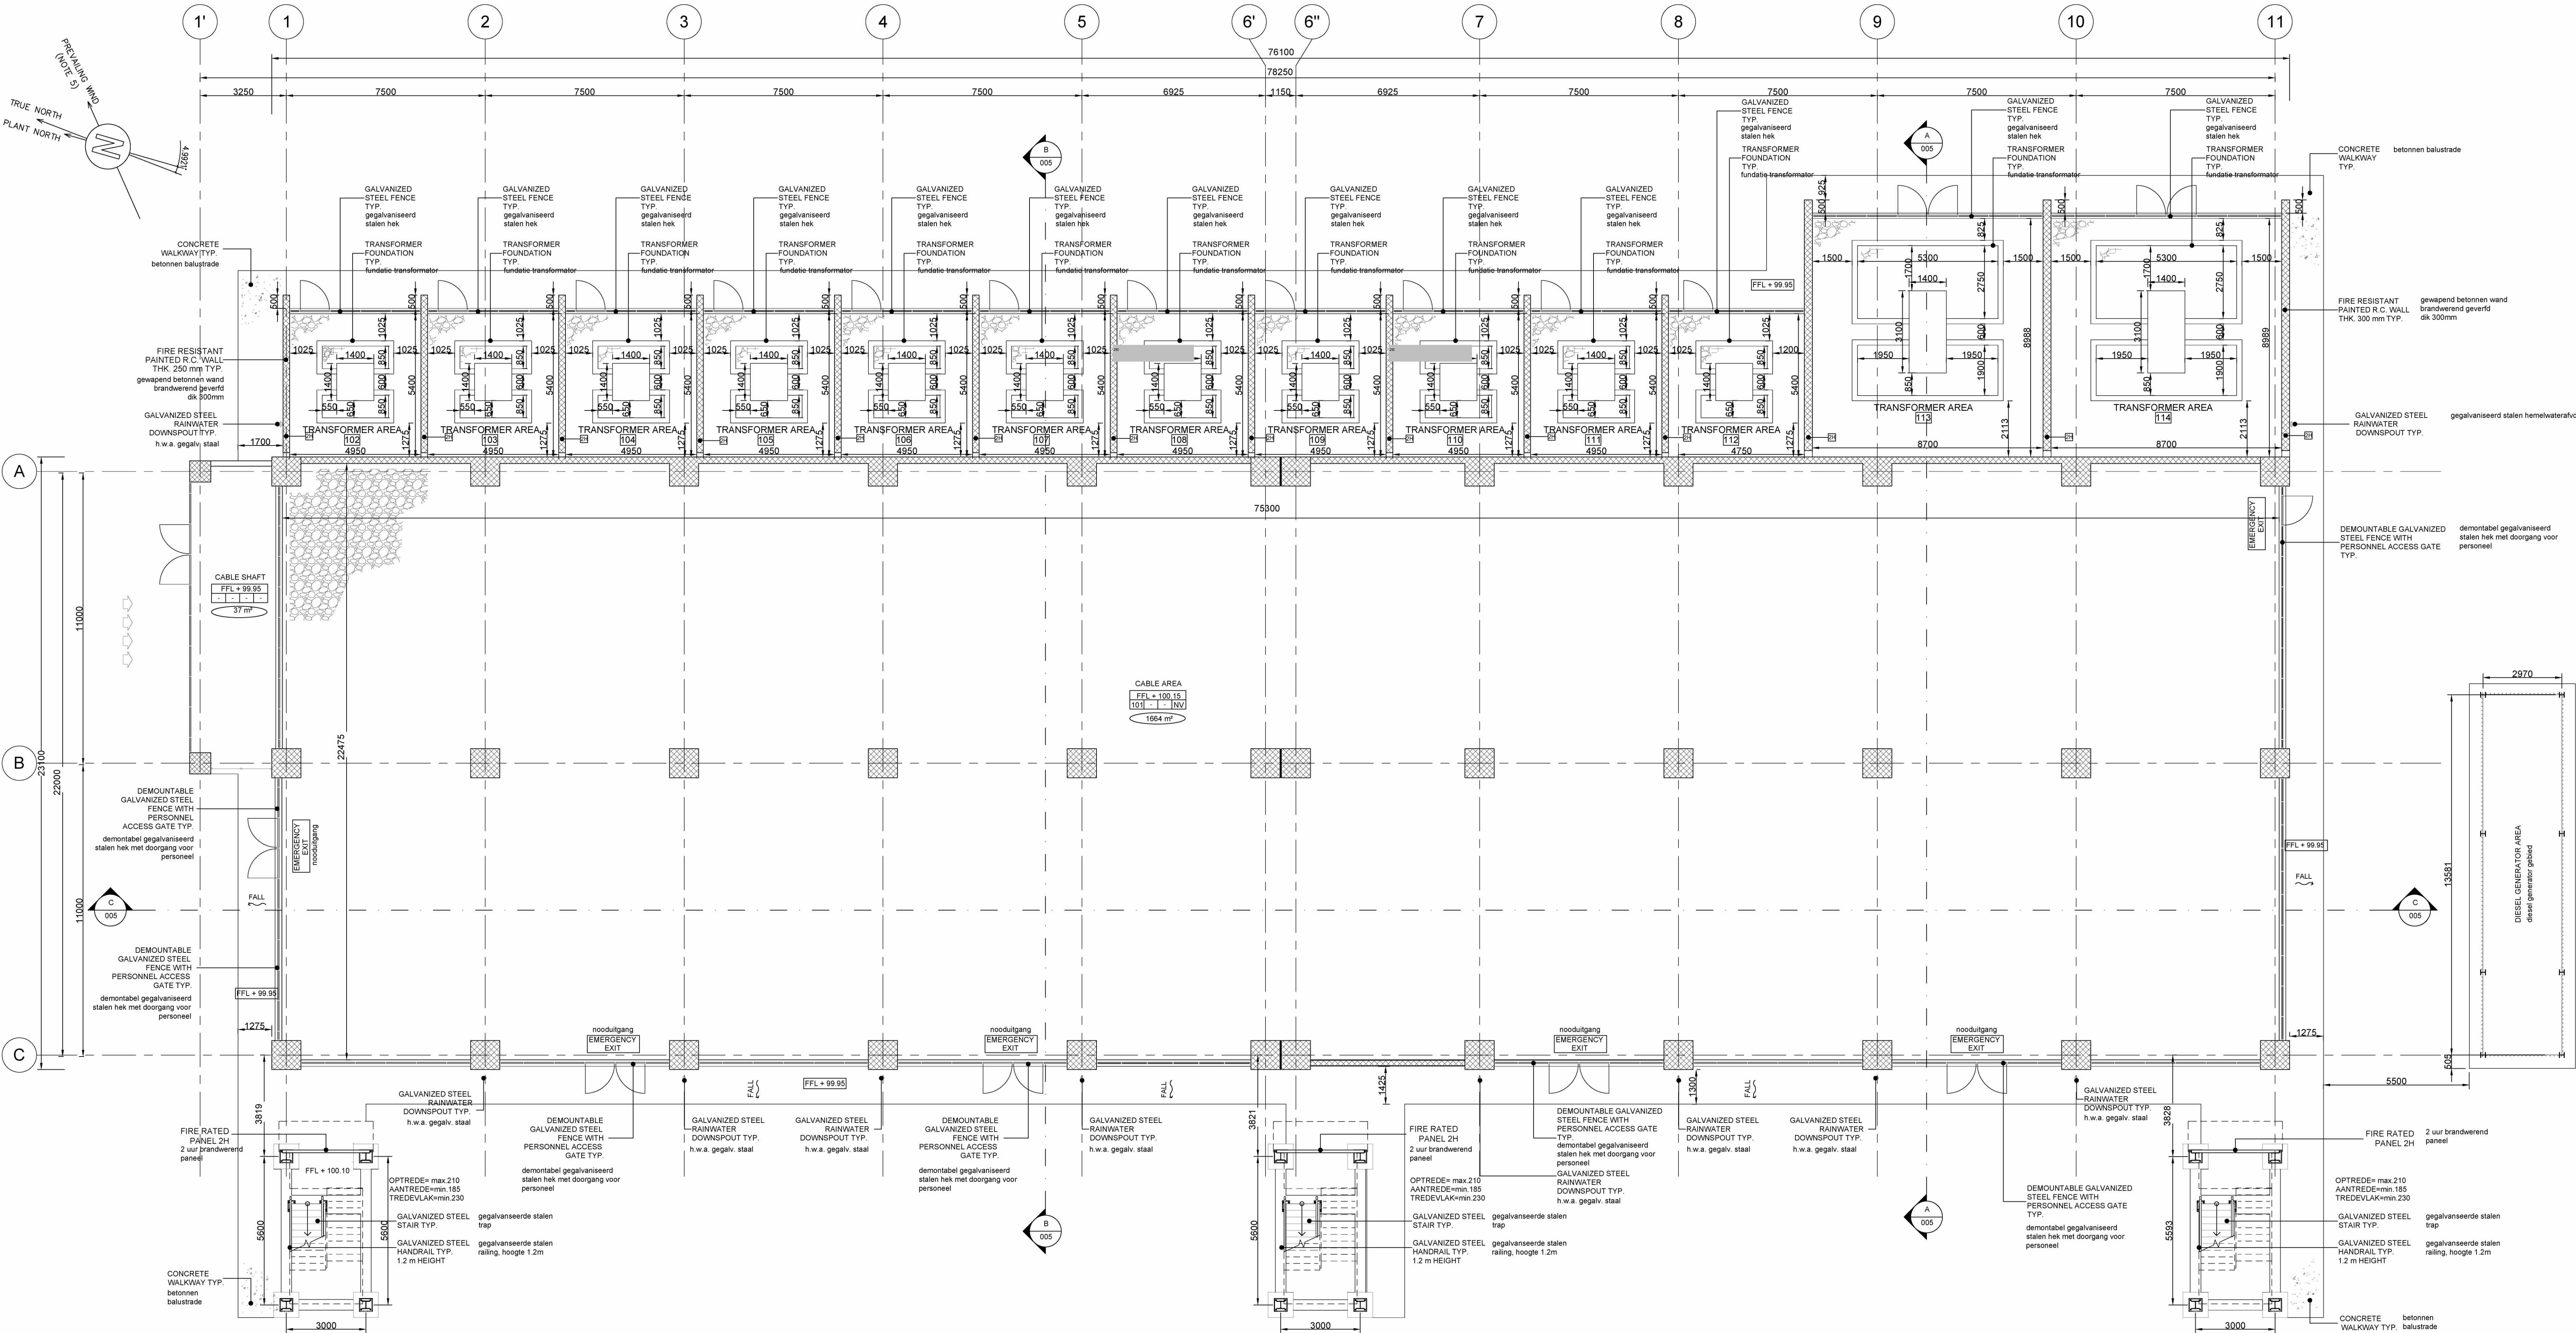

1 GROUND FLOOR LEVEL  
1:100

DOOR SCHEDULE 1:50 - deurenstaat 1:50

| DOOR TYPE - deurtipe SD 01 |       |       |  | DOOR TYPE - deurtipe SD 02 |       |       |  | DOOR TYPE - deurtipe SD 04 |       |       |  |
|----------------------------|-------|-------|--|----------------------------|-------|-------|--|----------------------------|-------|-------|--|
|                            |       |       |  |                            |       |       |  |                            |       |       |  |
| LEFT                       | RIGHT | TOTAL |  | LEFT                       | RIGHT | TOTAL |  | LEFT                       | RIGHT | TOTAL |  |
| 2                          | 0     | 2     |  | -                          | -     | 10    |  | 9                          | 7     | 16    |  |

| RUIMTELIJST         |                          |         |                 |                |                          |  |
|---------------------|--------------------------|---------|-----------------|----------------|--------------------------|--|
| ITEM                | ROOM - ruimte            | Area m² | AANTAL PERSONEN | TYPE RUIMTE    | GEBRUIKSFUNCTIE          |  |
| GROUND FLOOR        |                          |         |                 |                |                          |  |
| 101                 | CABLE AREA               | 1964 m² | Nv              | FUNCTIE RUIMTE | LICHTE INDUSTRIE FUNCTIE |  |
| 102                 | TRANSFORMER AREA         | 25 m²   | Nv              | FUNCTIE RUIMTE | LICHTE INDUSTRIE FUNCTIE |  |
| 103                 | TRANSFORMER AREA         | 25 m²   | Nv              | FUNCTIE RUIMTE | LICHTE INDUSTRIE FUNCTIE |  |
| 104                 | TRANSFORMER AREA         | 25 m²   | Nv              | FUNCTIE RUIMTE | LICHTE INDUSTRIE FUNCTIE |  |
| 105                 | TRANSFORMER AREA         | 25 m²   | Nv              | FUNCTIE RUIMTE | LICHTE INDUSTRIE FUNCTIE |  |
| 106                 | TRANSFORMER AREA         | 25 m²   | Nv              | FUNCTIE RUIMTE | LICHTE INDUSTRIE FUNCTIE |  |
| 107                 | TRANSFORMER AREA         | 25 m²   | Nv              | FUNCTIE RUIMTE | LICHTE INDUSTRIE FUNCTIE |  |
| 108                 | TRANSFORMER AREA         | 25 m²   | Nv              | FUNCTIE RUIMTE | LICHTE INDUSTRIE FUNCTIE |  |
| 109                 | TRANSFORMER AREA         | 25 m²   | Nv              | FUNCTIE RUIMTE | LICHTE INDUSTRIE FUNCTIE |  |
| 110                 | TRANSFORMER AREA         | 25 m²   | Nv              | FUNCTIE RUIMTE | LICHTE INDUSTRIE FUNCTIE |  |
| 111                 | TRANSFORMER AREA         | 25 m²   | Nv              | FUNCTIE RUIMTE | LICHTE INDUSTRIE FUNCTIE |  |
| 112                 | TRANSFORMER AREA         | 25 m²   | Nv              | FUNCTIE RUIMTE | LICHTE INDUSTRIE FUNCTIE |  |
| 113                 | TRANSFORMER AREA         | 78 m²   | Nv              | FUNCTIE RUIMTE | LICHTE INDUSTRIE FUNCTIE |  |
| 114                 | TRANSFORMER AREA         | 78 m²   | Nv              | FUNCTIE RUIMTE | LICHTE INDUSTRIE FUNCTIE |  |
| 201                 | MCC ROOM                 | 1087 m² | Nv              | FUNCTIE RUIMTE | OVERIGE GEBRUIKSFUNCTIE  |  |
| 202                 | SCADA ROOM               | 46 m²   | Nv              | FUNCTIE RUIMTE | OVERIGE GEBRUIKSFUNCTIE  |  |
| 203                 | MAINTENANCE ROOM         | 46 m²   | Nv              | FUNCTIE RUIMTE | OVERIGE GEBRUIKSFUNCTIE  |  |
| 204                 | 25 KV ROOM               | 189 m²  | Nv              | FUNCTIE RUIMTE | OVERIGE GEBRUIKSFUNCTIE  |  |
| 205                 | CORRIDOR                 | 64 m²   | Nv              | FUNCTIE RUIMTE | OVERIGE GEBRUIKSFUNCTIE  |  |
| 206                 | BATTERY ROOM             | 25 m²   | Nv              | FUNCTIE RUIMTE | OVERIGE GEBRUIKSFUNCTIE  |  |
| 207                 | BATTERY ROOM             | 29 m²   | Nv              | FUNCTIE RUIMTE | OVERIGE GEBRUIKSFUNCTIE  |  |
| 208                 | 6.6 KV ROOM              | 178 m²  | Nv              | FUNCTIE RUIMTE | OVERIGE GEBRUIKSFUNCTIE  |  |
| 302                 | CONFIGURATION ROOM       | 64 m²   | Nv              | FUNCTIE RUIMTE | OVERIGE GEBRUIKSFUNCTIE  |  |
| 303                 | INSTRUMENT ROOM          | 368 m²  | Nv              | FUNCTIE RUIMTE | OVERIGE GEBRUIKSFUNCTIE  |  |
| 304                 | UPS ROOM                 | 34 m²   | Nv              | FUNCTIE RUIMTE | OVERIGE GEBRUIKSFUNCTIE  |  |
| 305                 | UPS ROOM                 | 28 m²   | Nv              | FUNCTIE RUIMTE | OVERIGE GEBRUIKSFUNCTIE  |  |
| 307                 | CORRIDOR                 | 65 m²   | Nv              | FUNCTIE RUIMTE | OVERIGE GEBRUIKSFUNCTIE  |  |
| 308                 | BATTERY ROOM             | 28 m²   | Nv              | FUNCTIE RUIMTE | OVERIGE GEBRUIKSFUNCTIE  |  |
| 309                 | BATTERY ROOM             | 33 m²   | Nv              | FUNCTIE RUIMTE | OVERIGE GEBRUIKSFUNCTIE  |  |
| 310                 | VENTILATION MACHINE ROOM | 203 m²  | Nv              | FUNCTIE RUIMTE | OVERIGE GEBRUIKSFUNCTIE  |  |
| GRBUIKSOPPERVLAK GD |                          | 4579 m² |                 |                |                          |  |


ROOM FINISHING SCHEDULE - ruimte afwerkstaat

|              |                          | FLOOR FINISHING |                          |                  |                    | WALL FINISHING (INTERNAL) | SKIRTING                       | CEILING FINISHING    |
|--------------|--------------------------|-----------------|--------------------------|------------------|--------------------|---------------------------|--------------------------------|----------------------|
| ITEM         | ROOMS                    | GRAVEL          | FALSE FLOOR CONSTRUCTION | ACID PROOF TILES | CEMENT SAND SCREED | PLASTER & PAINTED         | INSULATED WITH ROCK WOOL PANEL | ACID RESISTANT PAINT |
| GROUND FLOOR |                          |                 |                          |                  |                    |                           |                                |                      |
| 101          | CABLE AREA               | •               | •                        | •                | •                  | •                         | •                              | •                    |
| 102          | TRANSFORMER AREA         | •               | •                        | •                | •                  | •                         | •                              | •                    |
| 103          | TRANSFORMER AREA         | •               | •                        | •                | •                  | •                         | •                              | •                    |
| 104          | TRANSFORMER AREA         | •               | •                        | •                | •                  | •                         | •                              | •                    |
| 105          | TRANSFORMER AREA         | •               | •                        | •                | •                  | •                         | •                              | •                    |
| 106          | TRANSFORMER AREA         | •               | •                        | •                | •                  | •                         | •                              | •                    |
| 107          | TRANSFORMER AREA         | •               | •                        | •                | •                  | •                         | •                              | •                    |
| 108          | TRANSFORMER AREA         | •               | •                        | •                | •                  | •                         | •                              | •                    |
| 109          | TRANSFORMER AREA         | •               | •                        | •                | •                  | •                         | •                              | •                    |
| 110          | TRANSFORMER AREA         | •               | •                        | •                | •                  | •                         | •                              | •                    |
| 111          | TRANSFORMER AREA         | •               | •                        | •                | •                  | •                         | •                              | •                    |
| 112          | TRANSFORMER AREA         | •               | •                        | •                | •                  | •                         | •                              | •                    |
| 113          | TRANSFORMER AREA         | •               | •                        | •                | •                  | •                         | •                              | •                    |
| 114          | TRANSFORMER AREA         | •               | •                        | •                | •                  | •                         | •                              | •                    |
| FIRST FLOOR  |                          |                 |                          |                  |                    |                           |                                |                      |
| 201          | MCC ROOM                 | •               | •                        | •                | •                  | •                         | •                              | •                    |
| 202          | SCADA ROOM               | •               | •                        | •                | •                  | •                         | •                              | •                    |
| 203          | MAINTENANCE ROOM         | •               | •                        | •                | •                  | •                         | •                              | •                    |
| 204          | 25 KV ROOM               | •               | •                        | •                | •                  | •                         | •                              | •                    |
| 205          | CORRIDOR                 | •               | •                        | •                | •                  | •                         | •                              | •                    |
| 206          | BATTERY ROOM             | •               | •                        | •                | •                  | •                         | •                              | •                    |
| 207          | BATTERY ROOM             | •               | •                        | •                | •                  | •                         | •                              | •                    |
| 208          | 6.6 KV ROOM              | •               | •                        | •                | •                  | •                         | •                              | •                    |
| 302          | CONFIGURATION ROOM       | •               | •                        | •                | •                  | •                         | •                              | •                    |
| 303          | INSTRUMENT ROOM          | •               | •                        | •                | •                  | •                         | •                              | •                    |
| 304          | UPS ROOM                 | •               | •                        | •                | •                  | •                         | •                              | •                    |
| 305          | UPS ROOM                 | •               | •                        | •                | •                  | •                         | •                              | •                    |
| 307          | CORRIDOR                 | •               | •                        | •                | •                  | •                         | •                              | •                    |
| 308          | BATTERY ROOM             | •               | •                        | •                | •                  | •                         | •                              | •                    |
| 309          | BATTERY ROOM             | •               | •                        | •                | •                  | •                         | •                              | •                    |
| 310          | VENTILATION MACHINE ROOM | •               | •                        | •                | •                  | •                         | •                              | •                    |

| Rc                                      |                 |                  |                             |                    |                 |  |
|-----------------------------------------|-----------------|------------------|-----------------------------|--------------------|-----------------|--|
| WALL CONSTRUCTIONS - wandconstructies   |                 |                  |                             |                    |                 |  |
| LAYERS                                  | Thickness<br>mm | Density<br>kg/m³ | Specific Ht.<br>kJ / (kg K) | R-value<br>(m²K/W) | Weight<br>kg/m² |  |
| Inside surface resistance               | 0.000           | 0.000            | 0.00                        | 0.12064            | 0.0             |  |
| Plaster                                 | 20.000          | 1400.0           | 0.84                        | 0.03000            | 28.0            |  |
| Gypsum board                            | 20.000          | 780.0            | 0.84                        | 0.33000            | 15.0            |  |
| CMU wall                                | 250.000         | 650.0            | 0.84                        | 0.74000            | 162.5           |  |
| Min. polystyrene insulation             | 50.000          | 80.0             | 0.84                        | 1.25000            | 4.0             |  |
| Plaster                                 | 20.000          | 1400.0           | 0.84                        | 0.03000            | 28.0            |  |
| Outside surface resistance              | 0.000           | 0.000            | 0.00                        | 0.05864            | 0.0             |  |
| Totals                                  | 360.000         | —                |                             | 2.28228            | 237.5           |  |
| WALL DETAILS                            |                 |                  |                             |                    |                 |  |
| Outside surface colour                  | Medium          |                  |                             |                    |                 |  |
| Absorptivity                            | 0.675           |                  |                             |                    |                 |  |
| Overall U-value                         | 0.442 W/(m²K)   |                  |                             |                    |                 |  |
| FLOOR CONSTRUCTIONS - vloerconstructies |                 |                  |                             |                    |                 |  |
| LAYERS                                  | Thickness<br>mm | Density<br>kg/m³ | Specific Ht.<br>kJ / (kg K) | R-value<br>(m²K/W) | Weight<br>kg/m² |  |
| Inside surface resistance               | 0.000           | 0.000            | 0.00                        | 0.12064            | 0.0             |  |
| Floor finishing                         | 20.000          | 1800.0           | 0.84                        | 0.25000            | 45.0            |  |
| Light concrete                          | 70.000          | 800.0            | 0.84                        | 0.84000            | 56.0            |  |
| Reinforced concrete                     | 300.000         | 1800.0           | 0.84                        | 0.33000            | 540.0           |  |
| Polystyrene insulation                  | 50.000          | 30.0             | 0.84                        | 1.25000            | 4.0             |  |
| Outside surface resistance              | 0.000           | 0.000            | 0.00                        | 0.05864            | 0.0             |  |
| Totals                                  | 770.000         | —                |                             | 2.84028            | 645.0           |  |
| ROOF DETAILS                            |                 |                  |                             |                    |                 |  |
| Outside surface colour                  | Medium          |                  |                             |                    |                 |  |
| Absorptivity                            | 0.975           |                  |                             |                    |                 |  |
| Overall U-value                         | 0.357 W/(m²K)   |                  |                             |                    |                 |  |
| ROOF CONSTRUCTIONS - dakconstructies    |                 |                  |                             |                    |                 |  |
| LAYERS                                  | Thickness<br>mm | Density<br>kg/m³ | Specific Ht.<br>kJ / (kg K) | R-value<br>(m²K/W) | Weight<br>kg/m² |  |
| Inside surface resistance               | 0.000           | 0.000            | 0.00                        | 0.12064            | 0.0             |  |
| Reinforced concrete                     | 250.000         | 1800.0           | 0.84                        | 0.25000            | 450.0           |  |
| Polystyrene insulation                  | 150.000         | 30.0             | 1.25                        | 3.75000            | 4.5             |  |
| Water proofing membrane                 | 5.000           | 1000.0           | 0.84                        | 0.03000            | 5.0             |  |
| Light concrete                          | 50.000          | 800.0            | 0.84                        | 0.17000            | 40.0            |  |
| Concrete panel                          | 50.000          | 1200.0           | 0.84                        | 0.10000            | 60.0            |  |
| Outside surface resistance              | 0.000           | 0.000            | 0.00                        | 0.05864            | 0.0             |  |
| Totals                                  | 655.000         | —                |                             | 4.47928            | 599.5           |  |
| ROOF DETAILS                            |                 |                  |                             |                    |                 |  |
| Outside surface colour                  | Medium          |                  |                             |                    |                 |  |
| Absorptivity                            | 0.675           |                  |                             |                    |                 |  |
| Overall U-value                         | 0.223 W/(m²K)   |                  |                             |                    |                 |  |

- GENERAL NOTES - algemeen
- ALL DIMENSIONS ARE EXPRESSED IN MILLIMETERS & ELEVATIONS IN METERS
  - THE ROOF, THE WALLS AND ELEVATED FLOOR OF THE BUILDING SHALL PROVIDE TWO HOURS FIRE RESISTANCE
  - THE STAIRCASES SHALL BE PROVIDED OF EMERGENCY LIGHTING
  - ALL DIMENSIONS ARE REFERRED TO HOUSE SURFACES
  - ALL DIMENSIONS ARE REFERRED TO HOUSE SURFACES
  - ELECTRIC ALTIMETER EQUIPMENT & CHANNEL LAYOUT ARRANGEMENT ARE INDICATIVE. REFER TO ELECTRICAL INSTRUMENT DRAWINGS
  - THIS DRAWING IS VALID ONLY FOR SUBCONTRACTOR SYSTEM AND FINISHING DETAILED DESIGN. MATERIAL SELECTION AND FOR BUILDINGS PERMIT
  - DOOR SCHEDULE IS ALLEN IN BEHOEVE VAN ONDERSTANING, afwerking, en detail ontwerp, materiaalkeuze en voor bouwtoelating
  - GENERAL REVISION algemene herziening

- LEGEND - renvooi
- REINFORCED CONCRETE COLUMNS
  - EXTERNAL CMU THK 250 mm PLASTERED
  - INTERNAL CMU THK 300 mm PLASTERED
  - GALVANIZED STEEL RAINWATER DOWNSPOUT TYP.
  - GRAVEL
  - CEMENT SAND SCREED
  - CONCRETE PAVING WITH HARDENER
  - ACID RESISTANT TILES
  - FALSE FLOOR
  - GRANITE GRES TILES
  - GRATING
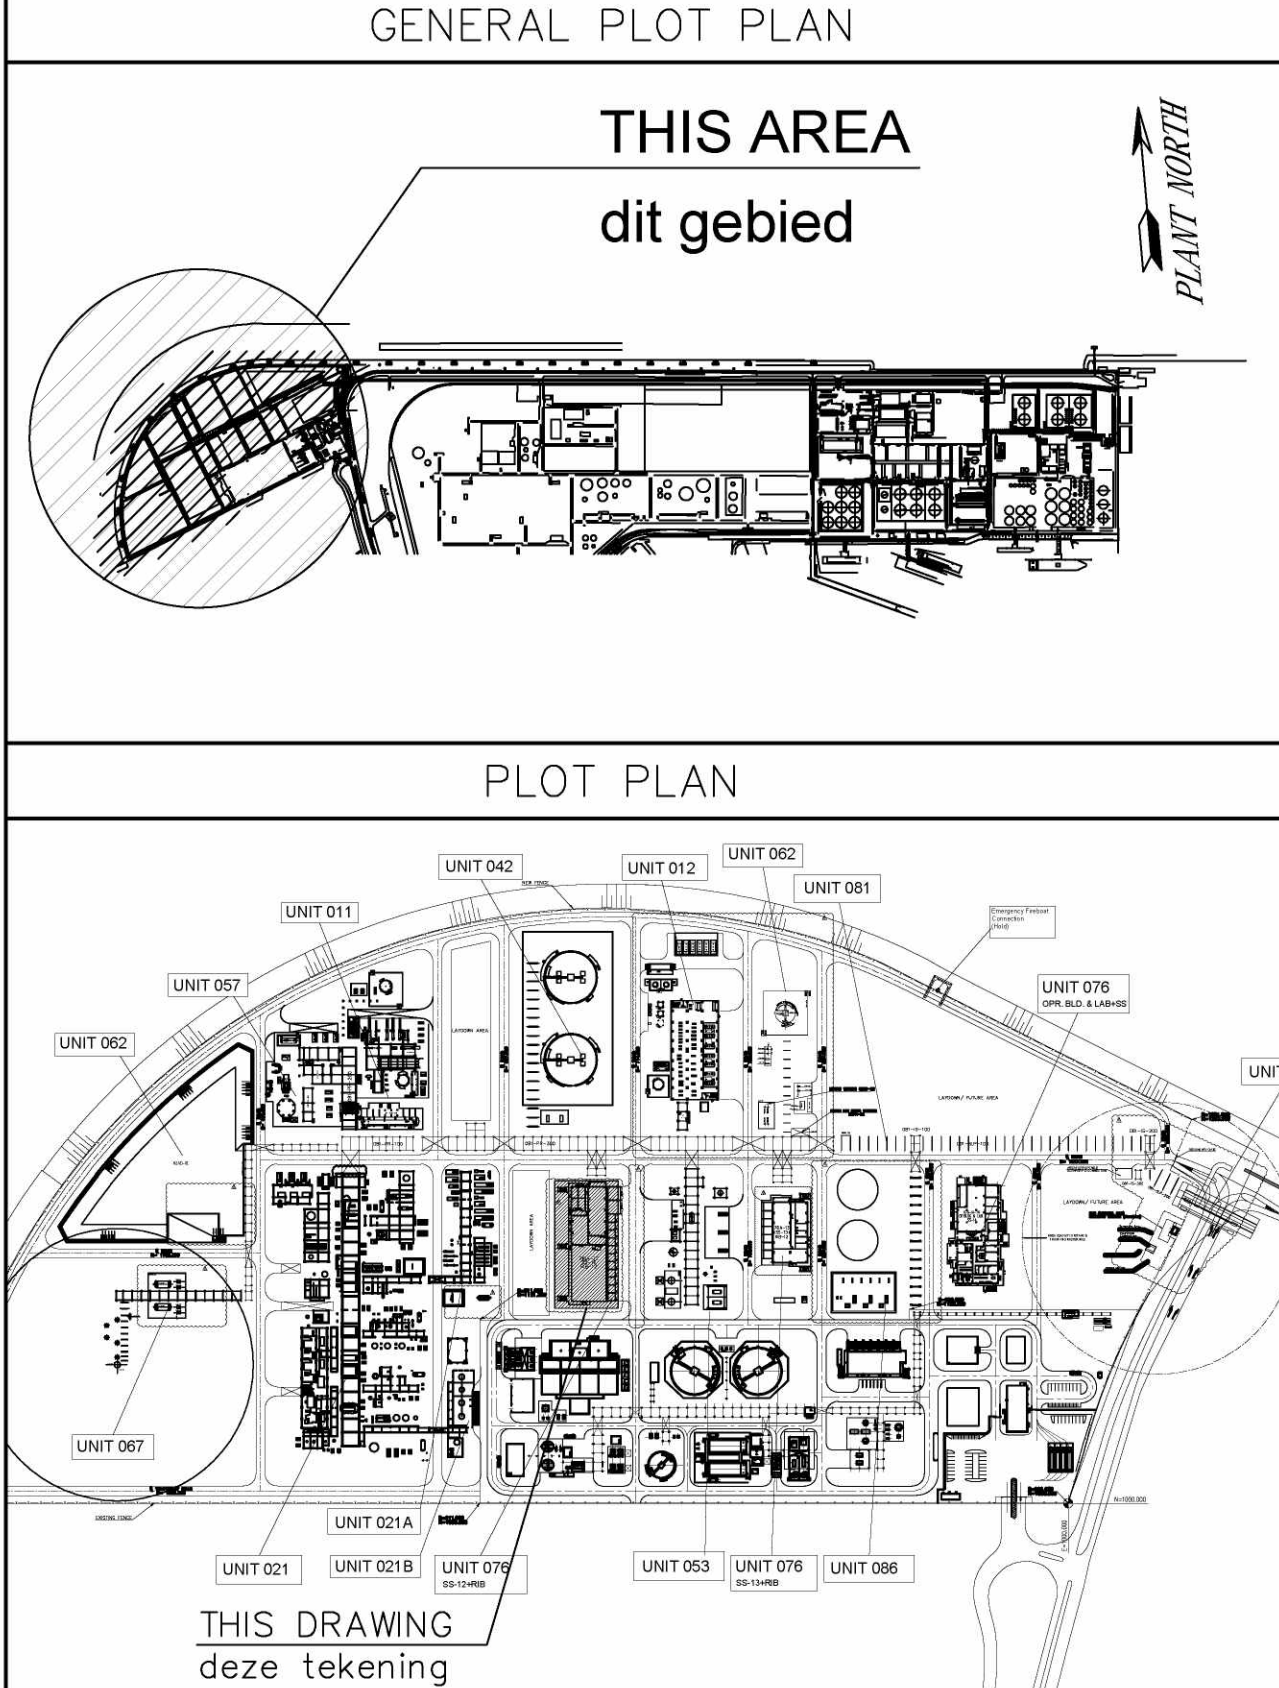

|                             |   |
|-----------------------------|---|
| 082755C-076-DW-2052-0003-09 | EMERGENCY ESCAPE ROUTE AND FIRE PROTECTION LAYOUT SECOND FLOOR AND ROOF FLOOR nooduitgangen en brandveiligheid plattegrond plattegrond tweede verdieping en dak           |
| 082755C-076-DW-2052-0003-08 | EMERGENCY ESCAPE ROUTE AND FIRE PROTECTION LAYOUT GROUND FLOOR AND FIRST FLOOR nooduitgangen en brandveiligheid plattegrond plattegrond begane grond en eerste verdieping |
| 082755C-076-DW-2052-0003-07 | FOUNDATION - fundering   |
| 082755C-076-DW-2052-0003-06 | SECTIONS AND DETAILS - doorsneden en details   |
| 082755C-076-DW-2052-0003-05 | ELEVATIONS - aanzichten   |
| 082755C-076-DW-2052-0003-04 | ROOF FLOOR PLAN - plattegrond dak   |
| 082755C-076-DW-2052-0003-03 | SECOND FLOOR PLAN - plattegrond tweede verdieping   |
| 082755C-076-DW-2052-0003-02 | FIRST FLOOR PLAN - plattegrond eerste verdieping   |
| Drawing No                  | DESCRIPTION - omschrijving   |

| REFERENCE DRAWINGS - referentie tekeningen                                            |                              |                                                                                       |          |                      |           |        |
|---------------------------------------------------------------------------------------|------------------------------|---------------------------------------------------------------------------------------|----------|----------------------|-----------|--------|
| CONFIDENTIAL                                                                          |                              |                                                                                       |          |                      |           |        |
| 2-9-2021                                                                              | issued for local authorities |                                                                                       |          |                      |           |        |
| D 01/09/21                                                                            | RE-ISSUE FOR FEED            | C.C.                                                                                  | A.F.     | A.F./M.L.            |           |        |
| C 03/08/21                                                                            | RE-ISSUE FOR FEED            | C.C.                                                                                  | A.F.     | A.F./M.L.            |           |        |
| B 25/06/21                                                                            | ISSUE FOR FEED               | C.C.                                                                                  | A.F.     | A.F./M.L.            |           |        |
| A 26/04/21                                                                            | ISSUE FOR REVIEW             | C.C.                                                                                  | A.F.     | A.F./M.L.            |           |        |
| REV                                                                                   | DATE                         | DESCRIPTION                                                                           | PREP     | CKD                  | APPR/AUTH |        |
|  |                              |  |          | TECHNIIP<br>ENERGIES |           |        |
| RDCG (Rotterdam Capacity Growth) - DEFINITION PHASE                                   |                              |                                                                                       |          |                      |           |        |
| NESTE                                                                                 |                              |                                                                                       |          |                      |           |        |
| SS 12 (76IA-12) - GROUND FLOOR PLAN AND SCHEDULES - begane grond en schema's          |                              |                                                                                       |          |                      |           |        |
| Scale                                                                                 | Technip Drawing No           |                                                                                       |          |                      | Page      | Rev.   |
| AS SHOWN                                                                              | 082755C                      | 076                                                                                   | DW       | 20                   | 52 0003   | D      |
|                                                                                       | Project                      | Unit                                                                                  | Doc.Type | Disc                 | Subj      | Ser.No |
| NESTE Drawing No                                                                      |                              |                                                                                       |          |                      |           |        |
| -                                                                                     | CAD Model                    |                                                                                       |          |                      |           |        |