
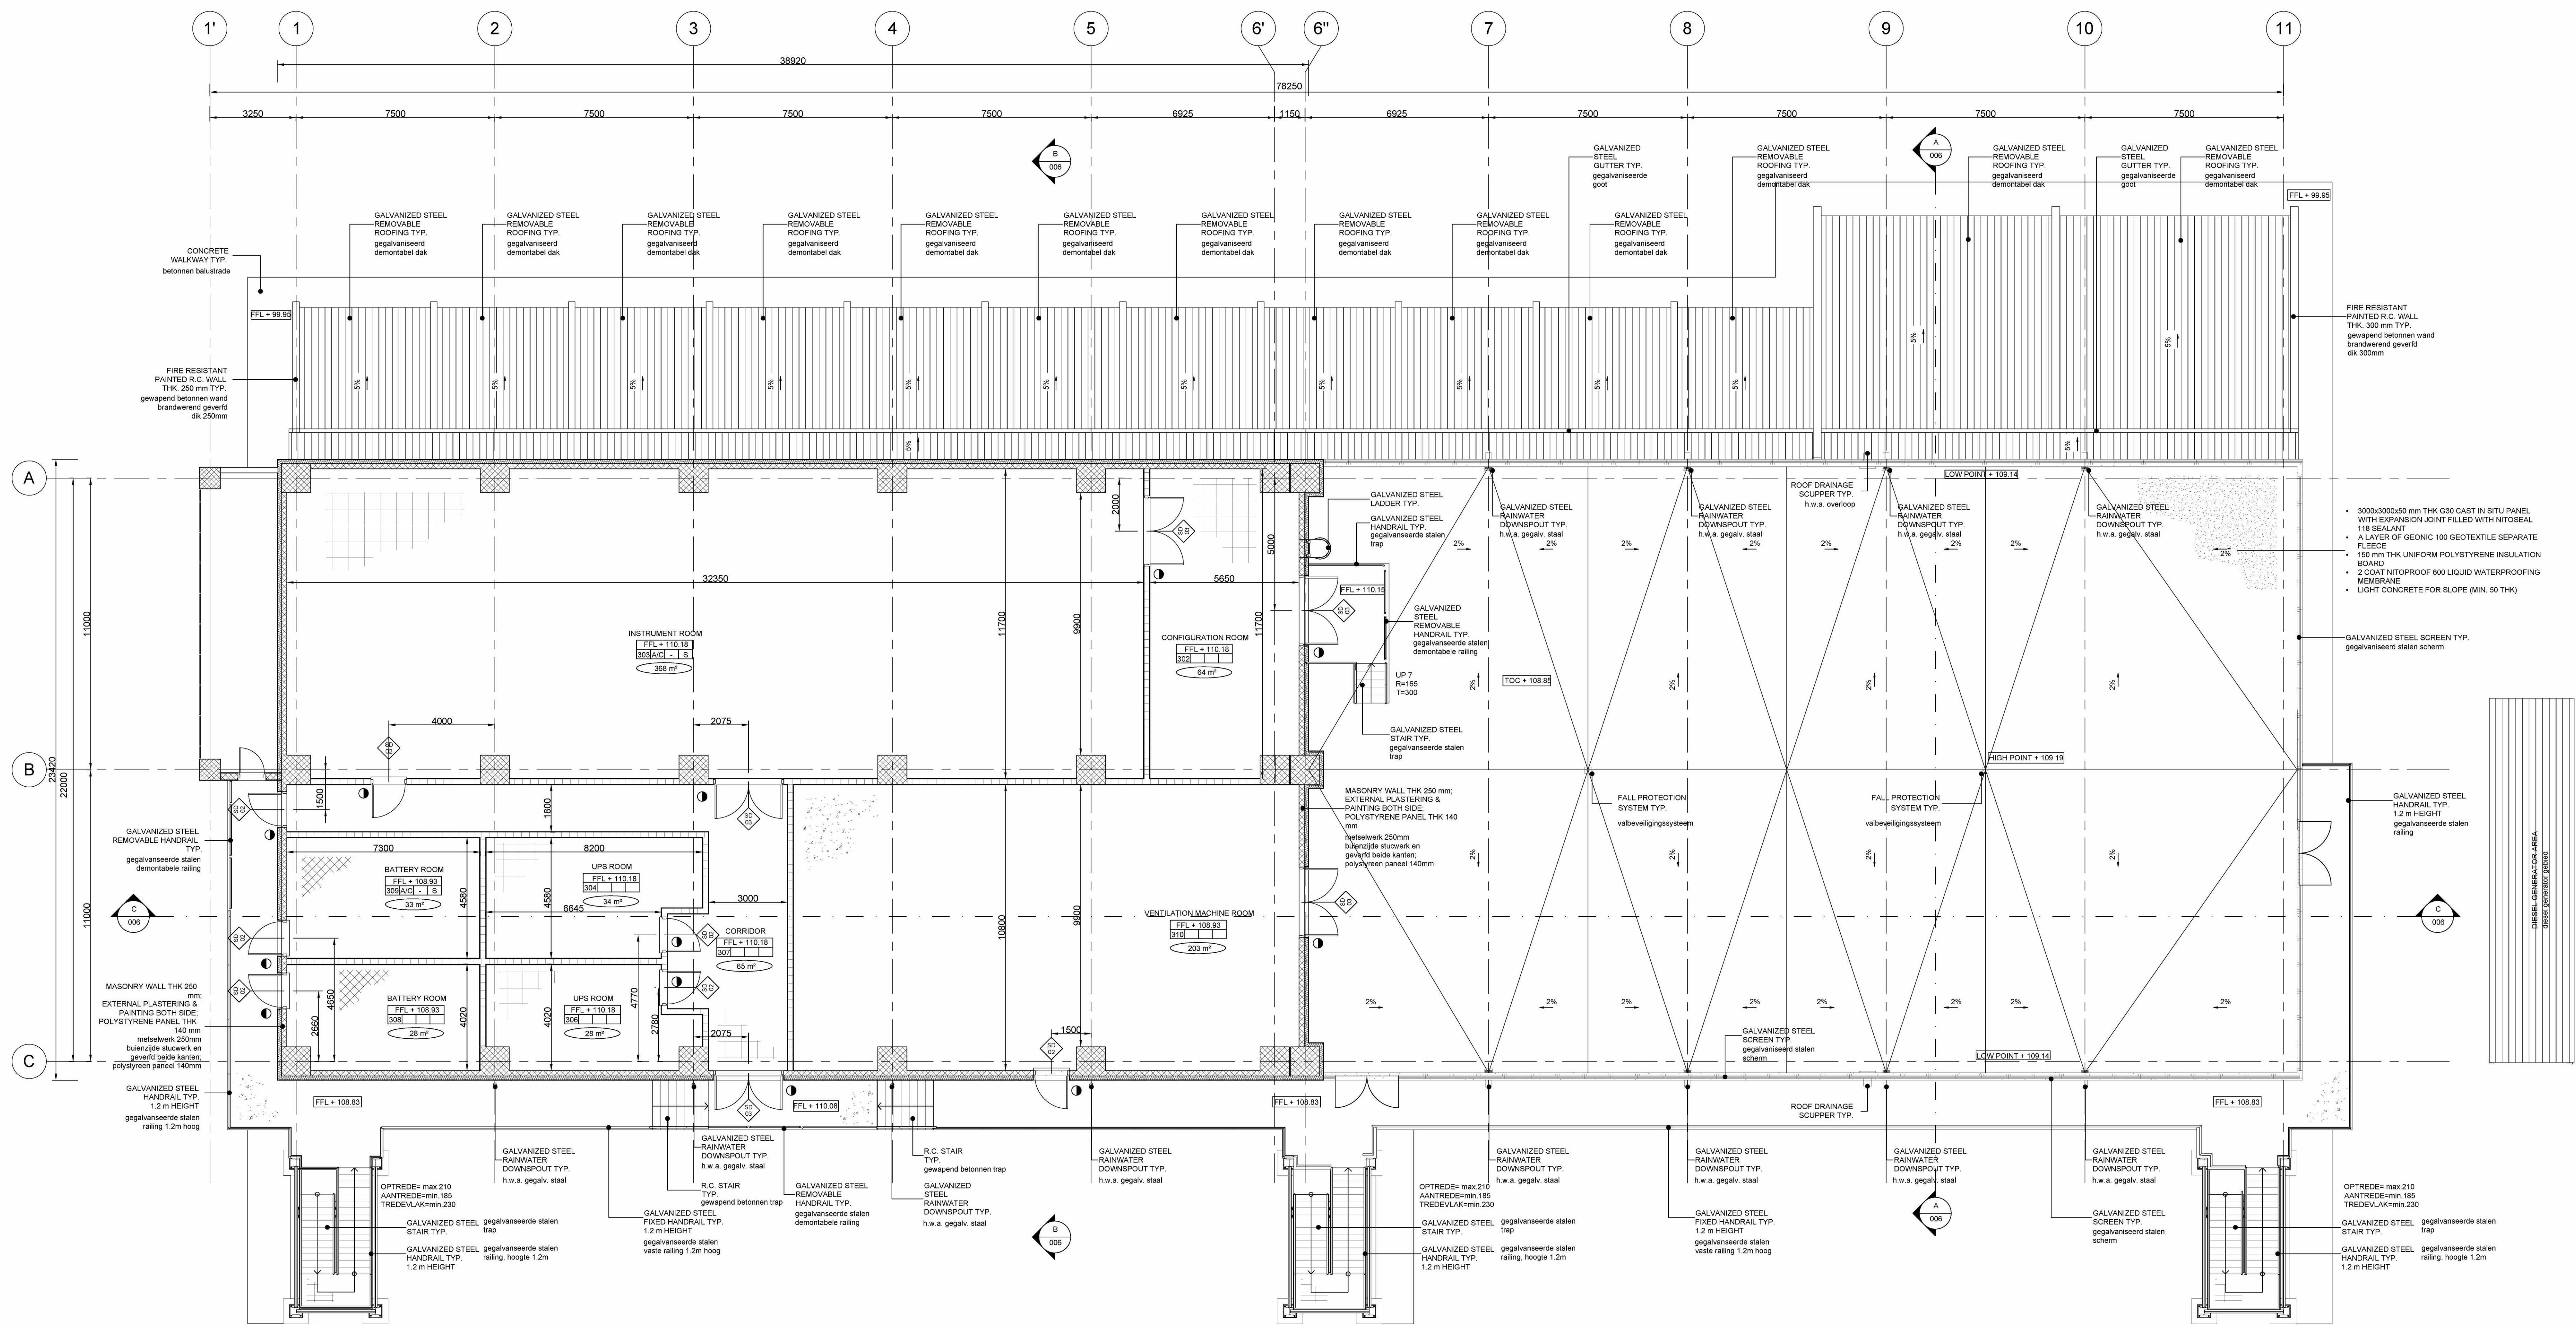


The present document or drawing is property of TECHNIP ITALY S.p.A. and shall not, under any circumstances, be totally or partially, directly or indirectly, transferred, reproduced, copied, disclosed or used, without its prior written consent, for any purpose and in any way other than that for which it is specifically furnished or outside the extent of the agreed upon right of use.

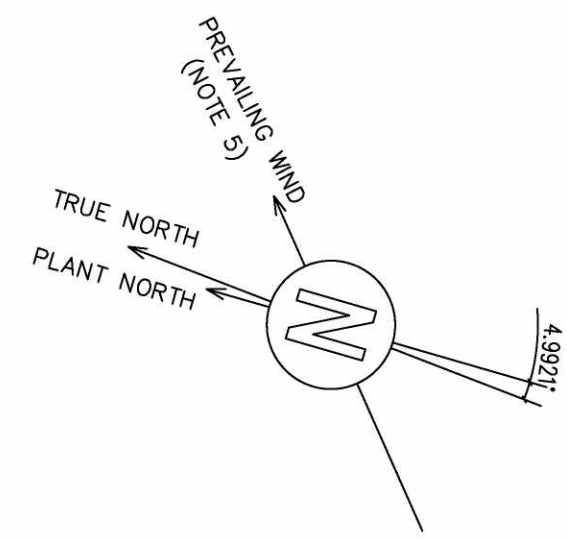

1 SECOND FLOOR LEVEL
1 : 100

GENERAL NOTES – algemeen

LEGEND – renvooi

GENERAL PLOT PLAN

PLOT PLAN

082755C-076-DW-2052-0003-09

082755C-076-DW-2052-0003-08

082755C-076-DW-2052-0003-07

082755C-076-DW-2052-0003-06

082755C-076-DW-2052-0003-05

082755C-076-DW-2052-0003-04

082755C-076-DW-2052-0003-03

082755C-076-DW-2052-0003-02

082755C-076-DW-2052-0003-01

Drawing No

DESCRIPTION – omschrijving

REFERENCE DRAWINGS - referentie tekeningen

CONFIDENTIAL

2-9-2021

issued for local authorities

01/09/21

RE-ISSUE FOR FEED

C.C.

A.F.

A.F./M.L.

03/08/21

RE-ISSUE FOR FEED

C.C.

A.F.

A.F./M.L.

25/06/21

ISSUE FOR FEED

C.C.

A.F.

A.F./M.L.

26/04/21

ISSUE FOR REVIEW

C.C.

A.F.

A.F./M.L.

REV

DATE

DESCRIPTION

PREP

OKD

APPR/AUTH

NESTE

TECHNIP ENERGIES

RDCG (Rotterdam Capacity Growth) - DEFINITION PHASE

NESTE

SS 12 (76IA-12)

SECOND FLOOR PLAN - tweede verd. plattegrond

Scale

Technip Drawing No

Page

Rev.

1:100

082755C

076

DW

20

52

0003

3of9

D

Project

Unit

Doc.Type

Disc

Subj

Ser.No

NESTE Drawing No

CAD Model

TECHNIP ITALY S.p.A. - 00148 ROMA - Viale Castello della Magliana, 68

CAD Model 082755C-076-DW-2052-0003-03-DWG