


The present document or drawing is property of TECHNIP ITALY S.p.A. and shall not, under any circumstances, be totally or partially, directly or indirectly, transferred, copied, disclosed or used, without its prior written consent, for any purpose and in any way other than that for which it is specifically furnished or outside the extent of the agreed upon right of use.

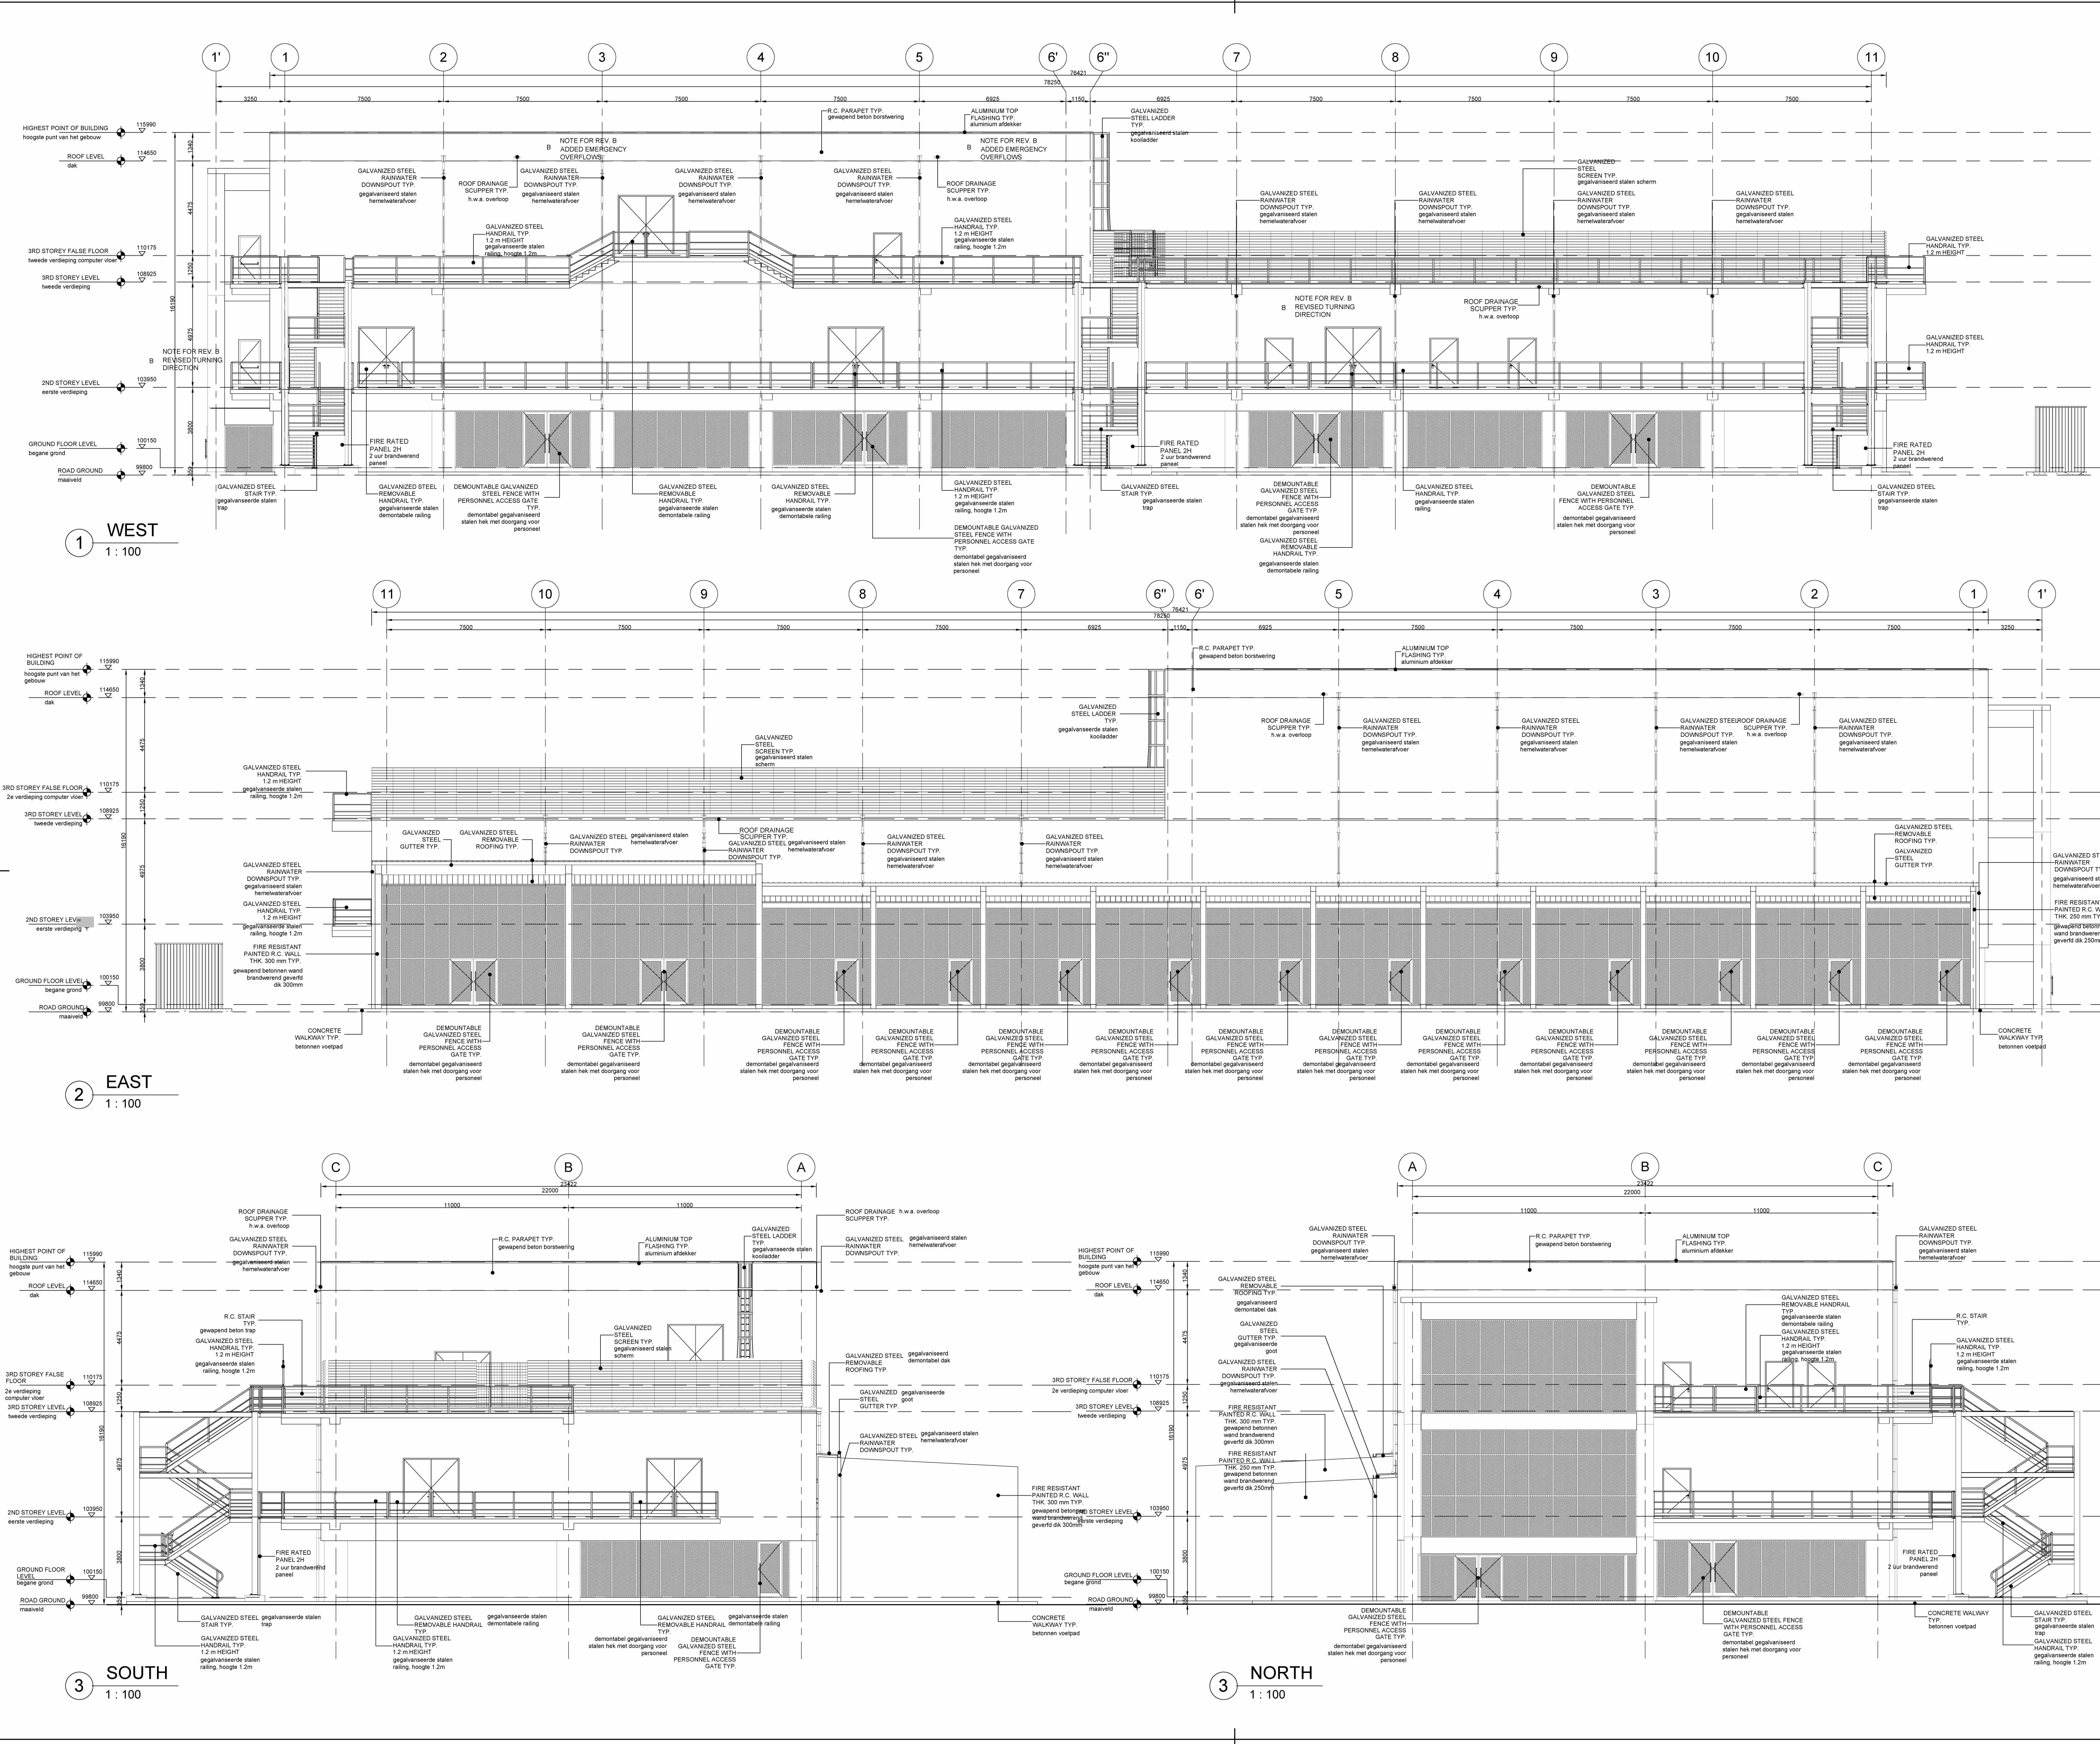

GENERAL NOTES – algemeen

- ALL DIMENSIONS ARE EXPRESSED IN MILLIMETERS & ELEVATIONS IN METERS
- alle afmetingen zijn in millimeters & hoogten in meters
- THE ROOF, THE WALLS AND ELEVATED FLOOR OF THE BUILDING SHALL PROVIDE TWO HOURS FIRE RESISTANCE
- het dak, de wanden en verhoogde vloeren van het gebouw hebben een brandverstand van twee uur
- THE STAIRCASES SHALL BE PROVIDED OF EMERGENCY LIGHTING
- de trapgevels zullen worden voorzien van noodverlichting
- ALL DIMENSIONS ARE REFERRED TO HOUSE SURFACES
- alle afmetingen verwijzen naar onafgewerkte oppervlakken
- ELECTRICAL INSTRUMENT EQUIPMENT & CHANNEL LAYOUT ARRANGEMENT ARE INDICATIVE. REFER TO ELECTRICAL INSTRUMENT DRAWINGS
- elektrische en instrumentele installatie en kabelverloop zijn indicatief. hierover wordt verwezen naar de elektrische en instrumentele tekeningen
- THIS DRAWING IS VALID ONLY FOR SUBCONTRACTOR SYSTEM AND FINISHING DETAILED DESIGN, MATERIAL SELECTION AND FOR BUILDING PERMIT
- deze tekening is alleen ten behoeve van onderaannemer, afwerking, en detail ontwerpen, materiaalkeuze en voor bouwtoelating
- FOR APPLICABLE FIRE AND SMOKE CLASSES PLEASE REFER TO THE INTEGRAL PLAN BRANDBEVEILIGING
- voor de geldende brand en rookklassen wordt verwezen naar het integrale Plan Brandveiligheid (PB)
- GENERAL REVISION: algemene herziening

LEGEND – renvoi

REINFORCED CONCRETE COLUMNS gevoerd betonkolom	FFL YYY JJJ KKK XXX
EXTERNAL CMU THK 250 mm PLASTERED & PAINTED BOTH SIDES + VAPOR BARRIER + INSULATION PANELS + OVERSOIL BOARDING + gas trapping	FINISH FLOOR LEVEL: afwerking vloer niveau XXX ACAR COATING NV NATURAL VENTILATION MV MECHANICAL VENTILATION YYY ROOM NUMBER – kamer nummer JJJ SMOKE DETECTION-rookdetector KKK TF TOTAL FLOODING FIRE EXTINGUISHING SYSTEM SS SPRAY SYSTEM
INTERNAL CMU THK 300 mm PLASTERED & PAINTED BOTH SIDES + VAPOR BARRIER + INSULATION PANELS + OVERSOIL BOARDING + gas trapping	FIRE RESISTANCE IN HOURS OF FIRE RATED WALL CONSTRUCTION brandverstand in uren van de brandverstand verdunde structuur ACCESS OPENING – toegang XXXX SURFACE COMPARTMENTATION opvallende compartimentering
GALVANIZED PAINTED STEEL DOOR gegalvaniseerd, geschilderde stalen deur	INTERVENTION AREA verhoogd gebied
DOOR FIRE RATED brandverstande deur	
GRAVEL grind	
CEMENT SAND SCREED zandcementvloer	
CONCRETE PAVING WITH HARDENER betonnen vloer met verharder	
ACID RESISTANT TILES 200x200mm zuurresistente tegels 200x200mm	
FALSE FLOOR 600x600mm verhoogde vloer 600x600mm	
GRANITE GRES TILES 300x300mm graniet tegels 300x300mm	
GRATING rooster	

GENERAL PLOT PLAN

THIS AREA
dit gebied

PLOT PLAN

082755C-076-DW-2052-0003-09	EMERGENCY ESCAPE ROUTE AND FIRE PROTECTION LAYOUT SECOND FLOOR AND ROOF FLOOR nooduitgangen en brandveiligheid plattegrond plattegronden tweede verdieping en dak
082755C-076-DW-2052-0003-08	EMERGENCY ESCAPE ROUTE AND FIRE PROTECTION LAYOUT GROUND FLOOR AND FIRST FLOOR nooduitgangen en brandveiligheid plattegrond plattegronden begane grond en eerste verdieping
082755C-076-DW-2052-0003-07	FOUNDATION – fundering
082755C-076-DW-2052-0003-06	SECTIONS AND DETAILS – doorsneden en details
082755C-076-DW-2052-0003-04	ROOF FLOOR PLAN – plattegrond dak
082755C-076-DW-2052-0003-03	SECOND FLOOR PLAN – plattegrond tweede verdieping
082755C-076-DW-2052-0003-02	FIRST FLOOR PLAN – plattegrond eerste verdieping
082755C-076-DW-2052-0003-01	GROUND FLOOR PLAN AND SCHEDULES – begane gr. en schema's

Drawing No	DESCRIPTION
082755C-076-DW-2052-0003-01	GROUND FLOOR PLAN AND SCHEDULES – begane gr. en schema's

REFERENCE DRAWINGS – referentie tekeningen

REV	DATE	DESCRIPTION	PREP	CHK	APPR/AUTH
2/4/2021	issued for local authorities				
C	01/09/21	RE-ISSUE FOR FEED	C.C.	A.F.	A.F./M.L.
B	03/08/21	RE-ISSUE FOR FEED	C.C.	A.F.	A.F./M.L.
A	25/06/21	ISSUE FOR REVIEW	C.C.	A.F.	A.F./M.L.

RDCG (Rotterdam Capacity Growth) - DEFINITION PHASE
NESTE
SS 12 (761A-12)
ELEVATIONS - aanzichten

Scale	Technip Drawing No	Page	Rev.
1:100	082755C 076 DW 20 52 0003	5 of 9	C
NESTE Drawing No 2305-076-DW-2052-0015			
CAD Model			

TECHNIP ITALY S.p.A. - 00148 ROMA - Viale Castello della Magliana, 68

CAD Model 082755C-076-DW-2052-0003-05-C.dwg