




The present document or drawing is property of TECHNIP ITALY S.p.A. and shall not, under any circumstances, be totally or partially, directly or indirectly, transferred, reproduced, copied, disclosed or used, without its prior written consent, for any purpose and in any way other than that for which it is specifically furnished or outside the extent of the agreed upon right of use.

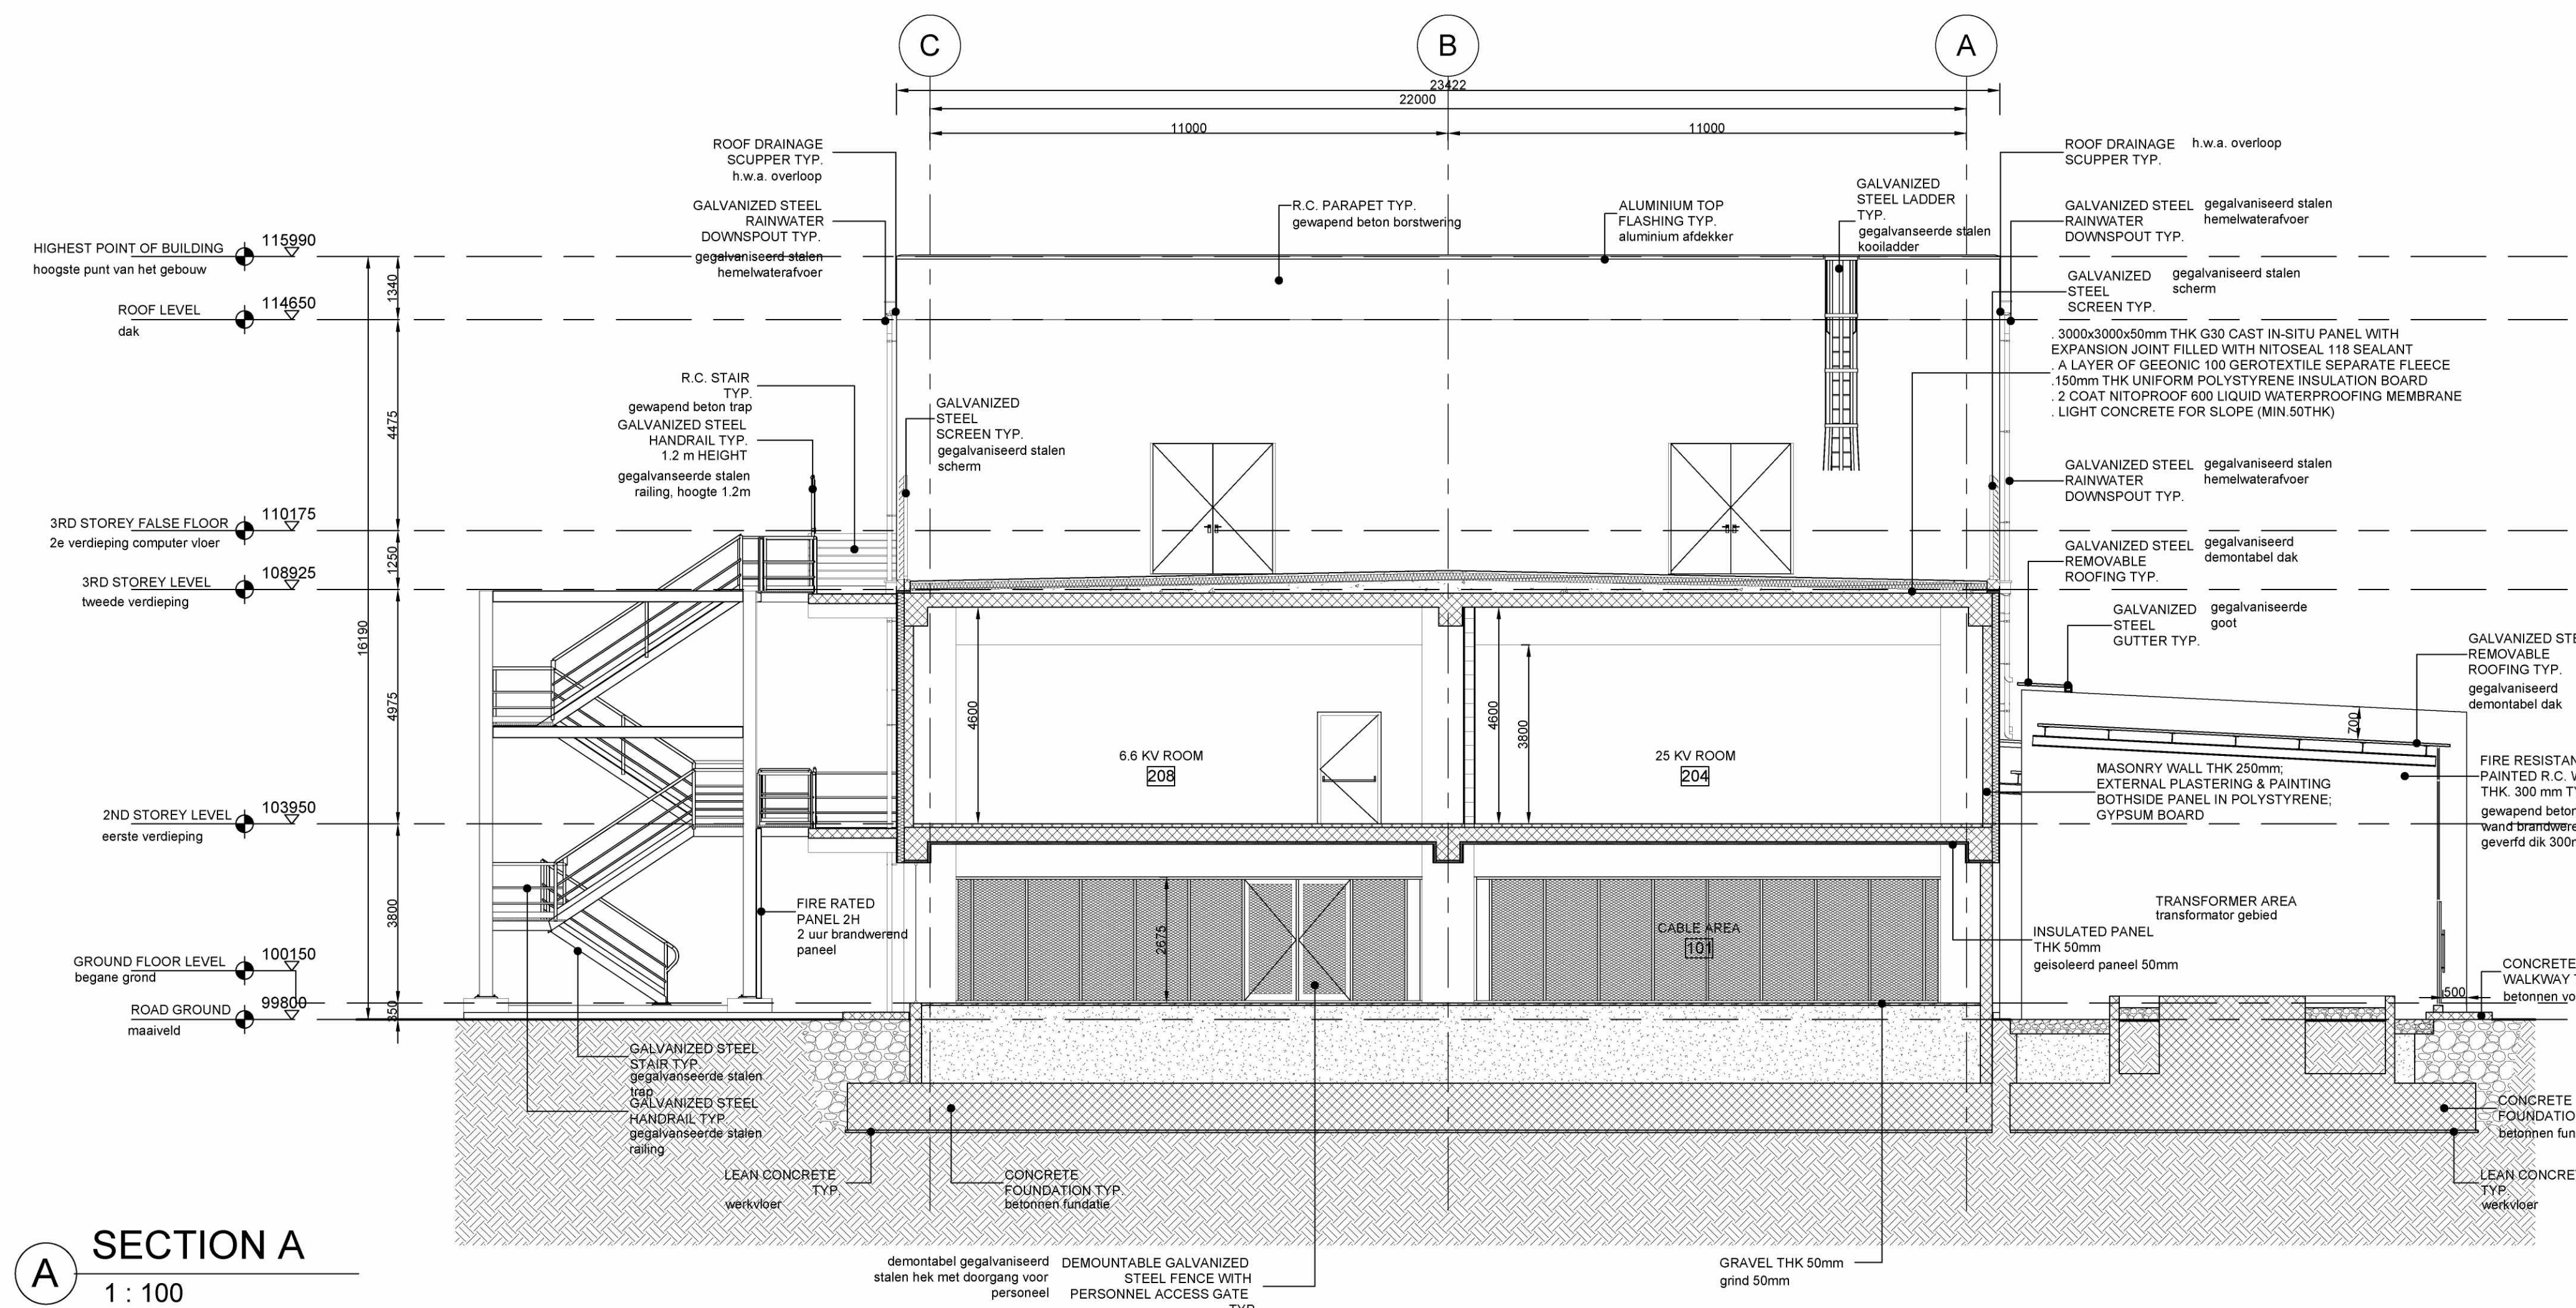


SECTION A
1 : 100

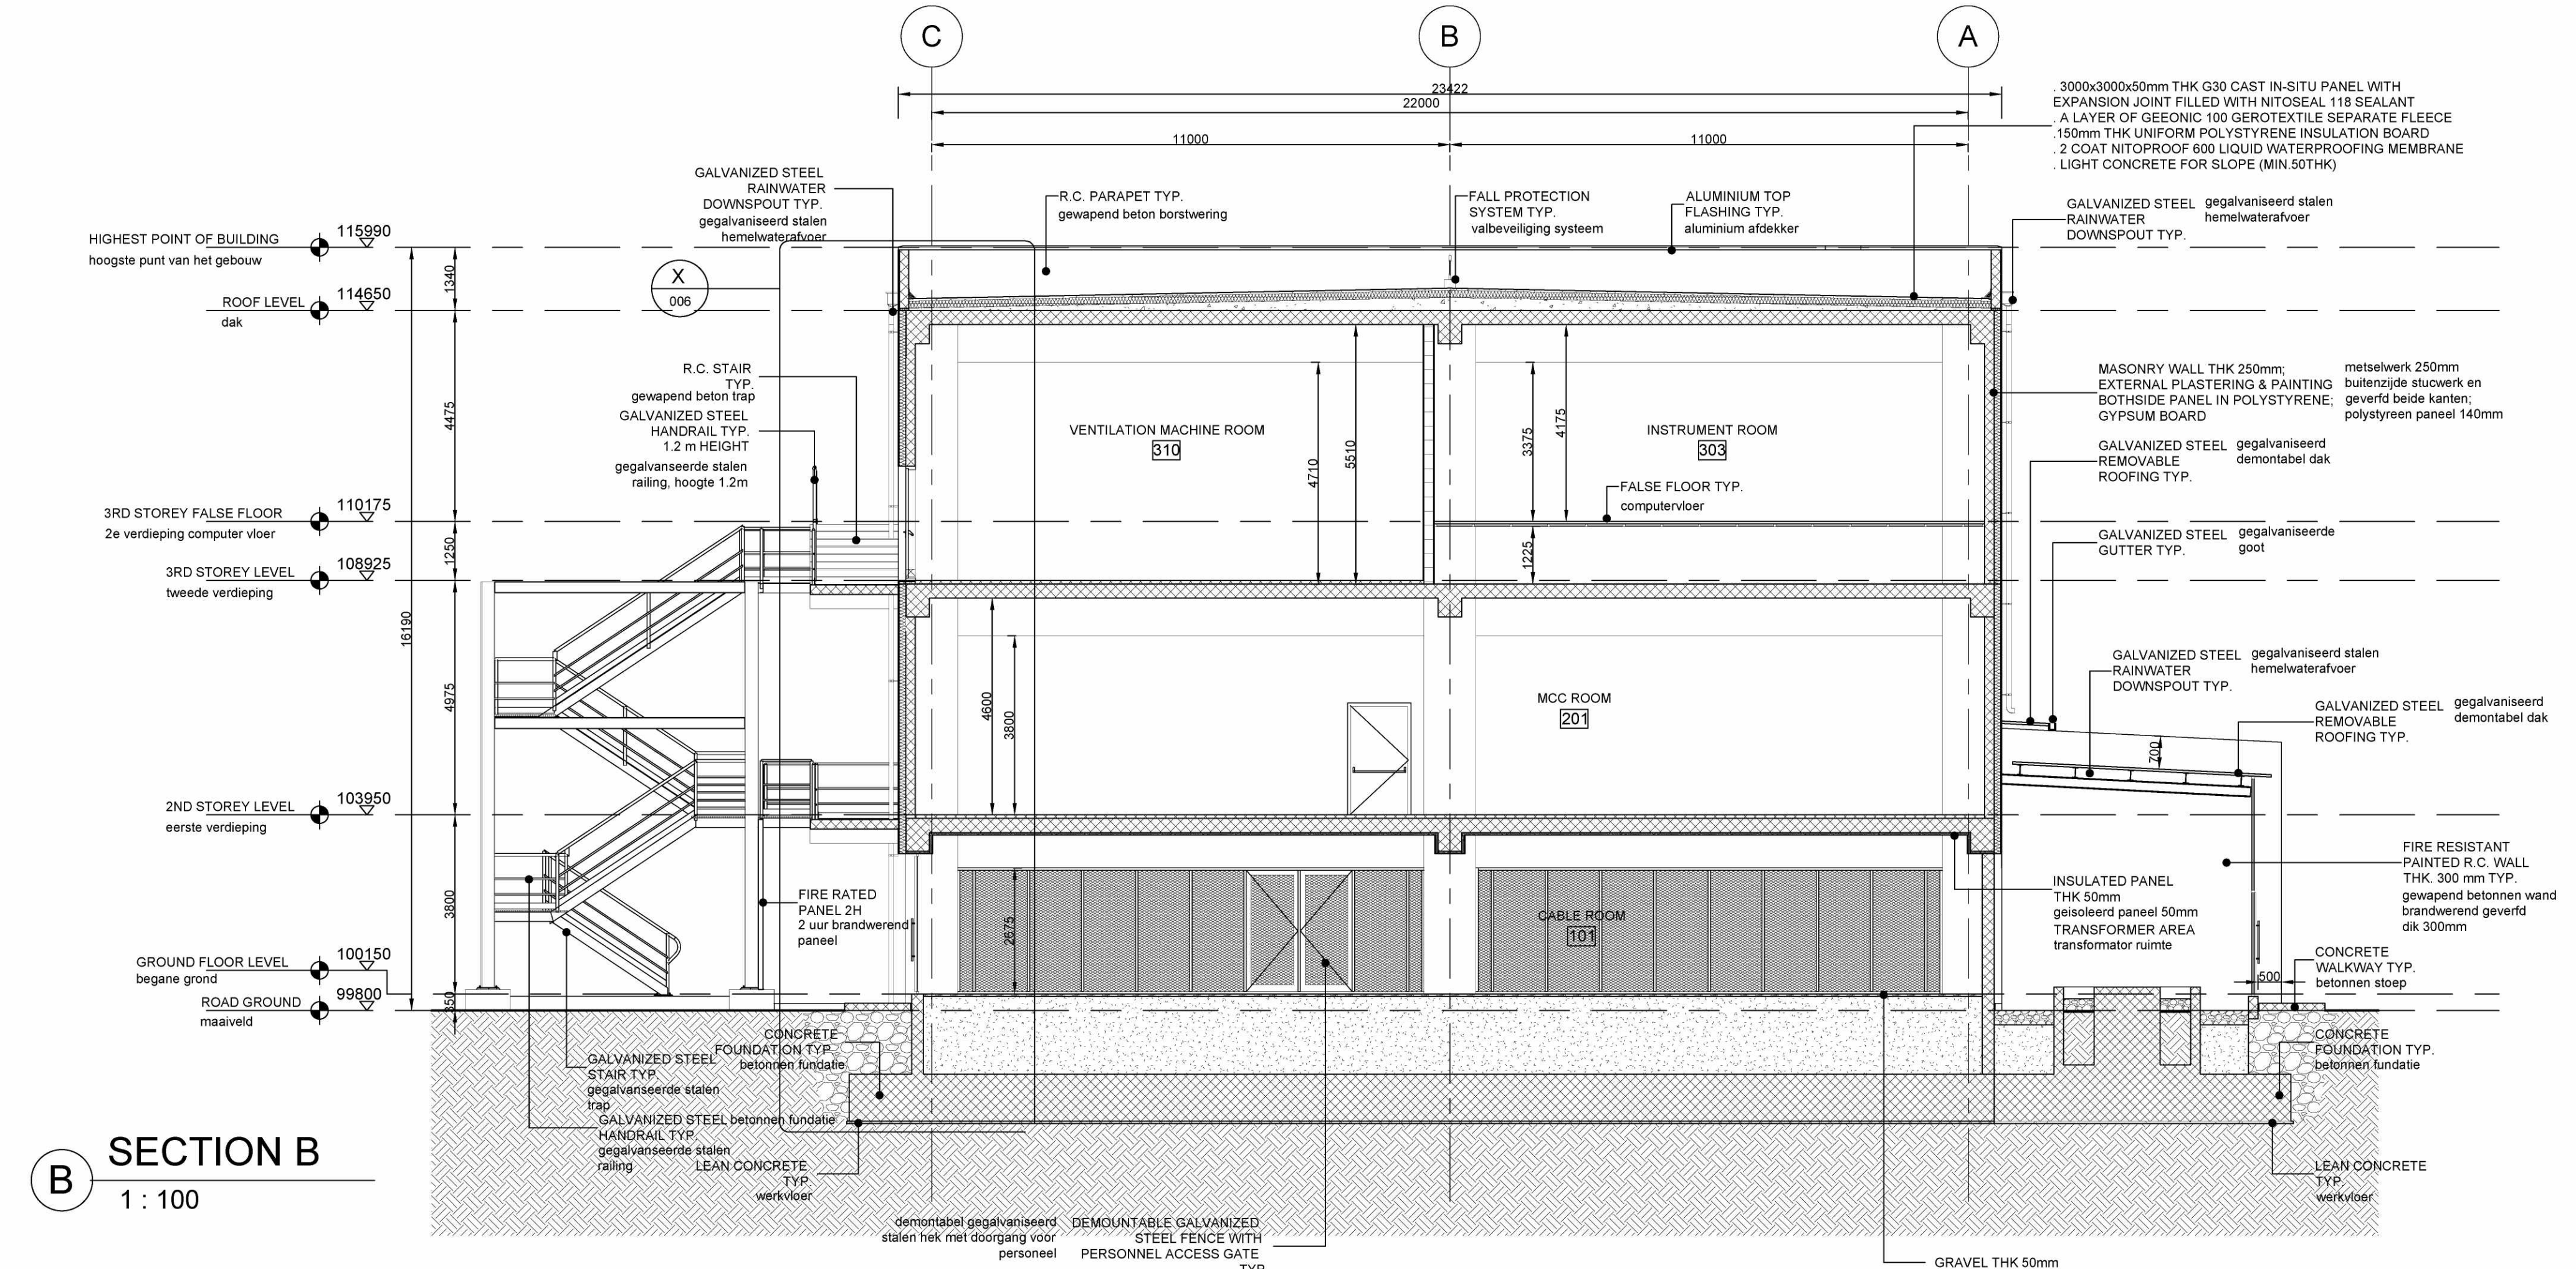

SECTION B
1 : 100

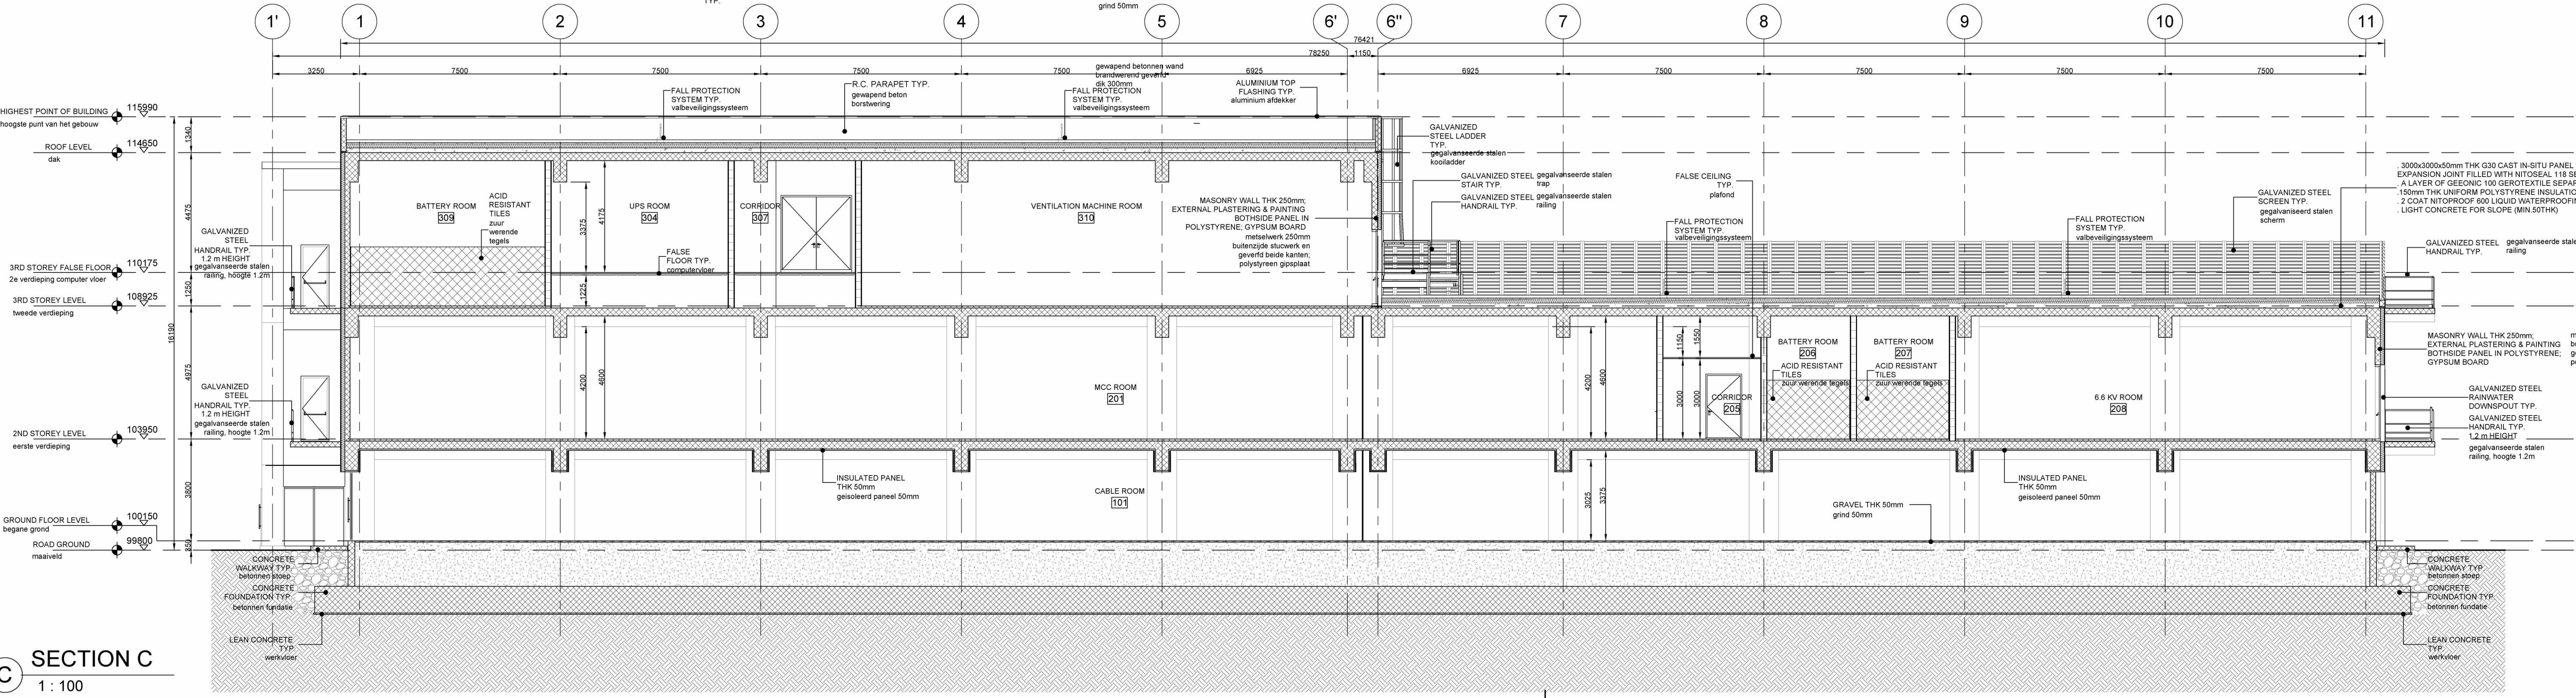



SECTION C
1 : 100

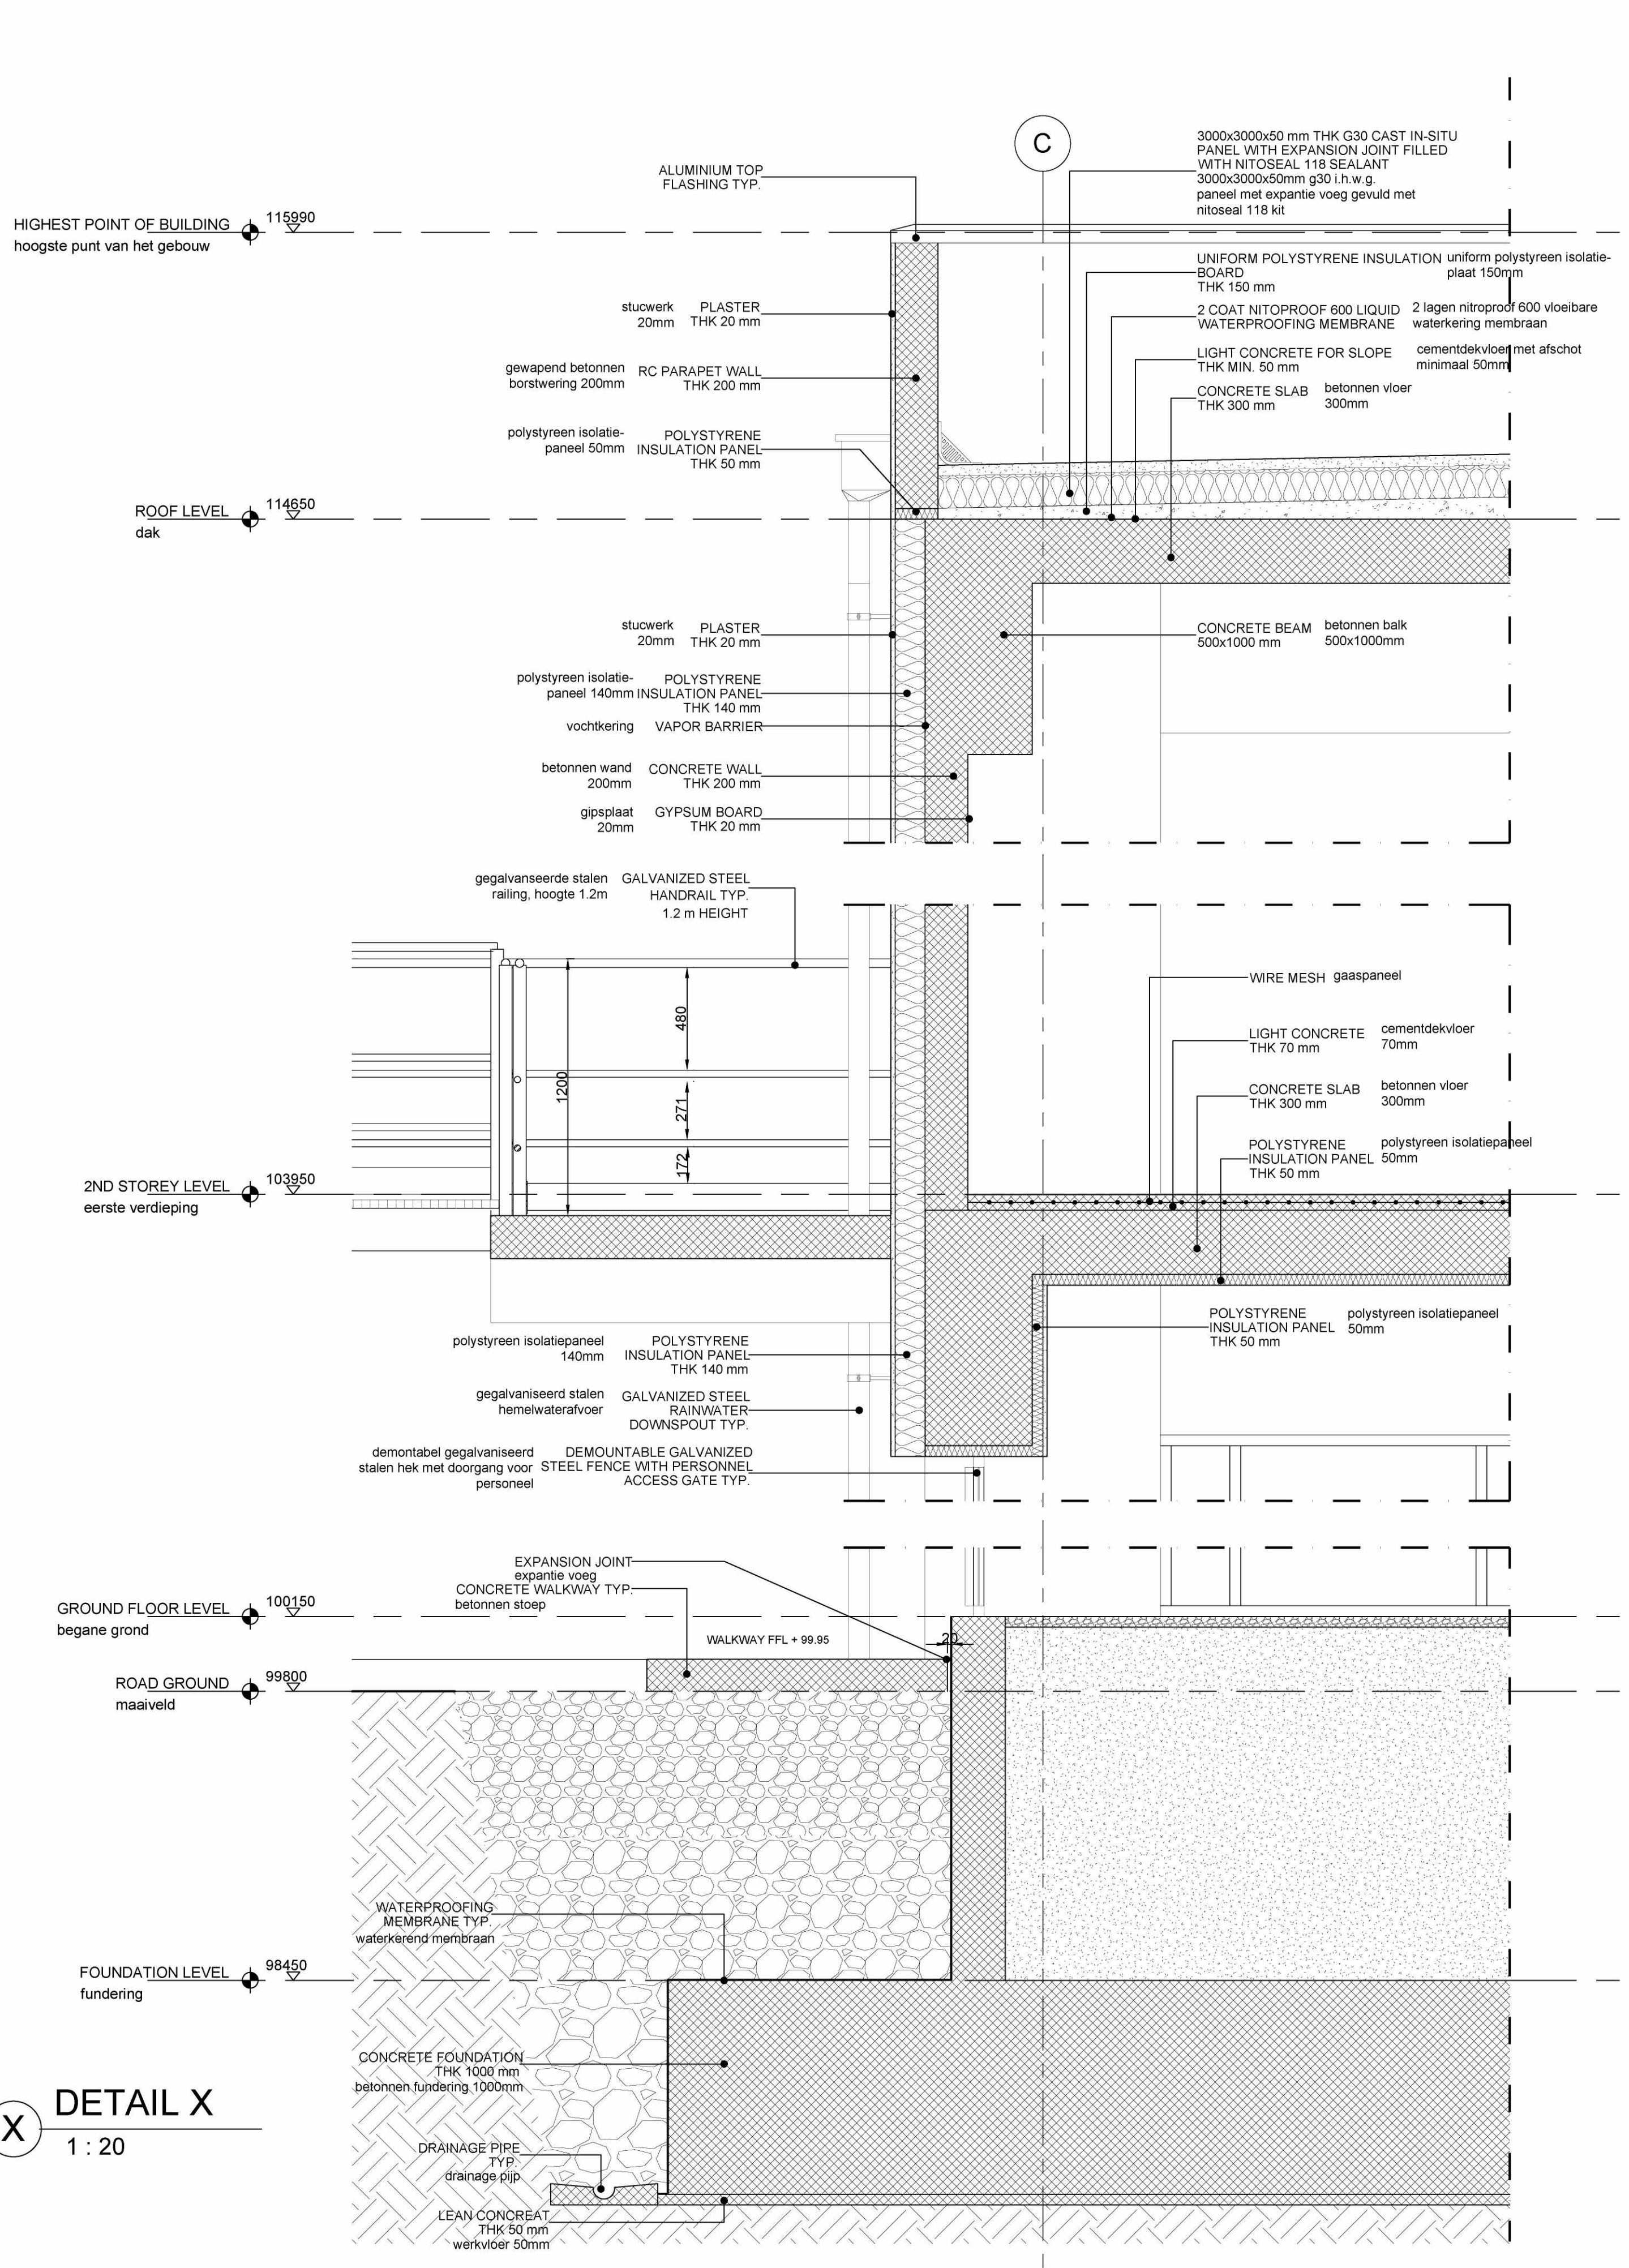

DETAIL X
1 : 20

- ### GENERAL NOTES – algemeen
- ALL DIMENSIONS ARE EXPRESSED IN MILLIMETERS & ELEVATIONS IN METERS
 - THE ROOF, THE WALLS AND ELEVATED FLOOR OF THE BUILDING SHALL PROVIDE TWO HOURS FIRE RESISTANCE
 - THE STAIRCASES SHALL BE PROVIDED OF EMERGENCY LIGHTING
 - ALL DIMENSIONS ARE REFERRED TO ROOM SURFACES
 - ALL DIMENSIONS ARE REFERRED TO ROOM SURFACES
- ### LEGEND – renvoi
- REINFORCED CONCRETE COLUMNS
 - PAINTED BOTHSIDES
 - INTERNAL CMU THK 300 mm PLASTERED
 - CONCRETE BEAM
 - CONCRETE PAVING WITH HARDENER
 - ACID RESISTANT TILES
 - FALSE FLOOR
 - GRANITE GRES TILES
 - GRATING

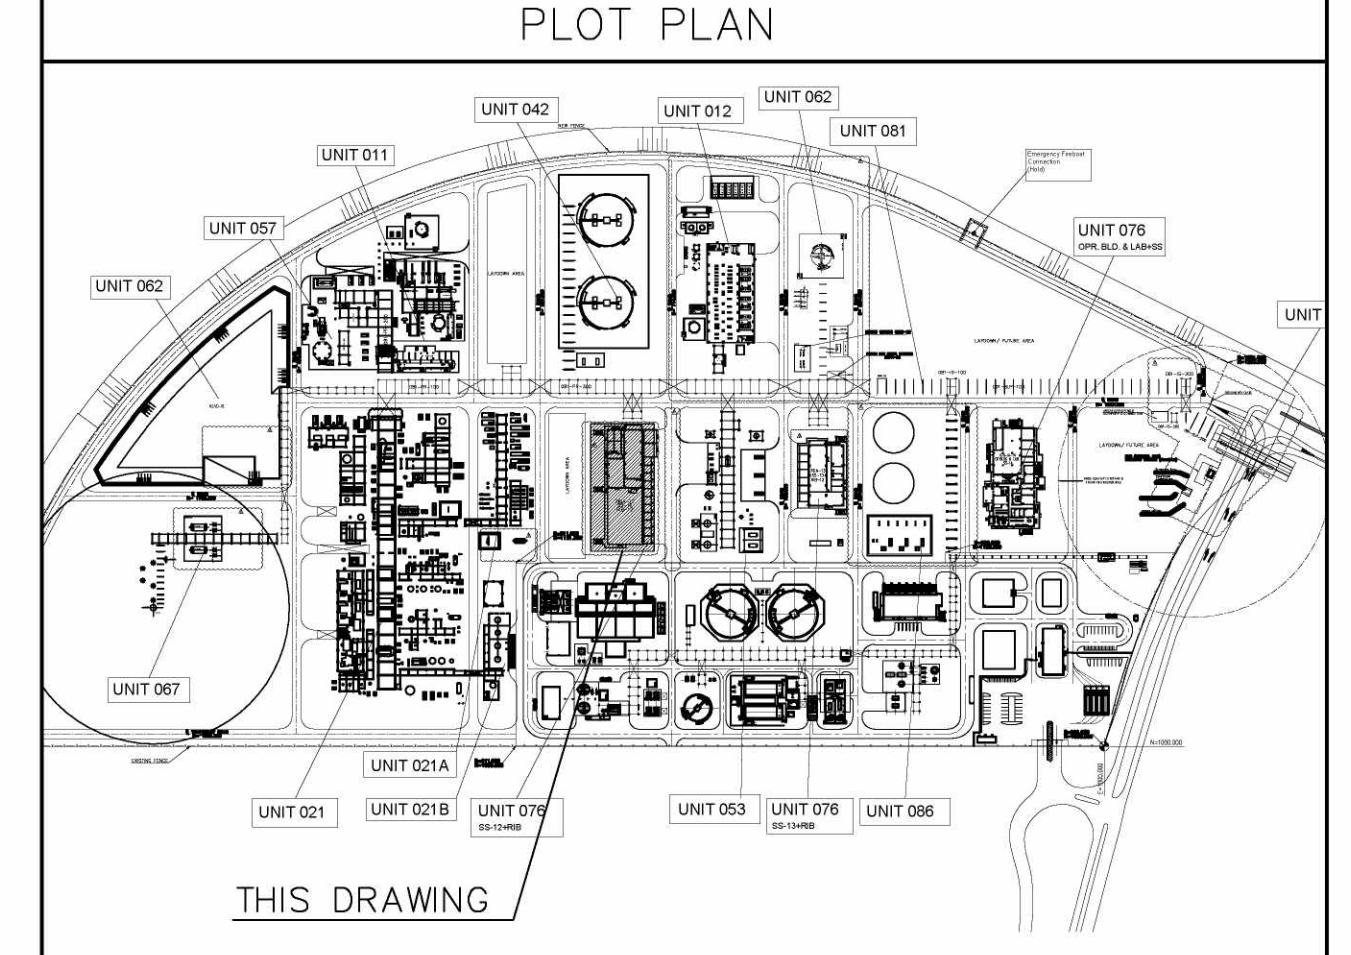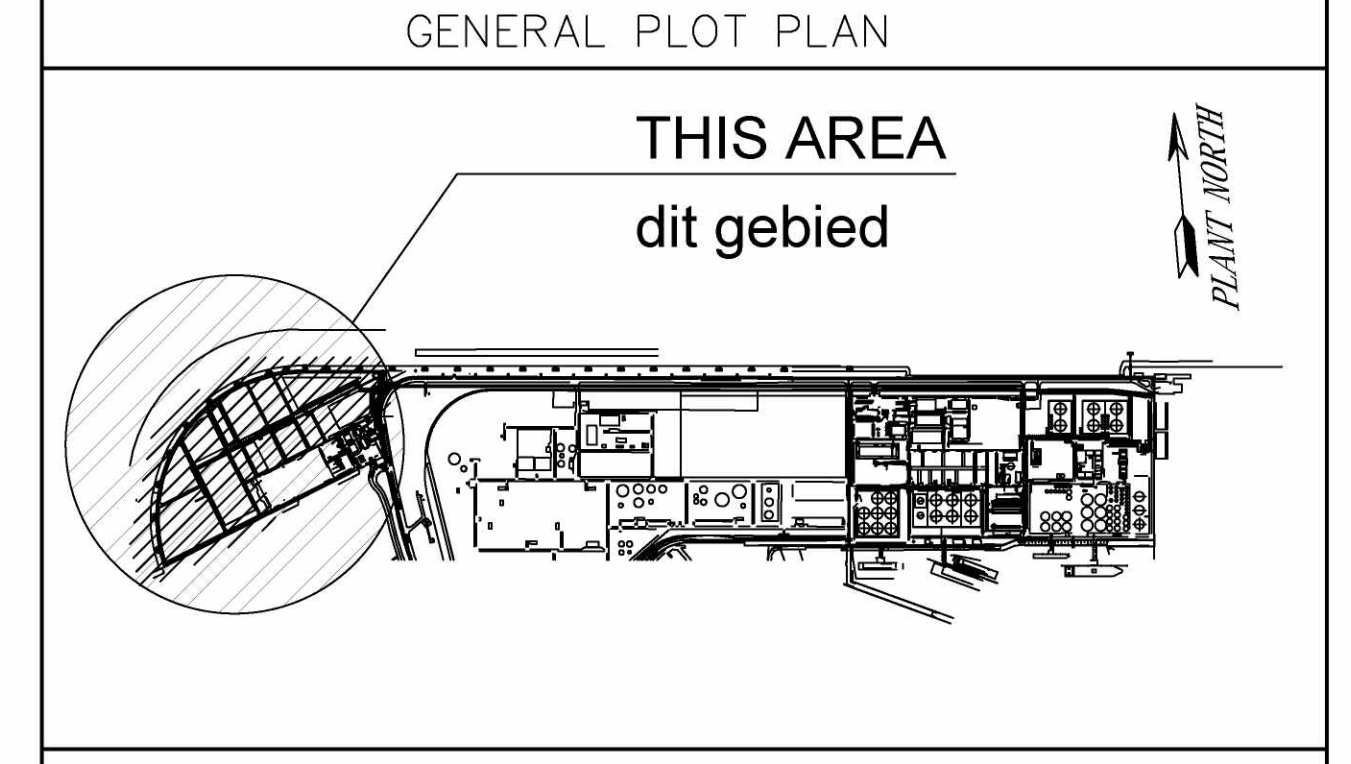

082755C-076-DW-2052-0003-09	EMERGENCY ESCAPE ROUTE AND FIRE PROTECTION LAYOUT SECOND FLOOR AND ROOF FLOOR nooduitgangen en brandveiligheid plattegrond tweede verdieping en dak
082755C-076-DW-2052-0003-08	EMERGENCY ESCAPE ROUTE AND FIRE PROTECTION LAYOUT GROUND FLOOR AND FIRST FLOOR nooduitgangen en brandveiligheid plattegrond plattegrond begane grond en eerste verdieping
082755C-076-DW-2052-0003-07	FOUNDATION – fundering
082755C-076-DW-2052-0003-05	ELEVATIONS – aanzichten
082755C-076-DW-2052-0003-04	ROOF FLOOR PLAN – plattegrond dak
082755C-076-DW-2052-0003-03	SECOND FLOOR PLAN – plattegrond tweede verdieping
082755C-076-DW-2052-0003-02	FIRST FLOOR PLAN – plattegrond eerste verdieping
082755C-076-DW-2052-0003-01	GROUND FLOOR PLAN AND SCHEDULES–begane gr. en schema's
Drawing No	DESCRIPTION

REFERENCE DRAWINGS – referentie tekeningen

REV	DATE	DESCRIPTION	PREP	CHK	APPR/AUTH
2-9-2021	issued for local authorities				
C	01/09/21	RE-ISSUE FOR FEED	C.C.	A.F.	A.F./M.L.
B	03/08/21	ISSUE FOR FEED	C.C.	A.F.	A.F./M.L.
A	25/06/21	ISSUE FOR REVIEW	C.C.	A.F.	A.F./M.L.

RDG (Rotterdam Capacity Growth) - DEFINITION PHASE

NESTE

SS 12 (761A-12)

SECTIONS AND DETAILS - doorsneden en details

Scale	Technip Drawing No	Page	Rev.
AS SHOWN	082755C 076 DW 20 52 0003	6of9	C
NESTE Drawing No			
2305-076-DW-2052-0014			
CAD Model			

CAD Model 082755C-076-DW-2052-0003-06_C.dwg