

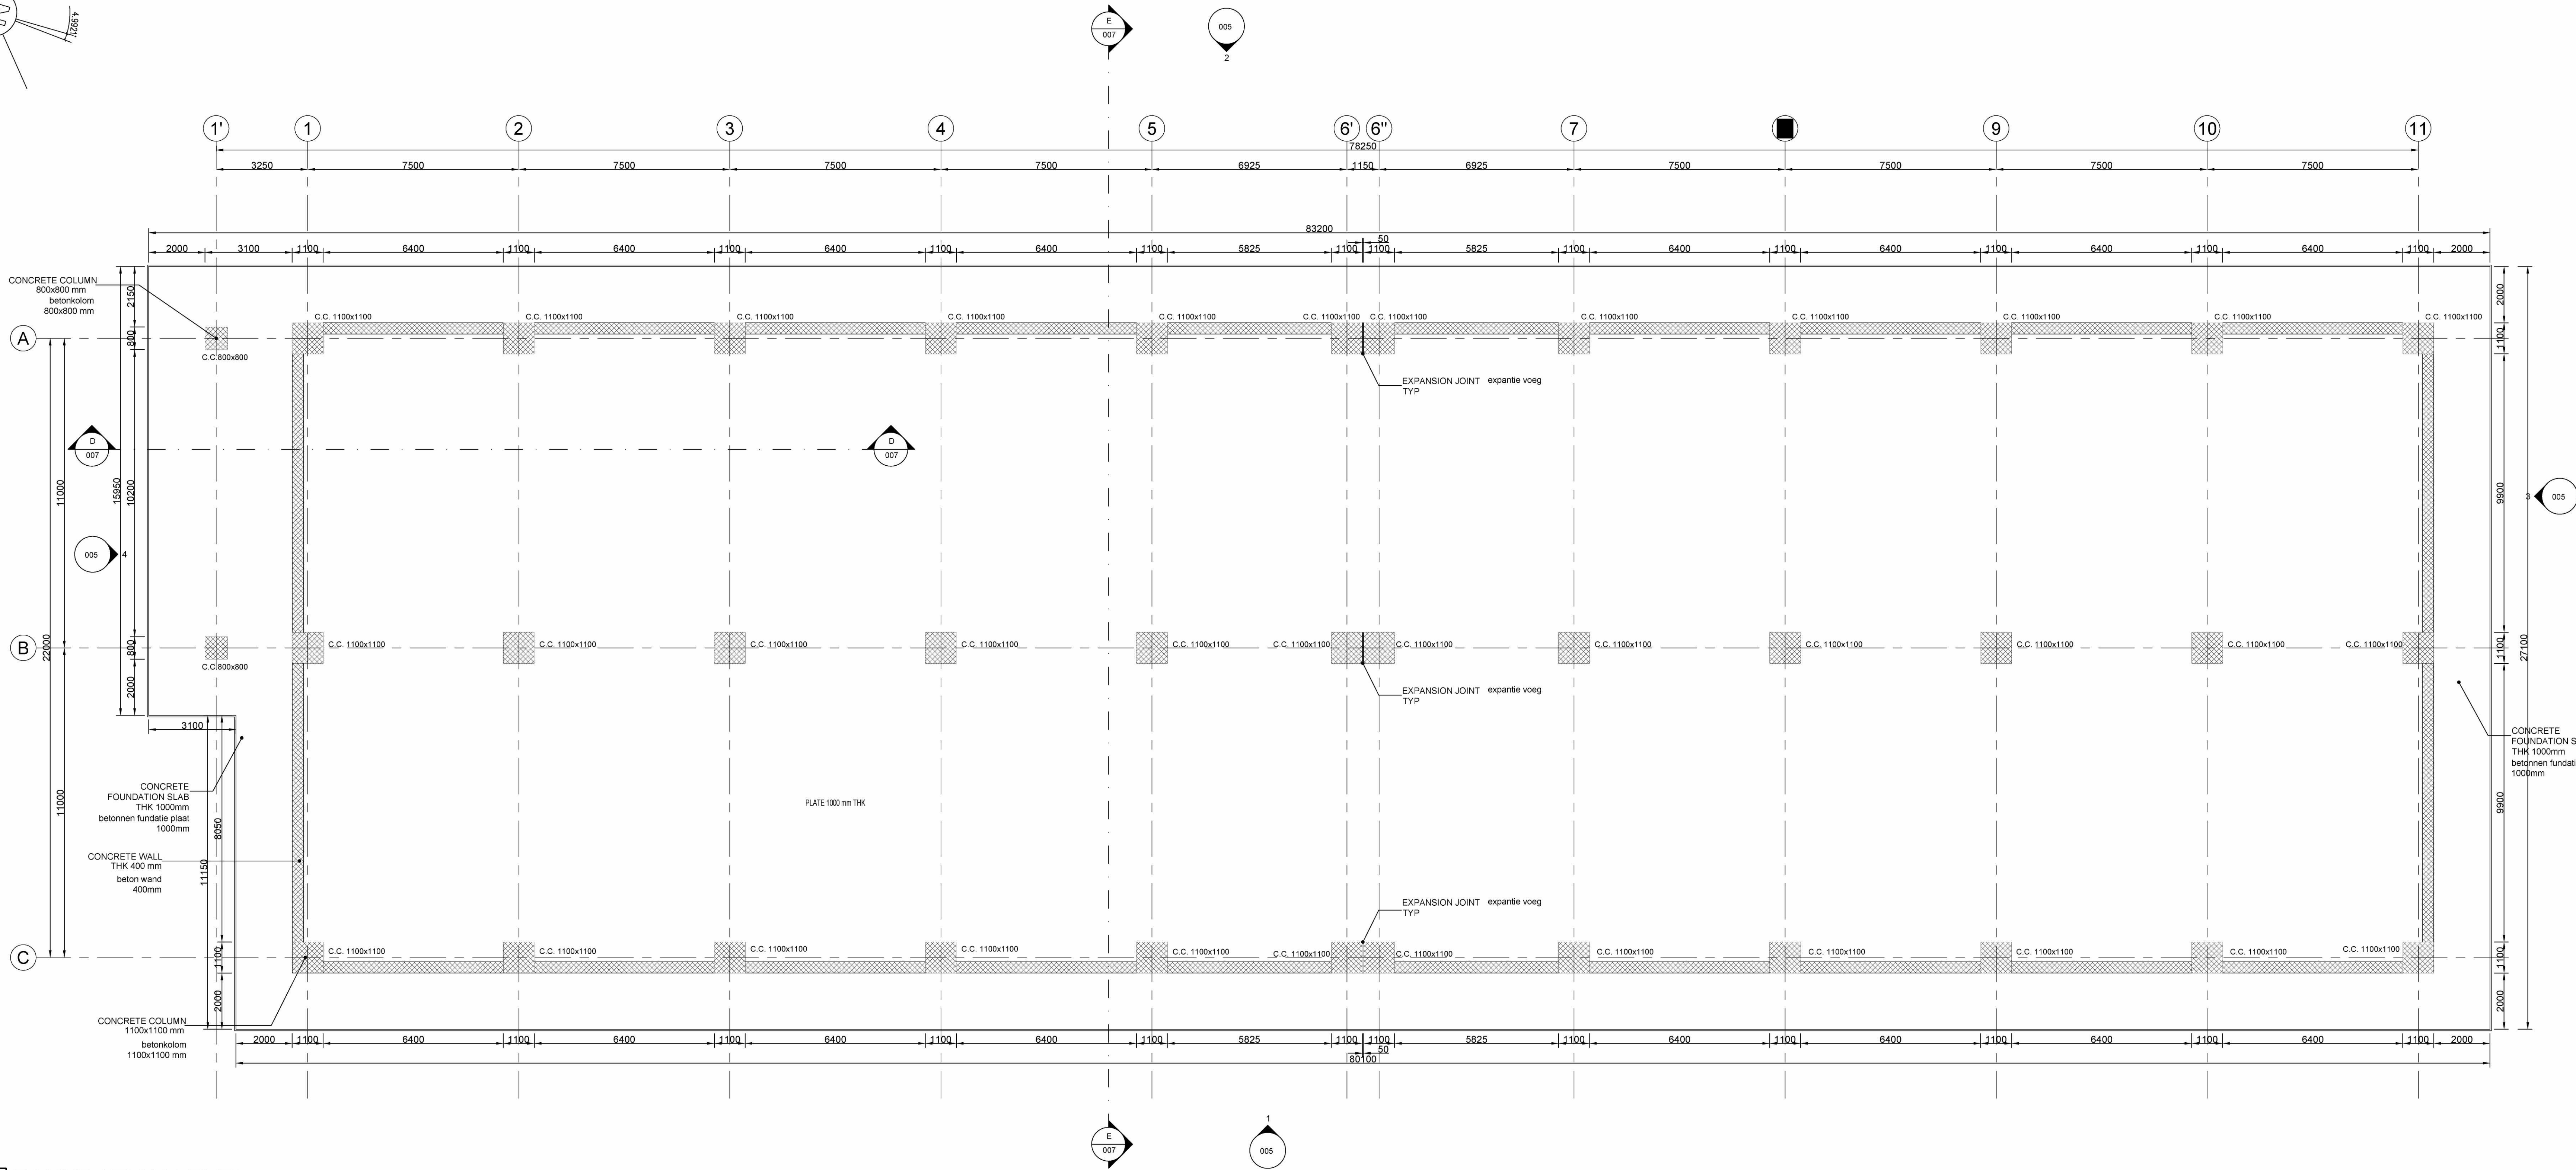



The present document or drawing is property of TECHNIP ITALY S.p.A. and shall not, under any circumstances, be totally or partially, directly or indirectly, reproduced, copied, disclosed or used, without its prior written consent, for any purpose and in any way other than that for which it is specifically furnished or outside the extent of the agreed upon right of use.

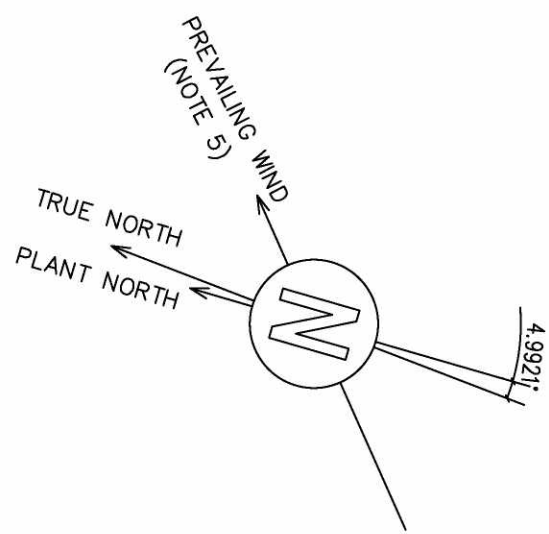

**FOUNDATION LEVEL**  
1 : 100

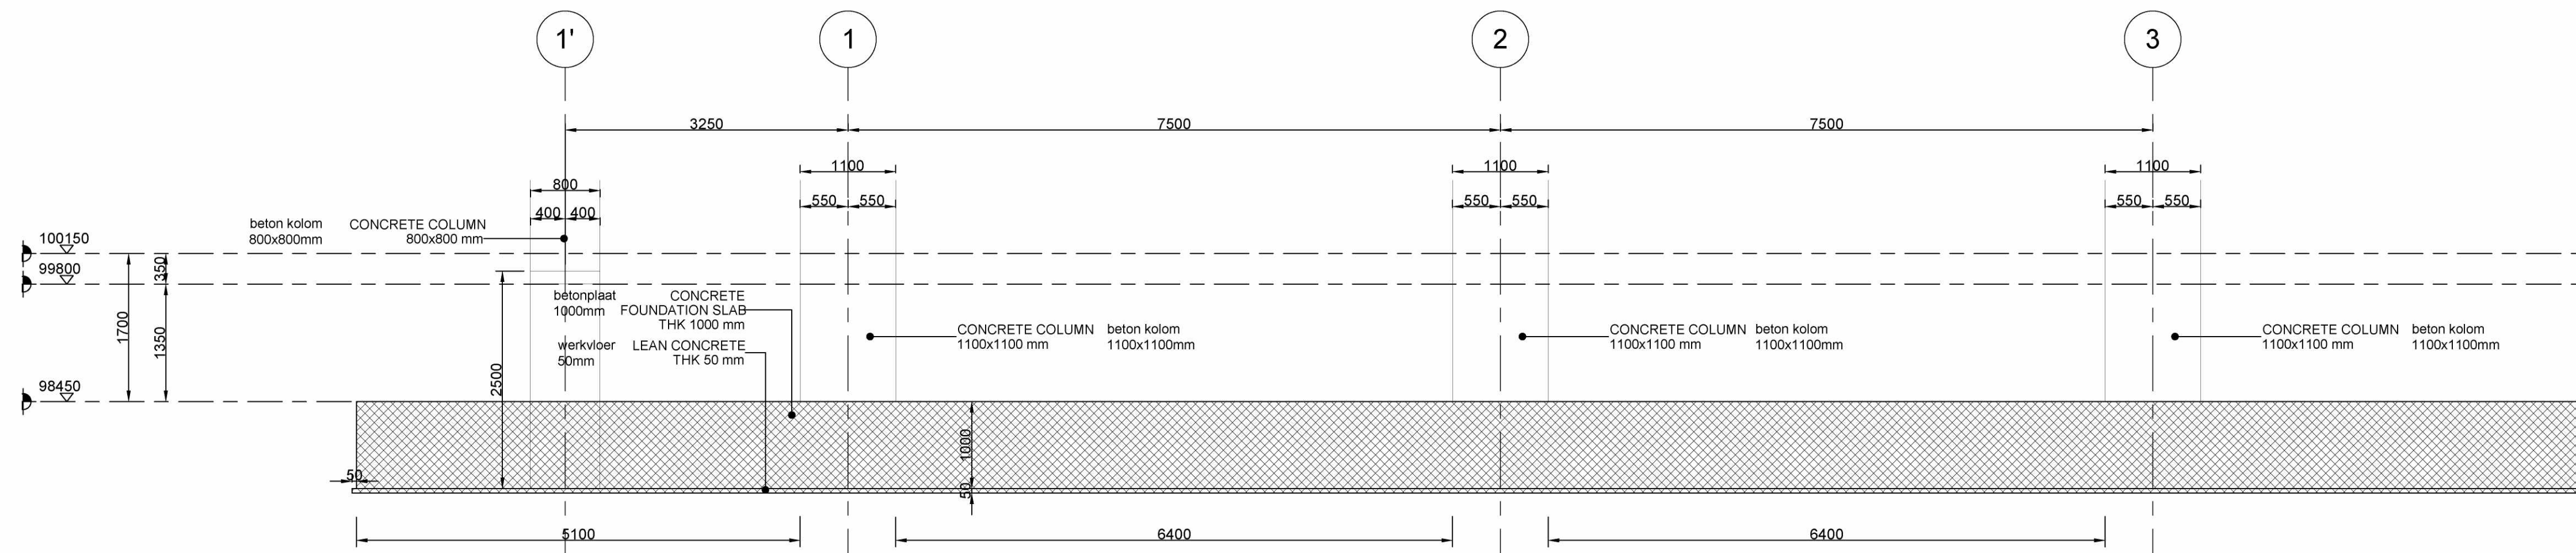

**SECTION D**  
1 : 50

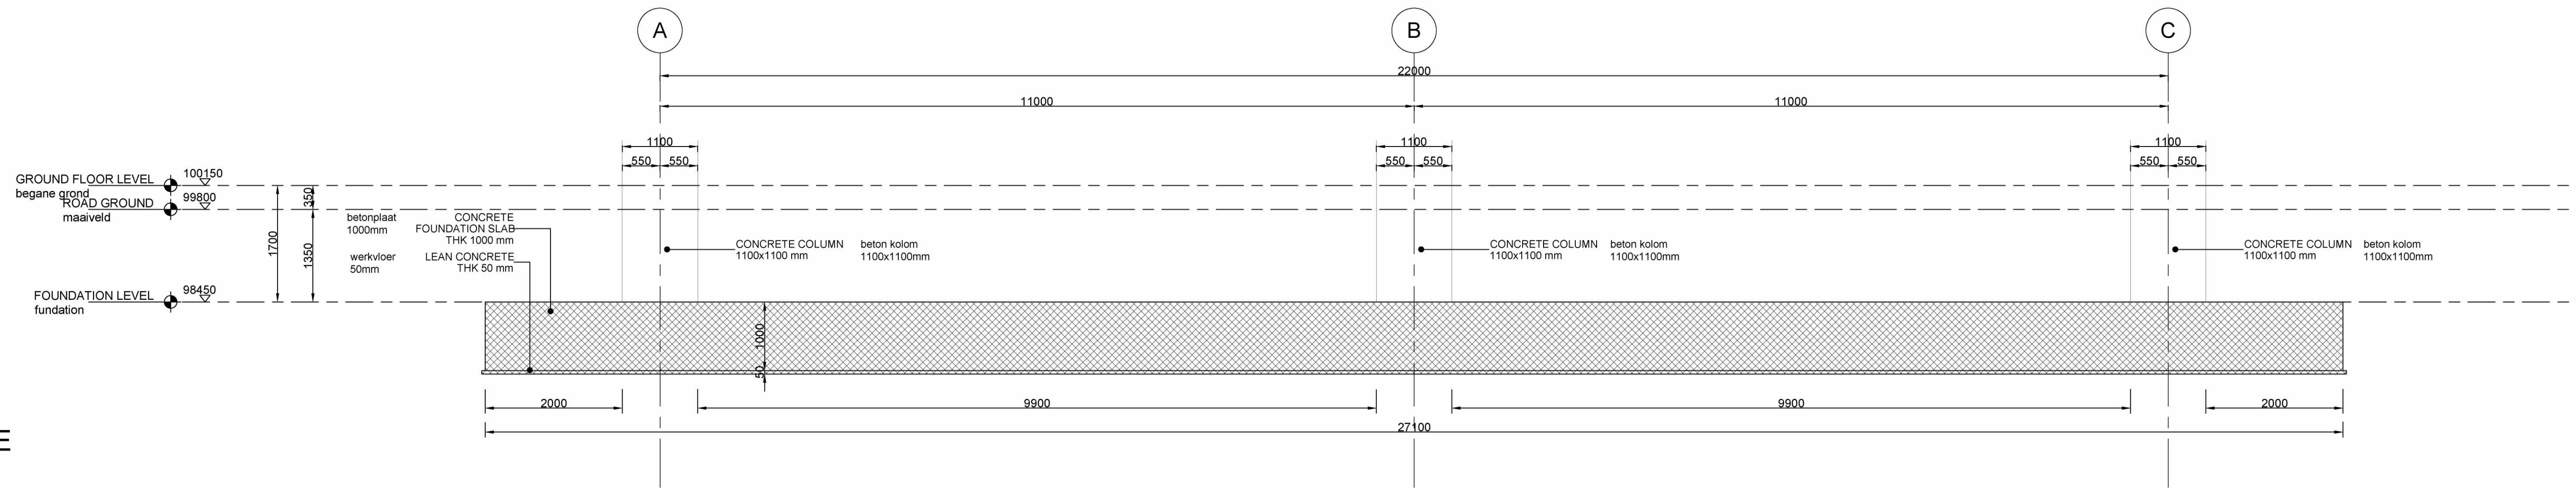



**SECTION E**  
1 : 50

## GENERAL NOTES – algemeen

- ALL DIMENSIONS ARE EXPRESSED IN MILLIMETERS & ELEVATIONS IN METERS
- ALL DIMENSIONS ARE EXPRESSED IN MILLIMETERS & ELEVATIONS IN METERS
- THE ROOF, THE WALLS AND ELEVATED FLOOR OF THE BUILDING SHALL PROVIDE TWO HOURS FIRE RESISTANCE
- THE STAIRCASES SHALL BE PROVIDED OF EMERGENCY LIGHTING
- ALL DIMENSIONS ARE REFERRED TO FINISH SURFACES
- ELECTRICAL INSTRUMENT DRAWINGS
- ELECTRICAL INSTRUMENT DRAWINGS
- THIS DRAWING IS VALID ONLY FOR SUBCONTRACTOR SYSTEM AND FINISHING DETAILED DESIGN, MATERIAL SELECTION AND FOR BUILDING PERMIT
- FOR APPLICABLE FIRE AND SMOKE CLASSES PLEASE REFER TO THE INTEGRAL PLAN BRANDBEVEILIGHEID
- GENERAL REVISION algemene herziening

## LEGEND

|   |                                                              |
|---|--------------------------------------------------------------|
| REINFORCED CONCRETE COLUMNS<br>gevestigd betonkolom                                                                                            | FINISH FLOOR LEVEL: afwerking vloerniveau<br>XXX JJJ KKK XXX |
| EXTERNAL CMU THK 250 mm PLASTERED<br>& PAINTED BOTH SIDES<br>+ VAPOR BARRIERS<br>+ INSULATION PANELS<br>+ CYSTOLIM BOARDING<br>+ gas breuklijn | FINISH FLOOR LEVEL: afwerking vloerniveau<br>XXX JJJ KKK XXX |
| INTERNAL CMU THK 300 mm PLASTERED<br>& PAINTED BOTH SIDES<br>binnen: CMU dikte 300 mm met pleisterwerk<br>beide zijden geschuurd               | FINISH FLOOR LEVEL: afwerking vloerniveau<br>XXX JJJ KKK XXX |
| GALVANIZED PAINTED STEEL DOOR<br>gegalvaniseerd, geschilderde staal deur                                                                       | FINISH FLOOR LEVEL: afwerking vloerniveau<br>XXX JJJ KKK XXX |
| DOOR FIRE RATED<br>brandwerende deur   | FINISH FLOOR LEVEL: afwerking vloerniveau<br>XXX JJJ KKK XXX |
| GRAVEL<br>grind   | FINISH FLOOR LEVEL: afwerking vloerniveau<br>XXX JJJ KKK XXX |
| CEMENT SAND SCREED<br>zandcementvloer   | FINISH FLOOR LEVEL: afwerking vloerniveau<br>XXX JJJ KKK XXX |
| CONCRETE PAVING WITH HARDENER<br>betonvloer met verharder                                                                                      | FINISH FLOOR LEVEL: afwerking vloerniveau<br>XXX JJJ KKK XXX |
| ACID RESISTANT TILES 200x200mm<br>zuurbestendige tegels 200x200mm                                                                              | FINISH FLOOR LEVEL: afwerking vloerniveau<br>XXX JJJ KKK XXX |
| FALSE FLOOR 600x600mm<br>verhoogde vloer 600x600mm                                                                                             | FINISH FLOOR LEVEL: afwerking vloerniveau<br>XXX JJJ KKK XXX |
| GRANITE GRES TILES 300x300mm<br>graniet tegels 300x300 mm                                                                                      | FINISH FLOOR LEVEL: afwerking vloerniveau<br>XXX JJJ KKK XXX |
| GRATING<br>rooster   | FINISH FLOOR LEVEL: afwerking vloerniveau<br>XXX JJJ KKK XXX |

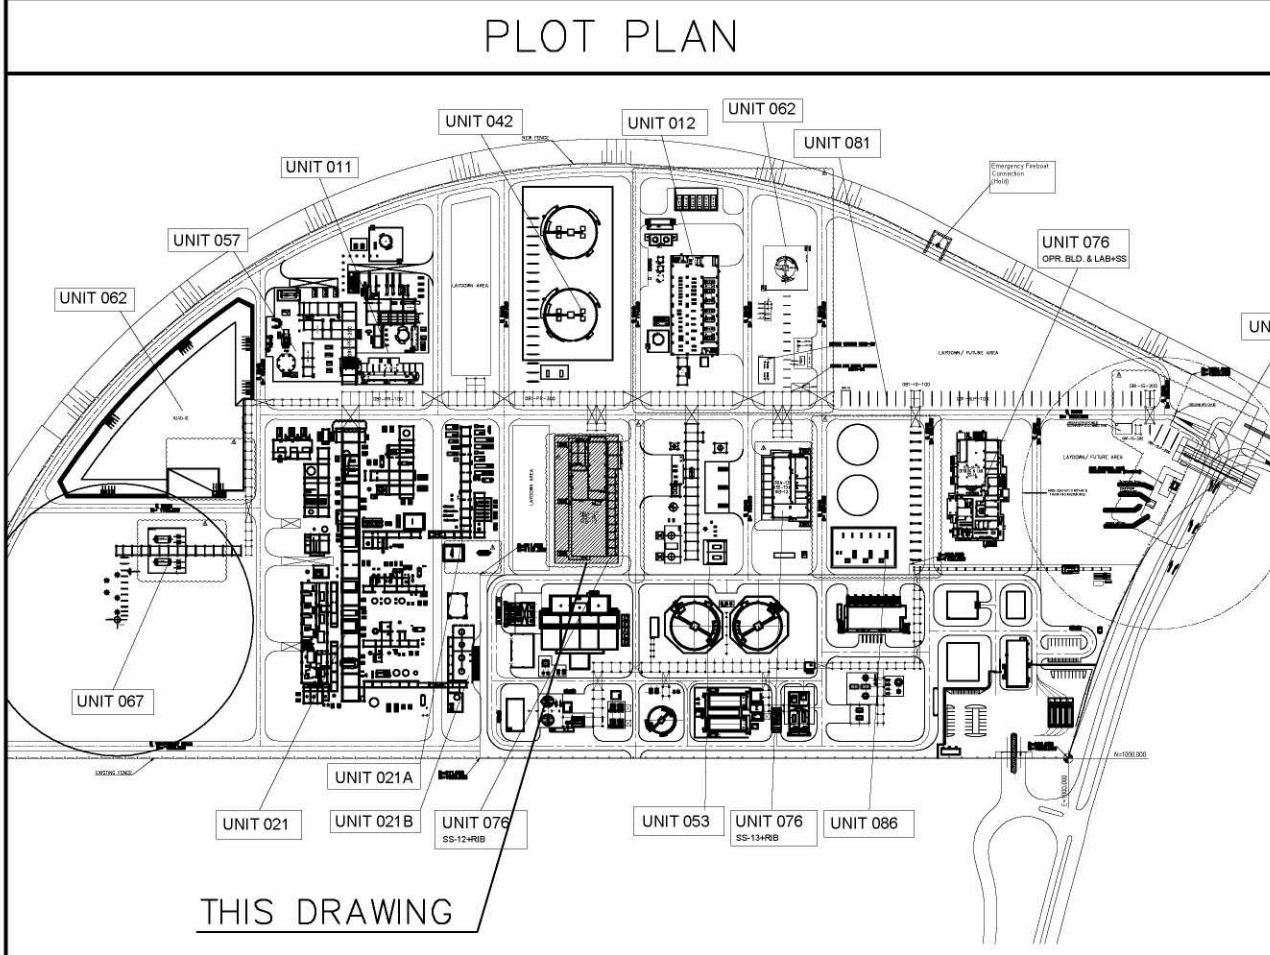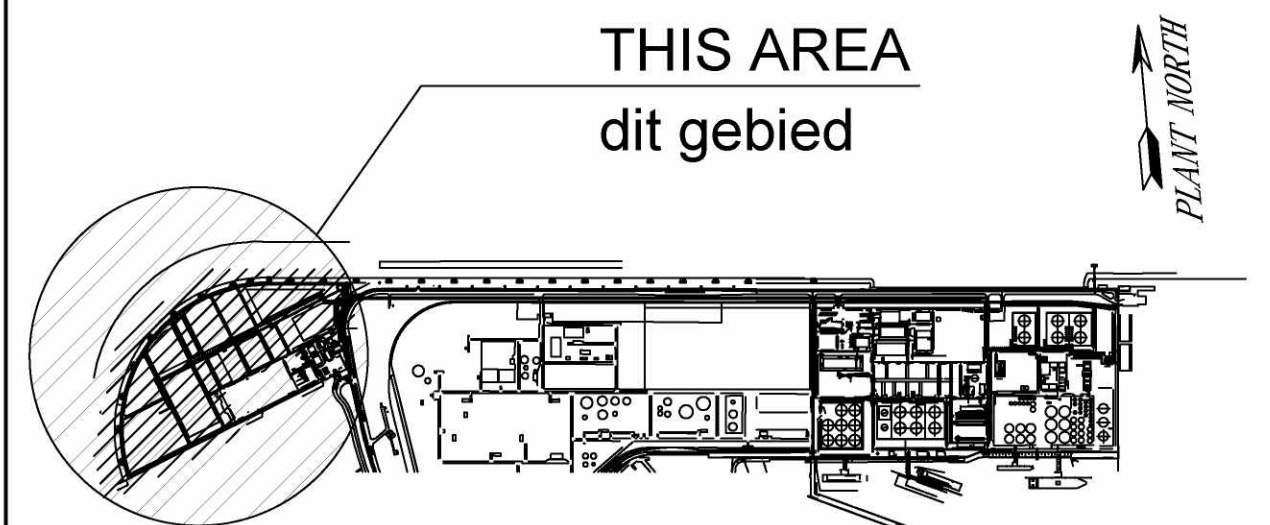

|                             |   |
|-----------------------------|---|
| 082755C-076-DW-2052-0003-09 | EMERGENCY ESCAPE ROUTE AND FIRE PROTECTION LAYOUT<br>SECOND FLOOR AND ROOF FLOOR<br>nooduitgangen en brandveiligheid plattegrond<br>plattengronden tweede verdieping en dak           |
| 082755C-076-DW-2052-0003-08 | EMERGENCY ESCAPE ROUTE AND FIRE PROTECTION LAYOUT<br>GROUND FLOOR AND FIRST FLOOR<br>nooduitgangen en brandveiligheid plattegrond<br>plattengronden begane grond en eerste verdieping |
| 082755C-076-DW-2052-0003-06 | SECTIONS AND DETAILS – doorsneden en details   |
| 082755C-076-DW-2052-0003-05 | ELEVATIONS – aanzichten   |
| 082755C-076-DW-2052-0003-04 | ROOF FLOOR PLAN – plattegrond dak   |
| 082755C-076-DW-2052-0003-03 | SECOND FLOOR PLAN – plattegrond tweede verdieping   |
| 082755C-076-DW-2052-0003-02 | FIRST FLOOR PLAN – plattegrond eerste verdieping   |
| 082755C-076-DW-2052-0003-01 | GROUND FLOOR PLAN AND SCHEDULES–begane gr. en schema's   |

| Drawing No | DESCRIPTION |
|------------|-------------|
|------------|-------------|

## REFERENCE DRAWINGS - referentie tekeningen

## CONFIDENTIAL

| REV      | DATE                         | DESCRIPTION       | PREP | CHK  | APPR/AUTH |
|----------|------------------------------|-------------------|------|------|-----------|
| 2-9-2021 | Issued for local authorities |                   |      |      |           |
| C        | 01/09/21                     | RE-ISSUE FOR FEED | C.C. | A.F. | A.F./M.L. |
| B        | 03/08/21                     | RE-ISSUE FOR FEED | C.C. | A.F. | A.F./M.L. |
| A        | 25/06/21                     | ISSUE FOR REVIEW  | C.C. | A.F. | A.F./M.L. |

|                                                    |                    |     |    |                         |    |      |      |
|----------------------------------------------------|--------------------|-----|----|-------------------------|----|------|------|
| <b>NESTE</b>                                       |                    |     |    | <b>TECHNIP ENERGIES</b> |    |      |      |
| RDG (Rotterdam Capacity Growth) - DEFINITION PHASE |                    |     |    |                         |    |      |      |
| NESTE                                              |                    |     |    |                         |    |      |      |
| SS 12 (76IA-12)                                    |                    |     |    |                         |    |      |      |
| FOUNDATION - fundering                             |                    |     |    |                         |    |      |      |
| Scale                                              | Technip Drawing No |     |    |                         |    | Page | Rev. |
| AS SHOWN                                           | 082755C            | 076 | DW | 20                      | 52 | 0003 | 7of9 |
| NESTE Drawing No                                   |                    |     |    |                         |    |      |      |
| 2305-076-DW-2052-0013                              |                    |     |    |                         |    |      |      |
| CAD Model                                          |                    |     |    |                         |    |      |      |