


The present document or drawing is property of TECHNIP ITALY S.p.A. and shall not, under any circumstances, be totally or partially, directly or indirectly, transferred, reproduced, copied, disclosed or used, without its prior written consent, for any purpose and in any way other than that for which it is specifically furnished or outside the extent of the agreed upon right of use.

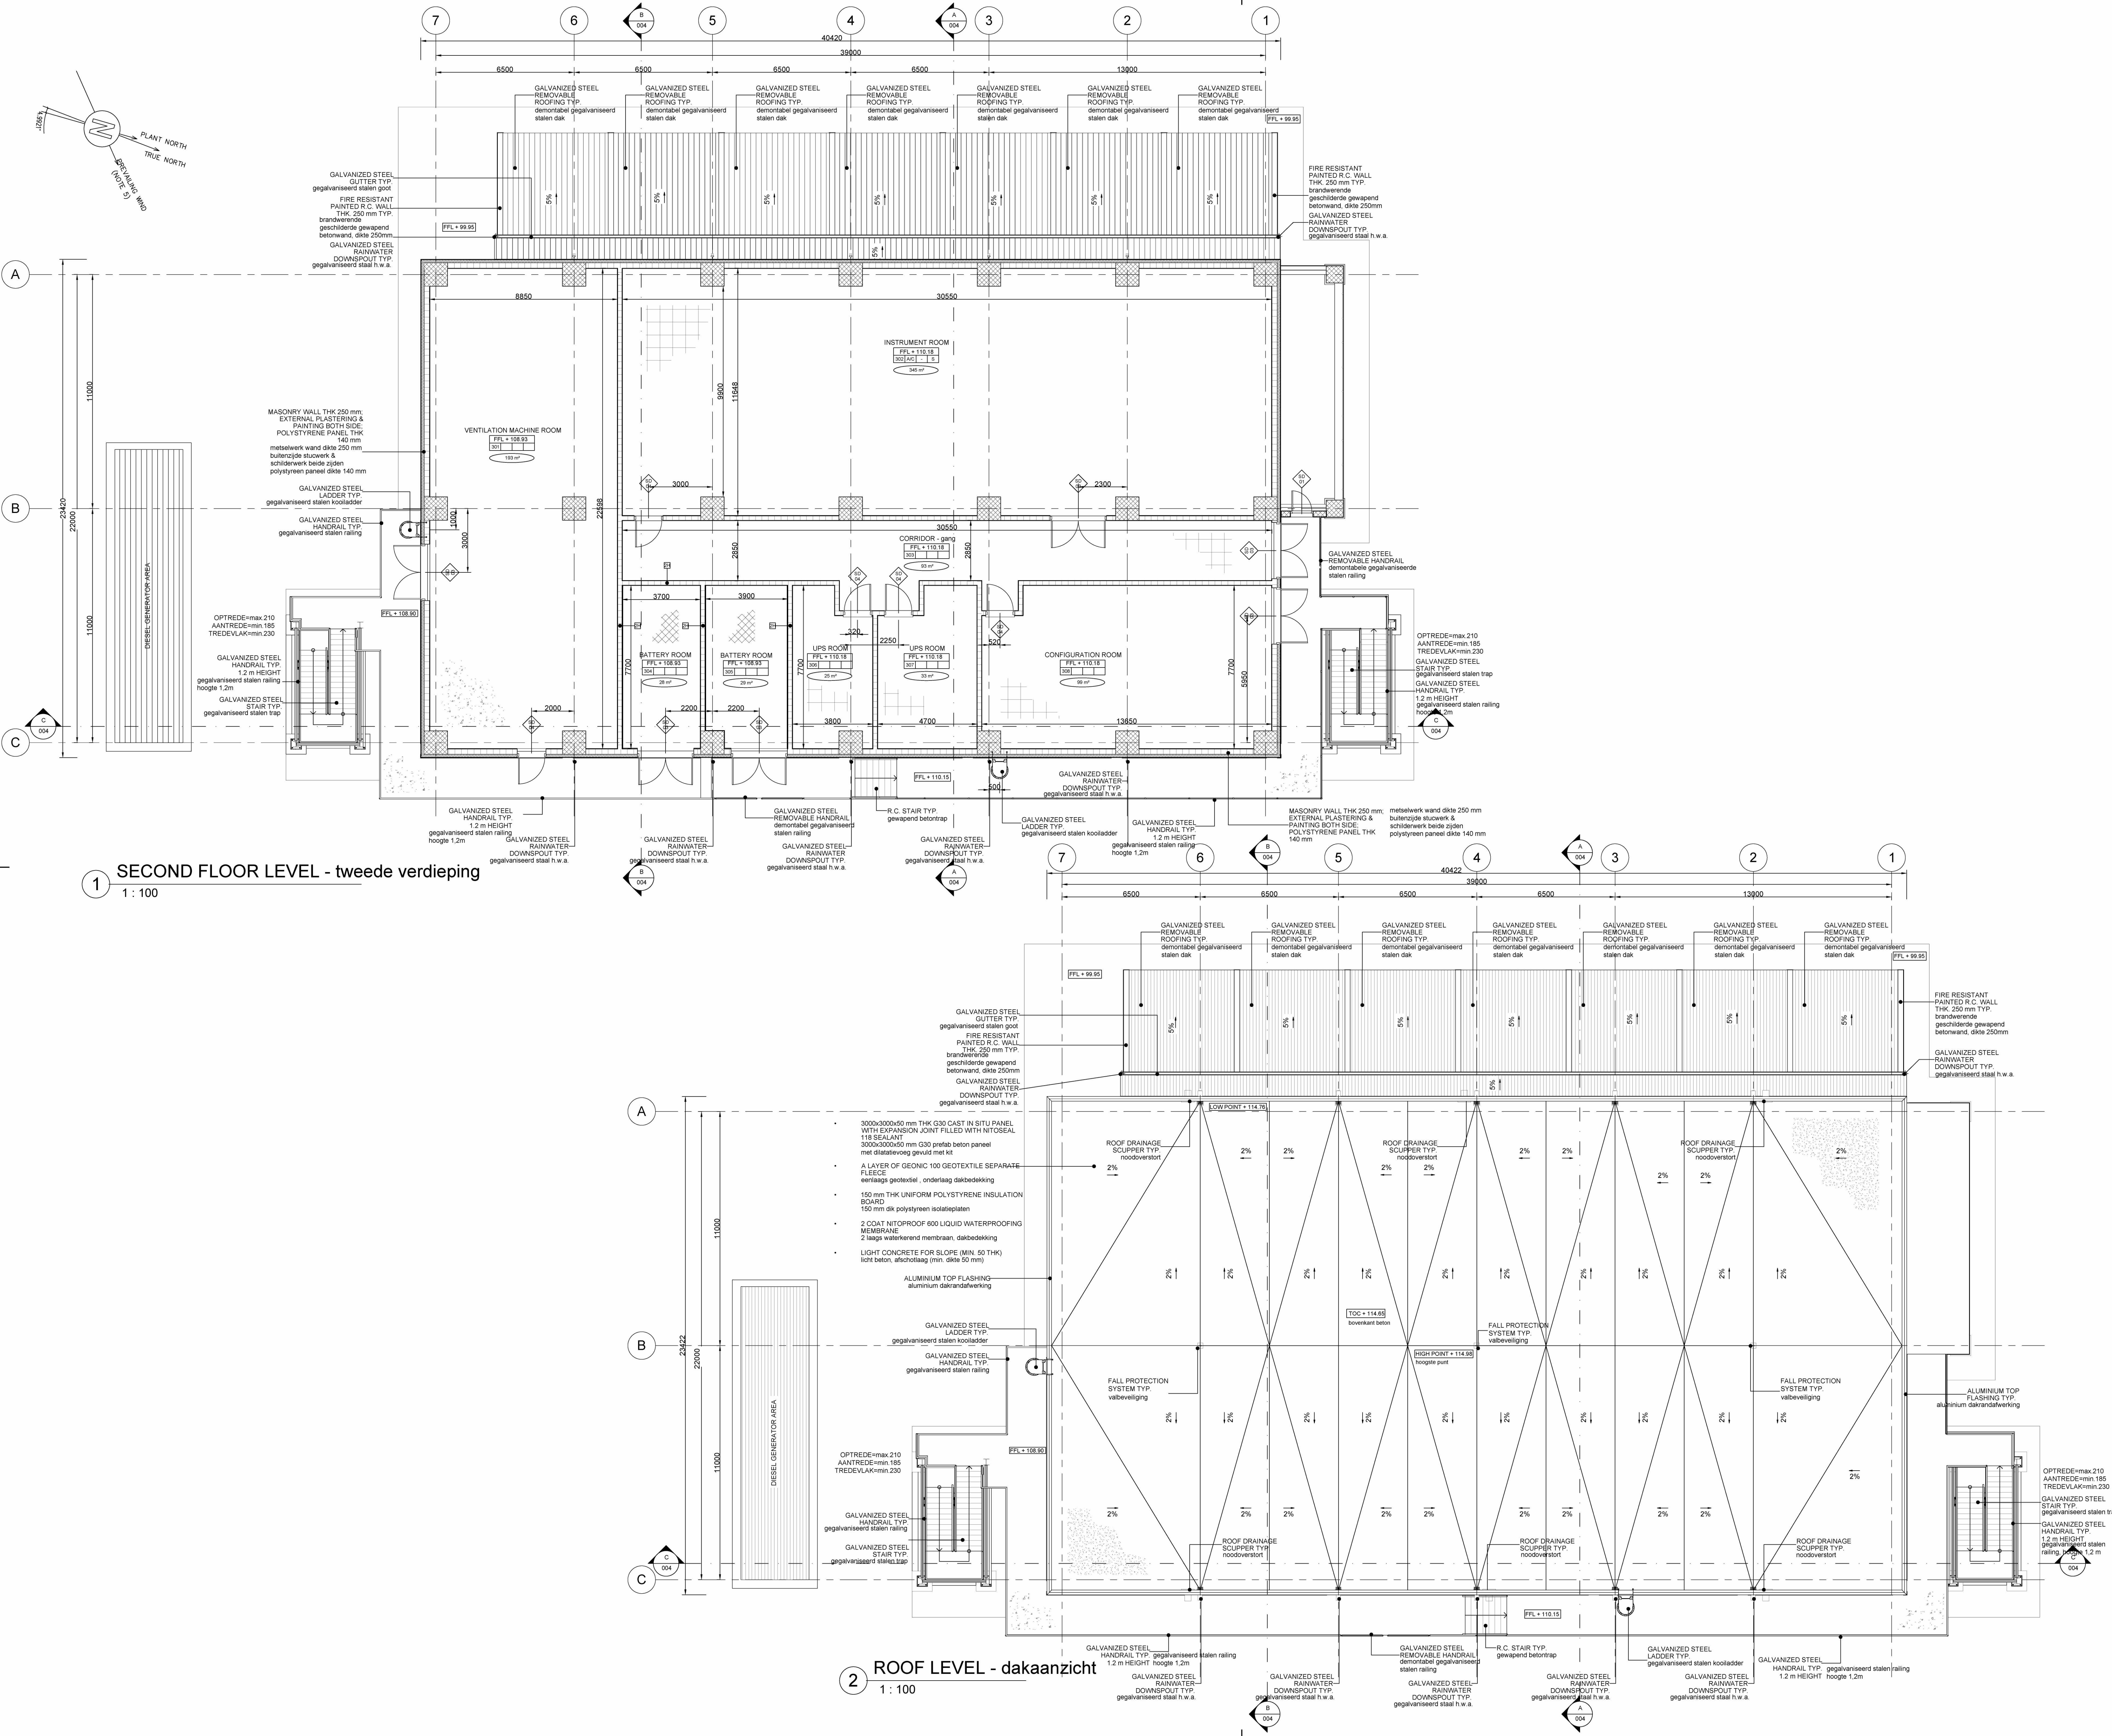

GENERAL NOTES — ALGEMEEN

- ALL DIMENSIONS ARE EXPRESSED IN MILLIMETERS & ELEVATIONS IN METERS
- THE ROOF, THE WALLS AND ELEVATED FLOOR OF THE BUILDING SHALL PROVIDE TWO HOURS FIRE RESISTANCE
- THE STAIRCASES SHALL BE PROVIDED OF EMERGENCY LIGHTING
- ALL DIMENSIONS ARE REFERRED TO ROUGH SURFACES
- ELECTRICAL INSTRUMENT EQUIPMENT & CHANNEL LAYOUT ARRANGEMENT ARE INDICATIVE. REFER TO ELECTRICAL INSTRUMENT DRAWINGS
- THIS DRAWING IS VALID ONLY FOR SUBCONTRACTOR SYSTEM AND FINISHING DETAILED DESIGN. MATERIAL SELECTION AND FOR BUILDING PERMIT
- FOR APPLICABLE FIRE AND SMOKE CLASSES PLEASE REFER TO THE INTEGRAL PLAN BRANDBEVEILIGHEID voor de geldende brand- en rookklassen wordt verwezen naar het integraal Plan Brandveiligheid (PB)
- GENERAL REVISION algemene herziening

LEGEND — RENVOOI

REINFORCED CONCRETE COLUMNS
gevestigd kolomstommen

EXTERNAL CMU THK 250 mm PLASTERED
& PAINTED BOTH SIDES
+ VAPOR BARRIER
+ INSULATION PANELS
+ CYCLUM BOARDING

INTERNAL CMU THK 200 mm PLASTERED
& PAINTED BOTH SIDES
+ VAPOR BARRIER
+ INSULATION PANELS
+ CYCLUM BOARDING

GALVANIZED PAINTED STEEL DOOR
gegalvaniseerd geschilderde stalen deur

DOOR FRAMERATED
brandwerende deur

GRAVEL
grind

CEMENT SAND SCREED
zandcementvloer

CONCRETE PAVING WITH HARDENER
betonvloer met hardener

ACID RESISTANT TILES 200x200mm
zuurbestendige tegels 200x200mm

FALSE FLOOR 600x600mm
verhoogte vloer 600x600mm

GRANITE GRES TILES 300x300mm
graniet tegels 300x300 mm

GRATING
rooster

FINISH FLOOR LEVEL: afwerking vloerniveau
XXXL

AC AIR CONDITIONING
HV NATURAL VENTILATION
MV MECHANICAL VENTILATION
ROOM NUMBER: ruimenummer
YYY

SMOKE DETECTION: rookdetectie
KKK

TF TOTAL FLOODING FIRE
EXTINGUISHER SYSTEM
SS SPRAY SYSTEM

FIRE RESISTANCE IN HOURS OF FIRE RATED
WALL CONSTRUCTION
brandwerendheid in uren van de brandwerende wandconstructie
XXXX

SURFACE COMPARTIMENTATION
oppervlakte compartimentering

GENERAL PLOT PLAN — totaaloverzicht situatie

THIS AREA
dit gebied

PLANT NORTH

PLOT PLAN — situatie

THIS DRAWING

082755C-076-DW-2052-0004-07

EMERGENCY ESCAPE ROUTE AND FIRE PROTECTION LAYOUT
SECOND FLOOR AND ROOF FLOOR
nooduitgangen en brandveiligheid plattegrond 2e verd. en dak

082755C-076-DW-2052-0004-06

EMERGENCY ESCAPE ROUTE AND FIRE PROTECTION LAYOUT
GROUND FLOOR AND FIRST FLOOR
nooduitgangen en brandveiligheid plattegrond beg. gr. en 1e verd.

082755C-076-DW-2052-0004-05

FOUNDATION — fundering

082755C-076-DW-2052-0004-04

SECTIONS AND DETAIL
doorsneden en detail

082755C-076-DW-2052-0004-03

ELEVATIONS — gevels

082755C-076-DW-2052-0004-01

GROUND FLOOR, FIRST FLOOR PLANS AND SCHEDULES
begane grond, eerste verdieping en schema's

Drawing No

DESCRIPTION — omschrijving

REFERENCE DRAWINGS — referentie tekeningen

CONFIDENTIAL — vertrouwelijk

2-9-2021	issued for local authorities				
D	01/09/21	RE-ISSUE FOR FEED	C.C.	A.F.	A.F./M.L.
C	03/08/21	RE-ISSUE FOR FEED	C.C.	A.F.	A.F./M.L.
B	25/06/21	ISSUE FOR FEED	C.C.	A.F.	A.F./M.L.
REV	26/04/21	ISSUE FOR REVIEW	C.C.	A.F.	A.F./M.L.

NESTE

RDG (Rotterdam Capacity Growth) - DEFINITION PHASE

NESTE

SS 13 (761A-13)

SECOND FLOOR AND ROOF LEVEL

tweede verdieping en dakaanzicht

Scale	Technip Drawing No	Page	Rev.
1:100	082755C 076 DW 20 52 0004	2of7	D

NESTE Drawing No

CAD Model

CAD Model 082755C-076-DW-2052-0004-02-DWG