


The present document or drawing is property of TECHNIP ITALY S.p.A. and shall not, under any circumstances, be totally or partially, directly or indirectly, transferred, reproduced, copied, disclosed or used, without its prior written consent, for any purpose and in any way other than that for which it is specifically furnished or outside the extent of the agreed upon right of use.

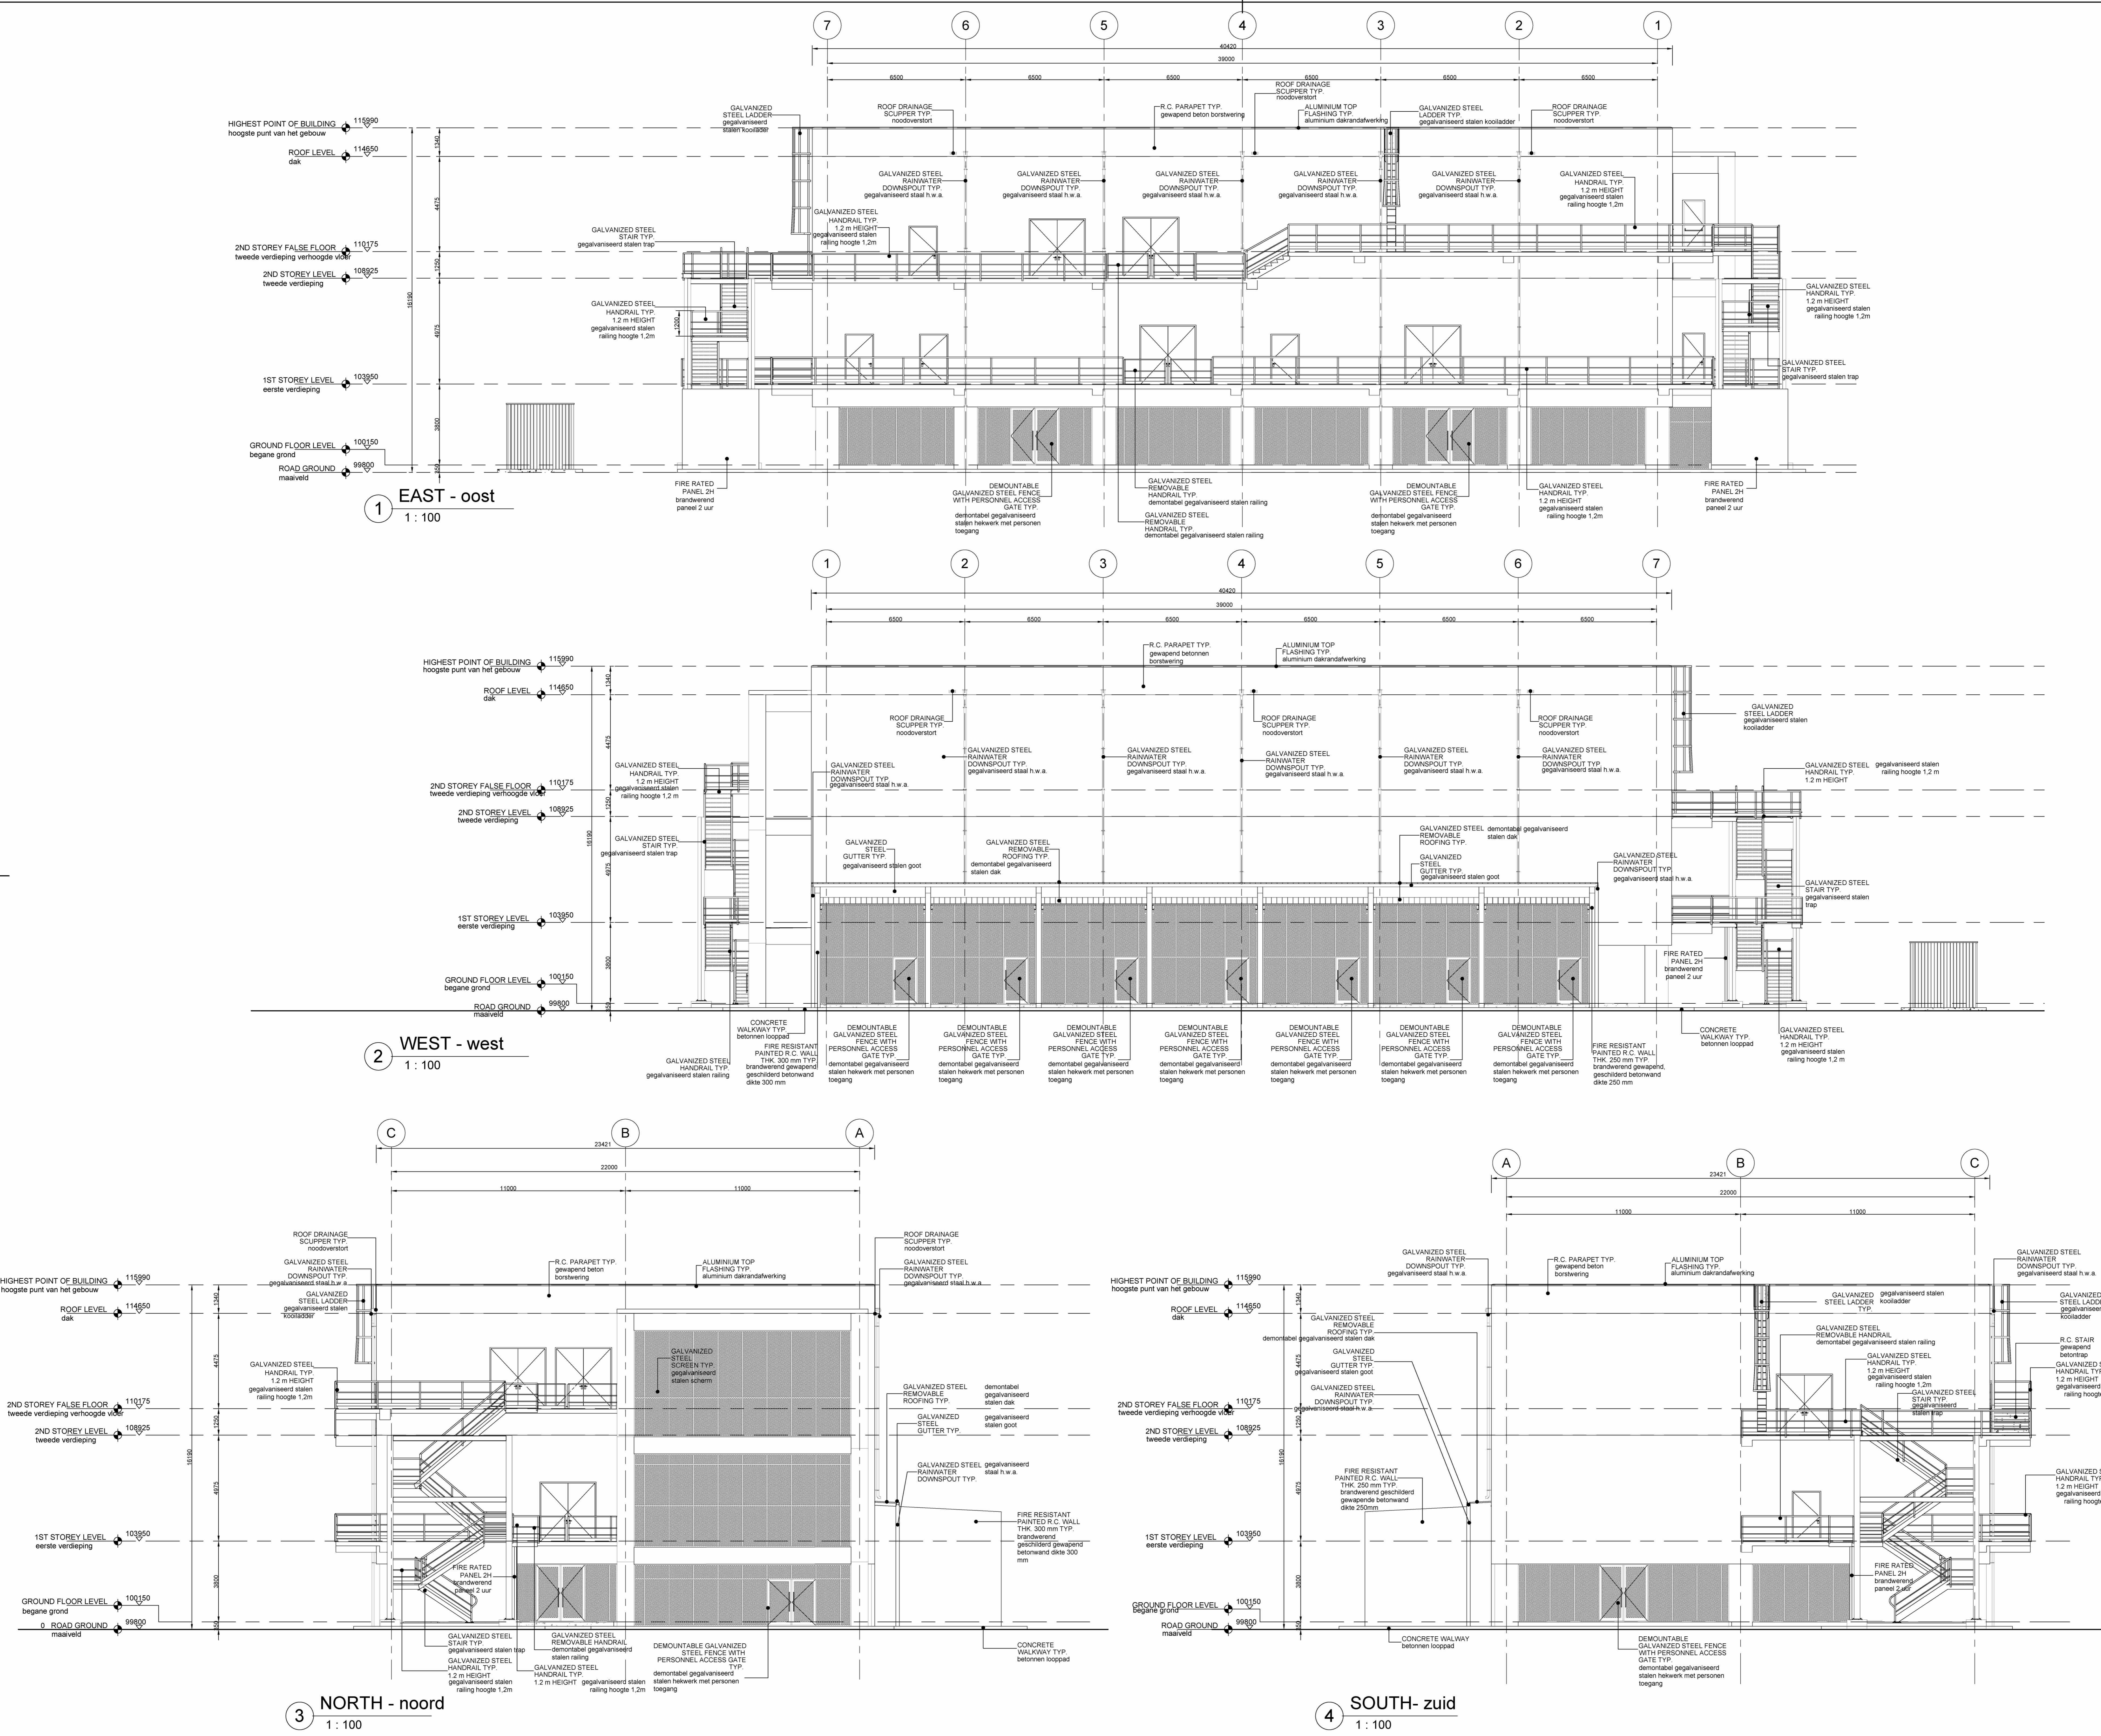


GENERAL NOTES - ALGEMEEN

- ALL DIMENSIONS ARE EXPRESSED IN MILLIMETERS & ELEVATIONS IN METERS
- THE ROOF, THE WALLS AND ELEVATED FLOOR OF THE BUILDING SHALL PROVIDE TWO HOURS FIRE RESISTANCE
- THE STAIRCASES SHALL BE PROVIDED WITH EMERGENCY LIGHTING
- ALL DIMENSIONS ARE REFERRED TO ROUGH SURFACES
- ALL DIMENSIONS ARE REFERRED TO ROUGH SURFACES
LEGEND - RENVOOI

	REINFORCED CONCRETE COLUMNS		FFL
	EXTERNAL CMU THK 200 mm PLASTERED		FRESH FLOOR LEVEL - afwerking vloeriveau
	PAINTED BOTH SIDES		NV NATURAL VENTILATION
	VAPOUR BARRIER		MV MECHANICAL VENTILATION
	INSULATION PANELS		YYY ROOM NUMBER - nummernummer
	OPENWORK BOARDING		SMOKE DETECTOR - rookmelder
	INTERNAL CMU THK 200 mm PLASTERED		KKK TF TOTAL FLOODING FIRE EXTINGUISHER SYSTEM
	FIRE RATED PANEL 2H		SS SPRAY SYSTEM
	GALVANIZED PAINTED STEEL DOOR		FIRE RESISTANCE IN HOURS OF FIRE RATED WALL CONSTRUCTION
	DOOR FIRE RATED		ACCESS OPENING - toegang
	GRAVEL		SURFACE COMPARTMENTATION
	CEMENT SAND SCREED		
	CONCRETE PAVING WITH HARDENER		
	ACID RESISTANT TILES 200x200mm		
	FALSE FLOOR 800x800mm		
	GRANITE GRES TILES 300x200mm		
	GRATING		

GENERAL PLOT PLAN - totaaloverzicht situatie

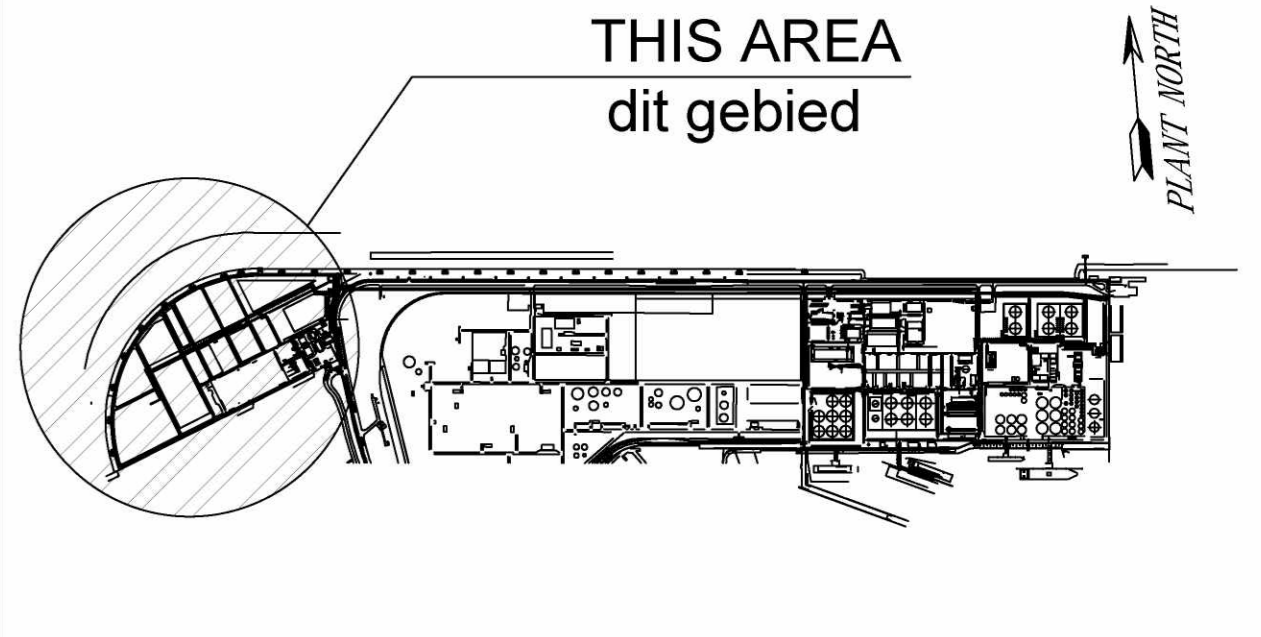

PLOT PLAN - situatie

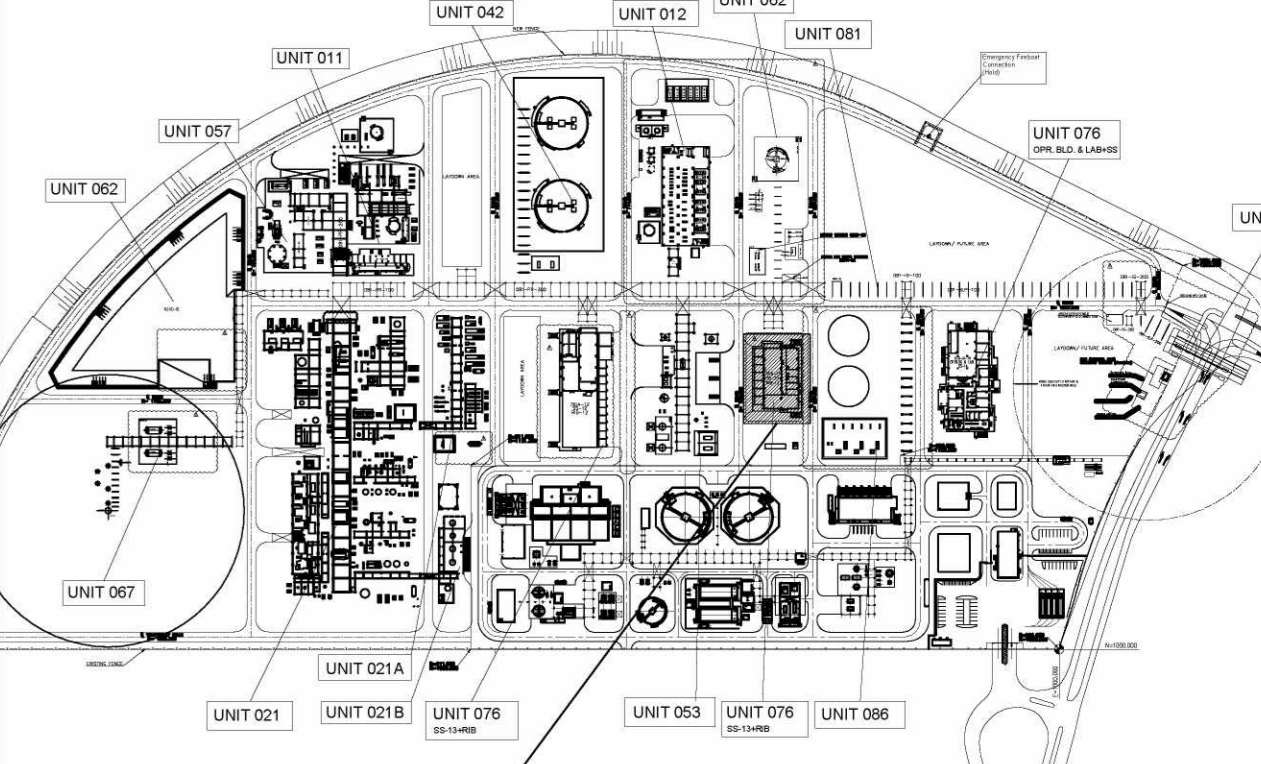

REFERENCE DRAWINGS - referentie tekeningen

Drawing No	DESCRIPTION - omschrijving
082755C-076-DW-2052-0004-07	EMERGENCY ESCAPE ROUTE AND FIRE PROTECTION LAYOUT SECOND FLOOR AND ROOF FLOOR
082755C-076-DW-2052-0004-06	EMERGENCY ESCAPE ROUTE AND FIRE PROTECTION LAYOUT GROUND FLOOR AND FIRST FLOOR
082755C-076-DW-2052-0004-05	FOUNDATION - fundering
082755C-076-DW-2052-0004-04	SECTIONS AND DETAIL
082755C-076-DW-2052-0004-02	SECOND FLOOR AND ROOF LEVEL
082755C-076-DW-2052-0004-01	GROUND FLOOR, FIRST FLOOR PLANS AND SCHEDULES

CONFIDENTIAL - vertrouwelijk

REV	DATE	DESCRIPTION	PREP	CHK	APPR/AUTH
2-9-2021		Issued for local authorities			
D	01/09/21	RE-ISSUE FOR FEED	C.C.	A.F.	A.F./M.L.
C	03/08/21	RE-ISSUE FOR FEED	C.C.	A.F.	A.F./M.L.
B	25/06/21	ISSUE FOR FEED	C.C.	A.F.	A.F./M.L.
A	26/04/21	ISSUE FOR REVIEW	C.C.	A.F.	A.F./M.L.

NESTE **TECHNIP ENERGIES**

RDCG (Rotterdam Capacity Growth) - DEFINITION PHASE

NESTE

SS 13 (76IA-13)

ELEVATIONS - gevels

Scale	Technip Drawing No	Page	Rev.
1:100	082755C 076 DW 20 52 0004	3of7	D

Scale: 1:100 Project: 082755C Unit: DW Doc.Type: 20 Disc: 52 Subj: 0004 Ser.No: 3of7 Rev: D

NESTE Drawing No

CAD Model

TECHNIP ITALY S.p.A. - 00148 ROMA - Viale Castello della Magliana, 68