
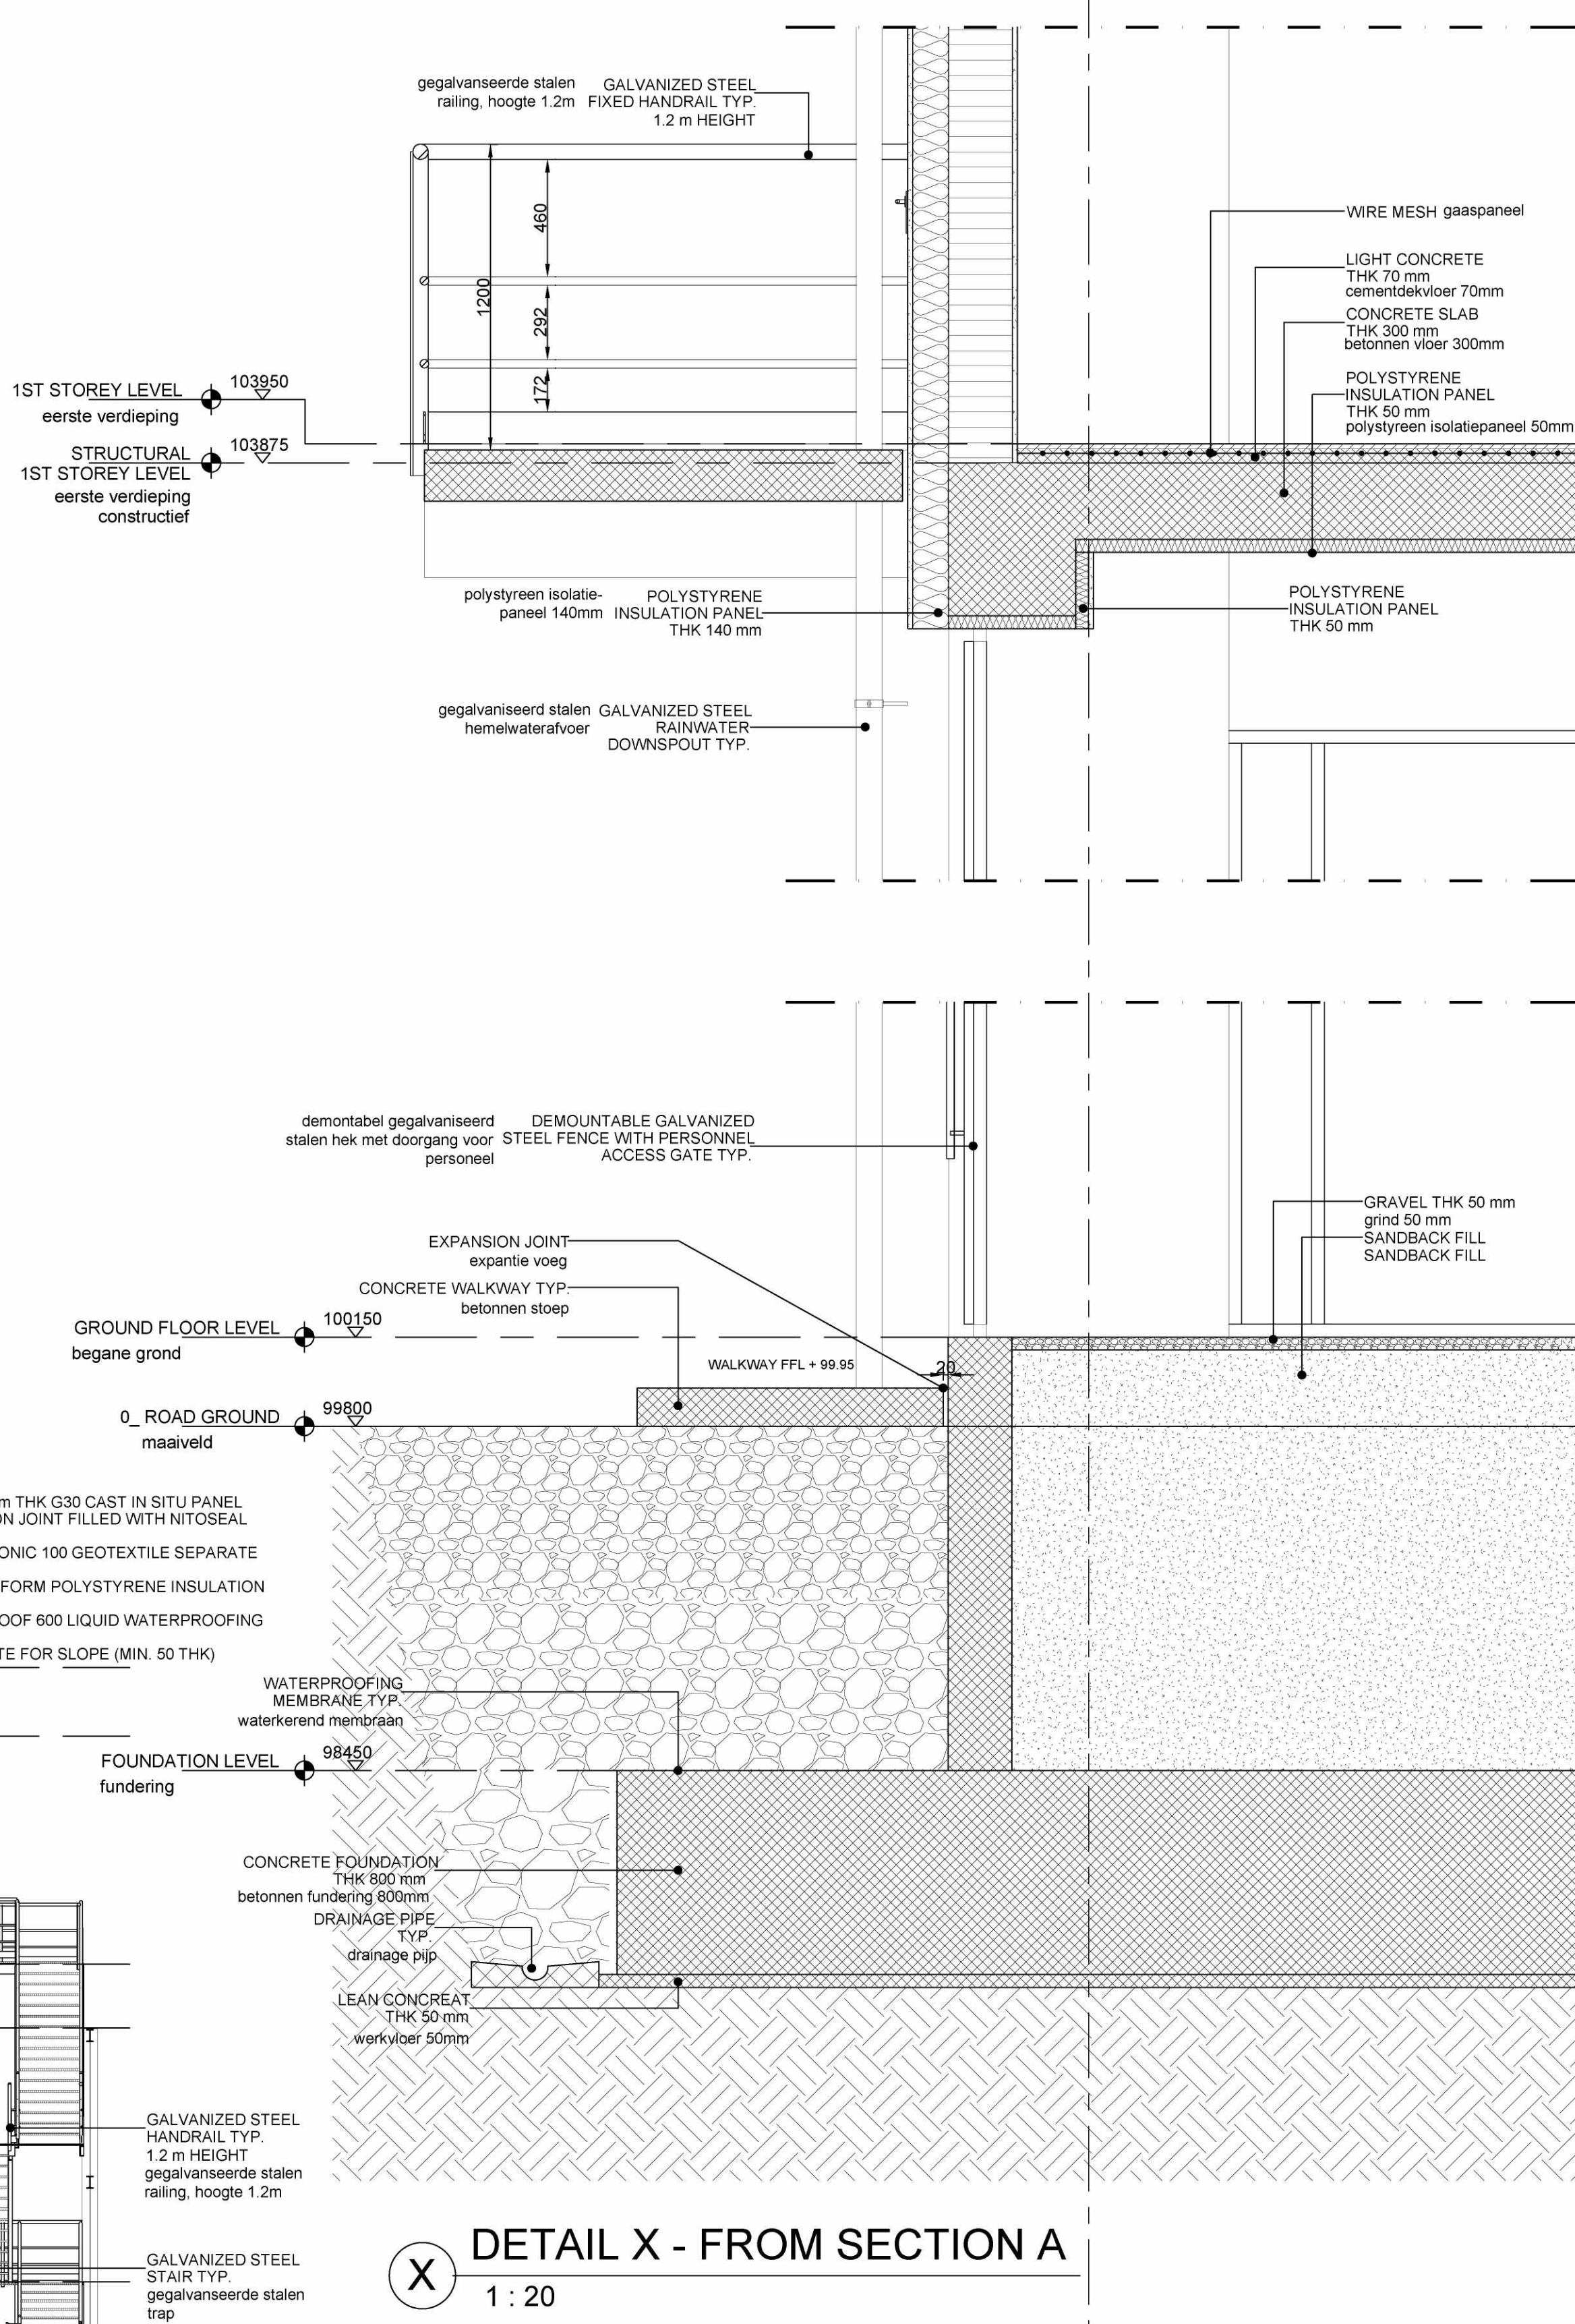
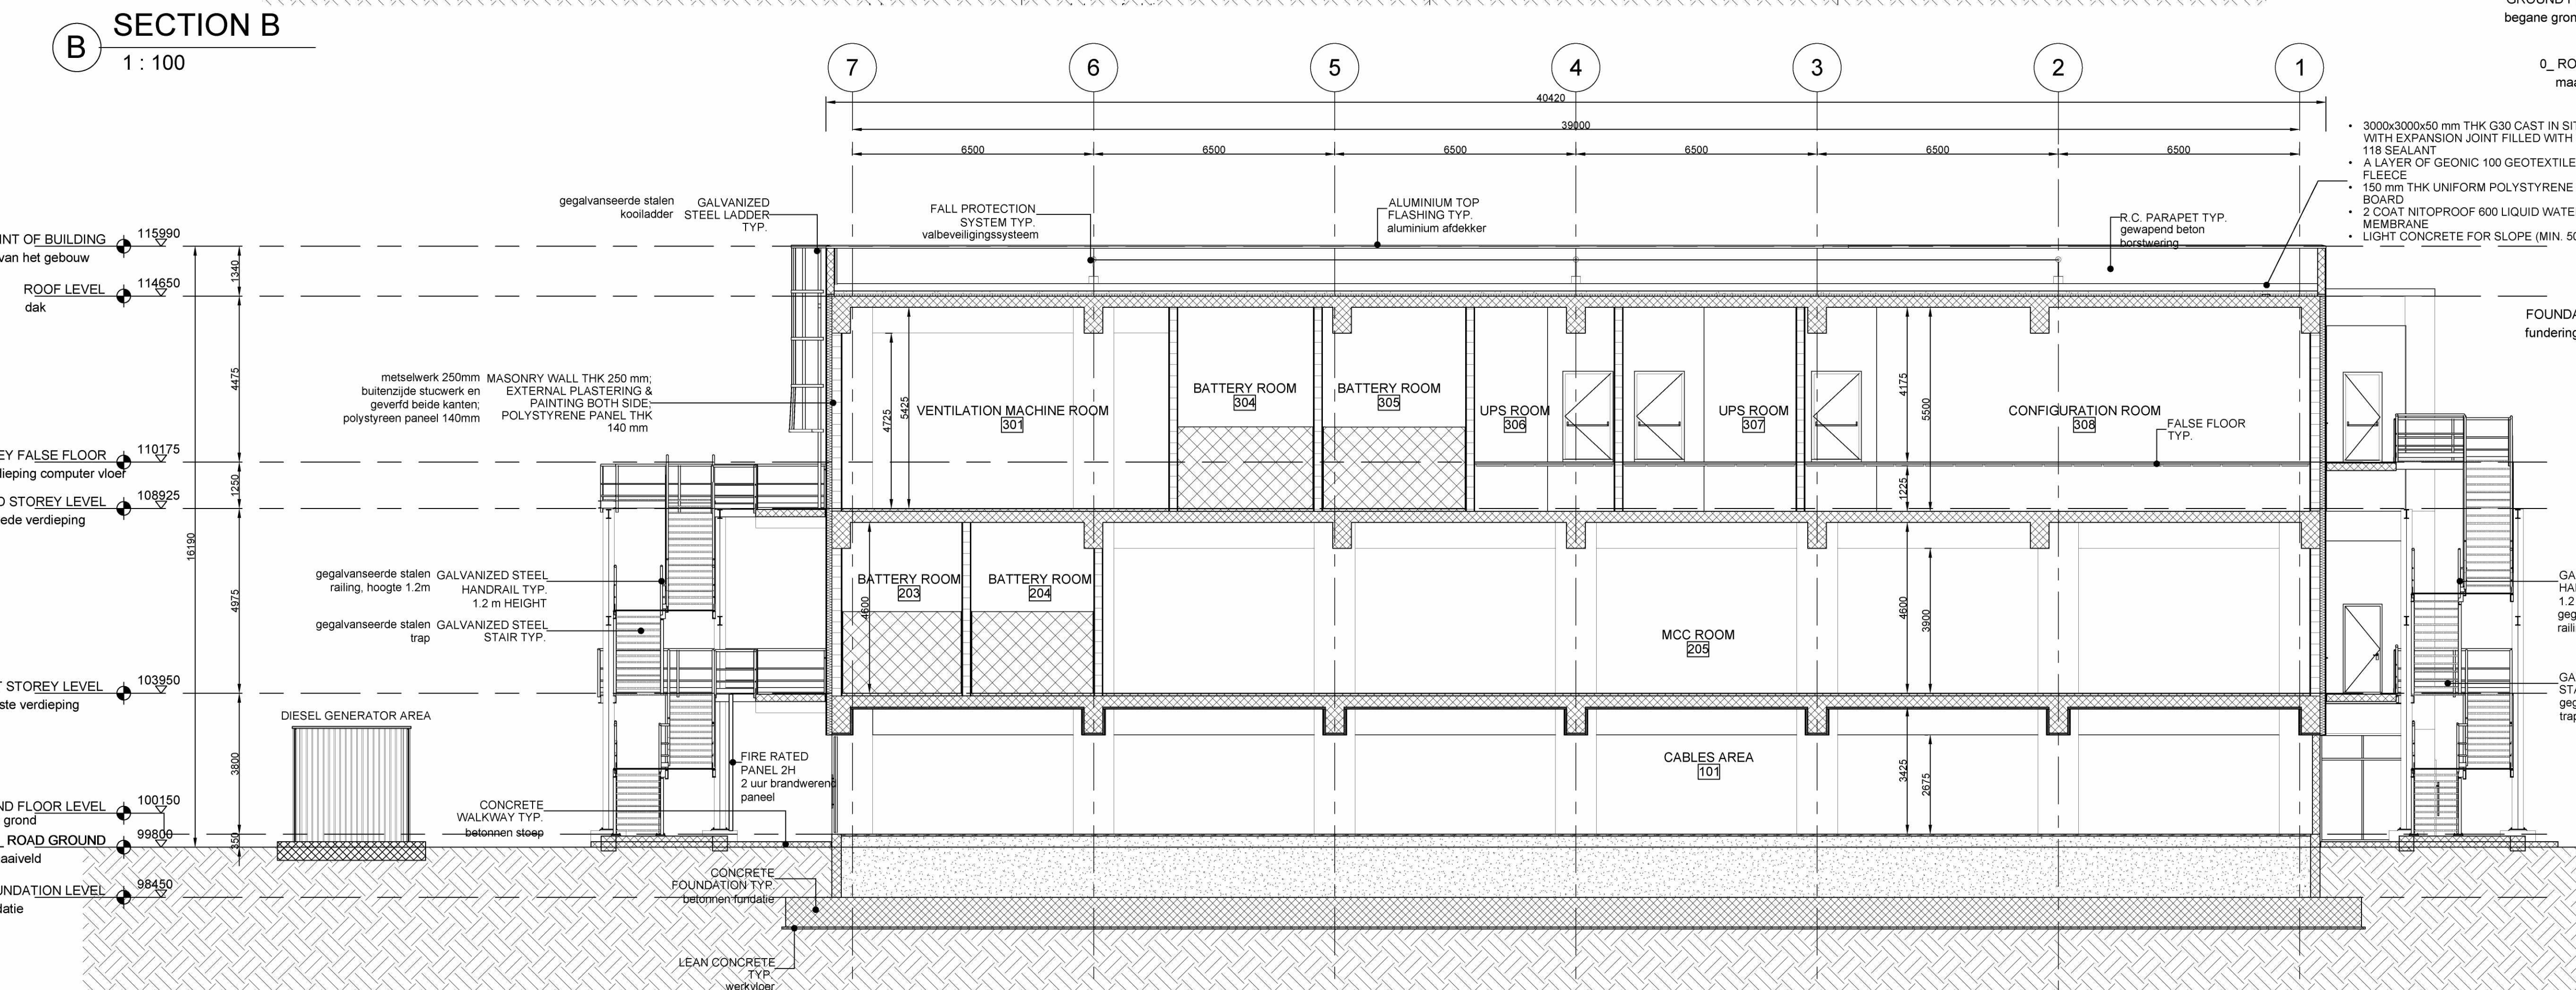
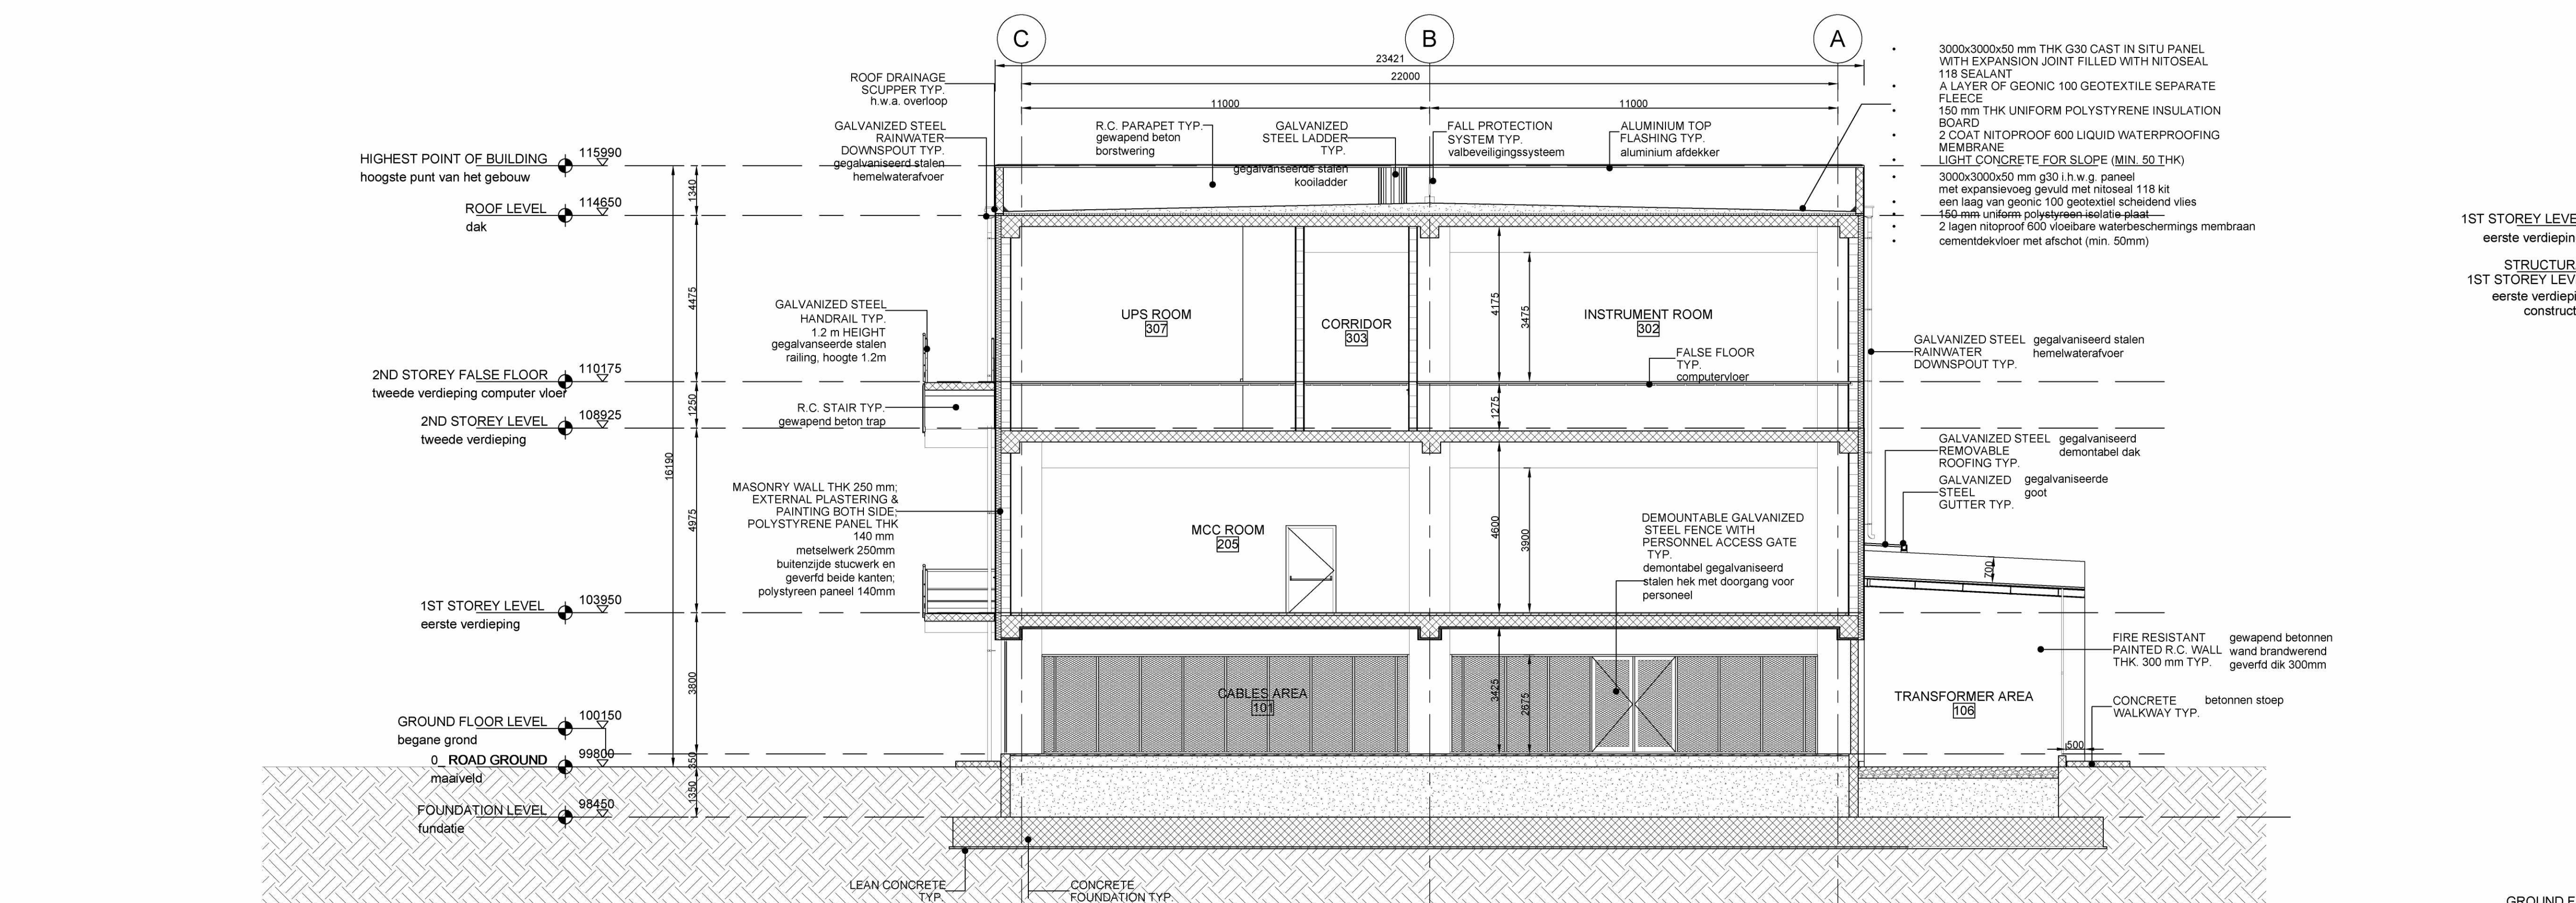


The present document or drawing is property of TECHNIP ITALY S.p.A. and shall not, under any circumstances, be totally or partially, directly or indirectly, transferred, reproduced, copied, disclosed or used, without its prior written consent. For any purpose and in any way other than that for which it is specifically furnished or outside the extent of the agreed upon right of use.

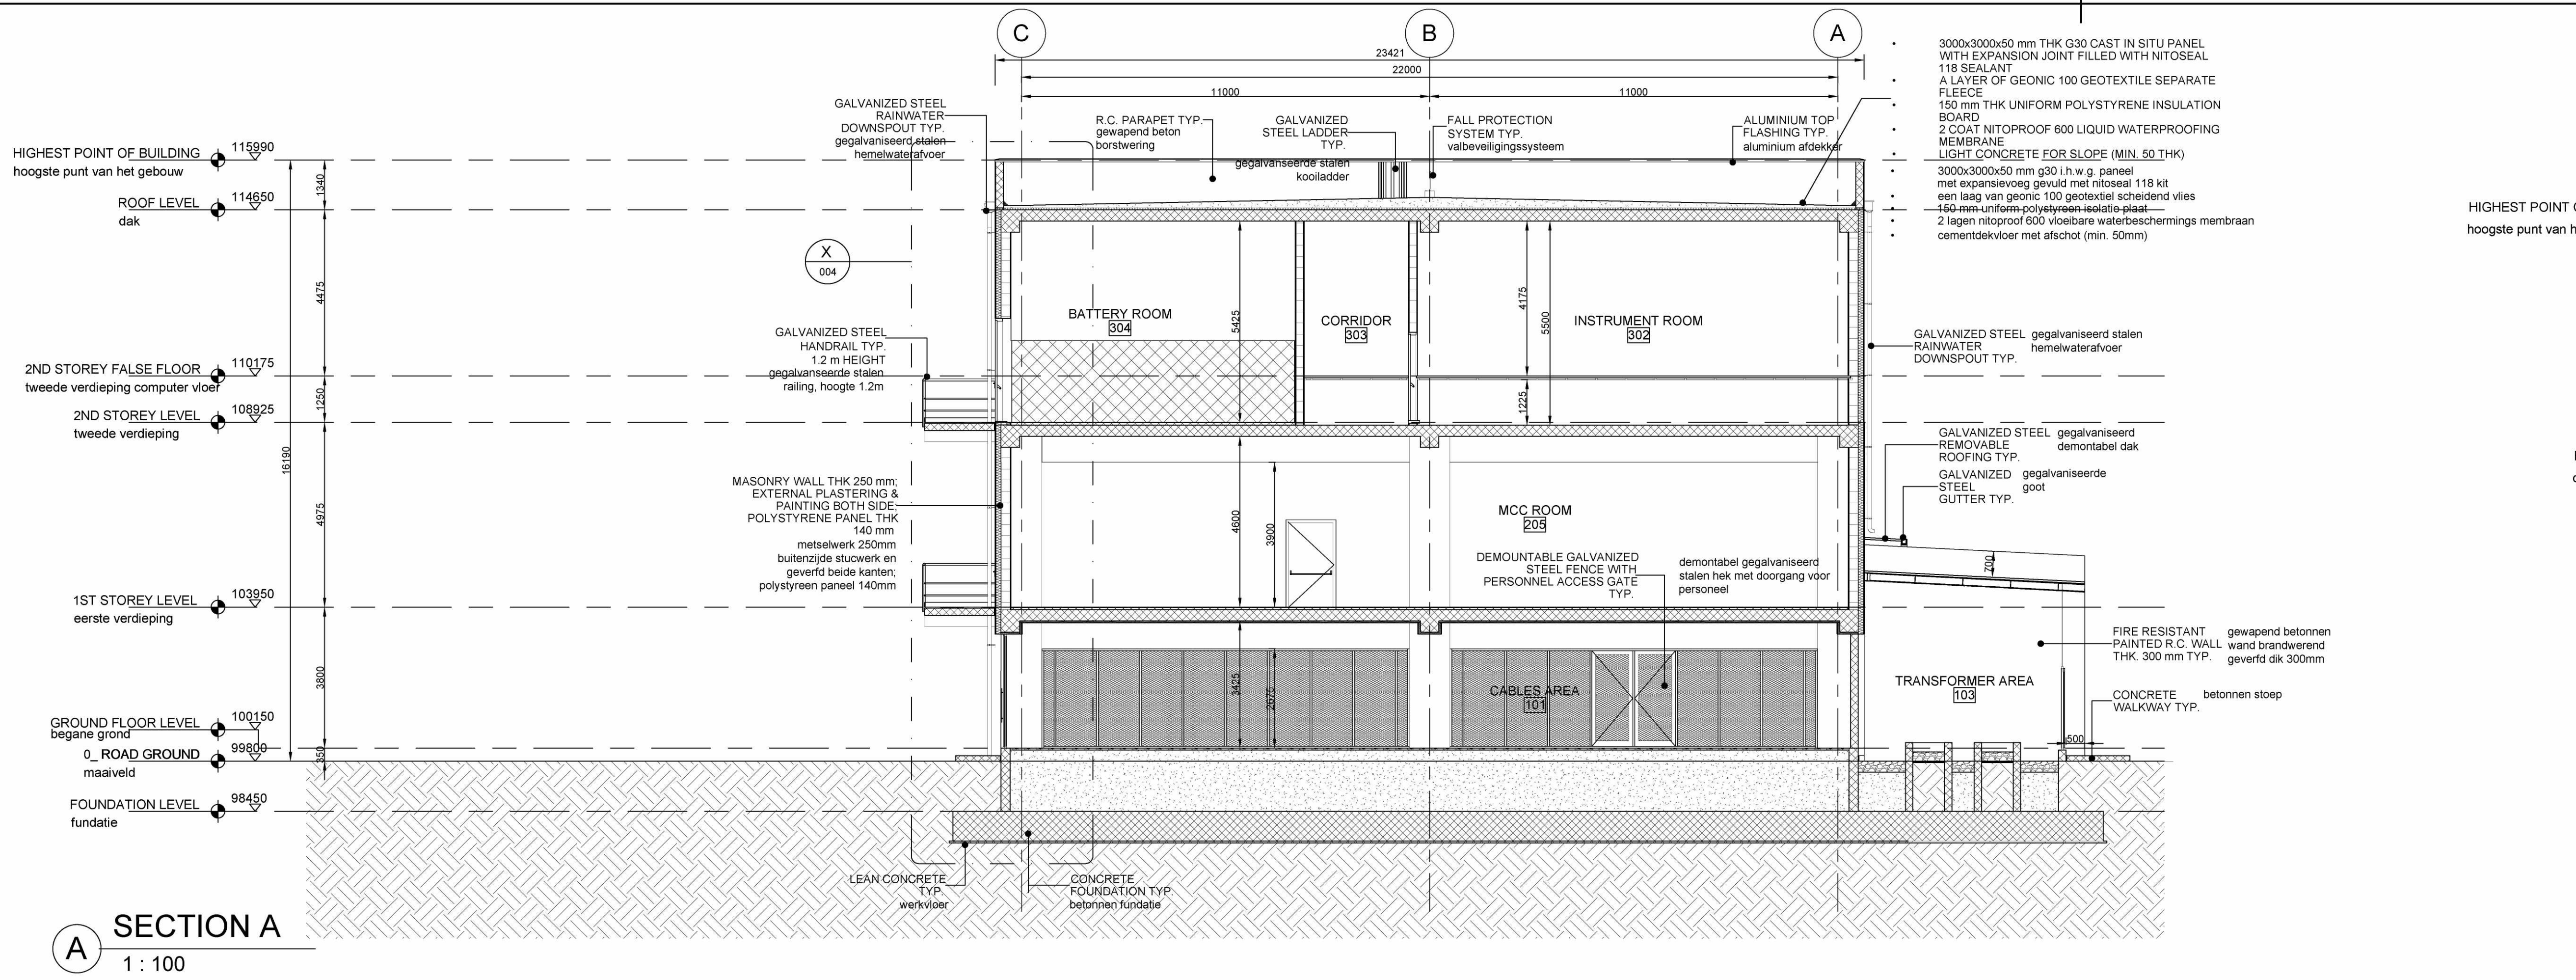

| GENERAL NOTES – ALGEMEEN   |  |  |  |  |
|---|--|--|--|--|
| 1. ALL DIMENSIONS ARE EXPRESSED IN MILLIMETERS & ELEVATIONS IN METERS   |  |  |  |  |
| 2. THE ROOF, THE WALLS AND ELEVATED FLOOR OF THE BUILDING SHALL PROVIDE TWO HOURS FIRE RESISTANCE                                                                                      |  |  |  |  |
| 3. THE STAIRCASES SHALL BE PROVIDED OF EMERGENCY LIGHTING.   |  |  |  |  |
| 4. THE STAIRCASES SHALL BE PROVIDED OF EMERGENCY LIGHTING.   |  |  |  |  |
| 5. ALL DIMENSIONS ARE EXPRESSED IN MILLIMETERS & ELEVATIONS IN METERS   |  |  |  |  |
| 6. ELECTRICAL INSTRUMENT DRAWINGS   |  |  |  |  |
| 7. THIS DRAWING IS VALID ONLY FOR SUBCONTRACTOR SYSTEM AND FINISHING DETAILED DESIGN. MATERIAL                                                                                         |  |  |  |  |
| 8. GENERAL REVISIONS   |  |  |  |  |
| LEGEND – RENVOOI   |  |  |  |  |
| REINFORCED CONCRETE COLUMNS<br>gevoerd betonkolommen   |  |  |  |  |
| EXTERNAL CMU THK 250 mm PLASTERED<br>+ PAINTED BOTH SIDES<br>+ VAPOR BARRIER<br>+ INSULATION PANELS<br>+ GYPSUM BOARDING                                                               |  |  |  |  |
| INTERNAL CMU THK 200 mm PLASTERED<br>+ PAINTED BOTH SIDES<br>+ VAPOR BARRIER<br>+ INSULATION PANELS<br>+ GYPSUM BOARDING                                                               |  |  |  |  |
| GALVANIZED PAINTED STEEL DOOR<br>gegalvaniseerd geschilderde stalen deur   |  |  |  |  |
| DOOR FRAMER<br>brandwerende deur   |  |  |  |  |
| GRAVEL<br>grond   |  |  |  |  |
| CEMENT SAND SCREED<br>zandcementdekvloer   |  |  |  |  |
| CONCRETE PAVING WITH HARDENER<br>betonnen vloer met verharder   |  |  |  |  |
| ACID RESISTANT TILES 200x200mm<br>zuurbestendige tegels 200x200 mm   |  |  |  |  |
| FALSE FLOOR 600x600mm<br>verhoogte vloer 600x600mm   |  |  |  |  |
| GRANITE GRES TILES 300x300mm<br>graniet tegels 300x300 mm   |  |  |  |  |
| GRATING<br>rooster   |  |  |  |  |
| GENERAL PLOT PLAN – totaaloverzicht situatie   |  |  |  |  |
| THIS AREA<br>dit gebied   |  |  |  |  |
| PLOT PLAN – situatie   |  |  |  |  |
| THIS DRAWING   |  |  |  |  |
| 082755C-076-DW-2052-0004-07<br>082755C-076-DW-2052-0004-06<br>082755C-076-DW-2052-0004-05<br>082755C-076-DW-2052-0004-03<br>082755C-076-DW-2052-0004-02<br>082755C-076-DW-2052-0004-01 |  |  |  |  |
| EMERGENCY ESCAPE ROUTE AND FIRE PROTECTION LAYOUT<br>SECOND FLOOR AND ROOF FLOOR<br>nooduitgangen en brandveiligheidsplaatgrond 2e verd. en dak                                        |  |  |  |  |
| EMERGENCY ESCAPE ROUTE AND FIRE PROTECTION LAYOUT<br>GROUND FLOOR AND FIRST FLOOR<br>nooduitgangen en brandveiligheidsplaatgrond begane en 1e verd.                                    |  |  |  |  |
| FOUNDATION – fundering   |  |  |  |  |
| ELEVATIONS – gevels   |  |  |  |  |
| SECOND FLOOR AND ROOF LEVEL<br>tweede verdieping en dakaanzicht   |  |  |  |  |
| GROUND FLOOR, FIRST FLOOR PLANS AND SCHEDULES<br>begane grond, eerste verdieping en schema's                                                                                           |  |  |  |  |
| Drawing No   |  |  |  |  |
| DESCRIPTION – omschrijving   |  |  |  |  |
| REFERENCE DRAWINGS - referentie tekeningen   |  |  |  |  |
| CONFIDENTIAL - vertrouwelijk   |  |  |  |  |
| 2-9-2021<br>01/09/21<br>03/08/21<br>25/06/21   |  |  |  |  |
| issued for local authorities<br>RE-ISSUE FOR FEED<br>RE-ISSUE FOR FEED<br>ISSUE FOR FEED                                                                                               |  |  |  |  |
| C.C.<br>C.C.<br>C.C.<br>C.C.   |  |  |  |  |
| A.F.<br>A.F.<br>A.F.<br>A.F.   |  |  |  |  |
| A.F./M.L.<br>A.F./M.L.<br>A.F./M.L.<br>A.F./M.L.   |  |  |  |  |
| REV   |  |  |  |  |
| DATE   |  |  |  |  |
| DESCRIPTION   |  |  |  |  |
| PREP   |  |  |  |  |
| CKD   |  |  |  |  |
| APPR/AUTH   |  |  |  |  |
| NESTE   |  |  |  |  |
| RDG (Rotterdam Capacity Growth) - DEFINITION PHASE   |  |  |  |  |
| NESTE   |  |  |  |  |
| SS 13 (761A-13)   |  |  |  |  |
| SECTIONS AND DETAIL - doorsnede en detail   |  |  |  |  |
| Scale   |  |  |  |  |
| Technip Drawing No   |  |  |  |  |
| Page   |  |  |  |  |
| Rev.   |  |  |  |  |
| AS SHOWN   |  |  |  |  |
| 082755C   |  |  |  |  |
| 076   |  |  |  |  |
| DW   |  |  |  |  |
| 20   |  |  |  |  |
| 52   |  |  |  |  |
| 0004   |  |  |  |  |
| 4of7   |  |  |  |  |
| C   |  |  |  |  |
| NESTE Drawing No   |  |  |  |  |
| 2305-076-DW-2052-0010   |  |  |  |  |
| CAD Model   |  |  |  |  |
| TECHNIP ITALY S.p.A. - 00148 ROMA - Viale Castello della Magliana, 68   |  |  |  |  |