

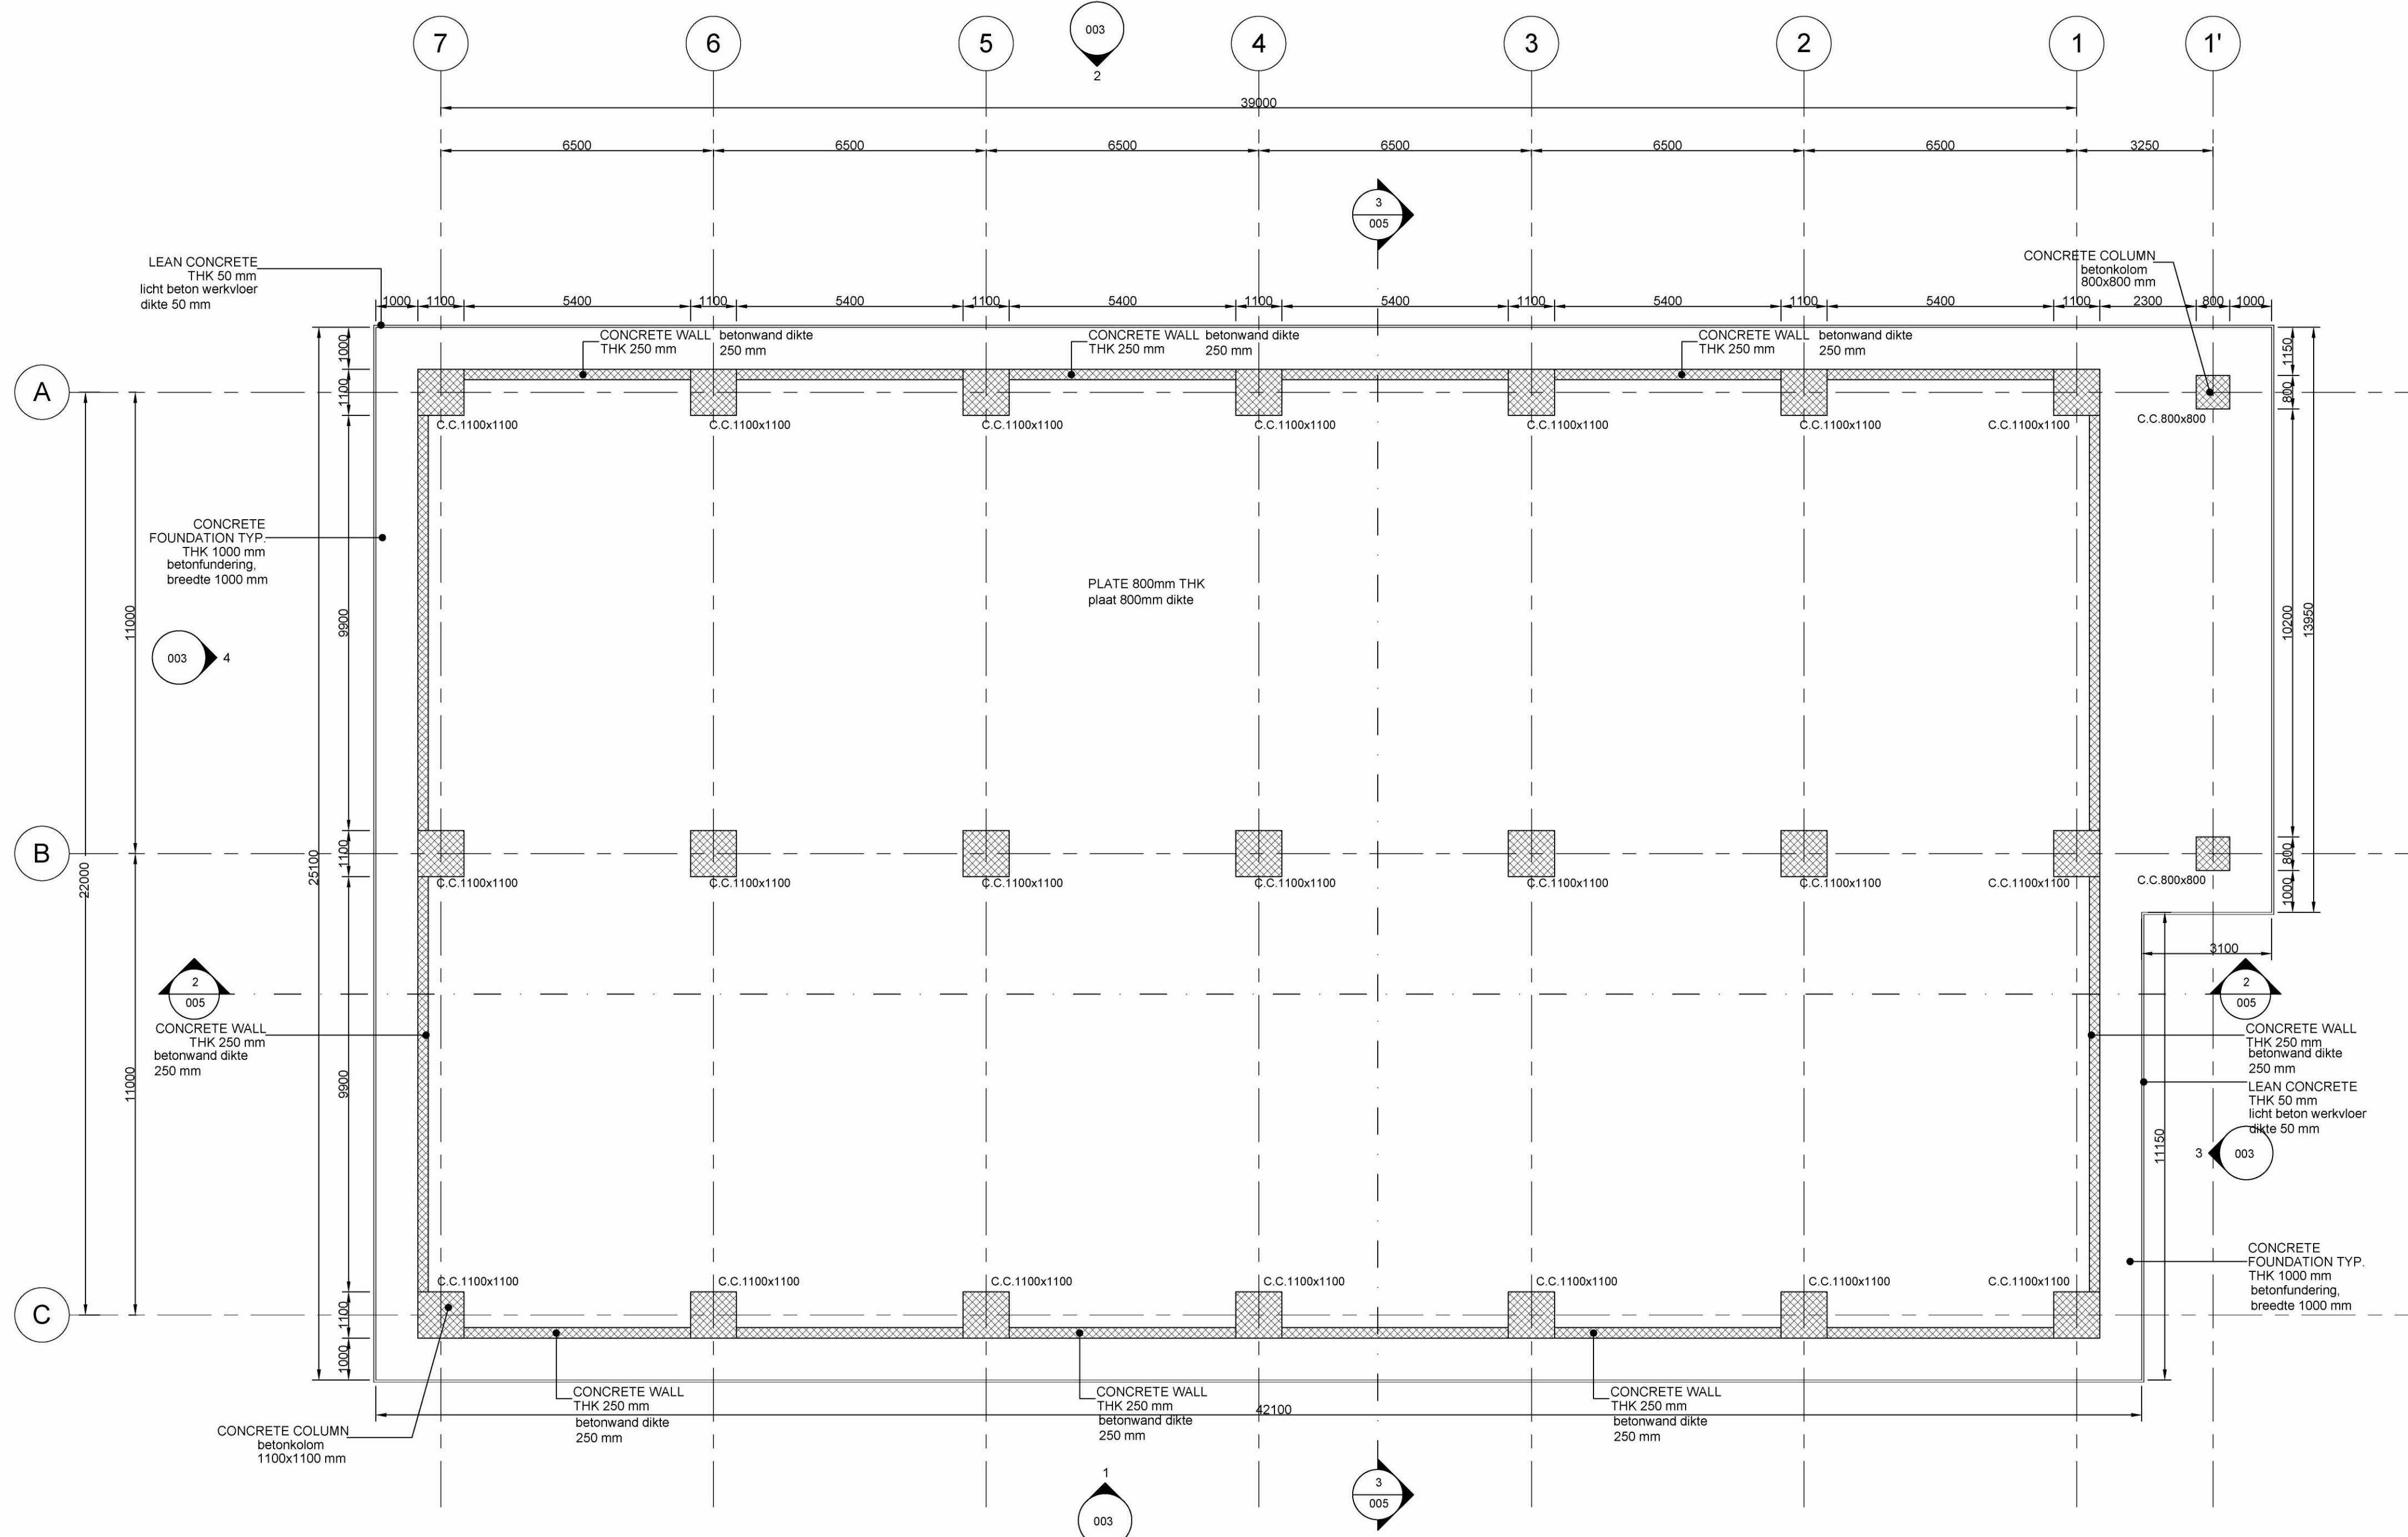



The present document or drawing is property of TECHNIP ITALY S.p.A. and shall not, under any circumstances, be totally or partially, directly or indirectly, transferred, reproduced, copied, disclosed or used, without its prior written consent, for any purpose and in any way other than that for which it is specifically furnished or outside the extent of the agreed upon right of use.

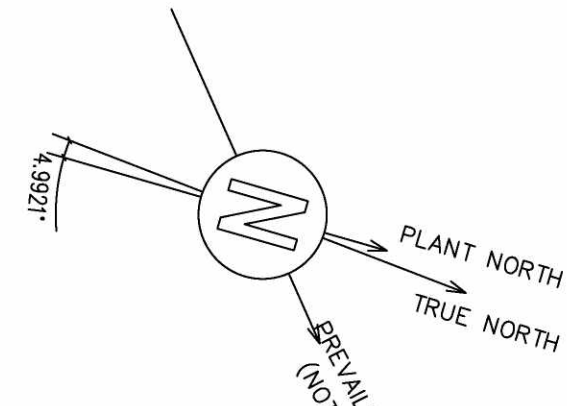

1 FOUNDATION LEVEL AT ELEVATION +98.450
fundering op niveau +98.450
1 : 100

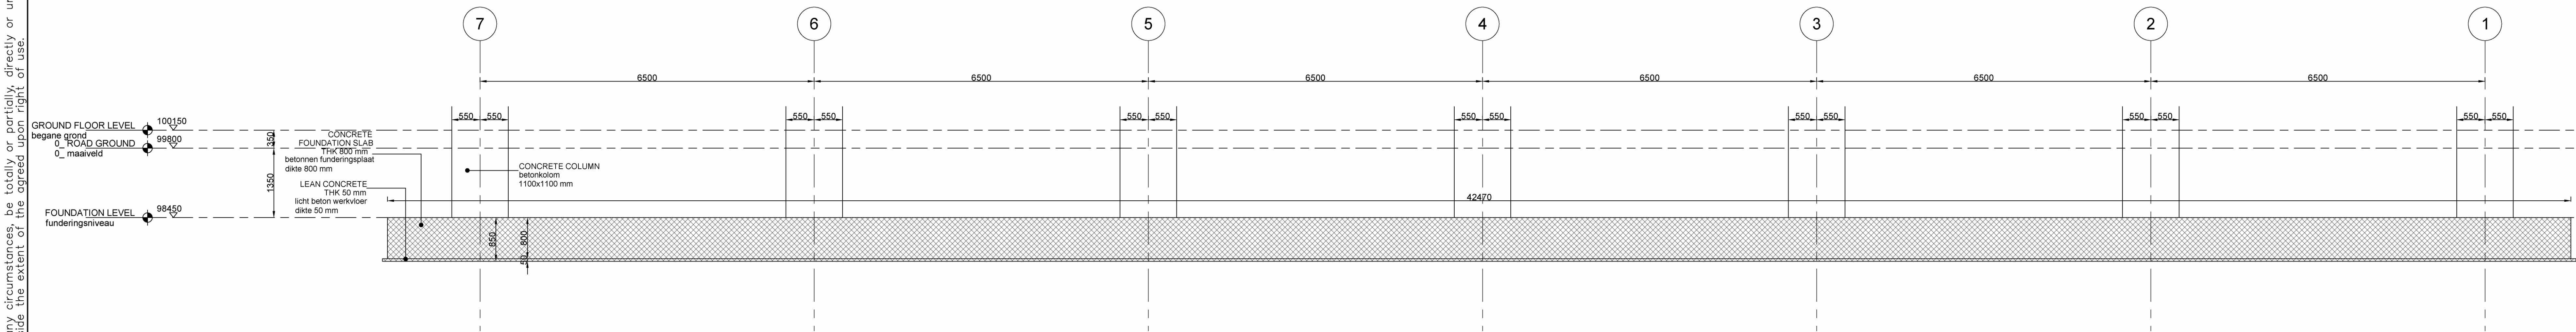

2 SECTION D - doorsnede D
1 : 50

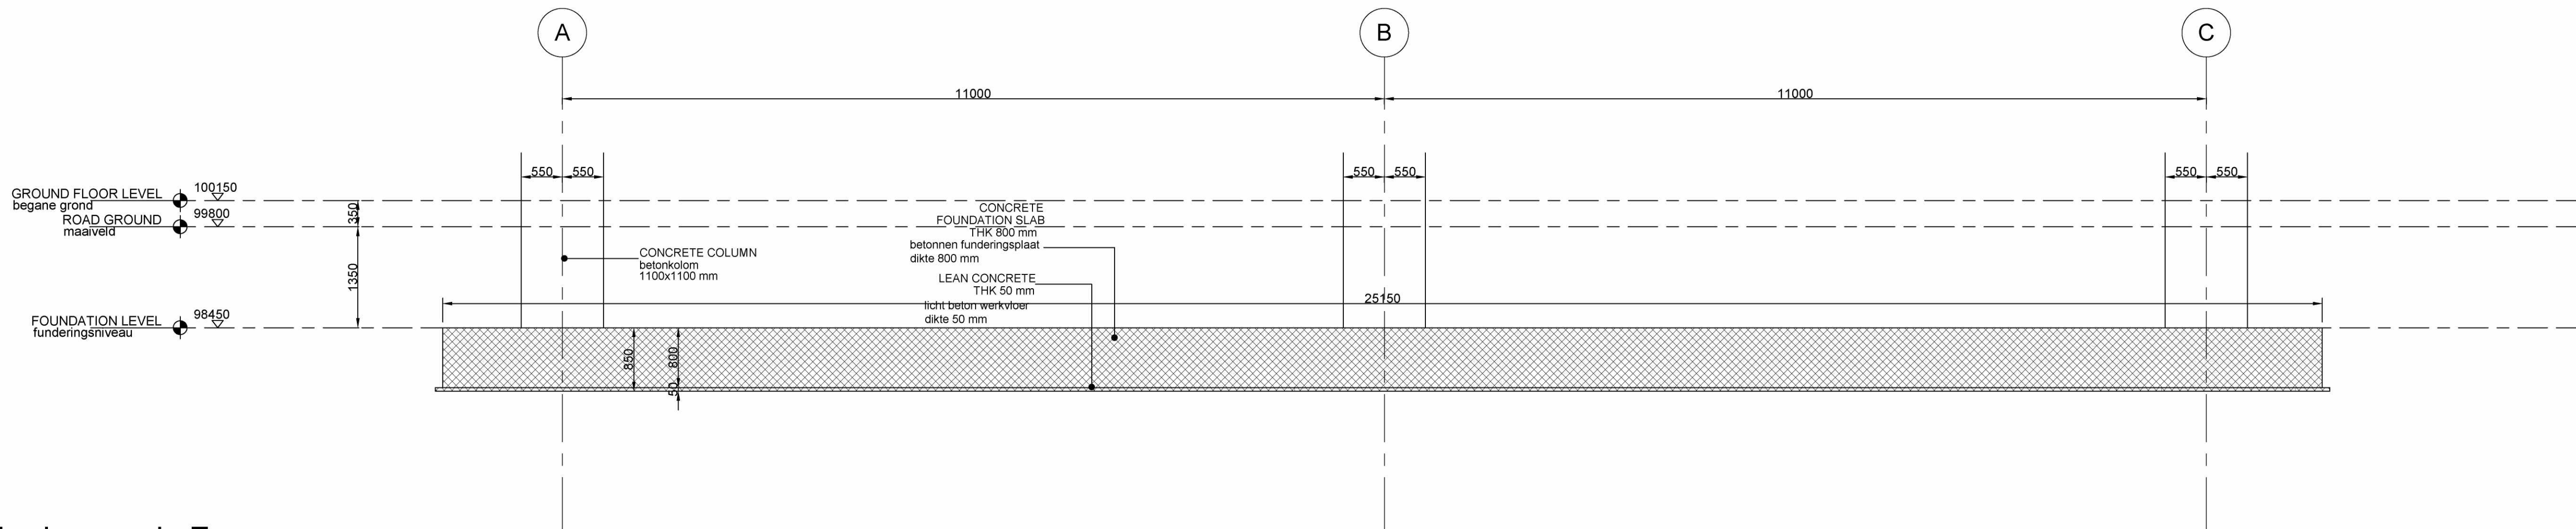

3 SECTION E - doorsnede E
1 : 50


GENERAL NOTES – ALGEMEEN

- ALL DIMENSIONS ARE EXPRESSED IN MILLIMETERS & ELEVATIONS IN METERS
- THE ROOF, THE WALLS AND ELEVATED FLOOR OF THE BUILDING SHALL PROVIDE TWO HOURS FIRE RESISTANCE
- THE STAIRCASES SHALL BE PROVIDED OF EMERGENCY LIGHTING
- ALL DIMENSIONS ARE REFERRED TO ROUGH SURFACES
- ELECTRICAL INSTRUMENT EQUIPMENT & CHANNEL LAYOUT ARRANGEMENT ARE INDICATIVE. REFER TO ELECTRICAL INSTRUMENT DRAWINGS
- THIS DRAWING IS VALID ONLY FOR SUBCONTRACTOR SYSTEM AND FINISHING DETAILED DESIGN, MATERIAL SELECTION AND FOR BUILDING PERMIT
- FOUNDATION DIMENSIONS AND LAYOUT TO BE VALIDATED THROUGH GEOTECHNICAL REPORT AND STRUCTURAL CALCULATIONS
- THE DRAWING IS VALID ONLY FOR SUBCONTRACTOR SYSTEM AND FINISHING DETAILED DESIGN, MATERIAL SELECTION AND FOR BUILDING PERMIT
- FOR APPLICABLE FIRE AND SMOKE CLASSES PLEASE REFER TO THE INTEGRAL PLAN BRANDVEILIGHEID voor de geldende brand- en rookklassen wordt verwezen naar het integraal Plan Brandveiligheid (PB)
- GENERAL REVISION algemene herziening


LEGEND – RENVOOI

	REINFORCED CONCRETE COLUMNS gewapend betonkolommet		FINISH FLOOR LEVEL - afwerking vloerniveau
	EXTERNAL CMU THK 250 mm PLASTERED & PAINTED BOTH SIDES + VAPOR BARRIER + INSULATION PANELS + DRYSPIN BOARDING		ROOM NUMBER - ruimtenummer
	INTERNAL CMU THK 250 mm PLASTERED & PAINTED BOTH SIDES + INSULATION PANELS + DRYSPIN BOARDING		SMOKE DETECTOR-rookdetectie
	GALVANIZED PAINTED STEEL DOOR geproteïneerd, geschilderde stalen deur		FIRE RESISTOR - brandwerende deur
	GRAVEL grind		FIRE RESISTANCE IN HOURS OF FIRE RATED WALL CONSTRUCTION brandwerend in uren van de brandwerende wandconstructie
	CEMENT SAND SCREED zandcementdekvloer		ACCESS OPENING - toegang
	CONCRETE PAVING WITH HARDENER betonverharding met verharder		SURFACE COMPARTIMENTATION oppervlakte compartimentering
	ACID RESISTANT TILES 200x200mm zuurbestendige tegels 200x200mm		
	FALSE FLOOR 600x600mm verhoogde vloer 600x600mm		
	GRANITE GRES TILES 30x300mm graniet tegels 30x300 mm		
	GRATING rooster		

GENERAL PLOT PLAN – totaaloverzicht situatie

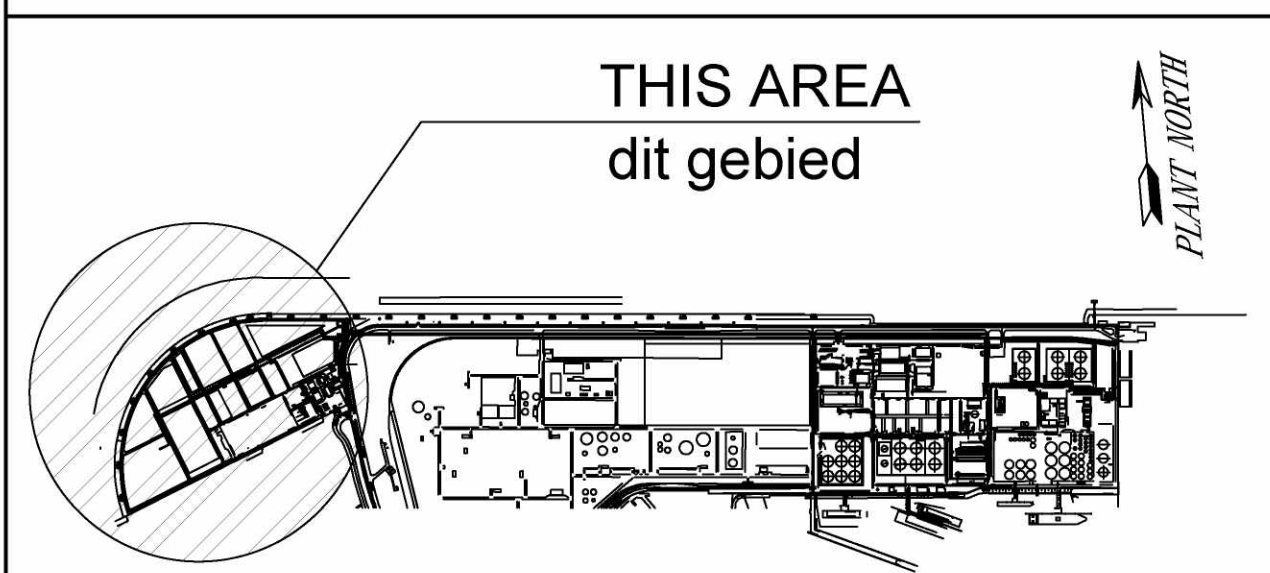

PLOT PLAN – situatie

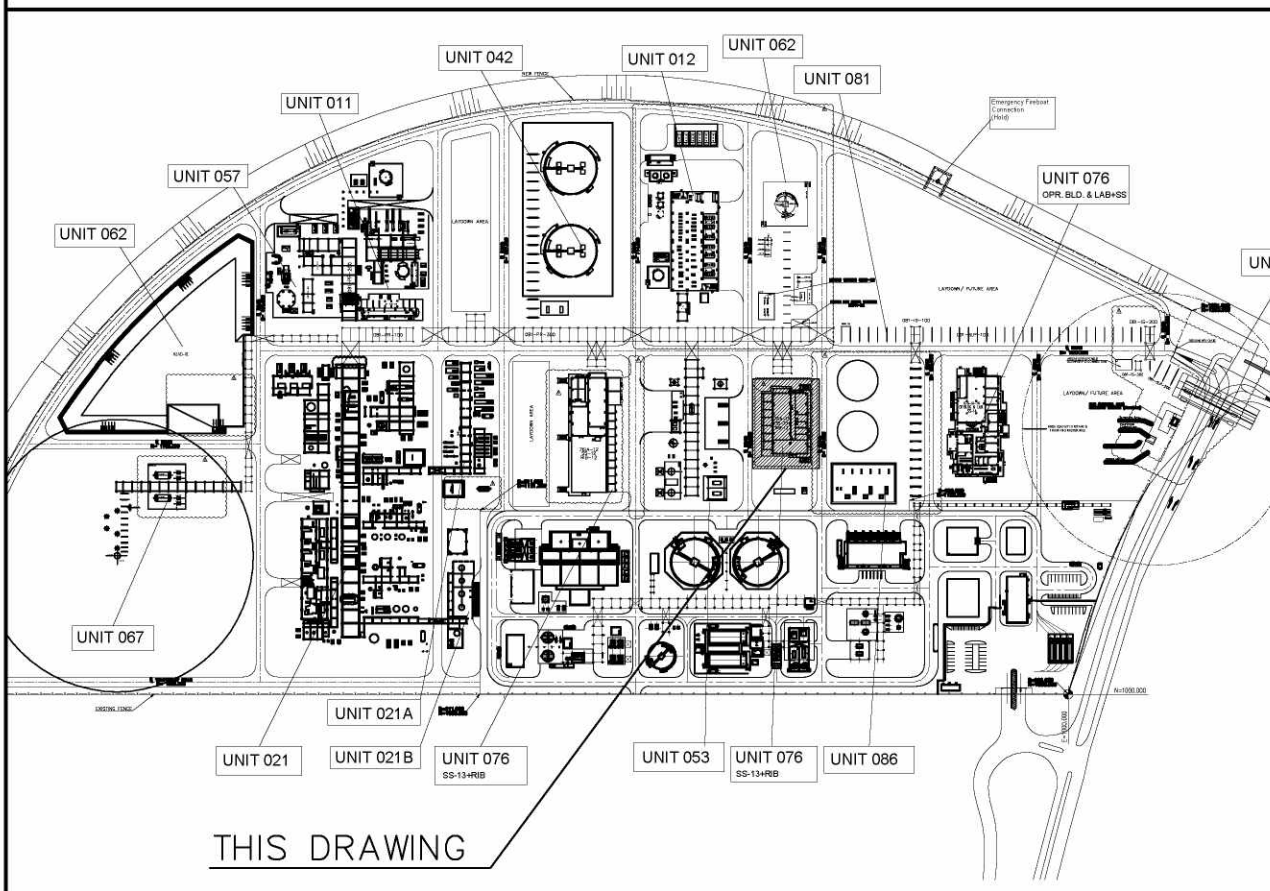

082755C-076-DW-2052-0004-07	EMERGENCY ESCAPE ROUTE AND FIRE PROTECTION LAYOUT SECOND FLOOR AND ROOF FLOOR nooduitgangen en brandveiligheidsplaattegrond, 2e verd. en dak
082755C-076-DW-2052-0004-06	EMERGENCY ESCAPE ROUTE AND FIRE PROTECTION LAYOUT GROUND FLOOR AND FIRST FLOOR nooduitgangen en brandveiligheidsplaattegrond bega. en 1e verd.
082755C-076-DW-2052-0004-04	SECTIONS AND DETAIL doorsnedes en detail
082755C-076-DW-2052-0004-03	ELEVATIONS - gevels
082755C-076-DW-2052-0004-02	SECOND FLOOR AND ROOF LEVEL tweede verdieping en dakaanzicht
082755C-076-DW-2052-0004-01	GROUND FLOOR, FIRST FLOOR PLANS AND SCHEDULES begane grond, eerste verdieping en schema's
Drawing No	DESCRIPTION - omschrijving

REFERENCE DRAWINGS - referentie tekeningen

CONFIDENTIAL - vertrouwelijk				
2-9-2021	Issued for local authorities			
C 01/09/21	RE-ISSUE FOR FEED	C.C.	A.F.	A.F./M.L.
B 03/08/21	RE-ISSUE FOR FEED	C.C.	A.F.	A.F./M.L.
A 25/06/21	ISSUE FOR FEED	C.C.	A.F.	A.F./M.L.
REV	DATE	DESCRIPTION	PREP	CKD APPR/AUTH

NESTE

TECHNIP ENERGIES

RDCG (Rotterdam Capacity Growth) - DEFINITION PHASE

NESTE
SS 13 (76IA-13)
FOUNDATION - fundering

Scale	Technip Drawing No	Page	Rev.
AS SHOWN	082755C 076 DW 20 52 0004	5of7	C
NESTE Drawing No			
2305-076-DW-2052-0009			
CAD Model			