




The present document or drawing is property of TECHNIP ITALY S.p.A. and shall not, under any circumstances, be totally or partially, directly or indirectly, transferred, reproduced, copied, disclosed or used, without its prior written consent, for any purpose and in any way other than that for which it is specifically furnished or outside the extent of the agreed upon right of use.

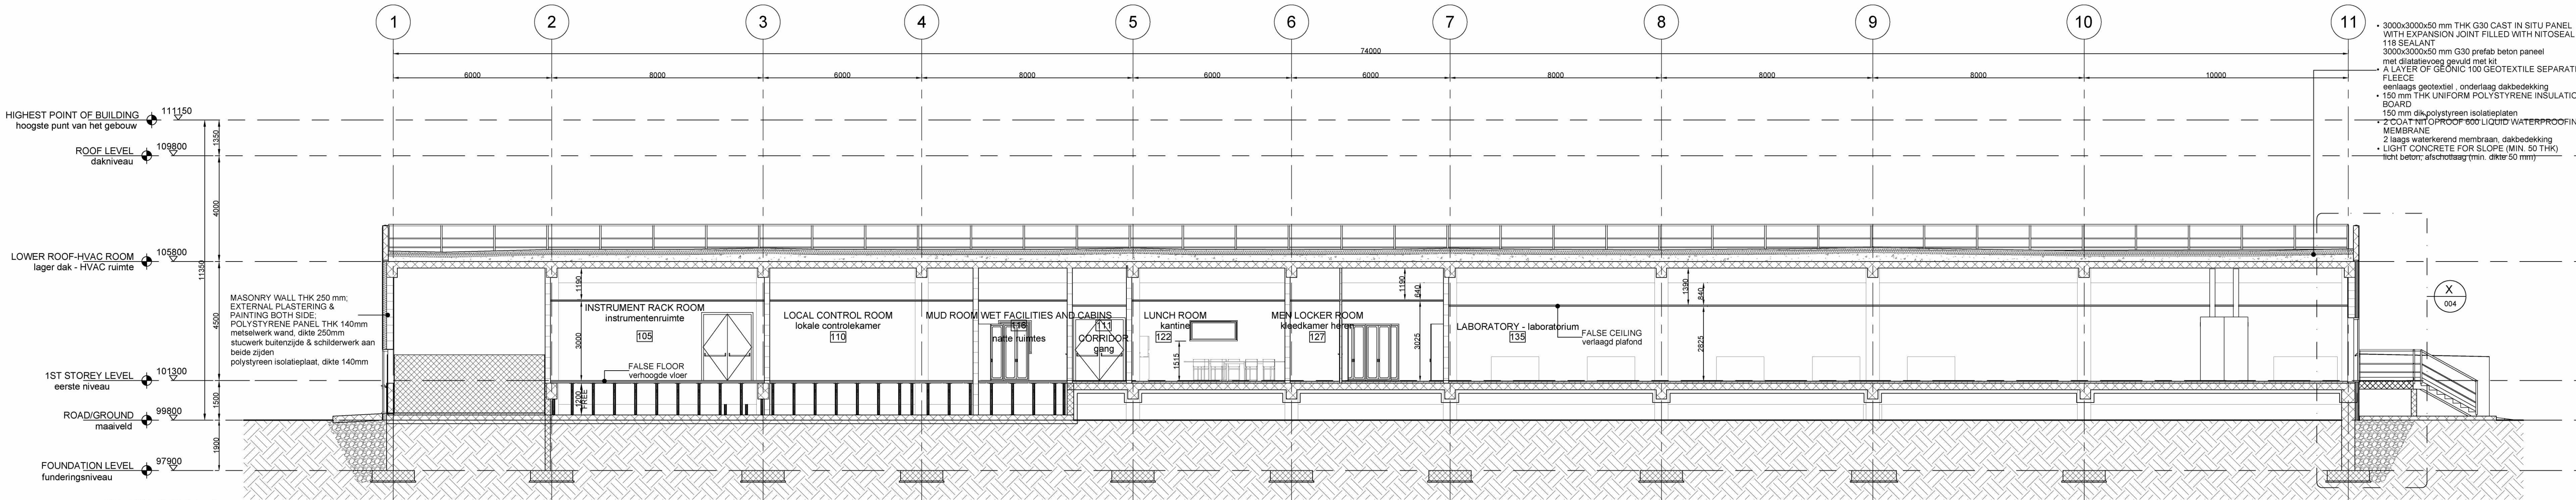

A SECTION A - doorsnede A
1 : 100

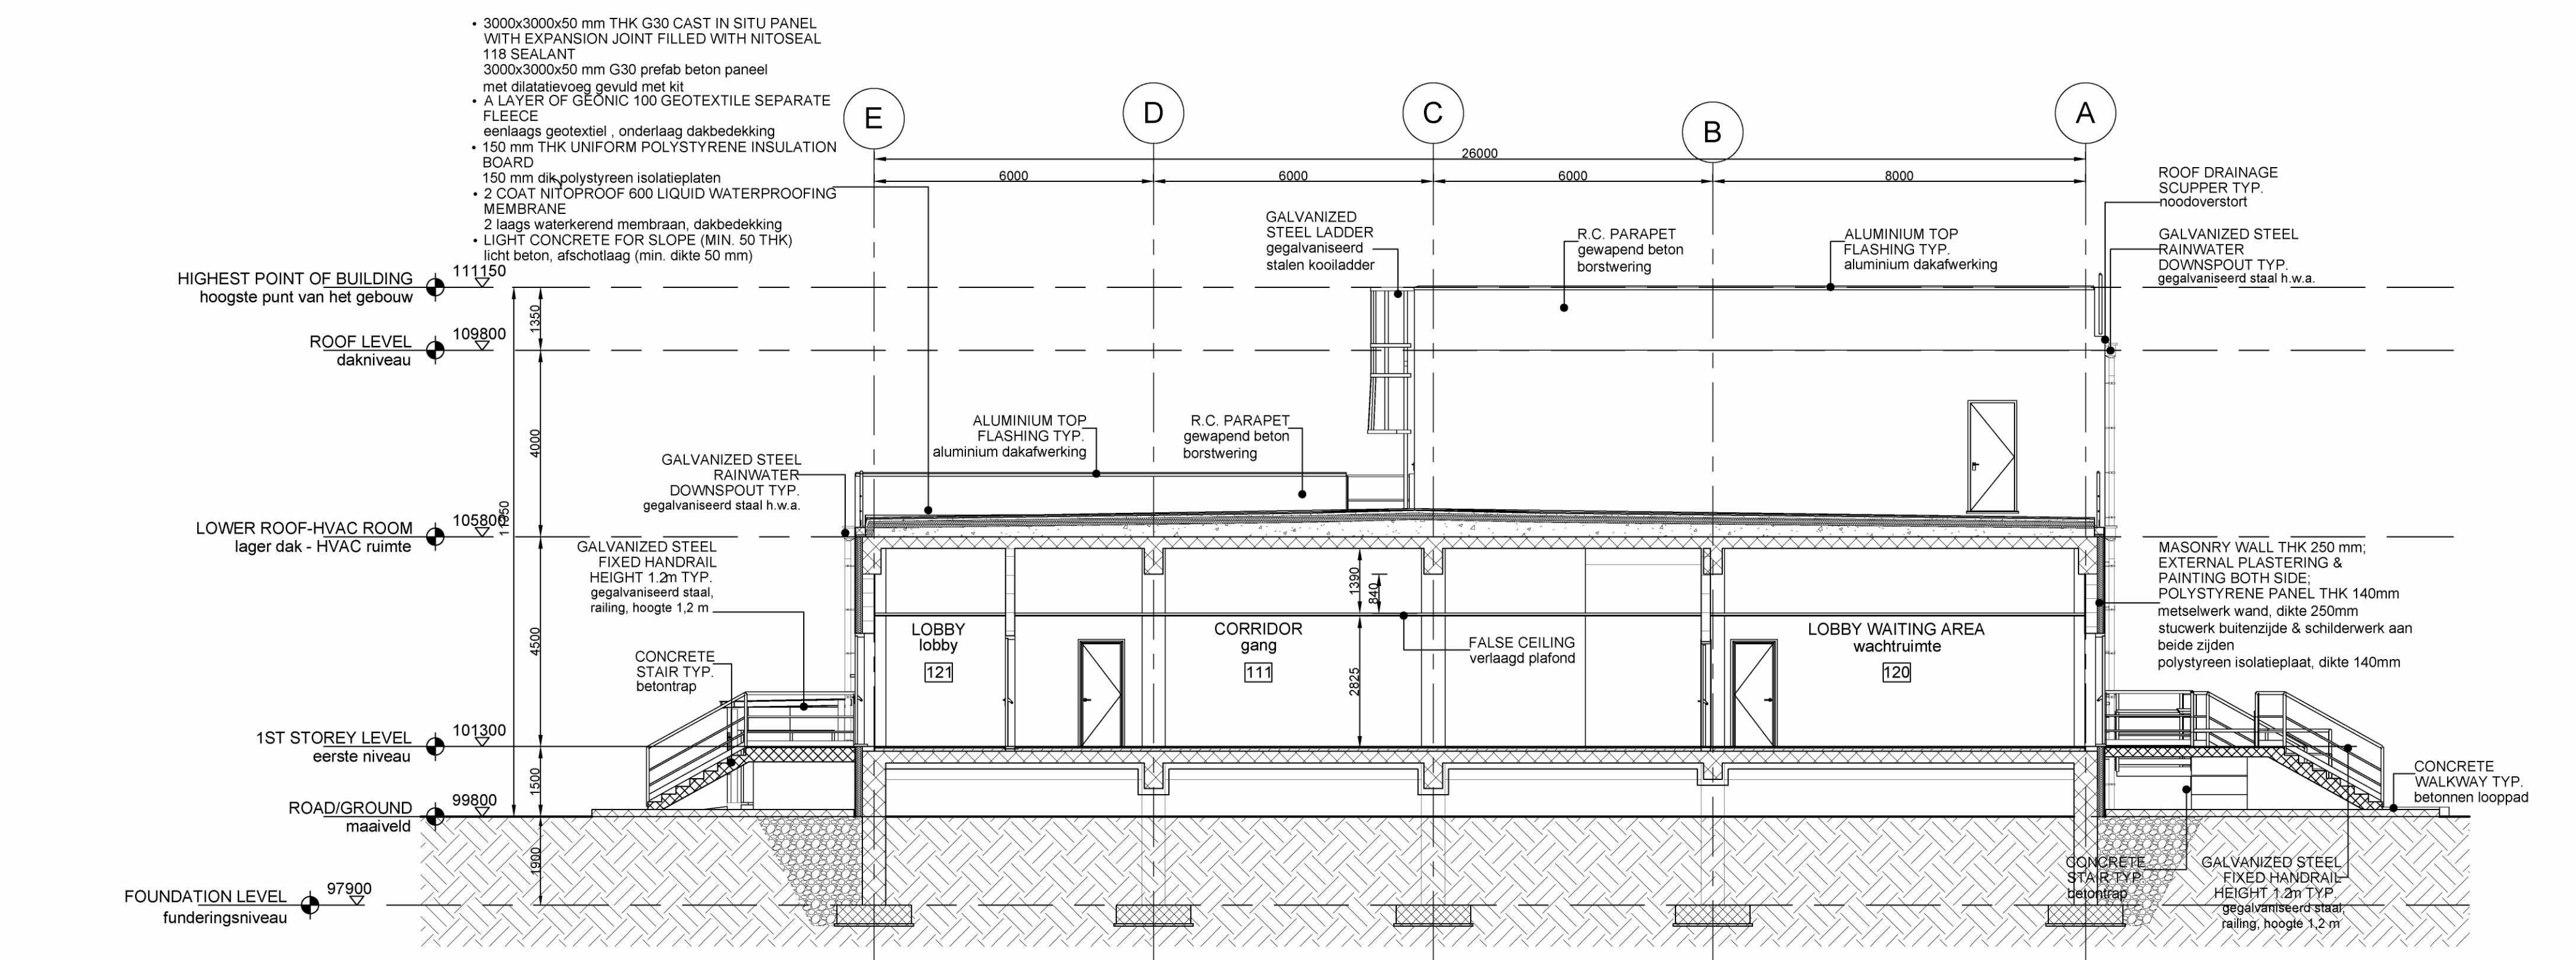


B SECTION B - doorsnede B
1 : 100

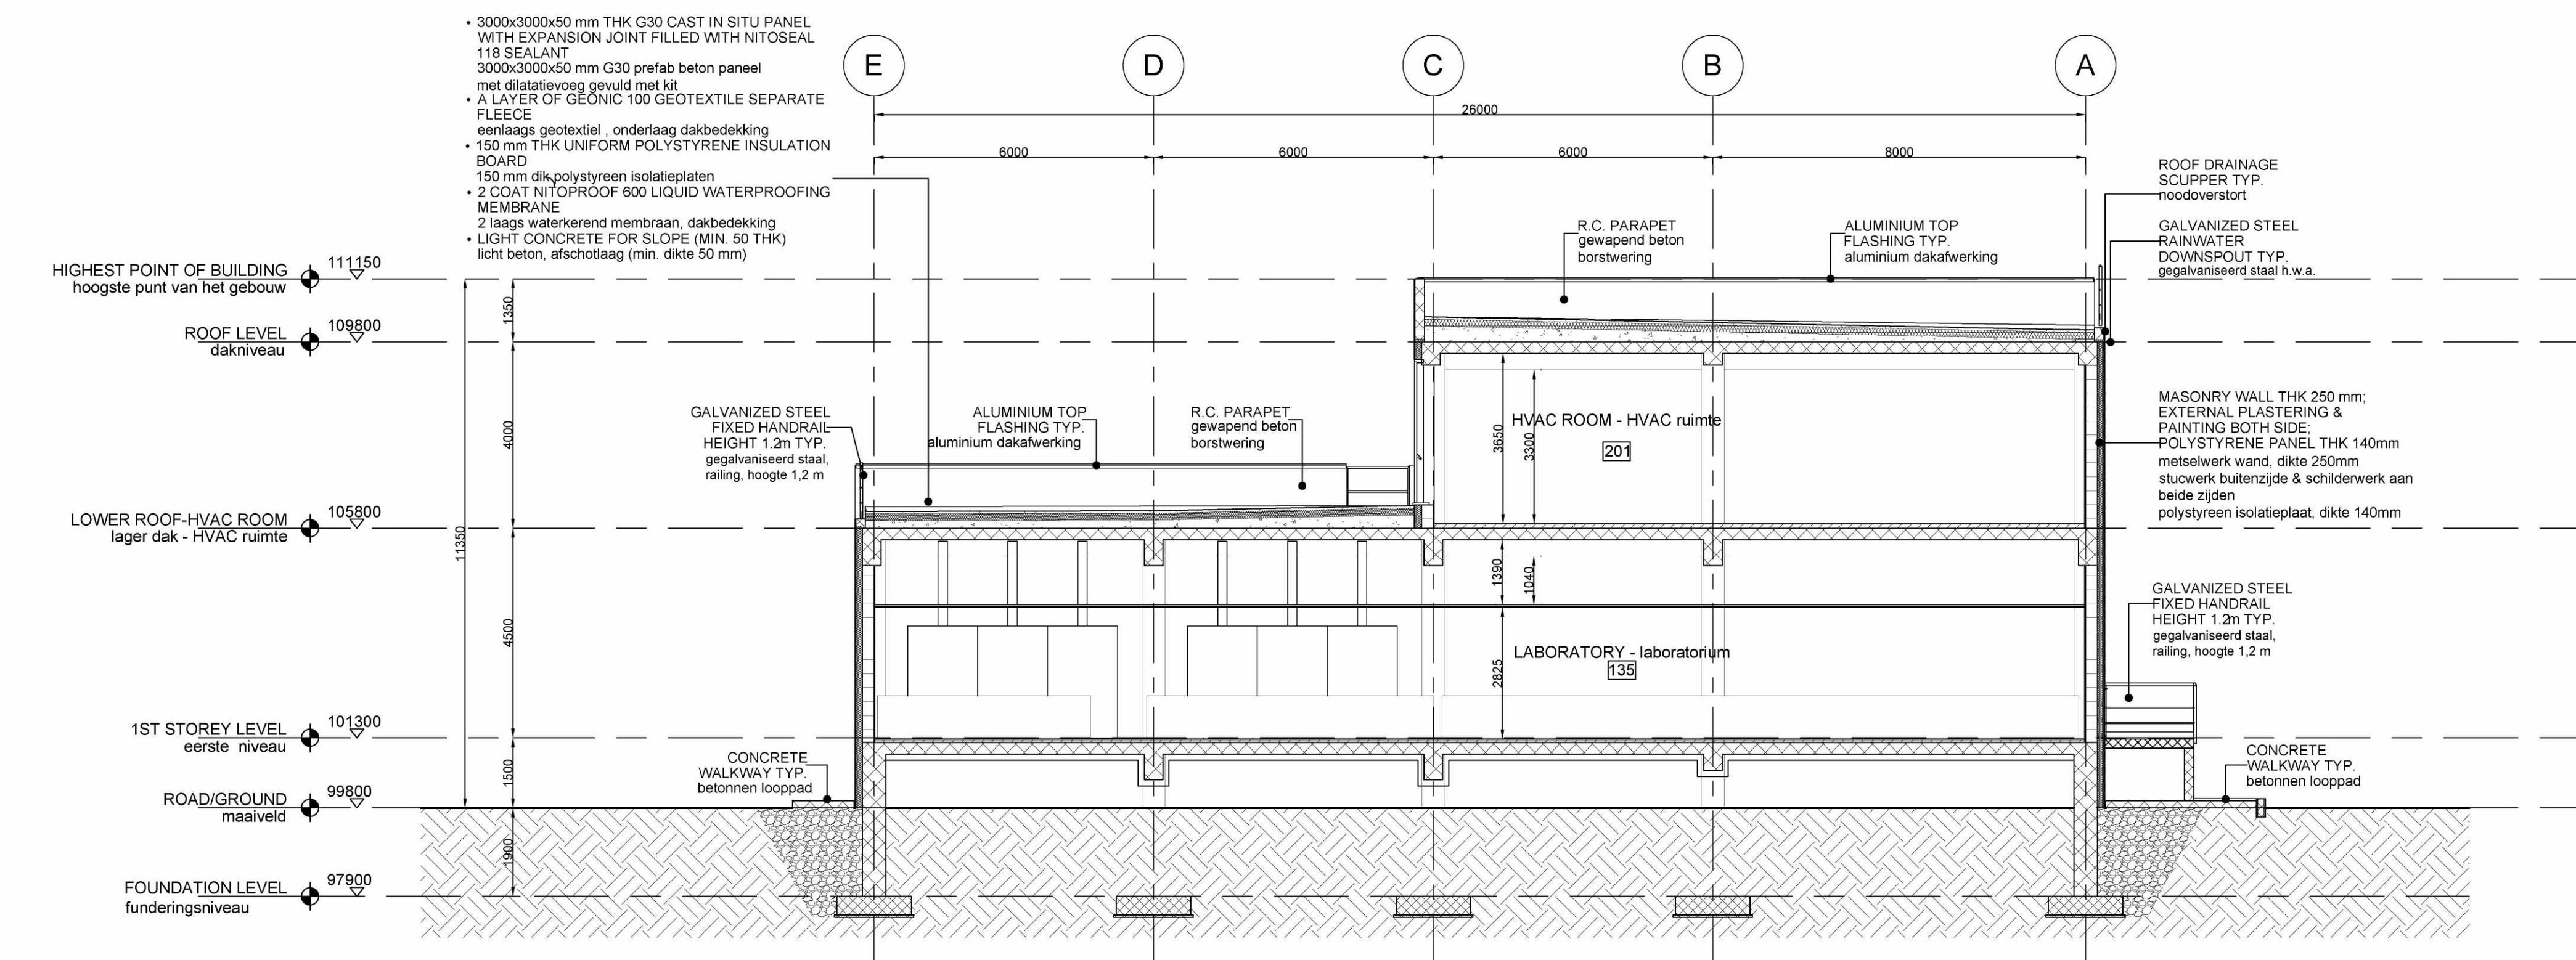

C SECTION C - doorsnede C
1 : 100

DETAIL X
1 : 20


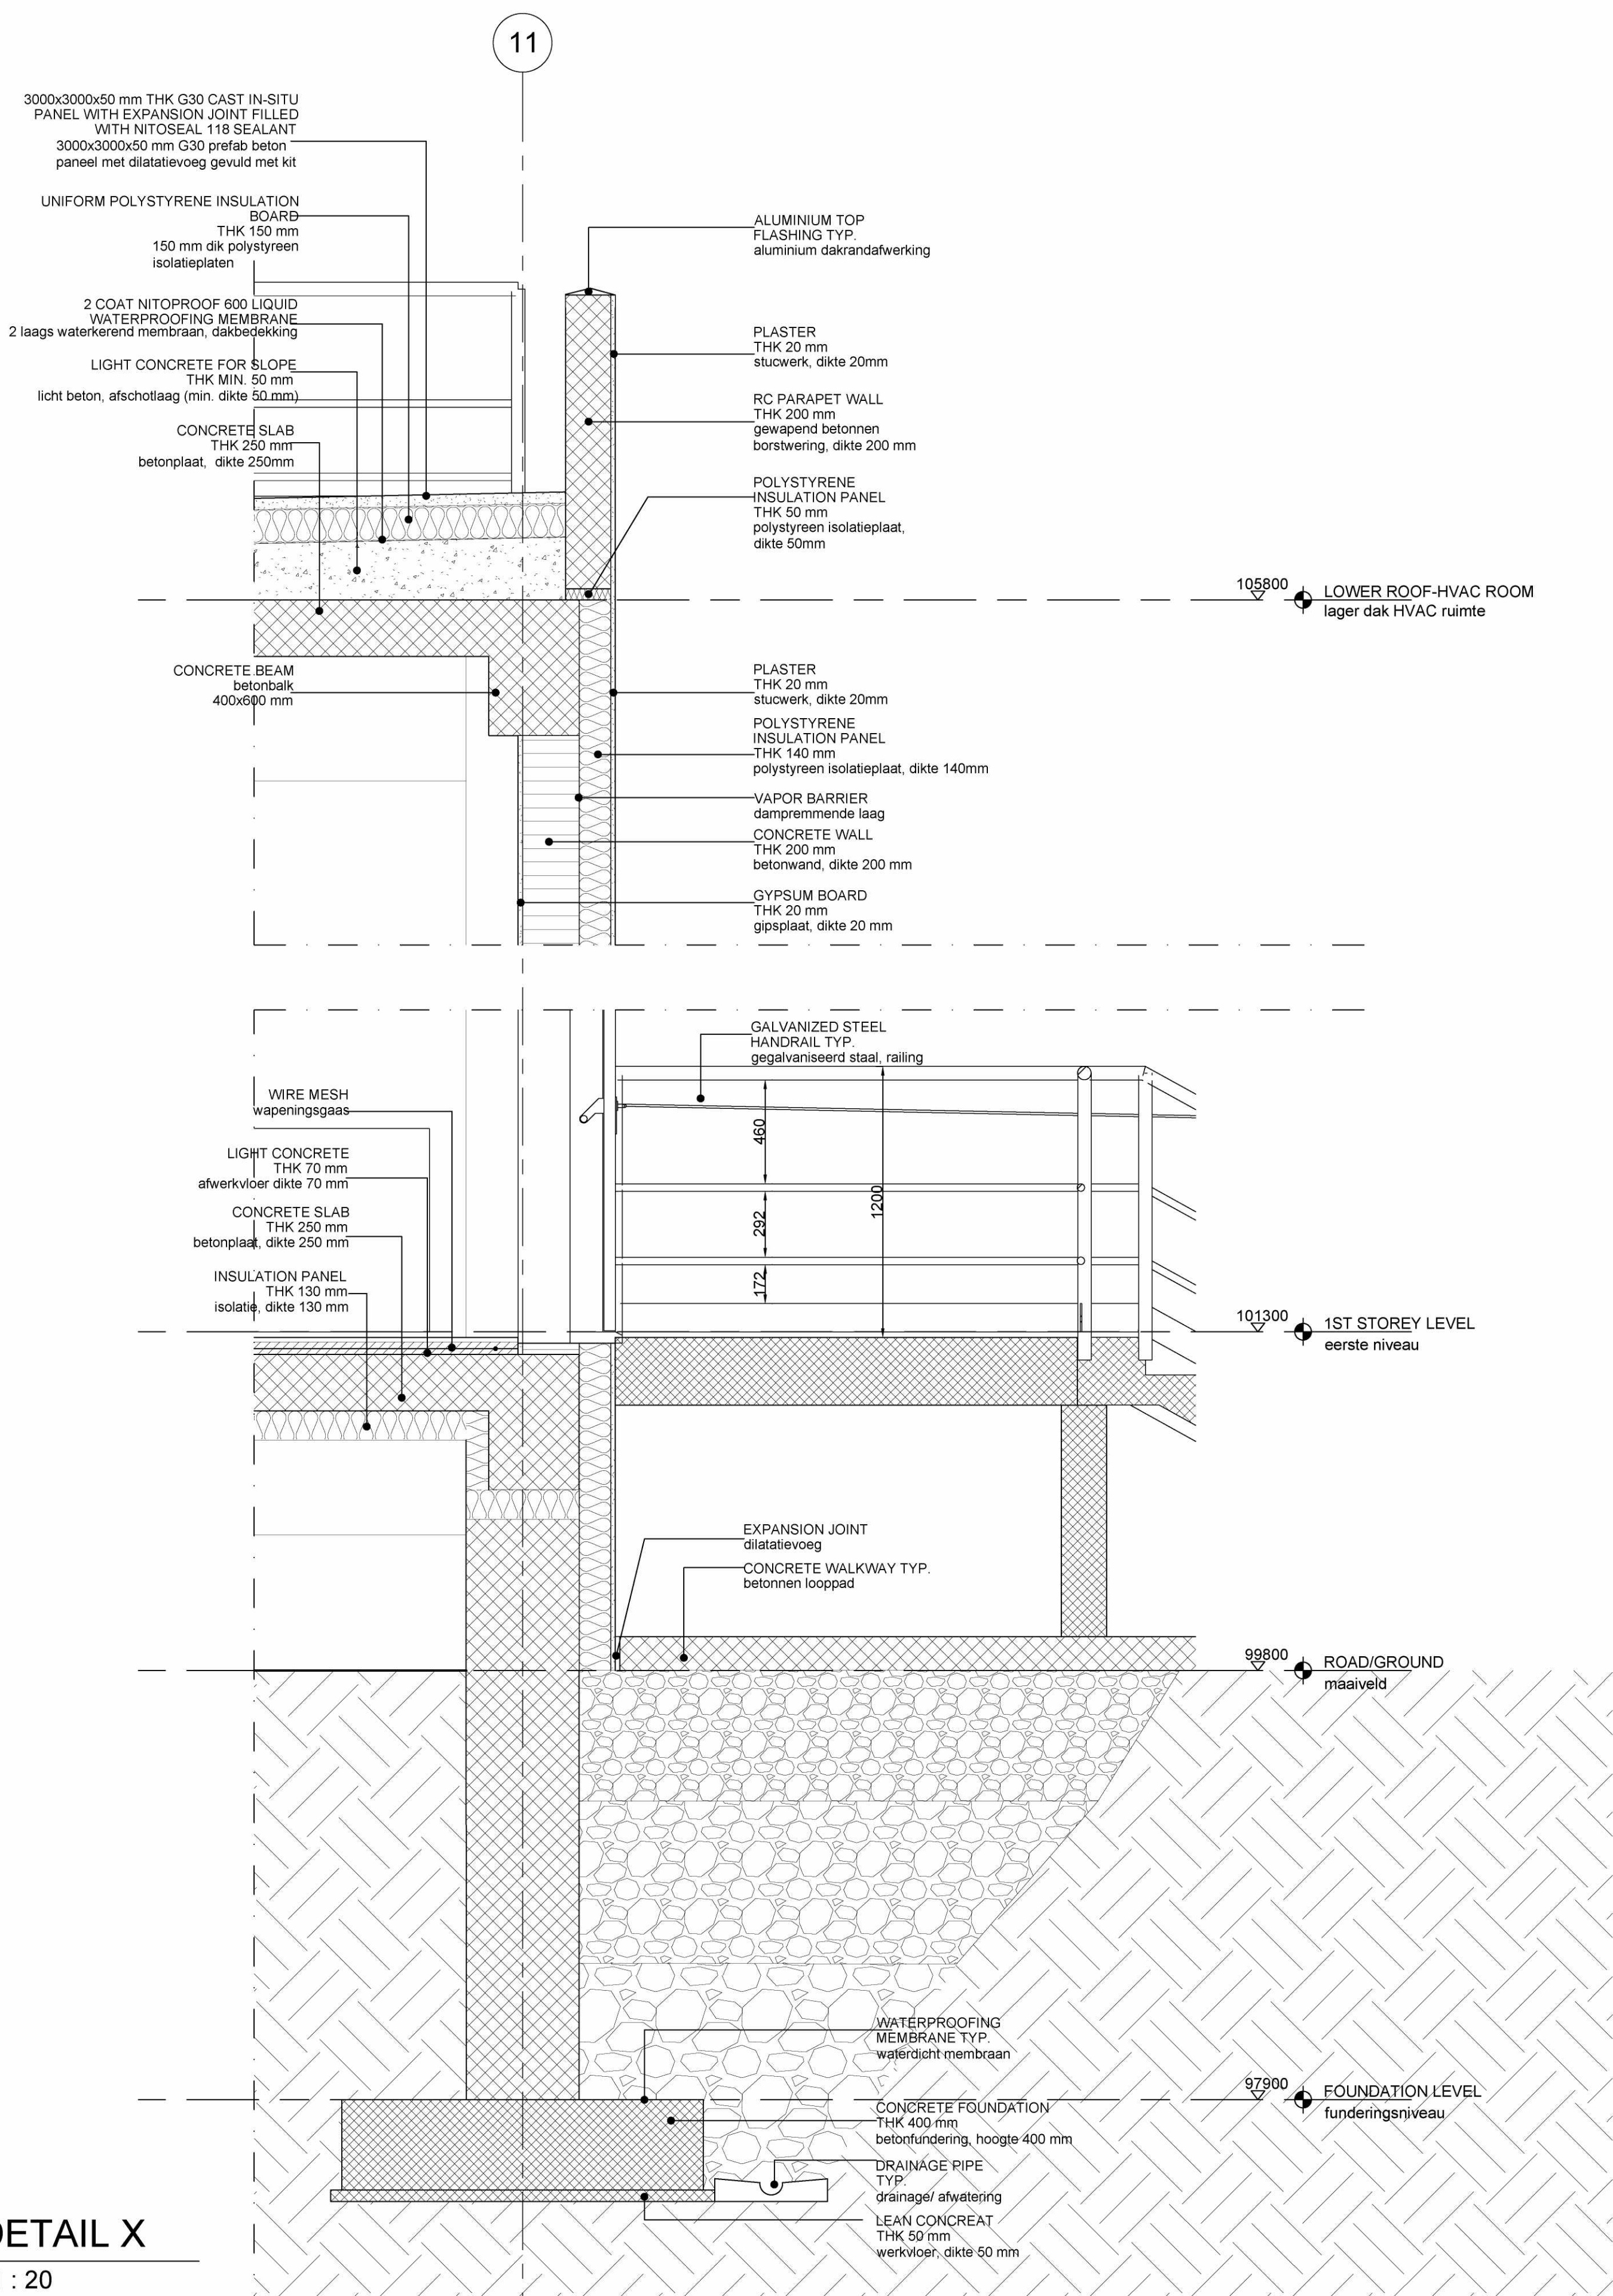


- GENERAL NOTES – ALGEMEEN**
- ALL DIMENSIONS ARE EXPRESSED IN MILLIMETERS & ELEVATIONS IN METERS
 - THE ROOF, THE WALLS AND ELEVATED FLOOR OF THE BUILDING SHALL PROVIDE TWO HOURS FIRE RESISTANCE
 - THE STAIRCASES SHALL BE PROVIDED OF EMERGENCY LIGHTING
 - ALL DIMENSIONS ARE REFERRED TO ROUGH SURFACES
 - ALL DIMENSIONS ARE REFERRED TO ROUGH SURFACES
 - ELECTRICAL INSTRUMENT EQUIPMENT & CHANNEL LAYOUT ARRANGEMENT ARE INDICATIVE. REFER TO ELECTRICAL INSTRUMENT DRAWINGS
 - ELECTRICAL INSTRUMENT EQUIPMENT & CHANNEL LAYOUT ARRANGEMENT ARE INDICATIVE. REFER TO ELECTRICAL INSTRUMENT DRAWINGS
 - THIS DRAWING IS VALID ONLY FOR SUBCONTRACTOR SYSTEM AND FINISHING DETAILED DESIGN, MATERIAL SELECTION AND FOR BUILDING PERMIT
 - THIS DRAWING IS VALID ONLY FOR SUBCONTRACTOR SYSTEM AND FINISHING DETAILED DESIGN, MATERIAL SELECTION AND FOR BUILDING PERMIT
 - FOR APPLICABLE FIRE AND SMOKE CLASSES PLEASE REFER TO THE INTEGRAL PLAN BRANDVEILIGHEID

LEGEND – RENVOOI

REINFORCED CONCRETE COLUMNS	FINISH FLOOR LEVEL
EXTERNAL CMU THK 250 mm PLASTERED	XXX
INTERNAL CMU THK 200 mm PLASTERED	YYY
INSULATION PANELS	ZZZ
CONCRETE PAVING WITH HARDENER	KKK
ACID RESISTANT TILES 300x200mm	TTT
FALSE FLOOR 600x600mm	SSS
GRANITE GRES TILES 300x300mm	SSS
GRATING	SSS
EPOXY RESIN COATING	SSS

GENERAL PLOT PLAN – totaaloverzicht situatie

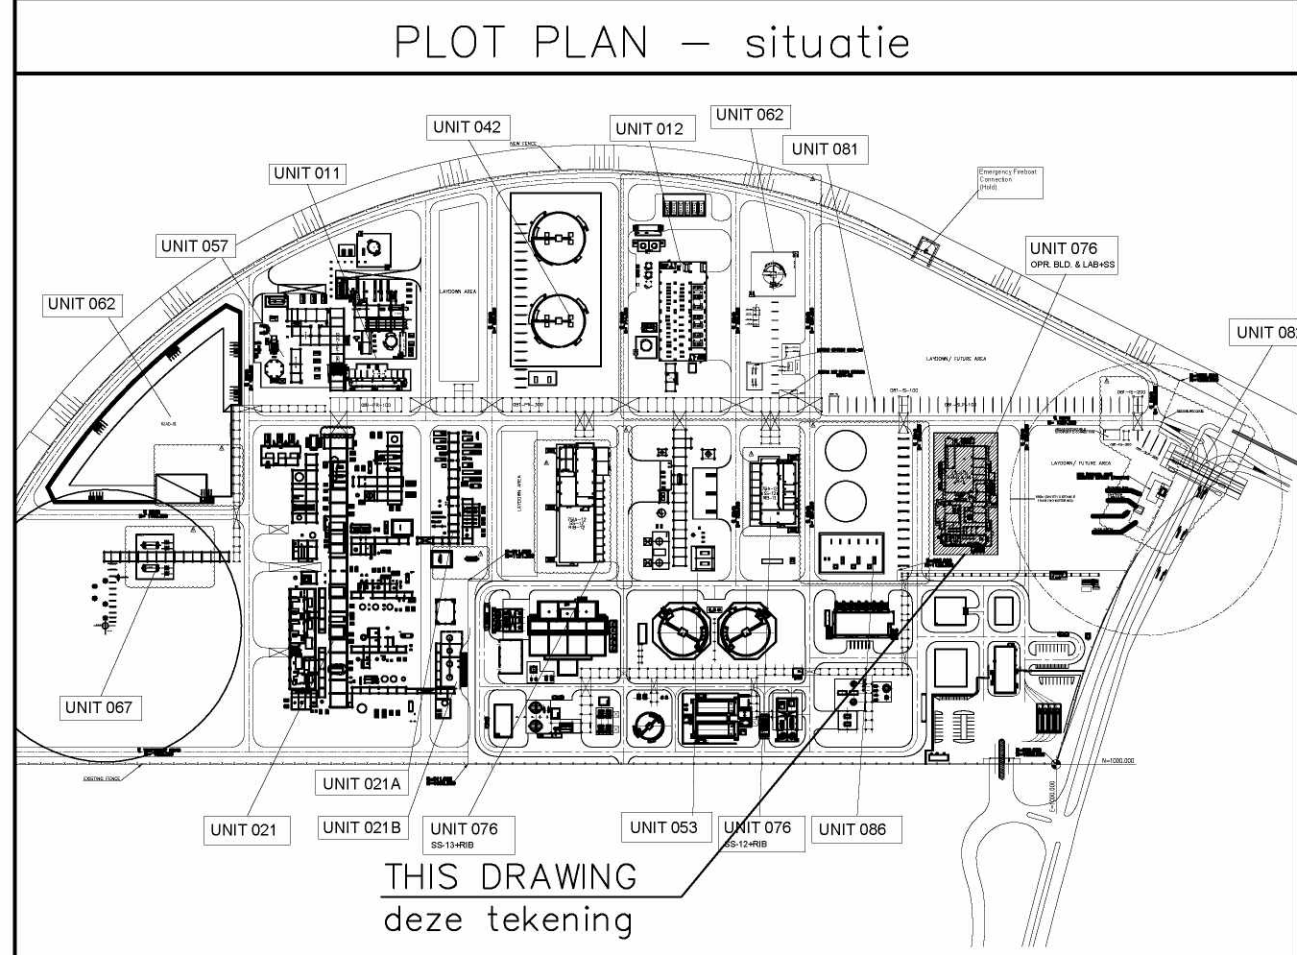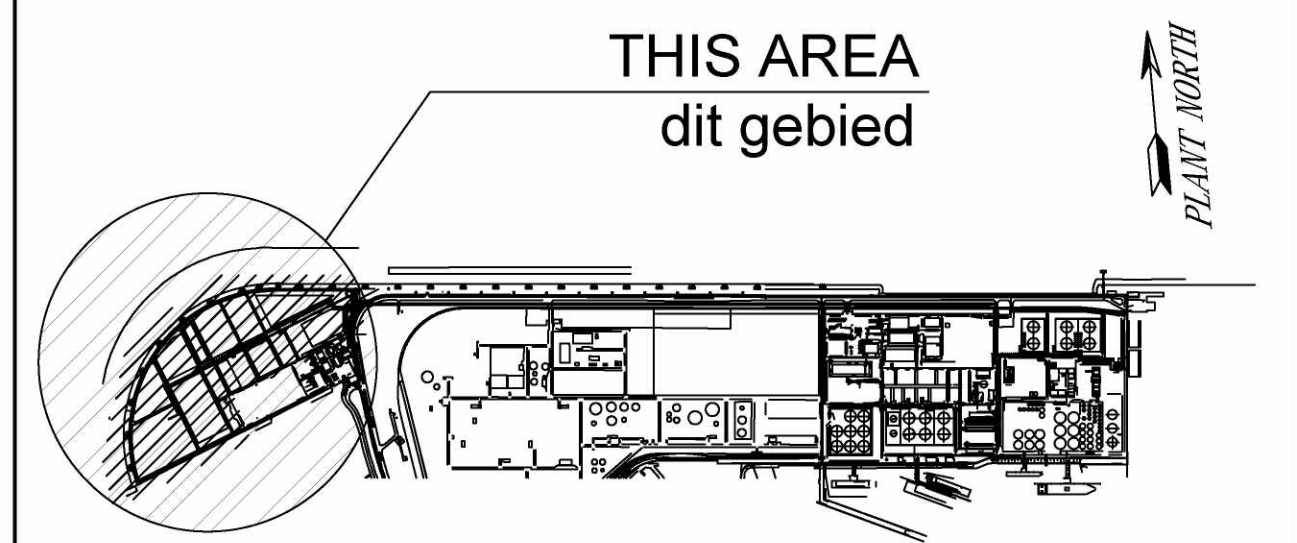

082755C-076-DW-2053-0001-06	EMERGENCY ESCAPE ROUTE AND FIRE PROTECTION LAYOUT
082755C-076-DW-2053-0001-05	FOUNDATION – fundering
082755C-076-DW-2053-0001-03	ELEVATIONS – gevels
082755C-076-DW-2053-0001-02	SECOND FLOOR AND ROOF FLOOR PLANS AND SCHEDULE
082755C-076-DW-2053-0001-01	GROUND FLOOR PLAN AND SCHEDULES
Drawing No	DESCRIPTION – omschrijving

REFERENCE DRAWINGS – referentie tekeningen

CONFIDENTIAL – vertrouwelijk				
2-9-2021	Issued for local authorities			
B 01/09/21	RE-ISSUE FOR FEED	C.C.	A.F.	A.F./M.L.
A 03/08/21	ISSUE FOR FEED	C.C.	A.F.	A.F./M.L.
REV	DATE	DESCRIPTION	PREP	CHK APPR/AUTH

NESTE				
RDCG (Rotterdam Capacity Growth) - DEFINITION PHASE				
OP. BLDG AND LABORATORY IN MNA (761A-10)				
SECTIONS AND DETAIL - doorsnedes & detaillering				
Scale	Technip Drawing No			Page Rev.
AS SHOWN	082755C	076	DW	20 53 0001 4of6 B
NESTE Drawing No				
CAD Model				