
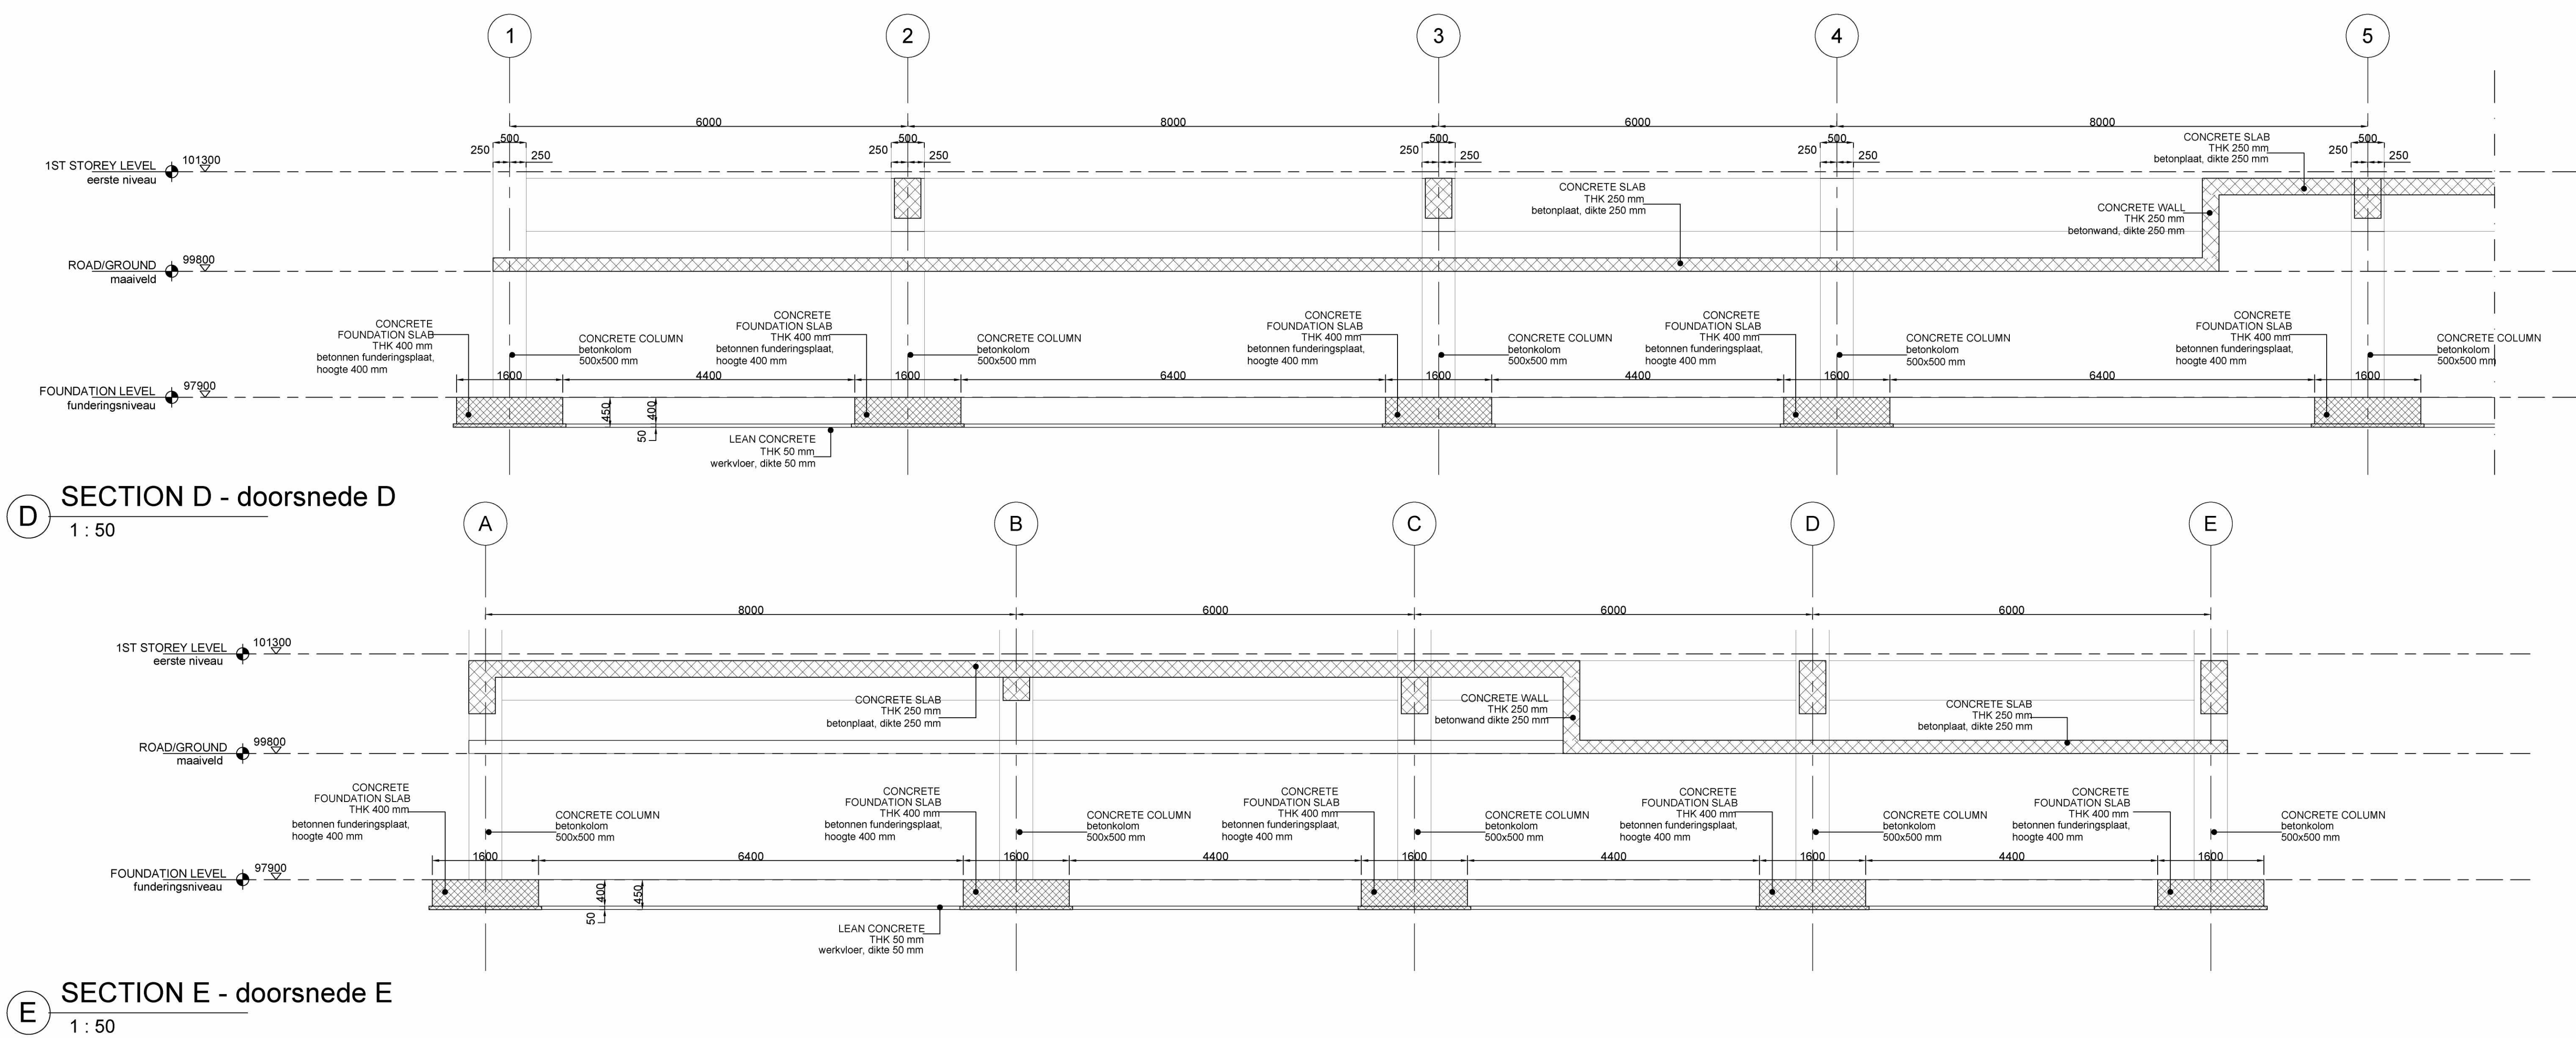




The present document or drawing is property of TECHNIP ITALY S.p.A. and shall not, under any circumstances, be totally or partially, directly or indirectly, transferred, reproduced, copied, disclosed or used, without its prior written consent, for any purpose and in any way other than that for which it is specifically furnished or outside the extent of the agreed upon right of use.

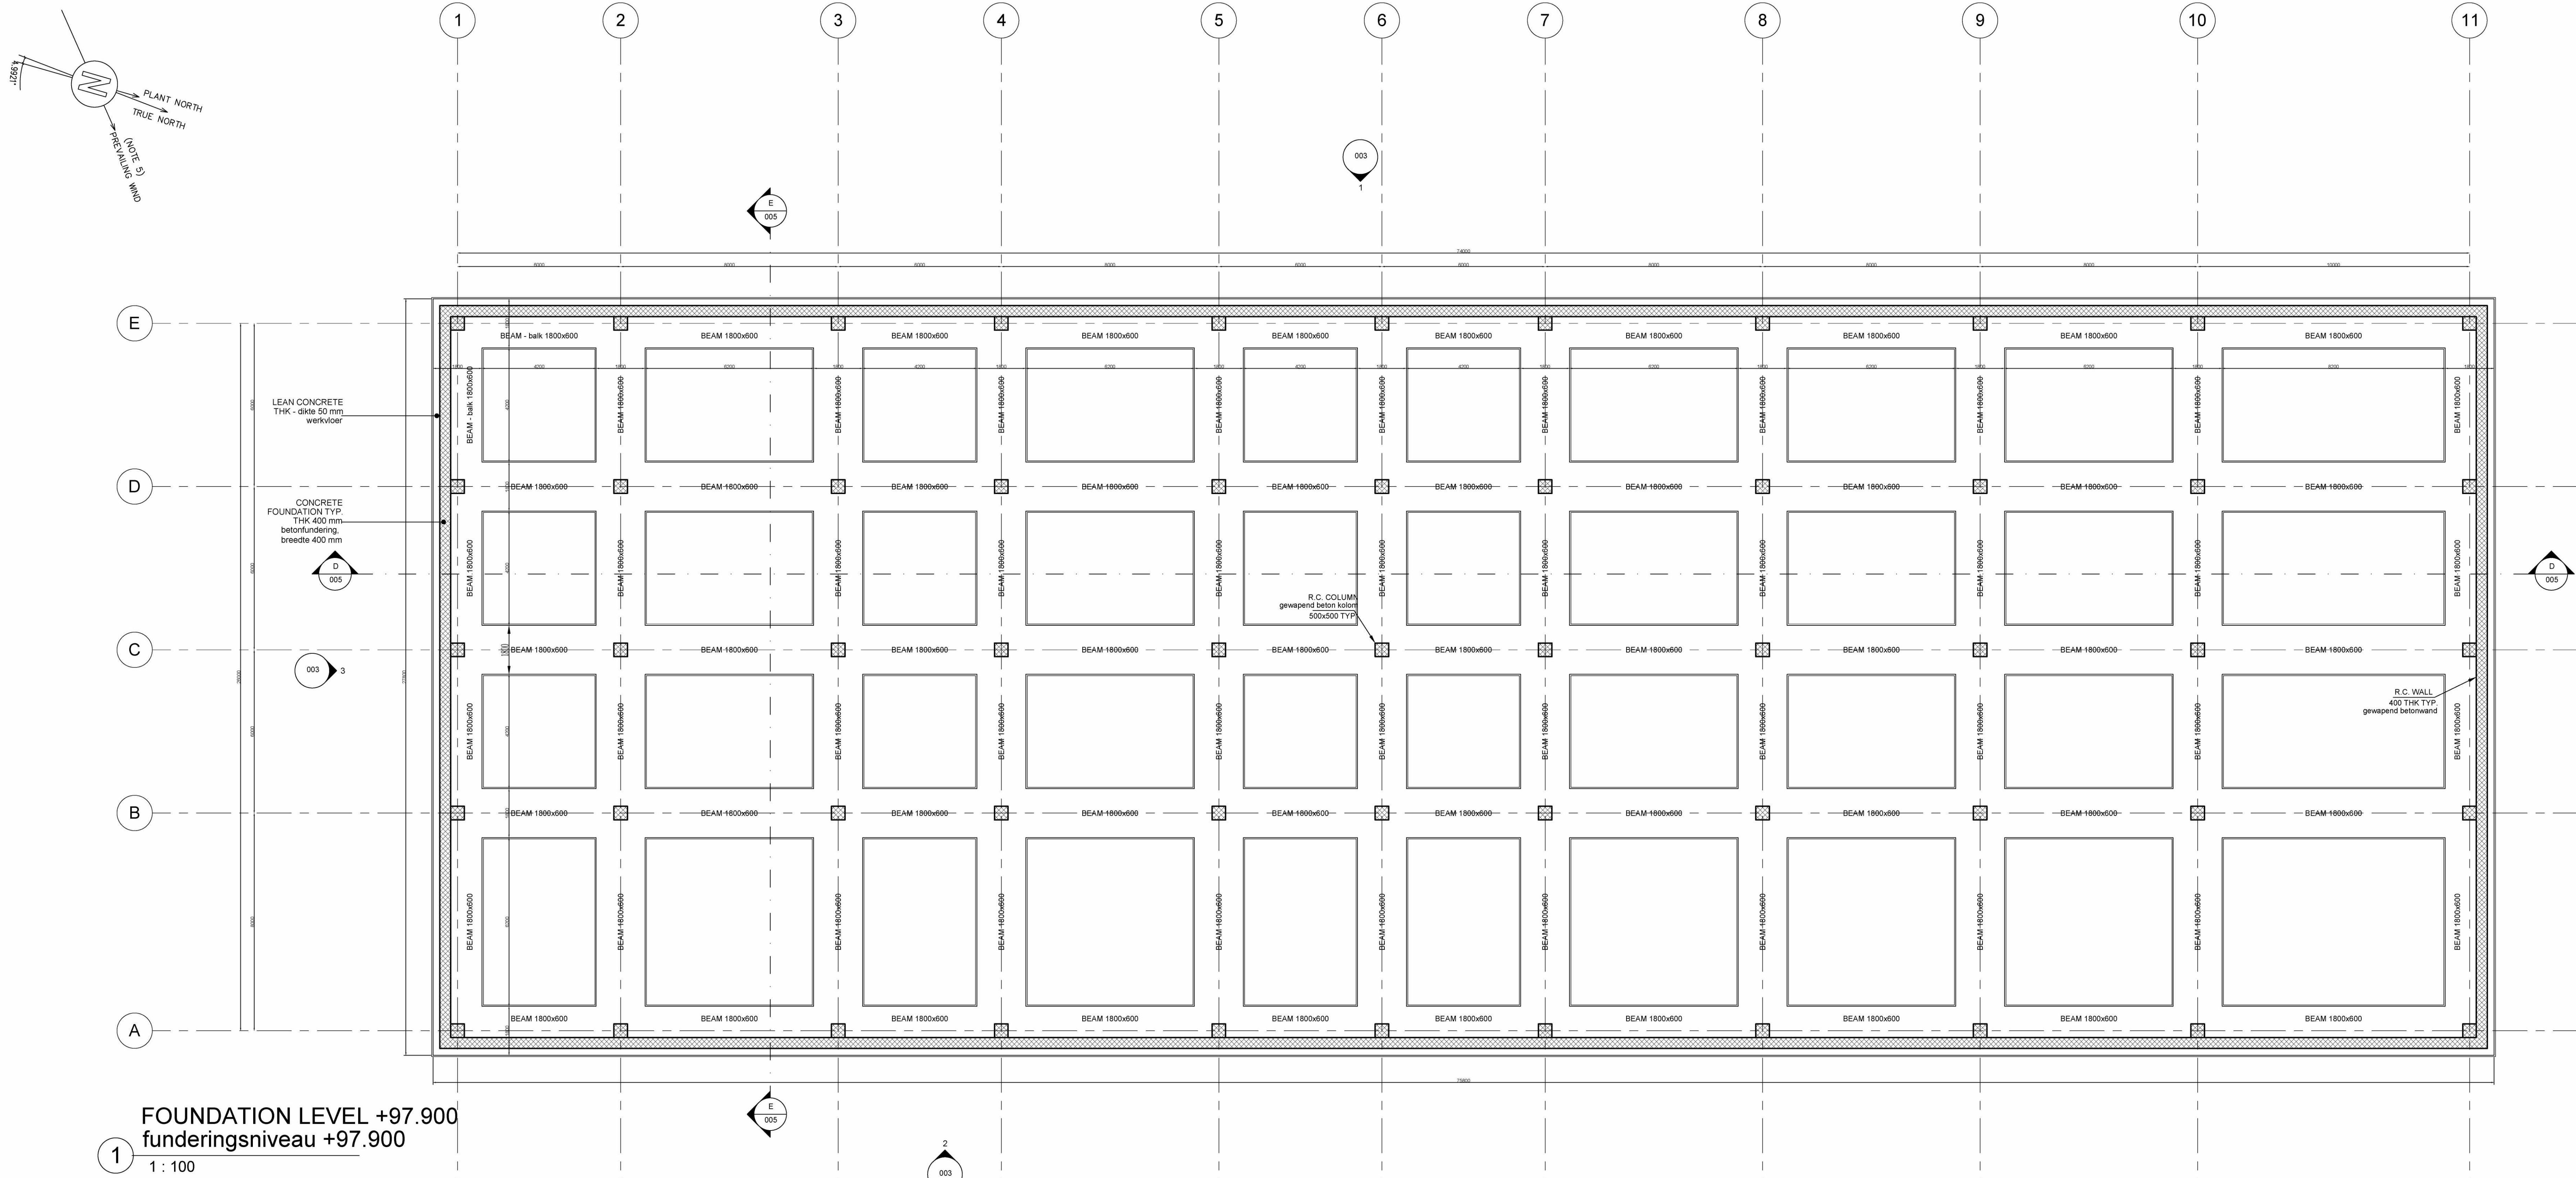

- ### GENERAL NOTES — ALGEMEEN
- ALL DIMENSIONS ARE EXPRESSED IN MILLIMETERS & ELEVATIONS IN METERS
alle afmetingen zijn in millimeters & hoogten in meters
 - THE ROOF, THE WALLS AND ELEVATED FLOOR OF THE BUILDING SHALL PROVIDE TWO HOURS FIRE RESISTANCE
het dak, de wanden en verhoogde vloeren van het gebouw hebben een brandweerstand van twee uur
 - THE STAIRCASES SHALL BE PROVIDED OF EMERGENCY LIGHTING.
 - ALL DIMENSIONS ARE REFERRED TO ROUGH SURFACES
 - ELECTRICAL INSTRUMENT EQUIPMENT & CHANNEL LAYOUT ARRANGEMENT ARE INDICATIVE. REFER TO ELECTRICAL INSTRUMENT DRAWINGS
elektrische en instrumentatie installatie en kabelroep zijn indicatief, hiervoor wordt verwezen naar de elektrisch en instrumentatie tekeningen
 - THIS DRAWING IS VALID ONLY FOR SUBCONTRACTOR SYSTEM AND FINISHING DETAILED DESIGN. MATERIAL SELECTION AND FOR BUILDING PERMIT
deze tekening is alleen ten behoeve van onderaanneming, afwerking, en detail ontwerp, materiaalkeuze en voor bouwtoelating
 - FOUNDATION DIMENSIONS AND LAYOUT TO BE VALIDATED THROUGH GEOTECHNICAL REPORT AND STRUCTURAL CALCULATIONS
plaatgrond en afmetingen van de fundering dienen gevalideerd te worden via het geotechnisch rapport en constructieve berekeningen
 - FOR APPLICABLE FIRE AND SMOKE CLASSES PLEASE REFER TO THE INTEGRAAL PLAN BRANDVEILIGHEID
voor de geldende brand- en rookklassen wordt verwezen naar het integraal Plan Brandveiligheid (PB)
 - GENERAL REVISION algemene herziening

LEGEND — RENVOOI

	REINFORCED CONCRETE COLUMNS gewapend betonkolommen		FINISH FLOOR LEVEL - afwerking vloerniveau YYY JJJ KKK XXX
	EXTERNAL CMU THK 250 mm PLASTERED + PAINTED BOTH SIDES + VAPOR BARRIER + INSULATION PANELS + CYCLAM BOARDING + gas beclating		AC AIR CONDITIONING XXV
	INTERNAL CMU THK 200 mm PLASTERED & PAINTED BOTH SIDES brwn: CMU, dkt 200 mm met pleisterwerk beide zijden geschilderd		MV MECHANICAL VENTILATION NN
	GALVANIZED PAINTED STEEL DOOR gegalvaniseerd geschilderde stalen deur		ROOM NUMBER - nummersamen YYY
	DOOR FIRE RATED brandwerende deur		SMOKE DETECTION-rookdetectie JJJ
	GRAVEL grind		TF TOTAL FLOODING FIRE EXTINGUISHER SYSTEM KKK
	CEMENT SAND SCREED zandcementvloer		SS SPRAY SYSTEM
	CONCRETE PAVING WITH HARDENER betonverharding met verharder		FIRE RESISTANCE IN HOURS OF FIRE RATED WALL CONSTRUCTION brandweerstand in uren van de brandwerende wandconstructie
	ACID RESISTANT TILES 200x200mm zuurbestendige tegels 200x200mm		ACCESS OPENING - toegang
	FALSE FLOOR 600x600mm verhoogde vloer 600x600mm		SURFACE COMPARTMENTATION oppervlakte compartimentering
	GRANITE TILES 300x300mm graniet tegels 300x300 mm		
	GRATING rooster		EPOXY RESIN COATING epoxyres coating

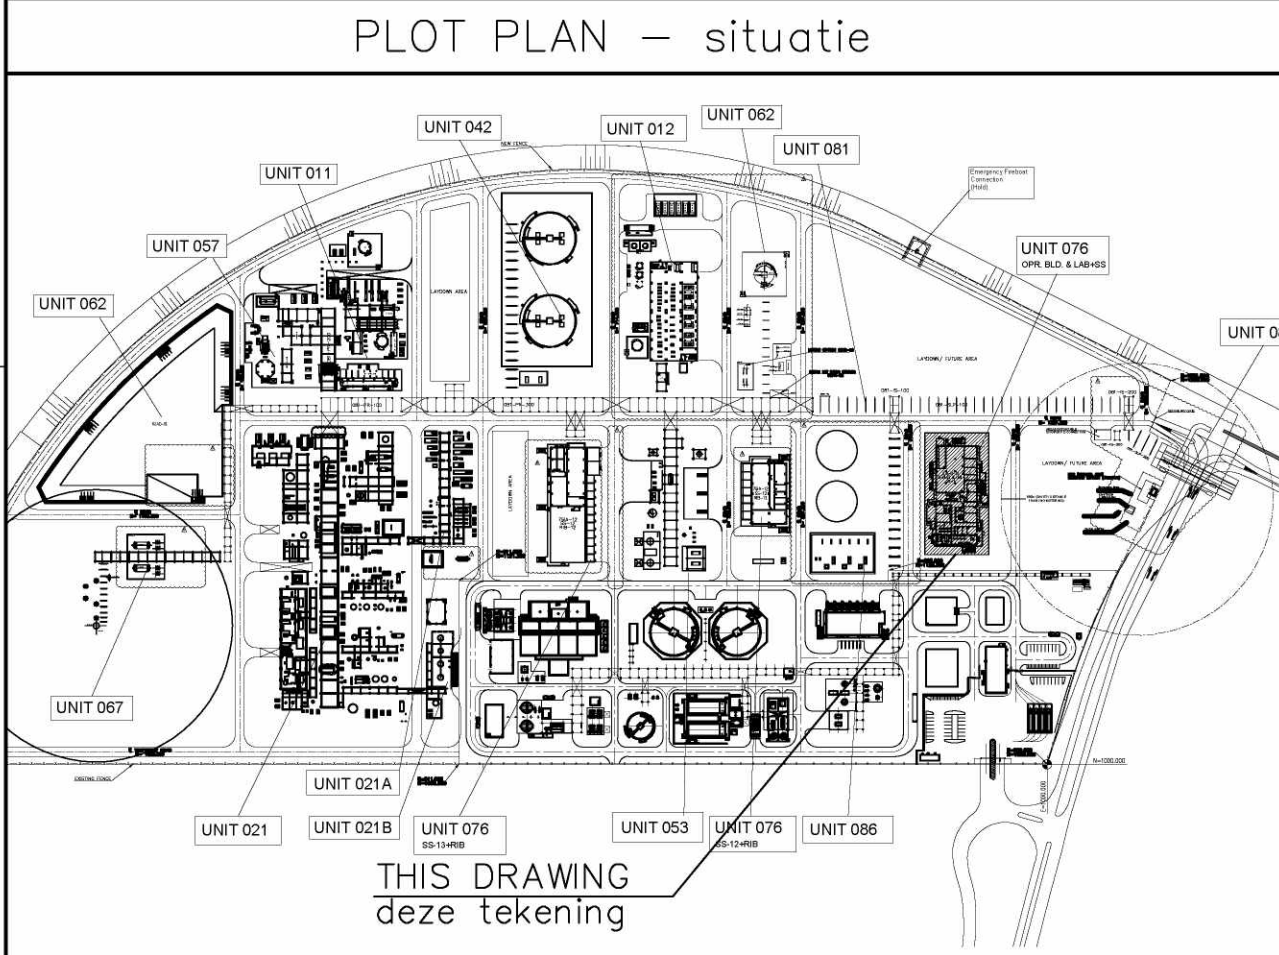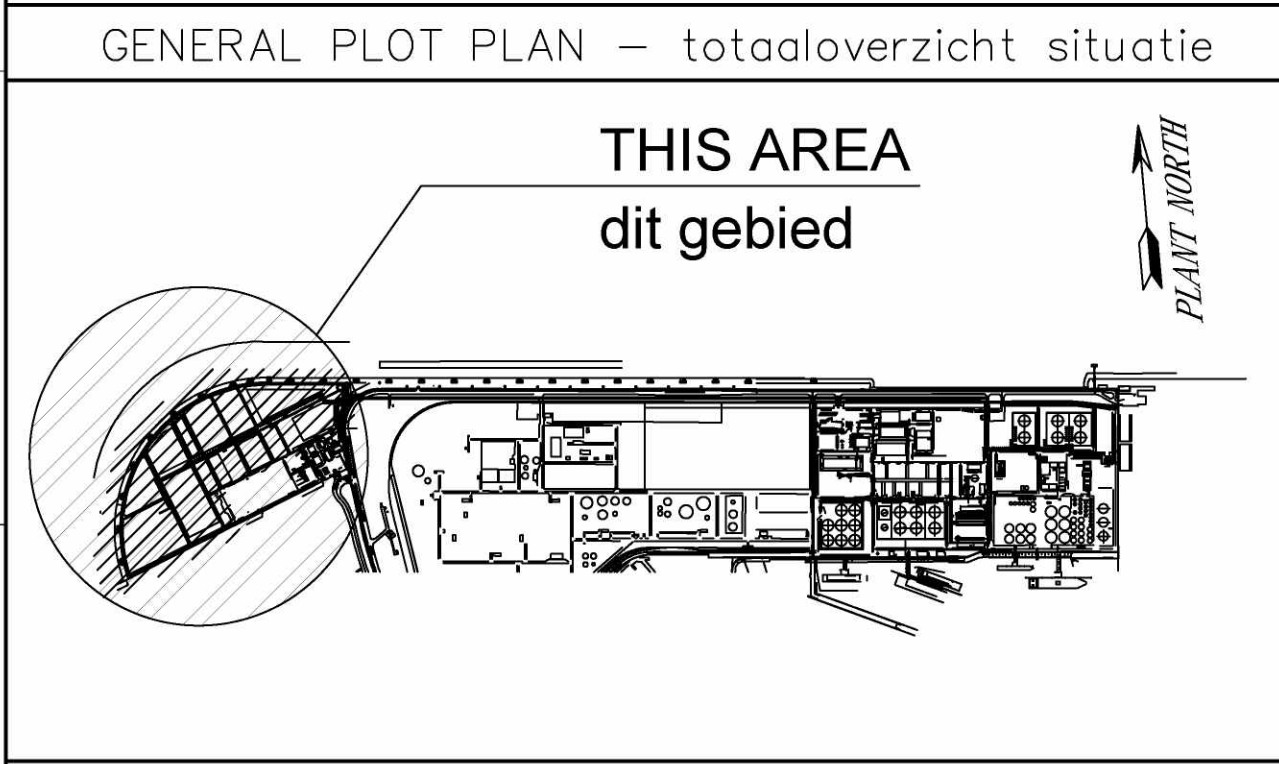

082755C-076-DW-2053-0001-06	EMERGENCY ESCAPE ROUTE AND FIRE PROTECTION LAYOUT nooduitgangen en brandveiligheid plattegrond
082755C-076-DW-2053-0001-04	SECTIONS AND DETAIL doorsneden en detaillering
082755C-076-DW-2053-0001-03	ELEVATIONS - gevels
082755C-076-DW-2053-0001-02	SECOND FLOOR AND ROOF FLOOR PLANS AND SCHEDULE plattegrond tweede verdieping, dakaanzicht en schema's
082755C-076-DW-2053-0001-01	GROUND FLOOR PLAN AND SCHEDULES plattegrond begane grond en schema's
Drawing No	DESCRIPTION - omschrijving

REFERENCE DRAWINGS - referentie tekeningen

--	--	--	--	--	--

CONFIDENTIAL - vertrouwelijk

2-9-2021	Issued for local authorities				
B 01/09/21	RE-ISSUE FOR FEED	C.C.	A.F.	A.F./M.L.	
A 03/08/21	ISSUE FOR FEED	C.C.	A.F.	A.F./M.L.	
REV	DATE	DESCRIPTION	PREP	CHK	APPR/AUTH

REV	DATE	DESCRIPTION				PREP	CHK	APPR/ AUTH
NESTE						TEN TECHNIP ENERGIES		
RDCG (Rotterdam Capacity Growth) - DEFINITION PHASE								
NESTE								
OP. BLDG AND LABORATORY IN MNA (76IA-10)								
FOUNDATION - fundering								
Scale		Technip Drawing No					Page	Rev.
AS SHOWN	082755C	076	DW	20	53	0001	5of6	B
	Project	Unit	Doc.Type	Disc	Subj	Ser.No		
NESTE Drawing No								
-	CAD Model							