



The present document or drawing is property of TECHNIP ITALY S.p.A. and shall not, under any circumstances, be totally or partially, directly or indirectly, transferred, reproduced, copied, disclosed or used, without its prior written consent, for any purpose and in any way other than that for which it is specifically furnished or outside the extent of the agreed upon right of use.

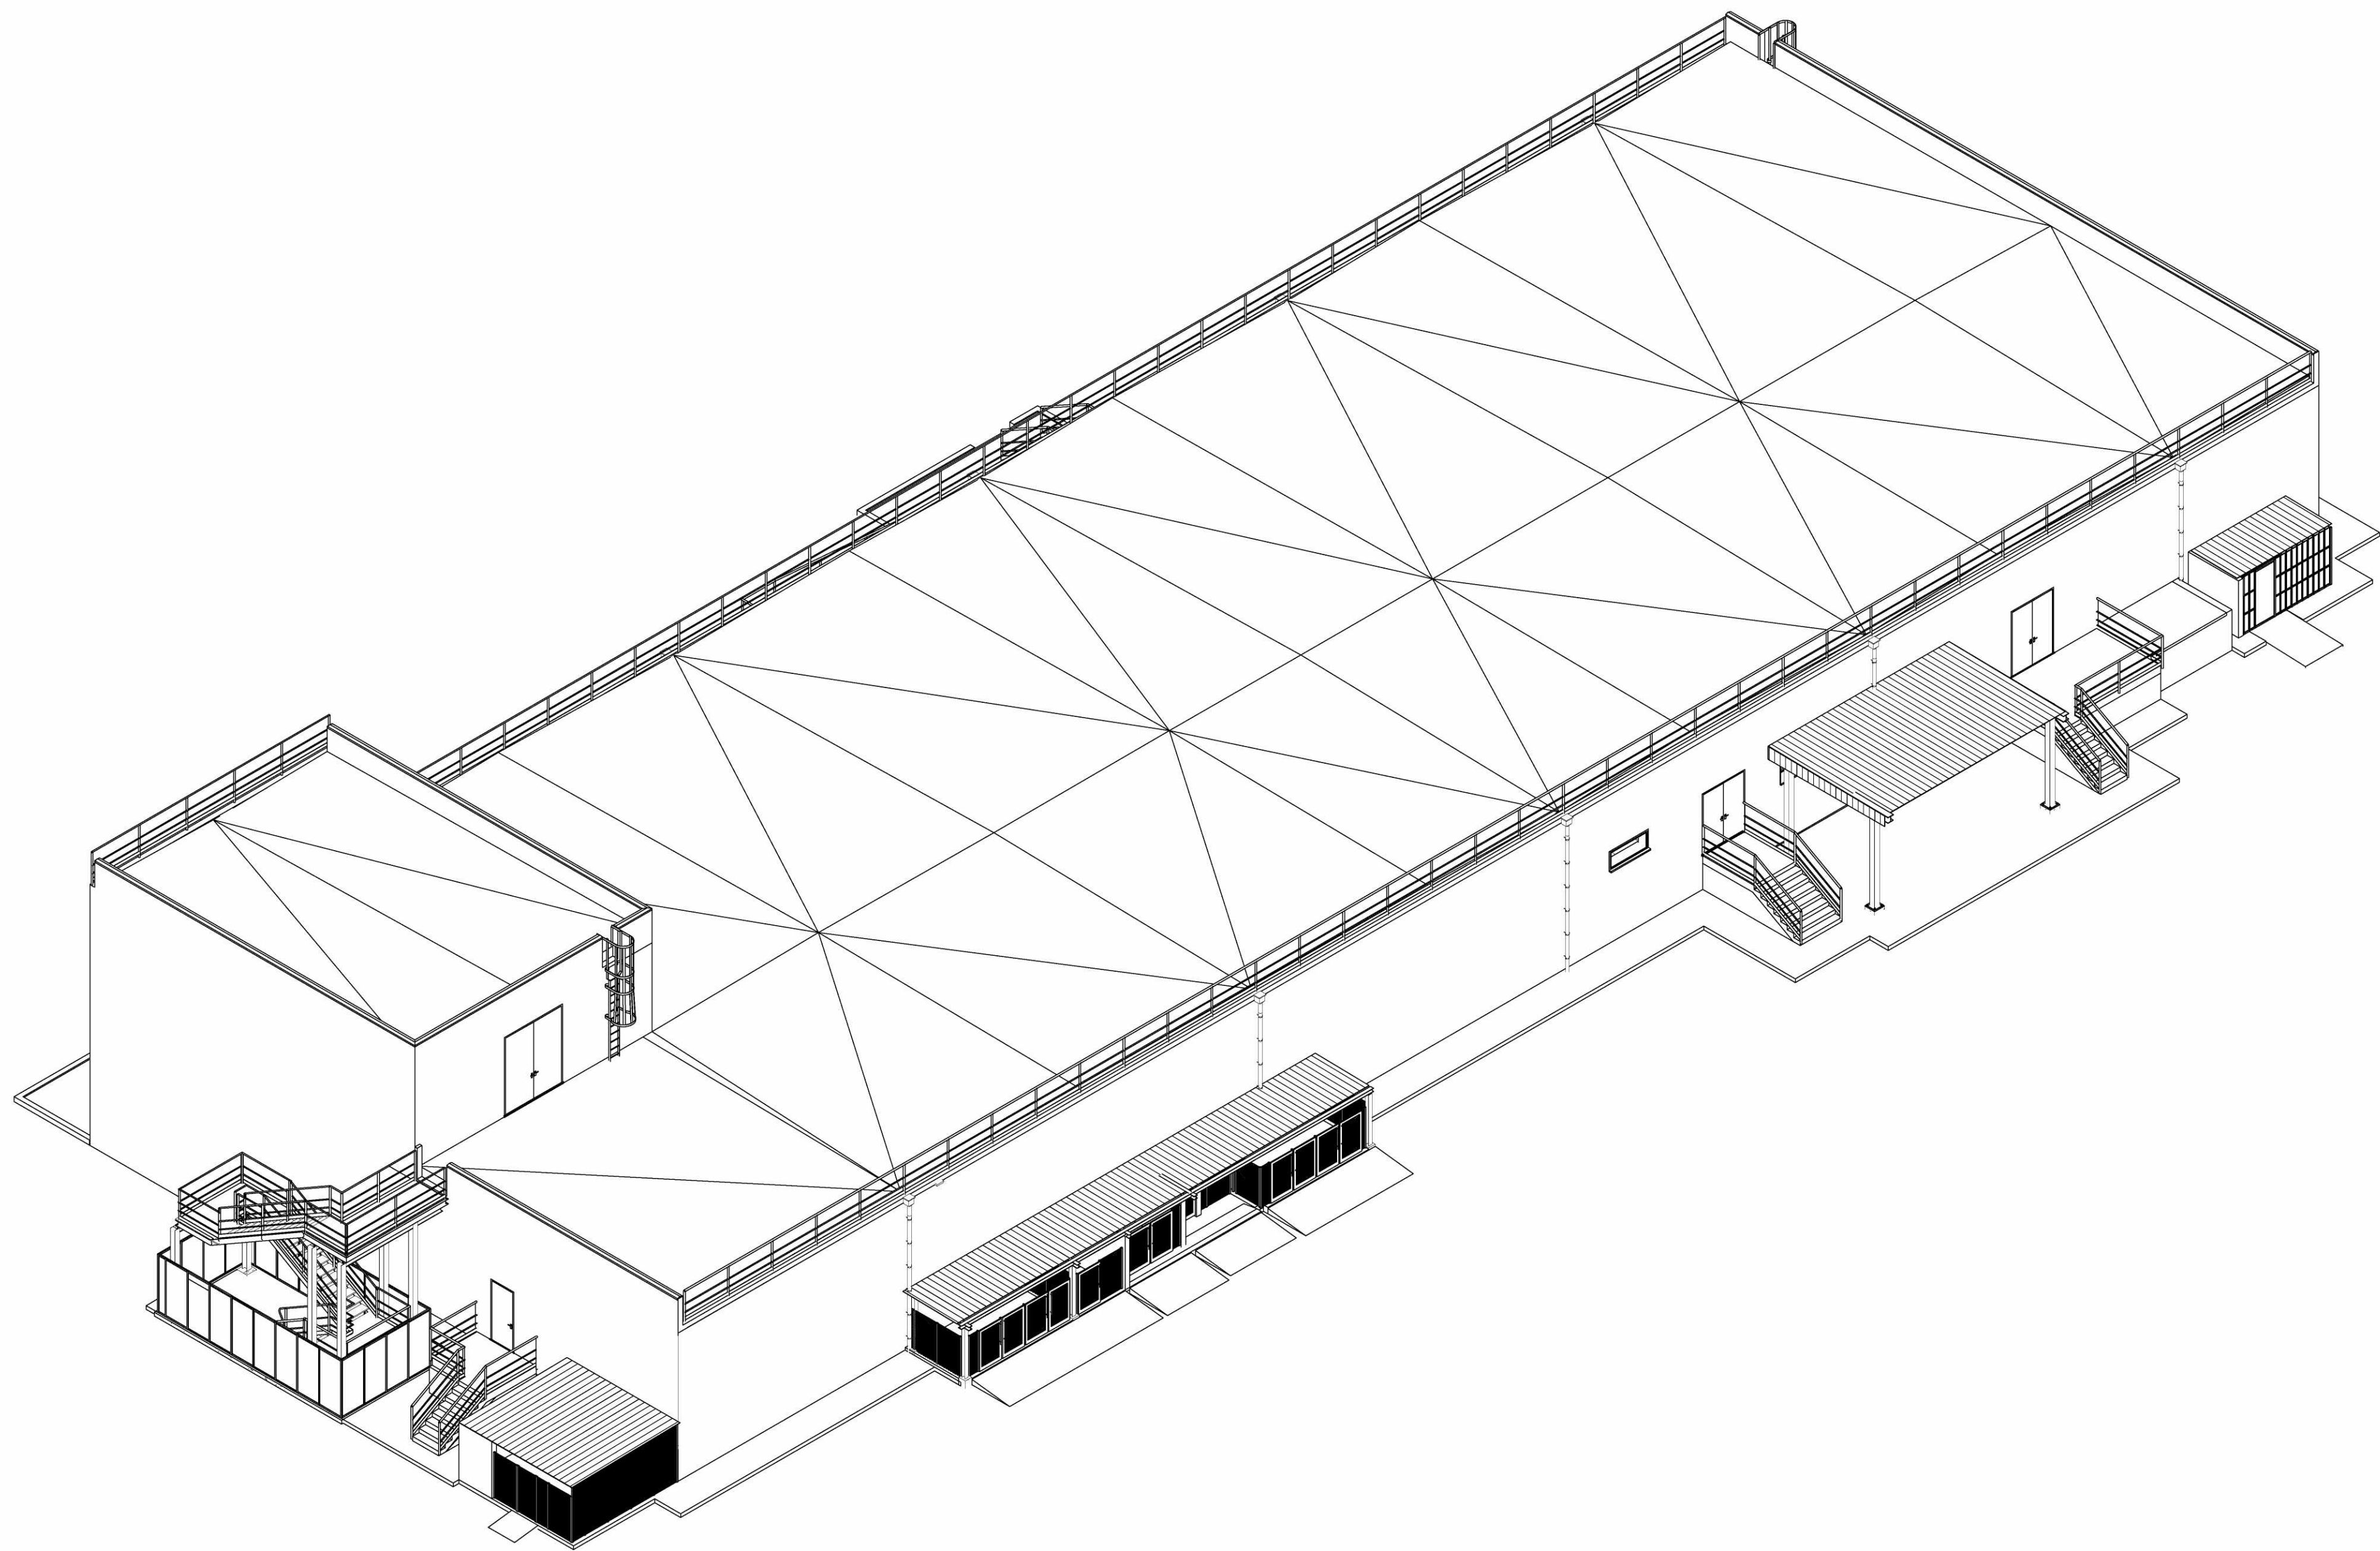

1 NORTH-WEST VIEWS
1 : 150

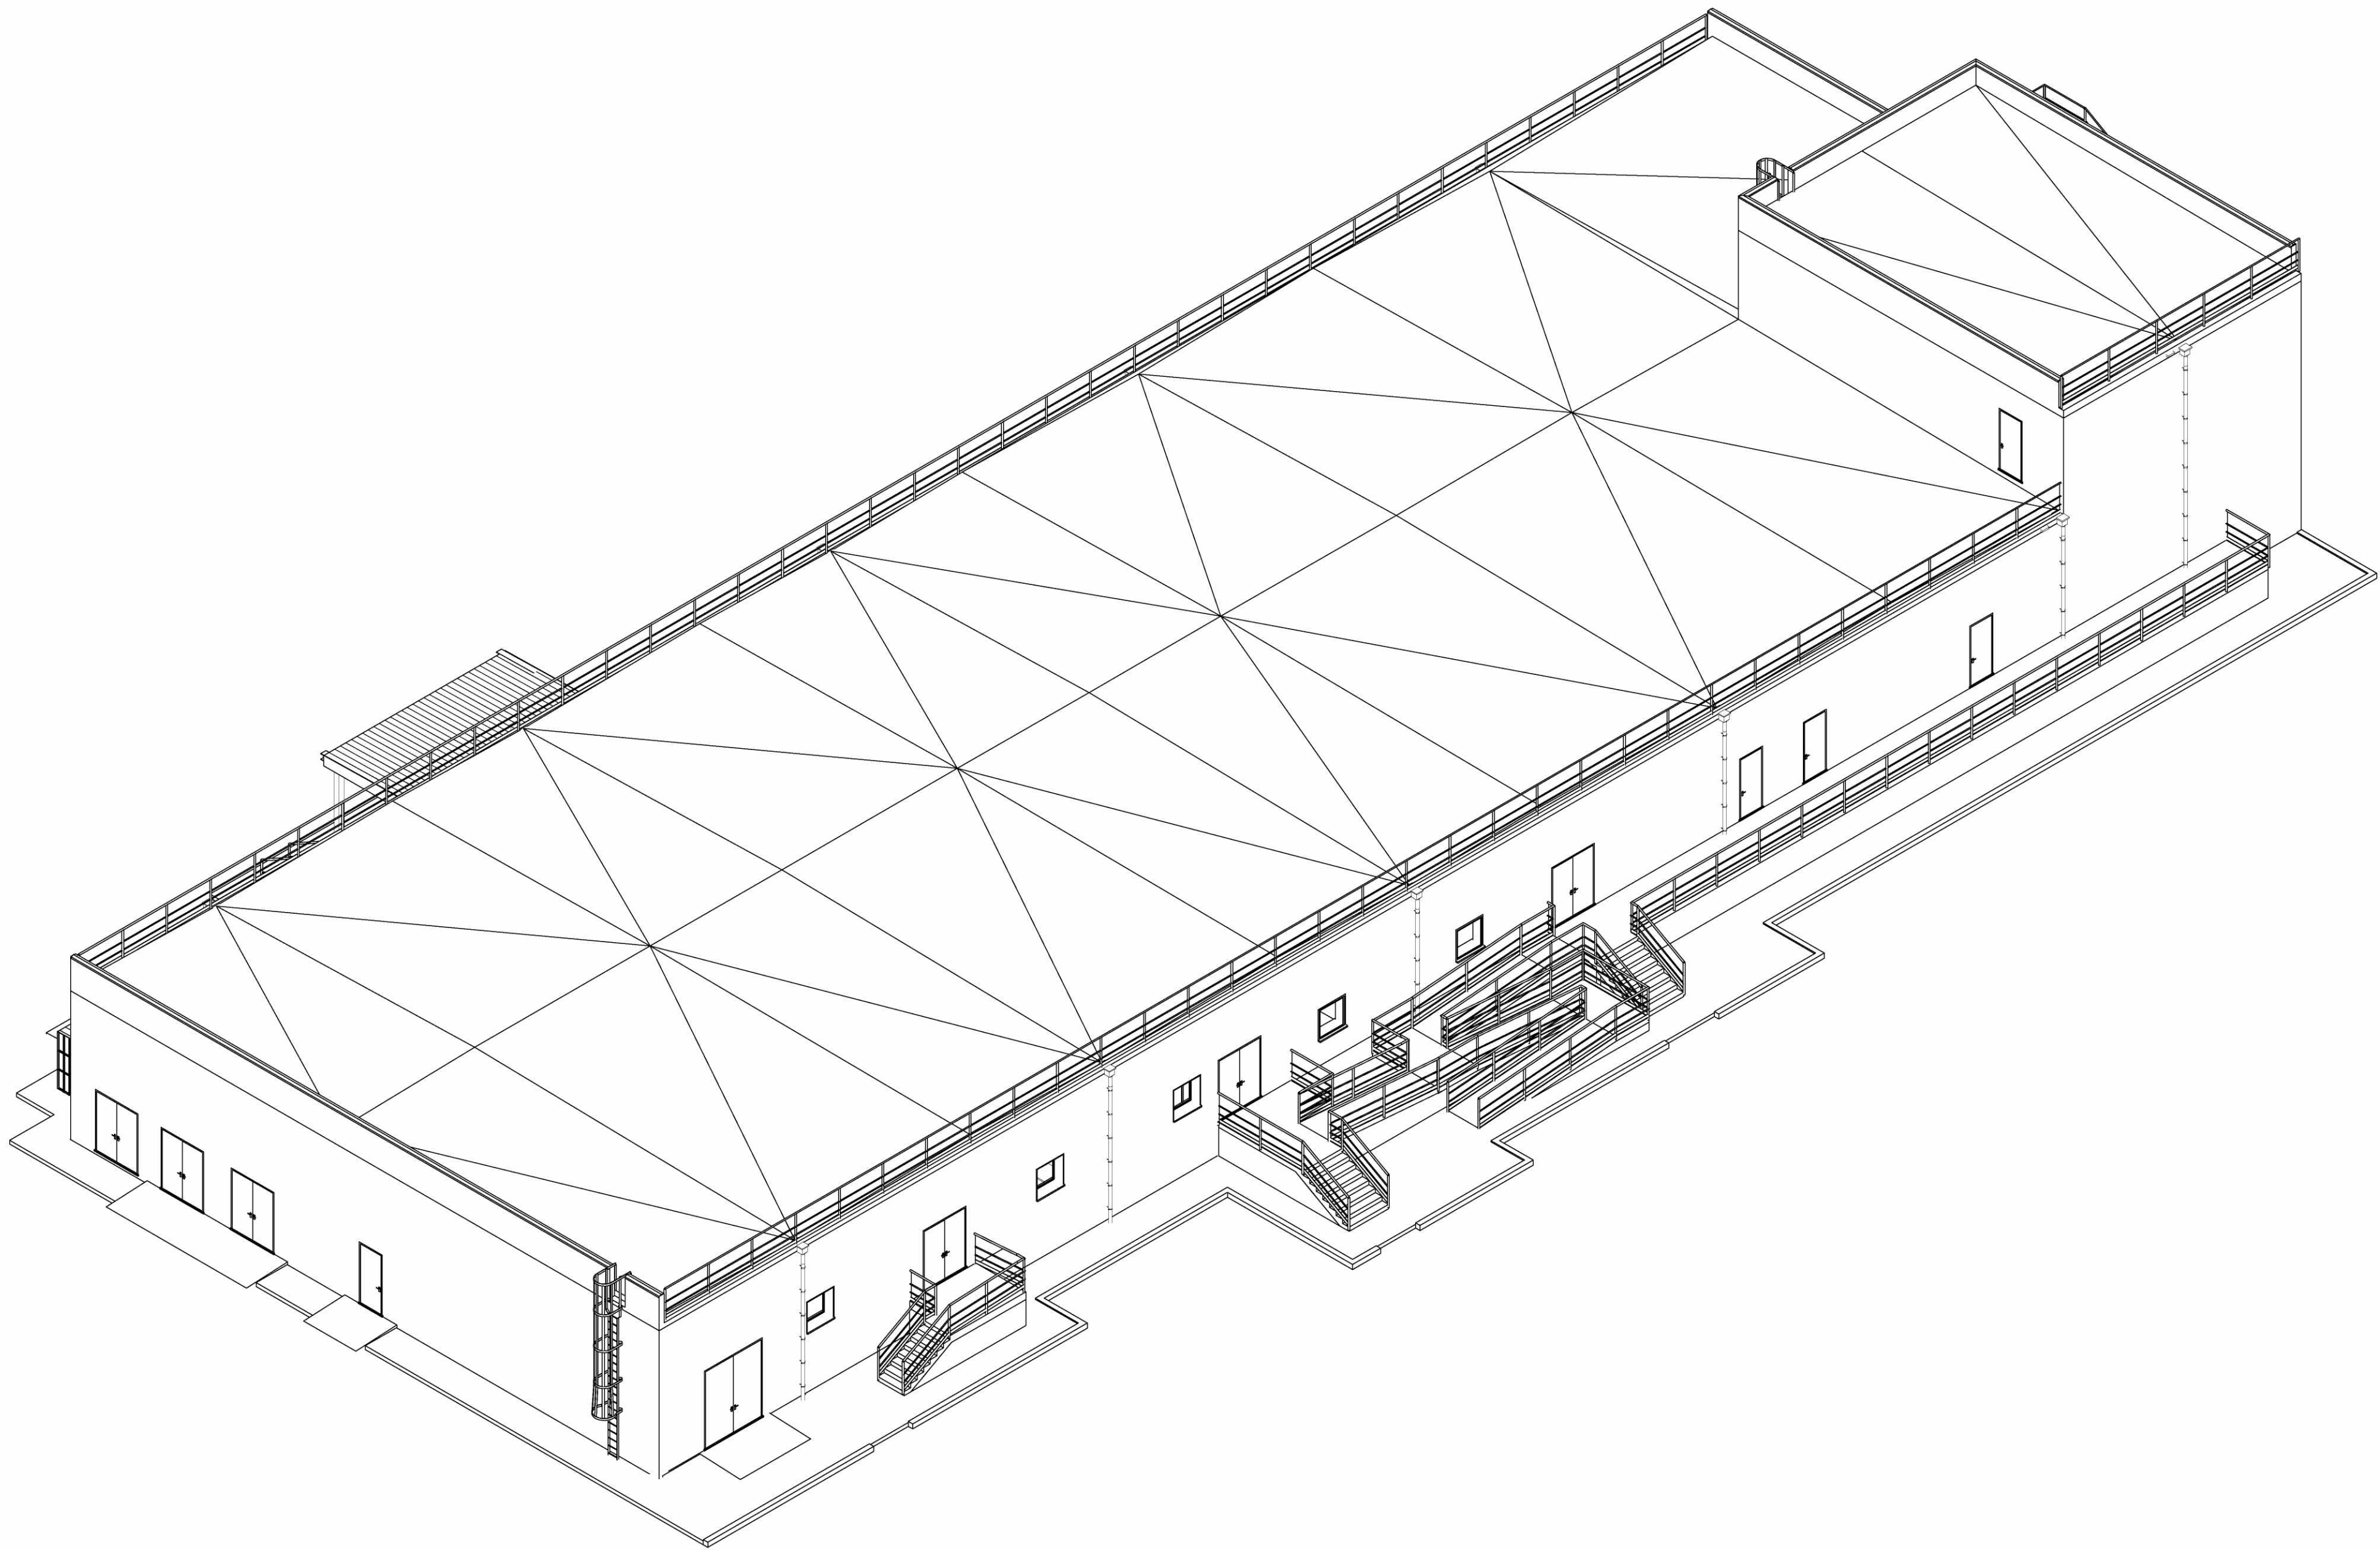


2 SOUTH-EAST VIEW
1 : 150

GENERAL NOTES


1. THE 3D VIEWS ARE FOR INFORMATION ONLY. FOR APPLICABLE MATERIALS, CONSTRUCTION TYPOLOGY AND OVERALL LAYOUT SEE ARCHITECTURAL DRAWINGS

LEGEND

GENERAL PLOT PLAN

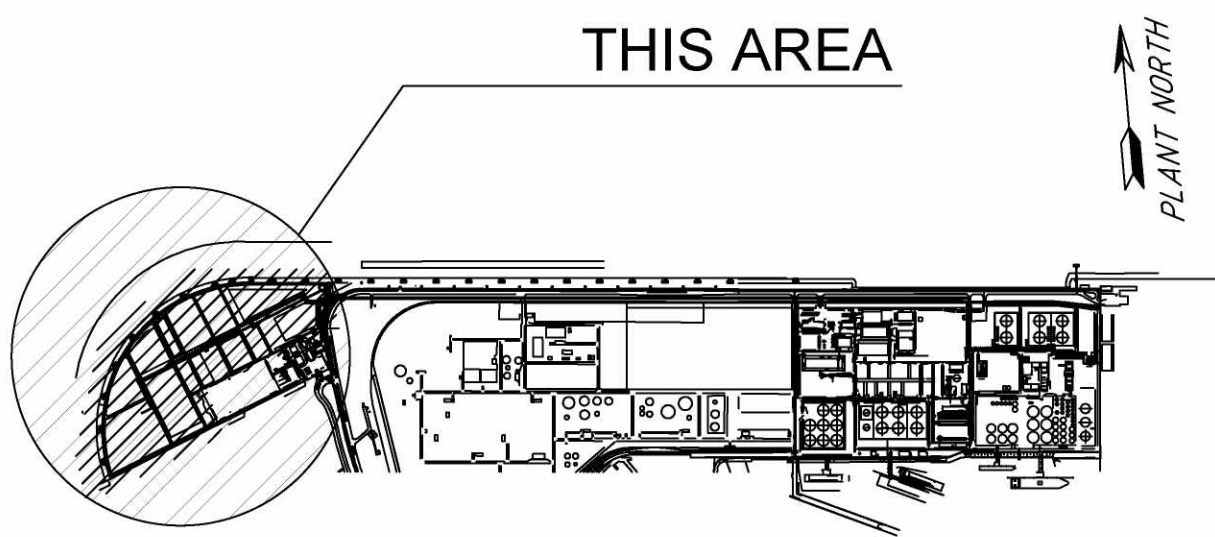

PLOT PLAN

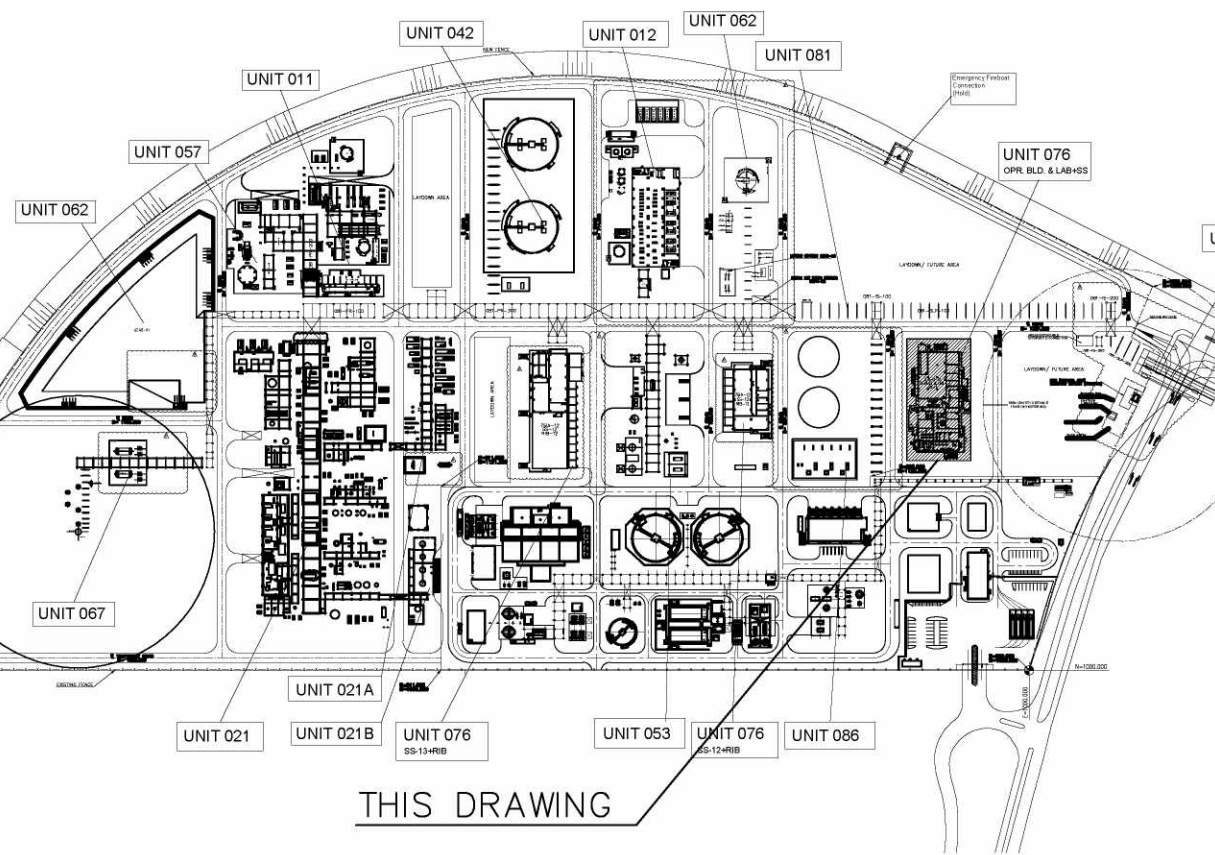

082755C-076-DW-2053-0001-06_A	EMERGENCY ESCAPE ROUTE AND FIRE PROTECTION LAYOUT
082755C-076-DW-2053-0001-05_A	FOUNDATION
082755C-076-DW-2053-0001-04_A	SECTIONS AND DETAIL
082755C-076-DW-2053-0001-03_A	ELEVATIONS
082755C-076-DW-2053-0001-02_B	SECOND FLOOR AND ROOF FLOOR PLANS AND SCHEDULE
082755C-076-DW-2053-0001-01_B	GROUND FLOOR PLAN AND SCHEDULES
Drawing No	DESCRIPTION

REFERENCE DRAWINGS

CONFIDENTIAL

A	06/08/21	ISSUE FOR LOCAL AUTHORITY	C.C.	A.F.	A.F./M.L.
REV	DATE	DESCRIPTION	PREP	CKD	APPR/AUTH

NESTE



RDCG (Rotterdam Capacity Growth) - DEFINITION PHASE
NESTE

OPERATOR CENTRE BUILDING AND
LABORATORY IN MNA (76IA-10) - 3D view

Scale	Technip Drawing No					Page	Rev.
1:150	082755C	076	DW	20	10 0004	1of1	A
	Project	Unit	Doc.Type	Disc	Subj	Ser.No	

NESTE Drawing No