



The present document or drawing is property of TECHNIP ITALY S.p.A. and shall not, under any circumstances, be totally or partially, directly or indirectly, transferred, reproduced, copied, disclosed or used, without its prior written consent, for any purpose and in any way other than that for which it is specifically furnished or outside the extent of the agreed upon right of use.

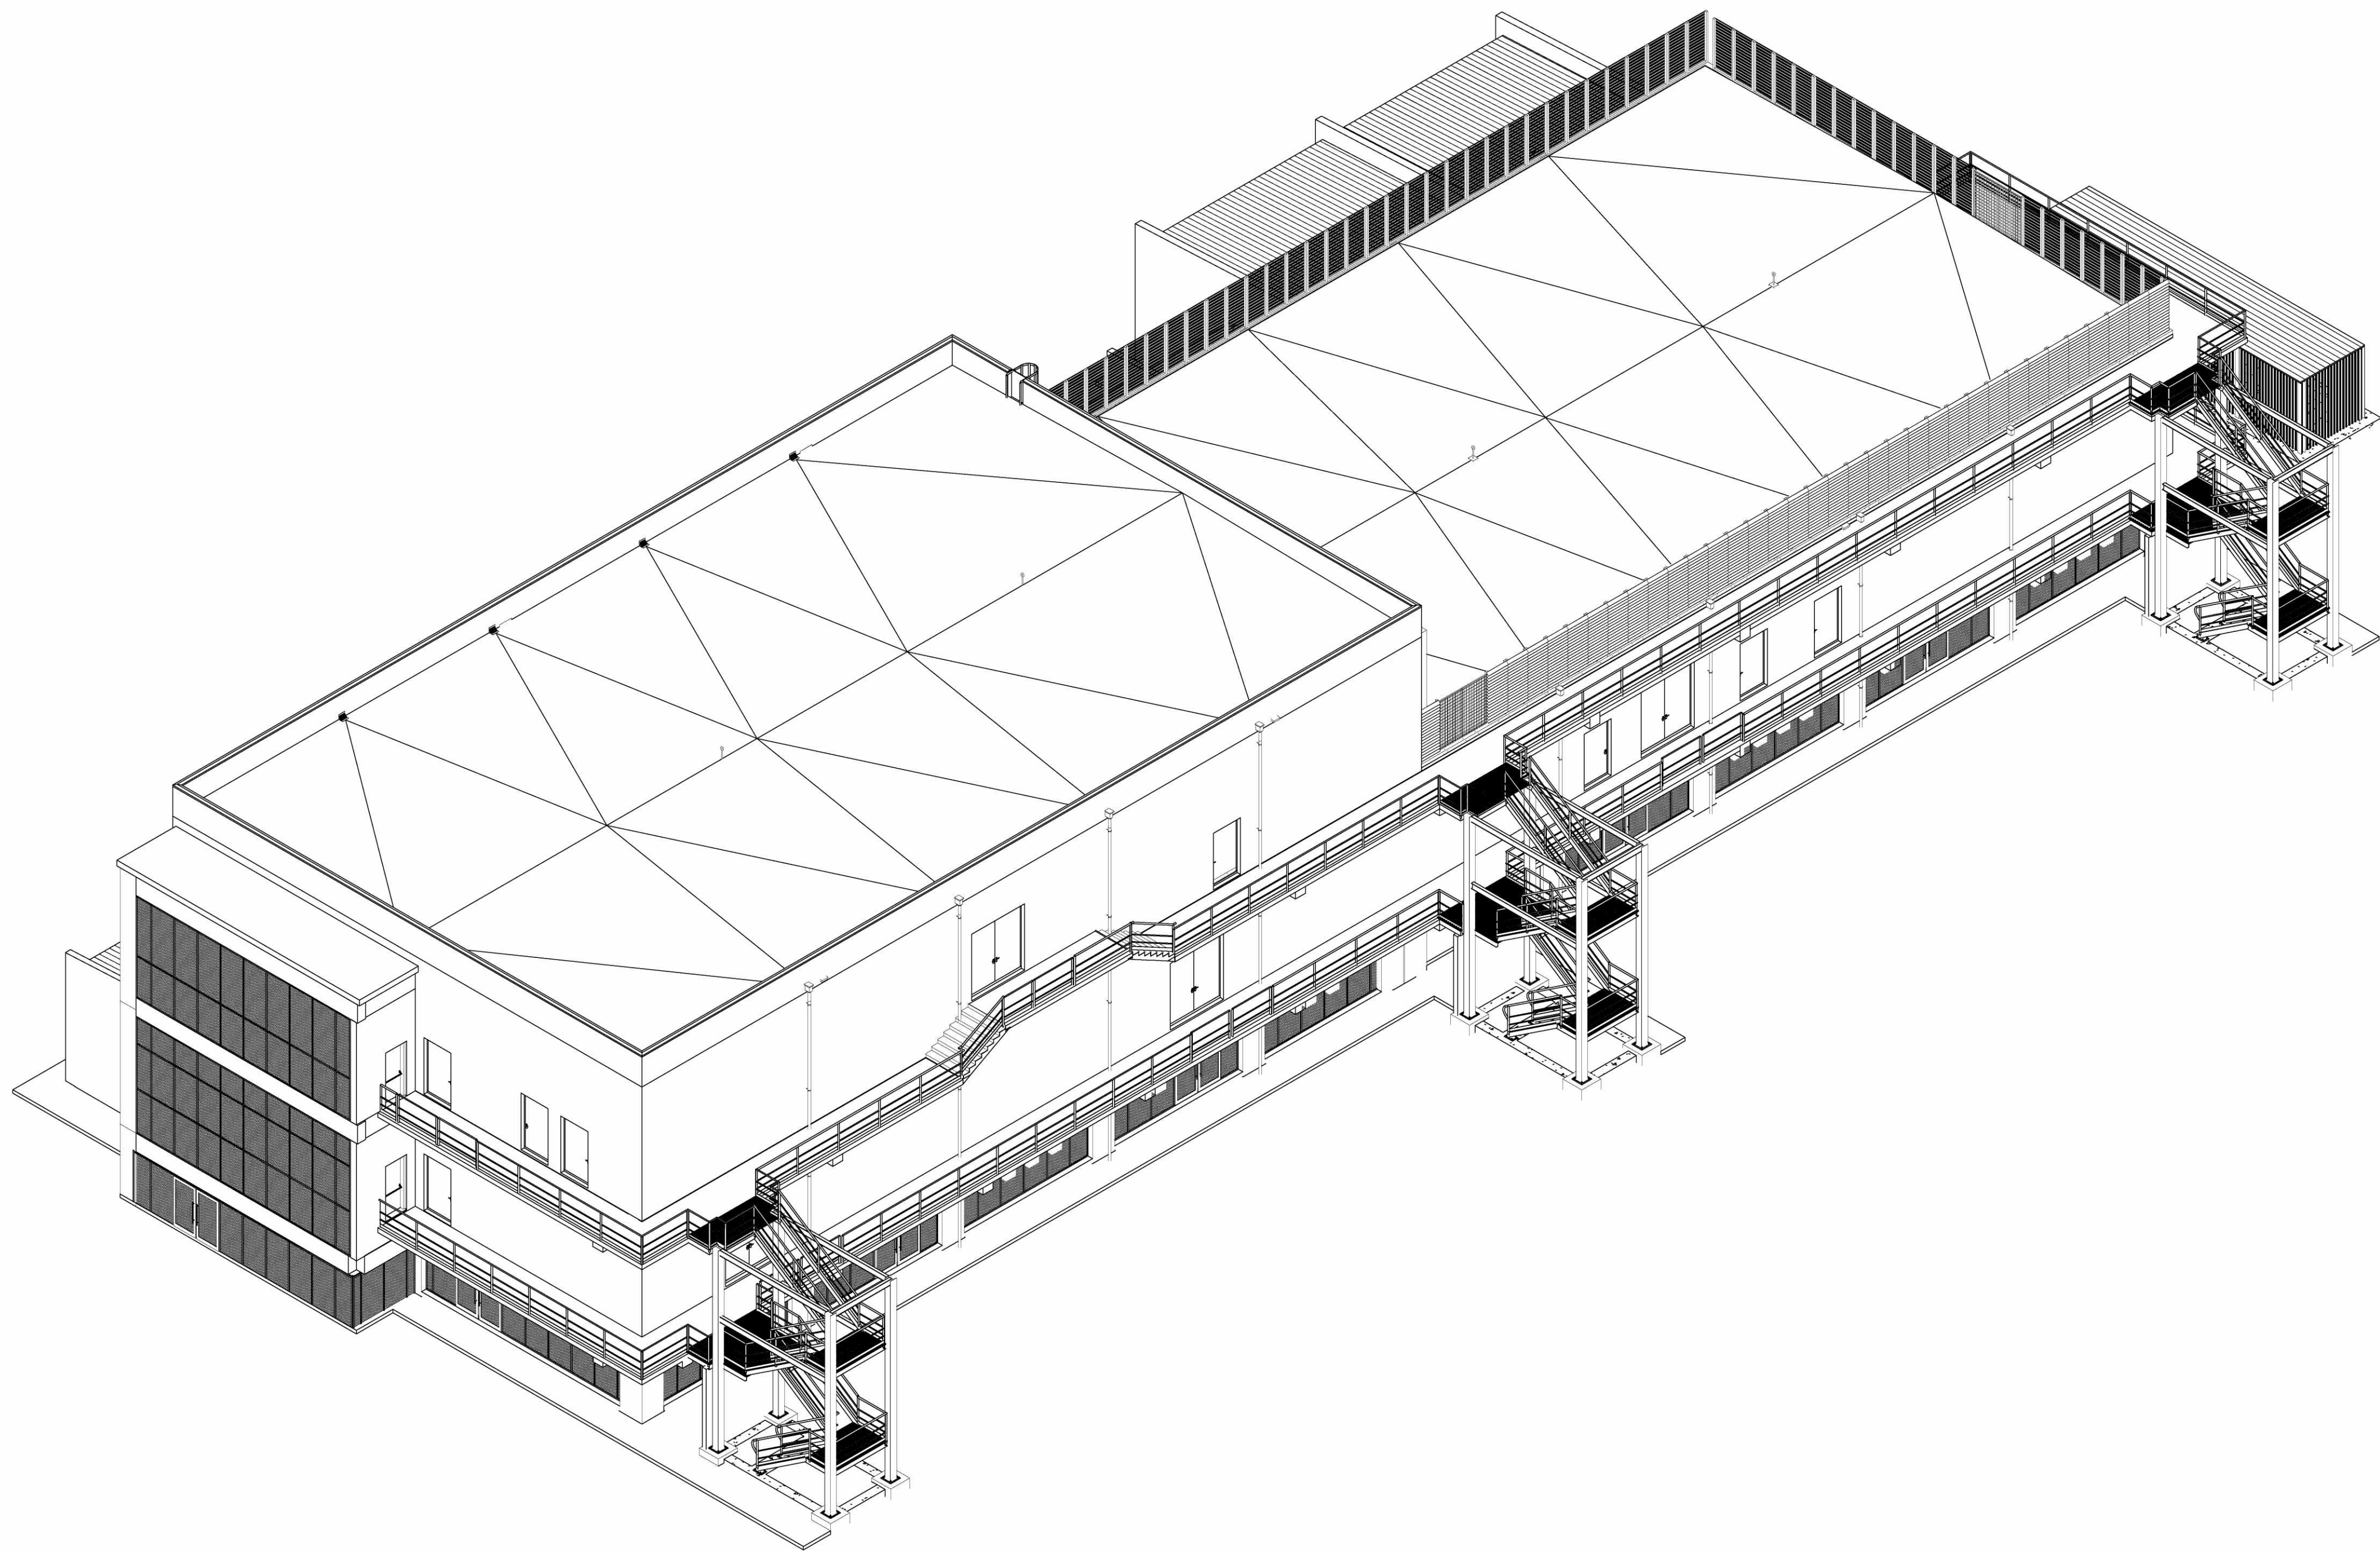

1 NORTH-WEST VIEW
1 : 150

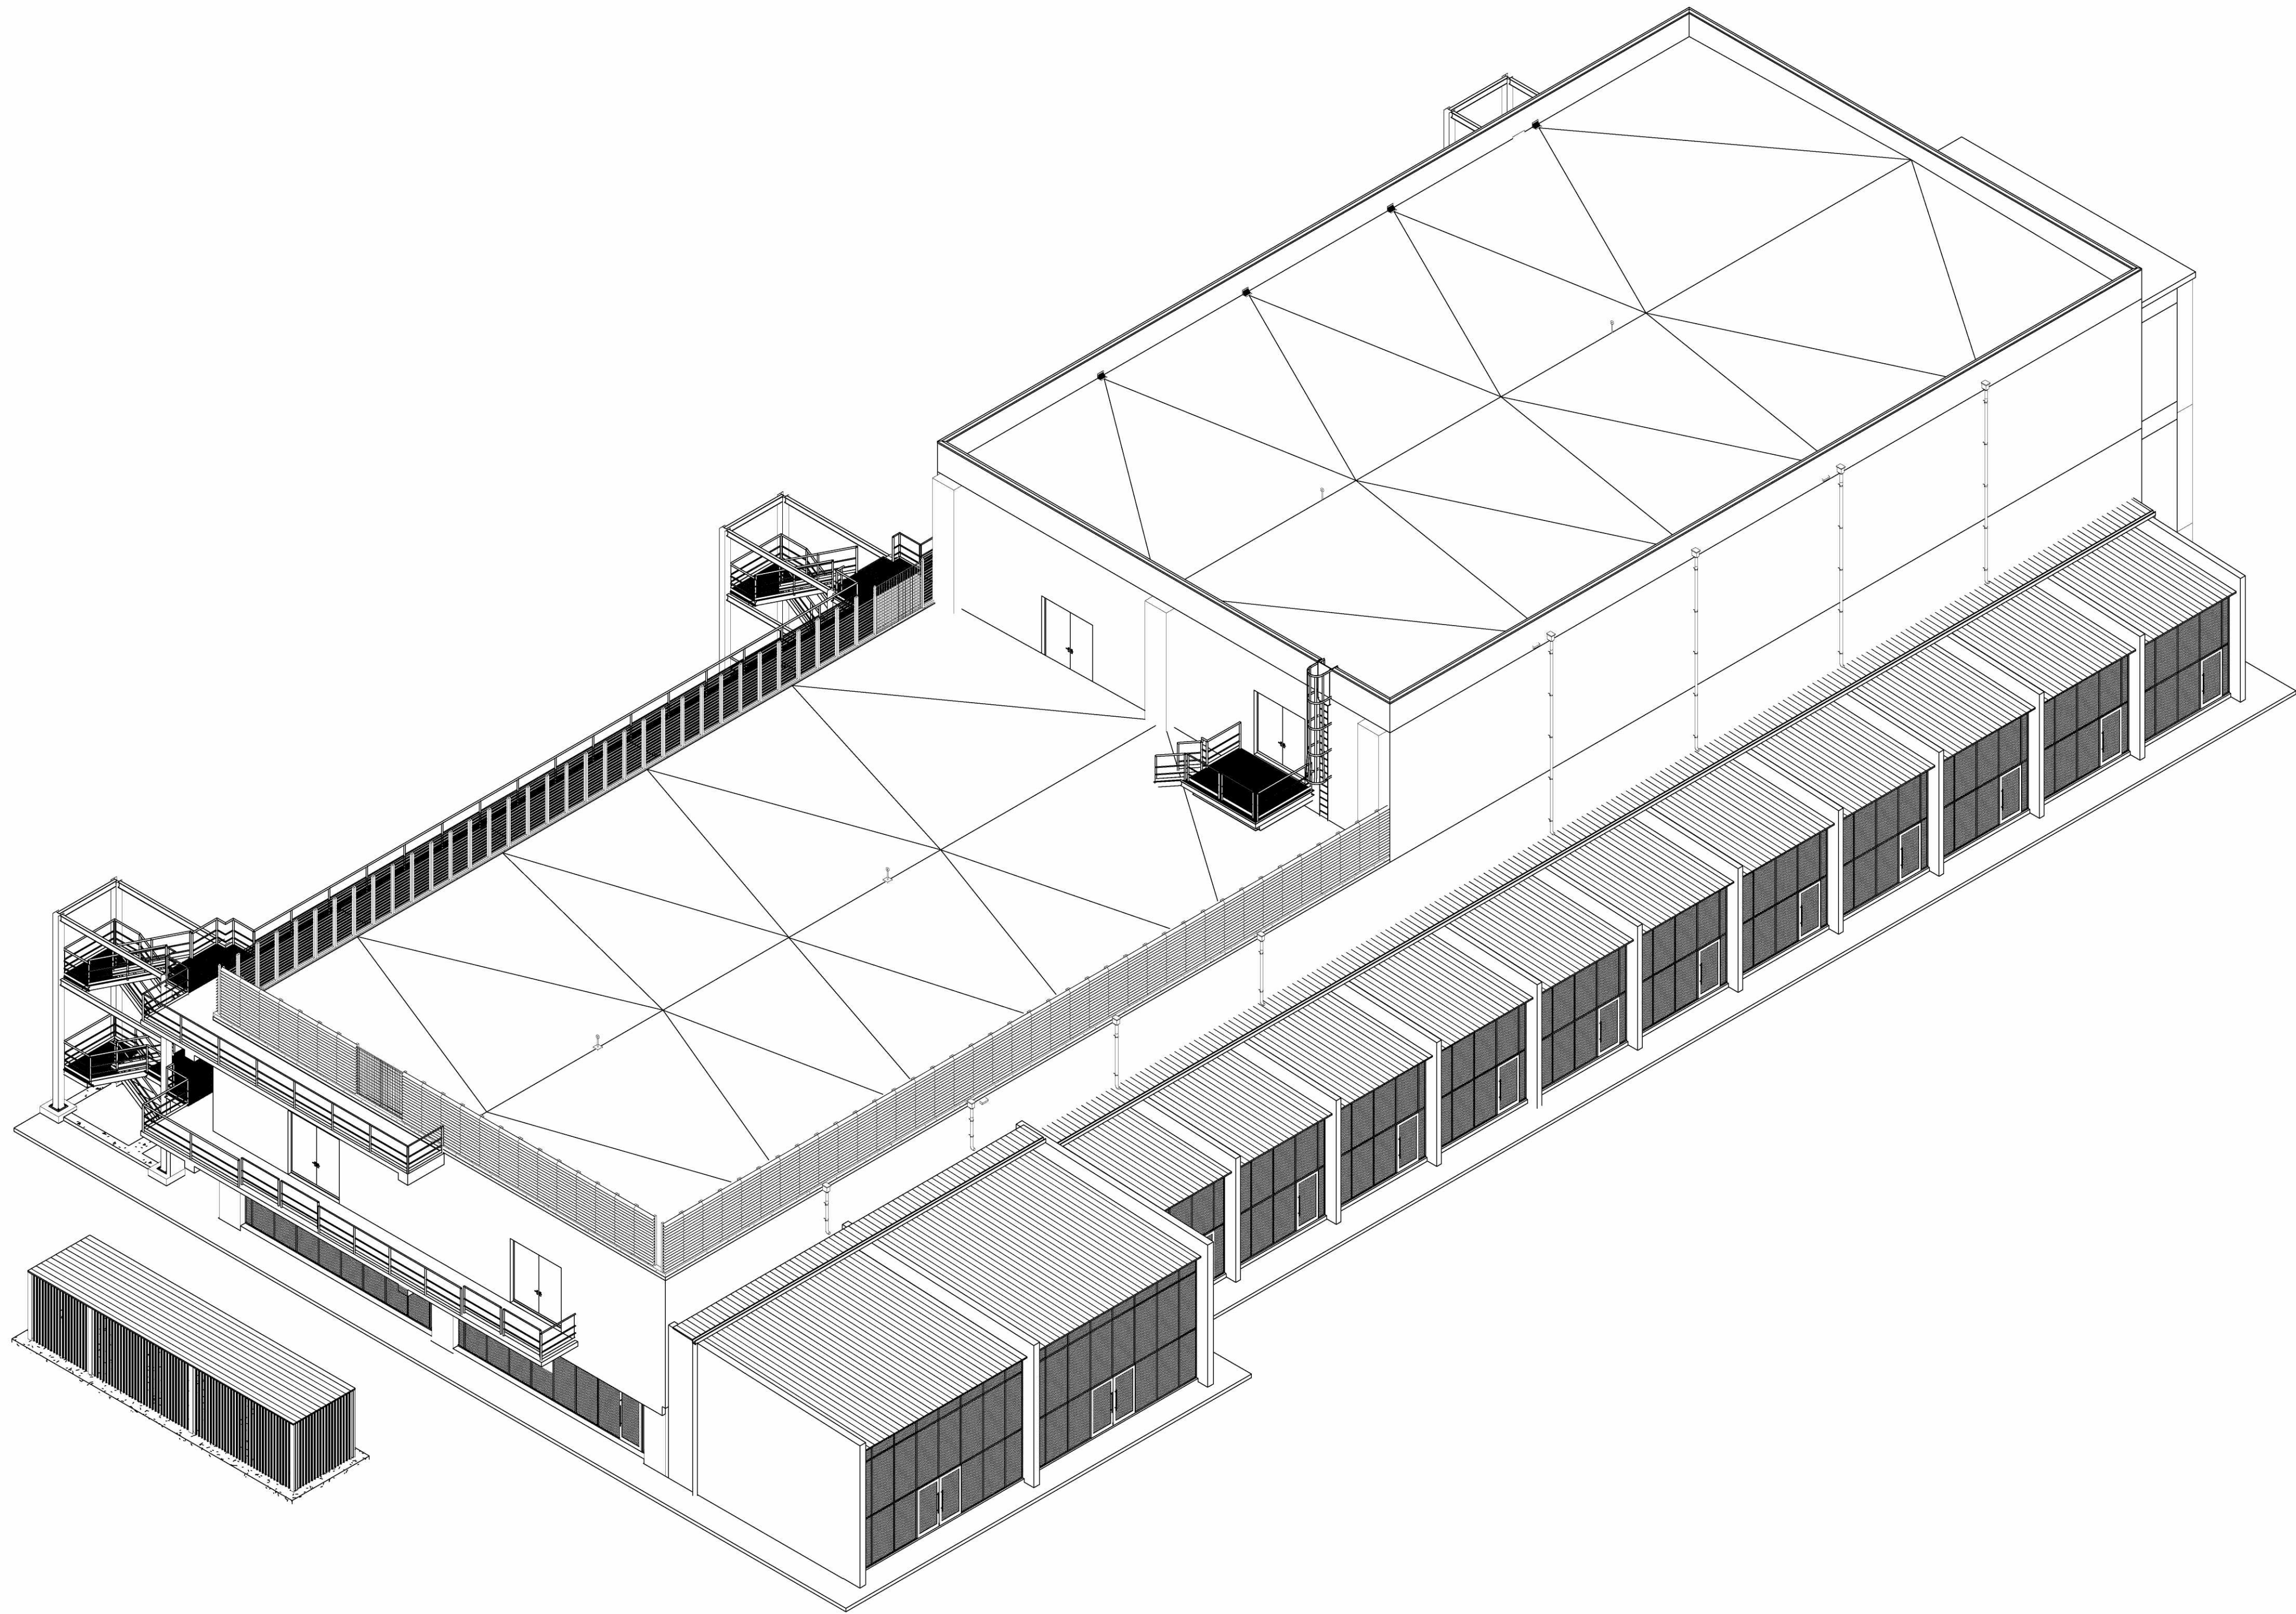


2 SOUTH-EAST VIEW
1 : 150

GENERAL NOTES


1. THE 3D VIEWS ARE FOR INFORMATION ONLY. FOR APPLICABLE MATERIALS, CONSTRUCTION TYPOLOGY AND OVERALL LAYOUT SEE ARCHITECTURAL DRAWINGS

LEGEND

GENERAL PLOT PLAN

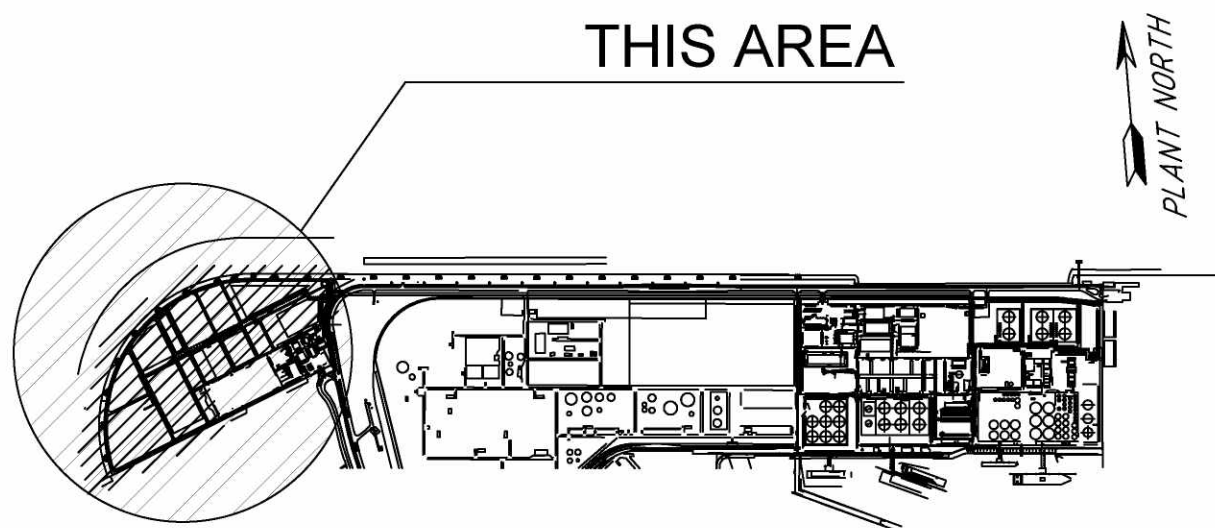

PLOT PLAN

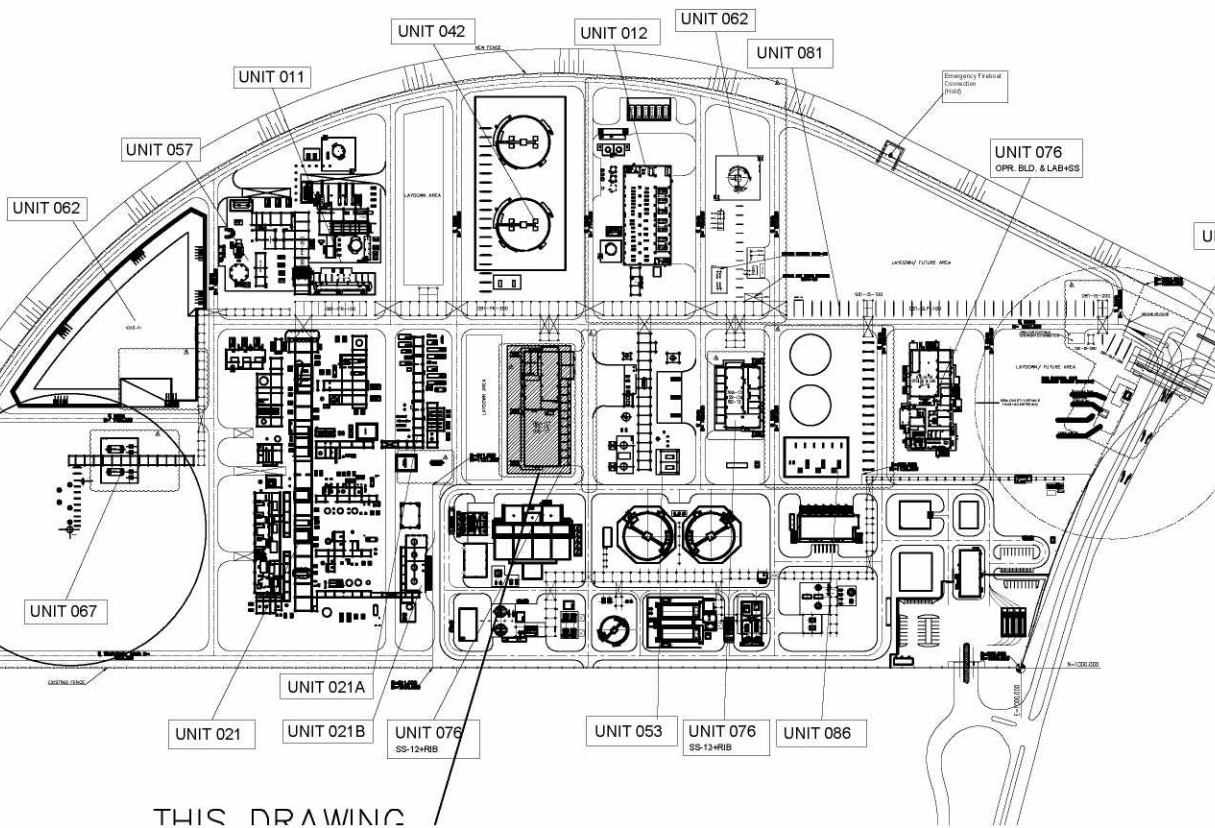

082755C-076-DW-2052-0003-09_B	EMERGENCY ESCAPE ROUTE AND FIRE PROTECTION LAYOUT SECOND FLOOR AND ROOF FLOOR
082755C-076-DW-2052-0003-08_B	EMERGENCY ESCAPE ROUTE AND FIRE PROTECTION LAYOUT GROUND FLOOR AND FIRST FLOOR
082755C-076-DW-2052-0003-07_B	FOUNDATION
082755C-076-DW-2052-0003-06_B	SECTIONS AND DETAILS
082755C-076-DW-2052-0003-05_B	ELEVATIONS
082755C-076-DW-2052-0003-04_B	ROOF FLOOR PLAN
082755C-076-DW-2052-0003-03_C	SECOND FLOOR PLAN
082755C-076-DW-2052-0003-02_C	FIRST FLOOR PLAN
082755C-076-DW-2052-0003-01_C	GROUND FLOOR PLAN AND SCHEDULES
Drawing No	DESCRIPTION

REFERENCE DRAWINGS

CONFIDENTIAL

A	06/08/21	ISSUE FOR LOCAL AUTHORITY	C.C.	A.F.	A.F./M.L.
REV	DATE	DESCRIPTION	PREP	CKD	APPR/AUTH

NESTE



RDCG (Rotterdam Capacity Growth) - DEFINITION PHASE
NESTE
SUBSTATION 12 (76IA-12)
3D view

Scale	Technip Drawing No					Page	Rev.
1:150	082755C	076	DW	20	10	0006	1 of 1
	Project	Unit	Doc.Type	Disc	Subj	Ser.No	A

NESTE Drawing No