


The present document or drawing is property of TECHNIP ITALY S.p.A. and shall not, under any circumstances, be totally or partially, directly or indirectly, reproduced, copied, disclosed or used, without its prior written consent, for any purpose and in any way other than that for which it is specifically furnished or outside the extent of the agreed upon right of use.

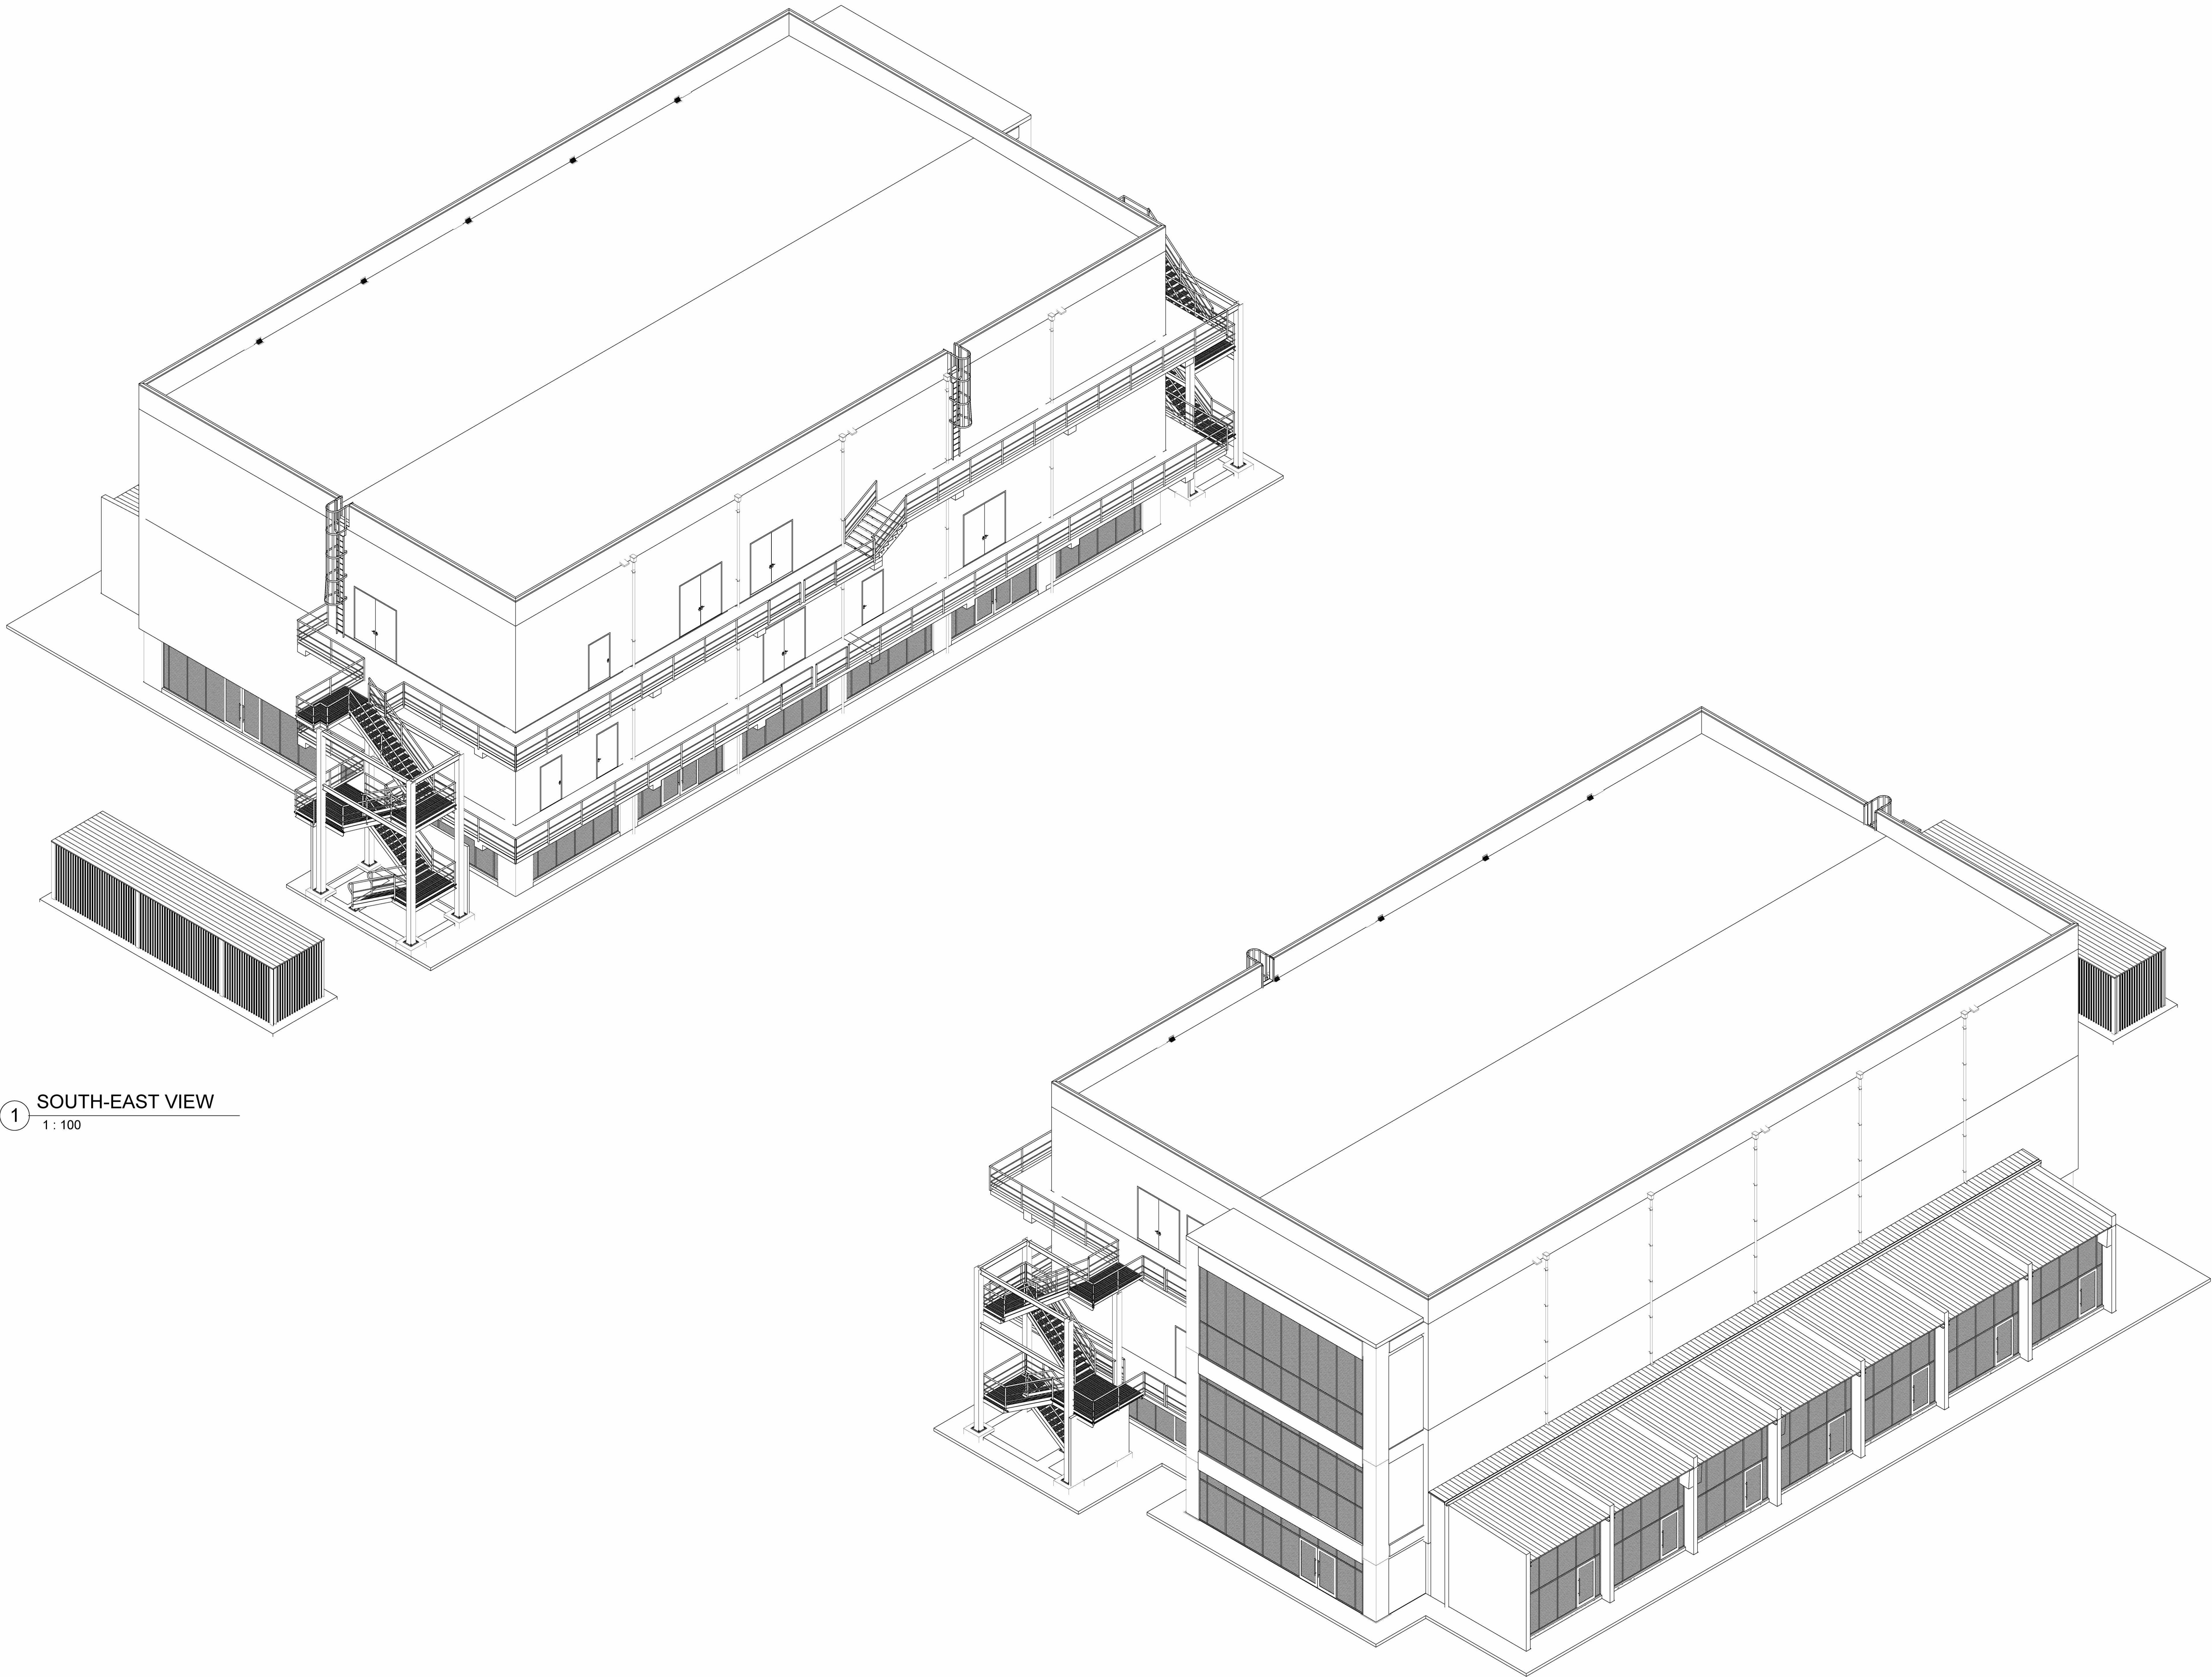

1 SOUTH-EAST VIEW
1 : 100


2 NORTH-WEST VIEW
1 : 100

GENERAL NOTES


1. THE 3D VIEWS ARE FOR INFORMATION ONLY. FOR APPLICABLE MATERIALS, CONSTRUCTION TYPOLOGY AND OVERALL LAYOUT SEE ARCHITECTURAL DRAWINGS

LEGEND

GENERAL PLOT PLAN

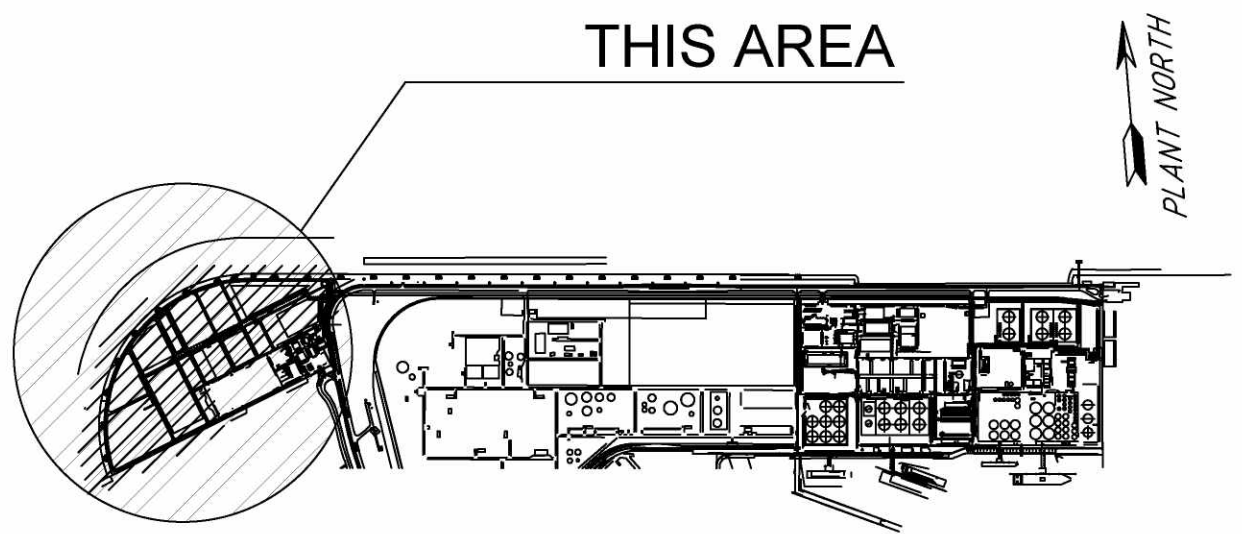

PLOT PLAN

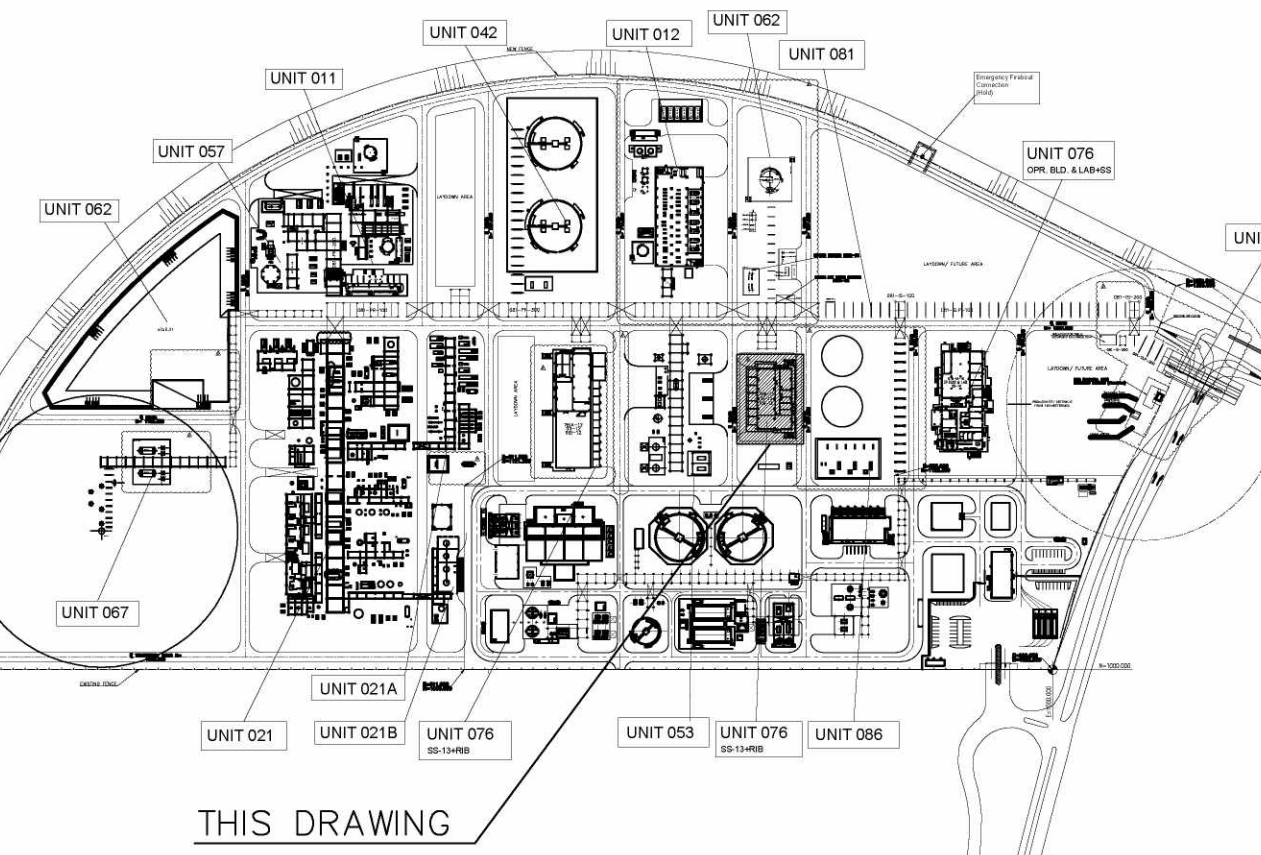

082755C-076-DW-2052-0004-07_B	EMERGENCY ESCAPE ROUTE AND FIRE PROTECTION LAYOUT SECOND FLOOR AND ROOF FLOOR
082755C-076-DW-2052-0004-08_B	EMERGENCY ESCAPE ROUTE AND FIRE PROTECTION LAYOUT GROUND FLOOR AND FIRST FLOOR
082755C-076-DW-2052-0004-05_B	FOUNDATION
082755C-076-DW-2052-0004-04_B	SECTIONS AND DETAIL
082755C-076-DW-2052-0004-03_C	ELEVATIONS
082755C-076-DW-2052-0004-02_C	SECOND FLOOR AND ROOF LEVEL
082755C-076-DW-2052-0004-01_C	GROUND FLOOR, FIRST FLOOR PLANS AND SCHEDULES
Drawing No	DESCRIPTION

REFERENCE DRAWINGS

CONFIDENTIAL					
A	06/08/21	ISSUE FOR LOCAL AUTHORITY	C.C.	A.F.	A.F./M.L.
REV	DATE	DESCRIPTION	PREP	OKD	APPR/AUTH

NESTE

TECHNIP ENERGIES

RDCG (Rotterdam Capacity Growth) - DEFINITION PHASE
NESTE
SUBSTATION 13 (76IA-13)
3D view

Scale	Technip Drawing No					Page	Rev.
1:100	082755C	076	DW	20	10	0007	1 of 1
	Project	Unit	Doc.Type	Disc	Subj	Ser.No	A

NESTE Drawing No	
CAD Model	