

Project and customer information:

MAXIMA-CENTRALE BSMC project



Space for stamping (review and validation status – if needed)

Project name: BSMC

Country : Nederland

Revision History

Rev.	Revision date	Created by	Checked by	Approved by	Description
0	13-2-26				Locatie Maximacentrale; situatietekening


Description latest version :

Cross checked

Department	Name	Date	
Civil		13-2-2026	

Replaces		Scale	Format A0	Company document code FLE-91-B-000000000-CE-0019
				Contractor code nIT59154-1162001

Originator	Document Type	Document status:			
	Title, Subtitle	ENGIE Identification number			
		Rev. 0	Date 13-2-2026	Lang. Dutch/ English	Sheet 1/1

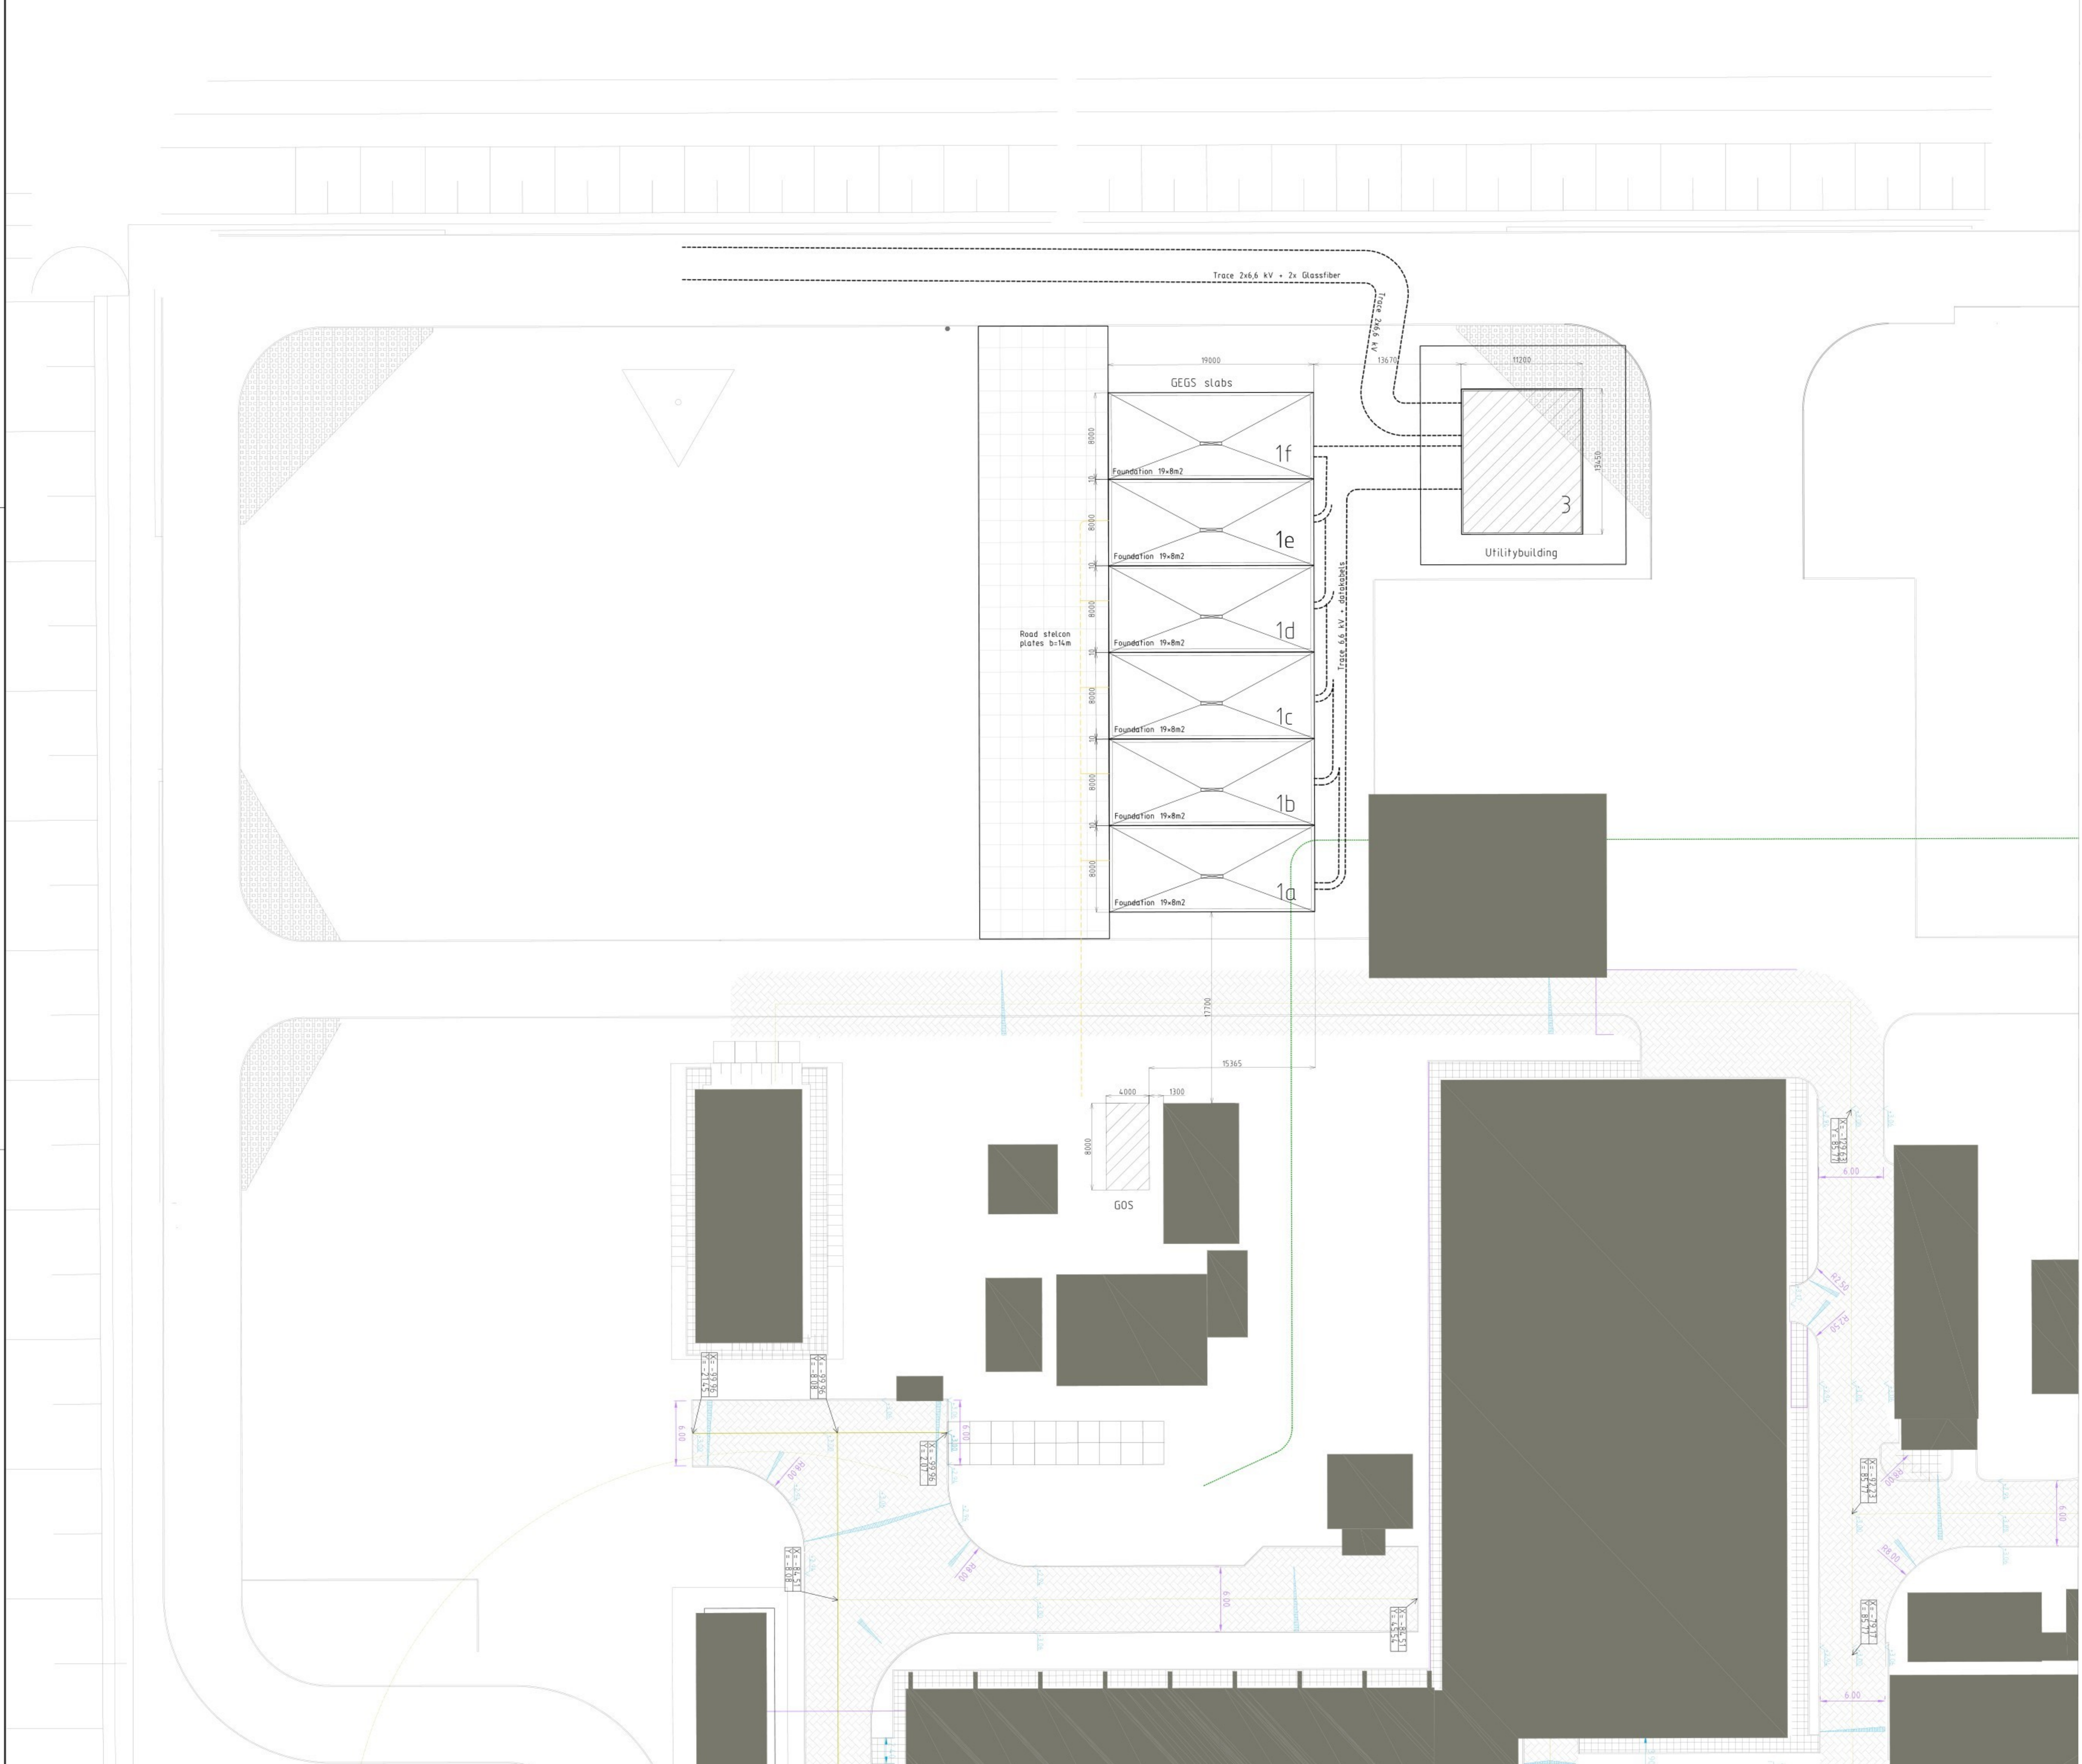

REV	DATE	DESCRIPTION	DRAWN BY	CHECKED	SEEN BY
0	12-02-2026	for information			
CLIENT ENGIE Energie Nederland N.V.					
PROJECT BSMC					
TITLE Location Maximacentrale Site plan					
OFFICE	DEPARTMENT	SCALE	FORM	DRAWINGNUMBER	SHEET OF
Bilfinger		1:100	A0	FILE-91-B-000000000-CE-0019	1 1 0