



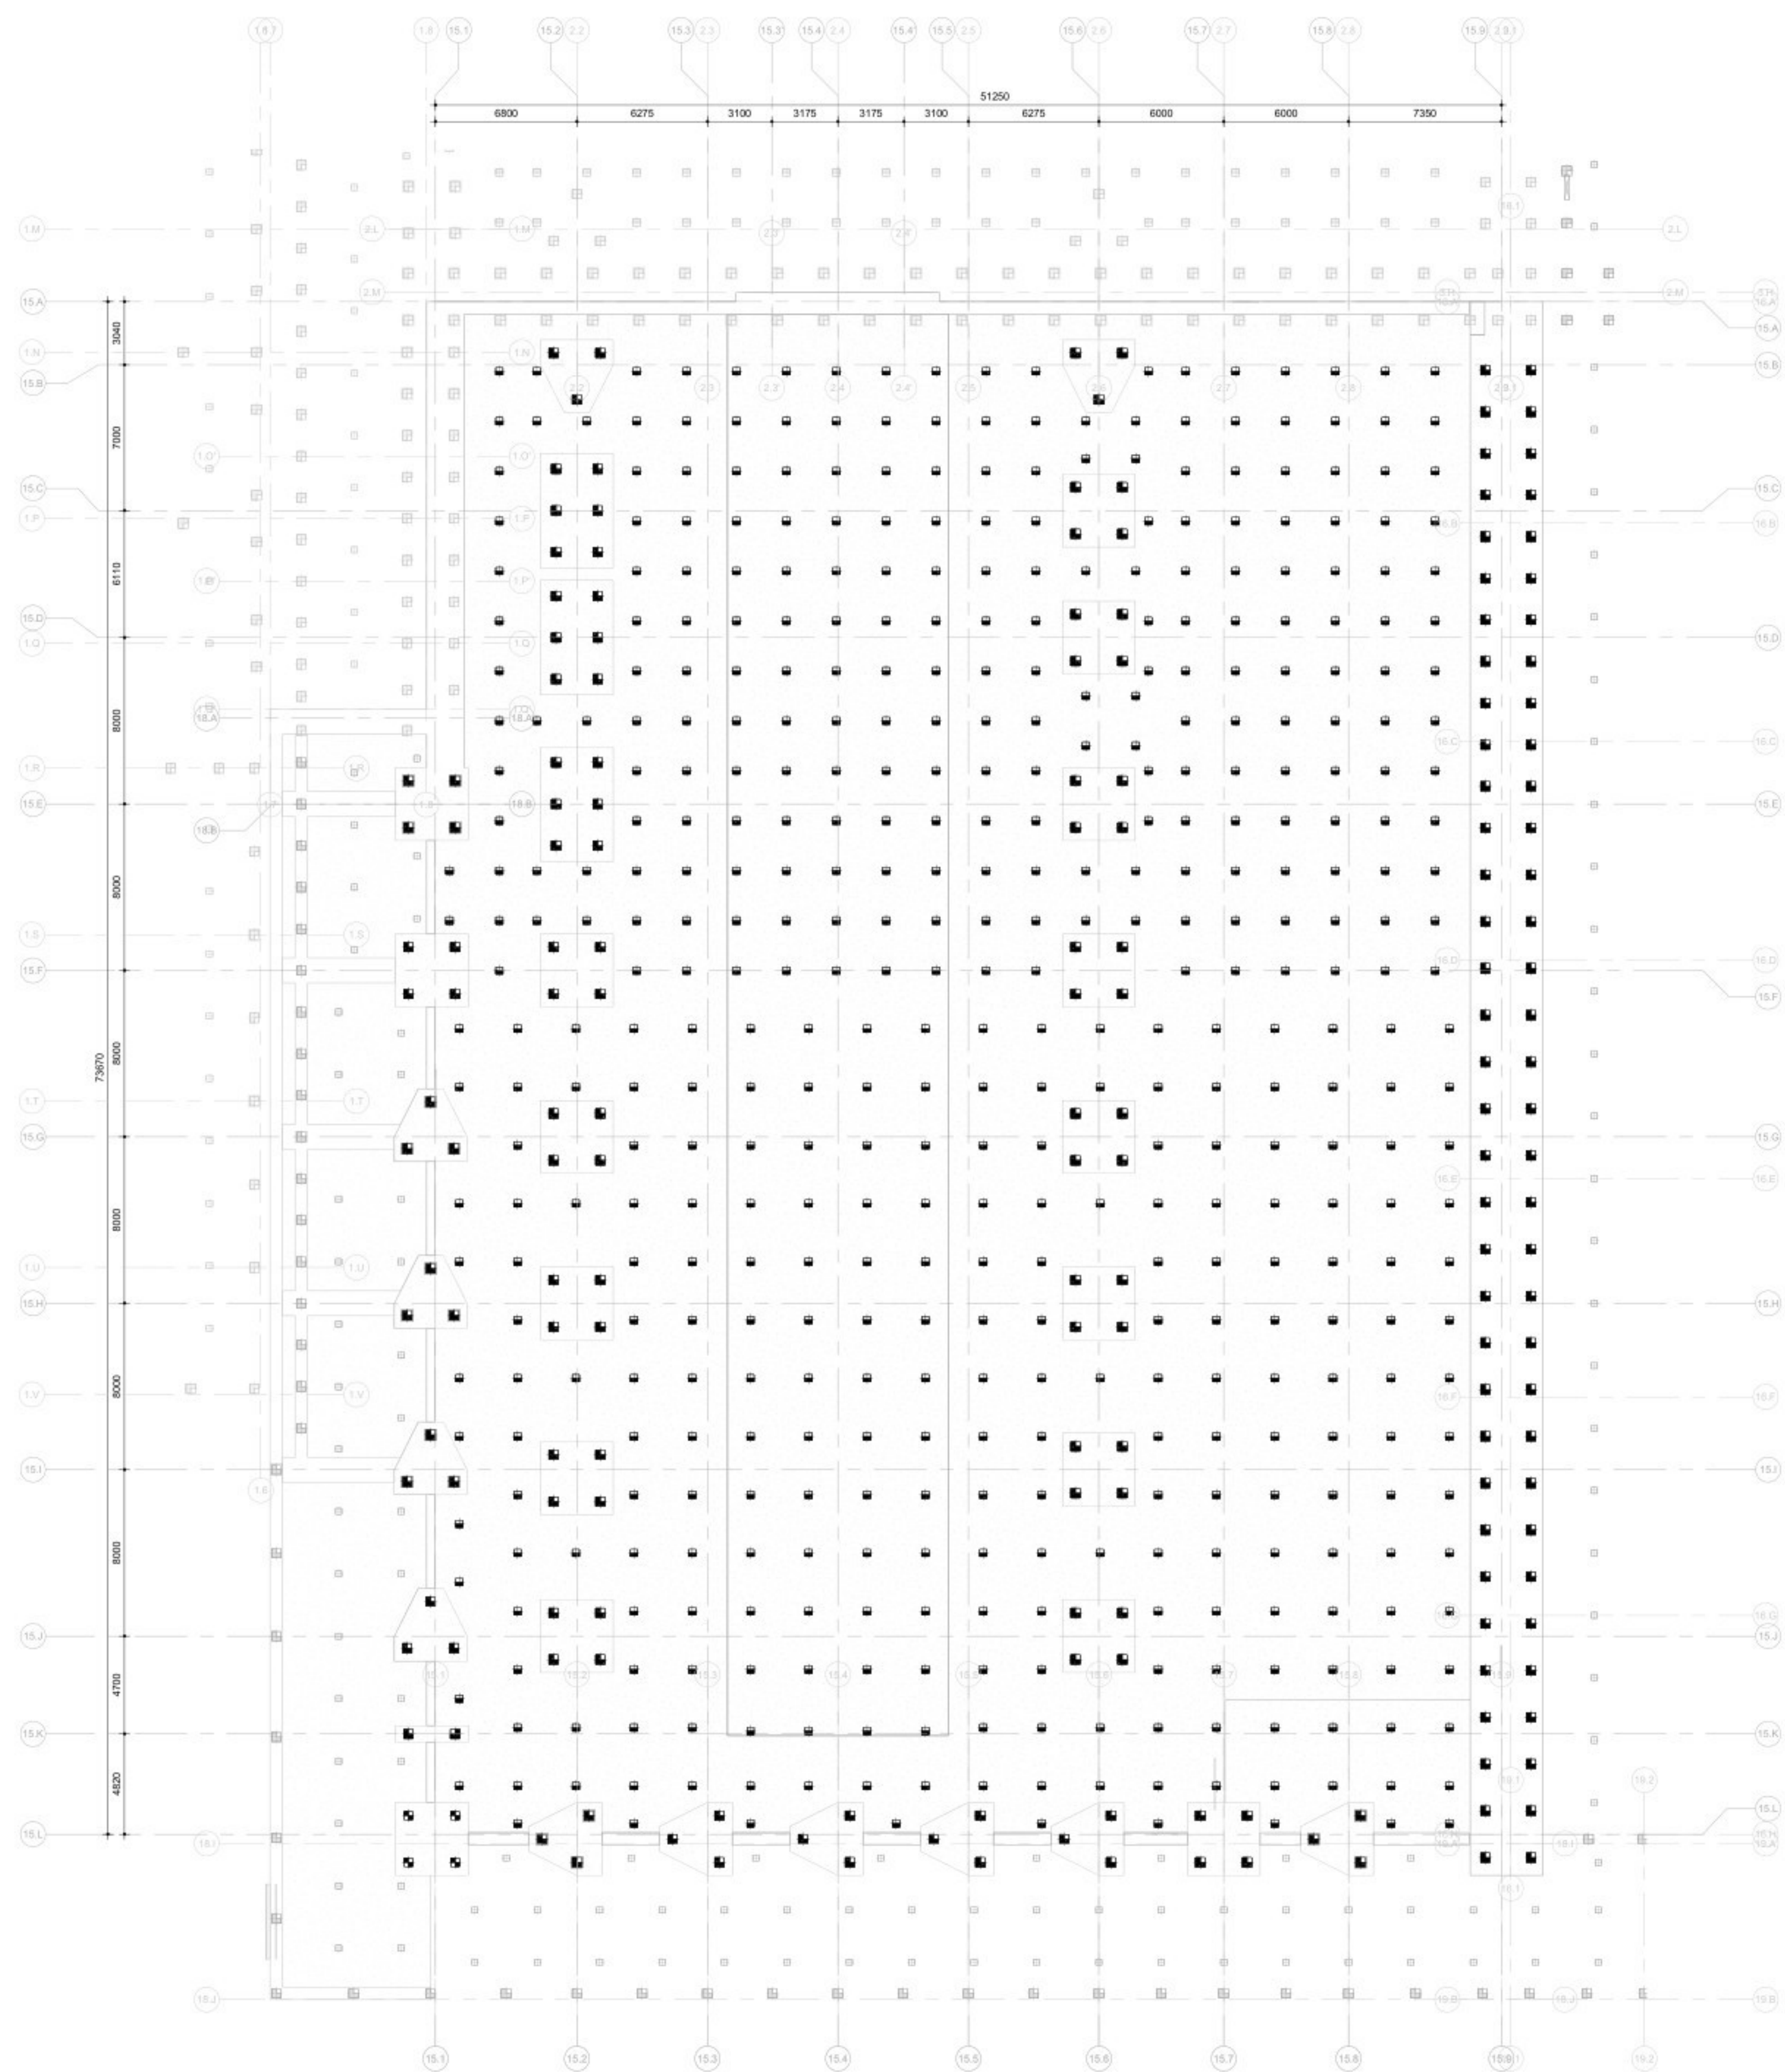

P Pile plan - Building 15
Scale: 1 : 200

Positioning of piles under floors to be coordinated during detailed engineering with ASRS, according to calculations.

Piles and foundations are an indication only, based on phase 1. Exact quantity and positions T.B.D.

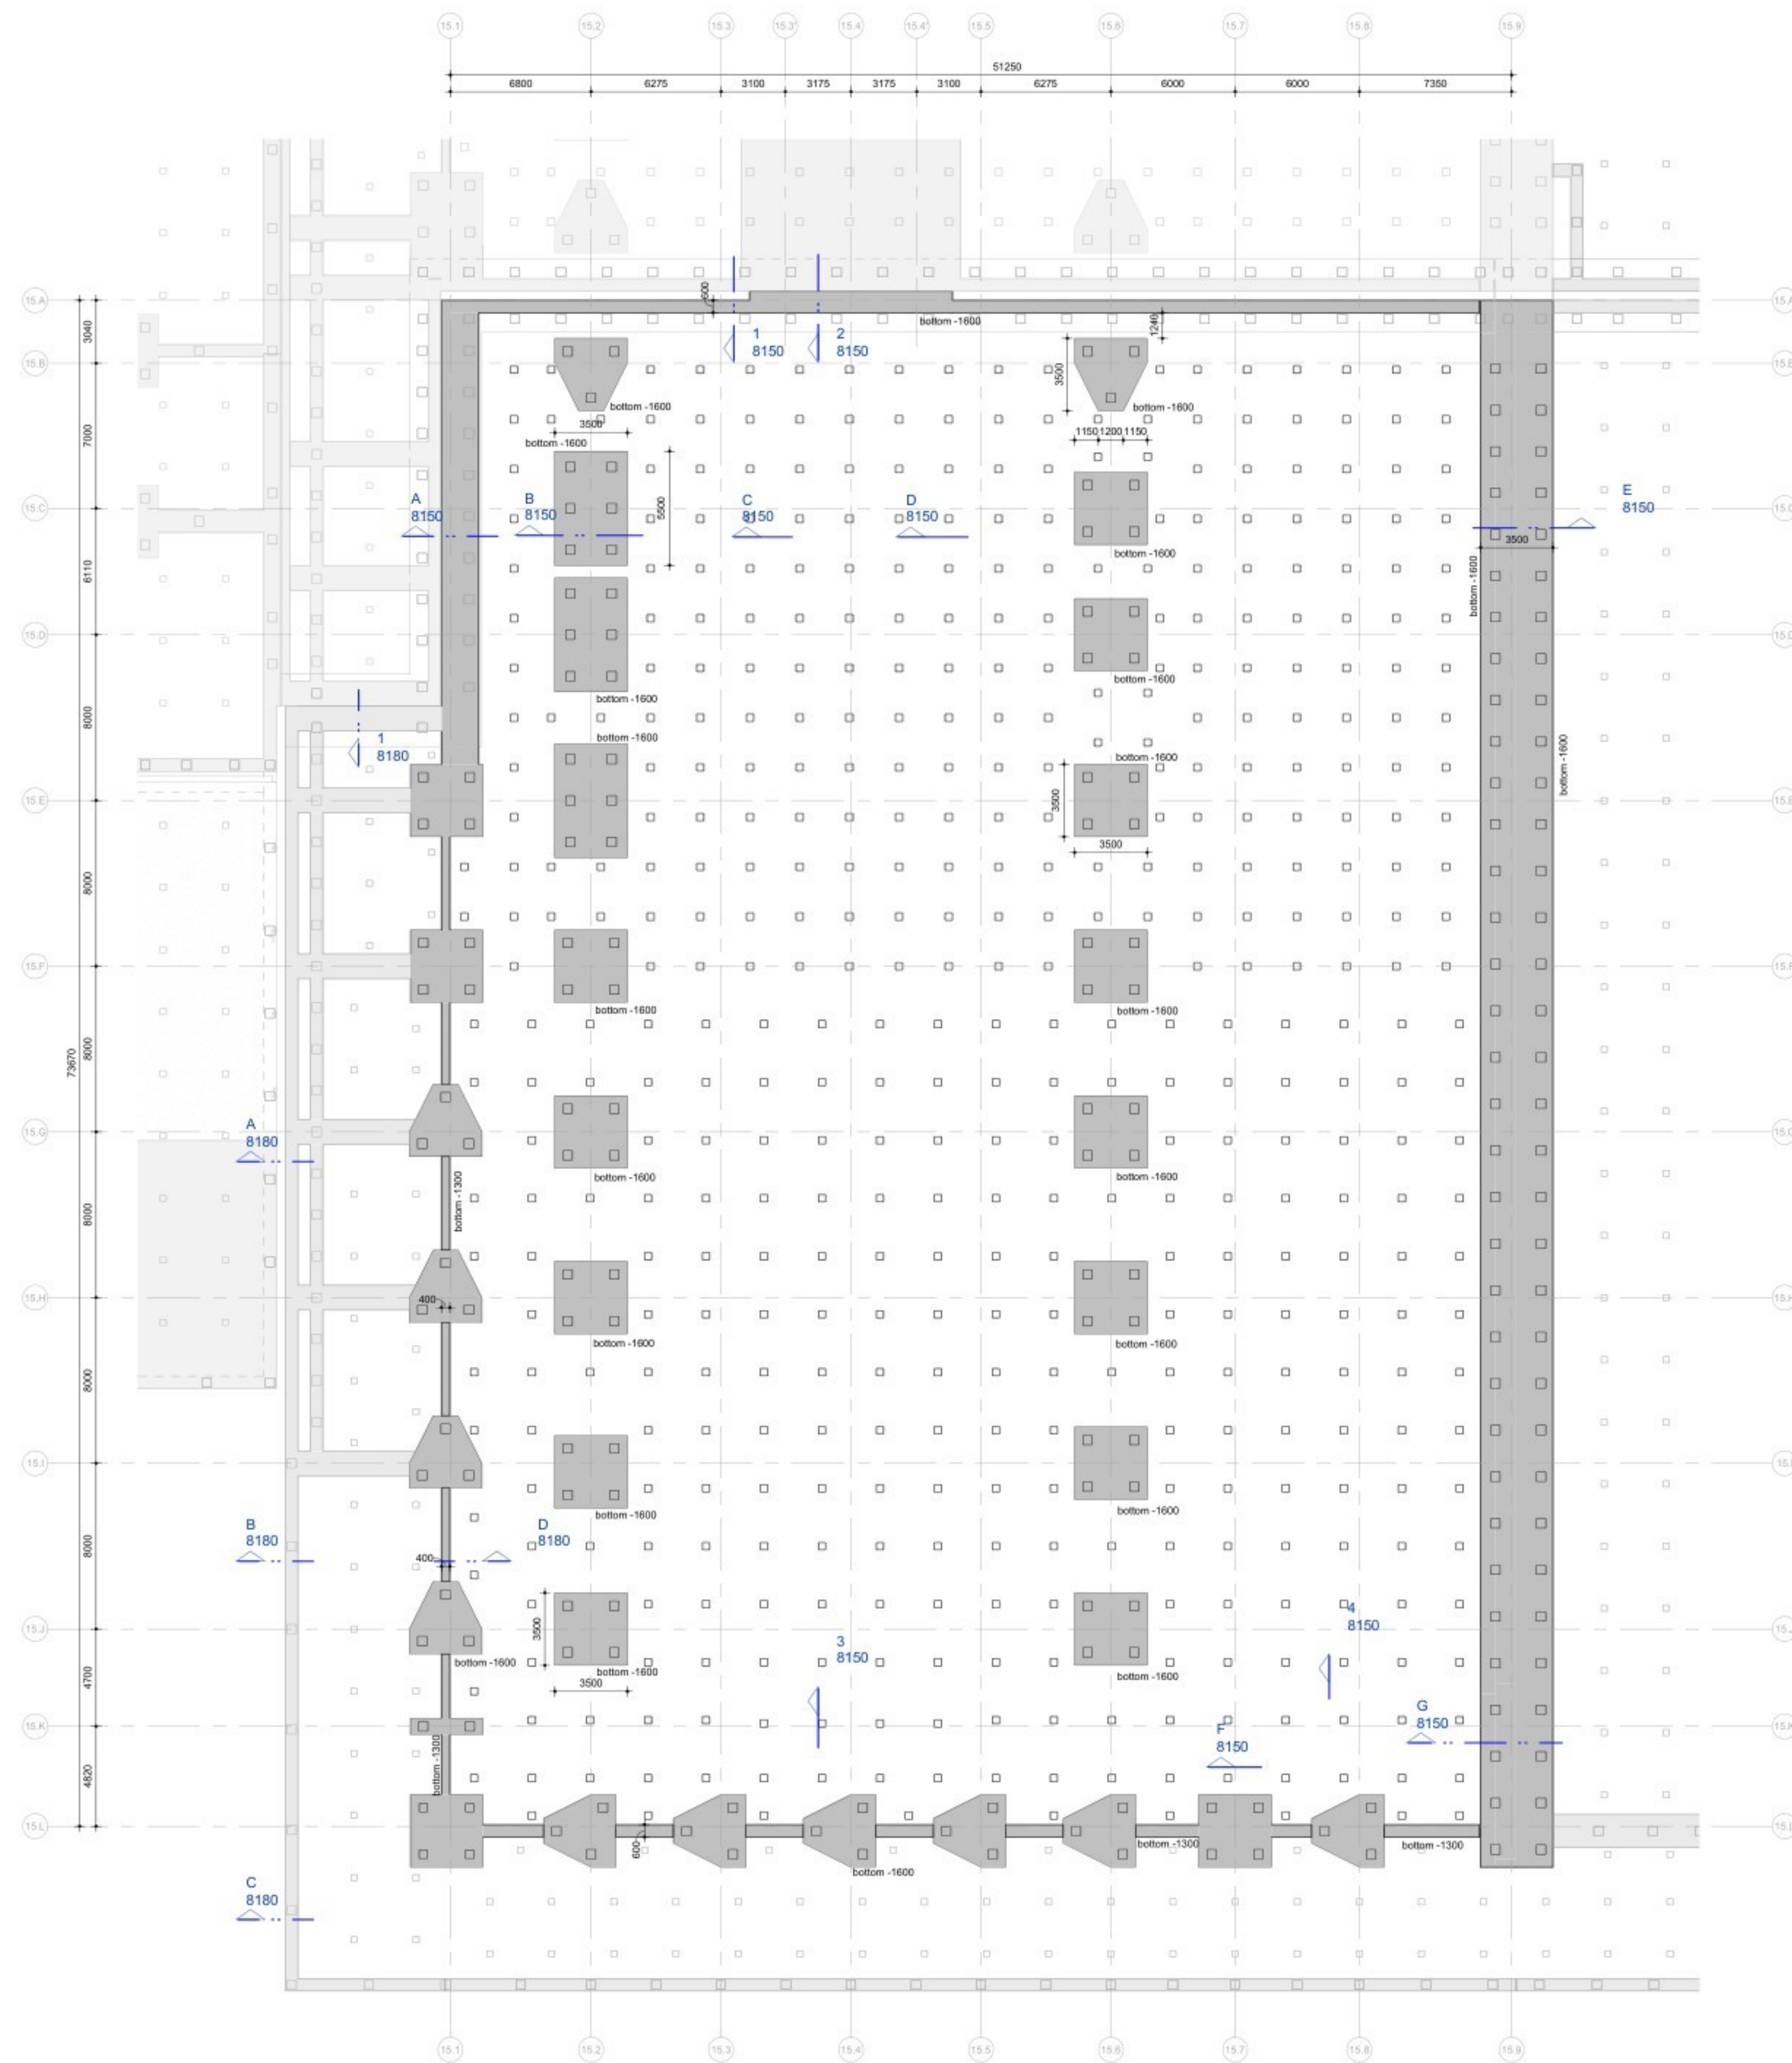


F Foundation plan - Building 15
Scale: 1 : 200

Pile schedule - Building 15					
Pile symbol	Total number	Pile type	Piletip level (NAP)	Cutoff level (NAP)	Pile length
■	117	ø350	T.B.D.	11.38 m	T.B.D.
■	354	ø350	T.B.D.	11.98 m	T.B.D.
■	11	ø350	T.B.D.	12.27 m	T.B.D.
■	4	ø400	T.B.D.	11.27 m	T.B.D.
■	169	ø450	T.B.D.	11.27 m	T.B.D.
■	19	ø450	T.B.D.	11.27 m	T.B.D.

674

Plan view :

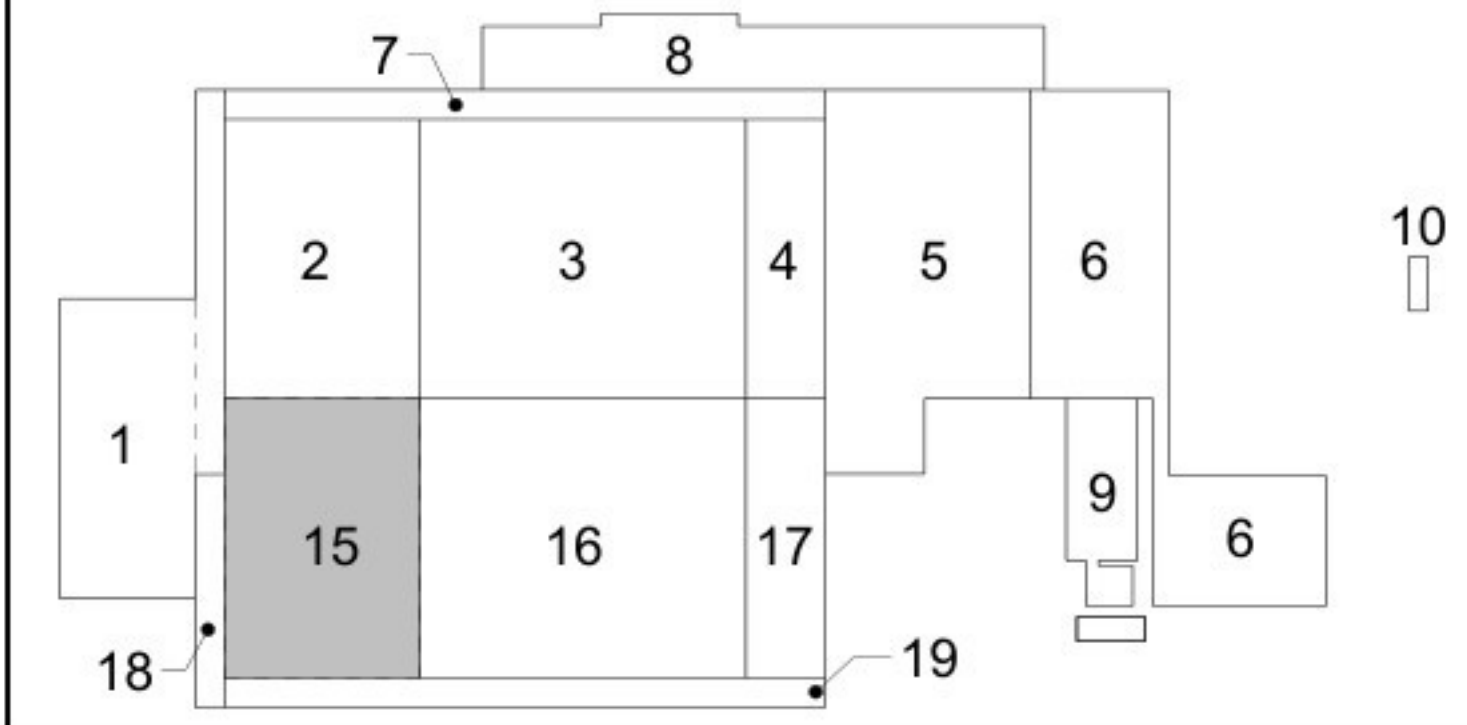

1	Aanvraag Omgevingsvergunning	RRU	RKE	16-09-2022
Revision/Purpose of Issue	Checked by	Approved by	Date	

Client

FACE

Contact: [Redacted]

Originator

ARCADIS

Stationplein 18D
Postbus 1032
6201 BP MAASTRICHT
T +31 (0) 43 381 251
F +31 (0) 43 381 251
info@arcadis.nl
www.arcadis.nl

Contact: [Redacted]

Project

Fage Dairy Plant

Projectnumber : 30092686
Phase : Final Design

Security Category:
AS2 - Internal

Z15 Building 15
Pile plan & foundation

Scale : As indicated	Sheetsize : A0	Purpose of Issue: FINAL	Drawn by: GFR
Contractnumber :	Sheet : 1150	Revision:	
Drawingnumber :			
FHDP-ARC-Z15-B1-DRW-SE-FD-1150			1