
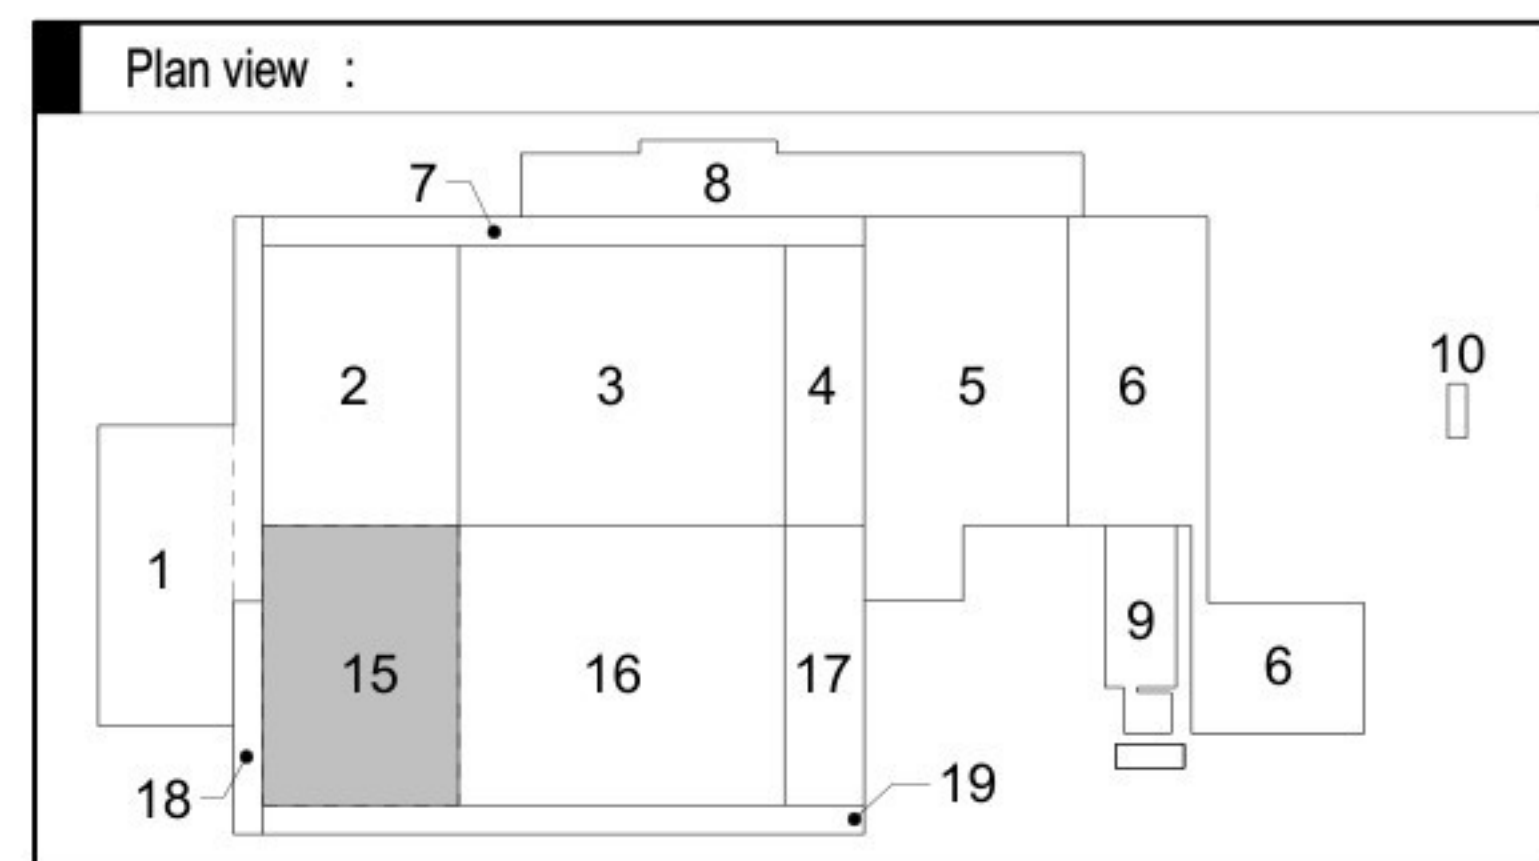
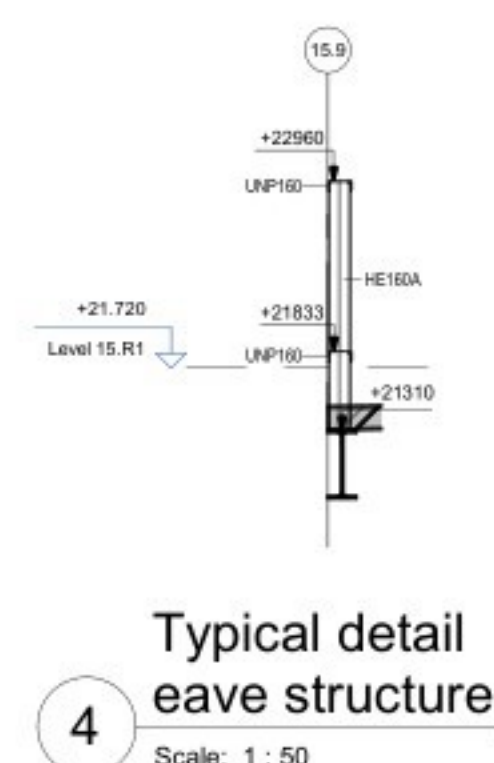
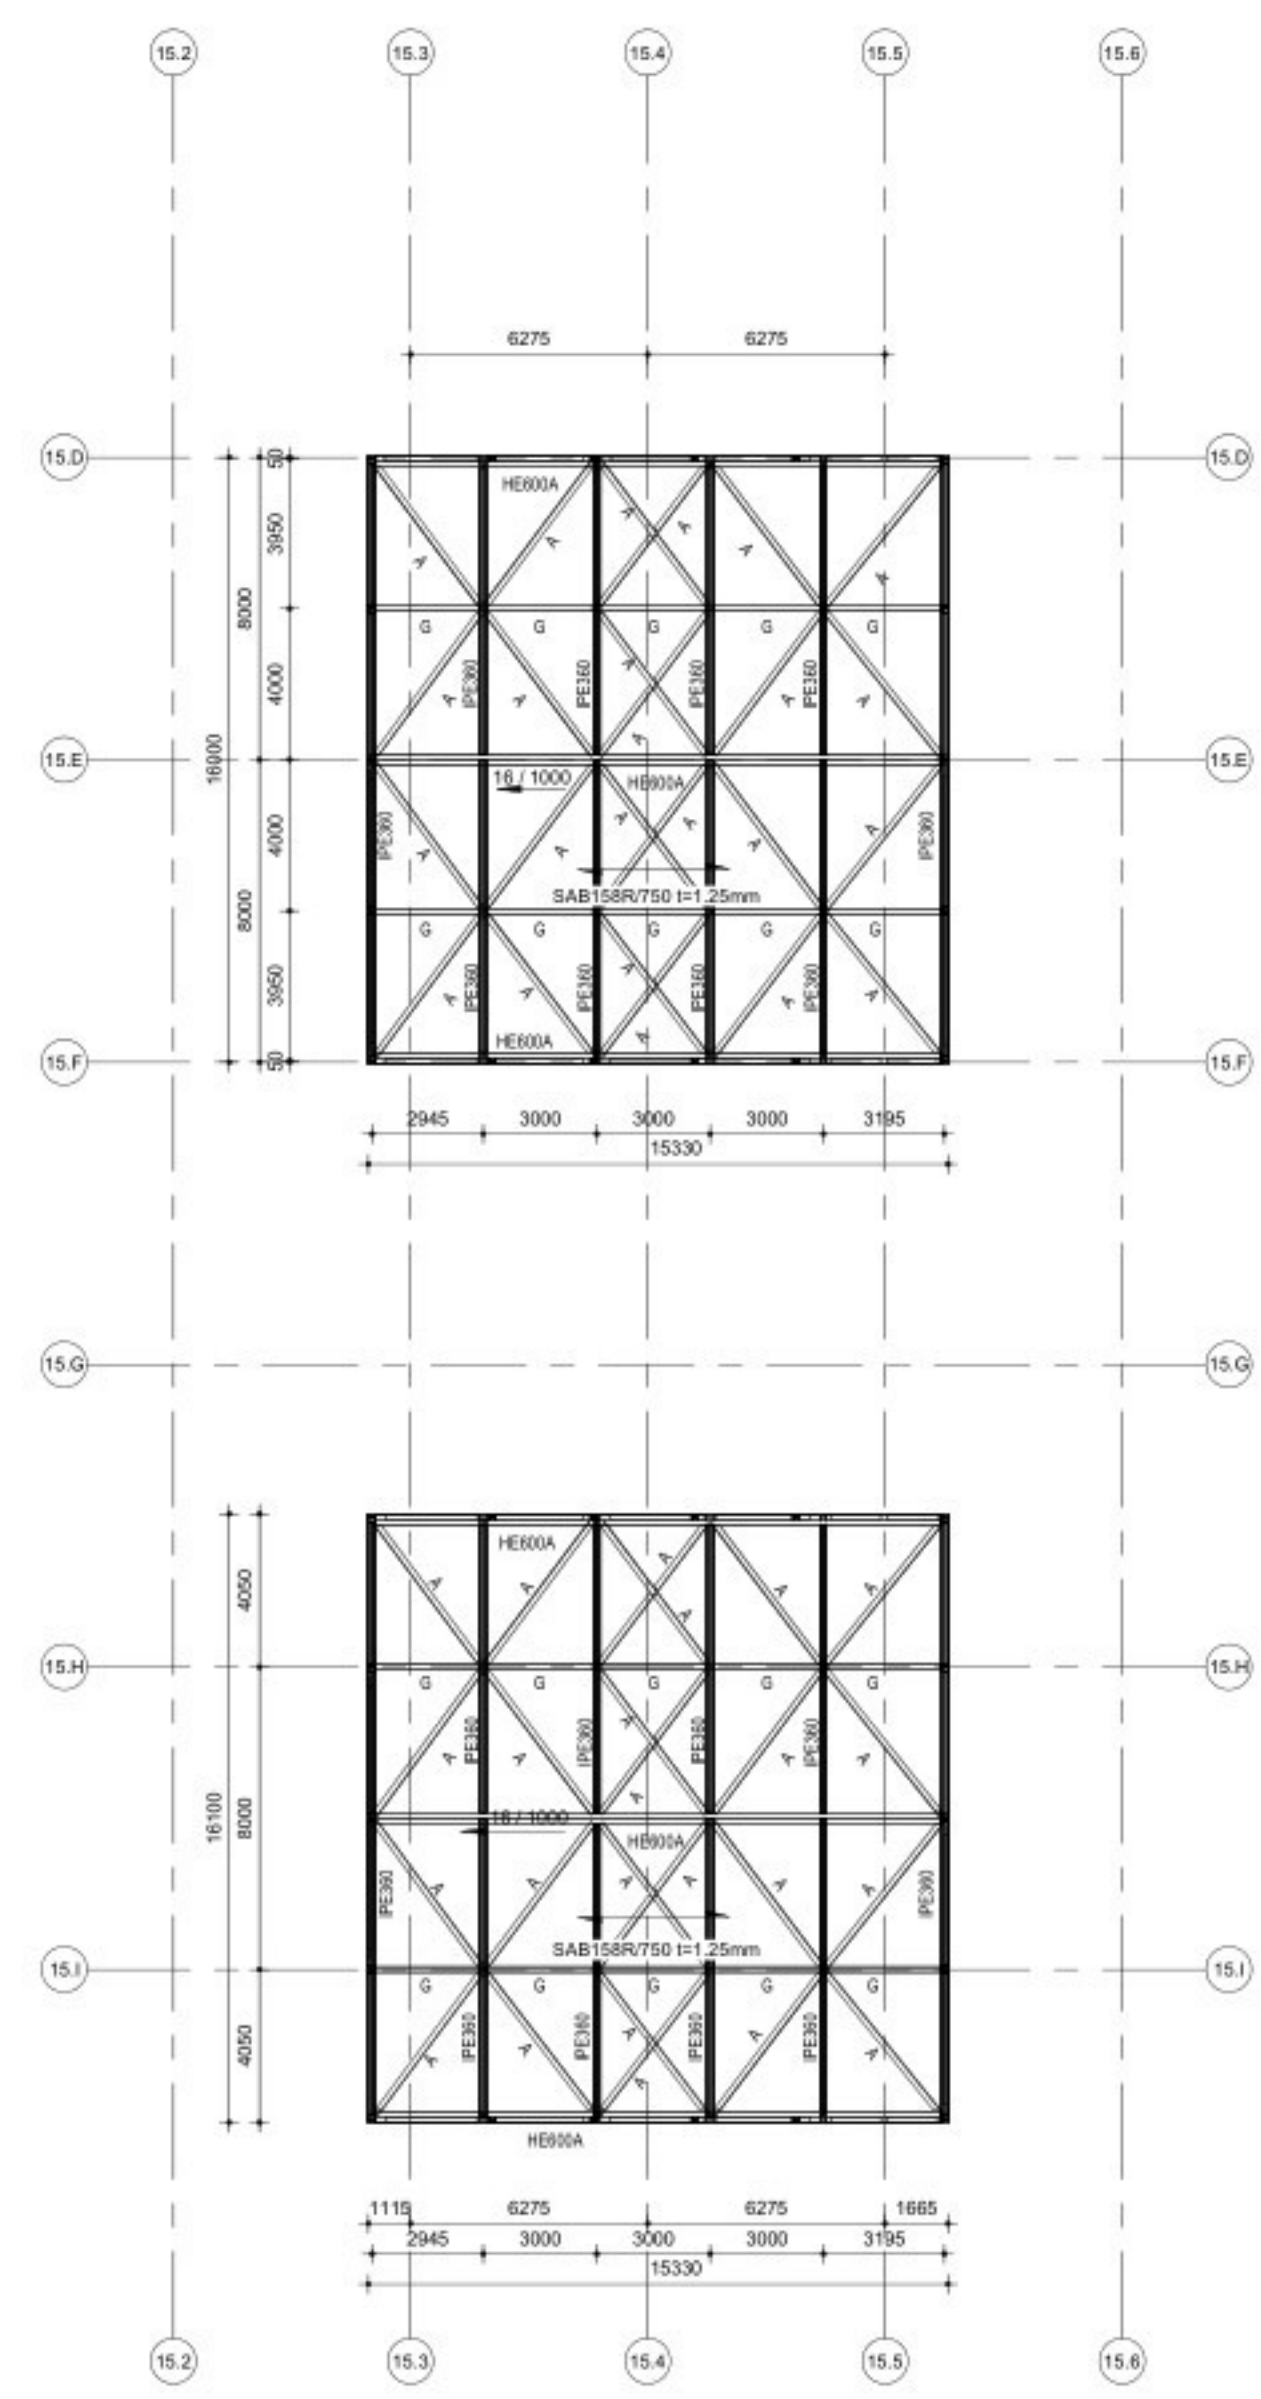
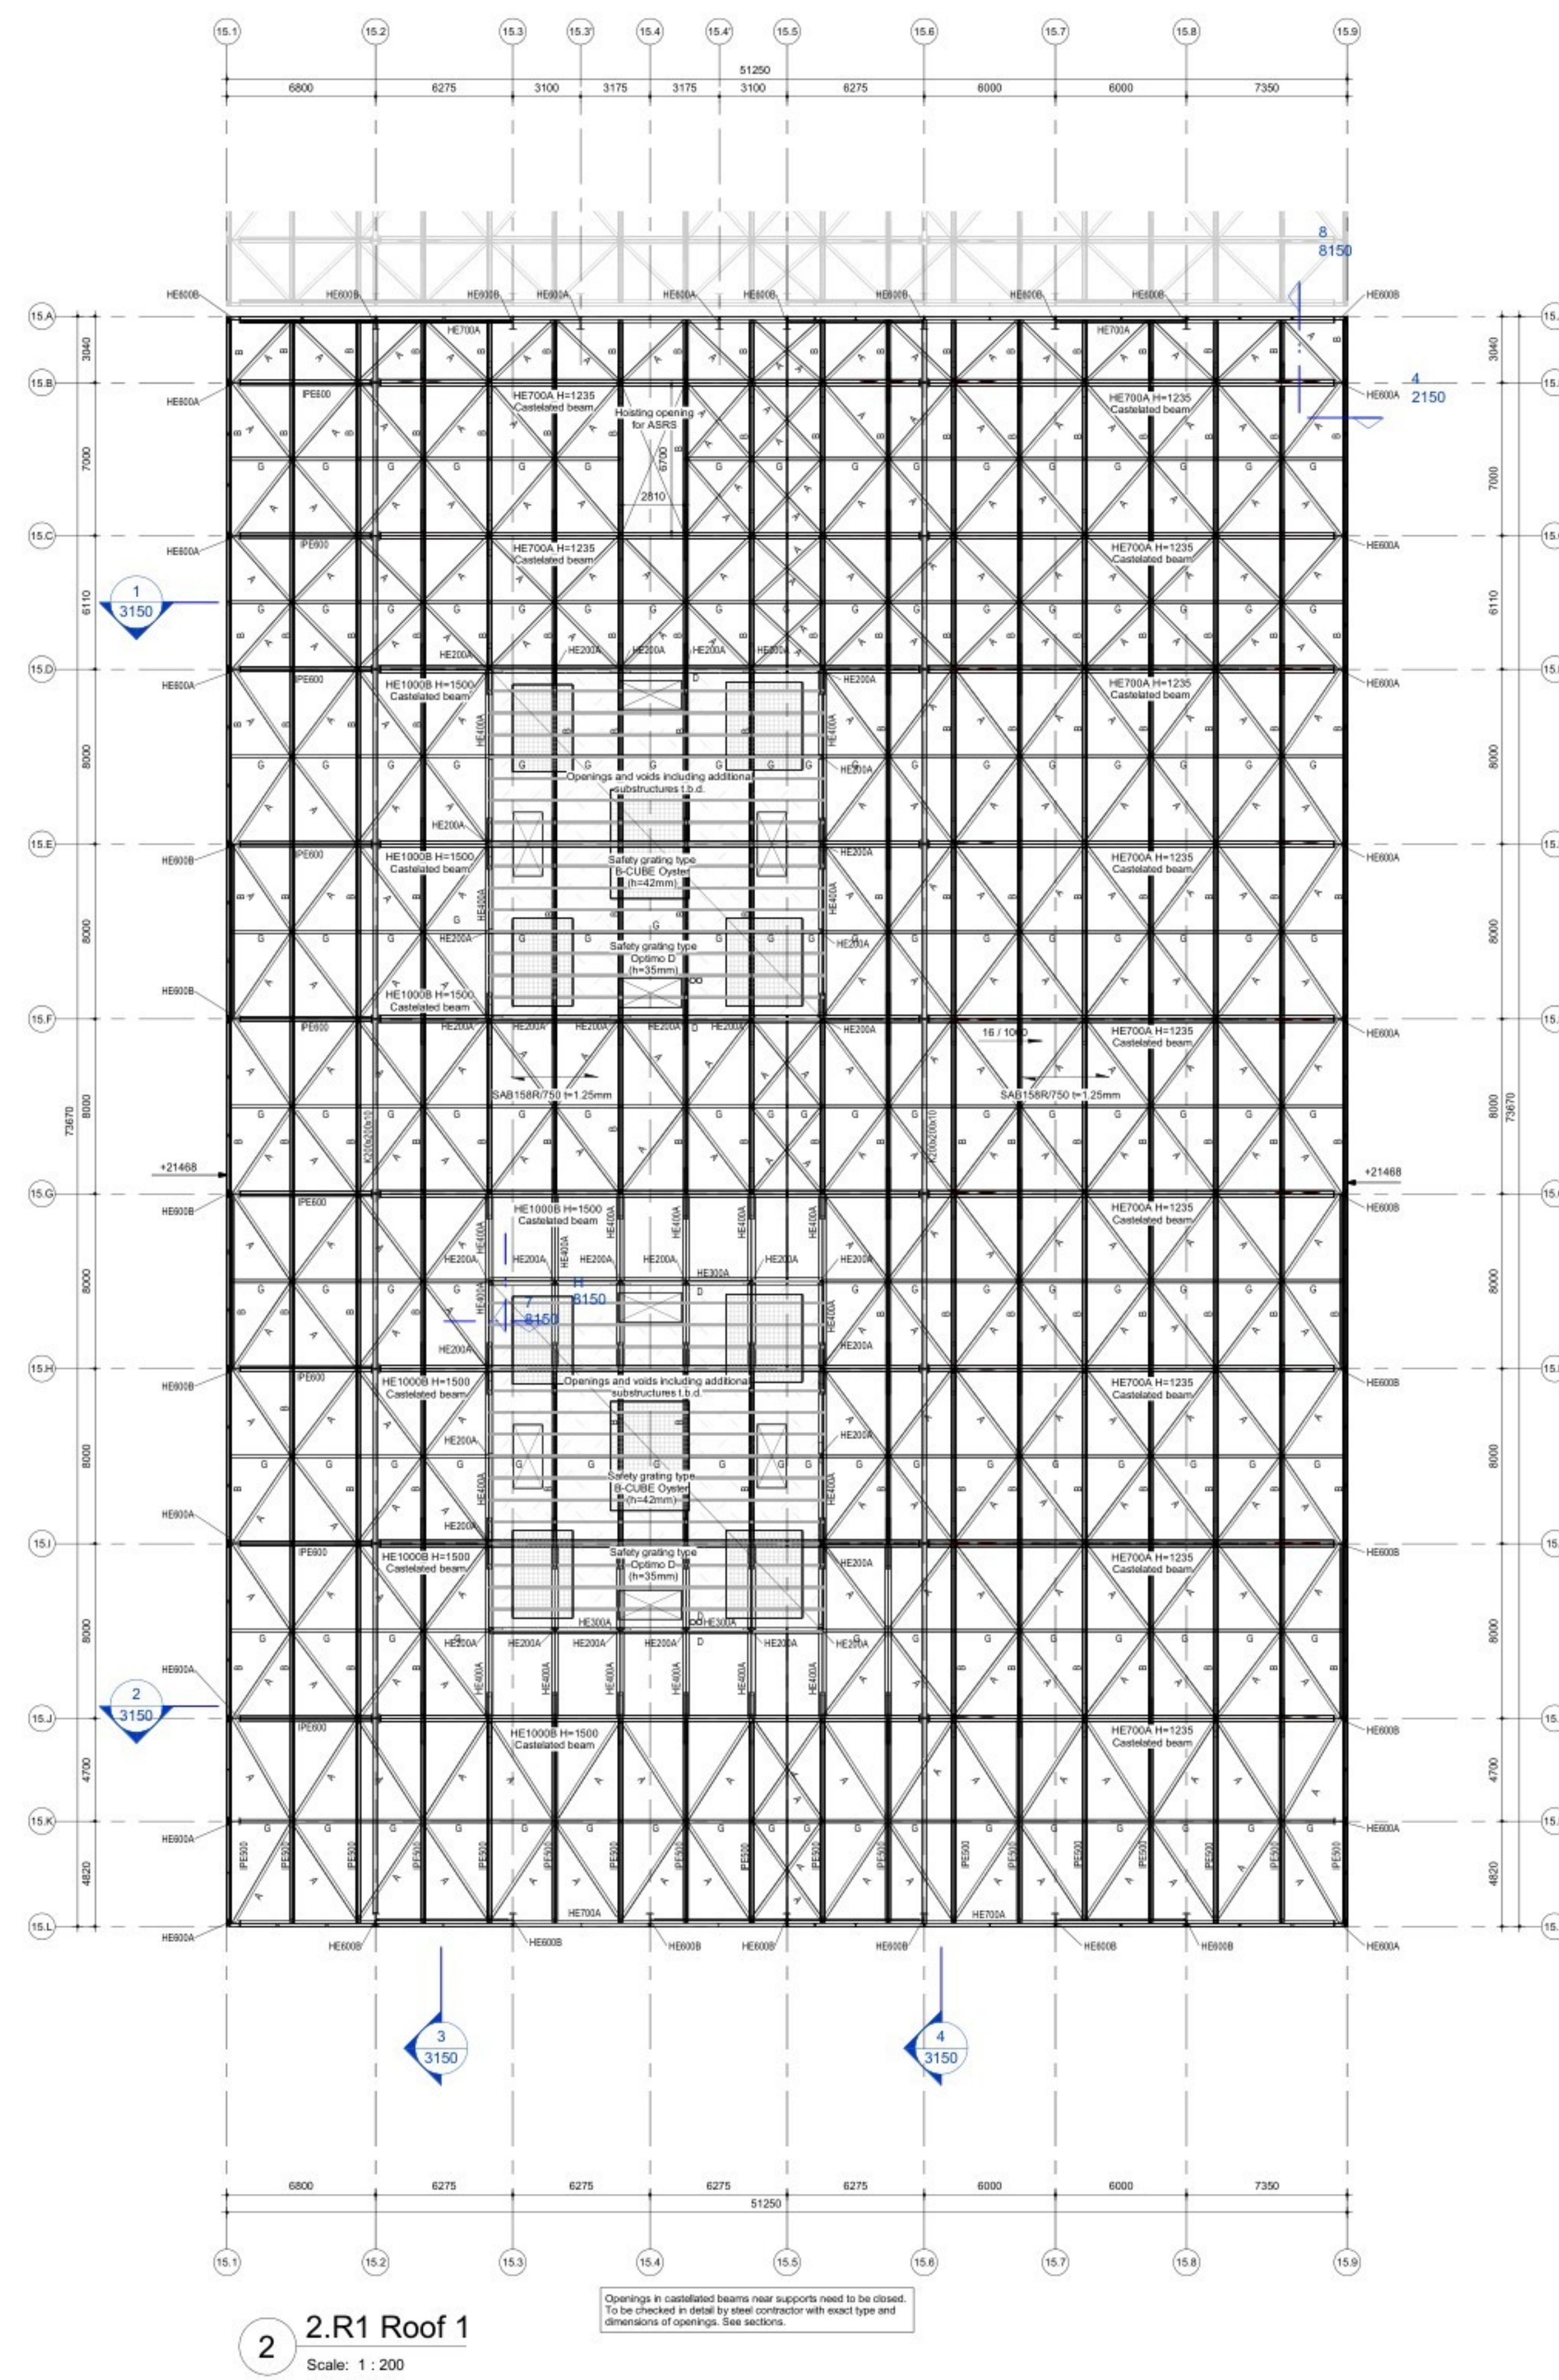


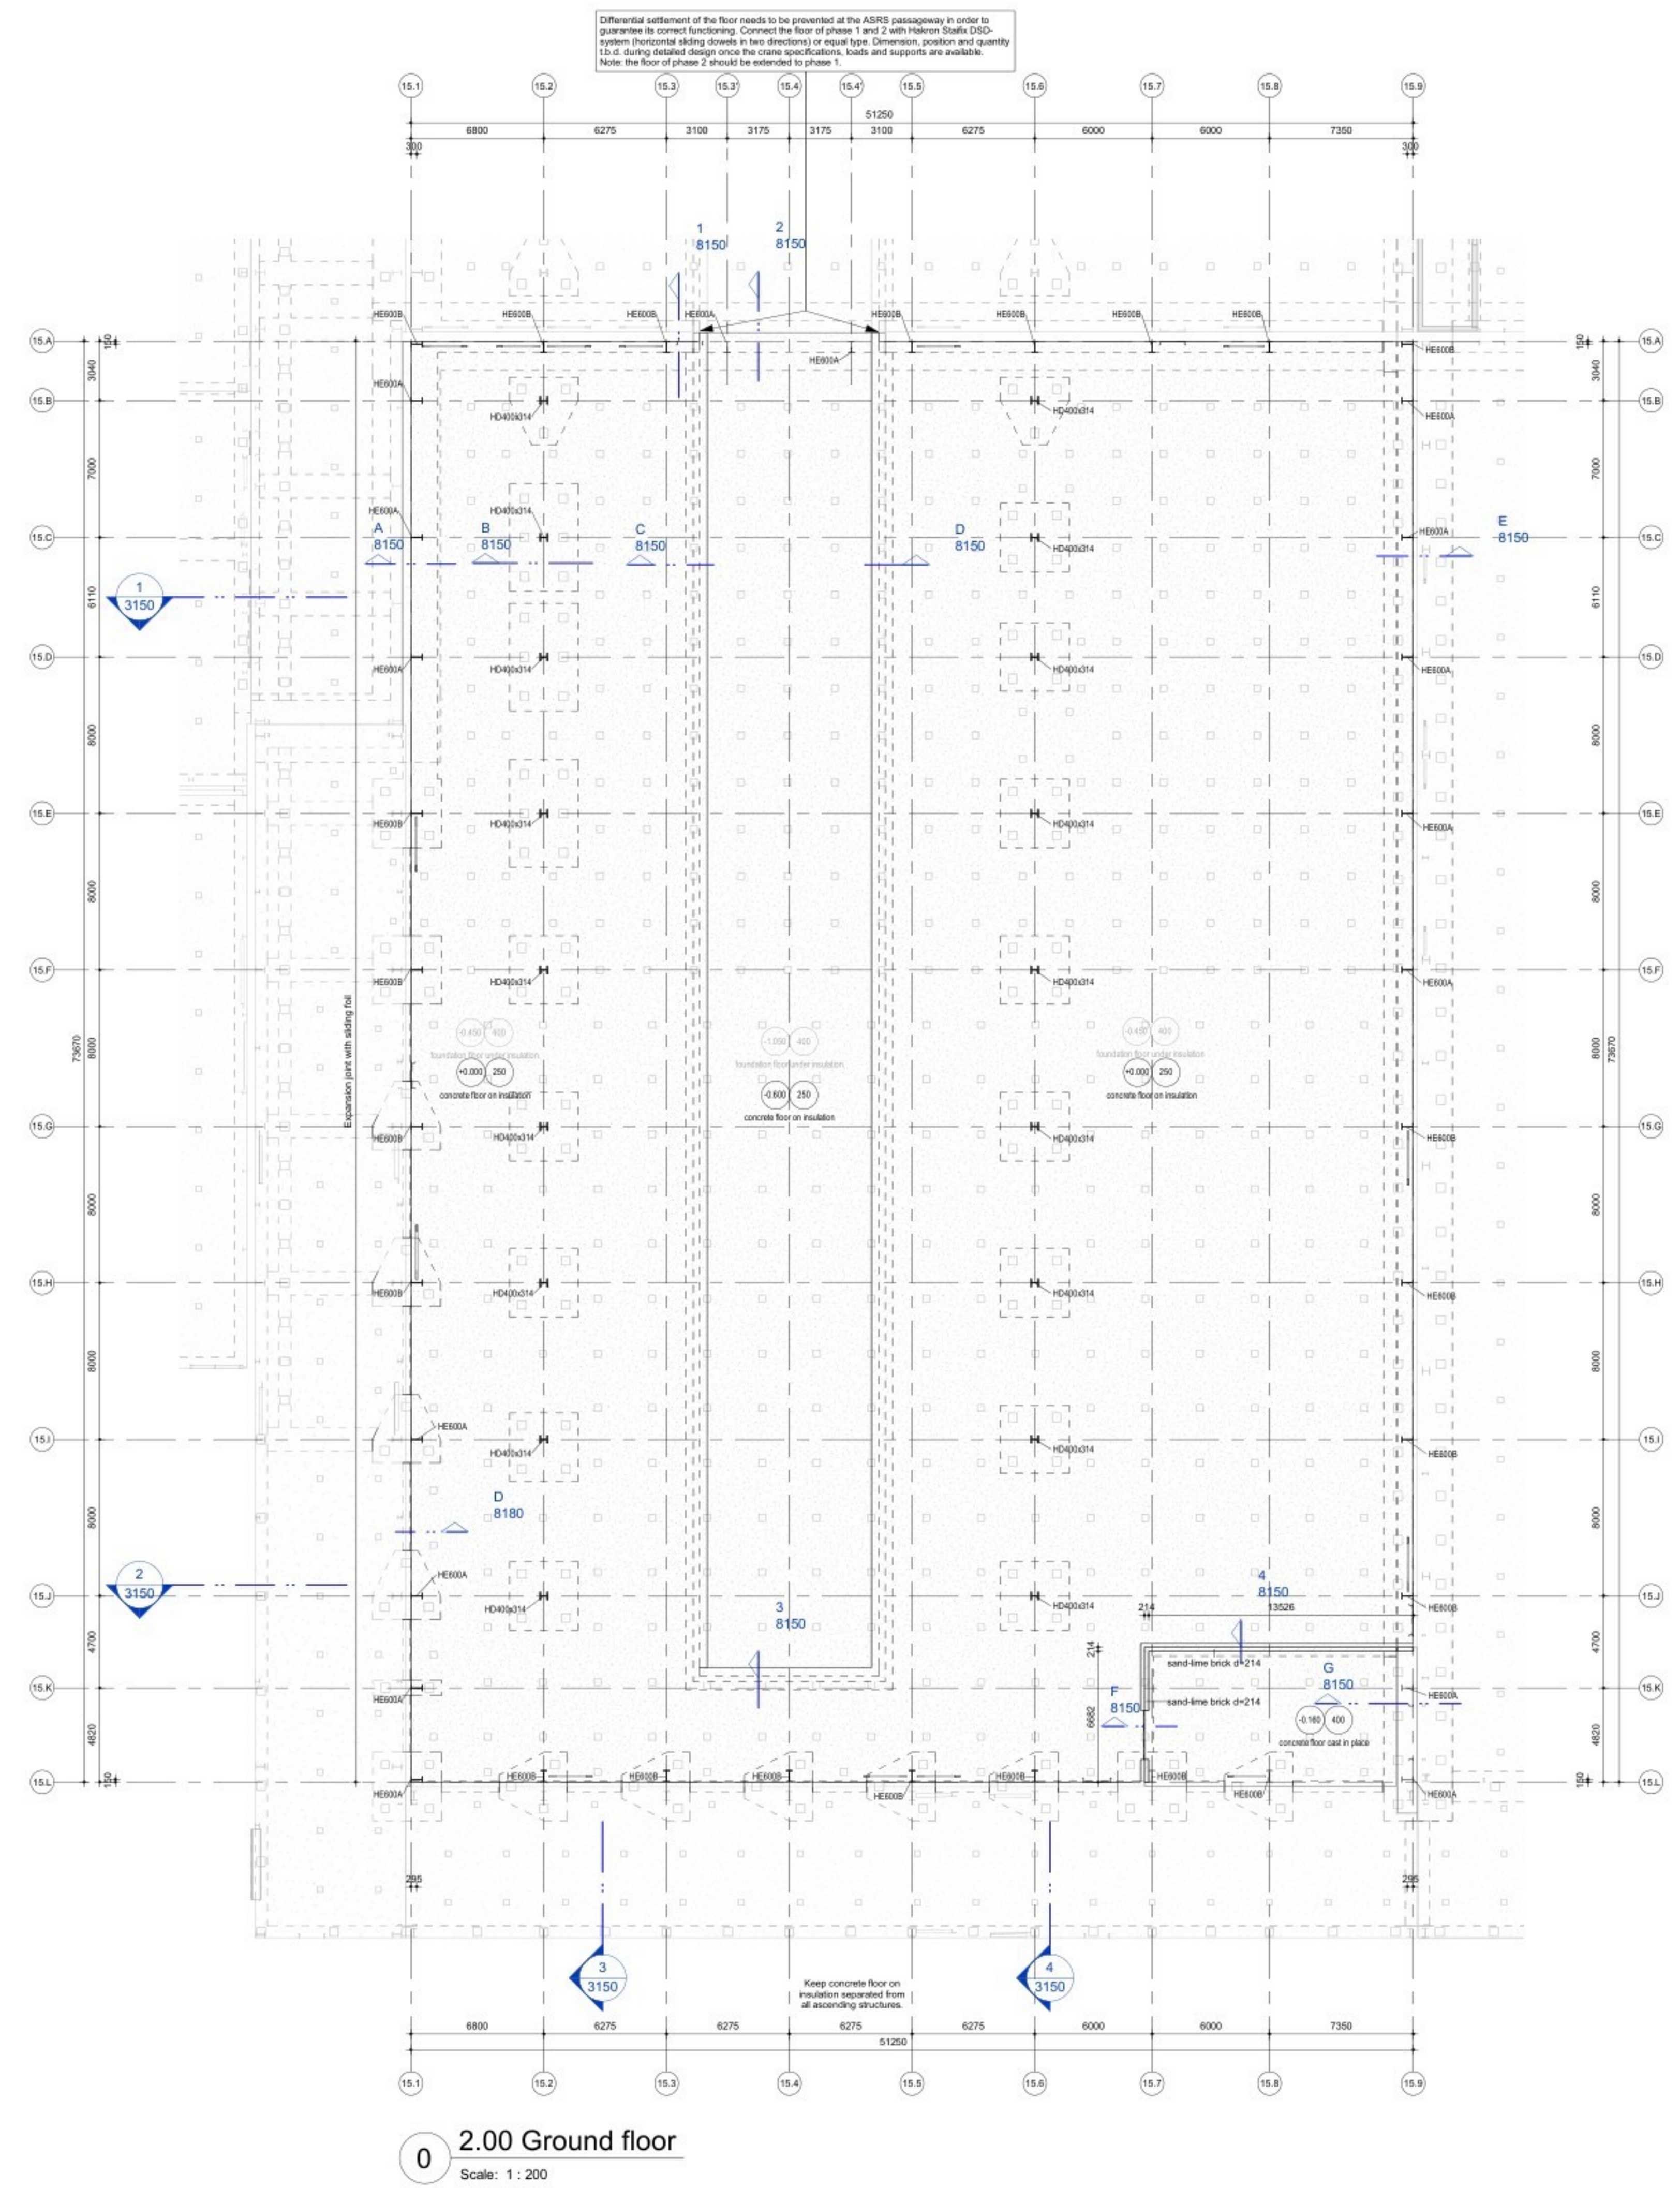

1	Aanvraag Omgevingsvergunning	RRU	RKE	16-09-2022
Revision/Purpose of Issue	Checked by	Approved by	Date	

Client
FACE

Originator
ARCADIS

Project
Fage Dairy Plant
Projectnumber : 30092880
Phase : Final Design

Subject
Z15 Building 15
Floor plans

Scale : As indicated
Contractnumber :
Drawingnumber : FHDP-ARC-Z15-ZZ-DRW-SE-FD-2150

Sheetsize : A0
Sheet : 2150

Purpose of Issue : FINAL
Revision : 1

Drawn by : BJI

Security Category : AS2 - Internal