



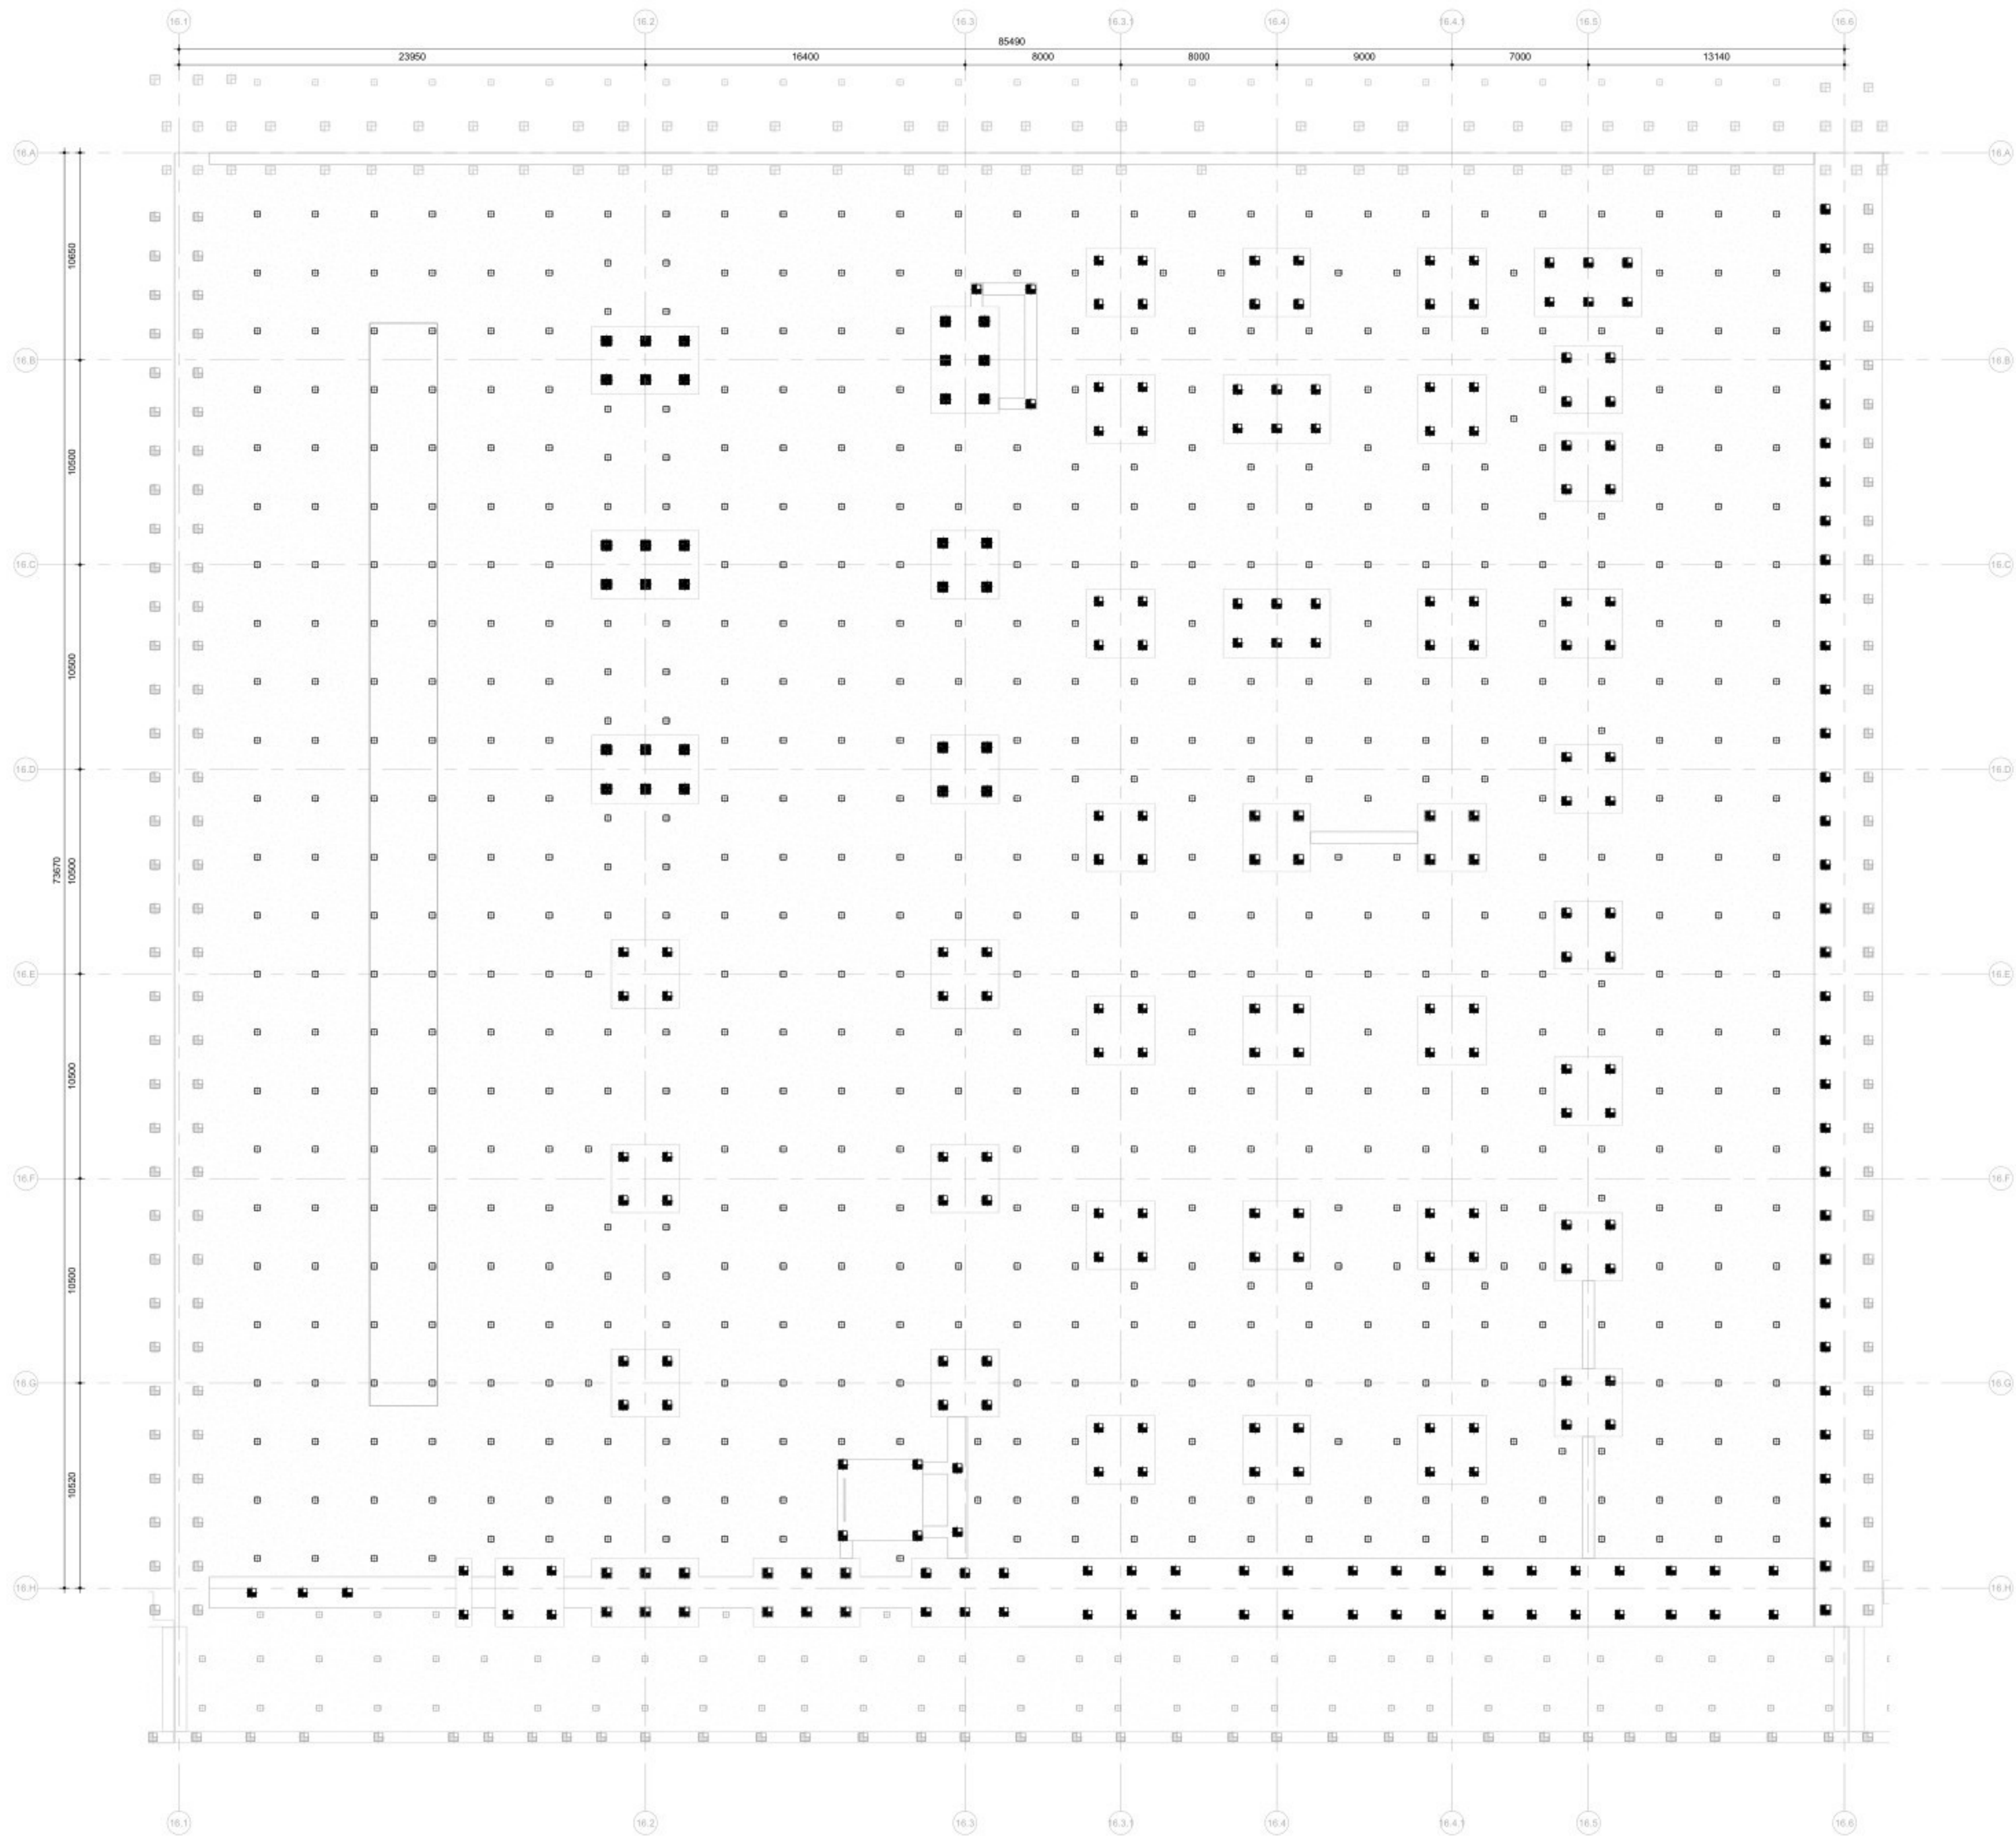

P Pile plan - Building 16
Scale: 1 : 200

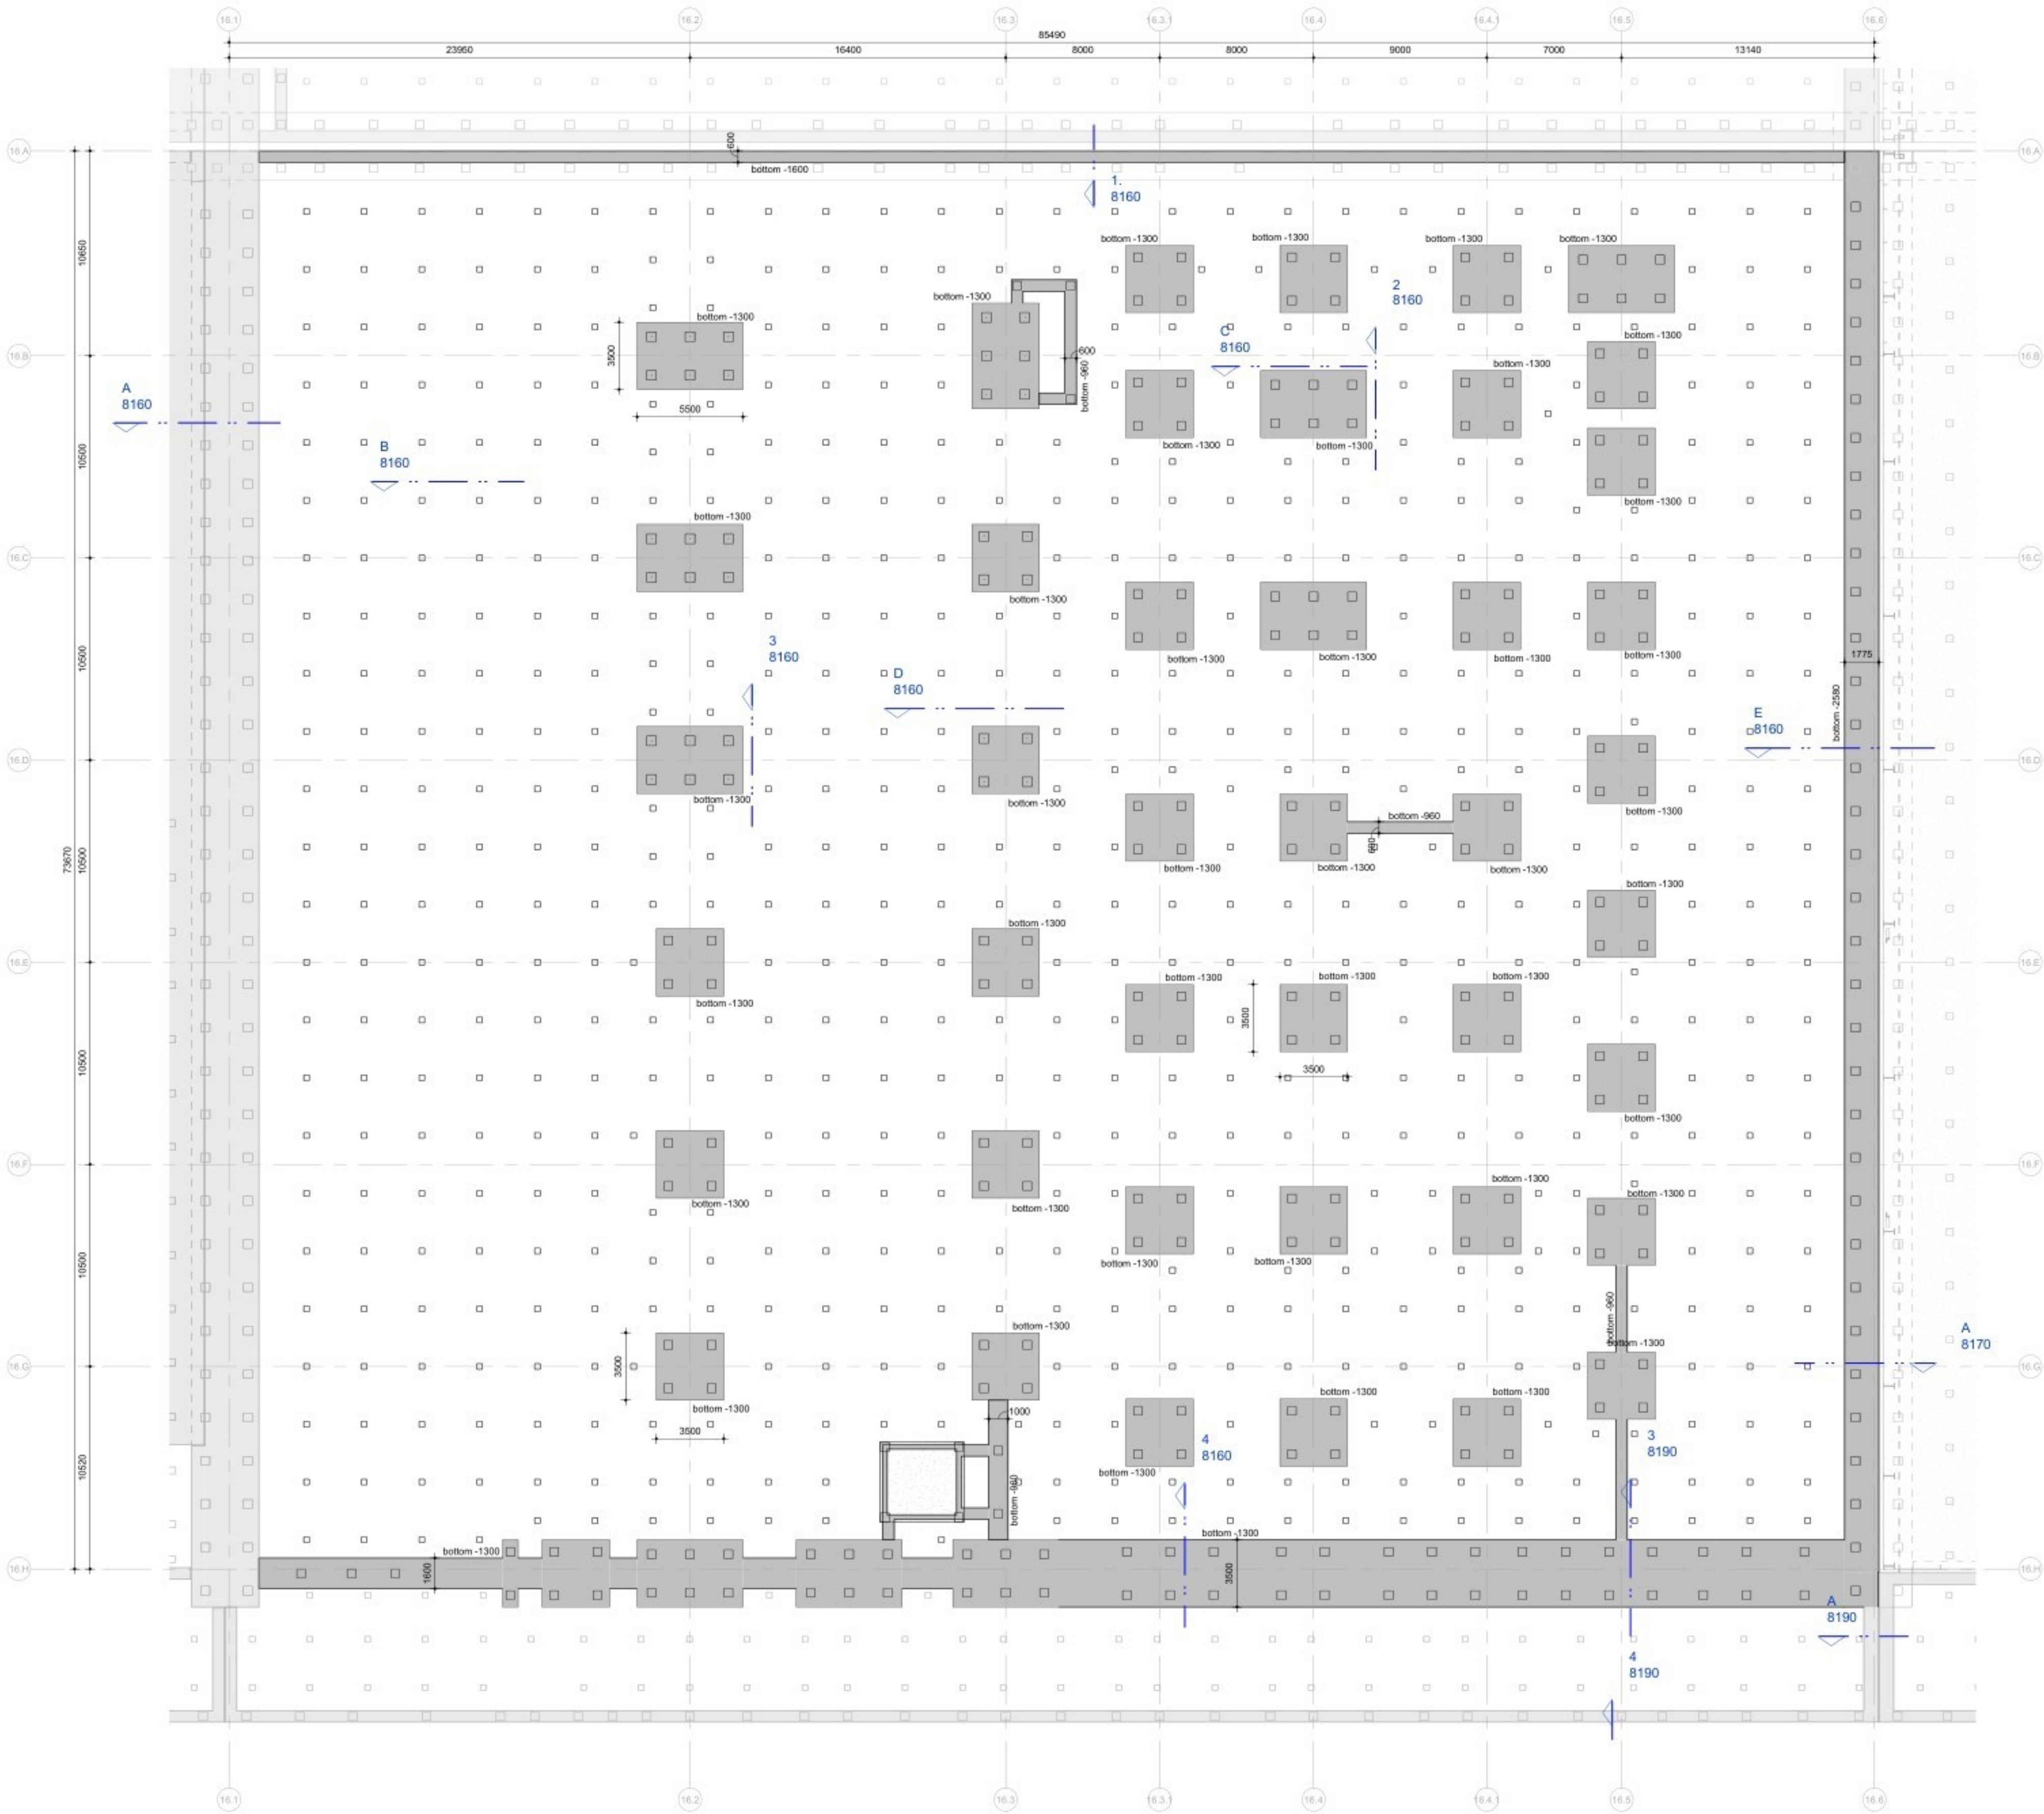


F Foundation plan - Building 16
Scale: 1 : 200

Piles and foundations are an indication only, based on phase 1. Exact quantity and positions T.B.D.

Pile schedule - Building 16						
Pile symbol	Total number	Pile type	Piletip level (NAP)	Cutoff level (NAP)	Pile length	Remarks
⊕	38	⌀290	T.B.D.	12.07 m	T.B.D.	Precast concrete pile 290x290 (compression)
⊕	556	⌀290	T.B.D.	12.42 m	T.B.D.	Precast concrete pile 290x290 (compression)
⊕	28	⌀450	T.B.D.	10.29 m	T.B.D.	Precast concrete pile 450x450 (compression)
⊕	194	⌀450	T.B.D.	11.57 m	T.B.D.	Precast concrete pile 450x450 (compression)
⊕	2	⌀450	T.B.D.	11.91 m	T.B.D.	Precast concrete pile 450x450 (compression)
⊕	6	⌀450	T.B.D.	10.29 m	T.B.D.	Precast concrete pile 450x450 (compression/tension)
⊕	20	⌀450	T.B.D.	11.57 m	T.B.D.	Precast concrete pile 450x450 (compression/tension)
⊕	32	⌀500	T.B.D.	11.57 m	T.B.D.	Precast concrete pile 500x500 (compression)

876

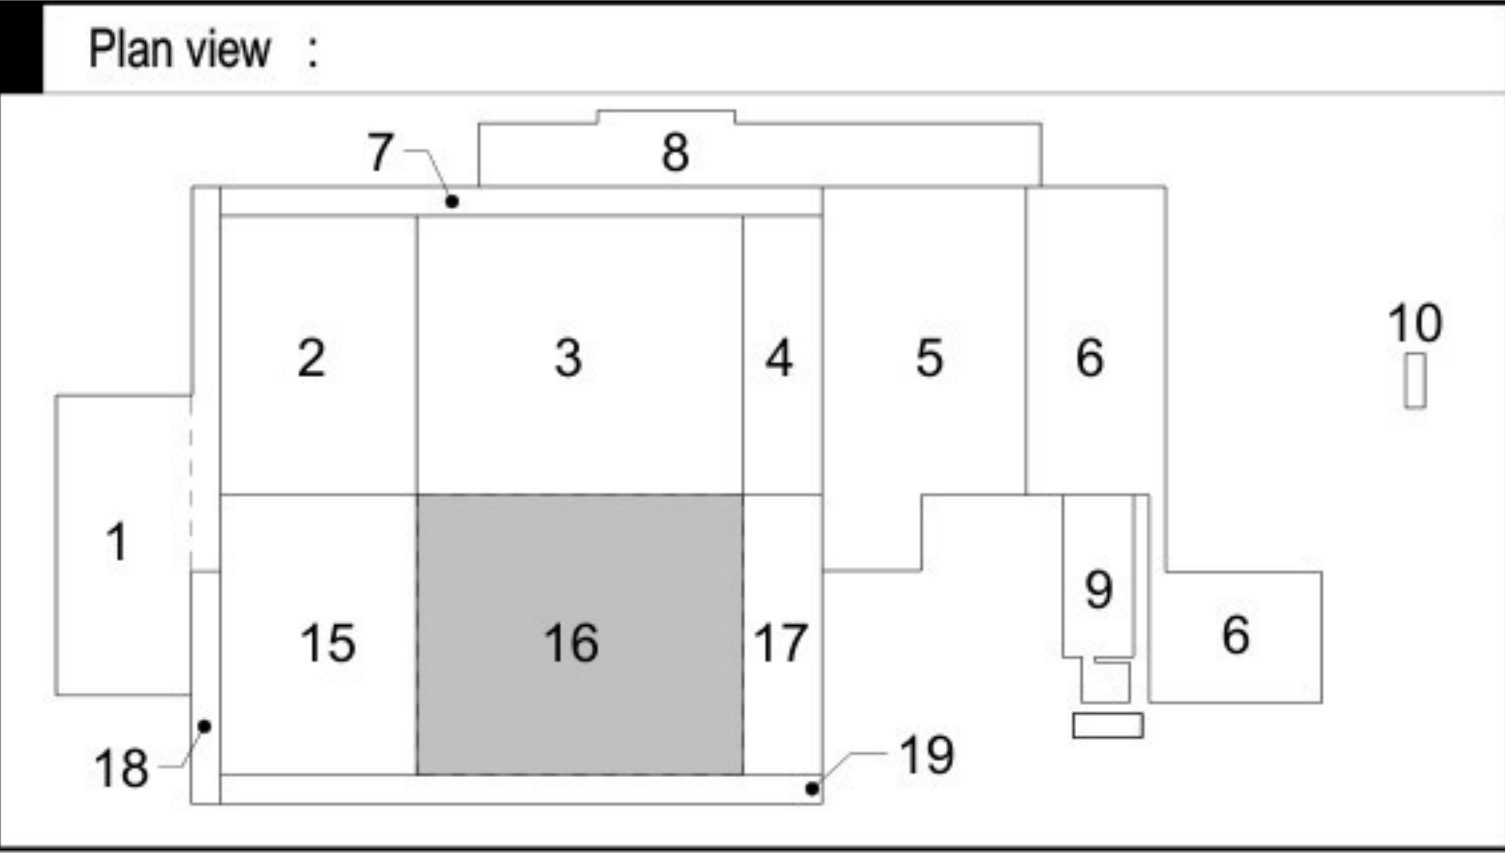

1 Aanvraag Omgevingsvergunning		RRU	RKE	16-09-2022
Revision Purpose of Issue		Checked by	Approved by	Date
Client		Contact		
Originator		Contact		
Project		Contact		
Fage Dairy Plant		Security Category:		
Projectnumber : 30092886		Phase : Final Design		
Subject		Z16 Building 16 Pile plan & foundation		
Scale : As indicated		Sheet size : A0+1 (841x1190)		Drawn by: GFR
Contractnumber : 1160		Purpose of Issue: FINAL		Revision: 1
Drawingnumber :		FHDP-ARC-Z16-B1-DRW-SE-FD-1160		