

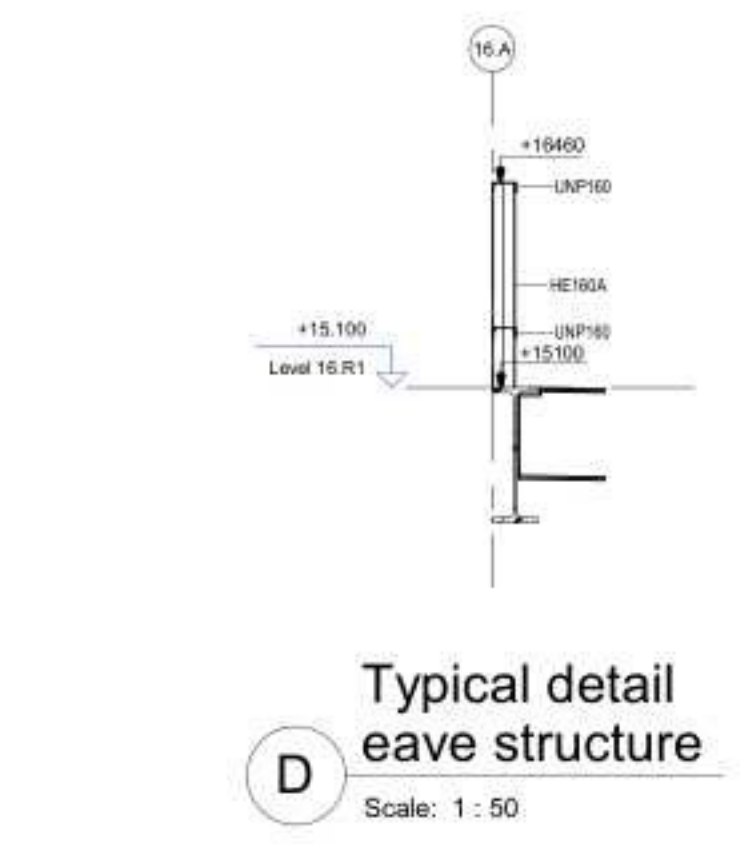
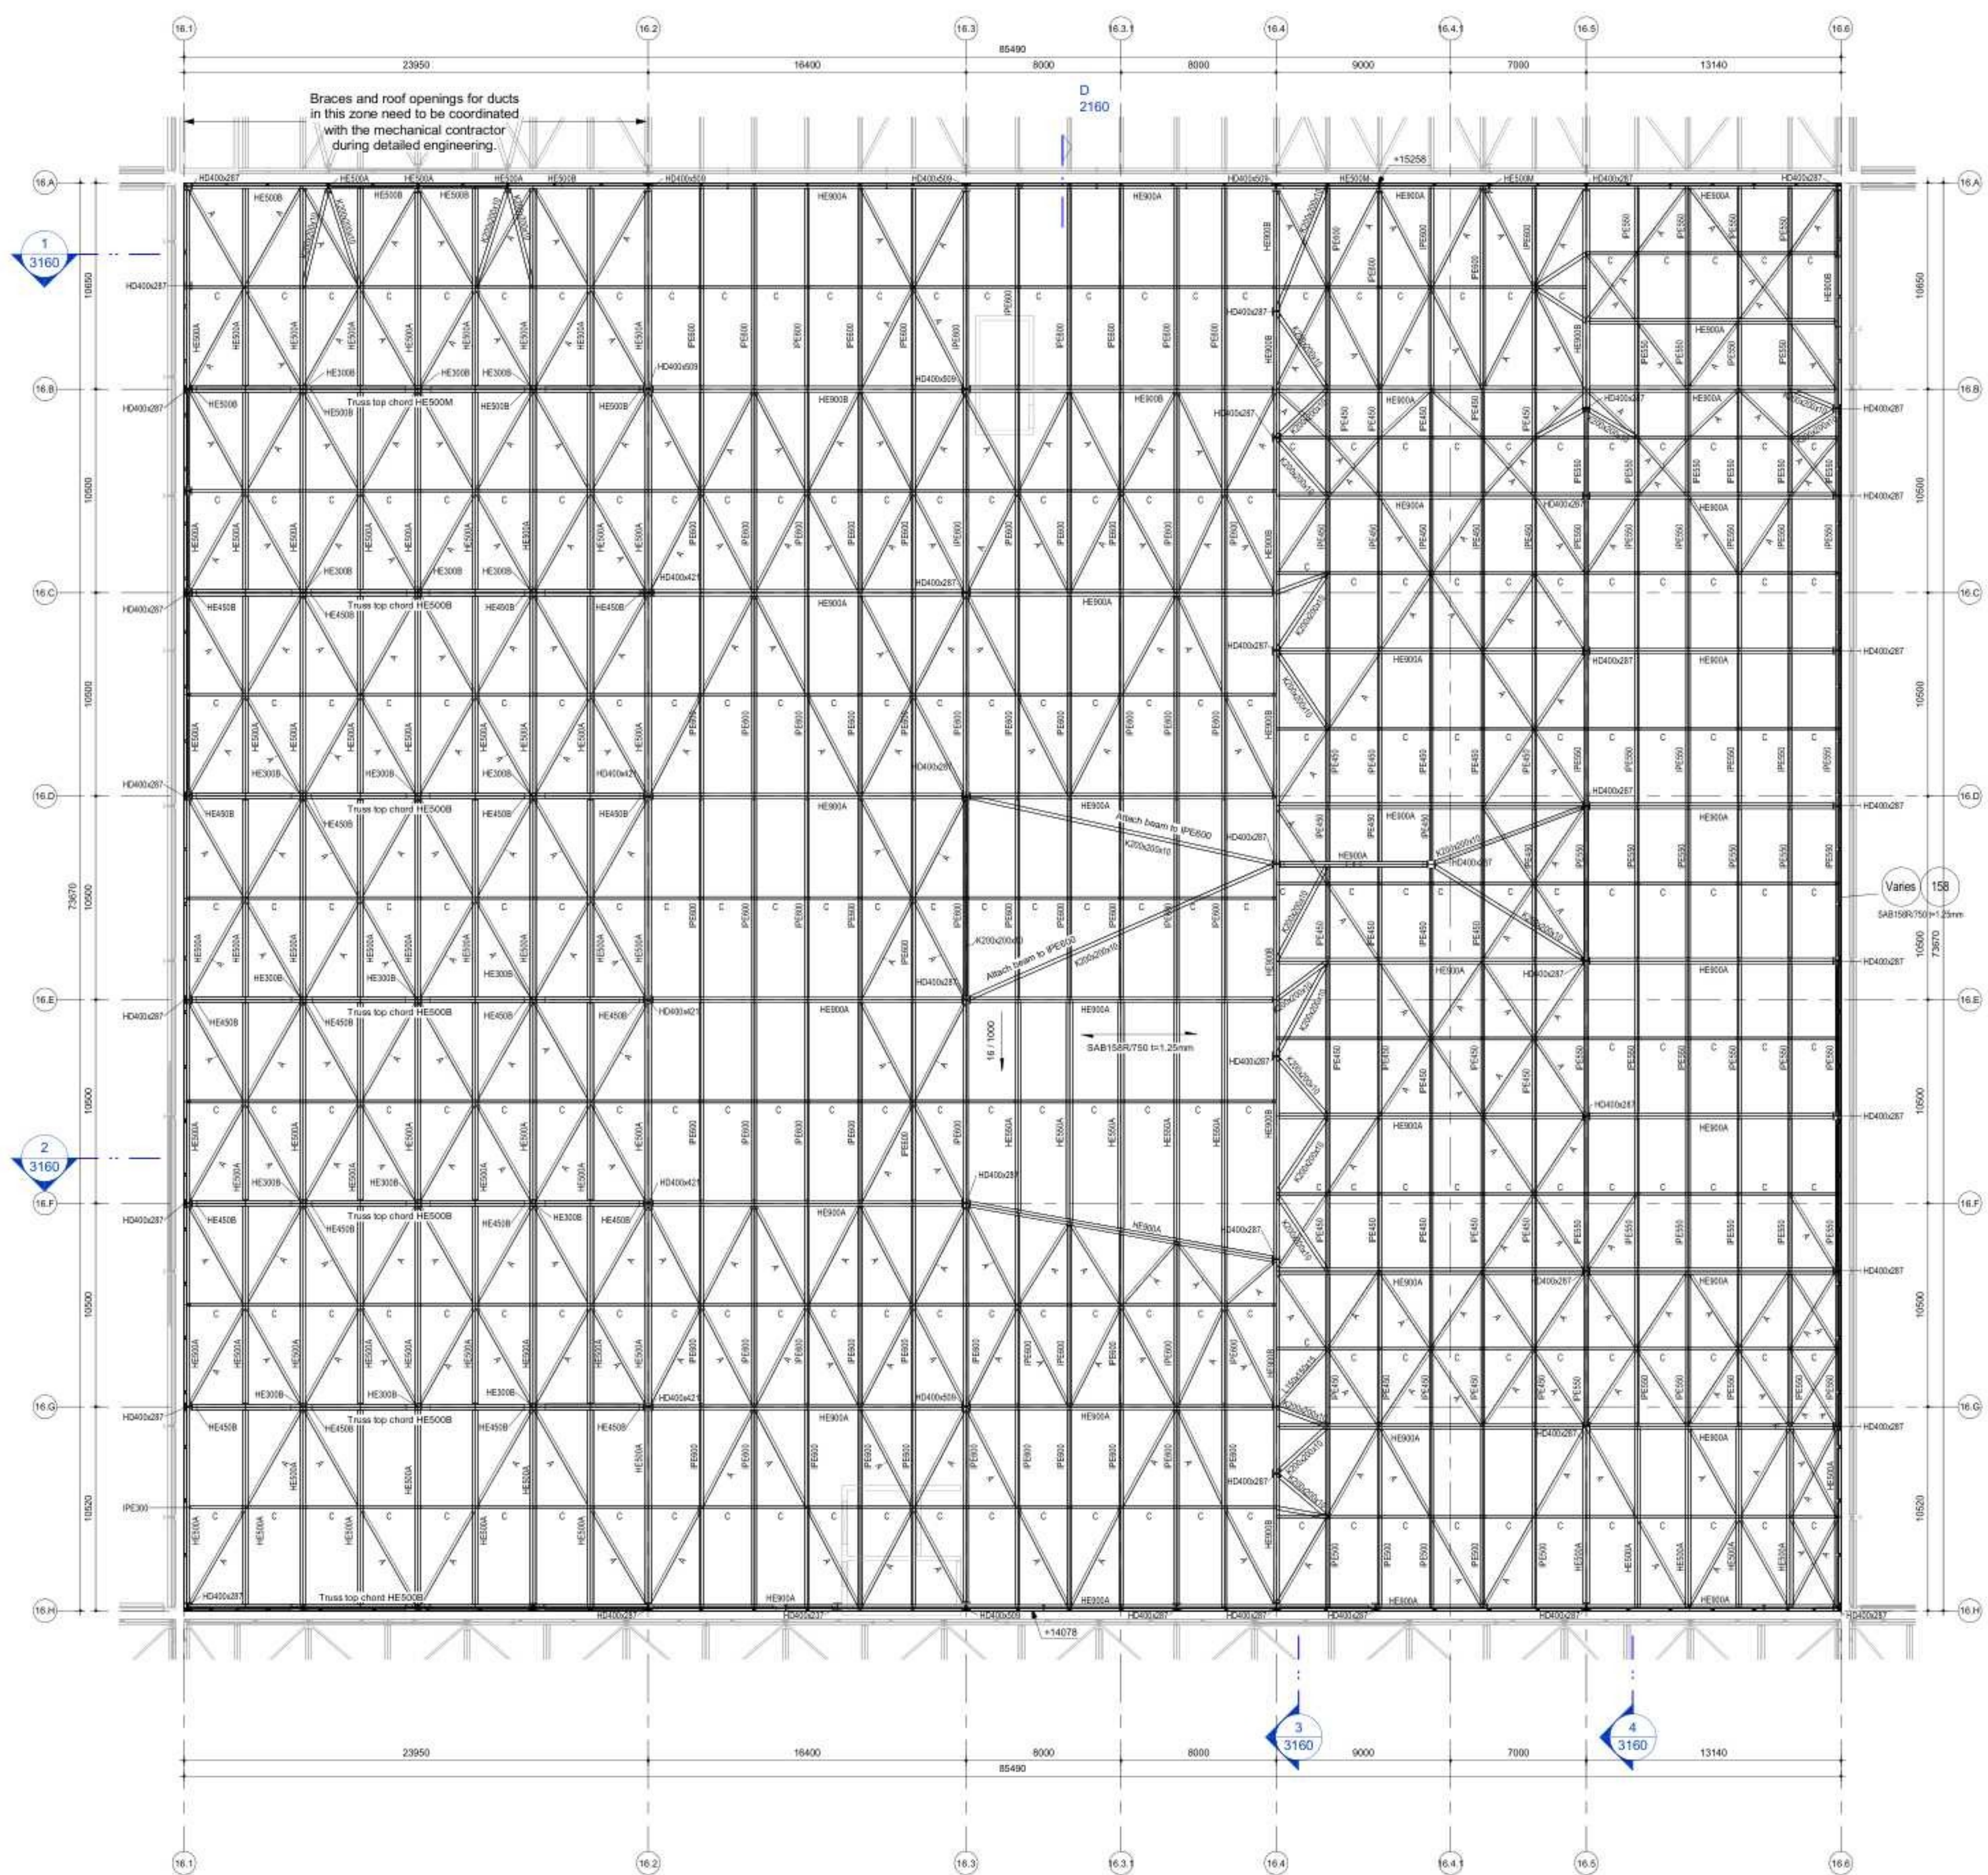
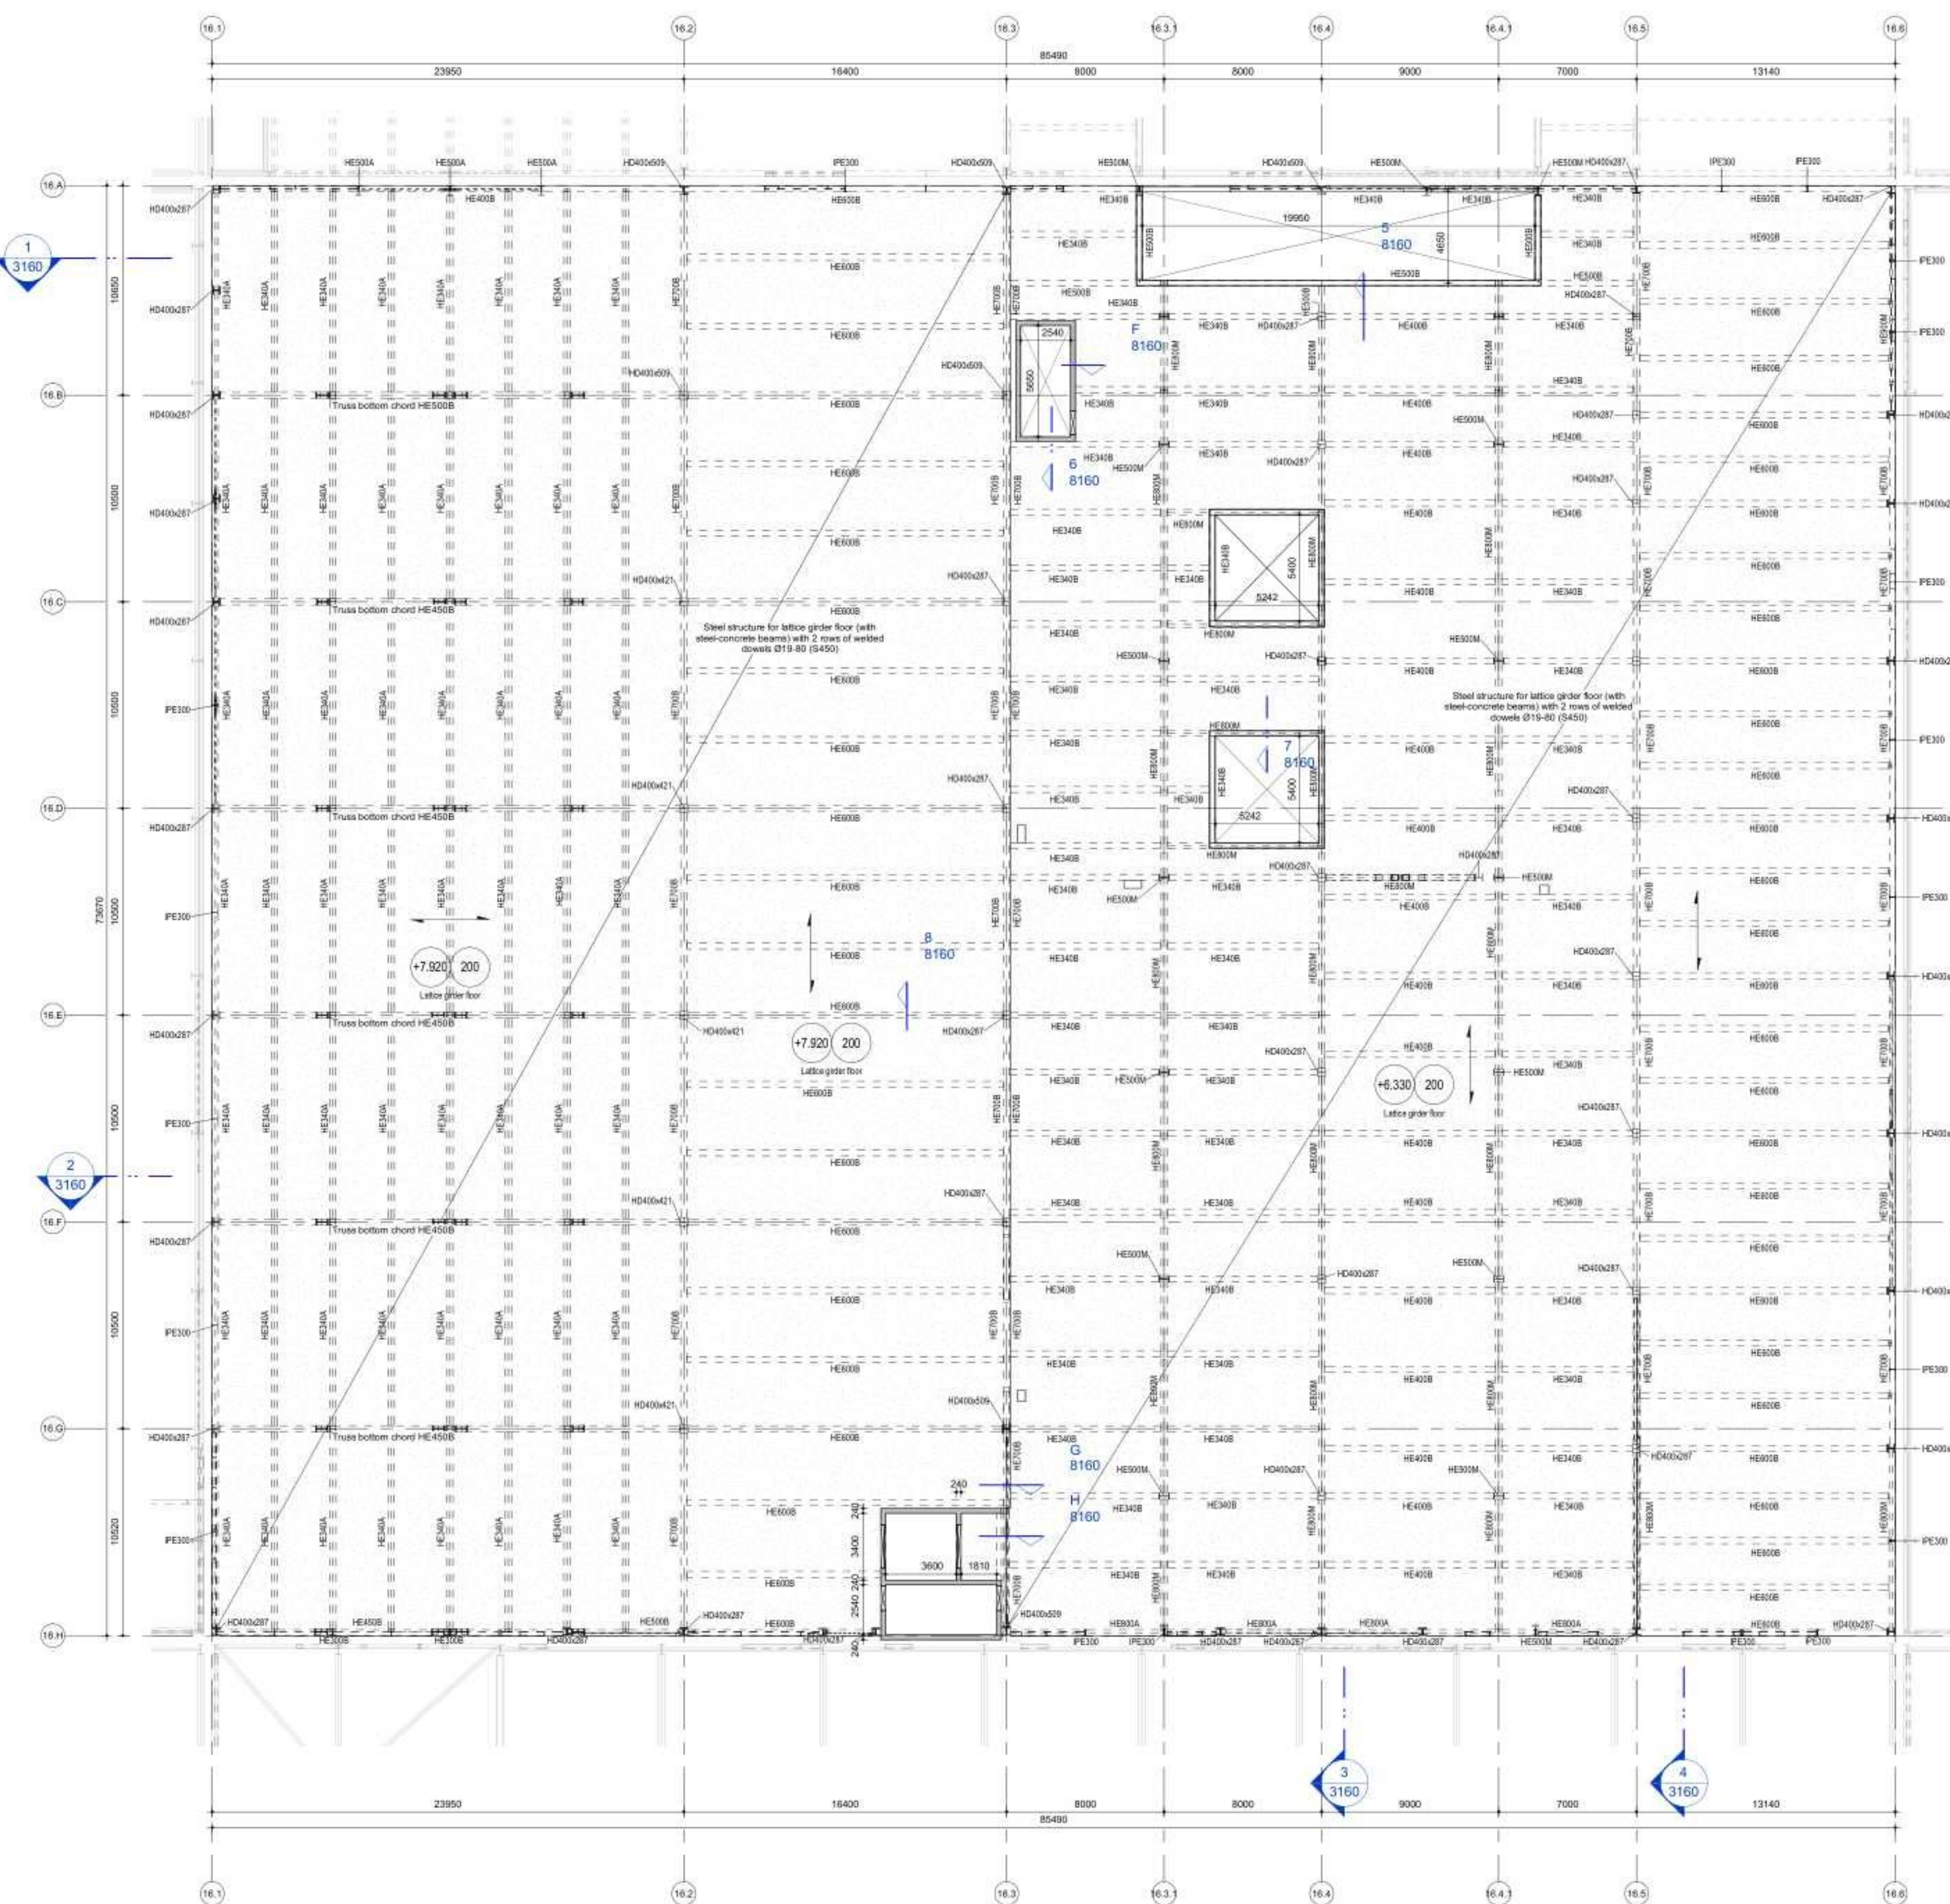


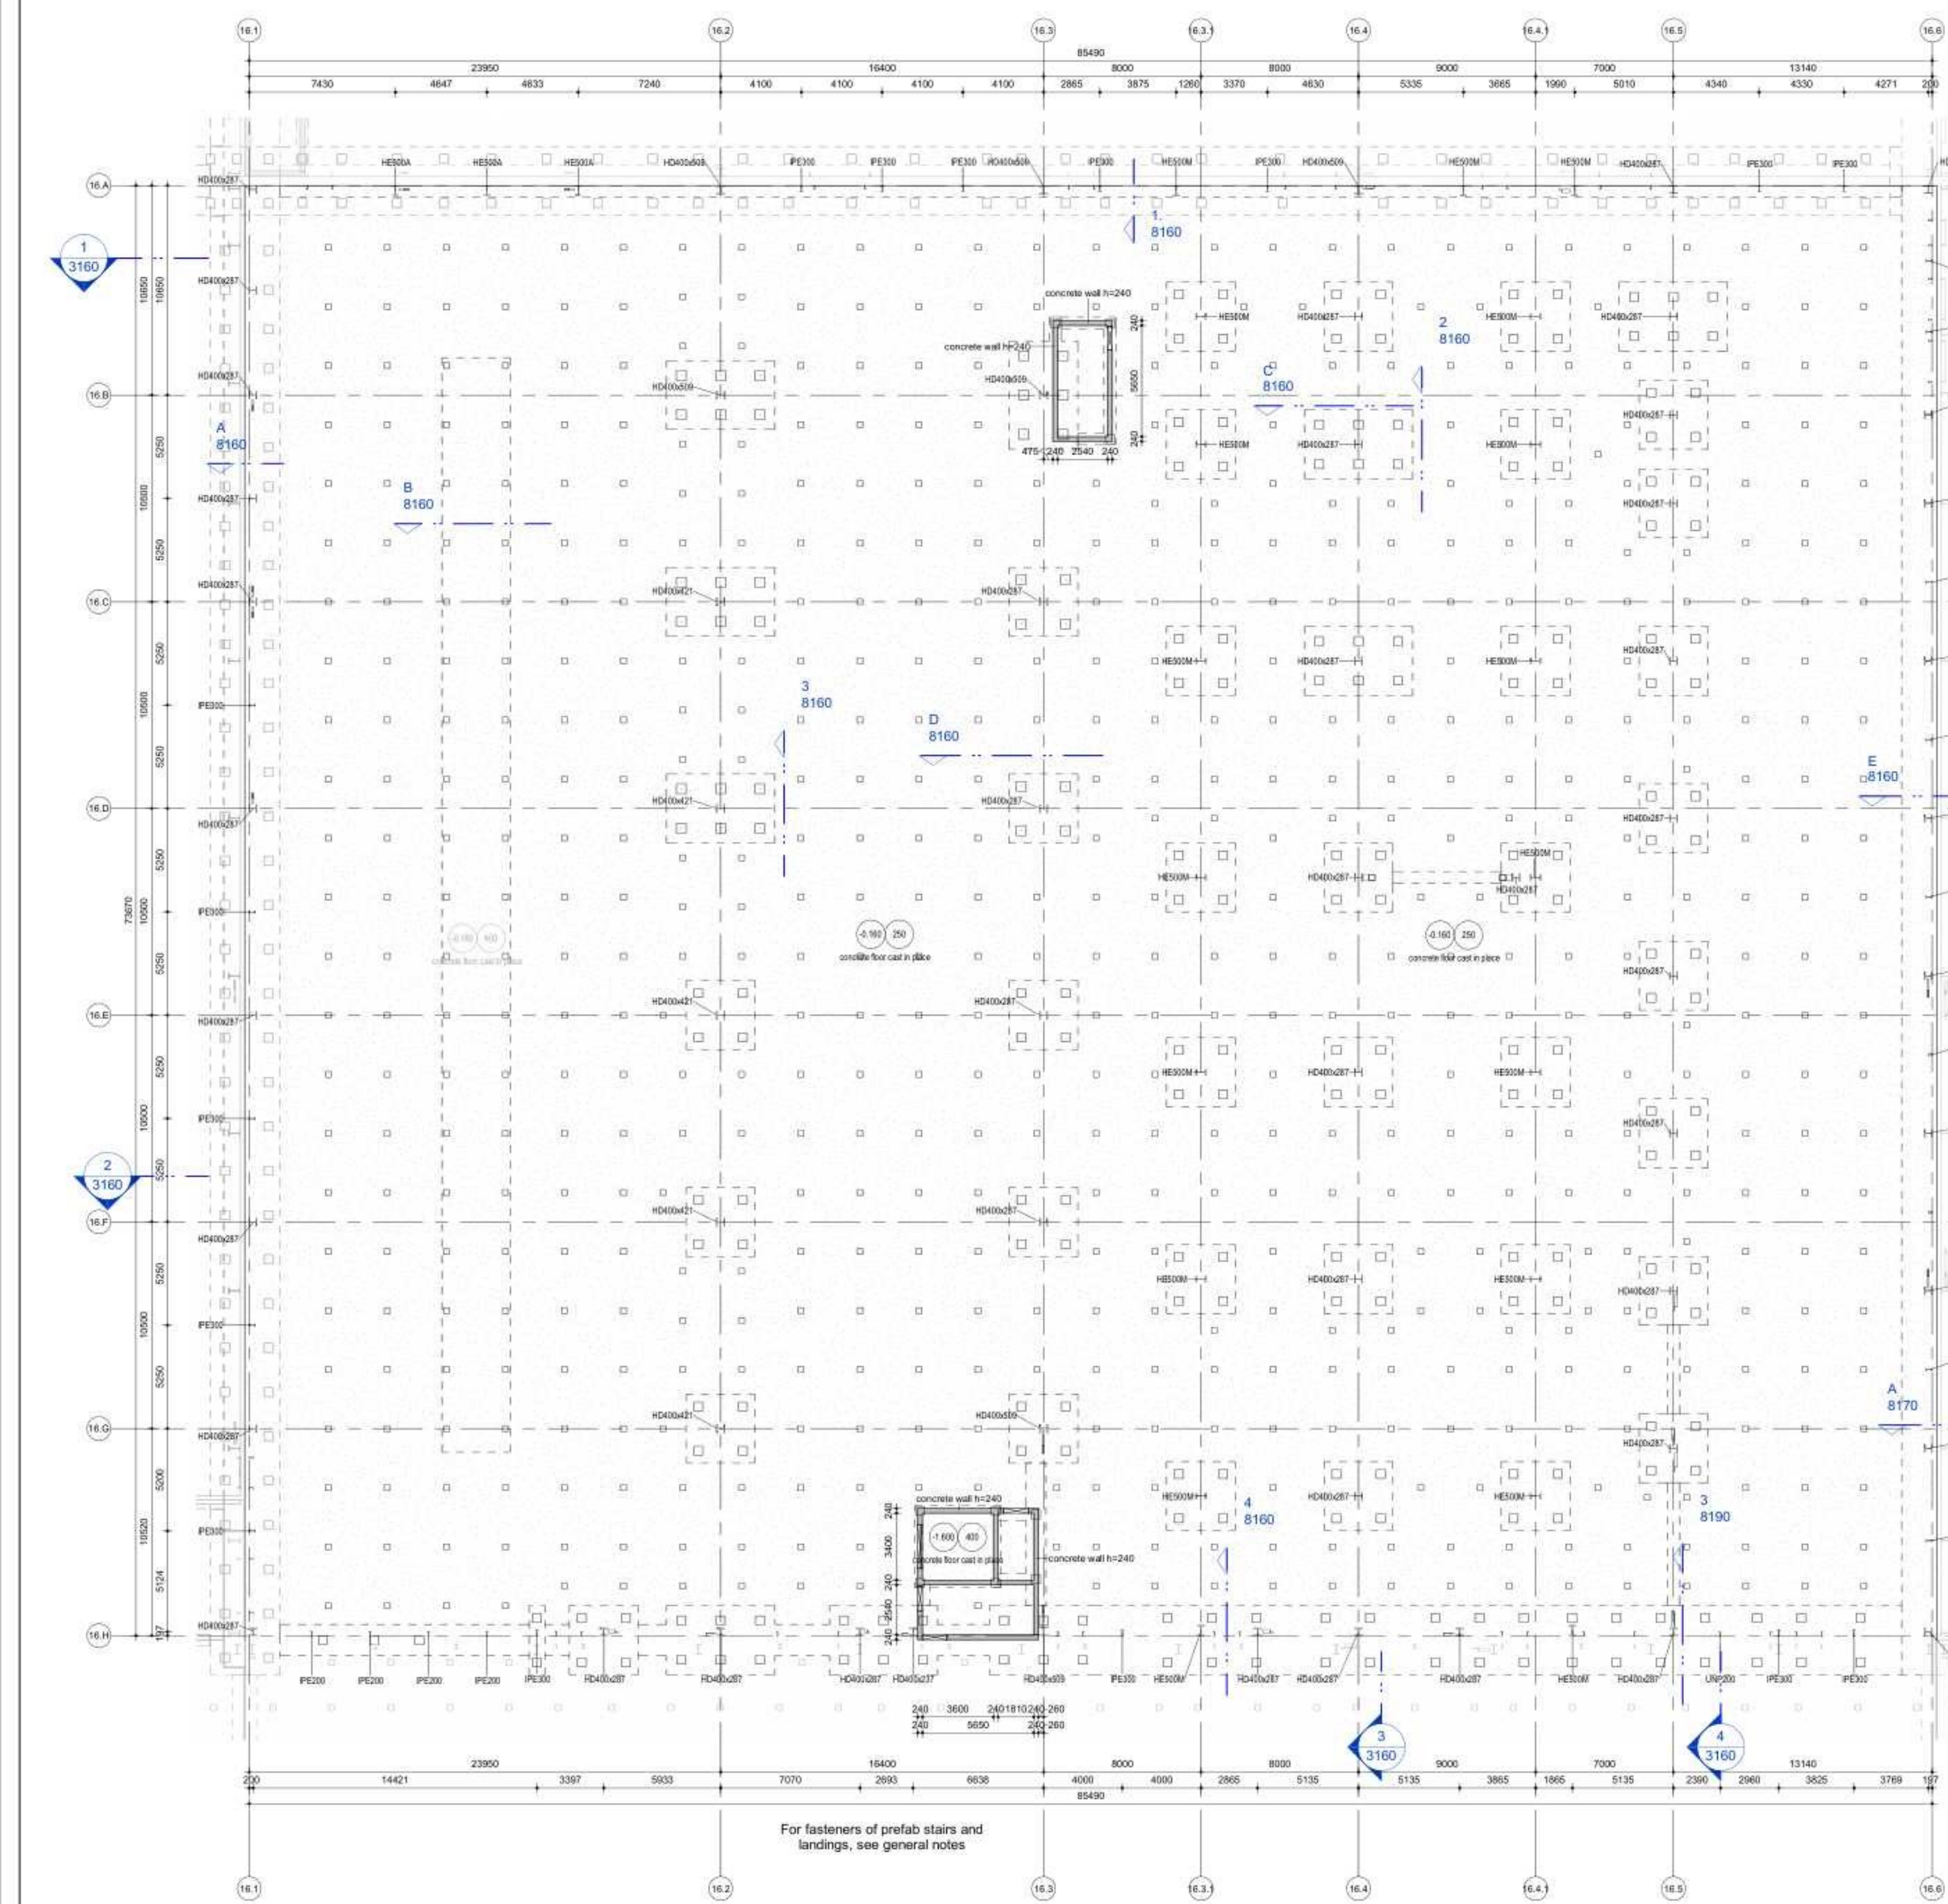

Profile	Label
L150x150x15	A
L150x150x15	B
L150x150x10	C

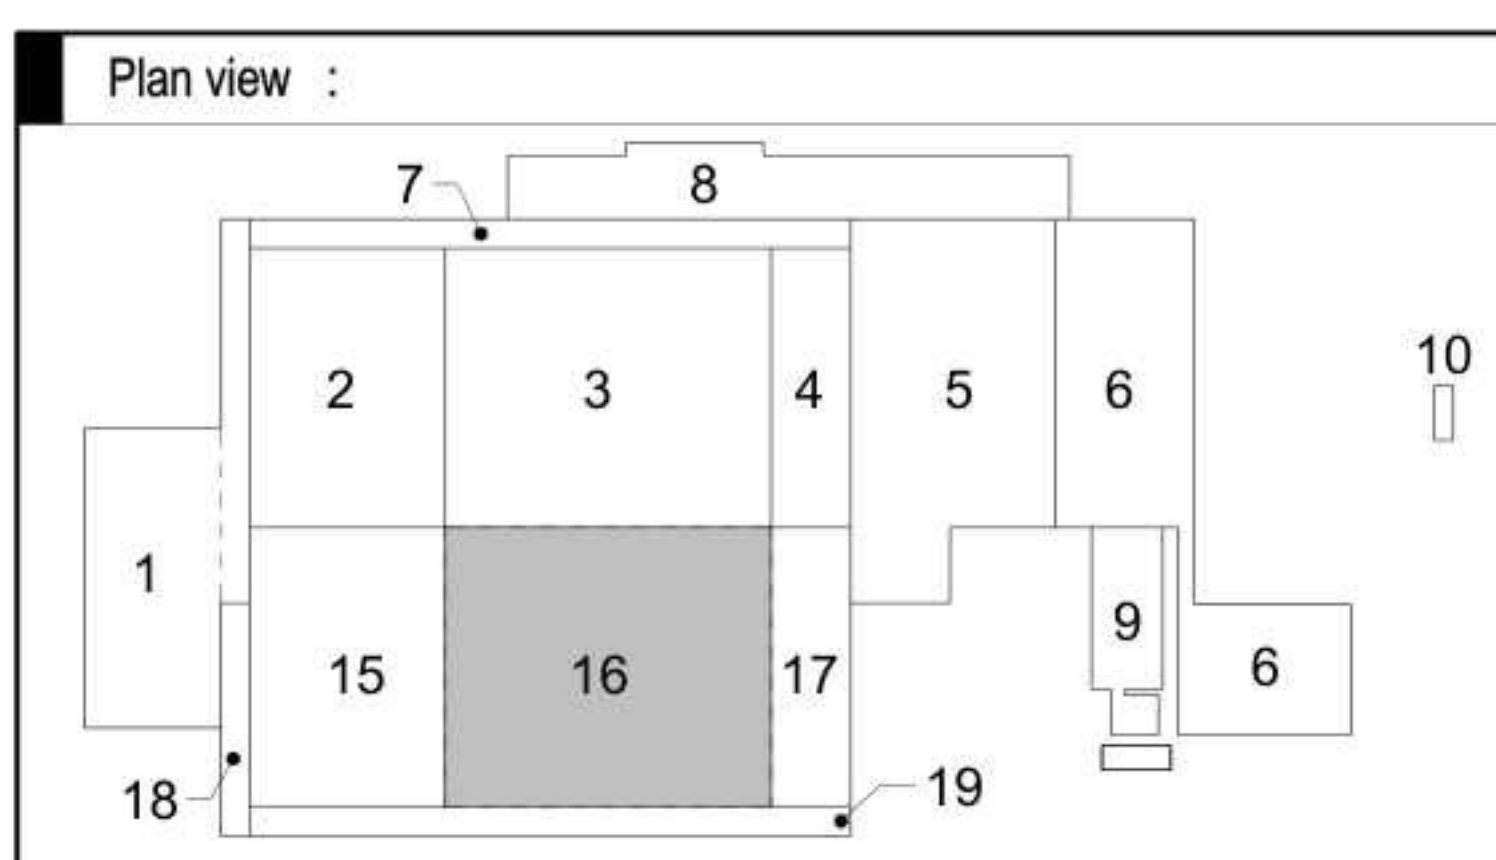

0 16.00 Ground floor
Scale: 1:200

1 16.01a First floor
Scale: 1:200

1 Asmrag Omringvargurinn		RRU	RKE	16-09-2022
Revision/Purpose of Issue		Checked by	Approved by	Date
Client		Contact		
Originator		Contact		
Project		Contact		
Page Dairy Plant		Security Category: ASZ - Internal		
Projectnumber : 3002286		Phase : Final Design		
Subject : Z16 Building 16 Floor plans		Revision:		
Scale : As indicated	Sheet : 2160	Purpose of Issue : FINAL	Drawn by : BJJ	Revision:
FHDP-ARC-Z16-ZR-DW-SE-FD-2160				