


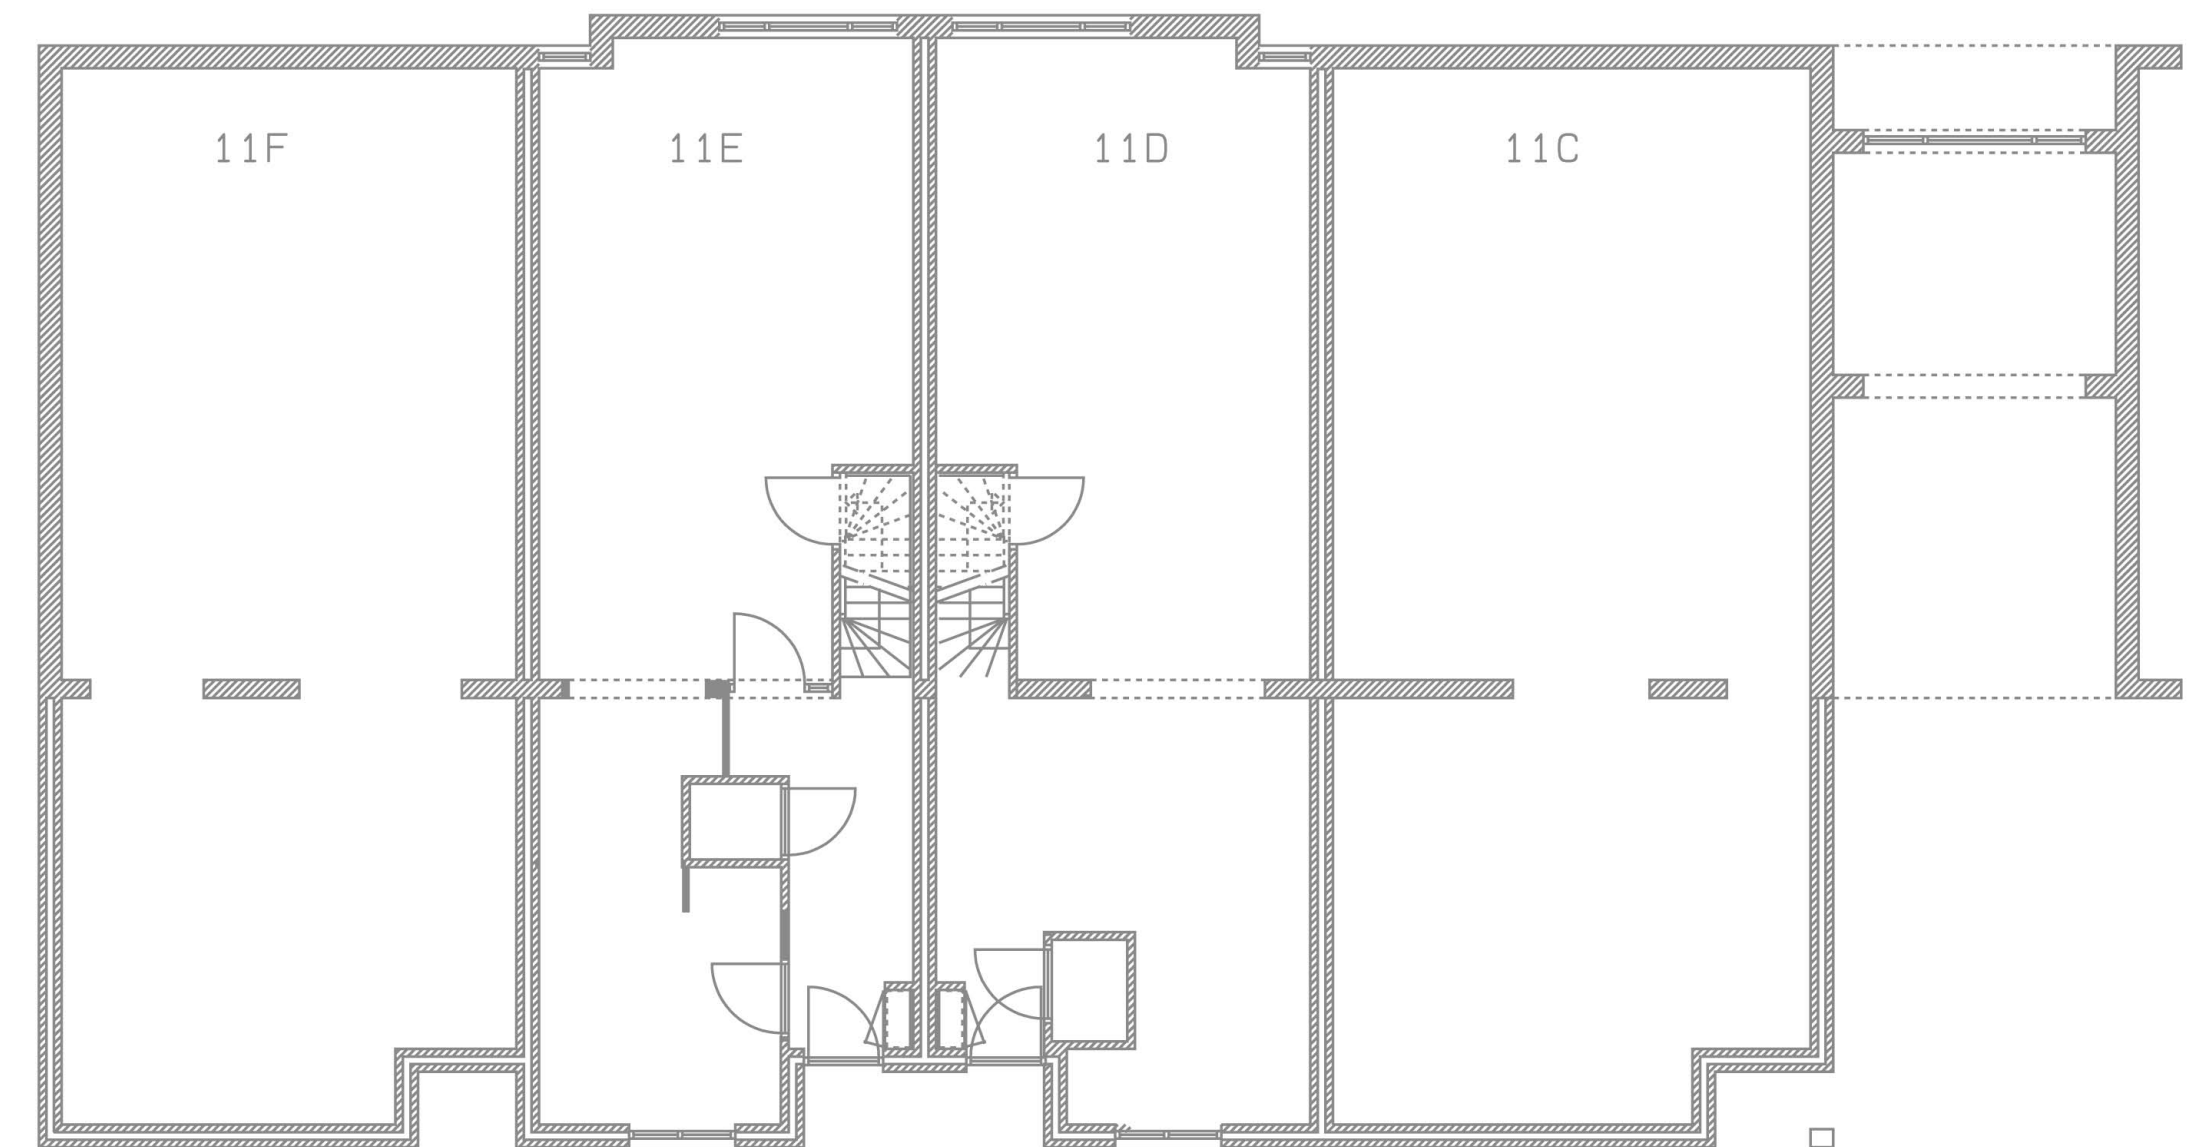

-
- Architectural floor plan of the first floor. The plan shows a central staircase area with two 'overloop' (mezzanine) sections. To the left of the stairs are two 'Badkamer' (bathroom) areas. To the right are two more 'Badkamer' areas. The plan is divided into several rooms labeled 11F, 11E, 11D, 11C, and 11B. A large area at the bottom is labeled 'Merk A01' and 'Merk A01' (repeated). The plan includes walls, doors, windows, and furniture like beds and desks.


 ; GO = Gebruiksoppervlakte h: min 1500+vloer
 GO = Woonfunctie
 Bezettingsgraad woonfunctie nvt


 ; VG + verblijfsgebied h: min 2100+vloer



Werknummer / BLAD

Baak02-04

Schaal

1:100

Opdrachtgever

Fam. R. Vogelaar
Wichmondseweg 11D

Project

Uitbreiding woningen Wichmondseweg 11D en E
BOUWBESLUITTEKENING

Datum

01 oktober 2014

Gewijzigd

10-02-2015

Bedrijfsgegevens AHAD

Antti Hänninen Architectuur en Design | Wichmondseweg 11C | 7223LH Baak | 06 23128936
info@ahad.nu | www.ahad.nu | KVK 59648724 | BTW 19223648901 | 11 september 2014
Banc: NL67 TRIO 0197 0551 64

☐ voor akkoord opdrachtgever

Paraf:

cancel

OK