

KEYED NOTES - OVERALL ELEVATIONS AZ	
1	INSULATED METAL PANEL - RAL: 7012 SLATE GREY PANELS & 150.50 JADE PANELS
2	SCHEDULED DOOR (SEE DOOR SCHEDULE)
3	OVERHEAD COILING DOOR (SEE DOOR SCHEDULE)
4	DUCTWORK (SEE MECHANICAL)
5	MEMBRANE ROOF
6	BUILDING IDENTIFICATION SIGNAGE; SEE SIGNAGE PLANS - RAL: 7035 LIGHT GREY LETTERING
7	TRASH COMPACTOR DOOR
8	CANOPY
9	THRU-WALL SCUPPER W/DOWNSPOUT (SEE CIVIL FOR UNDERGROUND TIE-IN)
10	DOWNSPOUT (SEE CIVIL FOR TIE-IN)
11	CONTINUOUS GUTTER
12	EXPANSION JOINT
13	CAT LADDER
14	LOUVER (SEE MECHANICAL)
15	ALUMINUM FRAMED STOREFRONT WINDOW SYSTEM
17	MEP PENETRATIONS (SEE MEP DRAWINGS)
18	GENERATOR (SEE ELECTRICAL)
19	EXTERNAL BUSS-BAR (SEE ELECTRICAL)
20	REMOVABLE INSECT SCREENS, SUPPLIED & INSTALLED BY GENERAL CONTRACTOR & SPEC 19-21.00, MECHANICAL CONTRACTOR TO COORDINATE INTERFACE DETAILS WITH GENERAL CONTRACTOR

GENERAL NOTES (BUILDING ELEVATIONS)

A. THE KEYED NOTES ARE PART OF A MASTER LIST FOR EXTERIOR ELEVATION DRAWINGS. SOME KEYED NOTES MAY NOT APPEAR ON ALL DRAWINGS

B. REFER TO DRAWING A-000MISC-01 FOR GENERAL NOTES, SYMBOL, LEGENDS, AND ABBREVIATIONS. REFER TO DRAWING A-0 SERIES FIRE REQUIREMENT DRAWINGS AND A-0 SERIES FLOOR PLANS FOR LOCATION OF FIRE RESISTANT ASSEMBLIES


C. REFER TO THE FINISH LEGEND FOR EXTERIOR FINISH DRAWING FOR ADDITIONAL MATERIAL AND COLOR INFORMATION

D. GENERATORS AND OTHER EQUIPMENT SHOWN IN THE FOREGROUND OF THE BUILDING ELEVATIONS ARE NOT SHOWN FOR CLARITY IN THE ENLARGED ELEVATIONS

E. REFER TO DETAILS IN THE A-K SERIES DRAWINGS FOR CONDUIT / PIPE WALL PENETRATION DETAILS. NOT ALL PIPE PENETRATIONS ARE SHOWN ON THE ELEVATIONS. REFER TO ELECTRICAL, MECHANICAL, PLUMBING, AND TELECOM DRAWINGS FOR ADDITIONAL INFORMATION


Algemene opmerkingen (aanzichten)

- A. De genummerde opmerkingen maken deel uit van de algemene lijst voor aanzichtsen. Sommige genummerde opmerkingen kunnen niet op alle tekeningen voorkomen (afhankelijk van de tekening). De tekening met de algemene opmerkingen, symbool legendes en afkortingen. Raadpleeg tekening A-0 serie brandseisen en A-0 serie plattegronden voor de positie van brandseisen constructies.
- C. De tekening met de afwijkingstaat en de afwijkingstaat voor het exterieur voor aanvullende informatie voor materiaal en kleur.
- D. Generatoren en andere apparatuur die aangegeven worden op de voorgedrukte tekening. Gebouwaanzichten worden aangegeven ter verduidelijking.
- E. Raadpleeg details in de A-K serie tekeningen voor leiding en buisdoorvoeren in muren. Niet alle buisdoorvoeren worden getoond op de tekening.
- F. Aanzichttekeningen. Raadpleeg de installatietekeningen voor aanvullende informatie.

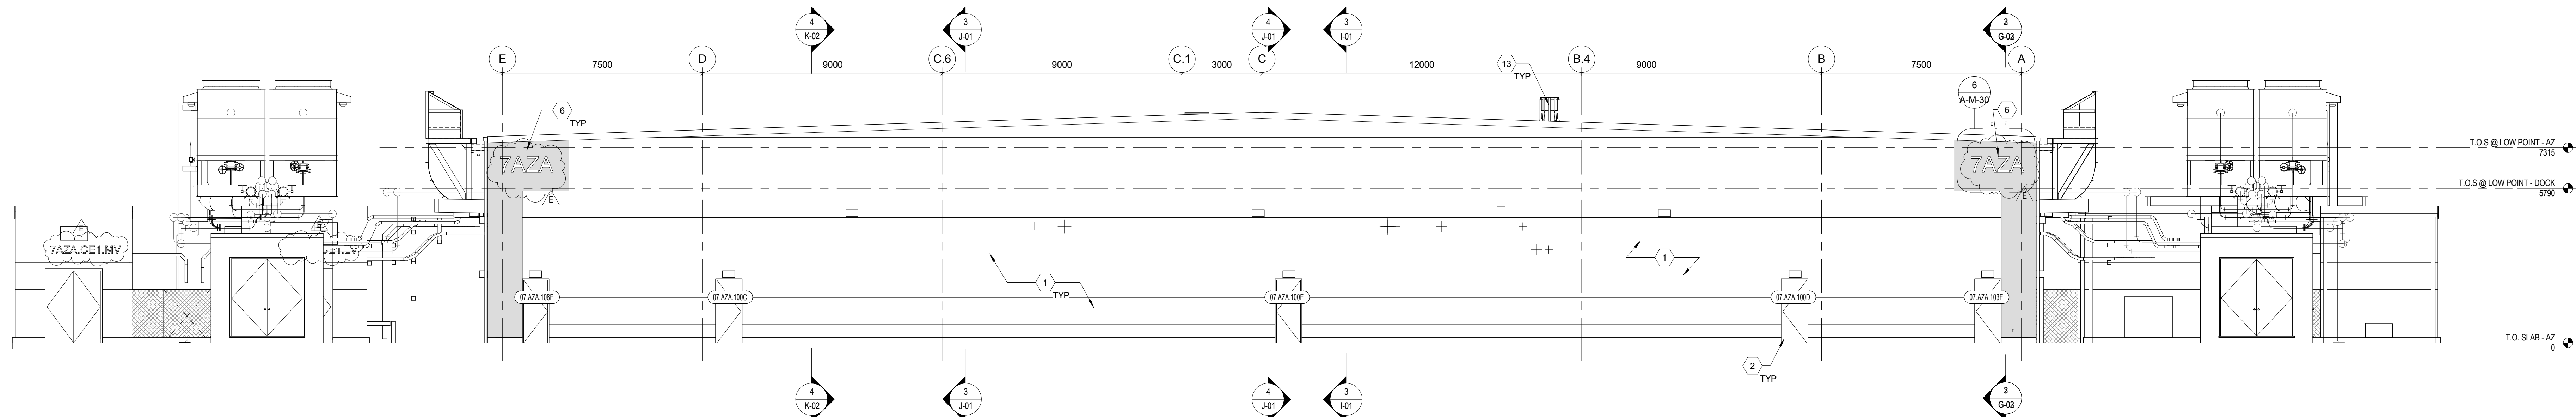

AZ NORTH ELEVATION
SCALE: 1"=100'

2

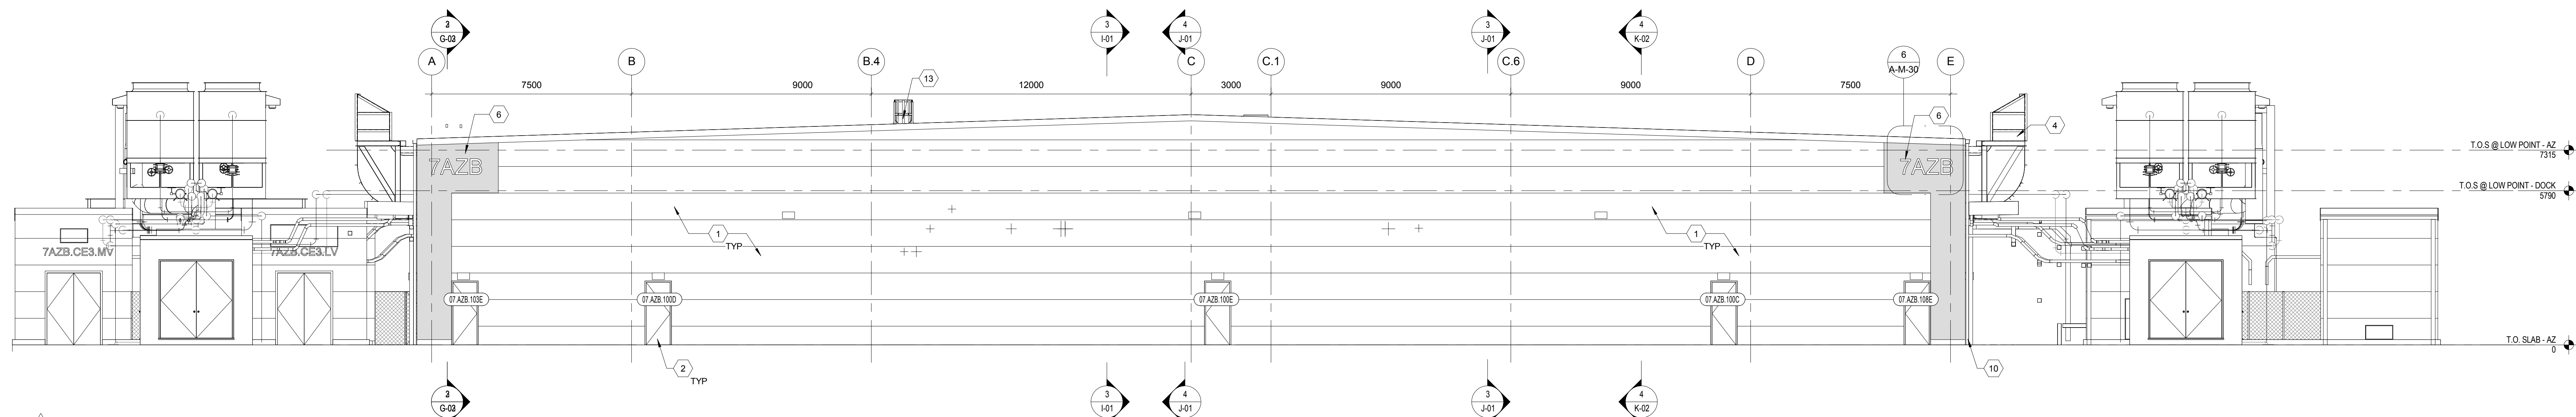

AZ SOUTH ELEVATION
SCALE: 1"=100'

1

ALL VERTICAL DIMENSIONS ARE RELATIVE TO ASSOCIATED BUILDING SLAB LEVEL.

MICROSOFT CONFIDENTIAL



1 Lower Farm Barns
Bainton Road, Bucknell
Bicester OX27 7LT, UK
www.red-eng.com

t: +44-(1869)355600
f: +44-(1869)250777
e: oxfordcad@red-eng.com

Gensler

Aldgate House
33 Aldgate High Street
London EC3N 1AH
United Kingdom

Tel. +44 (0)20 7073 9800



AMS07

AGRIPORT 570
1775TB MIDDENMEER
THE NETHERLANDS

Design Team

Design	GENSLER
Drawn	GARY SCHOFIELD
Checked	10.02.15
Date	RT1559
Company Project No.	P=12102
M.S. Project No.	

Approvals

CUSTOMER	MICROSOFT	Date
BRAN ANDERSEN		
Microsoft Mechanical Engineer	CARLOS ELARRO	Date
Microsoft Cable Engineer	STEVE STEINERT	
Microsoft Electrical Engineer	DREW REEVES	
Engineering Manager	MICHAEL WATERS	
Security Manager	RICHARD HADE	
CSA		

PROJECT MANAGEMENT


Project Planner	Date
Project Manager	
Sensor Project Manager	
Development Manager	
Project Manager	
Quality Control Reviewer	
Quality Control FFI&E	

Revisions

No.	Date	Description
A	13.07.15	IFR
B	18.12.15	Building Permit App (AMS07/8)
C	08.03.16	DBR01/2/3 IFR
D	18.03.16	DBR01/2/3 IFC
E	22.03.16	DRB01/2/3 IFC - Rev 1
F	13.05.16	Building Permit App (AMS07/8)

Registration

D+P REVIEWED FOR LOCAL CODE COMPLIANCE
DGMR/SyB HAVE REVIEWED FOR FIRE

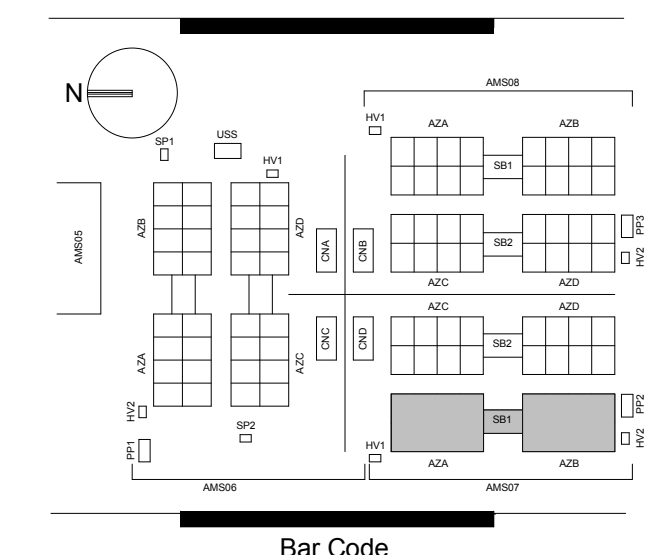

Sheet Title/Number

ENLARGED
ELEVATIONS AZAB

A-H-01

4-01