



Aldgate House
33 Aldgate High Street
London EC3N 1AH
United Kingdom
Tel. +44 (0)20 7073 9600



AGRIPORT 570
1775TB MIDDENMEER
THE NETHERLANDS

Design Team

Design	GENSLER
Drawn	GARY SCHOFIELD
Checked	19/02/15
Date	R1550
Company Project No.	P13202
M.S. Project No.	

Approvals

CUSTOMER	MICROSOFT	Date
BRIAN ANDERSEN		
Microsoft Mechanical Engineer	CARLOS ELARBAO	Date
Microsoft Cable Engineer	STEVE STEINERT	
Microsoft Electrical Engineer	DREW REEVES	
Engineering Manager	MICHAEL WATERS	
Security Manager	RICHARD HAGE	
CSA		

PROJECT MANAGEMENT


Project Planner	Date
Project Manager	
Senior Project Manager	
Development Manager	
Project Manager	
Quality Control Reviewer	
Quality Control FSM	

Revisions

No.	Date	Description
A	13.07.15	IFR
B	18.12.15	Building Permit App (AMS07/8)
C	08.03.16	DBR01/2/3 IFR
D	18.03.16	DBR01/2/3 IFC
E	22.03.16	DRB01/2/3 IFC - Rev 1
F	13.05.16	Building Permit App (AMS07/8)


Registration

D+P REVIEWED FOR LOCAL CODE COMPLIANCE
 DGMR/SyB HAVE REVIEWED FOR FIRE

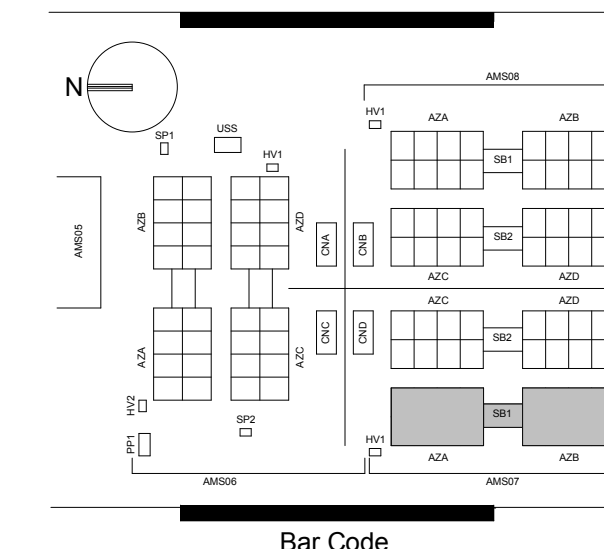

ENLARGED TIONS WEST AZ

A-H-02

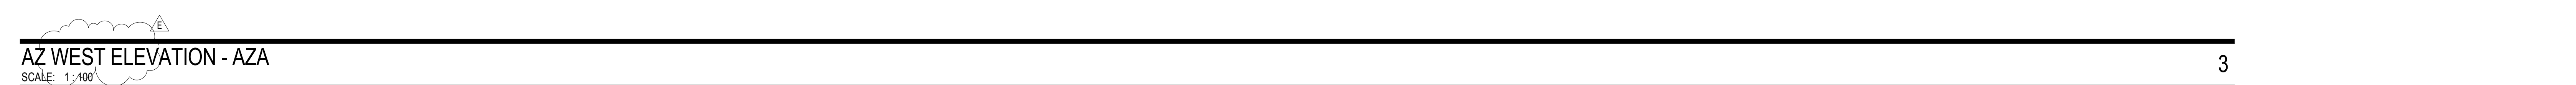

AZ WEST ELEVATION - AZA

SCALE: 1:100

3

KEYED NOTES - OVERALL ELEVATIONS AZ

- | | |
|----|---|
| 1 | INSULATED METAL PANEL - RAL: 7012 SLATE GREY
PANELS & 150.50.20 JADE PANELS |
| 2 | SCHEDULED DOOR (SEE DOOR SCHEDULE) |
| 3 | OVERHEAD COILING DOOR (SEE DOOR SCHEDULE) |
| 4 | DUCTWORK (SEE MECHANICAL) |
| 5 | MEMBRANE ROOF |
| 6 | BUILDING IDENTIFICATION SIGNAGE; SEE SIGNAGE
SCHEDULE - RAL: 7035 LIGHT GREY LETTERING |
| 7 | TRASH COMPACTOR DOOR |
| 8 | CANOPY |
| 9 | THRU-WALL SCUPPER W/DOWNSPOUT (SEE CIVIL
FOR UNDERGROUND TIE-IN) |
| 10 | DOWNSPOUT (SEE CIVIL FOR TIE-IN) |
| 11 | CONTINUOUS GUTTER |
| 12 | EXPANSION JOINT |
| 13 | CAT LADDER |
| 14 | LOUVE (SEE MECHANICAL) |
| 15 | ALUMINUM FRAMED STOREFRONT WINDOW
SYSTEM |
| 16 | MEP PENETRATIONS (SEE MEP DRAWINGS) |
| 17 | GENERATOR (SEE ELECTRICAL) |
| 18 | EXTERNAL BUSS-BAR (SEE ELECTRICAL) |
| 19 | REMOVE/ABSE INSECT SCREENS, SUPPLIED &
INSTALLED BY GENERAL CONTRACTOR & SPEC
SECTION 10-21-00. MECHANICAL CONTRACTOR TO
COORDINATE INTERFACE DETAILS WITH GENERAL
CONTRACTOR |

GENERAL NOTES (BUILDING ELEVATIONS)

- A. THE KEYED NOTES ARE PART OF A MASTER LIST FOR EXTERIOR ELEVATION DRAWINGS. SOME KEYED NOTES MAY NOT APPEAR ON ALL DRAWINGS
- B. REFER TO DRAWING A-060101C-1 FOR GENERAL, NOTES, SYMBOL, LEGENDS, AND ABBREVIATIONS. REFER TO DRAWING A-0 SERIES FIRE REQUIREMENT DRAWINGS AND A-0 SERIES FLOOR PLANS FOR LOCATION OF FIRE RESISTANT ASSEMBLIES
- C. REFER TO THE FINISH LEGEND & EXTERIOR FINISH DIAGRAM FOR ADDITIONAL MATERIAL AND COLOR INFORMATION
- D. GENERATORS AND OTHER EQUIPMENT SHOWN IN THE FOREGROUND OF THE BUILDING ELEVATIONS ARE NOT SHOWN FOR CLARITY IN THE ENLARGED ELEVATIONS.
- E. REFER TO DETAILS IN THE A-K SERIES DRAWINGS FOR CONDUIT / PIPE WALL PENETRATION DETAILS. NOT ALL PIPE PENETRATIONS ARE SHOWN ON THE ELEVATIONS. REFER TO ELECTRICAL, MECHANICAL, PLUMBING, AND TELECOM DRAWINGS FOR ADDITIONAL INFORMATION.

Algemene opmerkingen (aanzichten)

- A. De genummerde opmerkingen maken deel uit van de algemene lijst voor aanzichten. Sommige genummerde opmerkingen kunnen niet op alle tekeningen voorkomen.
- B. Tekening 1000MISC-01 voor algemene opmerkingen. Het symbool legende en afkortingen. Raadpleeg tekening A-0 serie branden en A-0 serie plattegronden voor de positie van brandwerende constructies.
- C. Raadpleeg de afwerkingsstaat en de afwerkingsstaat voor het exterieur voor aanvullende informatie voor materiaal en kleur.
- D. Generatoren en andere apparatuur die aangegeven worden op de voorgrond en de gebouwaanzichten worden aangegeven ter verduidelijking.
- E. Raadpleeg details in de A-K serie tekeningen voor leiding en buisdoervoeren in muren. Niet alle buisdoervoeren worden aangegeven op de tekeningen. Raadpleeg de installatietekeningen voor aanvullende informatie.

AZ WEST ELEVATION - SBA

SCALE: 1 : 100

2

AZ WEST ELEVATION - AZB

SCALE: 1:100

1

ALL VERTICAL DIMENSIONS ARE RELATIVE TO ASSOCIATED BUILDING SLAB LEVEL

MICROSOFT CONFIDENTIAL

4-02