



Aldgate House  
33 Aldgate High Street  
London EC3N 1AH  
United Kingdom  
Tel. +44 (0)20 7073 9600



AGRIPORT 570  
1775TB MIDDENMEER  
THE NETHERLANDS

Design Team

|                     |                |
|---------------------|----------------|
| Design              | GENSLER        |
| Drawn               | GARY SCHOFIELD |
| Checked             | 19.02.15       |
| Date                | R1559          |
| Company Project No. | P13262         |
| M.S. Project No.    |                |

### Approvals

| CUSTOMER                      |                | Date |
|-------------------------------|----------------|------|
|                               | MICROSOFT      |      |
|                               | BRIAN ANDERSEN |      |
| Microsoft Mechanical Engineer |                | Date |
|                               | CARLOS ELARBAO |      |
| Microsoft Cable Engineer      |                |      |
|                               | STEVE STEINERT |      |
| Microsoft Electrical Engineer |                |      |
|                               | DREW REEVES    |      |
| Engineering Manager           |                |      |
|                               | MICHAEL WATERS |      |
| Security Manager              |                |      |
|                               | RICHARD HAGE   |      |
| CSA                           |                |      |

## PROJECT MANAGEMENT


|                          |      |
|--------------------------|------|
| Project Planner          | Date |
| Project Manager          |      |
| Senior Project Manager   |      |
| Development Manager      |      |
| Project Manager          |      |
| Quality Control Reviewer |      |
| Quality Control FF&E     |      |

## Revision:

| No. | Date     | Description                   |
|-----|----------|-------------------------------|
| A   | 13.07.15 | IFR                           |
| B   | 18.12.15 | Building Permit App (AMS07/8) |
| C   | 08.03.16 | DBR01/2/3 IFR                 |
| D   | 18.03.16 | DBR01/2/3 IFC                 |
| E   | 22.03.16 | DRB01/2/3 IFC - Rev 1         |
| F   | 13.05.16 | Building Permit App (AMS07/8) |

## Registration

D+P REVIEWED FOR LOCAL CODE COMPLIANCE  
DGMR/SyB HAVE REVIEWED FOR FIRE

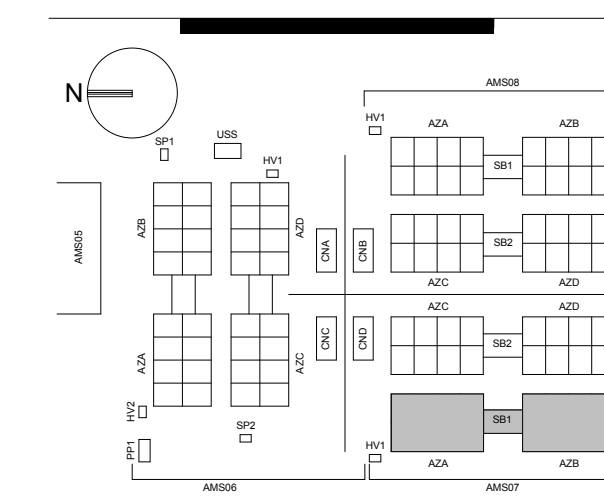


Bar Code

Sheet Title/Number

ENLARGED  
ELEVATIONS EAST AZ

A-H-03

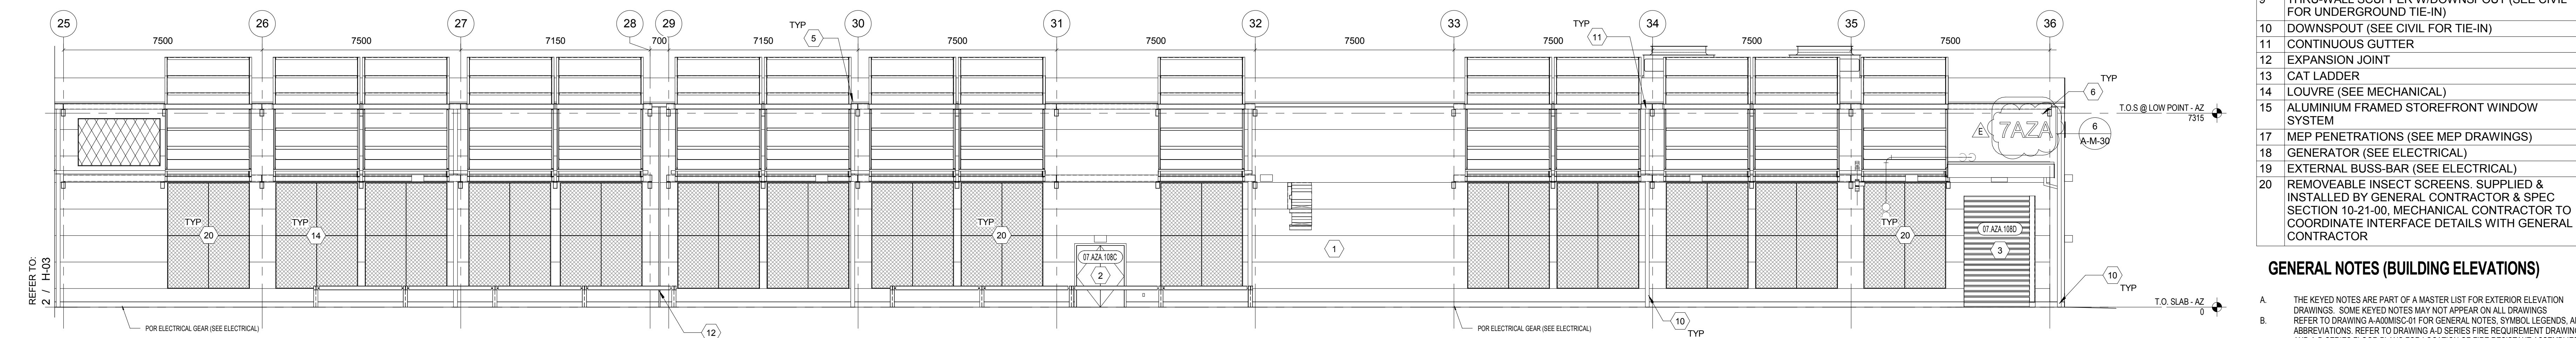

AZ EAST ELEVATION - AZB

SCALE: 1:100

3


- | KEYED NOTES - OVERALL ELEVATIONS AZ |   |
|-------------------------------------|---|
| 1                                   | INSULATED METAL PANEL - RAL 7012 SLATE GREY PANELS & 150.50.20 JADE PANELS                                                                                                |
| 2                                   | SCHEDULED DOOR (SEE DOOR SCHEDULE)   |
| 3                                   | OVERHEAD COILING DOOR (SEE DOOR SCHEDULE)   |
| 4                                   | DUCTWORK (SEE MECHANICAL)   |
| 5                                   | MEMBRANE ROOF   |
| 6                                   | BUILDING IDENTIFICATION SIGNAGE; SEE SIGNAGE PLANS - RAL: 7035 LIGHT GREY LETTERING                                                                                       |
| 7                                   | TRASH COMPACTOR DOOR   |
| 8                                   | CANOPY   |
| 9                                   | THRU-WALL SCUPPER W/DOWNSPOUT (SEE CIVIL FOR UNDERGROUND TIE-IN)   |
| 10                                  | DOWNSPOUT (SEE CIVIL FOR TIE-IN)   |
| 11                                  | CONTINUOUS GUTTER   |
| 12                                  | EXPANSION JOINT   |
| 13                                  | CAT LADDER   |
| 14                                  | CLIMBURE (SEE MECHANICAL)   |
| 15                                  | ALUMINUM FRAMED STOREFRONT WINDOW SYSTEM   |
| 16                                  | MEP PENETRATIONS (SEE MEP DRAWINGS)   |
| 17                                  | GENERATOR (SEE ELECTRICAL)   |
| 18                                  | EXTERNAL BUSS-BAR (SEE ELECTRICAL)   |
| 19                                  | REMOVEABLE INSECT SCREENS, SUPPLIED & INSTALLED BY GENERAL CONTRACTOR & SPEC SECTION 10-21-00, MECHANICAL CONTRACTOR TO PROVIDE INTERFACE DETAILS WITH GENERAL CONTRACTOR |

**GENERAL NOTES (BUILDING ELEVATIONS)**

- A. THE KEYED NOTES ARE PART OF A MASTER LIST FOR EXTERIOR ELEVATION DRAWINGS. SOME KEYED NOTES MAY NOT APPEAR ON ALL DRAWINGS.
- B. REFER TO DRAWING A-400M01-01 FOR GENERAL NOTES, SYMBOL LEGENDS, AND ABBREVIATIONS. REFER TO DRAWING A-40 SERIES FIRE REQUIREMENT DRAWINGS AND A-40 SERIES FLOOR PLANS FOR LOCATION OF FIRE RESISTANT ASSEMBLIES.
- C. REFER TO THE FINISH LEGEND & EXTERIOR FINISH DIAGRAM FOR ADDITIONAL MATERIALS AND COLOR INFORMATION.
- D. GENERATORS AND OTHER EQUIPMENT SHOWN IN THE FOREGROUND OF THE BUILDING ELEVATIONS ARE NOT SHOWN FOR CLARITY IN THE ENLARGED ELEVATIONS.
- E. REFER TO DETAILS IN THE AK ALL PIPES DRAWINGS FOR CONDUIT / PIPE WALL PENETRATION DETAILS. NOT ALL PIPE PENETRATIONS ARE SHOWN ON THE ELEVATIONS. REFER TO ELECTRICAL, MECHANICAL, PLUMBING, AND TELECOM DRAWINGS FOR ADDITIONAL INFORMATION.

### Algemene opmerkingen (aanzichten)


- A. De genummerde opmerkingen maken deel uit van de algemene lijst voor aanzichtzichten. Sommige genummerde opmerkingen kunnen niet op alle tekeningen voorkomen
- B. Raadpleeg tekening A-A00MISC-01 voor algemene opmerkingen, symbol legenden en afkortingen. Raadpleeg tekening A-A00MISC-02 voor de A-serie tekening voor de positieve van brandwerende constructies.
- C. Raadpleeg de afwerkingsstaat en de afwerkingsstaat voor het exterieur voor aanvullende informatie voor materiaal en afwerking.
- D. Gebruikers en andere apparatuur die aangegeven wordt op de voorgrond van de gebouwaanzichtzichten worden aangegeven voor verduidelijking.
- E. Raadpleeg de installatie van de serie tekeningen voor leiding en buisdoelvoorstellen in muren. Niet alle buisdoelvoorstellen worden aangegeven op de aanzichtzichten. Raadpleeg de installatietekeningen voor aanvullende informatie.

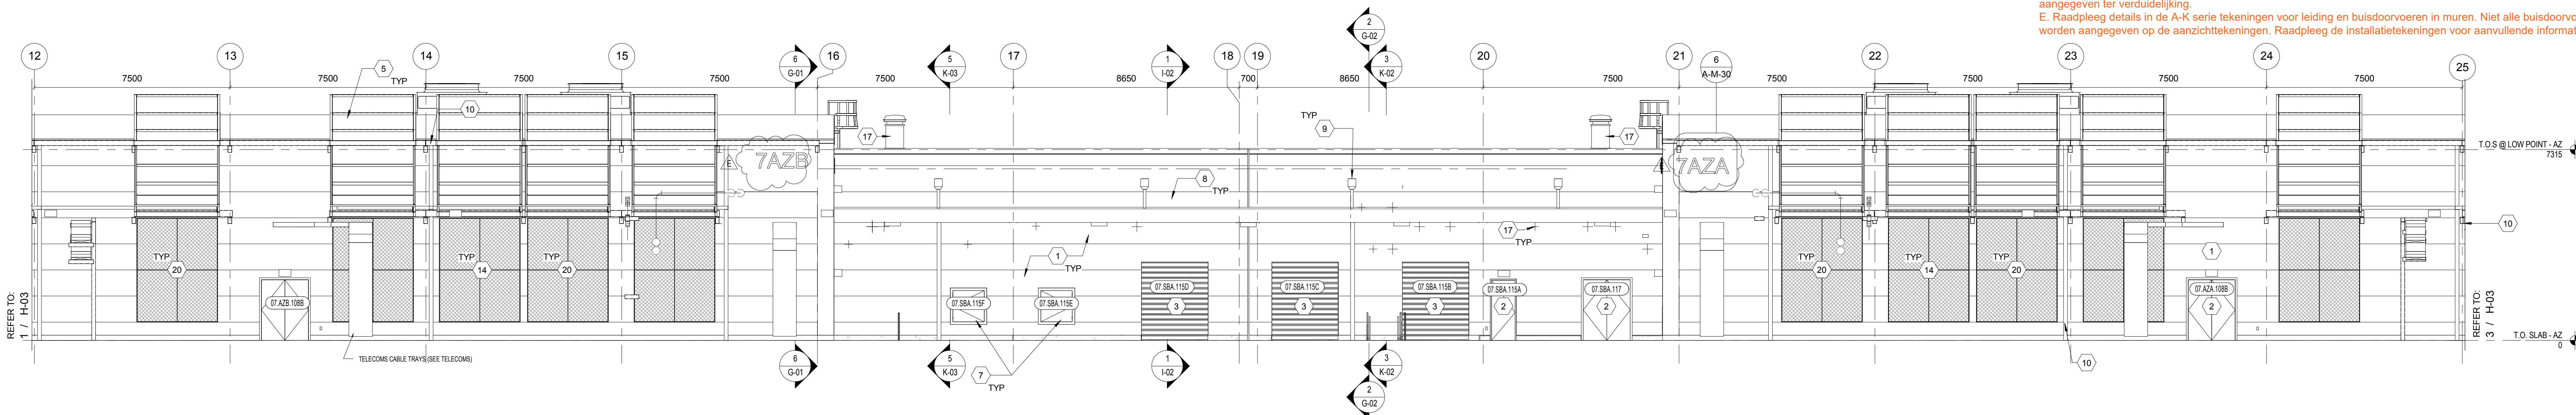

AZ EAST ELEVATION - SBA

SCALE: 1:100

2

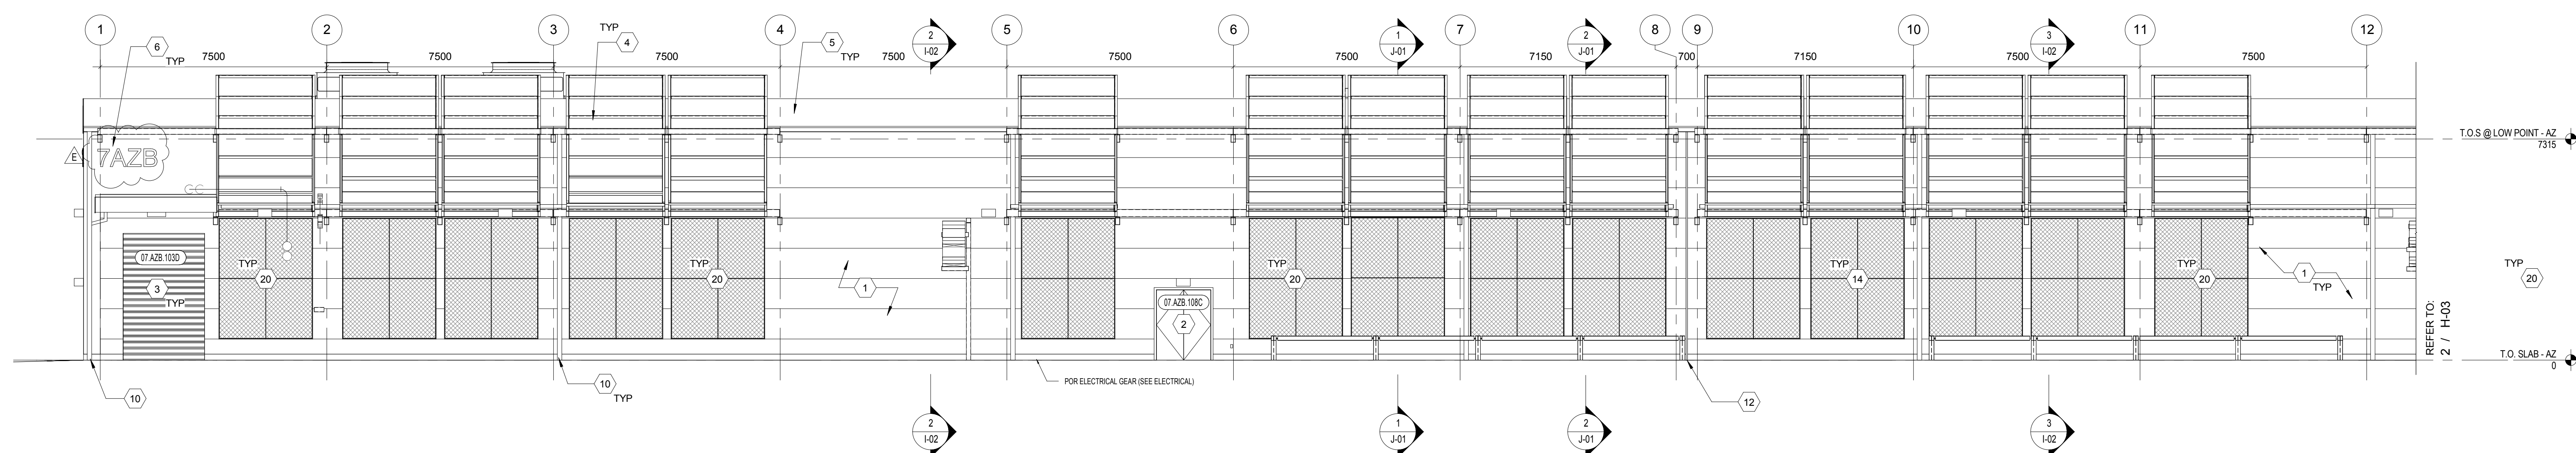

AZ EAST ELEVATION - AZA

SCALE: 1:100

1

ALL VERTICAL DIMENSIONS ARE RELATIVE TO ASSOCIATED BUILDING SLAB LEVEL.