



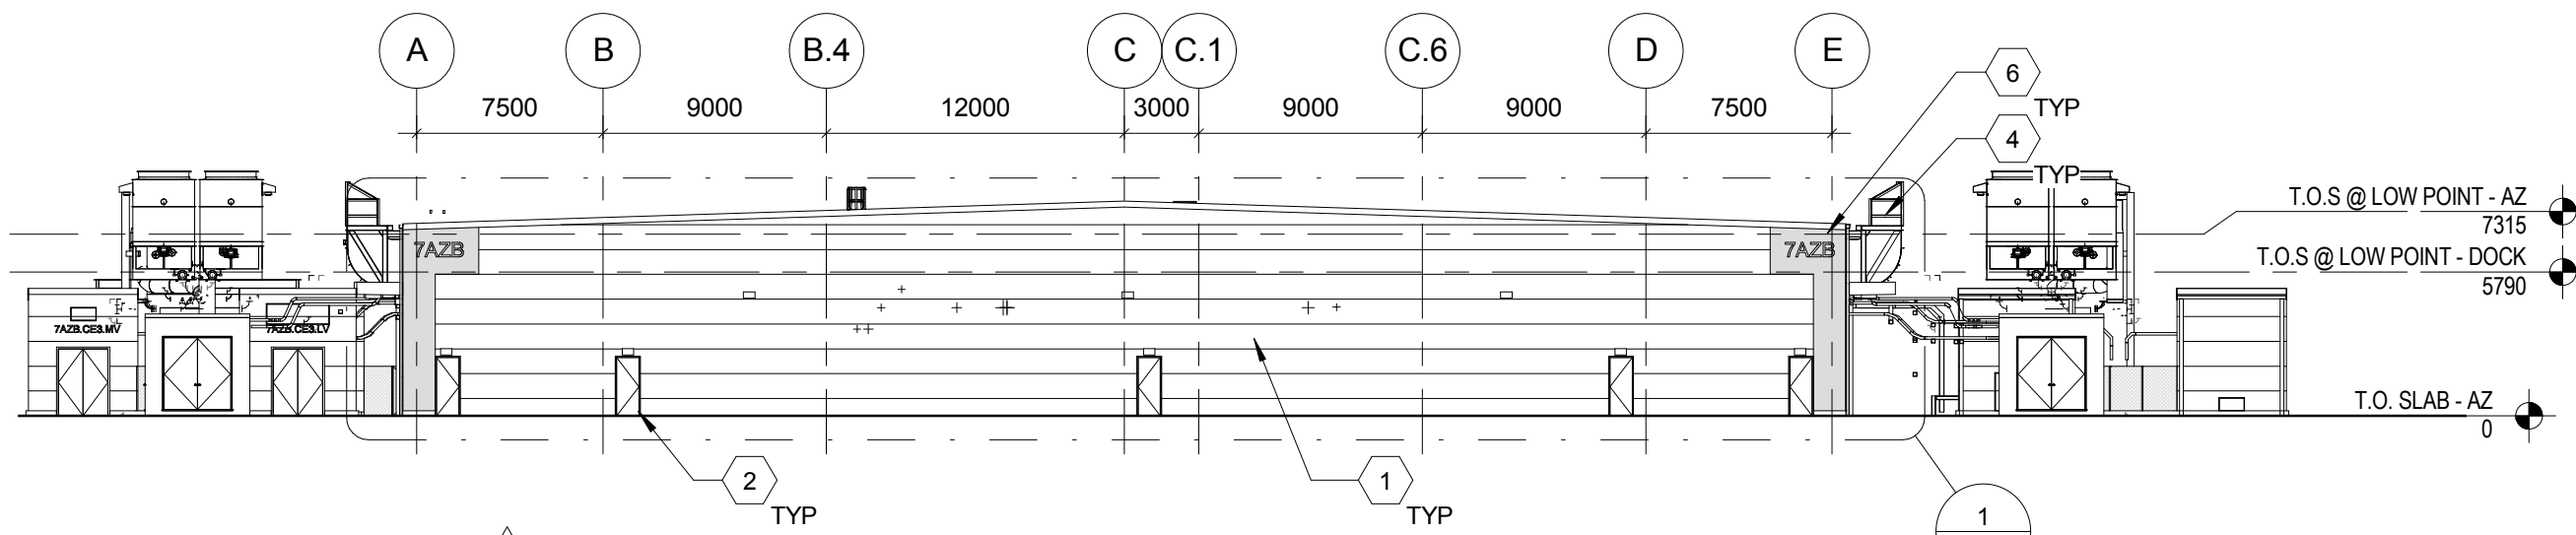


AZ SOUTH OVERALL ELEVATION
SCALE: 1"=300'

4

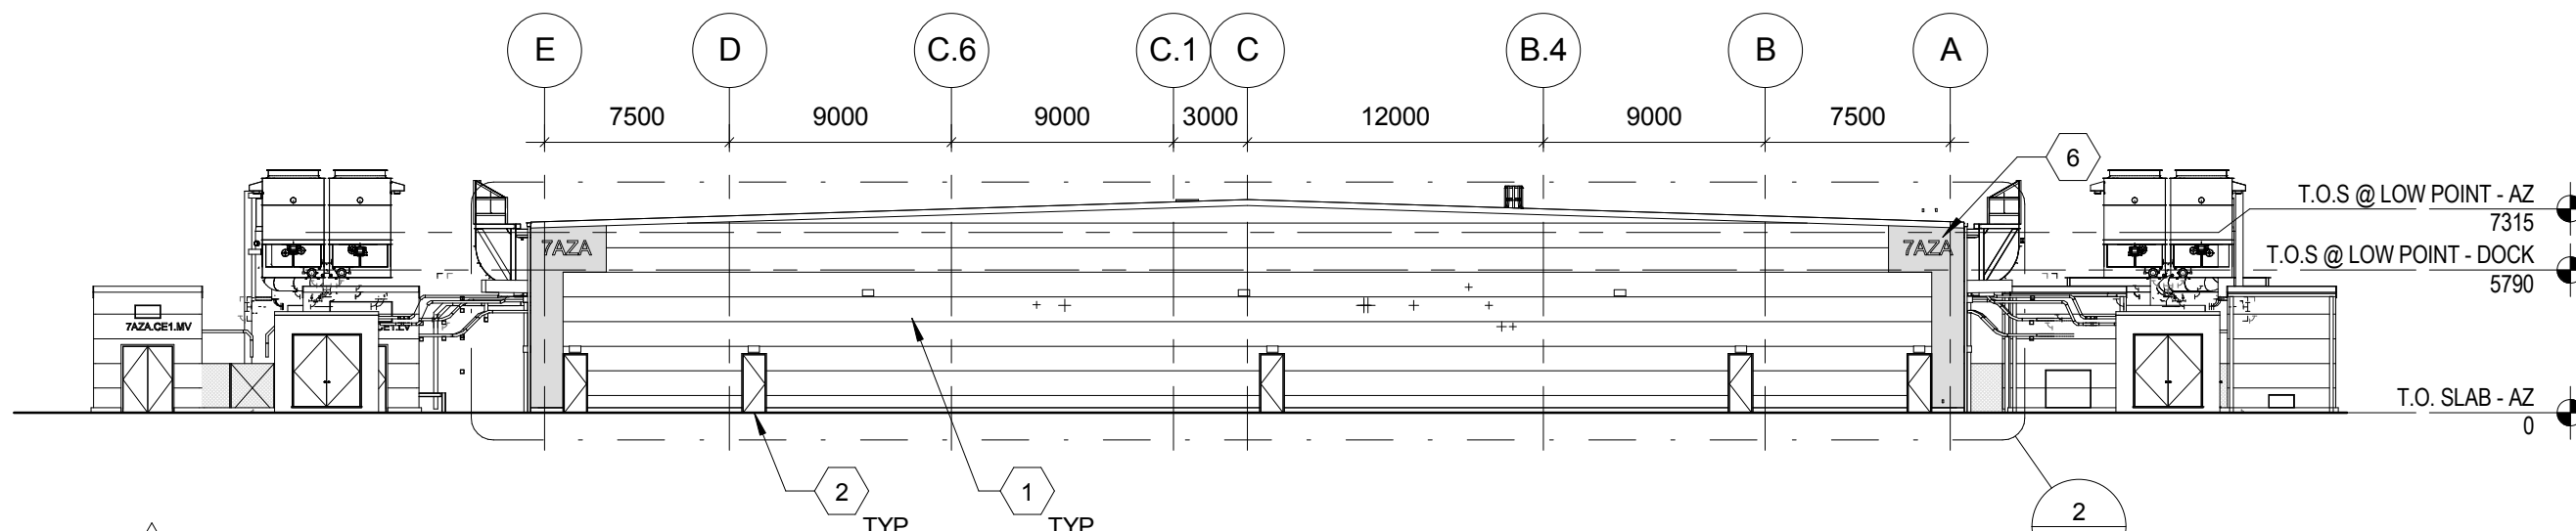


AZ NORTH OVERALL ELEVATION
SCALE: 1"=300'

3

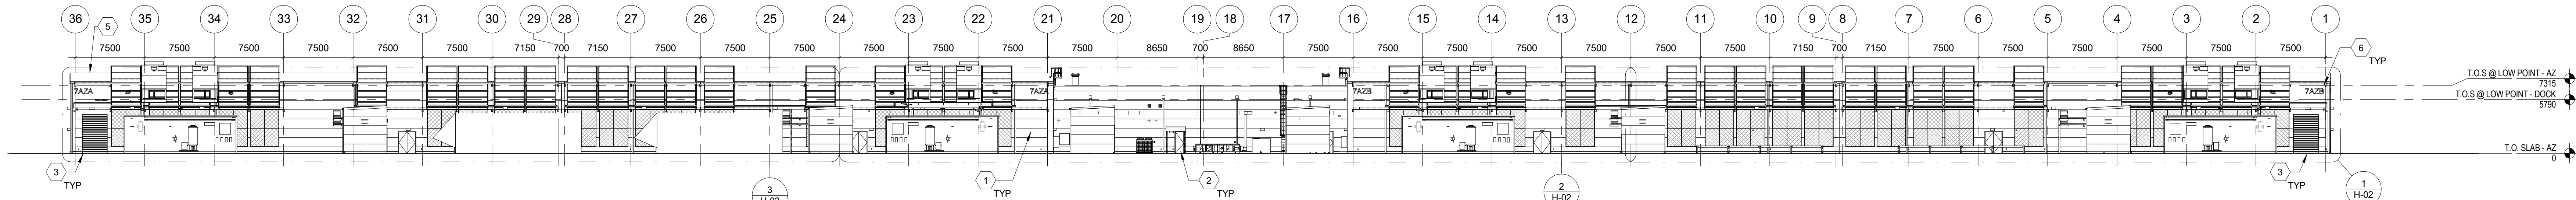

AZ WEST OVERALL ELEVATION
SCALE: 1"=300'

2

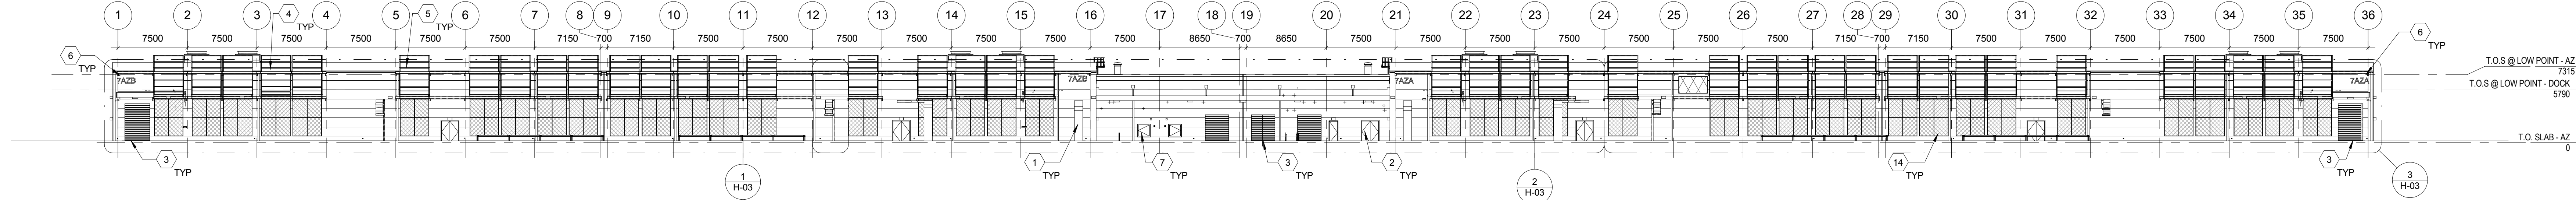

AZ EAST OVERALL ELEVATION
SCALE: 1"=300'

1

KEYED NOTES - OVERALL ELEVATIONS AZ	
1	INSULATED METAL PANEL - RAL: 7012 SLATE GREY PANELS & 150.50.20 JADE PANELS
2	SCHEDULED DOOR (SEE DOOR SCHEDULE)
3	OVERHEAD COILING DOOR (SEE DOOR SCHEDULE)
4	DUCTWORK (SEE MECHANICAL)
5	MEMBRANE ROOF
6	BUILDING IDENTIFICATION SIGNAGE: SEE SIGNAGE PLANS - RAL: 7035 LIGHT GREY LETTERING
7	TRASH COMPACTOR DOOR
8	CANOPY
9	THRU-WALL SCUPPER W/DOWNSPOUT (SEE CIVIL FOR UNDERGROUND TIE-IN)
10	DOWNSPOUT (SEE CIVIL FOR TIE-IN)
11	CONTINUOUS GUTTER
12	EXPANSION JOINT
13	CAT LADDER
14	LOUVRE (SEE MECHANICAL)
15	ALUMINIUM FRAMED STOREFRONT WINDOW SYSTEM
17	MEP PENETRATIONS (SEE MEP DRAWINGS)
18	GENERATOR (SEE ELECTRICAL)
19	EXTERNAL BUSS-BAR (SEE ELECTRICAL)
20	REMOVEABLE INSECT SCREENS, SUPPLIED & INSTALLED BY GENERAL CONTRACTOR & SPEC SECTION 10-21-00, MECHANICAL CONTRACTOR TO COORDINATE INTERFACE DETAILS WITH GENERAL CONTRACTOR

GENERAL NOTES (BUILDING ELEVATIONS)

- A. THE KEYED NOTES ARE PART OF A MASTER LIST FOR EXTERIOR ELEVATION DRAWINGS. SOME KEYED NOTES MAY NOT APPEAR ON ALL DRAWINGS.
- B. REFER TO DRAWING A-A00MISC-01 FOR GENERAL NOTES, SYMBOL LEGENDS, AND ABBREVIATIONS. REFER TO DRAWING A-D SERIES FIRE REQUIREMENT DRAWINGS AND A-D SERIES FLOOR PLANS FOR LOCATION OF FIRE RESISTANT ASSEMBLIES.
- C. REFER TO THE FINISH LEGEND & EXTERIOR FINISH DIAGRAM FOR ADDITIONAL MATERIAL AND COLOR INFORMATION.
- D. GENERATORS AND OTHER EQUIPMENT SHOWN IN THE FOREGROUND OF THE BUILDING ELEVATIONS ARE NOT SHOWN FOR CLARITY IN THE ENLARGED ELEVATIONS.
- E. REFER TO DETAILS IN THE A-K SERIES DRAWINGS FOR CONDUIT / PIPE WALL PENETRATION DETAILS. NOT ALL PIPE PENETRATIONS ARE SHOWN ON THE ELEVATIONS. REFER TO ELECTRICAL, MECHANICAL, PLUMBING, AND TELECOM DRAWINGS FOR ADDITIONAL INFORMATION.

Algemene opmerkingen (aanzichten)

- A. De genummerde opmerkingen maken deel uit van de algemene lijst voor aanzichten. Sommige genummerde opmerkingen kunnen niet op alle tekeningen voorkomen.
- B. Raadpleeg tekening A-A00MISC-01 voor algemene opmerkingen, symbool legenda en afkortingen. Raadpleeg tekening A-D serie brandeisen en A-D serie plattegronden voor de positie van brandwerende constructies.
- C. Raadpleeg de afwerkingsstaat en de afwerkingsstaat voor het exterieur voor aanvullende informatie voor materiaal en kleur.
- D. Generatoren en andere apparatuur die aangegeven wordt op de voorgond van de gebouwaanzichten worden aangegeven ter verduidelijking.
- E. Raadpleeg details in de A-K serie tekeningen voor leiding en buisdoorvoeren in muren. Niet alle buisdoorvoeren worden aangegeven op de aanzichttekeningen. Raadpleeg de installatietekeningen voor aanvullende informatie.



1 Lower Farm Barns
Bairton Road, Bucknell
Bicester OX27 7LJ, UK
www.red-eng.com
t: +44-(0)1869355600
f: +44-(0)1869250777
e: oxford@red-eng.com

Gensler

Aldgate House
33 Aldgate High Street
London EC3N 1AH
United Kingdom

Tel: +44 (0)20 7073 9600



AMS07

AGRIPOORT 570
1775TB MIDDENMEER
THE NETHERLANDS


Design Team	
Design	GENSLER
Drawn	GARY SCHOFIELD
Checked	16.02.15
Date	R1559
Company Project No.	273202
M.S. Project No.	

Approvals	
CUSTOMER	MICROSOFT
Microsoft Mechanical Engineer	BRIAN ANDERSEN
Microsoft Civil Engineer	CARLOS LLANOS
Microsoft Electrical Engineer	STEVE STENHART
Microsoft Structural Engineer	DAVID REEVES
Engineering Manager	MICHAEL WATERS
Security Manager	REYNARD HASE
CSA	

PROJECT MANAGEMENT	
Project Planner	Date
Project Manager	
Senior Project Manager	
Development Manager	
Project Manager	
Quality Control Reviewer	
Quality Control FILE	

Revisions		
No.	Date	Description
A	13.07.15	IFR
B	18.12.15	Building Permit App (AMS07/8)
C	08.03.16	DBR01/2/3 IFR
D	18.03.16	DBR01/2/3 IFC
E	22.03.16	DBR01/2/3 IFC - Rev 1
F	13.05.16	Building Permit App (AMS07/8)

Registration
DHP REVIEWED FOR LOCAL CODE COMPLIANCE
DOMUSUB HAVE REVIEWED FOR FIRE

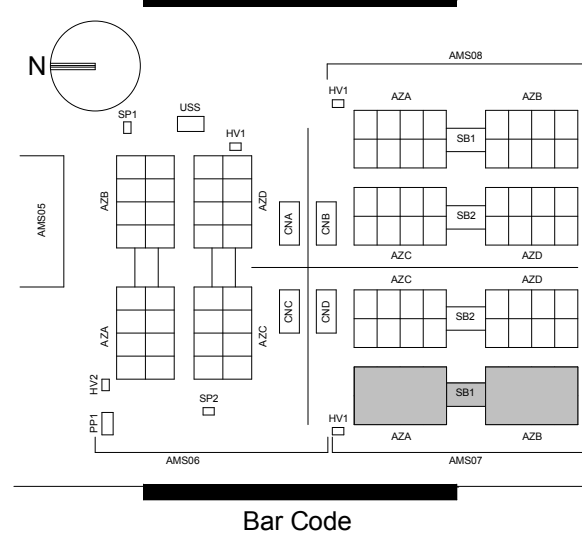

Sheet Title/Number

OVERALL ELEVATIONS
AZAB

A-H-04

ALL VERTICAL DIMENSIONS ARE RELATIVE TO ASSOCIATED BUILDING SLAB LEVEL.