



Architectural underlay

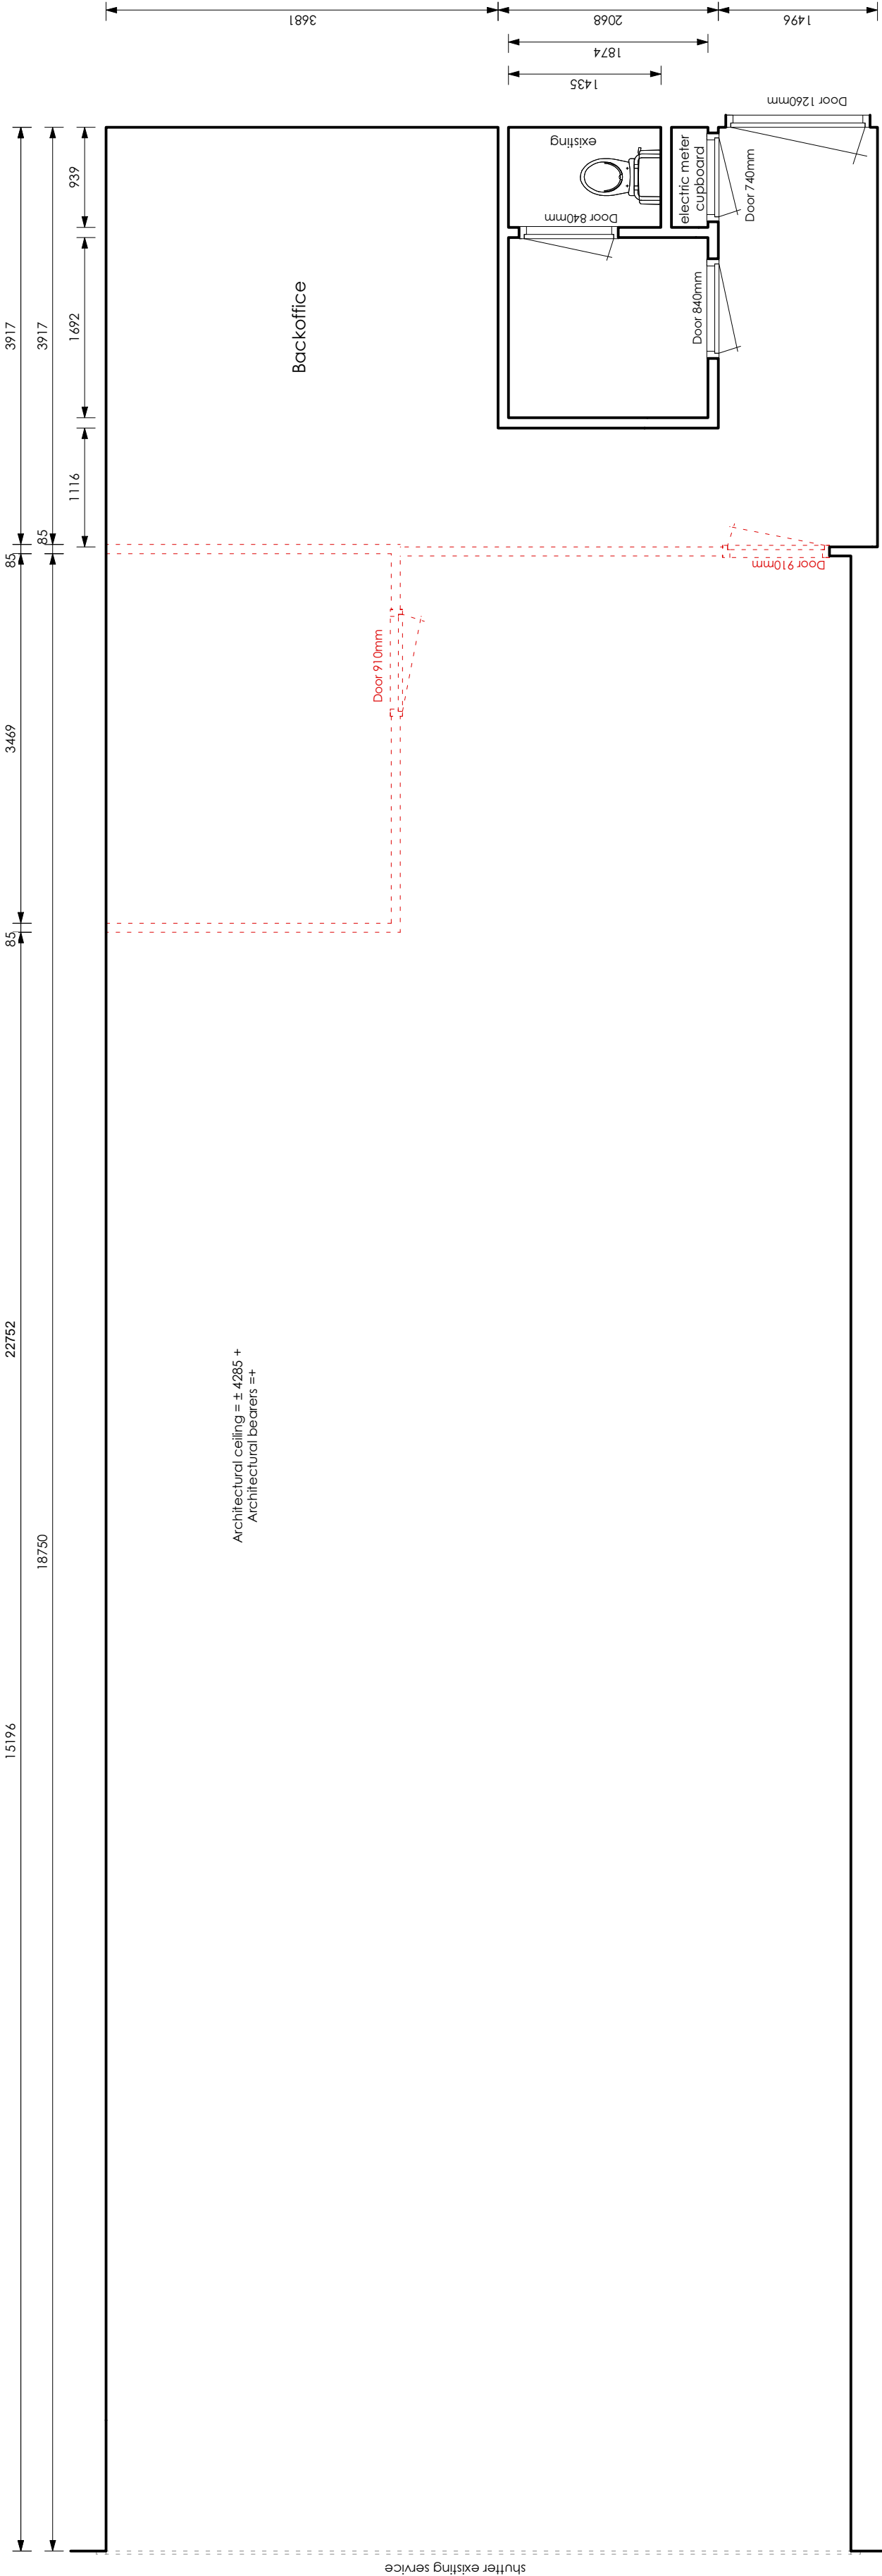

Ground Floor Plan, casco plan

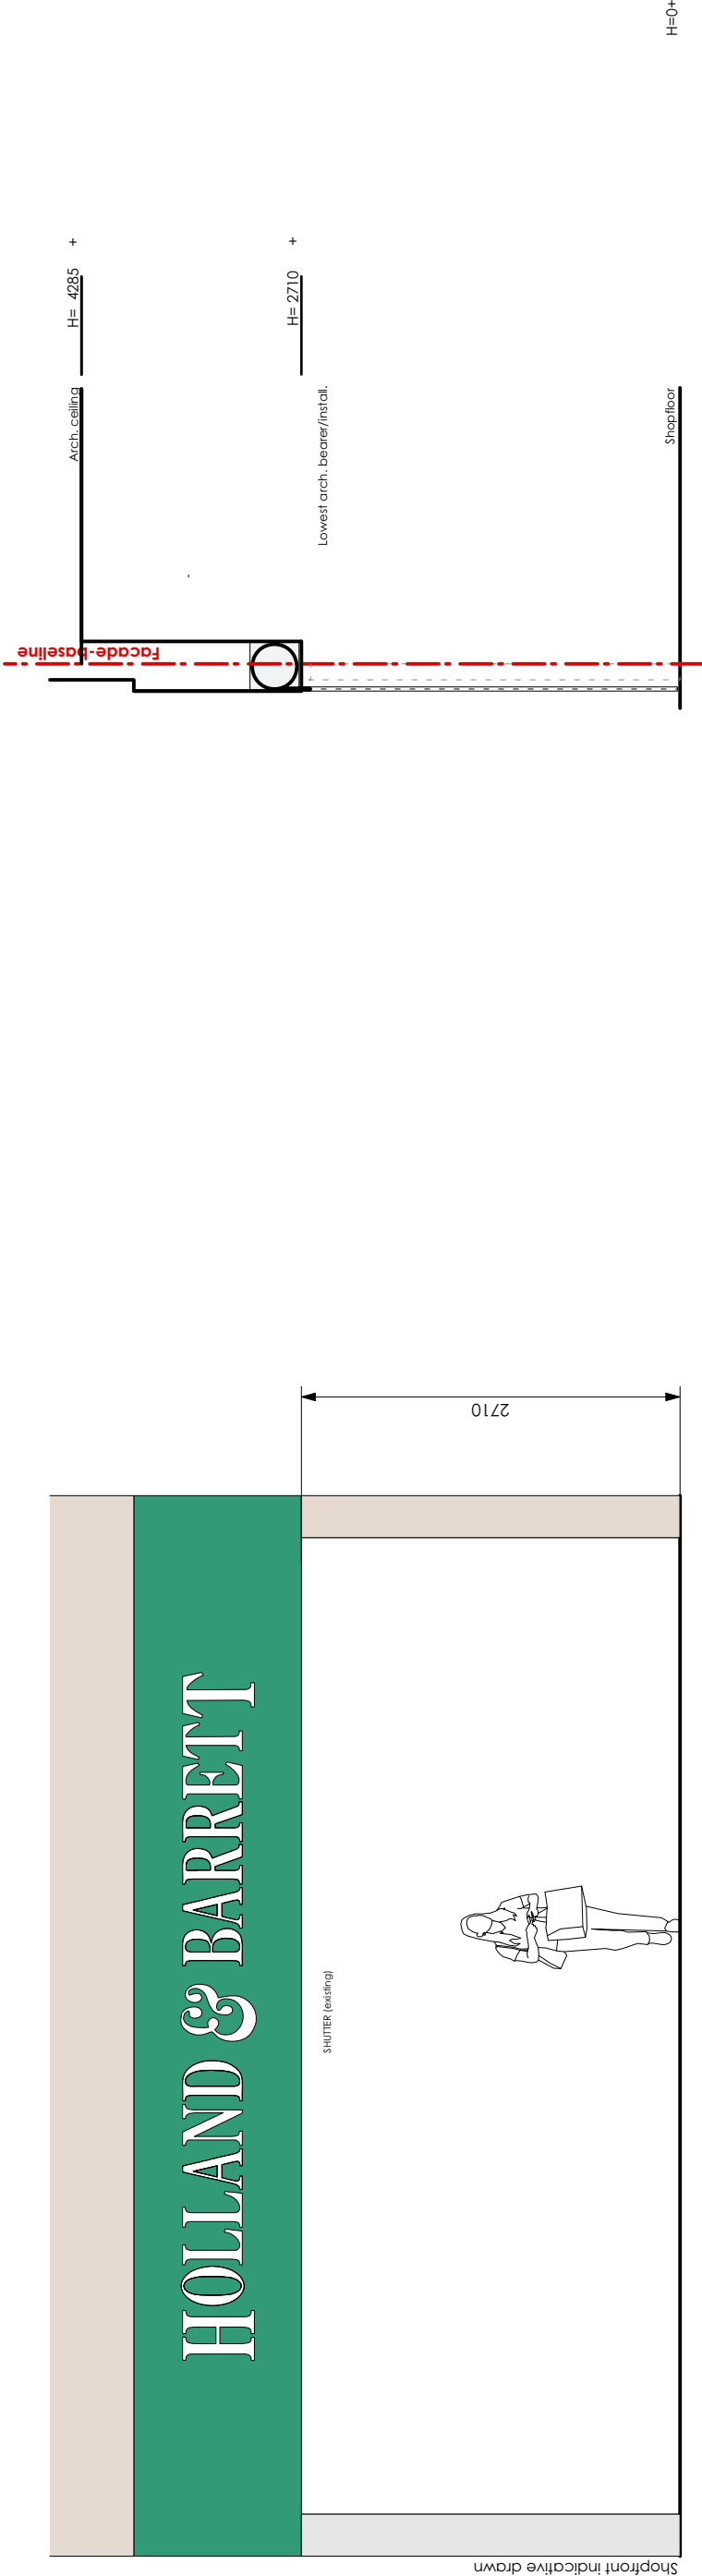

SHOPFRONT

SHOPFRONT-SECTION **SC.3**
Low bulkhead + suspected ceiling



project & winkelinrichting
Hemlock Group

Holland & Barrett | Vlaardingen
Address | Zipcode | Store-code xxx

Status: **FINAL 2**

Drawing (Rev.) : **0.01-A**
Category : **Plan**
Subcategory : **Casco**

Scale : **1 : 50**
Drawing (Rev.) : **A2**
Drawing (Rev.) : **VWX**

Date + drawn by :
16/04/2018 JA
18/04/2018 CB
23/04/2018 JA

Attention : **Check all dimensions on site**
Unless otherwise specified, all dimensions are in millimeters
No rights can be derived from this drawing/ or its impression, nor from its measurements
The information contained in this document is for internal use only and is not to be used for full or partial reproduction of this drawing is prohibited without the written permission of Hemlock Group B.V.

Hemlock Interubow & Projecten
Kuibak 51 - 2165 AT IJsselmeer
Postbus 2350 - 2160 ZG IJsselmeer
The Netherlands
0031 (0) 88 - 20 12 900
info@hemlock.nl - www.hemlock.nl