


Architectural underlay

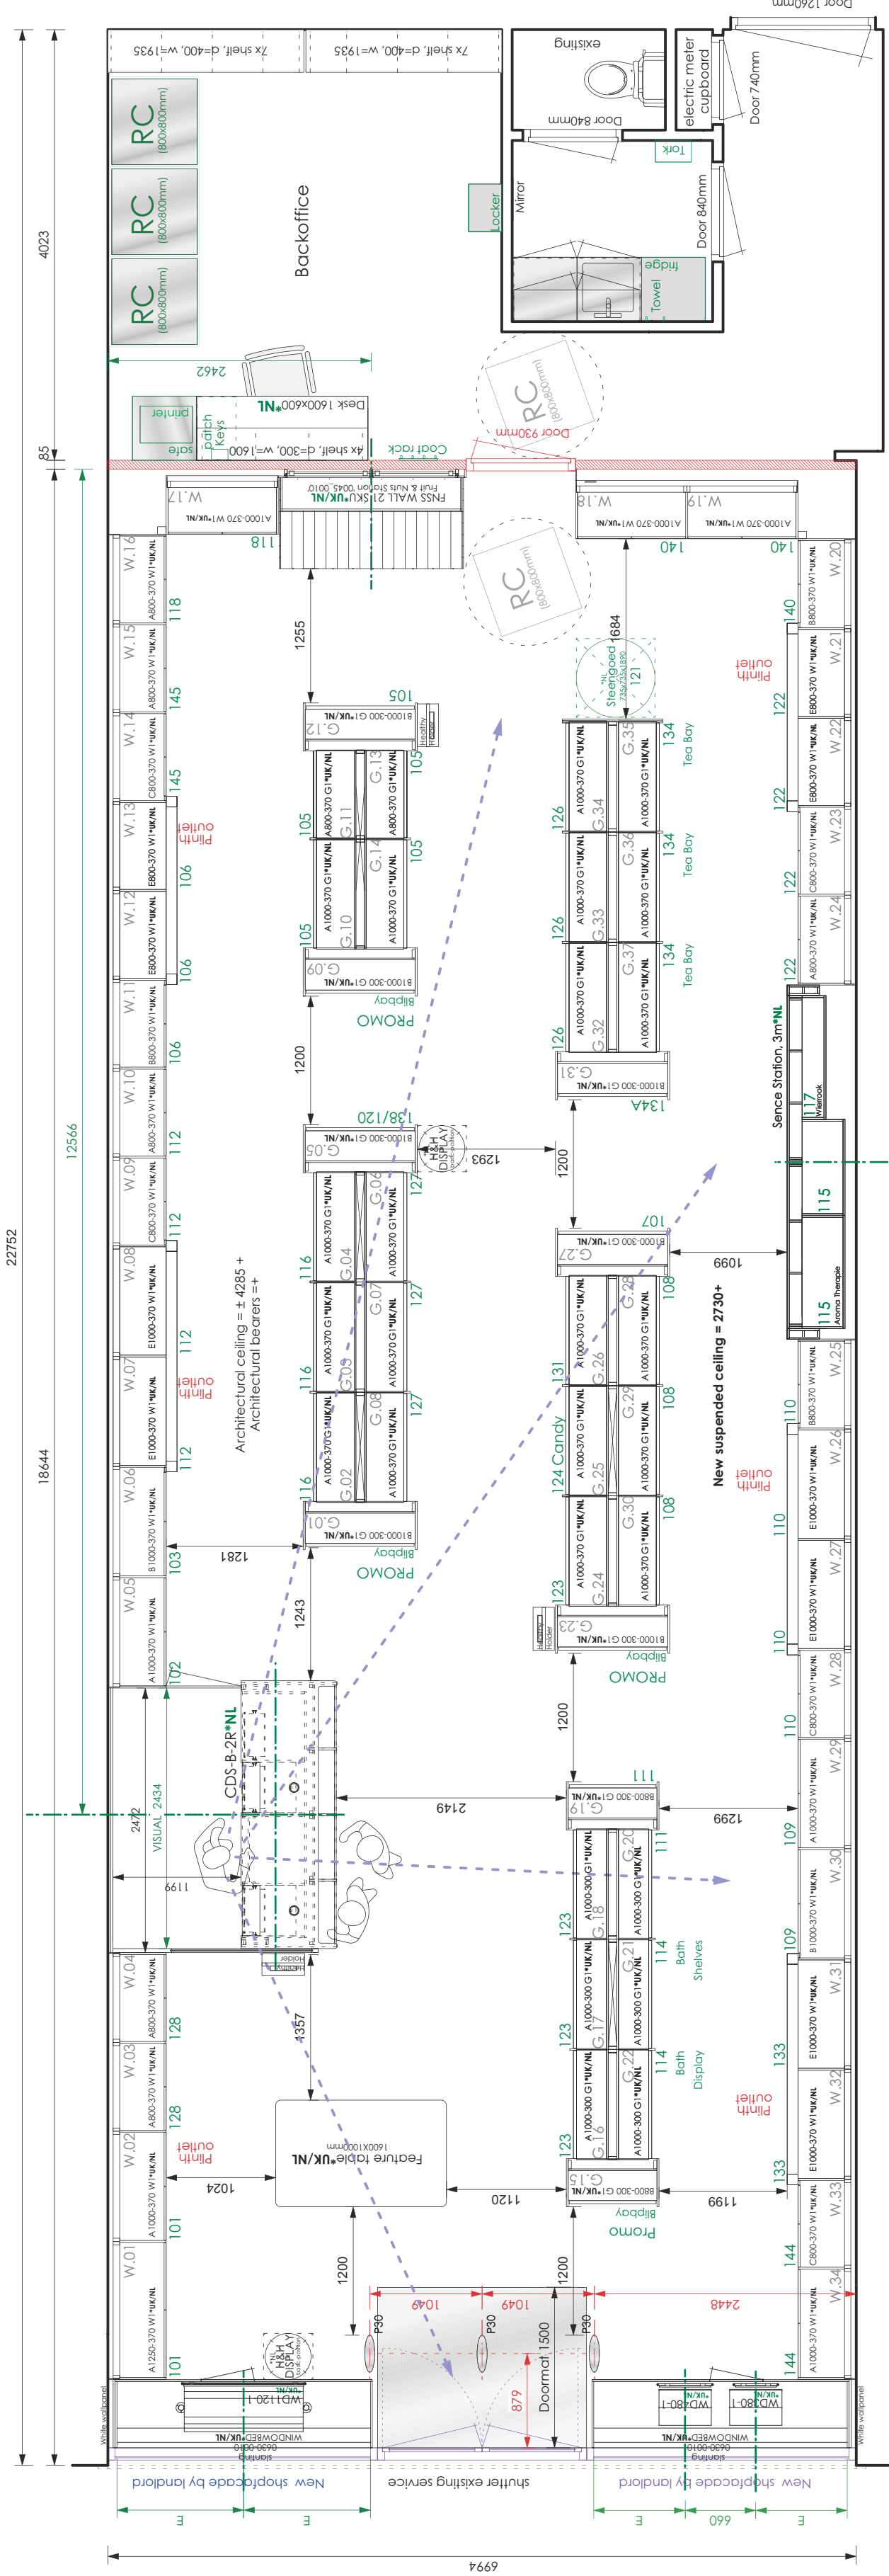

Ground Floor Plan, furniture plan

Holland & Barrett | Vlaardingen

Projectno. 80176

FINAL 2
Drawing/Rev.: 0.03-A
Category: Plan
Subcategory: Furniture



Scale: 1 : 50
Drawn/Size: A2
Postcode: VWX
Date + drawn by: 16/04/2018 JA
17/04/2018 DVE
18/04/2018 DVE
18/04/2018 CB
20/04/2018 DVE
23/04/2018 JA
24/04/2018 DVE
14/05/2018 DVE

Attention: Check all dimensions on site
Unless otherwise specified, all dimensions are in millimeters
No right can be derived from this drawing/ oral impression, nor from its measurements
The information contained in this document is the property of Hemlock Group B.V.
Full or partial reproduction of this drawing is prohibited without the written permission of Hemlock Group B.V.

Hemlock Interiors B.V. & Projecten :
Kuisbaak 51 - 2145 AZ IJzendoorn
Postbus 253 - 2140 CA IJzendoorn
The Netherlands
0031 (0) 88 - 20 12 900
info@hemlock.nl - www.hemlock.nl



SHOPFRONT-SECTION SC.3
Low bulkhead + suspected ceiling

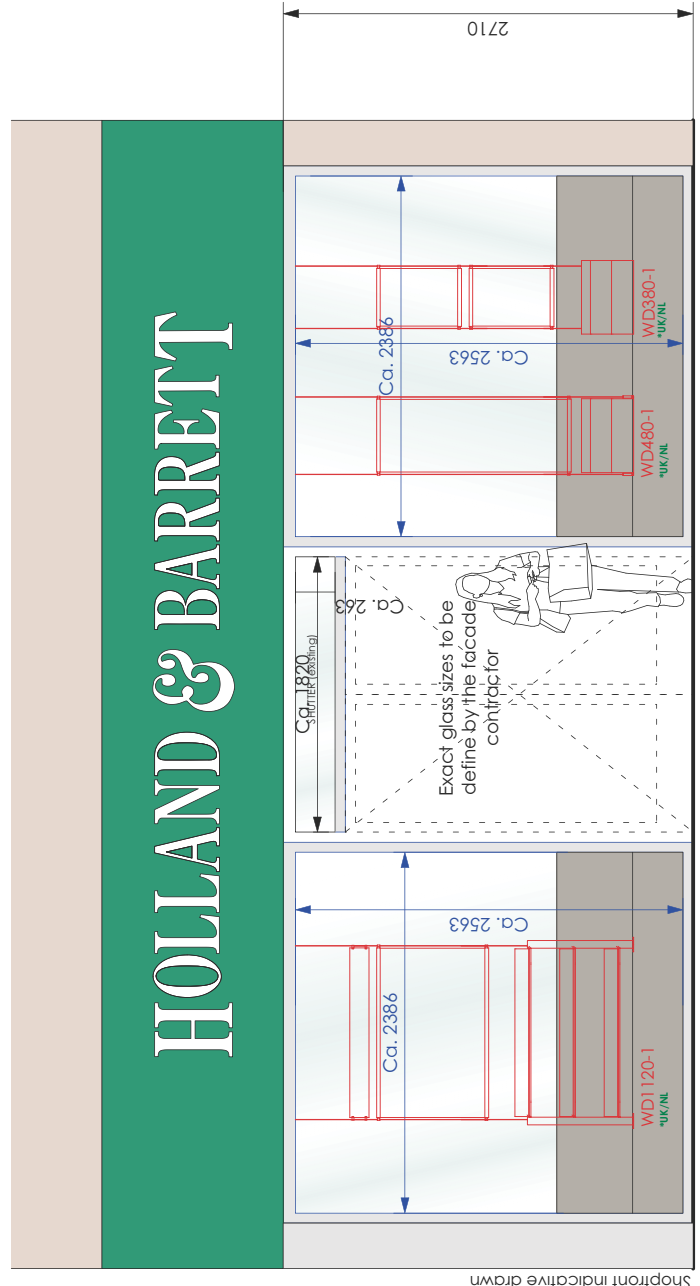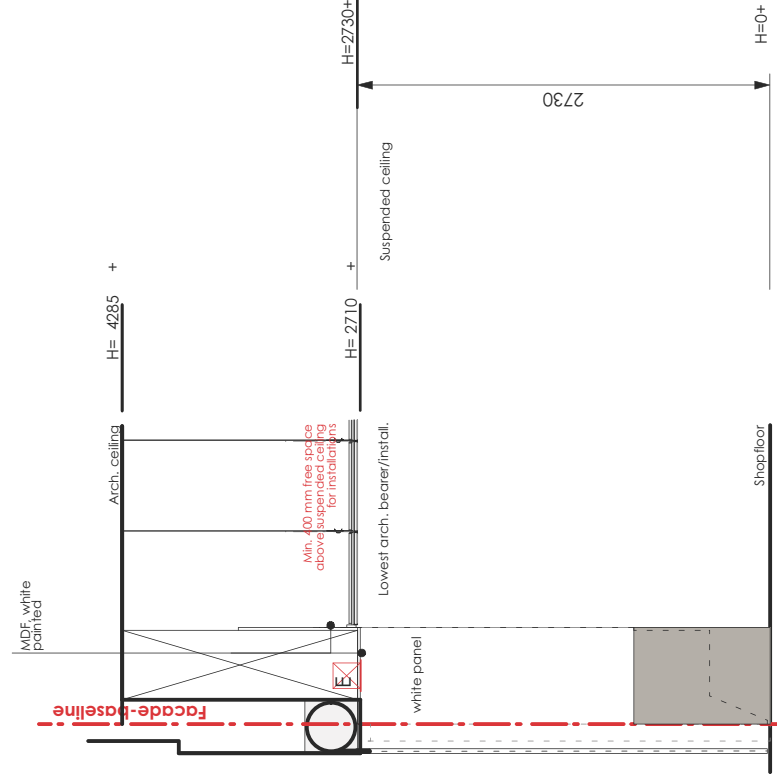

New shopfacade by landlord

New shopfacade by landlord

SHOPFRONT

Wallbox I 665*300	0
Wallbox I 665*300	0
Wallbox I 800*300	0
Wallbox I 800*300	16
Wallbox I 1000*300	0
Wallbox I 1000*300	15
Wallbox I 1250*300	0
Wallbox I 1250*300	0
TOTAL WALLBOXES	34
Gondabov I 800*300	2
Gondabov I 800*300	2
Gondabov I 1000*300	13
Gondabov I 1000*300	27
TOTAL GONDABOVES	34
Concept I Beauty kitchen	0
Concept I Beauty unit	0
Concept I Body comp.	0
Concept I Cr. your own scr.	0
Concept I Feature table	1
Concept I FSSS	1
Concept I Honey Unit	0
Concept I Oil & Vinegar	0
Concept I Sence Station	3
Concept I Shake a Whey	0
Concept I Tea Bar Plus	0
Concept I Visual Merch	0
TOTAL CONCEPTS	5

Back Area	± 27 sqm
Sales Area	± 130 sqm
Total Area	± 157 sqm

Upstairs area	Not
Downstairs area	Not
Kind of ceiling	Suspended
New ceiling h=	2730+

All executive companies (INCLUDING the SHOPFRONT, VISUALS, SIGNING and CHECKPOINTS) are responsible for their own measurements and must check the dimensions at all times.