





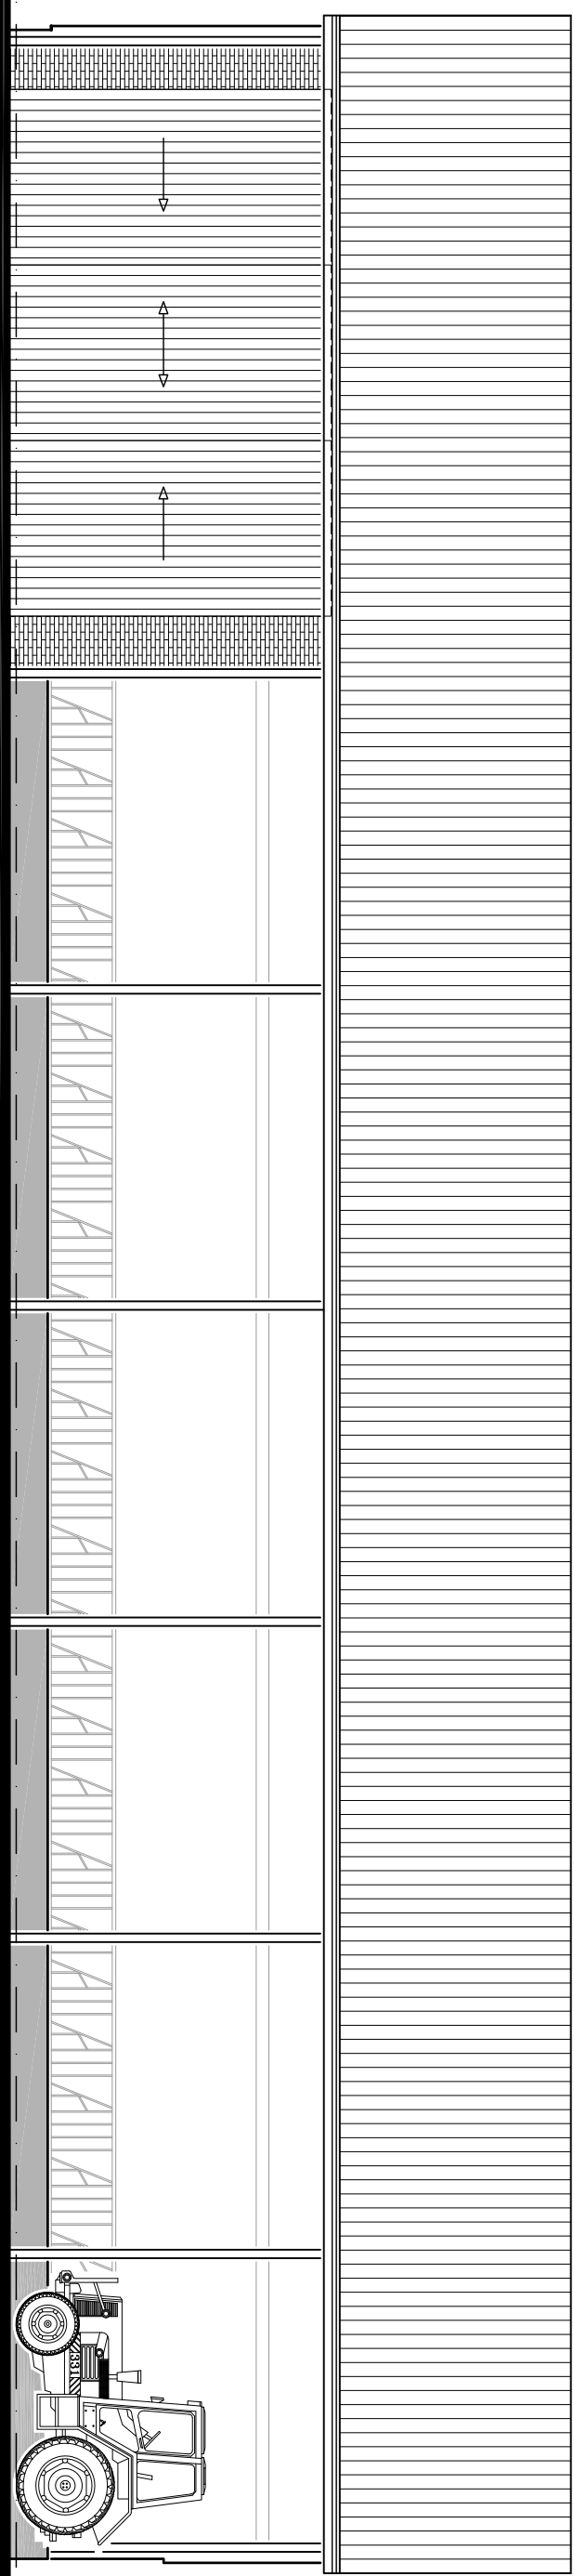


Architectural drawing of a building facade. The drawing shows a gabled roof with a chimney. The dimensions are as follows:

- Roof height: 4500+P
- Chimney height: 3500+P
- Total height: 3000+P
- Roof pitch: 12.5% and 12.5%

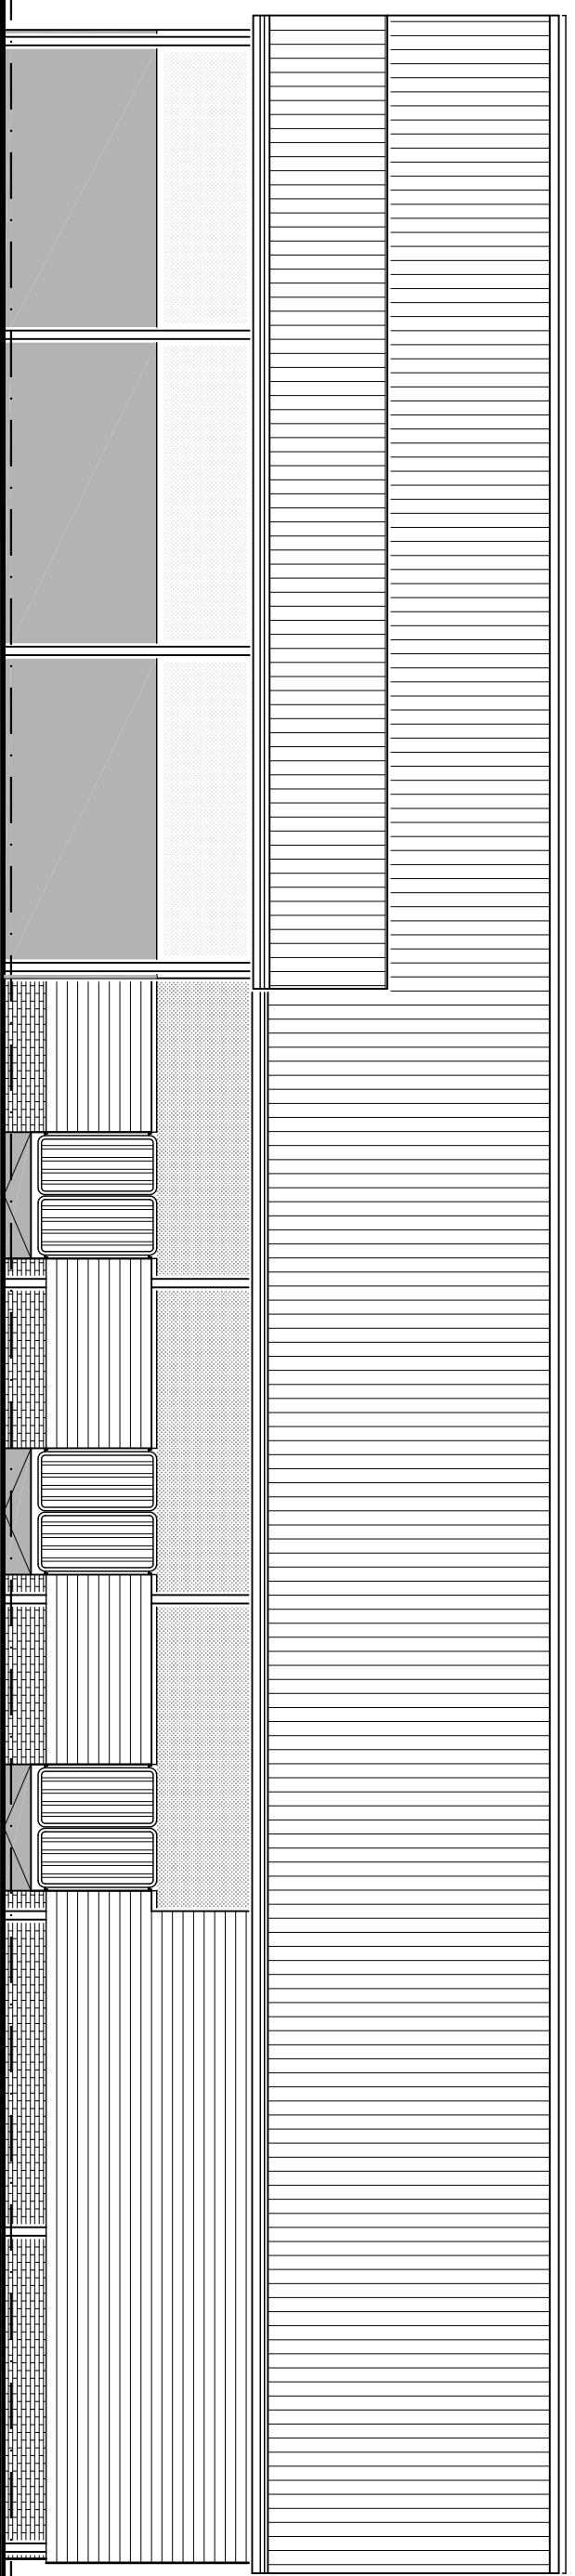

Technical drawing of a roof structure showing a cross-section of a gabled roof with a chimney. The drawing includes dimensions for the roof pitch (1:12), the chimney height (1.5m), and the roof width (1.5m). The drawing is labeled "Dachstuhl" and "Dachstuhl / Schnitt".

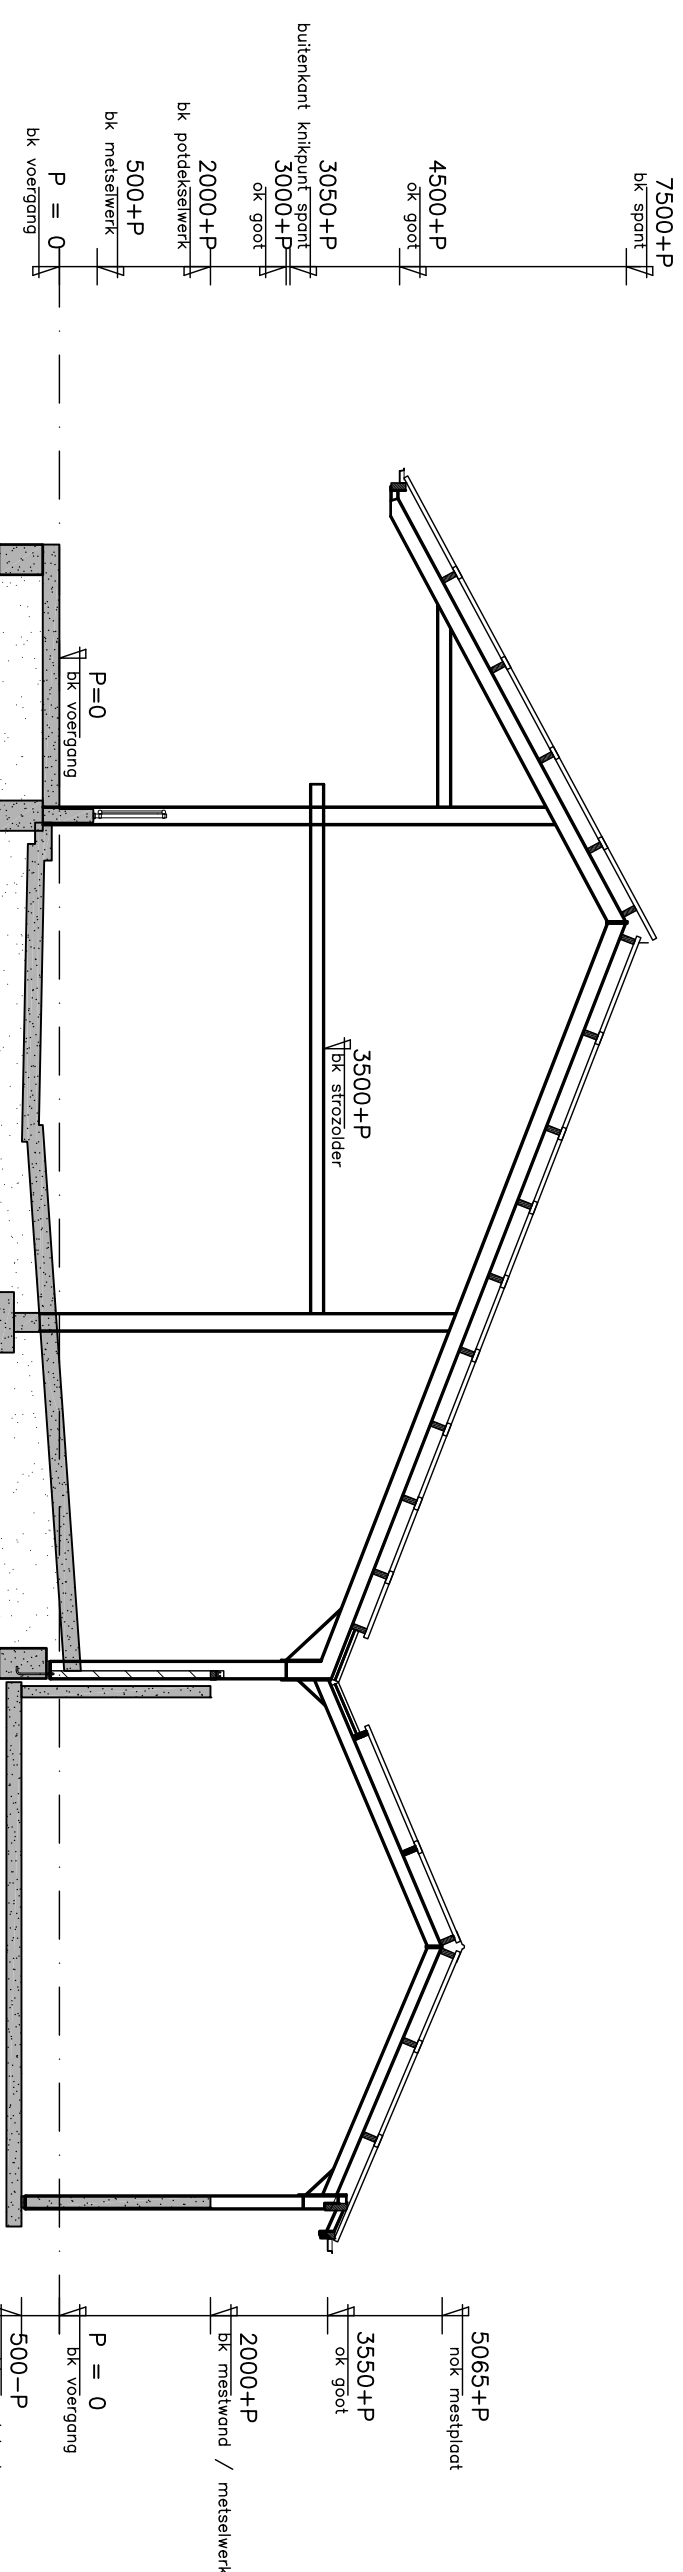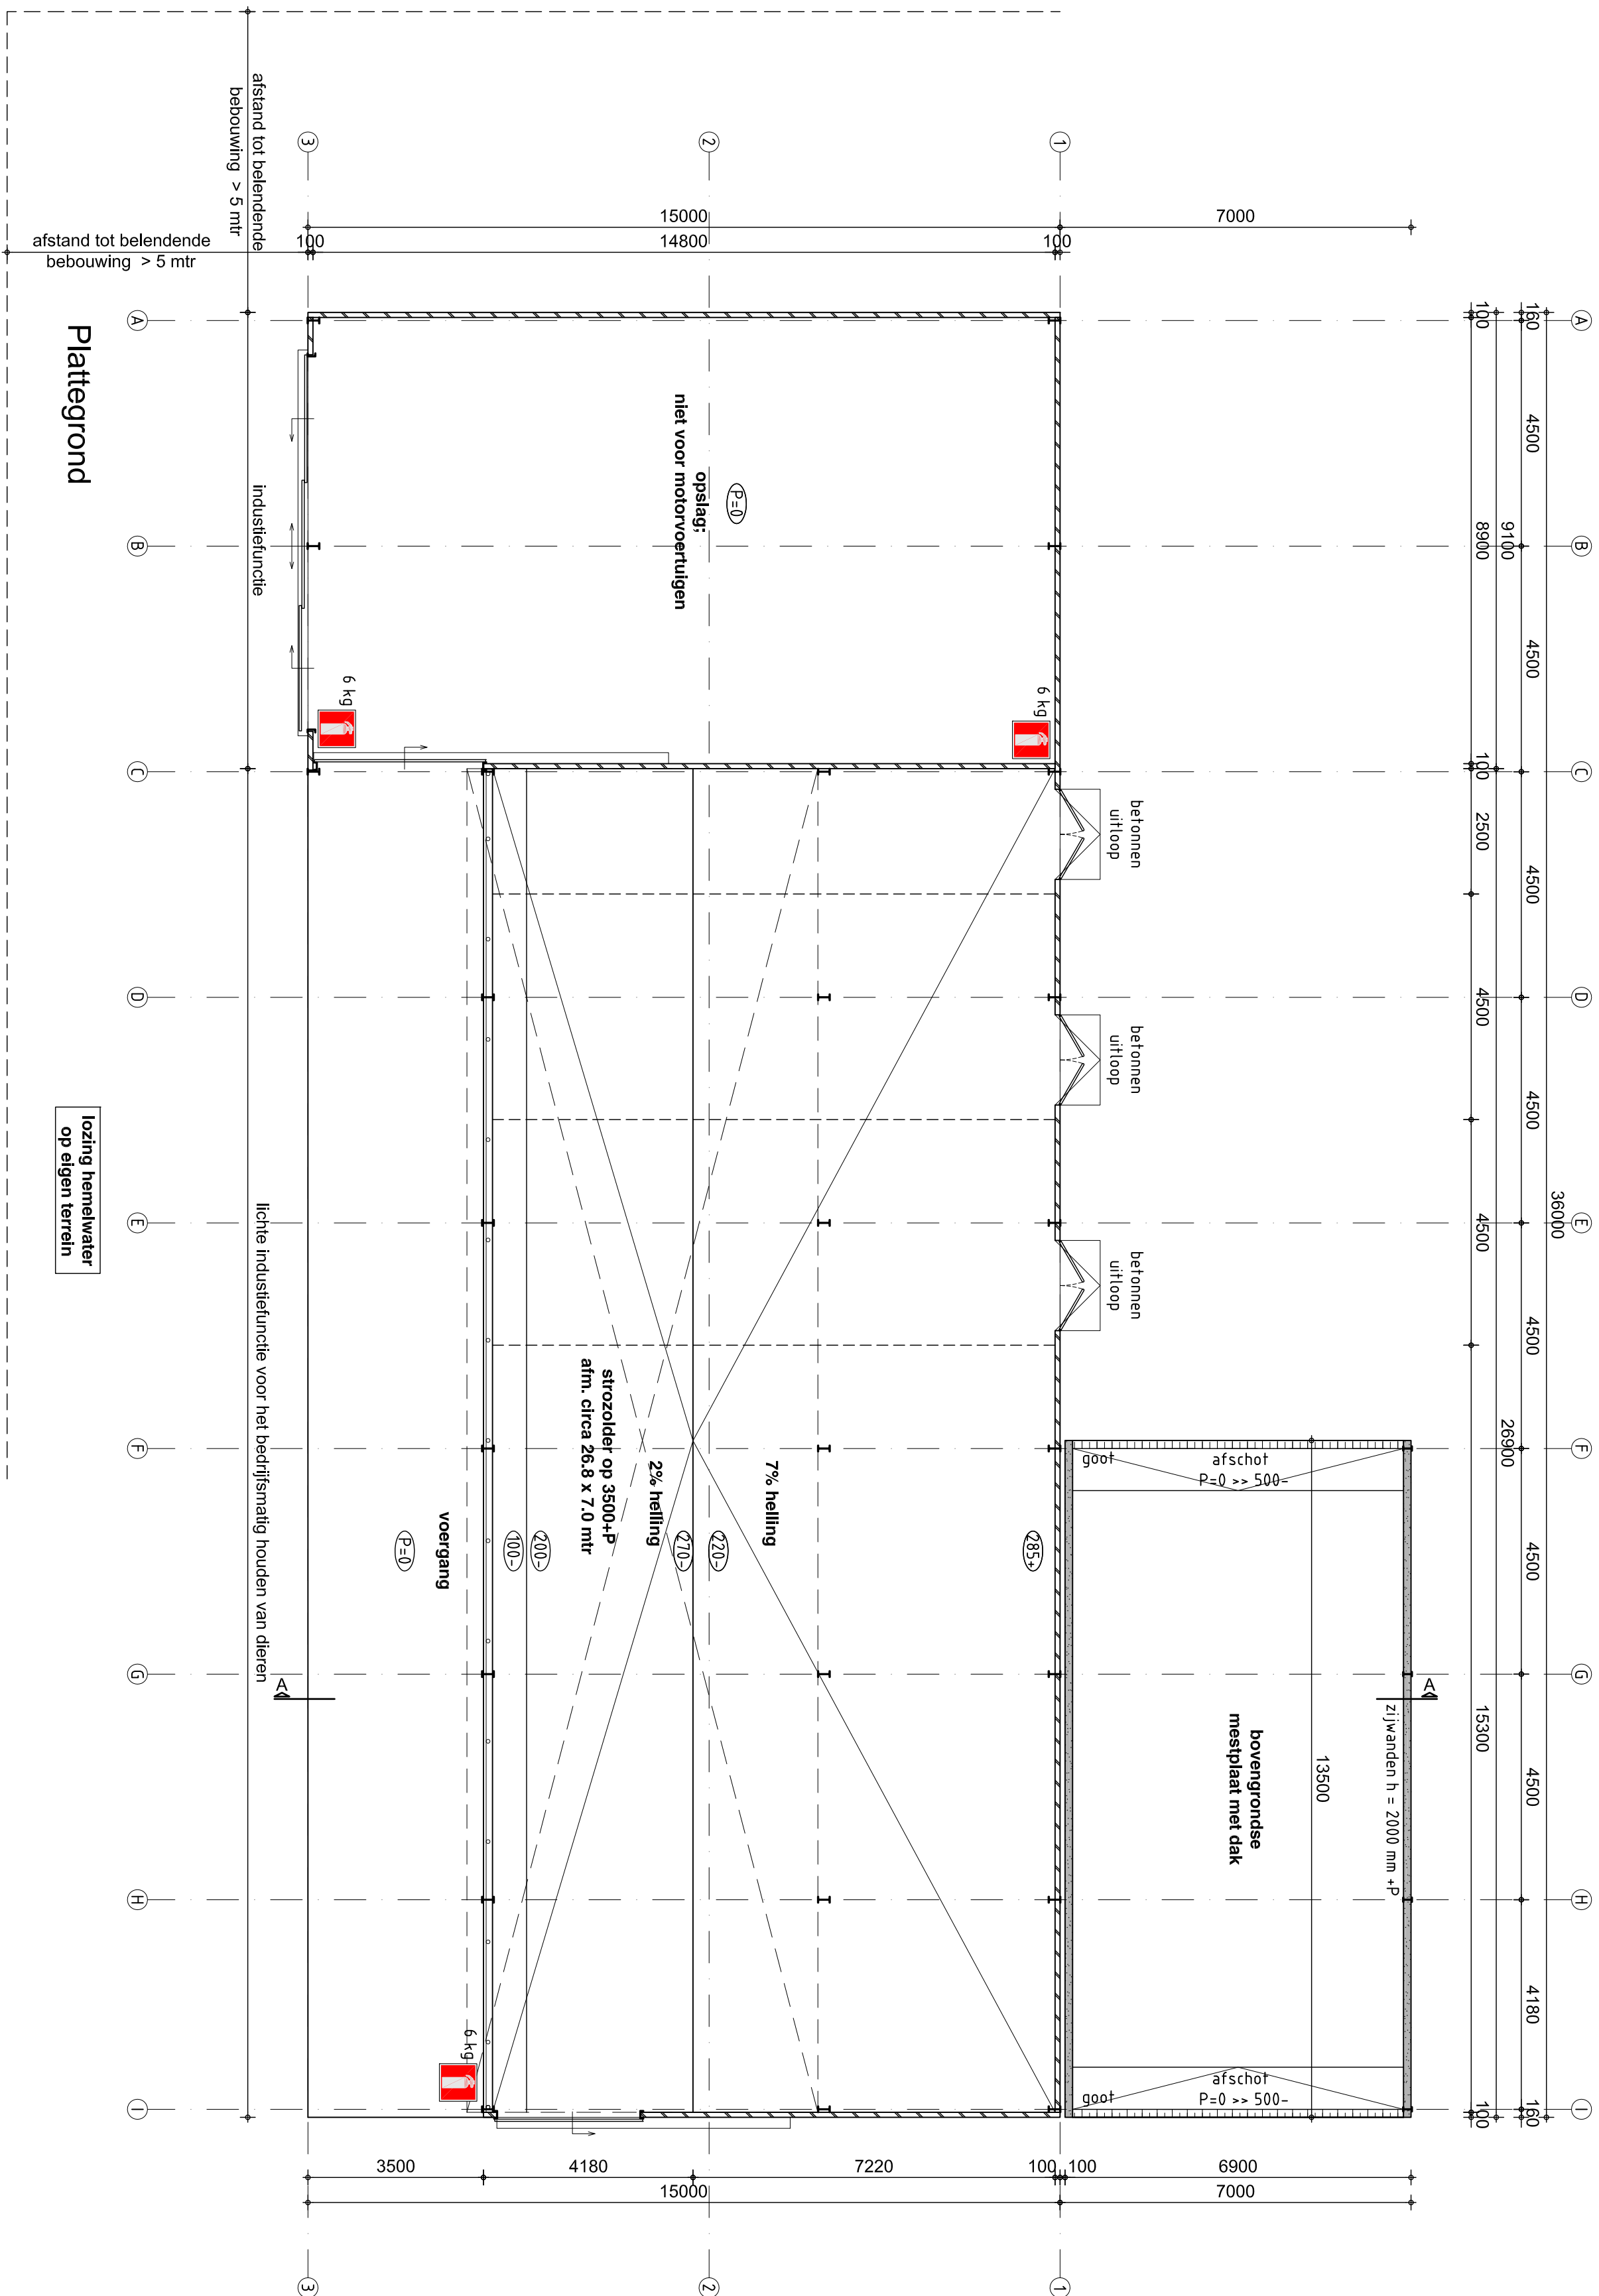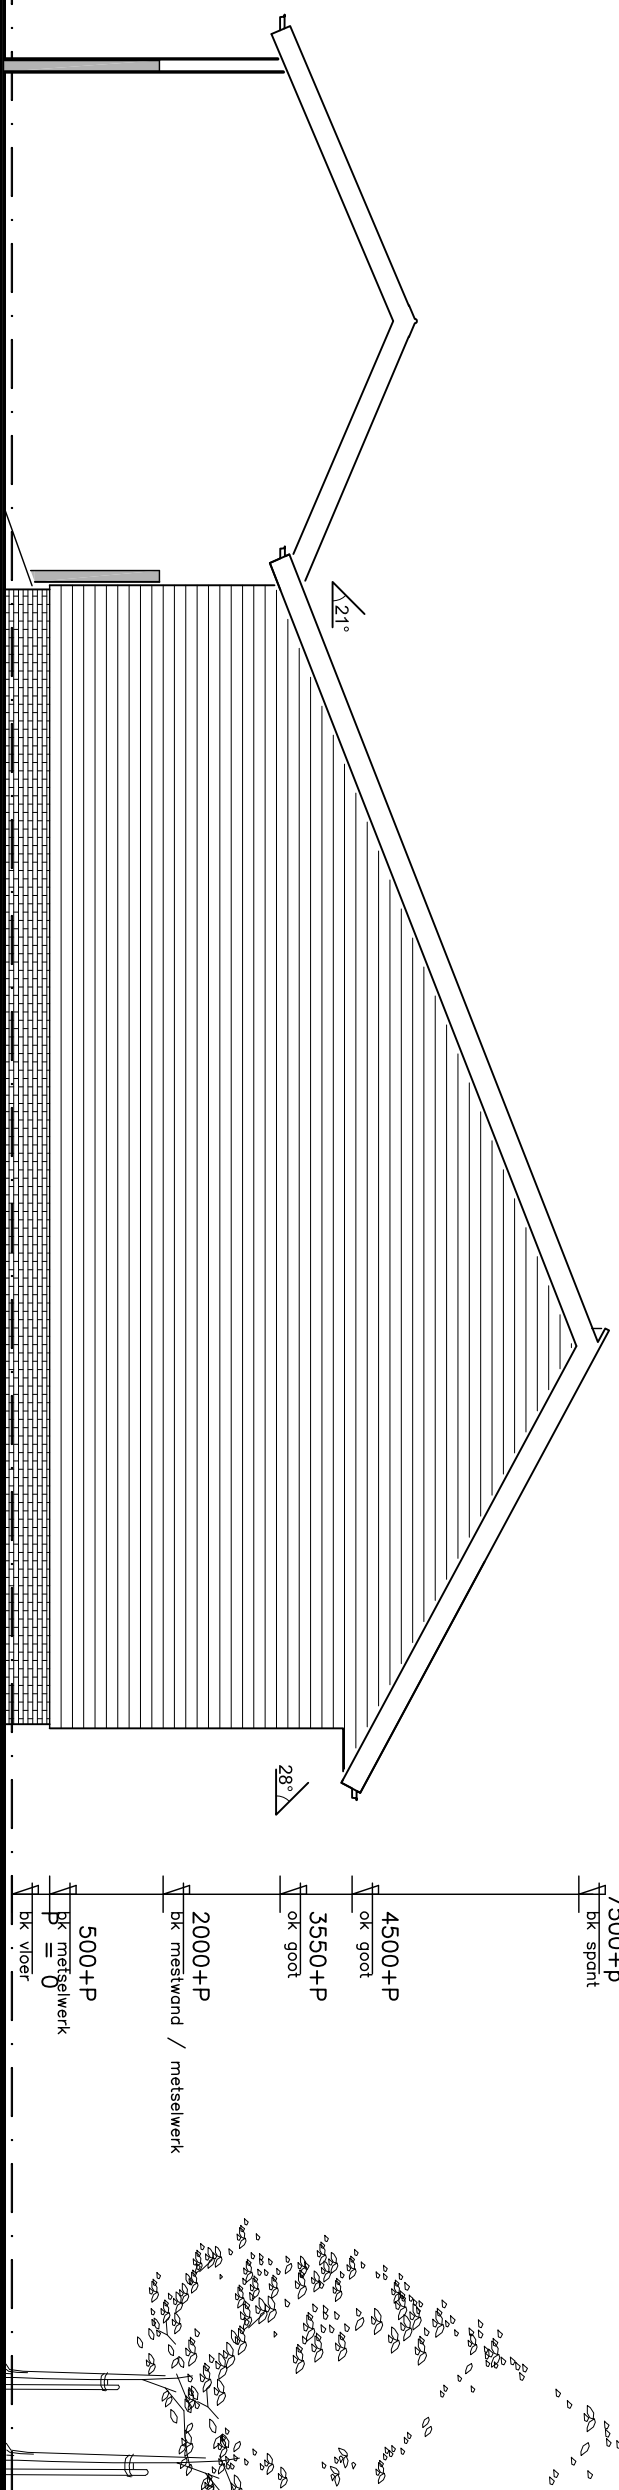

Doorsnede A-A

[illegible]

PROJECT:	Nieuwbouw stal met opslag te Zeilhem	DATUM:	16-04-2018
ONDERWERP:	Bestekkeuring plattegrond, gevels en doorsnede	GEWIJZ:	25-04-2018 04-05-2018 04-09-2018

Opdrachtgever: Mis Mentink Everhardinkweg 2 7021 MP Zeilhem	SCHAAL: 1: 100
---	-------------------