




LEGEND

-  existing wall of the monument
-  existing column
- | storage | room name | space label |
|---------|----------------|-------------|
| GF_06 | room number | |
| F | floor material | |
| NGF | area | |
| CH | clear height | |
-  demolition (remove)
-  demarcation line

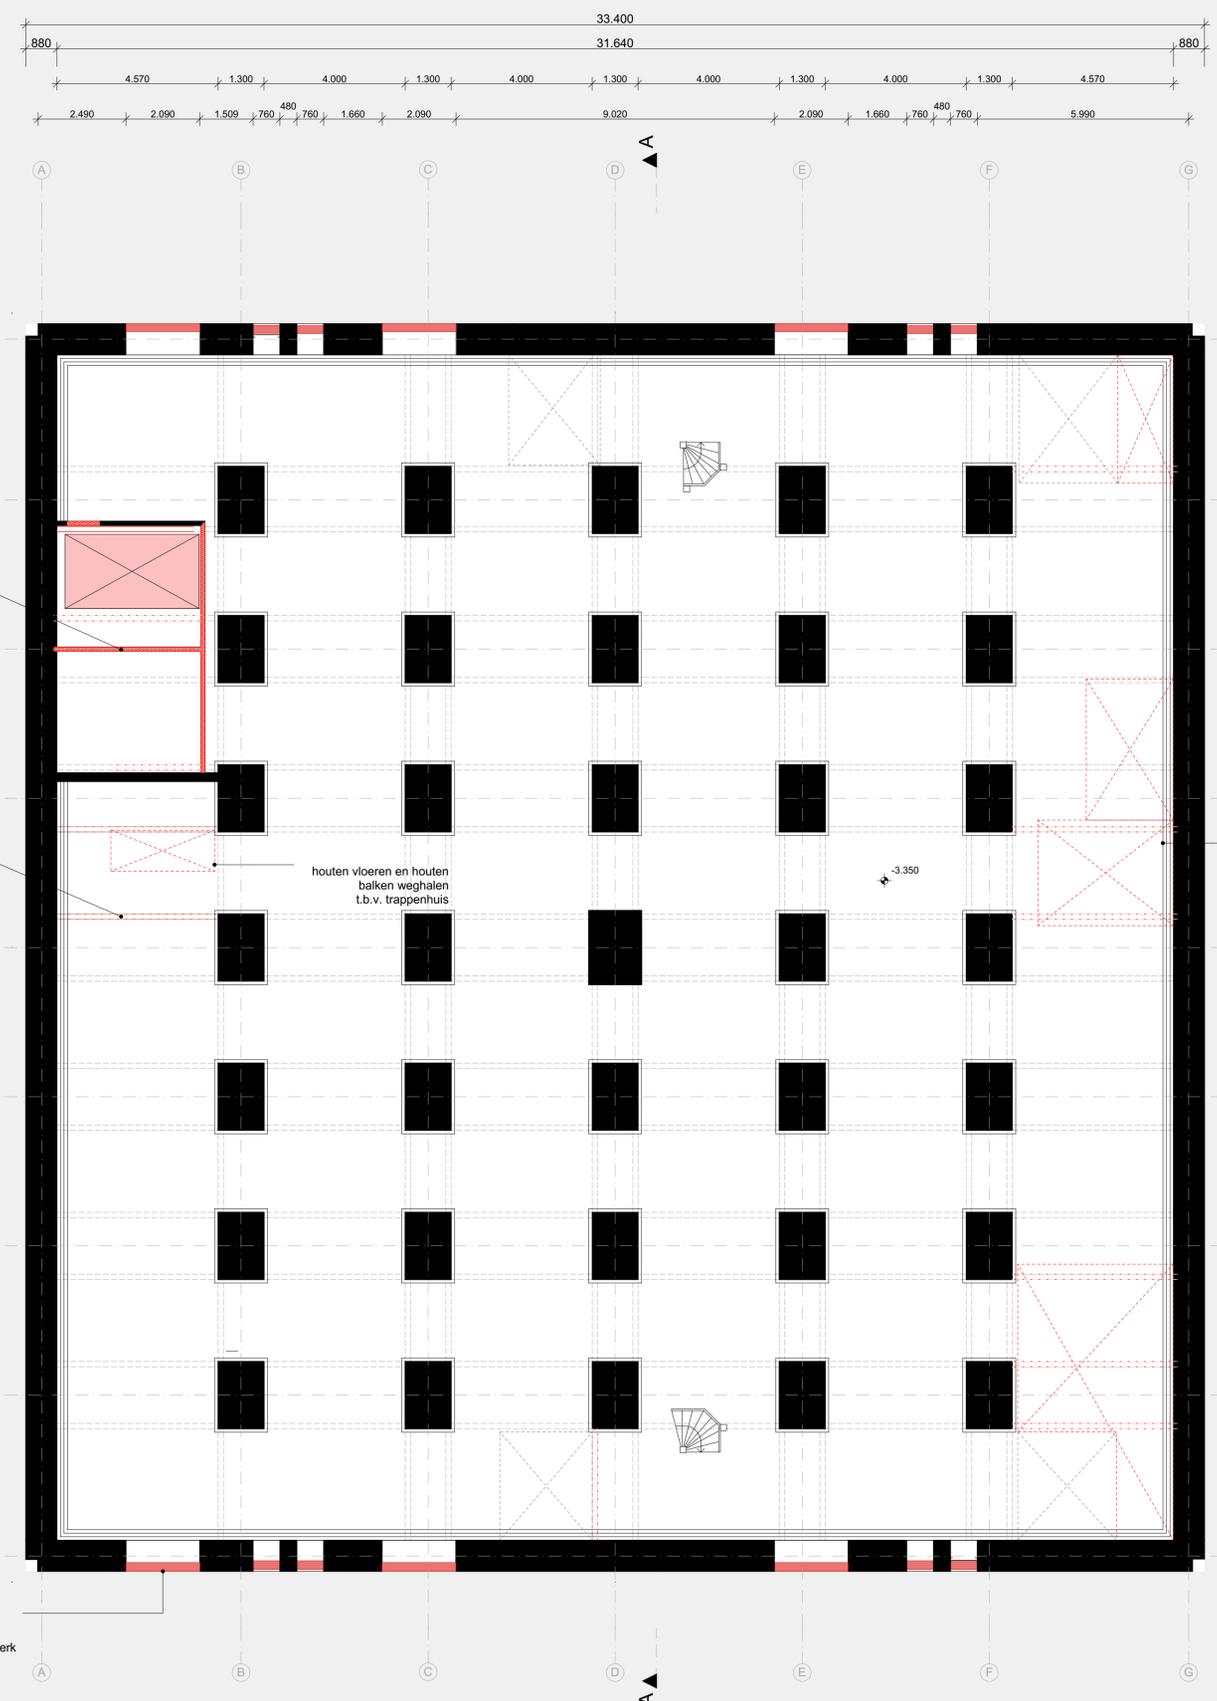

niet te handhaven onderdelen van liftschachten verwijderen

oorspronkelijke stalen balk verwijderen t.b.v nieuwe trappenhuizen

houten vloeren en houten balken weghalen t.b.v. trappenhuis

oorspronkelijke stalen balk verwijderen t.b.v nieuwe trappenhuizen

oorspronkelijke daglichtopeningen herstellen en metselwerk verwijderen

NOTES

1. All dimensions have to be compared to a detailed survey measurements
2. All dimensions are to be checked on site prior to construction planning and building
3. Unevenness and irregularity of the existing building has to be considered for technical details such as floor build-ups or emergency stairs
4. Dimensions of windows and doors are shown from FFL
5. All other heights refer to FFL 0.00 if not indicated otherwise
6. All plans are to be read in conjunction with respective plans and lists and consultants information
7. Specifications of all consultants are to be followed.
8. Any conflicting information of architectural and consultants specifications has to be notified to both parties

PROJECT

stilwerk SANTOS rotterdam

Kadastrale aanduiding
RTD05P 1389 G000

Perceelnummer
1389

Adressen in perceel
Brede Hilledijk 95
Rijnhaven Z.z. 6

CLIENT

stilwerk

Große Elbstraße 68
22767 Hamburg
Germany



± 0.00 = +5.700 + N.A.P.

STAGE	SCALE	FORMAT	INITIALS	DATE
BUILDING PERMIT	1:100	A1	RHWZ	26.11.2018

ARCHITECTS
RENNER HAINKE WIRTH ZIRN ARCHITEKTEN & WESSEL DE JONGE ARCHITECTEN

CONTENT
DEMOLITION_009_BASEMENT FLOOR PLAN

PROJECT	AUTHOR	STAGE	DRAWING TYPE	VIEW	PLANNING AREA	PLAN NUMBER
SANTOS	AR	OMV	DEM	FP	BSMT	DEM 009

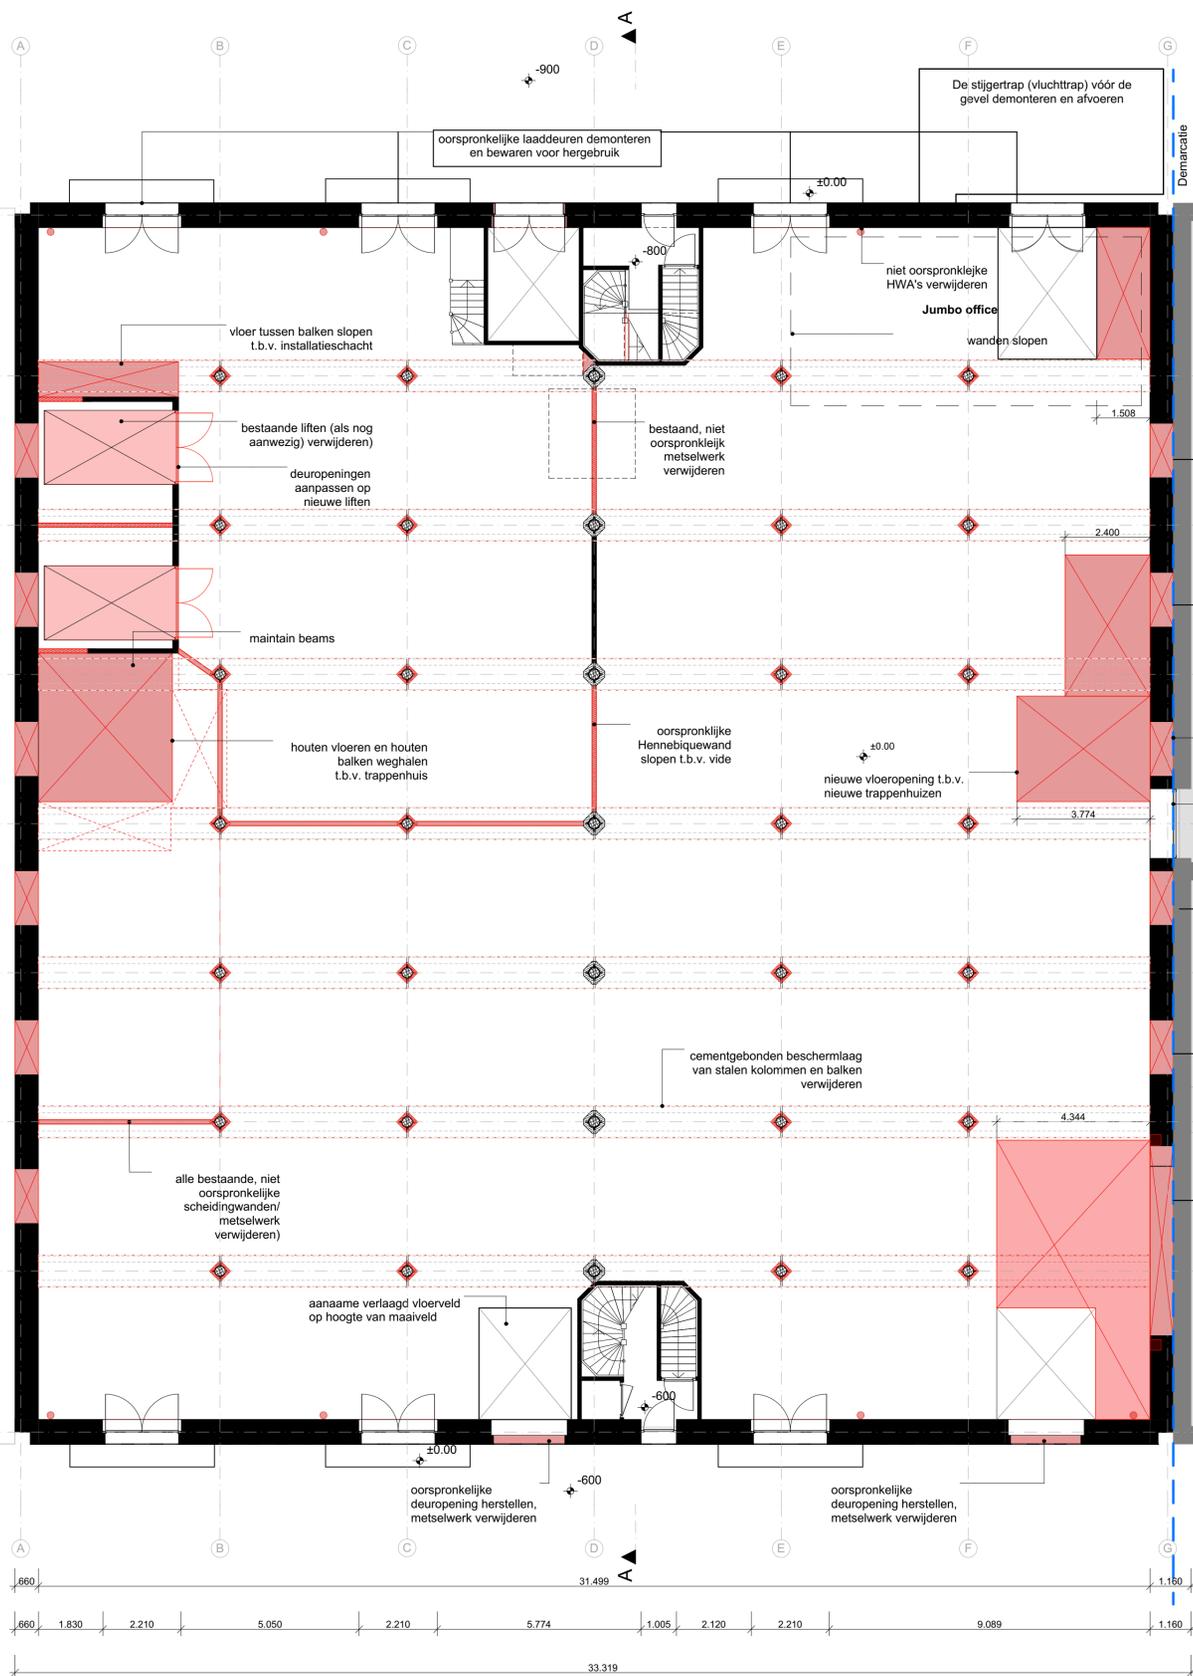 

LEGEND

- existing wall of the monument
- existing column
- | | | |
|----------------|----------------|-------------|
| storage | room name | space label |
| GF_06 | room number | |
| F | floor material | |
| NGF: | area | |
| CH: | clear height | |
- demolition (remove)
- demarcation line



NOTES

1. All dimensions have to be compared to a detailed survey measurements
2. All dimensions are to be checked on site prior to construction planning and building
3. Unevenness and irregularity of the existing building has to be considered for technical details such as floor build-ups or emergency stairs
4. Dimensions of windows and doors are shown from FFL
5. All other heights refer to FFL 0.00 if not indicated otherwise
6. All plans are to be read in conjunction with respective plans and lists and consultants information
7. Specifications of all consultants are to be followed.
8. Any conflicting information of architectural and consultants specifications has to be notified to both parties

PROJECT

stilwerk SANTOS rotterdam

Kadastrale aanduiding
RTD05P 1389 G000

Perceelnummer
1389

Adressen in perceel
Brede Hilledijk 95
Rijnhaven Z.z. 6

CLIENT

stilwerk

Große Elbstraße 68
22767 Hamburg
Germany


± 0.00 = +5.700 + N.A.P.

STAGE BUILDING PERMIT	SCALE 1:100	FORMAT A1	INITIALS RHWZ	DATE 26.11.2018
---------------------------------	----------------	--------------	------------------	--------------------

ARCHITECTS
RENNER HAINKE WIRTH ZIRN ARCHITEKTEN & WESSEL DE JONGE ARCHITECTEN

CONTENT
DEMOLITION_010_GROUND FLOOR PLAN

PROJECT SANTOS	AUTHOR AR	STAGE OMV	DRAWING TYPE DEM	VIEW FP	PLANNING AREA GF	PLAN NUMBER DEM 010
-------------------	--------------	--------------	---------------------	------------	---------------------	-------------------------------

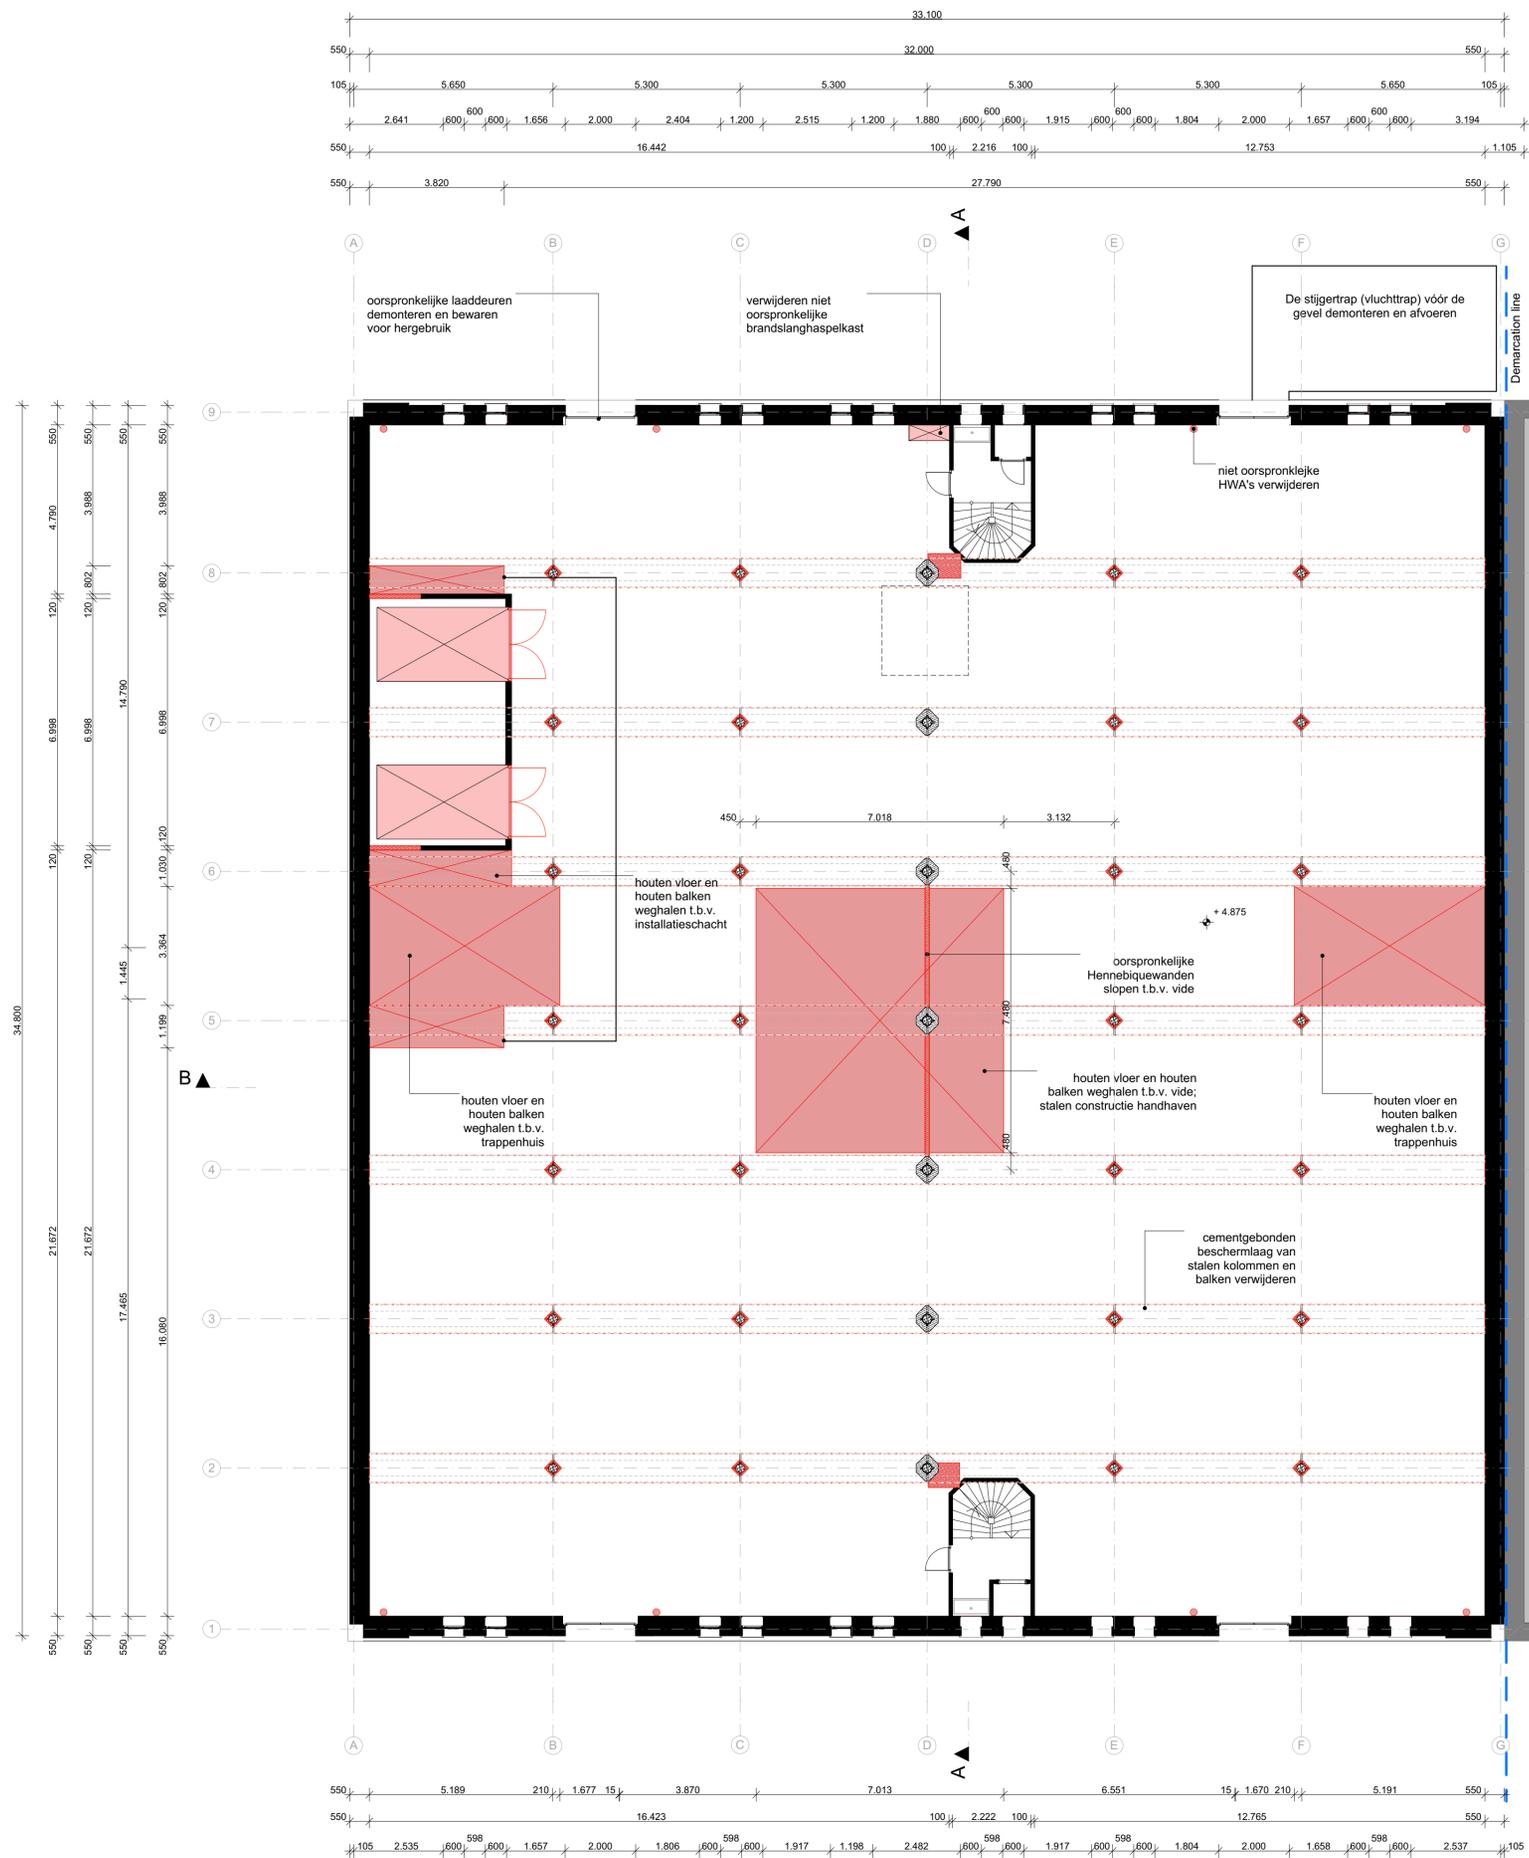

LEGEND

- existing wall of the monument
- existing column
- | storage | room name | space label |
|---------|----------------|-------------|
| GF_06 | room number | |
| F | floor material | |
| NGF | area | |
| CH | clear height | |
- demolition (remove)
- demarcation line

- NOTES**
- All dimensions have to be compared to a detailed survey measurements
 - All dimensions are to be checked on site prior to construction planning and building
 - Unevenness and irregularity of the existing building has to be considered for technical details such as floor build-ups or emergency stairs
 - Dimensions of windows and doors are shown from FFL
 - All other heights refer to FFL 0.00 if not indicated otherwise
 - All plans are to be read in conjunction with respective plans and lists and consultants information
 - Specifications of all consultants are to be followed.
 - Any conflicting information of architectural and consultants specifications has to be notified to both parties

PROJECT

stilwerk SANTOS rotterdam

Kadastrale aanduiding
RTD05P 1389 G000

Perceelnummer
1389

Adressen in perceel
Brede Hilledijk 95
Rijnhaven Z.z. 6


CLIENT

stilwerk

Große Elbstraße 68
22767 Hamburg
Germany

± 0.00 = +5.700 + N.A.P.

STAGE	SCALE	FORMAT	INITIALS	DATE		
BUILDING PERMIT	1:100	A1	RHWZ	26.11.2018		
ARCHITECTS						
RENNER HAINKE WIRTH ZIRN ARCHITEKTEN & WESSEL DE JONGE ARCHITECTEN						
CONTENT						
DEMOLITION_011_FIRST FLOOR PLAN						
PROJECT	AUTHOR	STAGE	DRAWING TYPE	VIEW	PLANNING AREA	PLAN NUMBER
SANTOS	AR	OMV	DEM	FP	1F	DEM 011

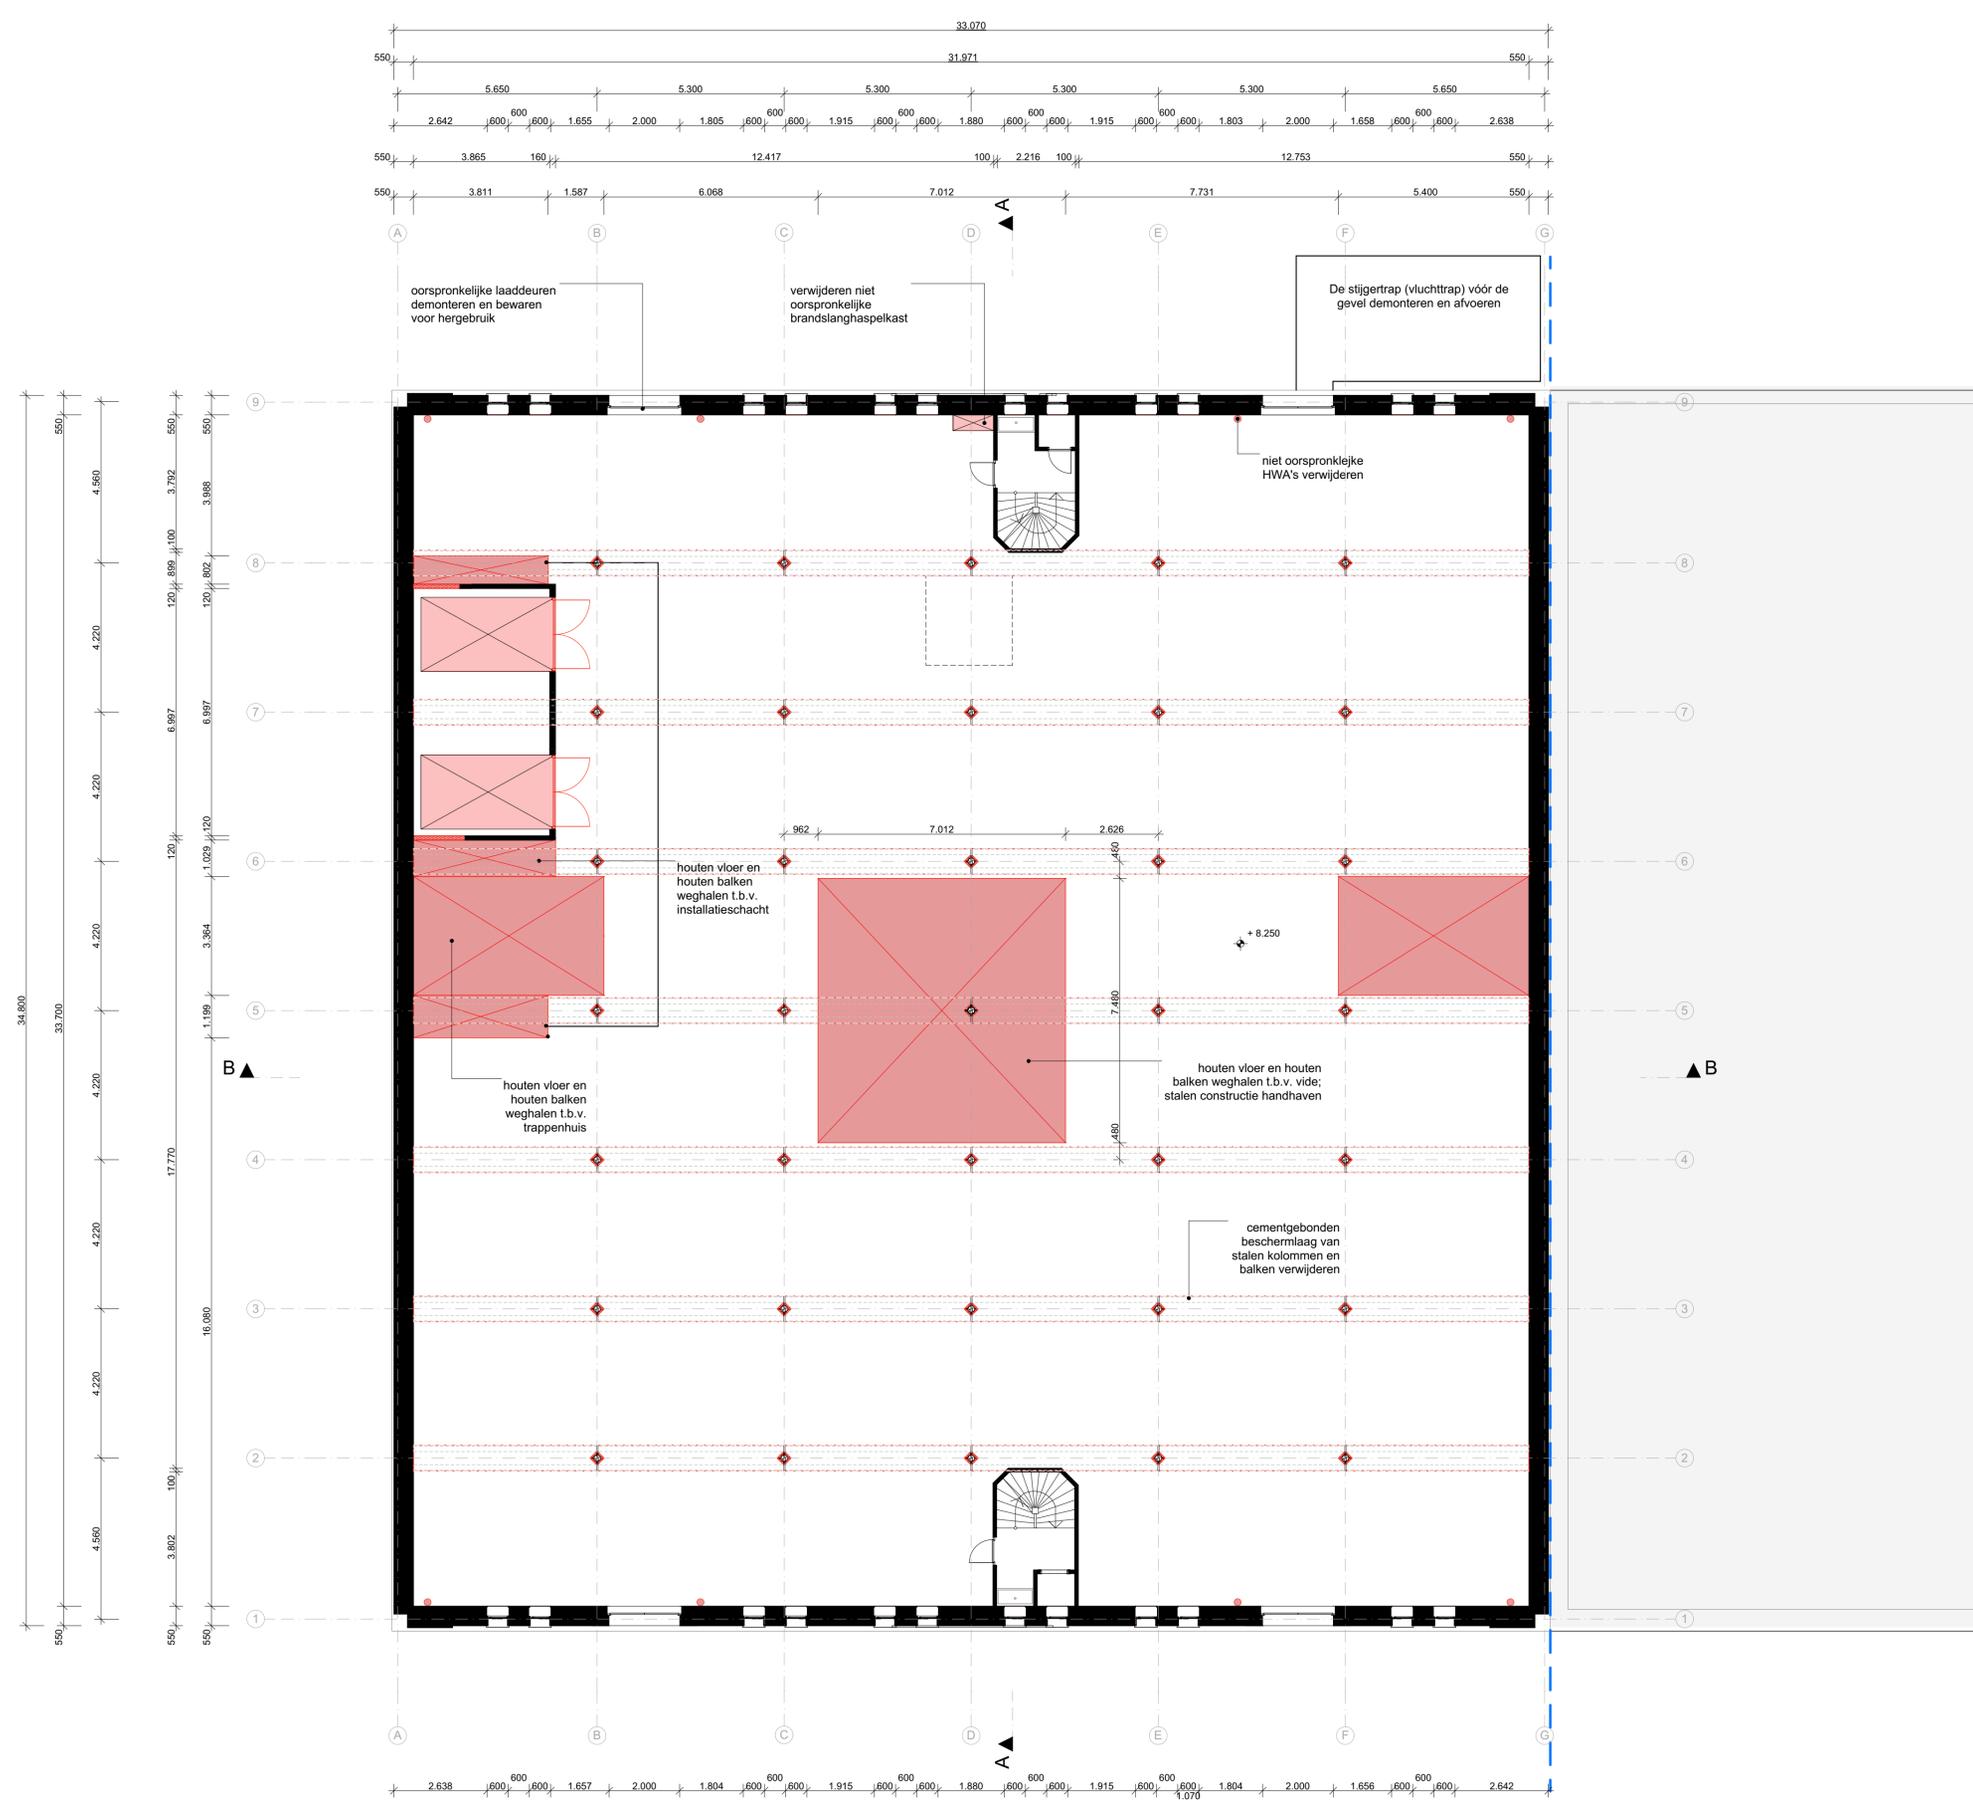

LEGEND

- existing wall of the monument
- existing column
- | storage | room name | space label |
|---------|----------------|-------------|
| GF_06 | room number | |
| F | floor material | |
| NGF | area | |
| CH | clear height | |
- demolition (remove)
- demarcation line

- NOTES**
- All dimensions have to be compared to a detailed survey measurements
 - All dimensions are to be checked on site prior to construction planning and building
 - Unevenness and irregularity of the existing building has to be considered for technical details such as floor build-ups or emergency stairs
 - Dimensions of windows and doors are shown from FFL
 - All other heights refer to FFL 0.00 if not indicated otherwise
 - All plans are to be read in conjunction with respective plans and lists and consultants information
 - Specifications of all consultants are to be followed.
 - Any conflicting information of architectural and consultants specifications has to be notified to both parties

PROJECT

stilwerk SANTOS rotterdam

Kadastrale aanduiding
RTD05P 1389 G000

Perceelnummer
1389

Adressen in perceel
Brede Hilledijk 95
Rijnhaven Z.z. 6




CLIENT

stilwerk

Große Elbstraße 68
22767 Hamburg
Germany

± 0.00 = +5.700 = N.A.P.

STAGE	SCALE	FORMAT	INITIALS	DATE		
BUILDING PERMIT	1:100	A1	RHWZ	26.11.2018		
ARCHITECTS						
RENNER HAINKE WIRTH ZIRN ARCHITEKTEN & WESSEL DE JONGE ARCHITECTEN						
CONTENT						
DEMOLITION_012_SECOND FLOOR PLAN						
PROJECT	AUTHOR	STAGE	DRAWING TYPE	VIEW	PLANNING AREA	PLAN NUMBER
SANTOS	AR	OMV	DEM	FP	2F	DEM 012

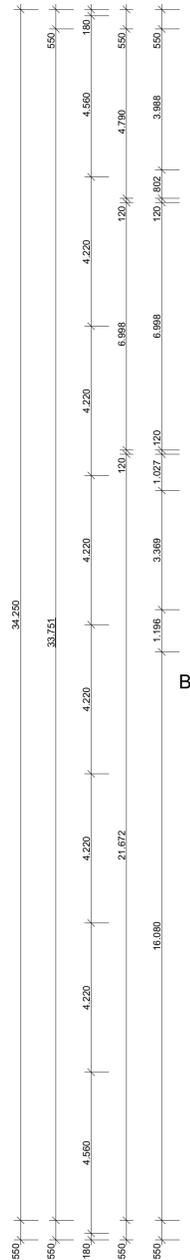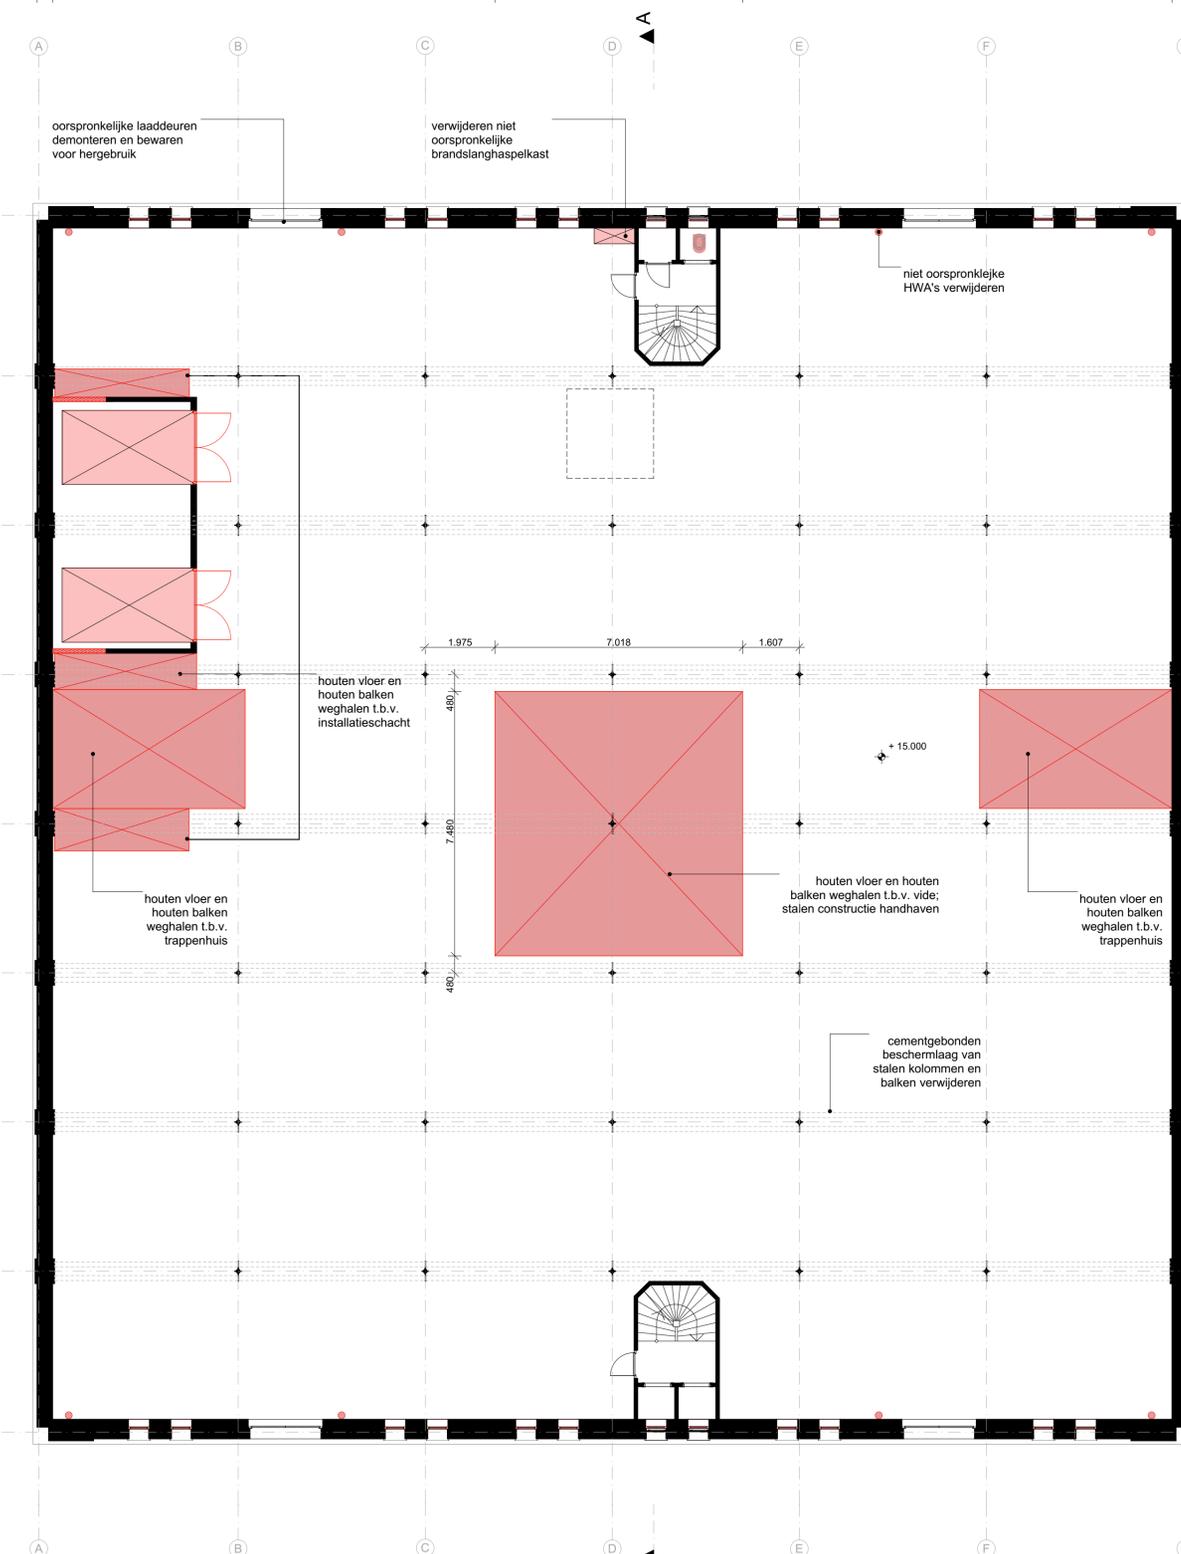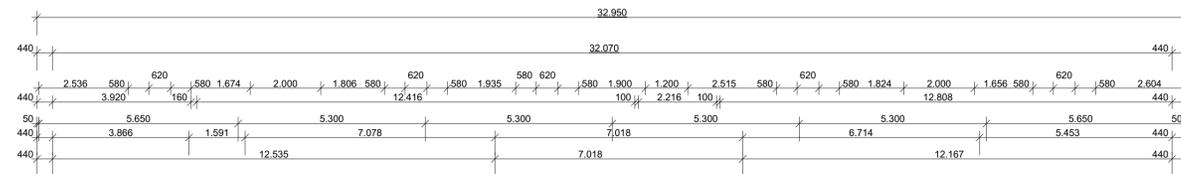

LEGEND

- existing wall of the monument
- existing column
- | | | |
|----------------|----------------|-------------|
| storage | room name | space label |
| GF_06 | room number | |
| F | floor material | |
| NGF | area | |
| CH | clear height | |
- demolition (remove)
- demarcation line



NOTES

1. All dimensions have to be compared to a detailed survey measurements
2. All dimensions are to be checked on site prior to construction planning and building
3. Unevenness and irregularity of the existing building has to be considered for technical details such as floor build-ups or emergency stairs
4. Dimensions of windows and doors are shown from FFL
5. All other heights refer to FFL 0.00 if not indicated otherwise
6. All plans are to be read in conjunction with respective plans and lists and consultants information
7. Specifications of all consultants are to be followed.
8. Any conflicting information of architectural and consultants specifications has to be notified to both parties

PROJECT

stilwerk SANTOS rotterdam

Kadastrale aanduiding
RTD05P 1389 G000

Perceelnummer
1389

Adressen in perceel
Brede Hilledijk 95
Rijnhaven Z.z. 6

CLIENT

stilwerk

Große Elbstraße 68
22767 Hamburg
Germany


± 0.00 = +5.700 + N.A.P.

STAGE BUILDING PERMIT	SCALE 1:100	FORMAT A1	INITIALS RHWZ	DATE 26.11.2018
---------------------------------	----------------	--------------	------------------	--------------------

ARCHITECTS
RENNER HAINKE WIRTH ZIRN ARCHITEKTEN & WESSEL DE JONGE ARCHITECTEN

CONTENT
DEMOLITION_014_FOURTH FLOOR PLAN

PROJECT SANTOS	AUTHOR AR	STAGE OMV	DRAWING TYPE DEM	VIEW FP	PLANNING AREA 4F	PLAN NUMBER DEM 014
--------------------------	--------------	--------------	---------------------	------------	---------------------	-------------------------------

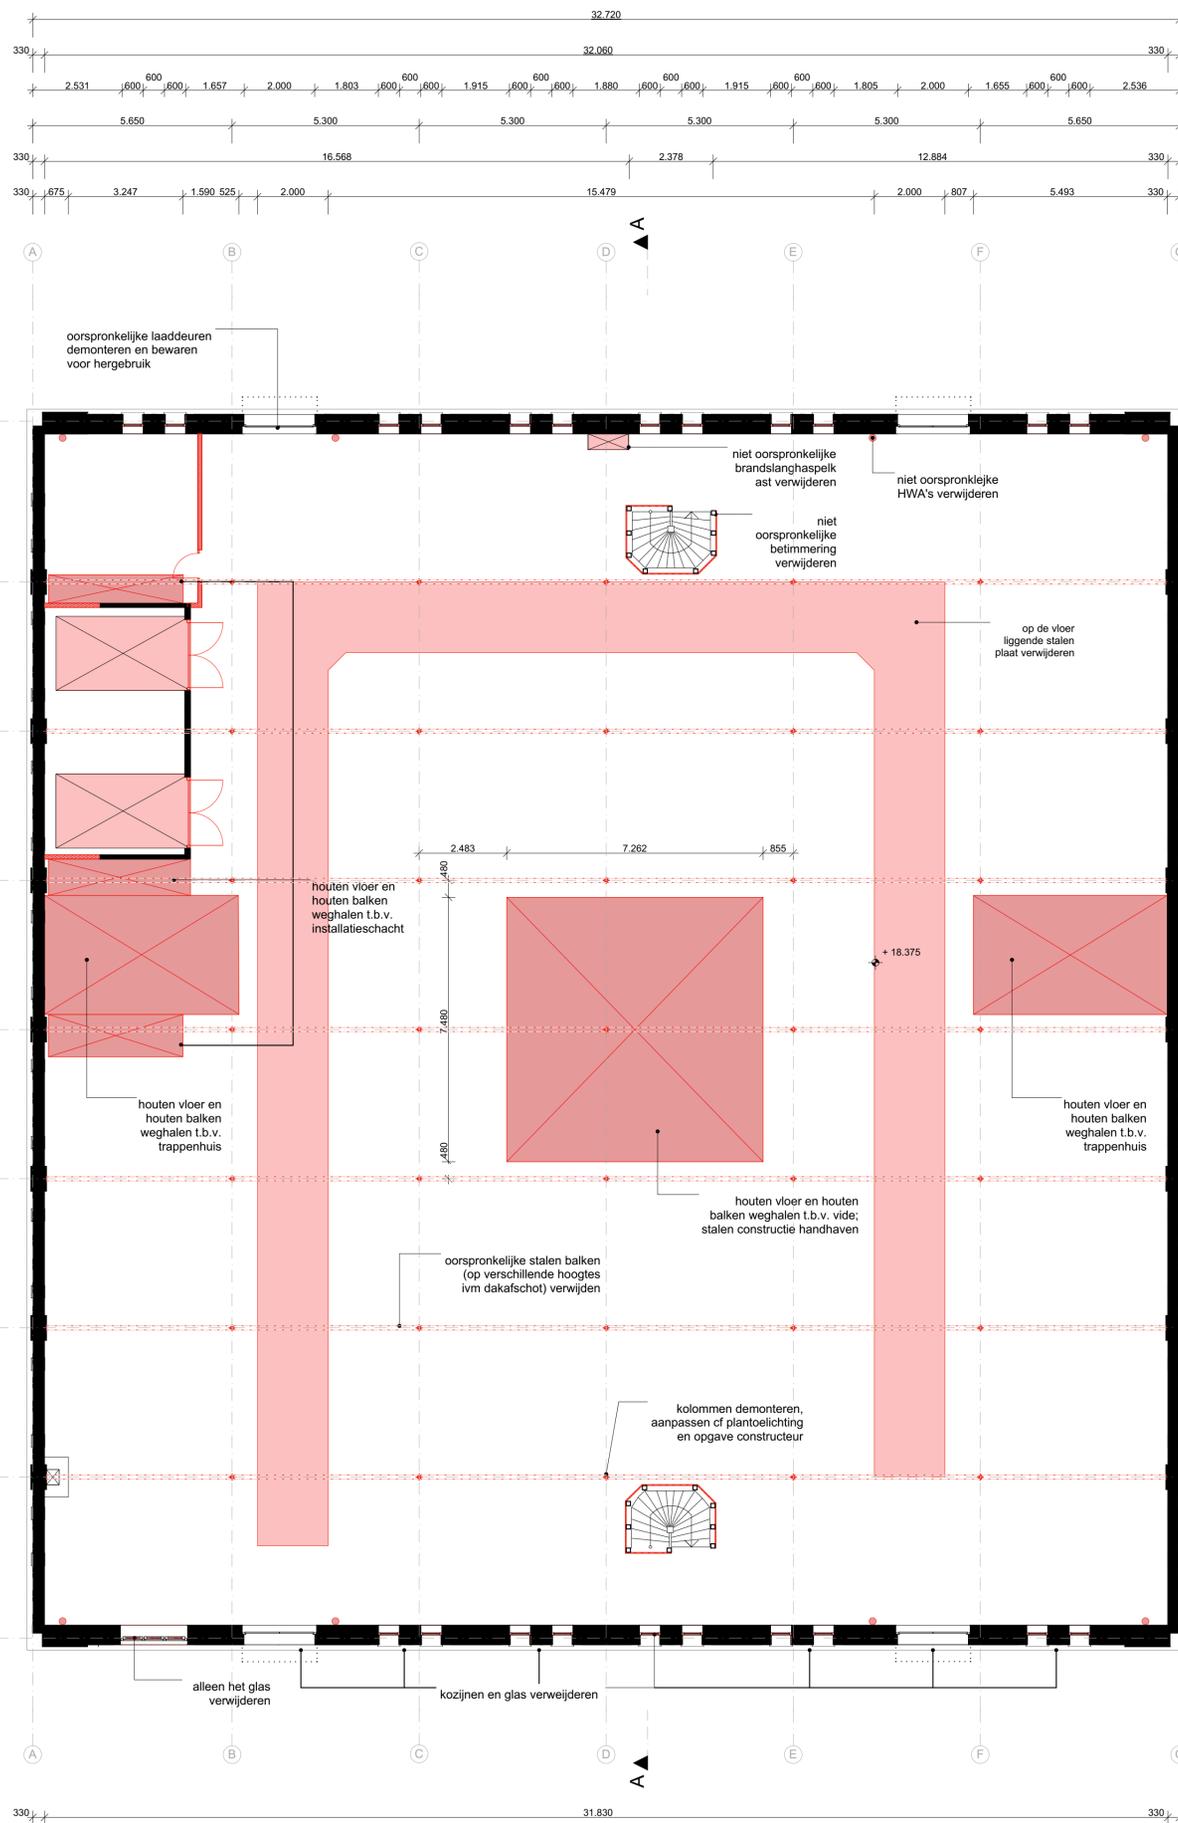

LEGEND

- existing wall of the monument
- existing column
- | | | |
|---------|----------------|-------------|
| storage | room name | space label |
| GF_06 | room number | |
| F | floor material | |
| NGF | area | |
| CH | clear height | |
- demolition (remove)
- demarcation line



NOTES

1. All dimensions have to be compared to a detailed survey measurements
2. All dimensions are to be checked on site prior to construction planning and building
3. Unevenness and irregularity of the existing building has to be considered for technical details such as floor build-ups or emergency stairs
4. Dimensions of windows and doors are shown from FFL
5. All other heights refer to FFL 0.00 if not indicated otherwise
6. All plans are to be read in conjunction with respective plans and lists and consultants information
7. Specifications of all consultants are to be followed.
8. Any conflicting information of architectural and consultants specifications has to be notified to both parties

PROJECT

stilwerk SANTOS rotterdam

Kadastrale aanduiding
RTD05P 1389 G000

Perceelnummer
1389

Adressen in perceel
Brede Hilledijk 95
Rijnhaven Z.z. 6

CLIENT

stilwerk

Große Elbstraße 68
22767 Hamburg
Germany


± 0.00 = +5.700 + N.A.P.

STAGE BUILDING PERMIT	SCALE 1:100	FORMAT A1	INITIALS RHWZ	DATE 26.11.2018
---------------------------------	----------------	--------------	------------------	--------------------

ARCHITECTS
RENNER HAINKE WIRTH ZIRN ARCHITEKTEN & WESSEL DE JONGE ARCHITECTEN

CONTENT
DEMOLITION_015_FIFTH FLOOR PLAN

PROJECT SANTOS	AUTHOR AR	STAGE OMV	DRAWING TYPE DEM	VIEW FP	PLANNING AREA 5F	PLAN NUMBER DEM 015
--------------------------	--------------	--------------	---------------------	------------	---------------------	-------------------------------

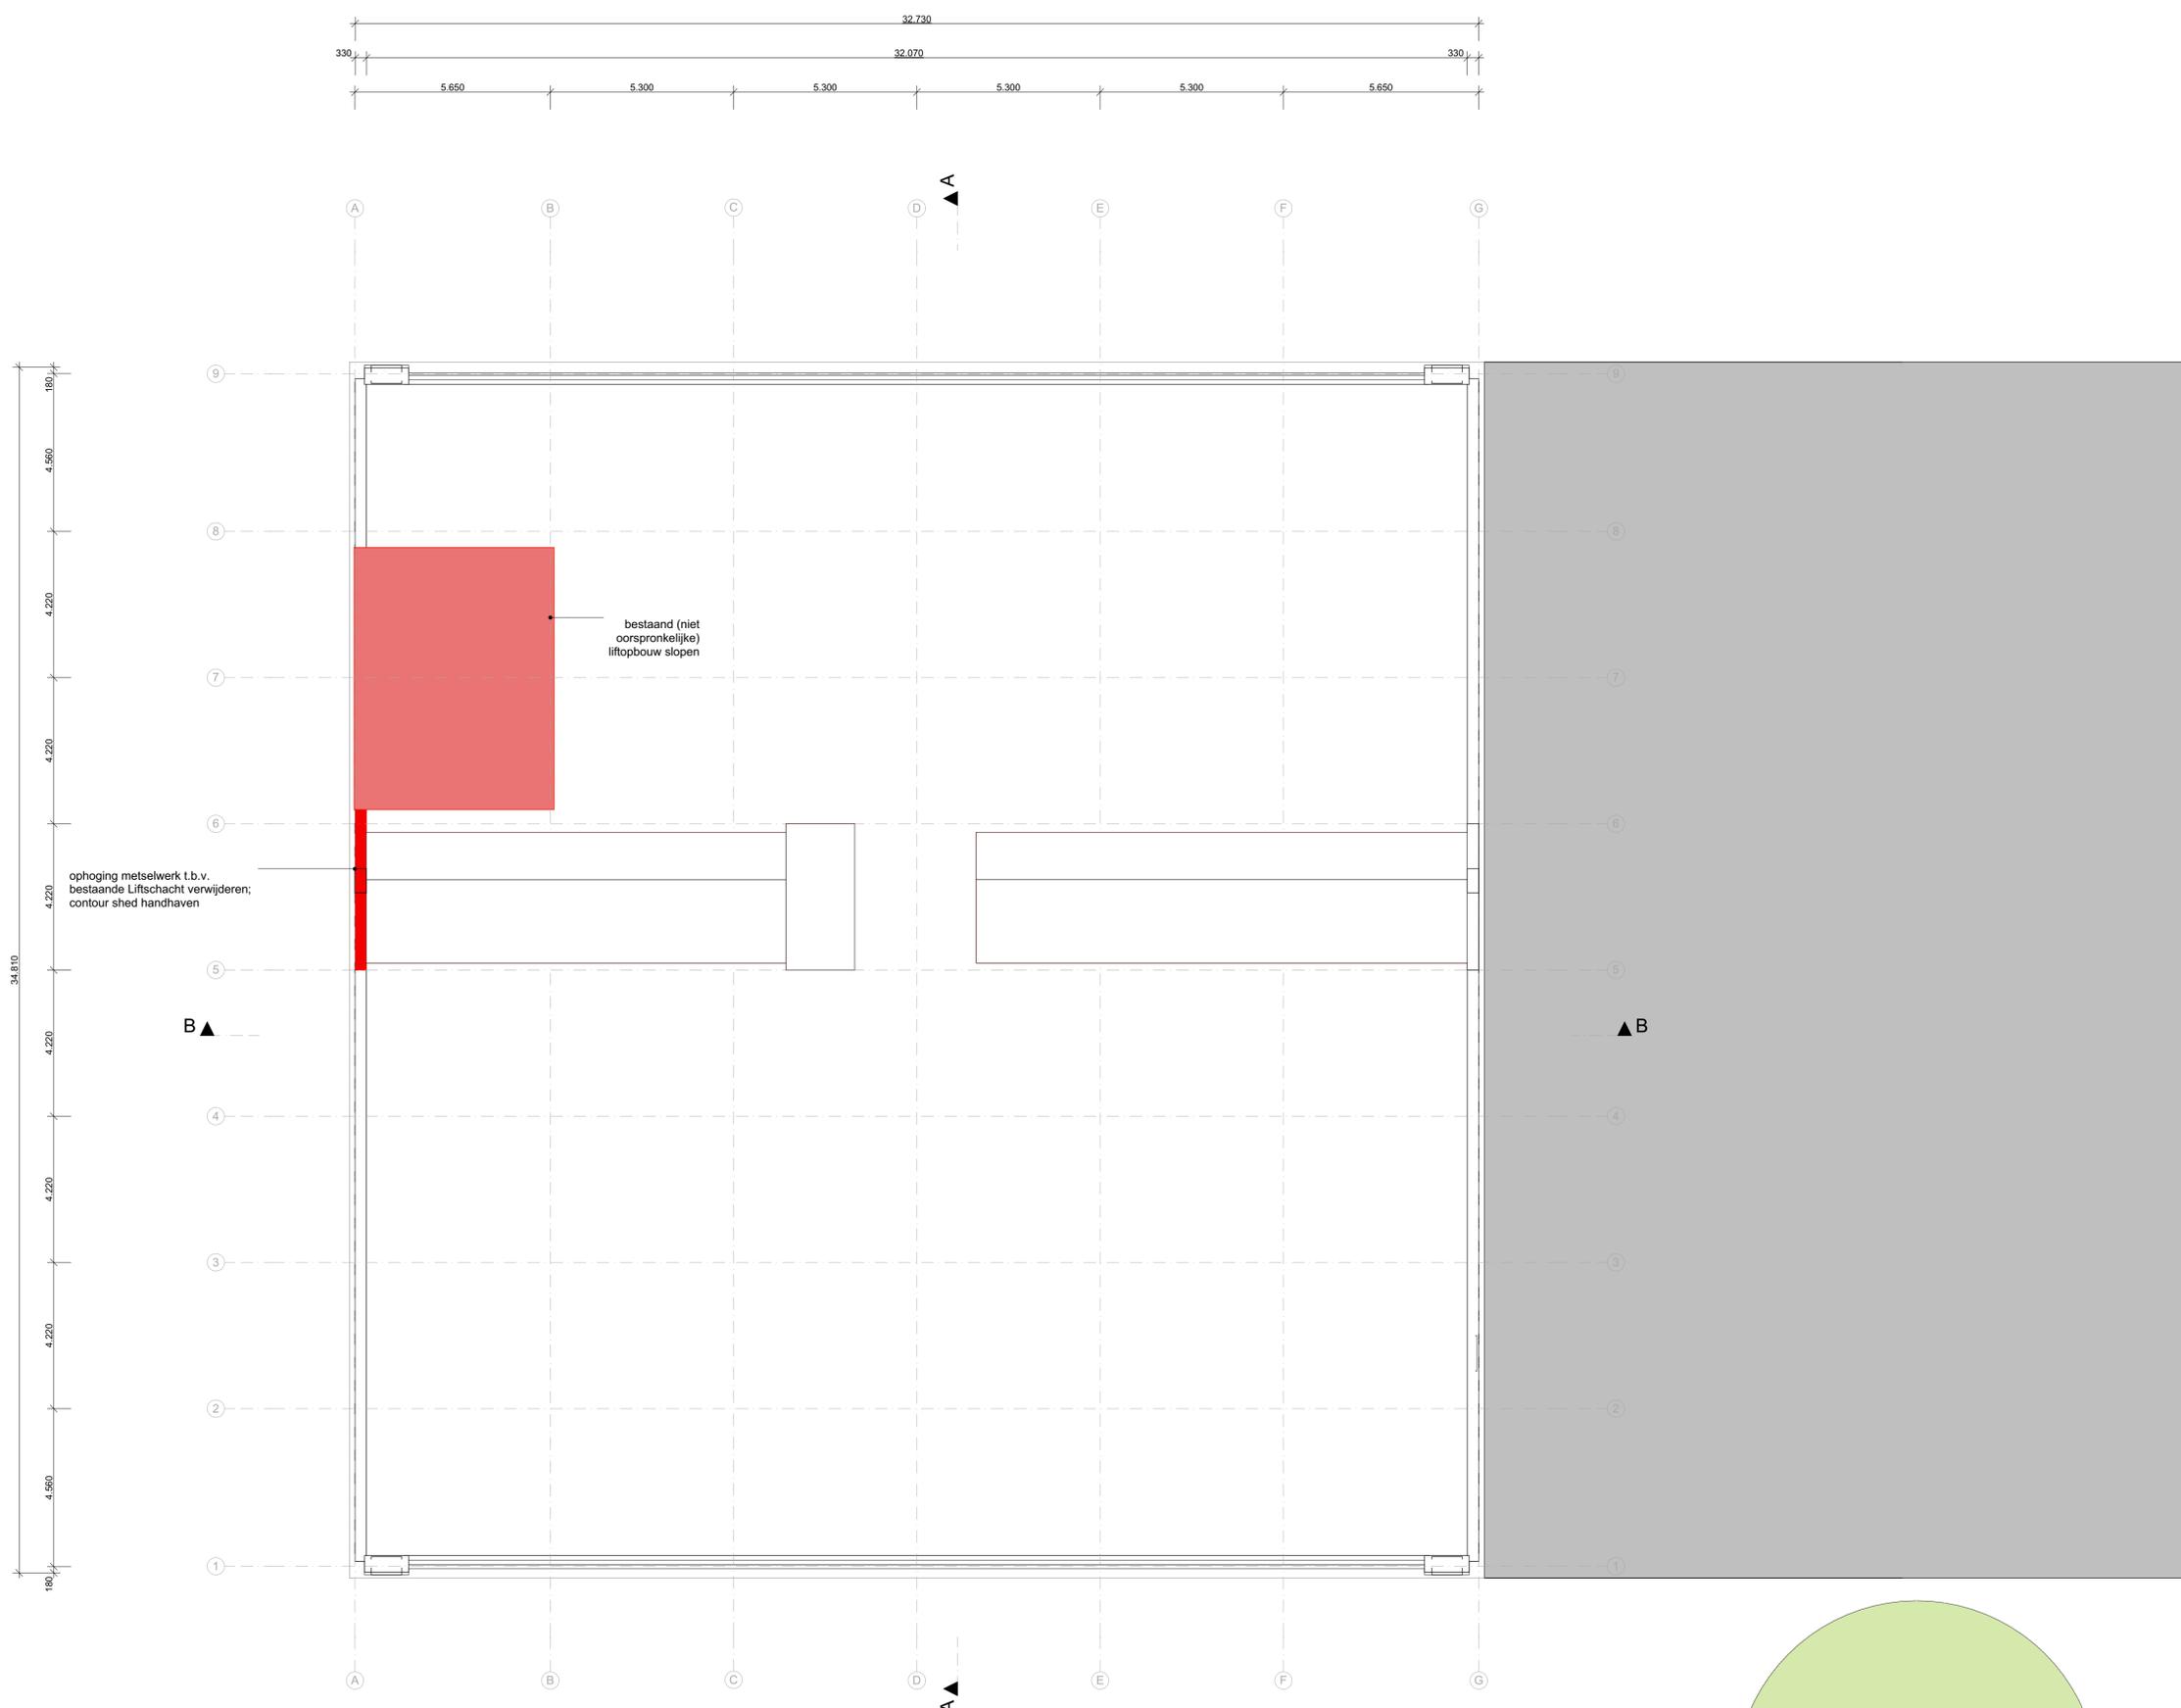

LEGEND

- existing wall of the monument
- existing column

storage	room name	space label
GF_06	room number	
F	floor material	
NGF	area	
CH	clear height	

- demolition (remove)
- demarcation line

- NOTES**
- All dimensions have to be compared to a detailed survey measurements
 - All dimensions are to be checked on site prior to construction planning and building
 - Unevenness and irregularity of the existing building has to be considered for technical details such as floor build-ups or emergency stairs
 - Dimensions of windows and doors are shown from FFL
 - All other heights refer to FFL 0.00 if not indicated otherwise
 - All plans are to be read in conjunction with respective plans and lists and consultants information
 - Specifications of all consultants are to be followed.
 - Any conflicting information of architectural and consultants specifications has to be notified to both parties

PROJECT

stilwerk SANTOS rotterdam

Kadastrale aanduiding
RTD05P 1389 G000

Perceelnummer
1389

Adressen in perceel
Brede Hilledijk 95
Rijnhaven Z.z. 6

CLIENT

stilwerk

Große Elbstraße 68
22767 Hamburg
Germany

± 0.00 = +5.700 + N.A.P.

STAGE	SCALE	FORMAT	INITIALS	DATE
BUILDING PERMIT	1:100	A1	RHWZ	26.11.2018

ARCHITECTS

RENNER HAINKE WIRTH ZIRN ARCHITEKTEN & WESSEL DE JONGE ARCHITECTEN

CONTENT

DEMOLITION_017_ROOF PLAN

PROJECT	AUTHOR	STAGE	DRAWING TYPE	VIEW	PLANNING AREA	PLAN NUMBER
SANTOS	AR	OMV	DEM	FP	RP	DEM 017

LEGEND

-  existing wall of the monument
-  existing wood and steel beams
-  demolition
-  demarcation line



NOTES

1. All dimensions have to be compared to a detailed survey measurements
2. All dimensions are to be checked on site prior to construction planning and building
3. Unevenness and irregularity of the existing building has to be considered for technical details such as floor build-ups or emergency stairs
4. Dimensions of windows and doors are shown from FFL
5. All other heights refer to FFL 0.00 if not indicated otherwise
6. All plans are to be read in conjunction with respective plans and lists and consultants information
7. Specifications of all consultants are to be followed.
8. Any conflicting information of architectural and consultants specifications has to be notified to both parties

PROJECT

stilwerk SANTOS rotterdam

Kadastrale aanduiding
RTD05P 1389 G000

Perceelnummer
1389

Adressen in perceel
Brede Hilledijk 95
Rijnhaven Z.z. 6

CLIENT

stilwerk

Große Elbstraße 68
22767 Hamburg
Germany

± 0.00 = +5.700 = N.A.P.

STAGE	SCALE	FORMAT	INITIALS	DATE
BUILDING PERMIT	1:100	A1	RHWZ	26.11.2018

ARCHITECTS
RENNER HAINKE WIRTH ZIRN ARCHITEKTEN & WESSEL DE JONGE ARCHITECTEN

CONTENT
DEMOLITION_050_SECTION A-A

PROJECT	AUTHOR	STAGE	DRAWING TYPE	VIEW	PLANNING AREA	PLAN NUMBER
SANTOS	AR	OMV	DEM	S	XX	DEM 050



LEGEND

- existing wall of the monument
- existing wood and steel beams
- demolition
- demarcation line

NOTES

1. All dimensions have to be compared to a detailed survey measurements
2. All dimensions are to be checked on site prior to construction planning and building
3. Unevenness and irregularity of the existing building has to be considered for technical details such as floor build-ups or emergency stairs
4. Dimensions of windows and doors are shown from FFL
5. All other heights refer to FFL 0.00 if not indicated otherwise
6. All plans are to be read in conjunction with respective plans and lists and consultants information
7. Specifications of all consultants are to be followed.
8. Any conflicting information of architectural and consultants specifications has to be notified to both parties

PROJECT

stilwerk SANTOS rotterdam

Kadastrale aanduiding
RTD05P 1389 G000

Perceelnummer
1389

Adressen in perceel
Brede Hilledijk 95
Rijnhaven Z.z. 6

CLIENT

stilwerk

Große Elbstraße 68
22767 Hamburg
Germany

± 0.00 = +5.700 + N.A.P.

STAGE	SCALE	FORMAT	INITIALS	DATE
BUILDING PERMIT	1:100	A1	RHWZ	26.11.2018


ARCHITECTS
RENNER HAINKE WIRTH ZIRN ARCHITEKTEN & WESSEL DE JONGE ARCHITECTEN

CONTENT
DEMOLITION_051_SECTION B-B

PROJECT	AUTHOR	STAGE	DRAWING TYPE	VIEW	PLANNING AREA	PLAN NUMBER
SANTOS	AR	OMV	DEM	S	XX	DEM 051

LEGEND

-  blue limestone, vertikal stroked
-  blue limestone, rough/ rustic
-  existing masonry
-  demolition
-  demarcation line

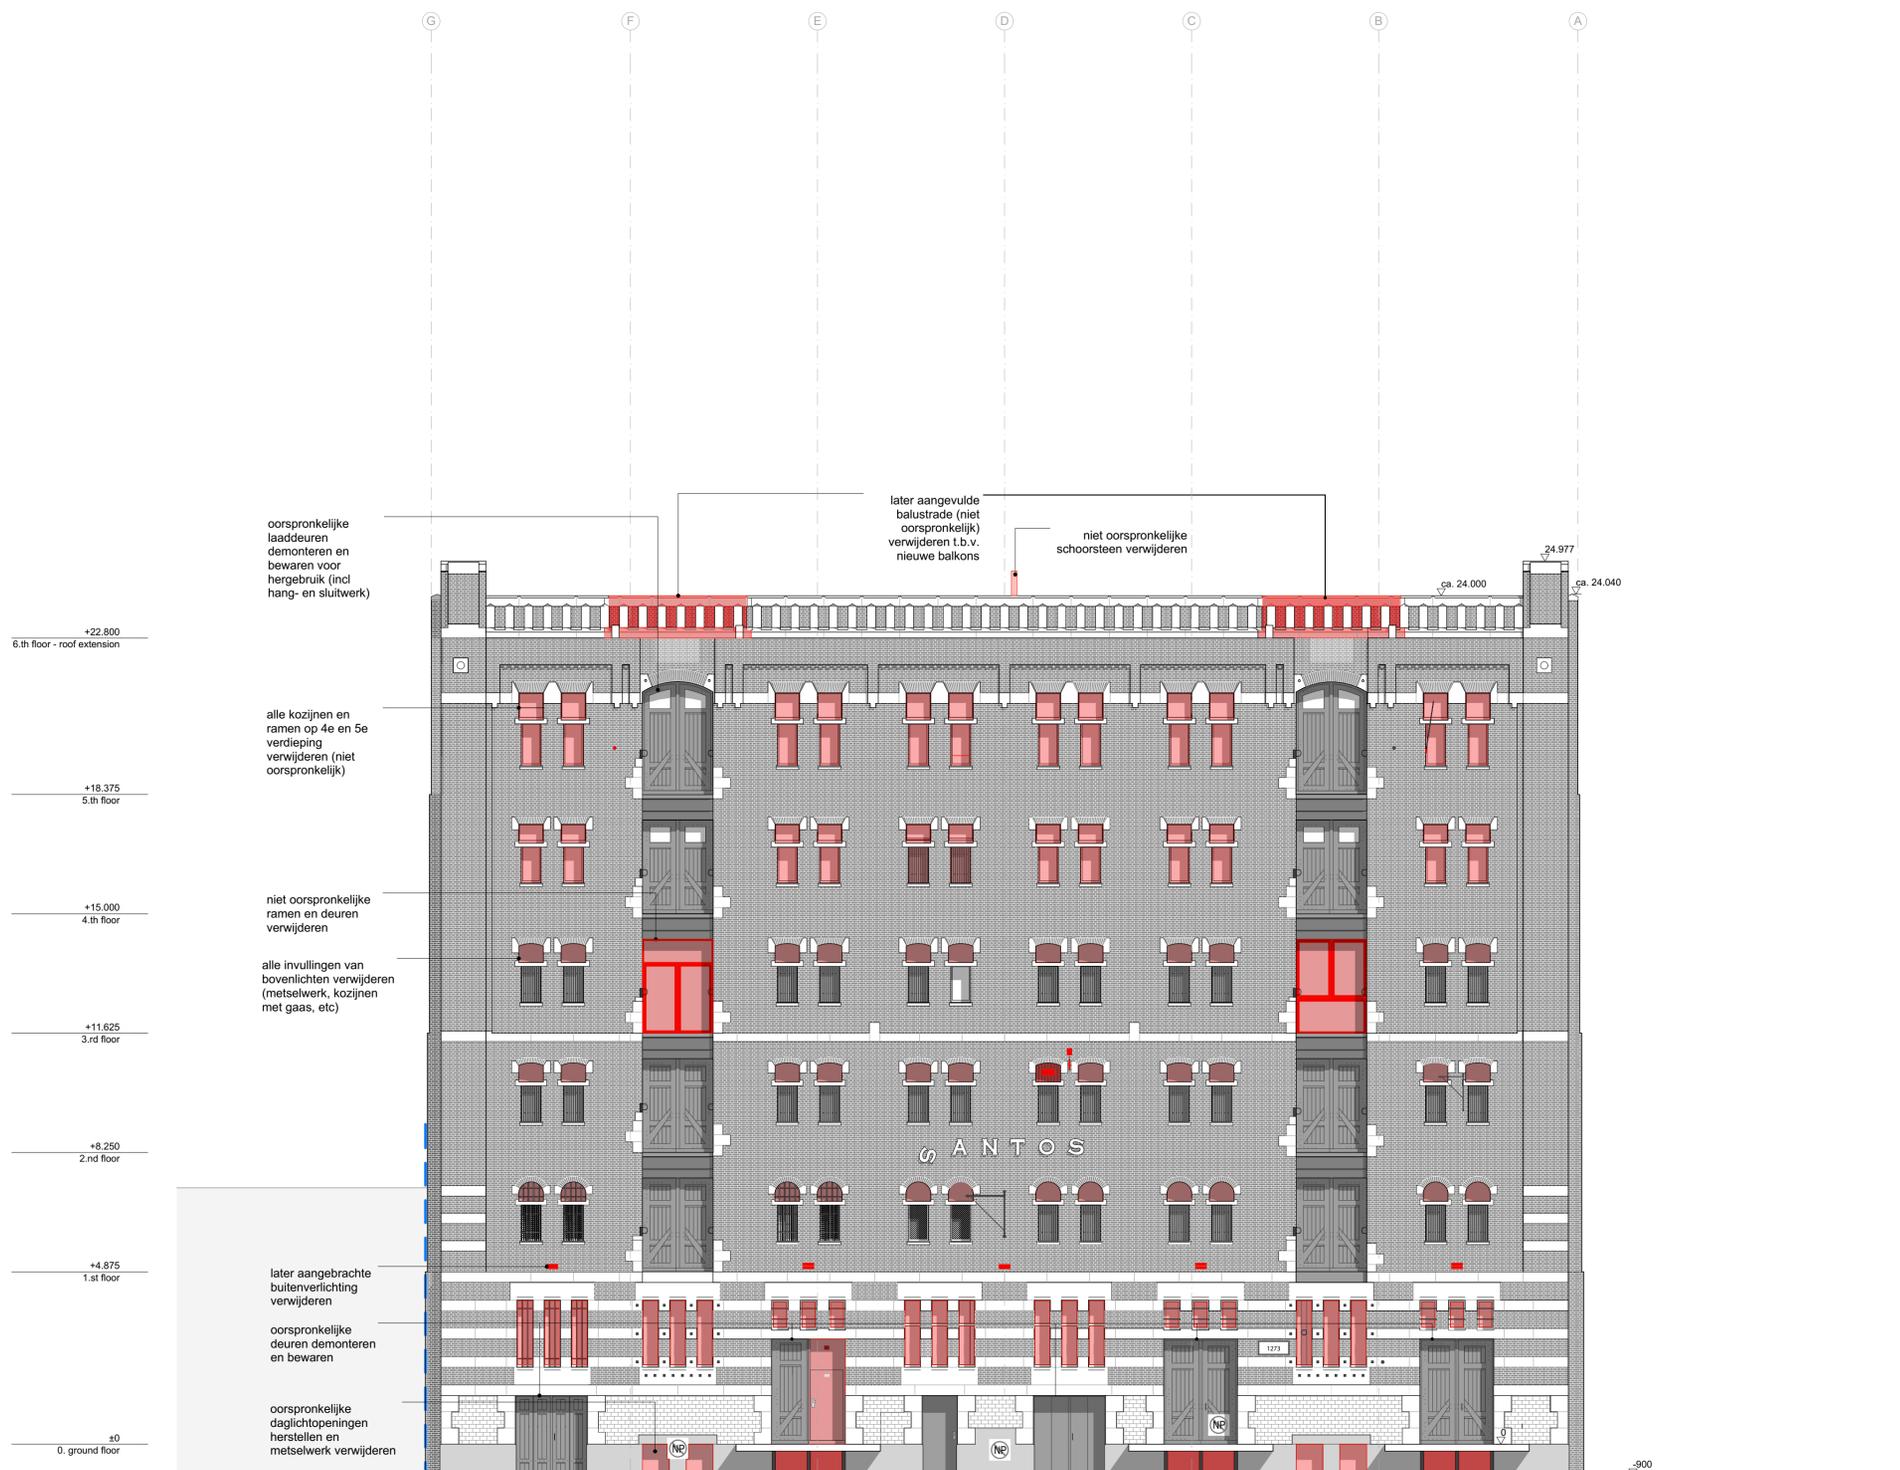

NOTES

1. All dimensions have to be compared to a detailed survey measurements
2. All dimensions are to be checked on site prior to construction planning and building
3. Unevenness and irregularity of the existing building has to be considered for technical details such as floor build-ups or emergency stairs
4. Dimensions of windows and doors are shown from FFL
5. All other heights refer to FFL 0.00 if not indicated otherwise
6. All plans are to be read in conjunction with respective plans and lists and consultants information
7. Specifications of all consultants are to be followed.
8. Any conflicting information of architectural and consultants specifications has to be notified to both parties

PROJECT

stilwerk SANTOS rotterdam

Kadastrale aanduiding
RTD05P 1389 G000

Perceelnummer
1389

Adressen in perceel
Brede Hilledijk 95
Rijnhaven Z.z. 6

CLIENT

stilwerk

Große Elbstraße 68
22767 Hamburg
Germany

± 0.00 = +5.700 = N.A.P.

STAGE	SCALE	FORMAT	INITIALS	DATE
BUILDING PERMIT	1:100	A1	RHWZ	26.11.2018

ARCHITECTS
RENNER HAINKE WIRTH ZIRN ARCHITEKTEN & WESSEL DE JONGE ARCHITECTEN

CONTENT
DEMOLITION_080_ELEVATION NORTH

PROJECT	AUTHOR	STAGE	DRAWING TYPE	VIEW	PLANNING AREA	PLAN NUMBER
SANTOS	AR	OMV	DEM	E	N	DEM 080

LEGEND

-  blue limestone, vertical stroked
-  blue limestone, rough/ rustic
-  existing masonry
-  demolition
-  demarcation line

NOTES

1. All dimensions have to be compared to a detailed survey measurements
2. All dimensions are to be checked on site prior to construction planning and building
3. Unevenness and irregularity of the existing building has to be considered for technical details such as floor build-ups or emergency stairs
4. Dimensions of windows and doors are shown from FFL
5. All other heights refer to FFL 0.00 if not indicated otherwise
6. All plans are to be read in conjunction with respective plans and lists and consultants information
7. Specifications of all consultants are to be followed.
8. Any conflicting information of architectural and consultants specifications has to be notified to both parties

PROJECT

stilwerk SANTOS rotterdam

Kadastrale aanduiding
RTD05P 1389 G000

Perceelnummer
1389

Adressen in perceel
Brede Hilledijk 95
Rijnhaven Z.z. 6

CLIENT

stilwerk

Große Elbstraße 68
22767 Hamburg
Germany


± 0.00 = +5.700 + N.A.P.

STAGE	SCALE	FORMAT	INITIALS	DATE
BUILDING PERMIT	1:100	A1	RHWZ	26.11.2018

ARCHITECTS
RENNER HAINKE WIRTH ZIRN ARCHITEKTEN & WESSEL DE JONGE ARCHITECTEN


CONTENT
DEMOLITION_081_ELEVATION EAST

PROJECT	AUTHOR	STAGE	DRAWING TYPE	VIEW	PLANNING AREA	PLAN NUMBER
SANTOS	AR	OMV	DEM	E	E	DEM 081

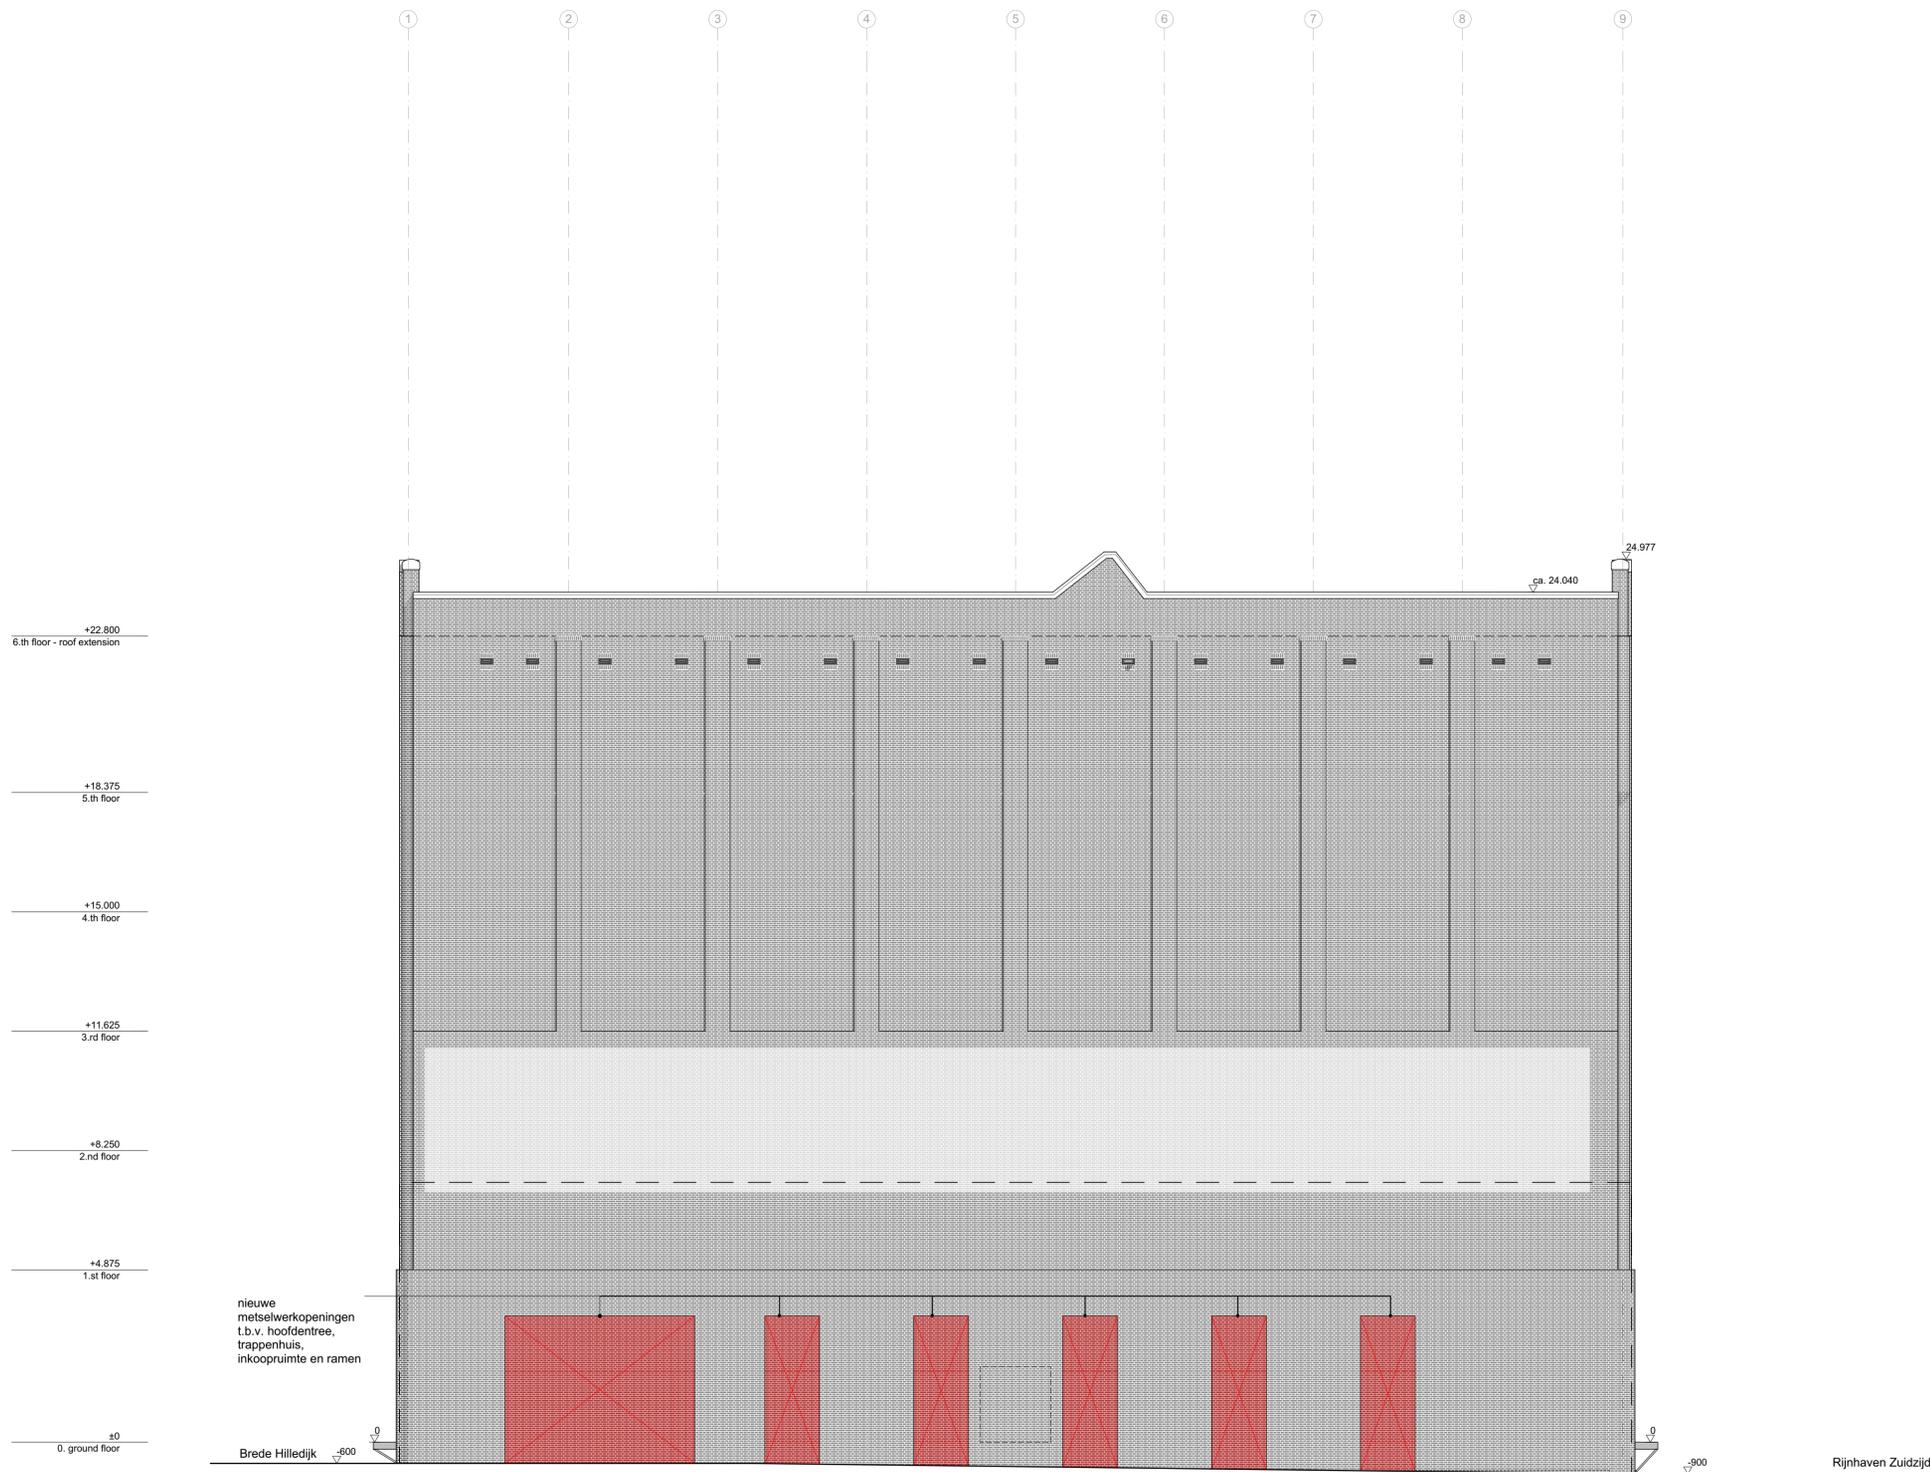

LEGEND

-  blue limestone, vertical stroked
-  blue limestone, rough/ rustic
-  existing masonry
-  demolition
-  demarcation line

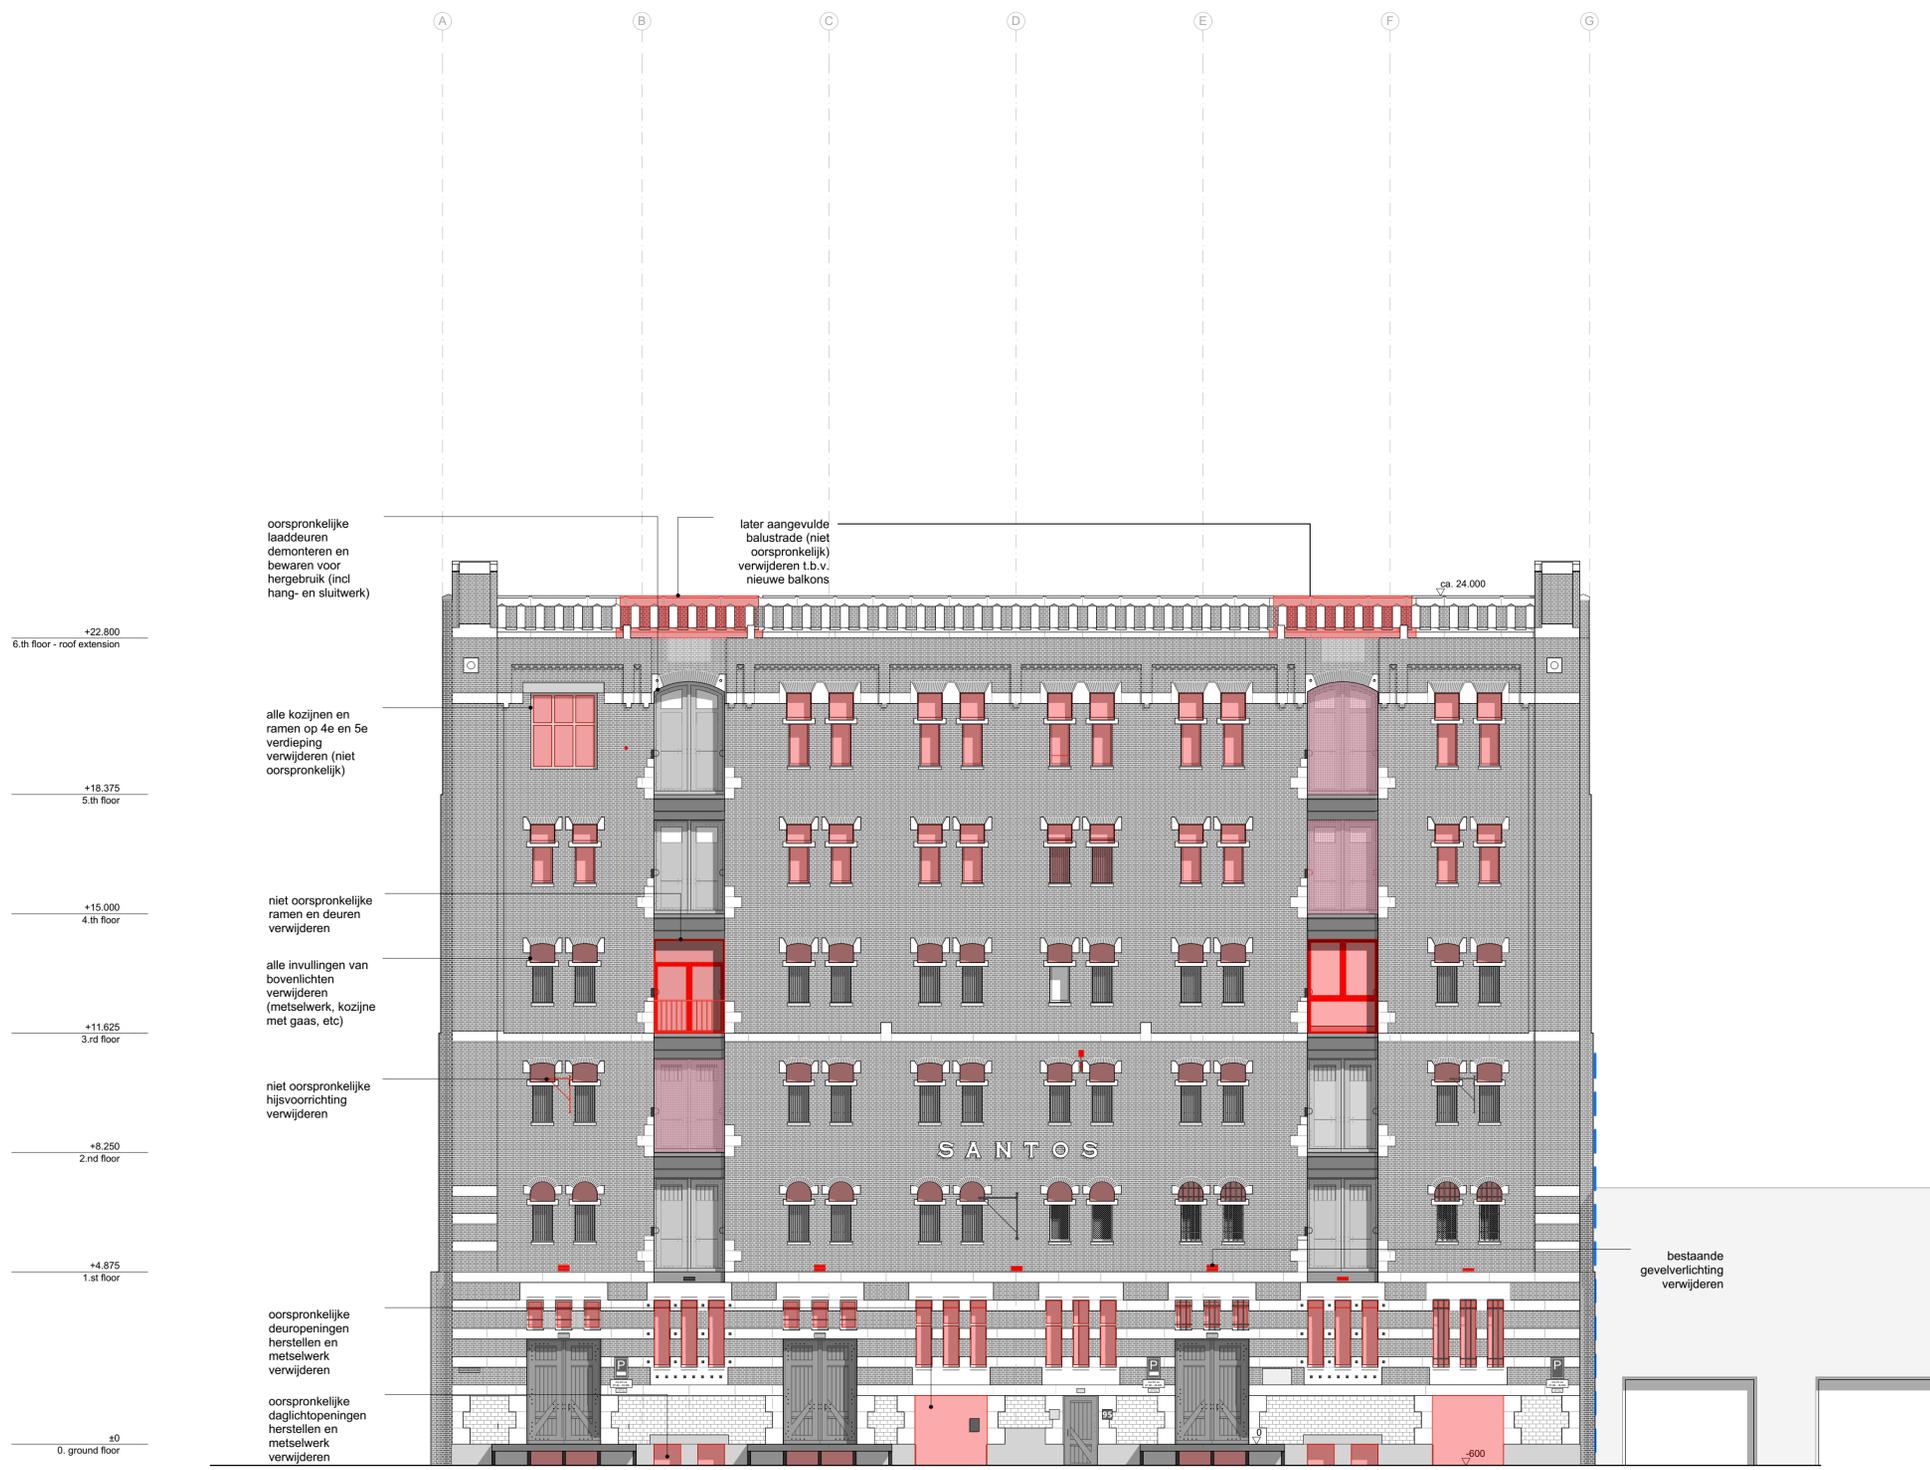

NOTES

1. All dimensions have to be compared to a detailed survey measurements
2. All dimensions are to be checked on site prior to construction planning and building
3. Unevenness and irregularity of the existing building has to be considered for technical details such as floor build-ups or emergency stairs
4. Dimensions of windows and doors are shown from FFL
5. All other heights refer to FFL 0.00 if not indicated otherwise
6. All plans are to be read in conjunction with respective plans and lists and consultants information
7. Specifications of all consultants are to be followed.
8. Any conflicting information of architectural and consultants specifications has to be notified to both parties

PROJECT

stilwerk SANTOS rotterdam

Kadastrale aanduiding
RTD05P 1389 G000

Perceelnummer
1389

Adressen in perceel
Brede Hilledijk 95
Rijnhaven Z.z. 6

CLIENT

stilwerk

Große Elbstraße 68
22767 Hamburg
Germany


± 0.00 = +5.700 + N.A.P.

STAGE	SCALE	FORMAT	INITIALS	DATE
BUILDING PERMIT	1:100	A1	RHWZ	26.11.2018

ARCHITECTS
RENNER HAINKE WIRTH ZIRN ARCHITEKTEN & WESSEL DE JONGE ARCHITECTEN

CONTENT
DEMOLITION_082_ELEVATION SOUTH

PROJECT	AUTHOR	STAGE	DRAWING TYPE	VIEW	PLANNING AREA	PLAN NUMBER
SANTOS	AR	OMV	DEM	E	S	DEM 082

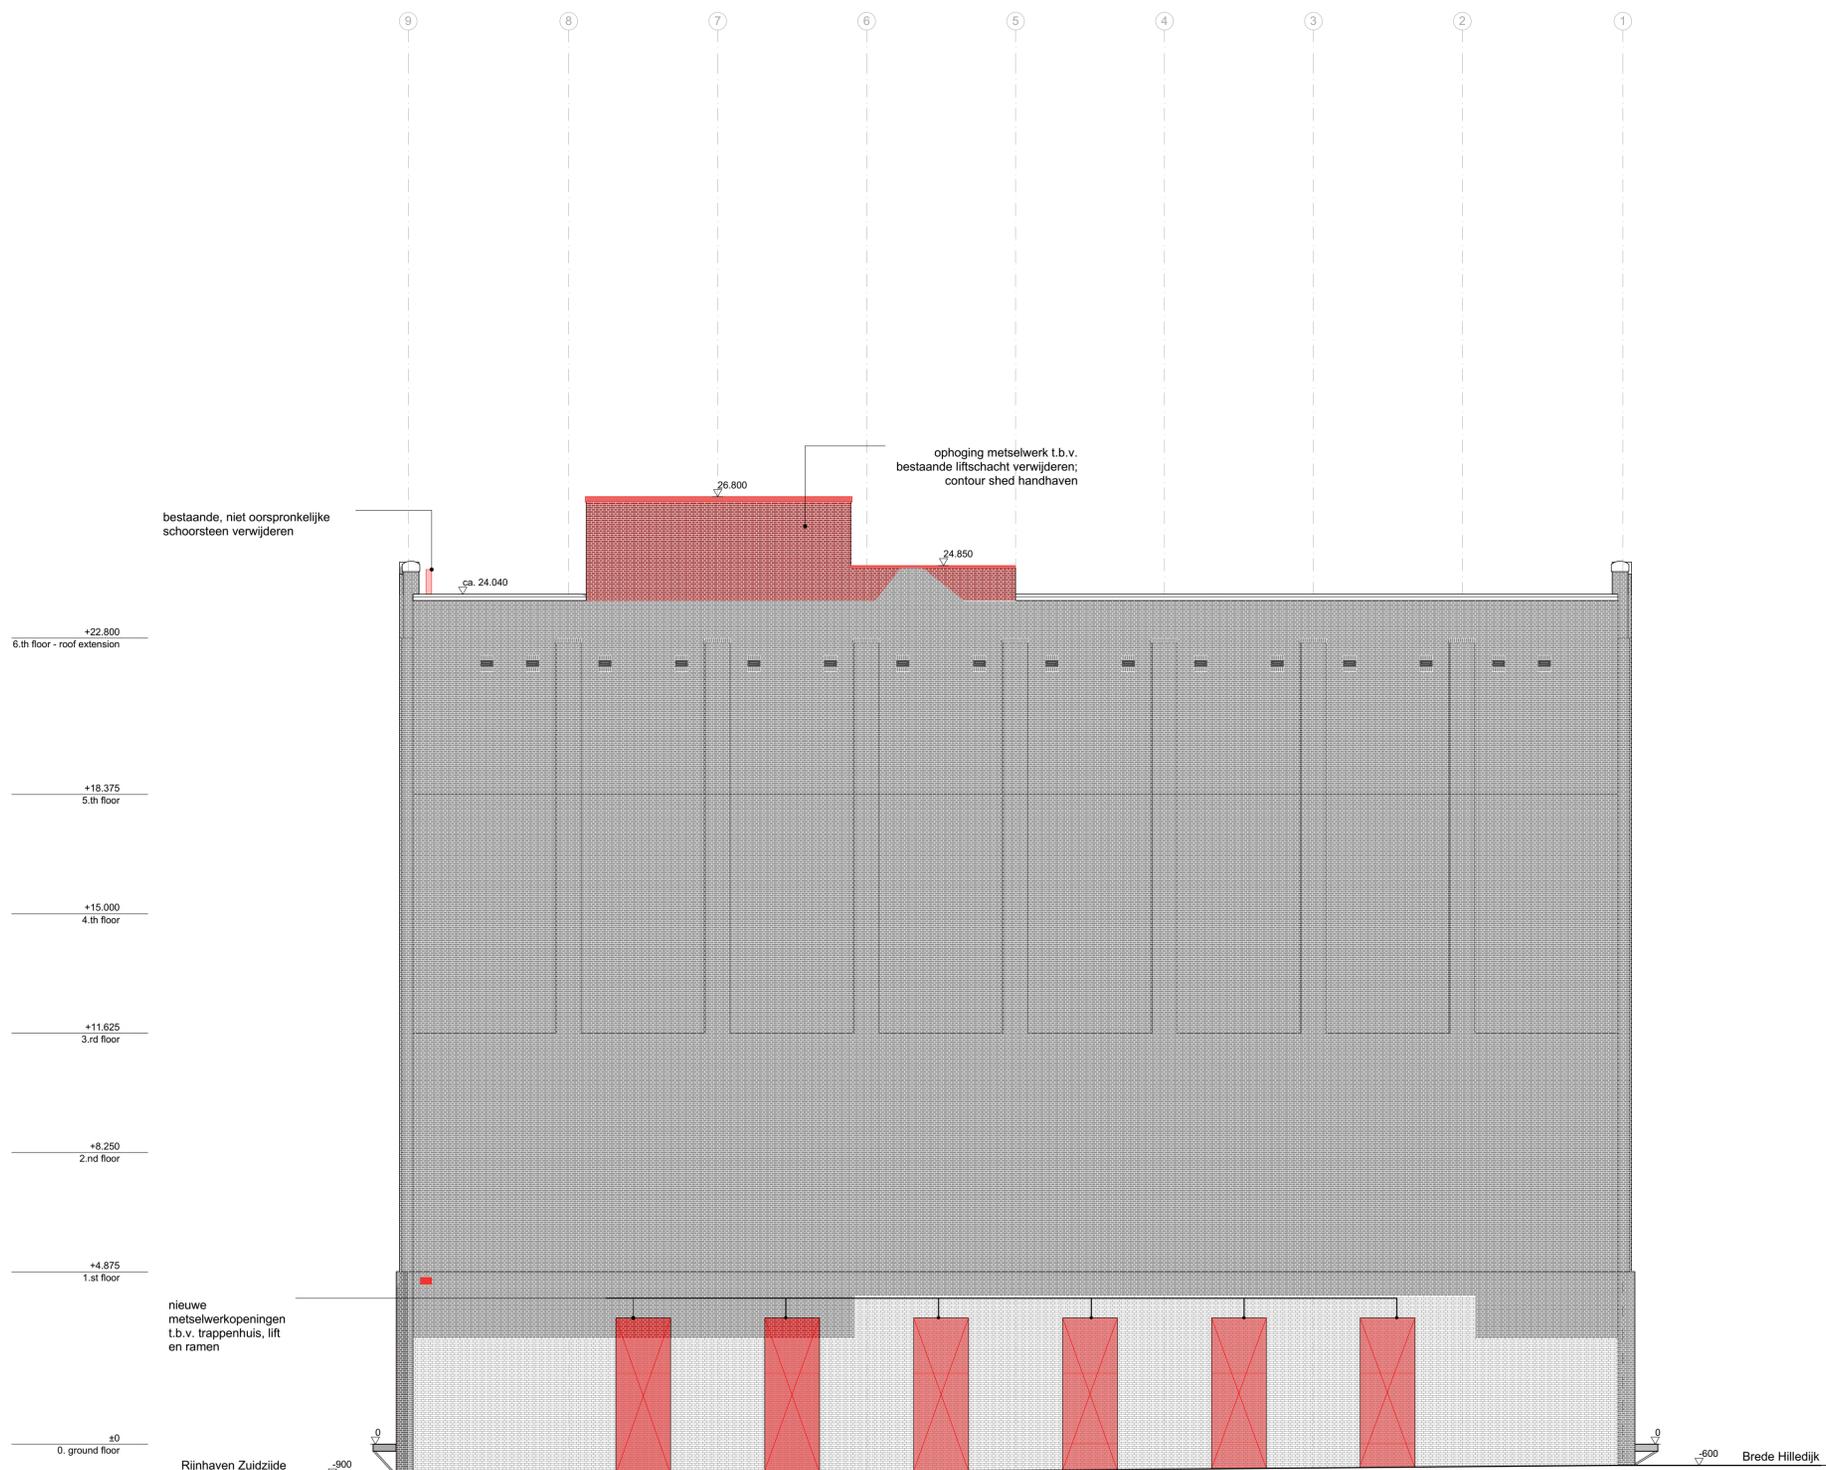

LEGEND

- blue limestone, vertikal stroked
- blue limestone, rough/ rustic
- existing masonry
- demolition
- demarcation line

NOTES

1. All dimensions have to be compared to a detailed survey measurements
2. All dimensions are to be checked on site prior to construction planning and building
3. Unevenness and irregularity of the existing building has to be considered for technical details such as floor build-ups or emergency stairs
4. Dimensions of windows and doors are shown from FFL
5. All other heights refer to FFL 0.00 if not indicated otherwise
6. All plans are to be read in conjunction with respective plans and lists and consultants information
7. Specifications of all consultants are to be followed.
8. Any conflicting information of architectural and consultants specifications has to be notified to both parties

PROJECT

stilwerk SANTOS rotterdam

Kadastrale aanduiding
RTD05P 1389 G000

Perceelnummer
1389

Adressen in perceel
Brede Hilledijk 95
Rijnhaven Z.z. 6

CLIENT

stilwerk

Große Elbstraße 68
22767 Hamburg
Germany

± 0.00 = +5.700 + N.A.P.

STAGE BUILDING PERMIT	SCALE 1:100	FORMAT A1	INITIALS RHWZ	DATE 26.11.2018
---------------------------------	----------------	--------------	------------------	--------------------

ARCHITECTS
RENNER HAINKE WIRTH ZIRN ARCHITEKTEN & WESSEL DE JONGE ARCHITECTEN

CONTENT
DEMOLITION_083_ELEVATION WEST

PROJECT SANTOS	AUTHOR AR	STAGE OMV	DRAWING TYPE DEM	VIEW E	PLANNING AREA W	PLAN NUMBER DEM 083
--------------------------	--------------	--------------	---------------------	-----------	--------------------	-------------------------------