



Rijnhaven

Rijnhavenkade

Rijnhaven Zuidzijde

Metro Rijnhaven

Hillelaan

Berde Hilledijk

NOTES

1. All dimensions have to be compared to a detailed survey measurements
2. All dimensions are to be checked on site prior to construction planning and building
3. Unevenness and irregularity of the existing building has to be considered for technical details such as floor build-ups or emergency stairs
4. Dimensions of windows and doors are shown from FFL
5. All other heights refer to FFL 0.00 if not indicated otherwise
6. All plans are to be read in conjunction with respective plans and lists and consultants information
7. Specifications of all consultants are to be followed.
8. Any conflicting information of architectural and consultants specifications has to be notified to both parties

PROJECT

stilwerk SANTOS rotterdam

Kadastrale aanduiding
RTD05P 1389 G000

Perceelnummer
1389

Adressen in perceel
Brede Hilledijk 95
Rijnhaven Z.z. 6

CLIENT

stilwerk

Große Elbstraße 68
22767 Hamburg
Germany

E 0.00 = +5.700 + N.A.P.

STAGE	SCALE	FORMAT	INITIALS	DATE
BUILDING PERMIT	1:1000	A3	RHWZ	26.11.2018


ARCHITECTS
RENNER HAINKE WIRTH ZIRN ARCHITEKTEN & WESSEL DE JONGE ARCHITECTEN

CONTENT
EXISTING_0002_SITE PLAN ROOF VIEW

PROJECT	AUTHOR	STAGE	DRAWING TYPE	VIEW	PLANNING AREA	PLAN NUMBER
SANTOS	AR	OMV	EX	SP	XX	002

LEGEND

-  bestaande wanden monument
 -  bestaande ijzeren kolom
 -  cementgebonden bescherm laag op kolom
- | storage | | ruimte info | |
|---------|----------------|-------------|----------------|
| GF_08 | room number | GF_08 | room number |
| F_01 | floor material | F_01 | floor material |
| NGF_01 | area | NGF_01 | area |
| CH_01 | clear height | CH_01 | clear height |
-  demarcation line

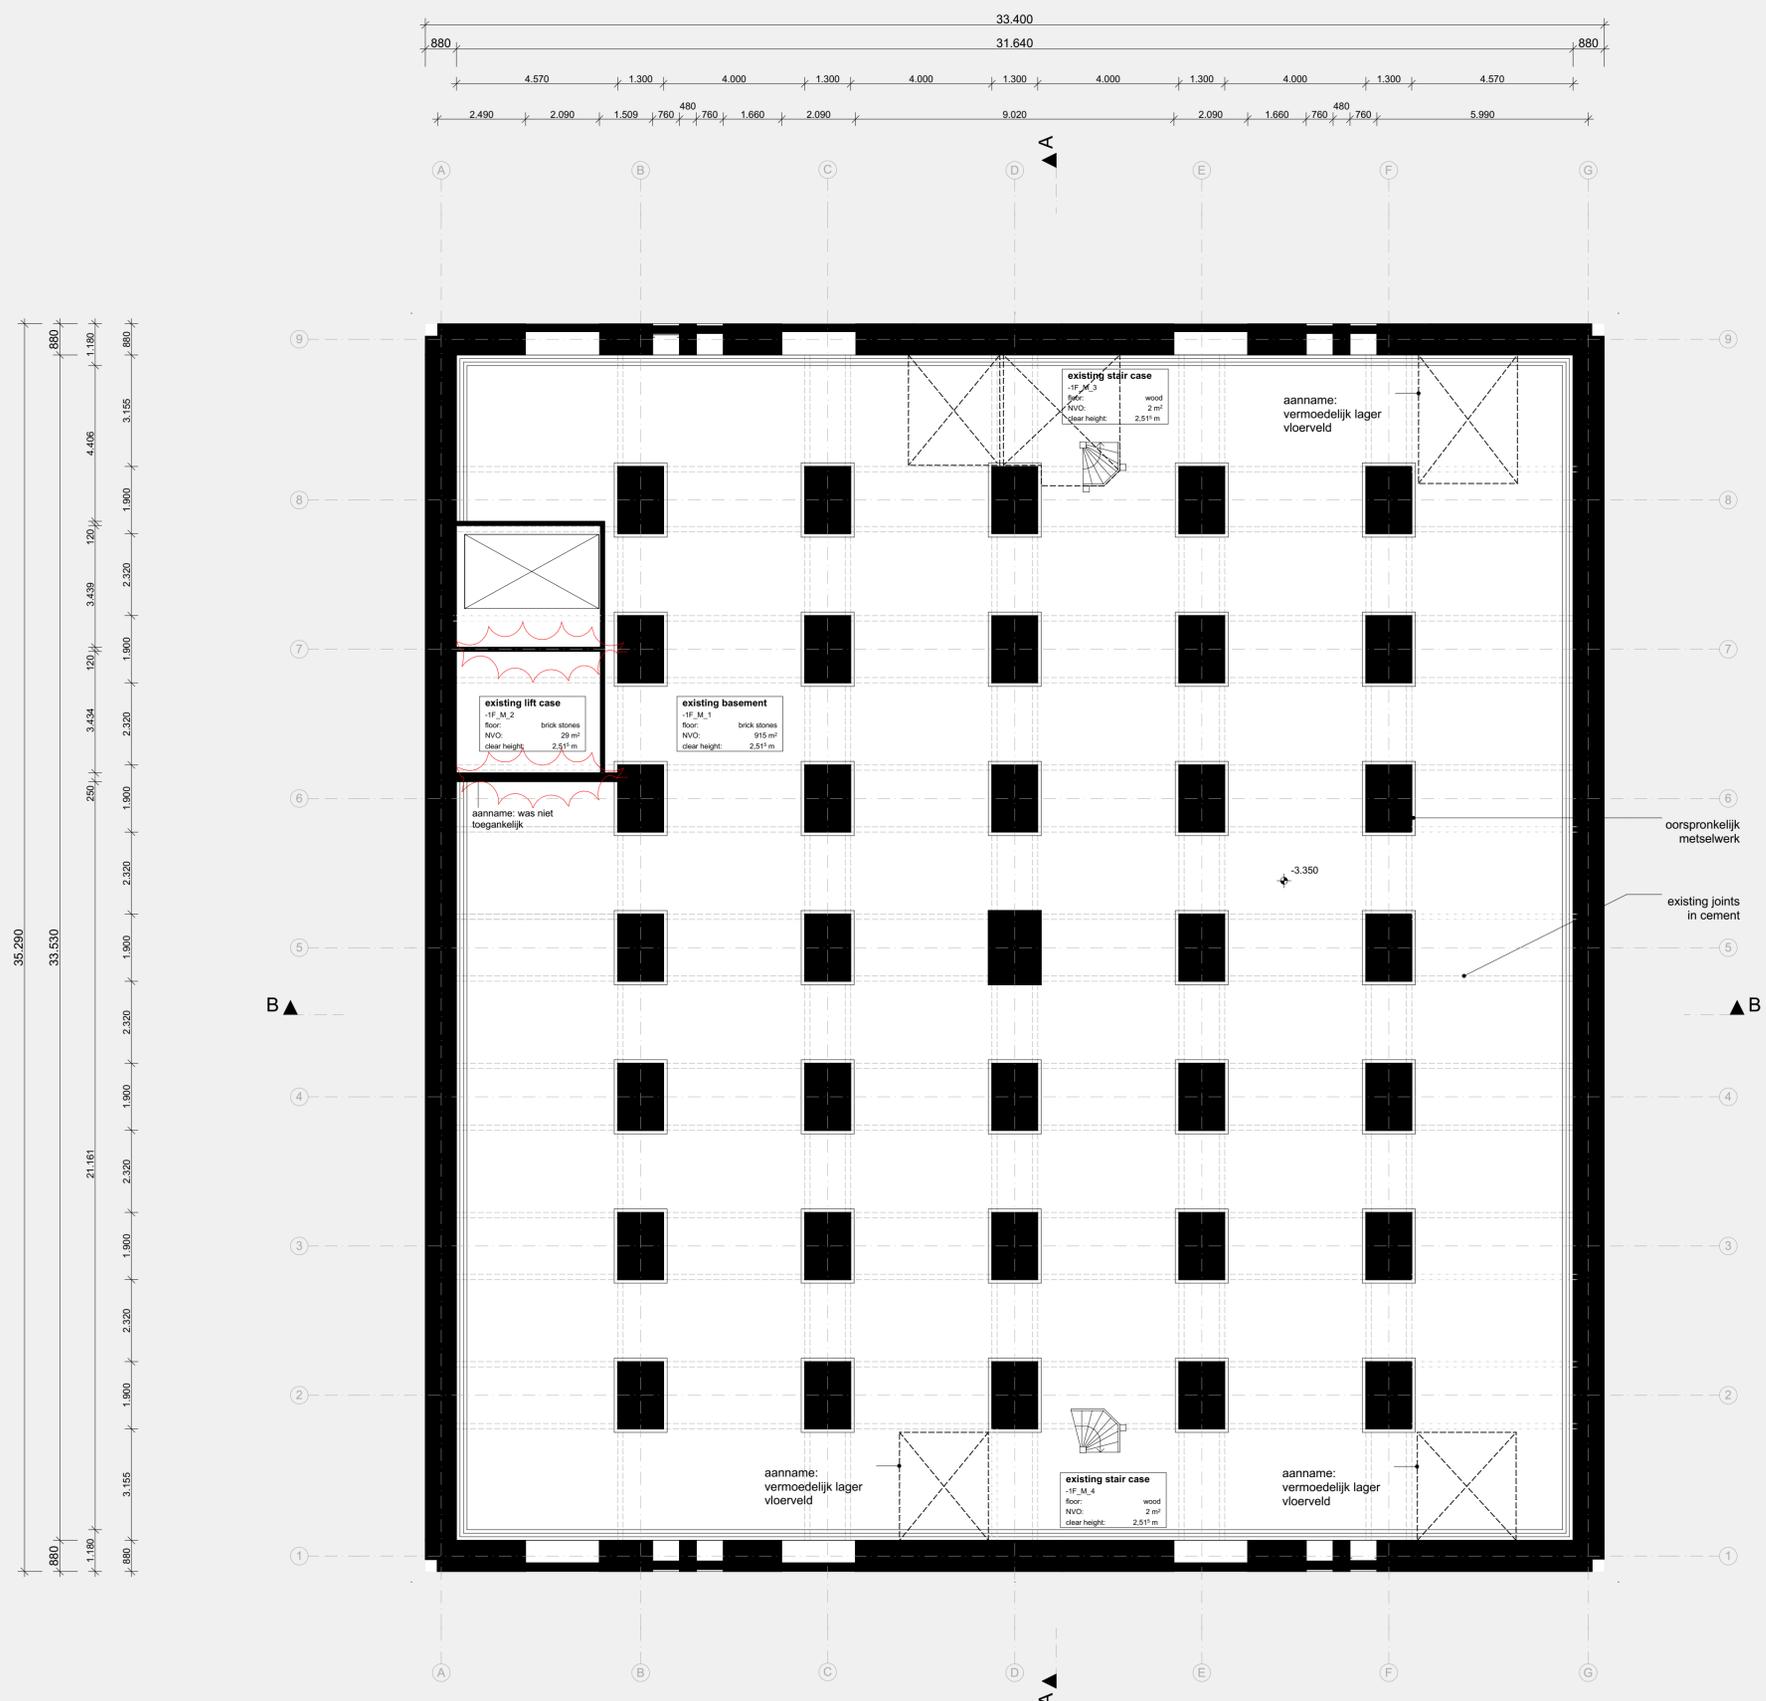

NOTES

1. All dimensions have to be compared to a detailed survey measurements
2. All dimensions are to be checked on site prior to construction planning and building
3. Unevenness and irregularity of the existing building has to be considered for technical details such as floor build-ups or emergency stairs
4. Dimensions of windows and doors are shown from FFL
5. All other heights refer to FFL 0.00 if not indicated otherwise
6. All plans are to be read in conjunction with respective plans and lists and consultants information
7. Specifications of all consultants are to be followed.
8. Any conflicting information of architectural and consultants specifications has to be notified to both parties

PROJECT

stilwerk SANTOS rotterdam

Kadastrale aanduiding
RTD05P 1389 G000

Perceelnummer
1389

Adressen in perceel
Brede Hilledijk 95
Rijnhaven Z.z. 6

CLIENT

stilwerk

Große Elbstraße 68
22767 Hamburg
Germany




± 0.00 = +5.700 + N.A.P.

STAGE	SCALE	FORMAT	INITIALS	DATE
BUILDING PERMIT	1:100	A1	RHWZ	26.11.2018

ARCHITECTS
RENNER HAINKE WIRTH ZIRN ARCHITEKTEN & WESSEL DE JONGE ARCHITECTEN

CONTENT
EXISTING_009_BASEMENT PLAN

PROJECT	AUTHOR	STAGE	DRAWING TYPE	VIEW	PLANNING AREA	PLAN NUMBER
SANTOS	AR	OMV	EX	FP	BSMT	EX 009

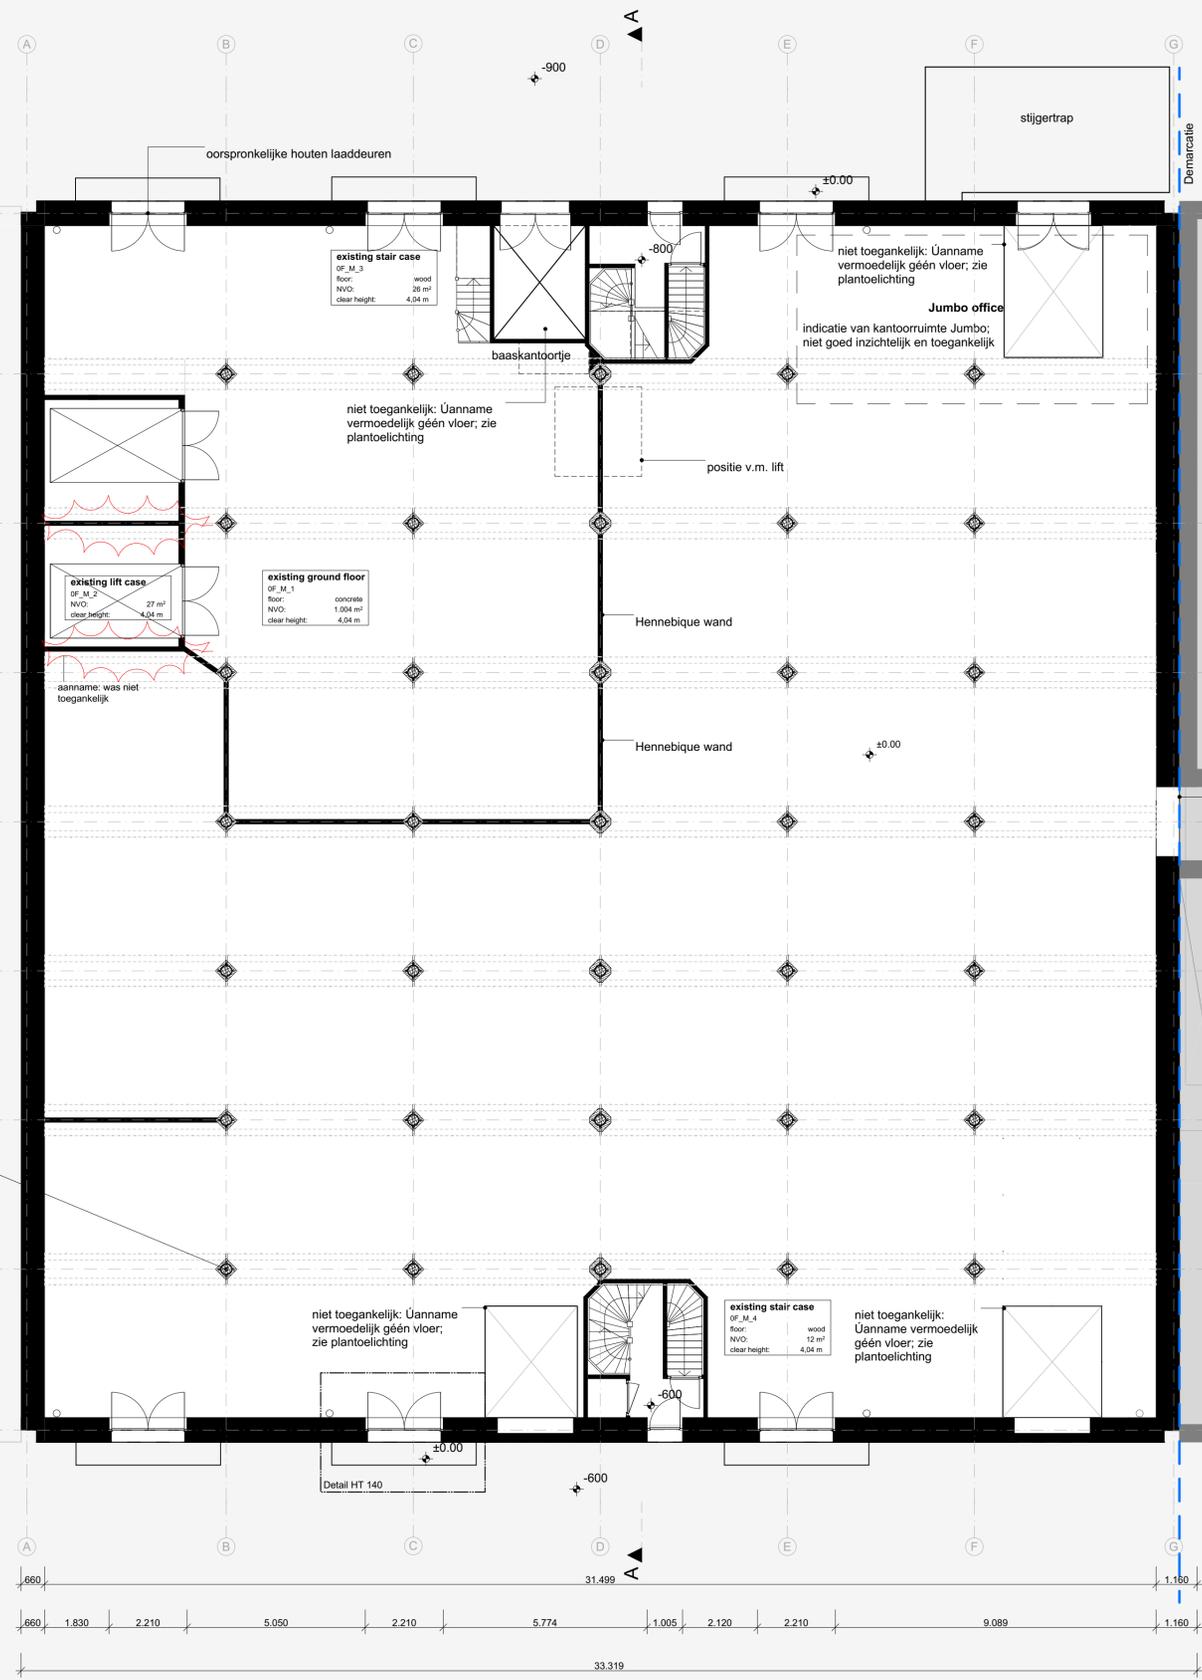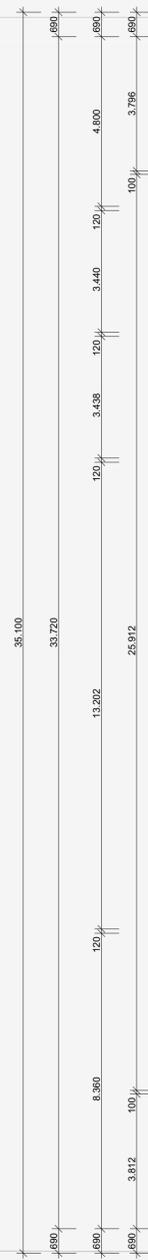 

LEGEND

- bestaande wanden monument
 - bestaande ijzeren kolom
 - cementgebonden bescherm laag op kolom
- storage** room name
 GF_08 room number
 F: floor material
 NGF: area
 CH: clear height
- ruimte info**
- demarcation line



NOTES

1. All dimensions have to be compared to a detailed survey measurements
2. All dimensions are to be checked on site prior to construction planning and building
3. Unevenness and irregularity of the existing building has to be considered for technical details such as floor build-ups or emergency stairs
4. Dimensions of windows and doors are shown from FFL
5. All other heights refer to FFL 0.00 if not indicated otherwise
6. All plans are to be read in conjunction with respective plans and lists and consultants information
7. Specifications of all consultants are to be followed.
8. Any conflicting information of architectural and consultants specifications has to be notified to both parties

PROJECT

stilwerk SANTOS rotterdam

Kadastrale aanduiding
RTD05P 1389 G000

Perceelnummer
1389

Adressen in perceel
Brede Hilledijk 95
Rijnhaven Z.z. 6

CLIENT

stilwerk

Große Elbstraße 68
22767 Hamburg
Germany


± 0.00 = +5.700 + N.A.P.

STAGE	SCALE	FORMAT	INITIALS	DATE
BUILDING PERMIT	1:100	A1	RHWZ	26.11.2018

ARCHITECTS
RENNER HAINKE WIRTH ZIRN ARCHITEKTEN & WESSEL DE JONGE ARCHITECTEN

CONTENT
EXISTING_010_GROUND FLOOR PLAN

PROJECT	AUTHOR	STAGE	DRAWING TYPE	VIEW	PLANNING AREA	PLAN NUMBER
SANTOS	AR	OMV	EX	FP	GF	EX 010

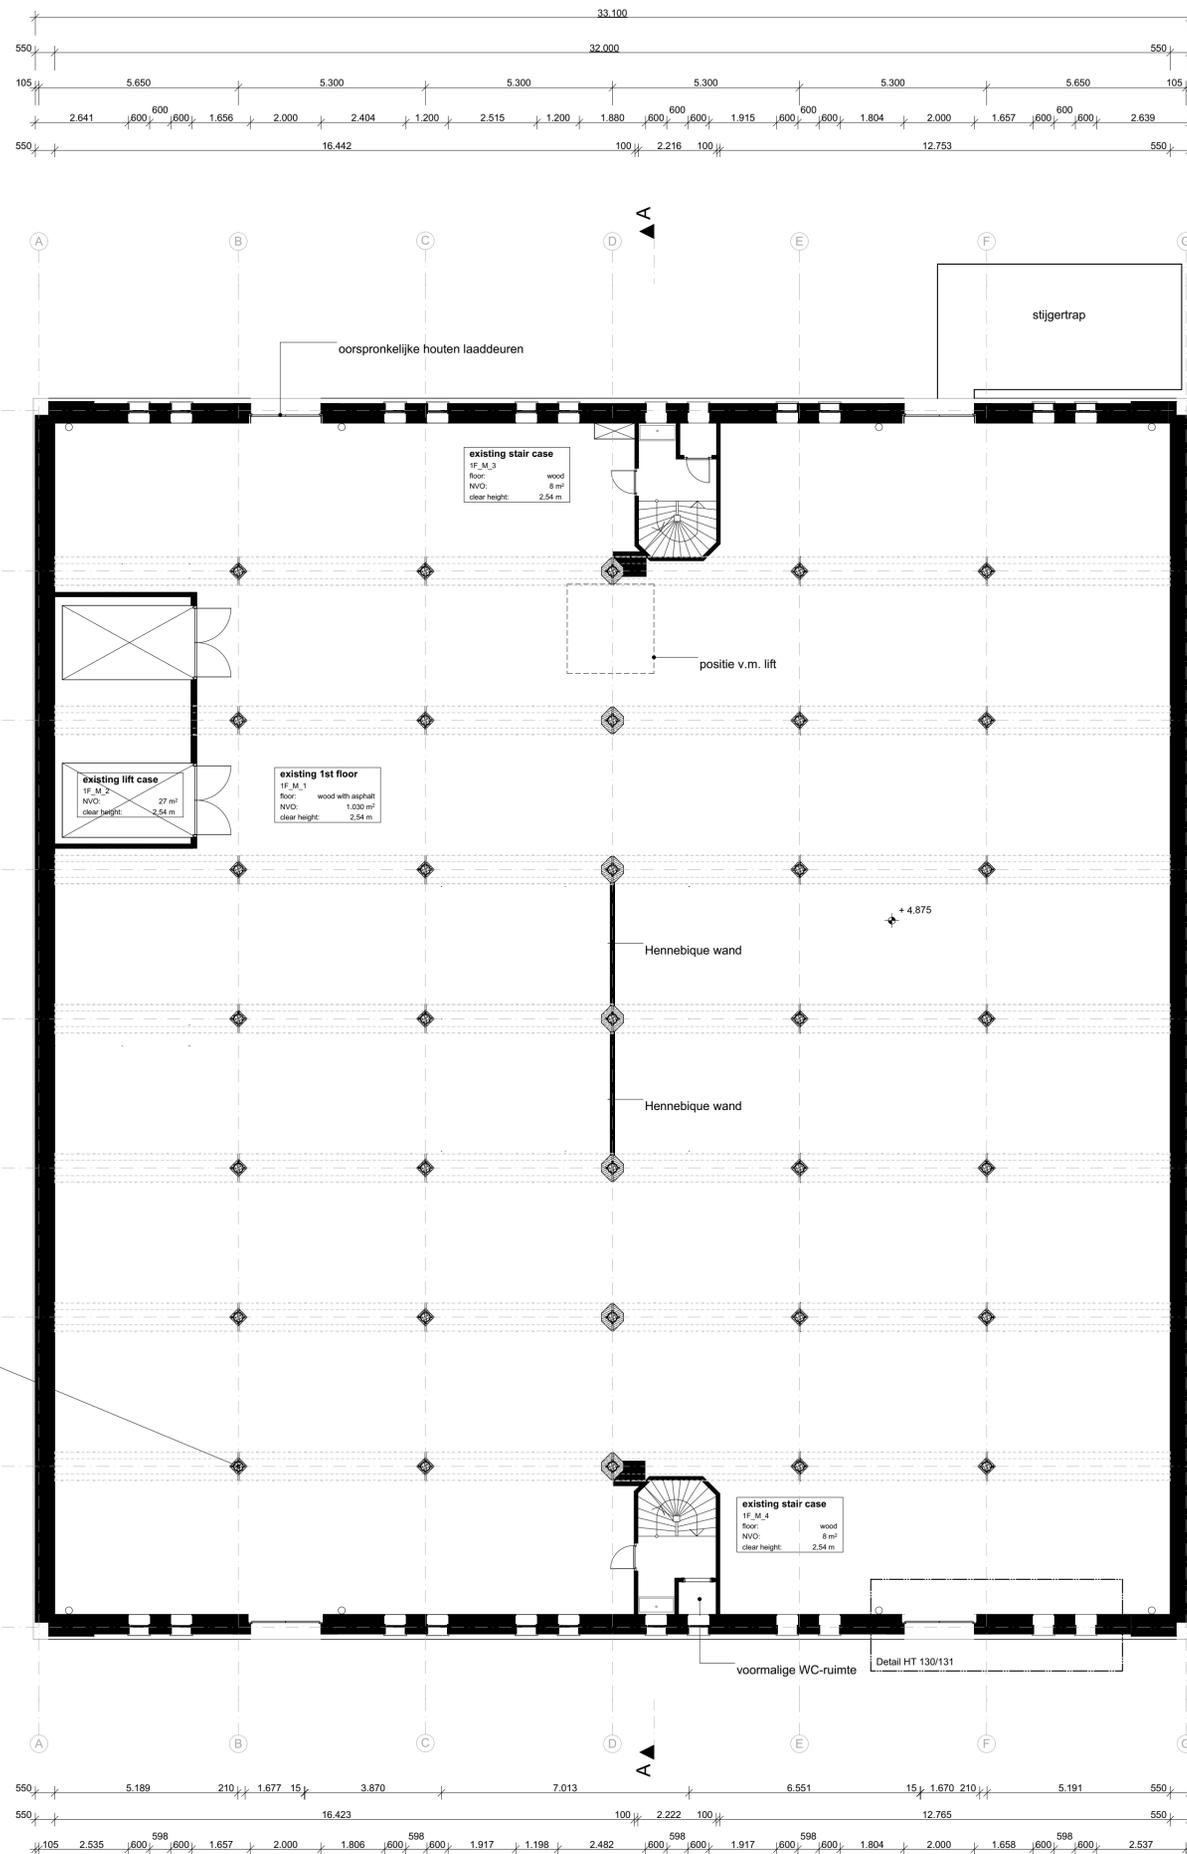

LEGEND

- bestaande wanden monument
 - bestaande ijzeren kolom
 - cementgebonden bescherm laag op kolom
- | storage | room name | ruimte info |
|---------|----------------|-------------|
| GF_08 | room number | |
| F_ | floor material | |
| NGF: | area | |
| CHK: | clear height | |
- demarcation line



NOTES

1. All dimensions have to be compared to a detailed survey measurements
2. All dimensions are to be checked on site prior to construction planning and building
3. Unevenness and irregularity of the existing building has to be considered for technical details such as floor build-ups or emergency stairs
4. Dimensions of windows and doors are shown from FFL
5. All other heights refer to FFL 0.00 if not indicated otherwise
6. All plans are to be read in conjunction with respective plans and lists and consultants information
7. Specifications of all consultants are to be followed.
8. Any conflicting information of architectural and consultants specifications has to be notified to both parties

PROJECT

stilwerk SANTOS rotterdam

Kadastrale aanduiding
RTD05P 1389 G000

Perceelnummer
1389

Adressen in perceel
Brede Hilledijk 95
Rijnhaven Z.z. 6

CLIENT

stilwerk

Große Elbstraße 68
22767 Hamburg
Germany

± 0.00 = +5.700 + N.A.P.

STAGE	SCALE	FORMAT	INITIALS	DATE
BUILDING PERMIT	1:100	A1	RHWZ	26.11.2018

ARCHITECTS
RENNER HAINKE WIRTH ZIRN ARCHITECTEN & WESSEL DE JONGE ARCHITECTEN

CONTENT
EXISTING_011_FIRST FLOOR PLAN


PROJECT	AUTHOR	STAGE	DRAWING TYPE	VIEW	PLANNING AREA	PLAN NUMBER
SANTOS	AR	OMV	EX	FP	1F	EX 011

oorspronkelijke stalen kolommen en balken voorzien van een cementgebonden bescherm laag



LEGEND

-  bestaande wanden monument
 -  bestaande ijzeren kolom
 -  cementgebonden beschermlaag op kolom
- | storage | | ruimte info | |
|---------|--------------|----------------|--|
| GF_08 | room name | room number | |
| F_ | room number | floor material | |
| NGF_ | area | area | |
| CHK_ | clear height | clear height | |
-  demarcation line

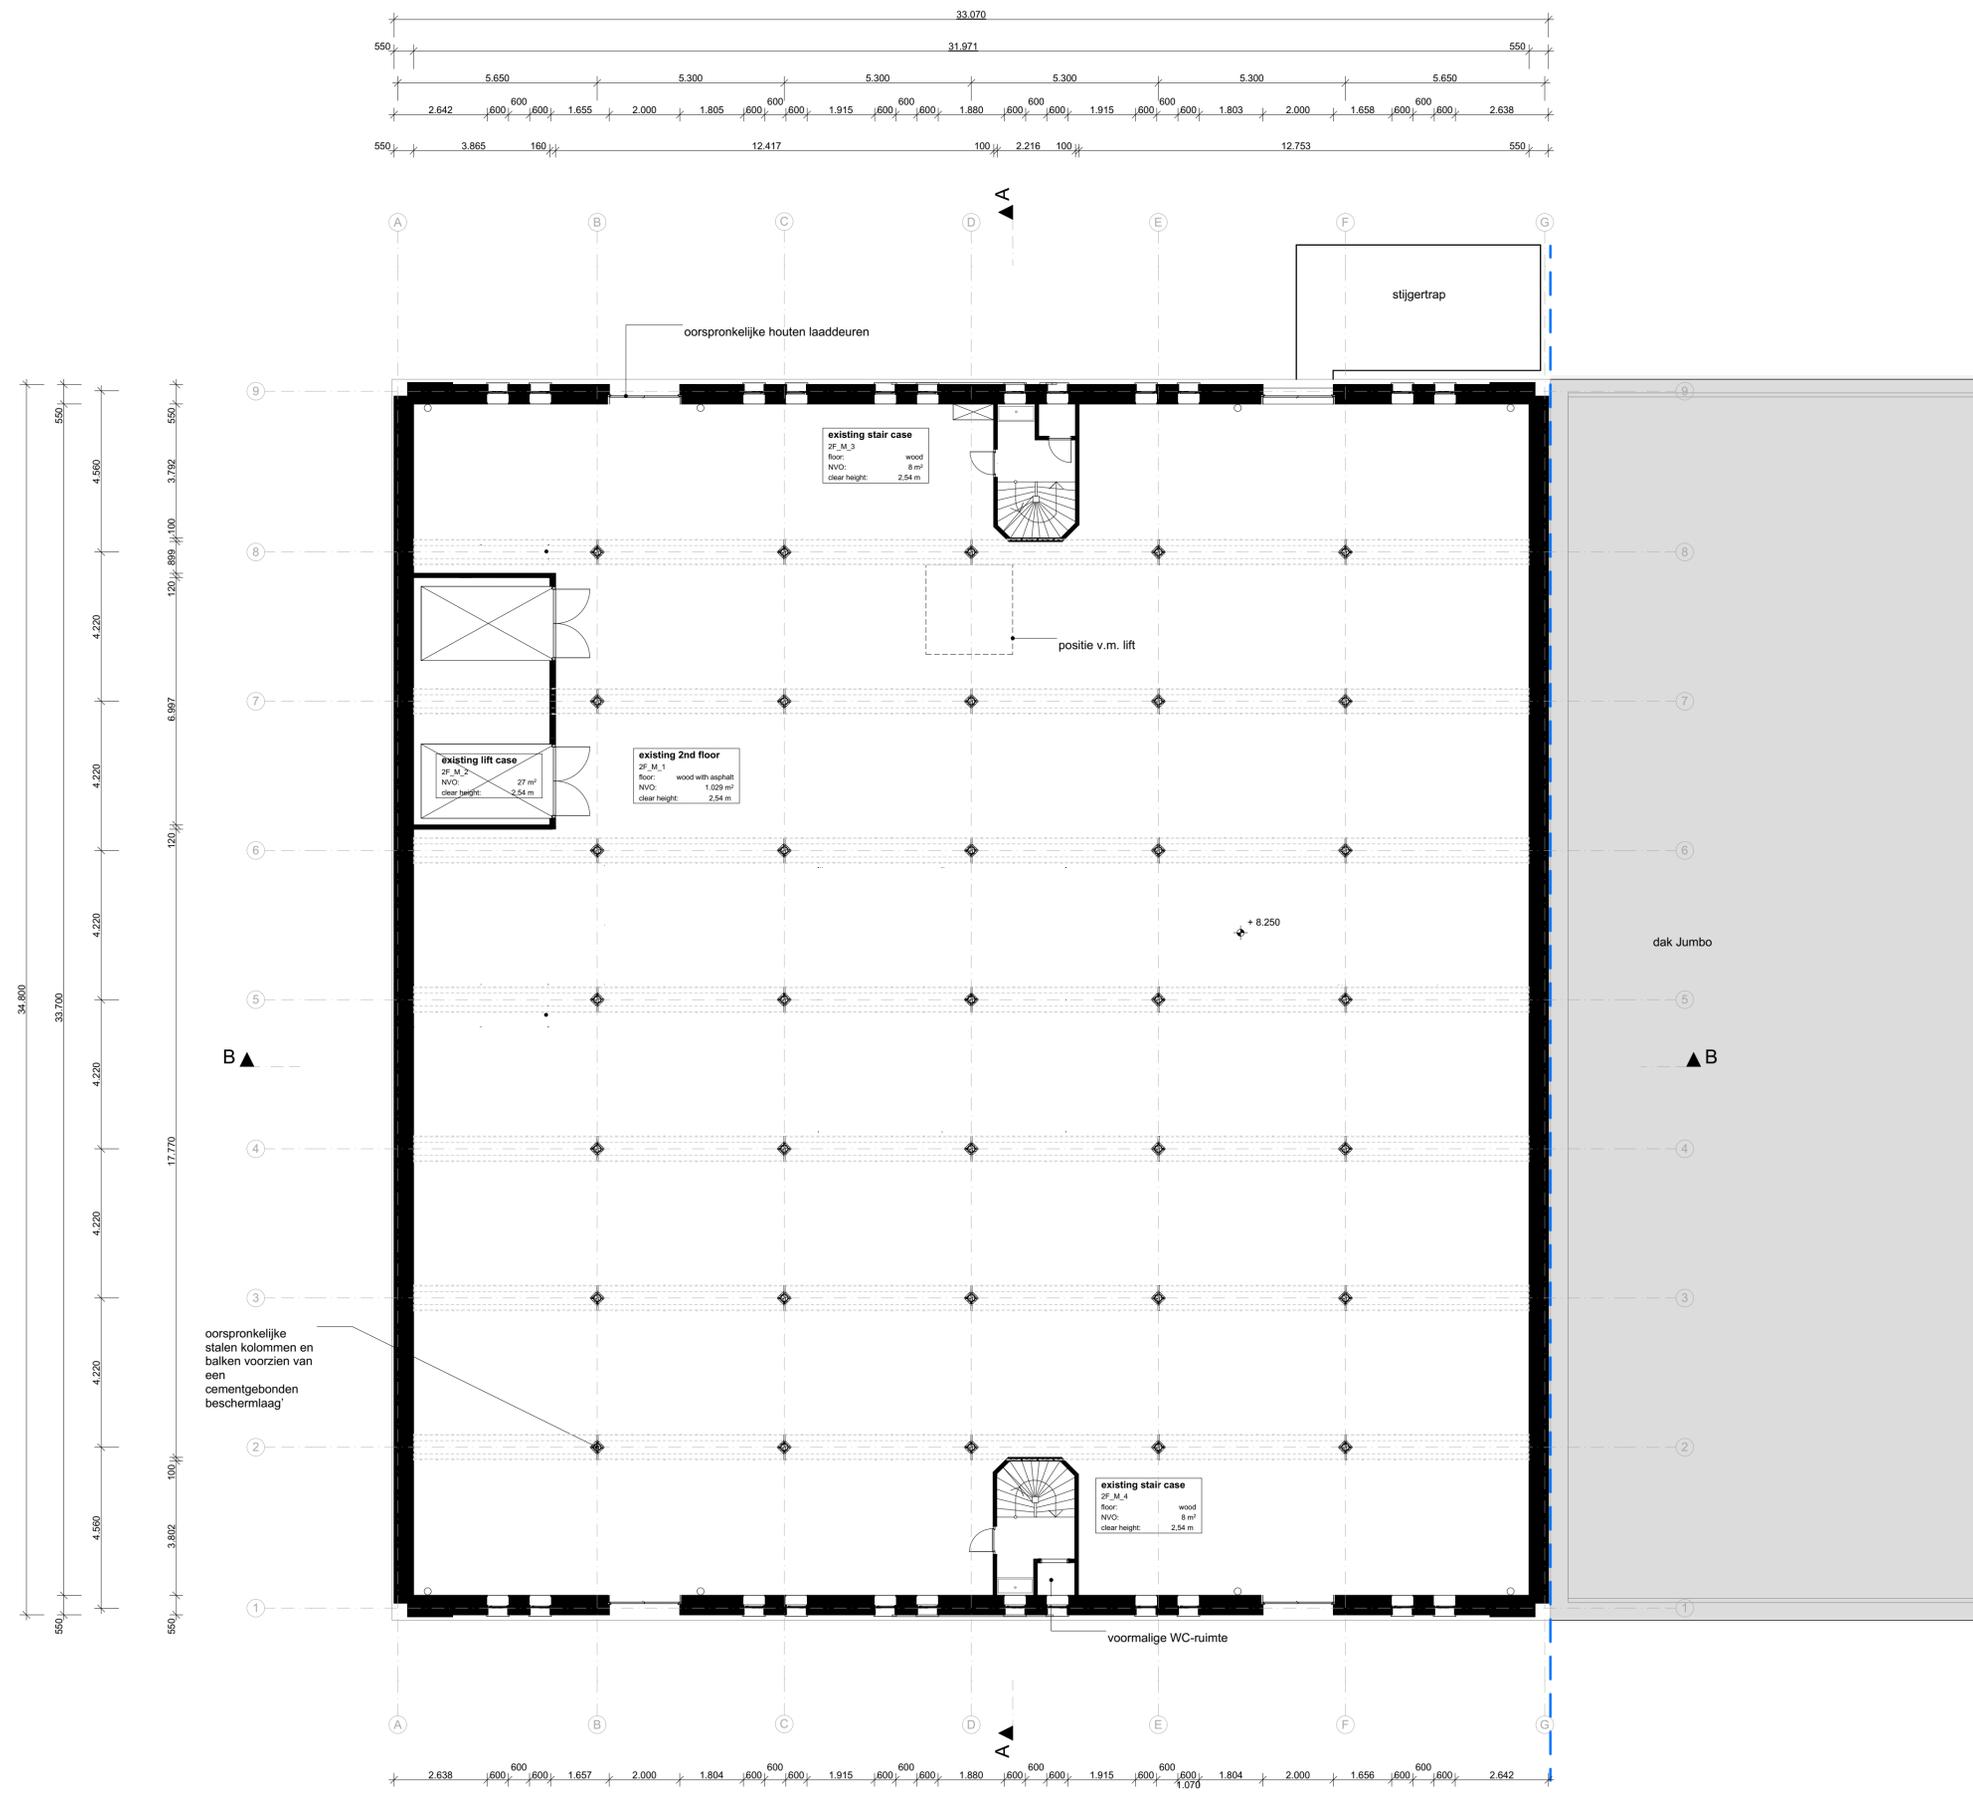

NOTES

1. All dimensions have to be compared to a detailed survey measurements
2. All dimensions are to be checked on site prior to construction planning and building
3. Unevenness and irregularity of the existing building has to be considered for technical details such as floor build-ups or emergency stairs
4. Dimensions of windows and doors are shown from FFL
5. All other heights refer to FFL 0.00 if not indicated otherwise
6. All plans are to be read in conjunction with respective plans and lists and consultants information
7. Specifications of all consultants are to be followed.
8. Any conflicting information of architectural and consultants specifications has to be notified to both parties

PROJECT

stilwerk SANTOS rotterdam

Kadastrale aanduiding
RTD05P 1389 G000

Perceelnummer
1389

Adressen in perceel
Brede Hilledijk 95
Rijnhaven Z.z. 6

CLIENT

stilwerk

Große Elbstraße 68
22767 Hamburg
Germany


± 0.00 = +5.700 + N.A.P.

STAGE	SCALE	FORMAT	INITIALS	DATE
BUILDING PERMIT	1:100	A1	RHWZ	26.11.2018

ARCHITECTS
RENNER HAINKE WIRTH ZIRN ARCHITEKTEN & WESSEL DE JONGE ARCHITECTEN

CONTENT
EXISTING_012_SECOND FLOOR PLAN

PROJECT	AUTHOR	STAGE	DRAWING TYPE	VIEW	PLANNING AREA	PLAN NUMBER
SANTOS	AR	OMV	EX	FP	2F	EX 012

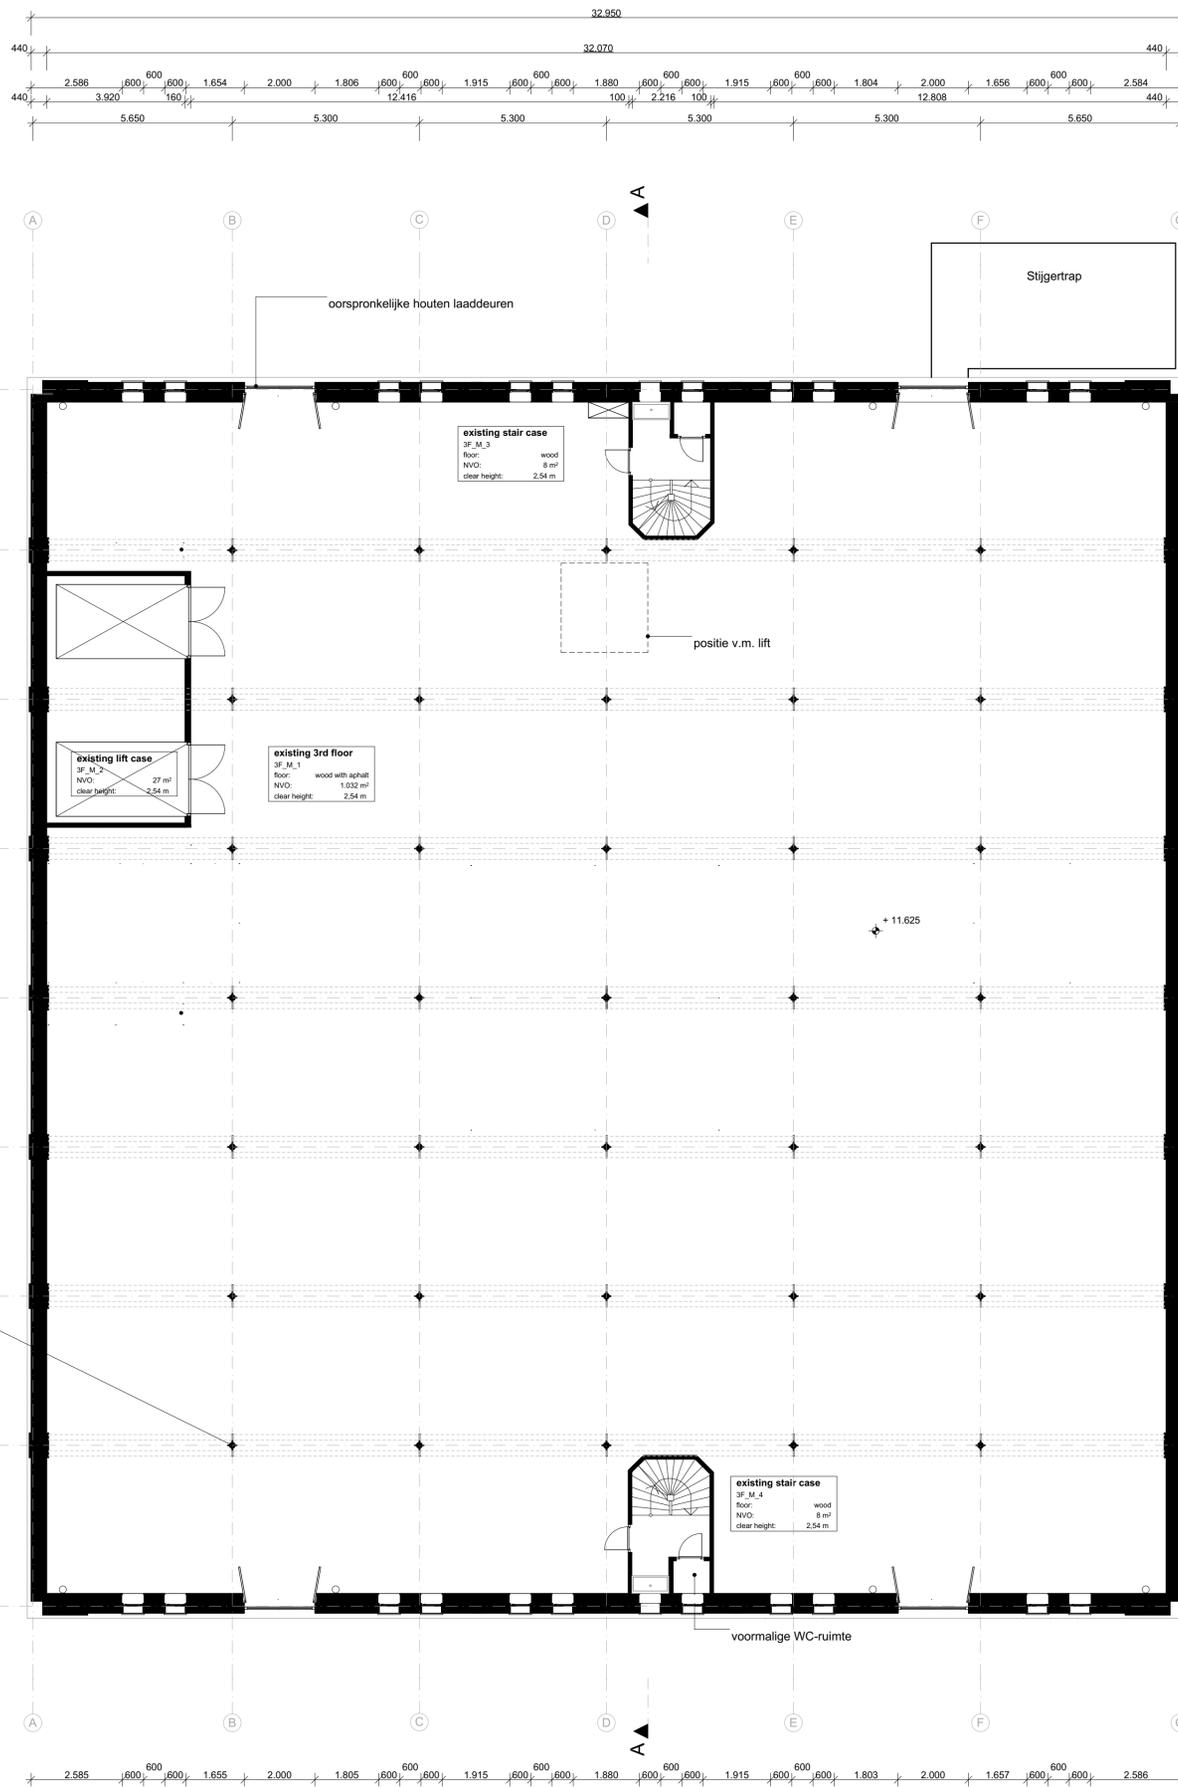

LEGEND

- bestaande wanden monument
 - bestaande ijzeren kolom
 - cementgebonden beschermlaag op kolom
- | storage | room name | ruimte info |
|---------|----------------|-------------|
| GF_08 | room number | |
| F: | floor material | |
| NGF: | area | |
| CHK: | clear height | |
- demarcation line



NOTES

1. All dimensions have to be compared to a detailed survey measurements
2. All dimensions are to be checked on site prior to construction planning and building
3. Unevenness and irregularity of the existing building has to be considered for technical details such as floor build-ups or emergency stairs
4. Dimensions of windows and doors are shown from FFL
5. All other heights refer to FFL 0.00 if not indicated otherwise
6. All plans are to be read in conjunction with respective plans and lists and consultants information
7. Specifications of all consultants are to be followed.
8. Any conflicting information of architectural and consultants specifications has to be notified to both parties

PROJECT

stilwerk SANTOS rotterdam

Kadastrale aanduiding
RTD05P 1389 G000

Perceelnummer
1389

Adressen in perceel
Brede Hilledijk 95
Rijnhaven Z.z. 6

CLIENT

stilwerk

Große Elbstraße 68
22767 Hamburg
Germany

± 0.00 = +5.700 + N.A.P.

STAGE	SCALE	FORMAT	INITIALS	DATE
BUILDING PERMIT	1:100	A1	RHWZ	26.11.2018

ARCHITECTS
RENNER HAINKE WIRTH ZIRN ARCHITEKTEN & WESSEL DE JONGE ARCHITECTEN


CONTENT
EXISTING_013_THIRD FLOOR PLAN

PROJECT	AUTHOR	STAGE	DRAWING TYPE	VIEW	PLANNING AREA	PLAN NUMBER
SANTOS	AR	OMV	EX	FP	3F	EX 013



LEGEND

- bestaande wanden monument
 - bestaande ijzeren kolom
 - cementgebonden bescherm laag op kolom
- | storage | | ruimte info | |
|---------|----------------|--------------|--|
| GF_08 | room name | room number | |
| F: | floor material | area | |
| NGF: | | clear height | |
| OK: | | | |
- demarcation line

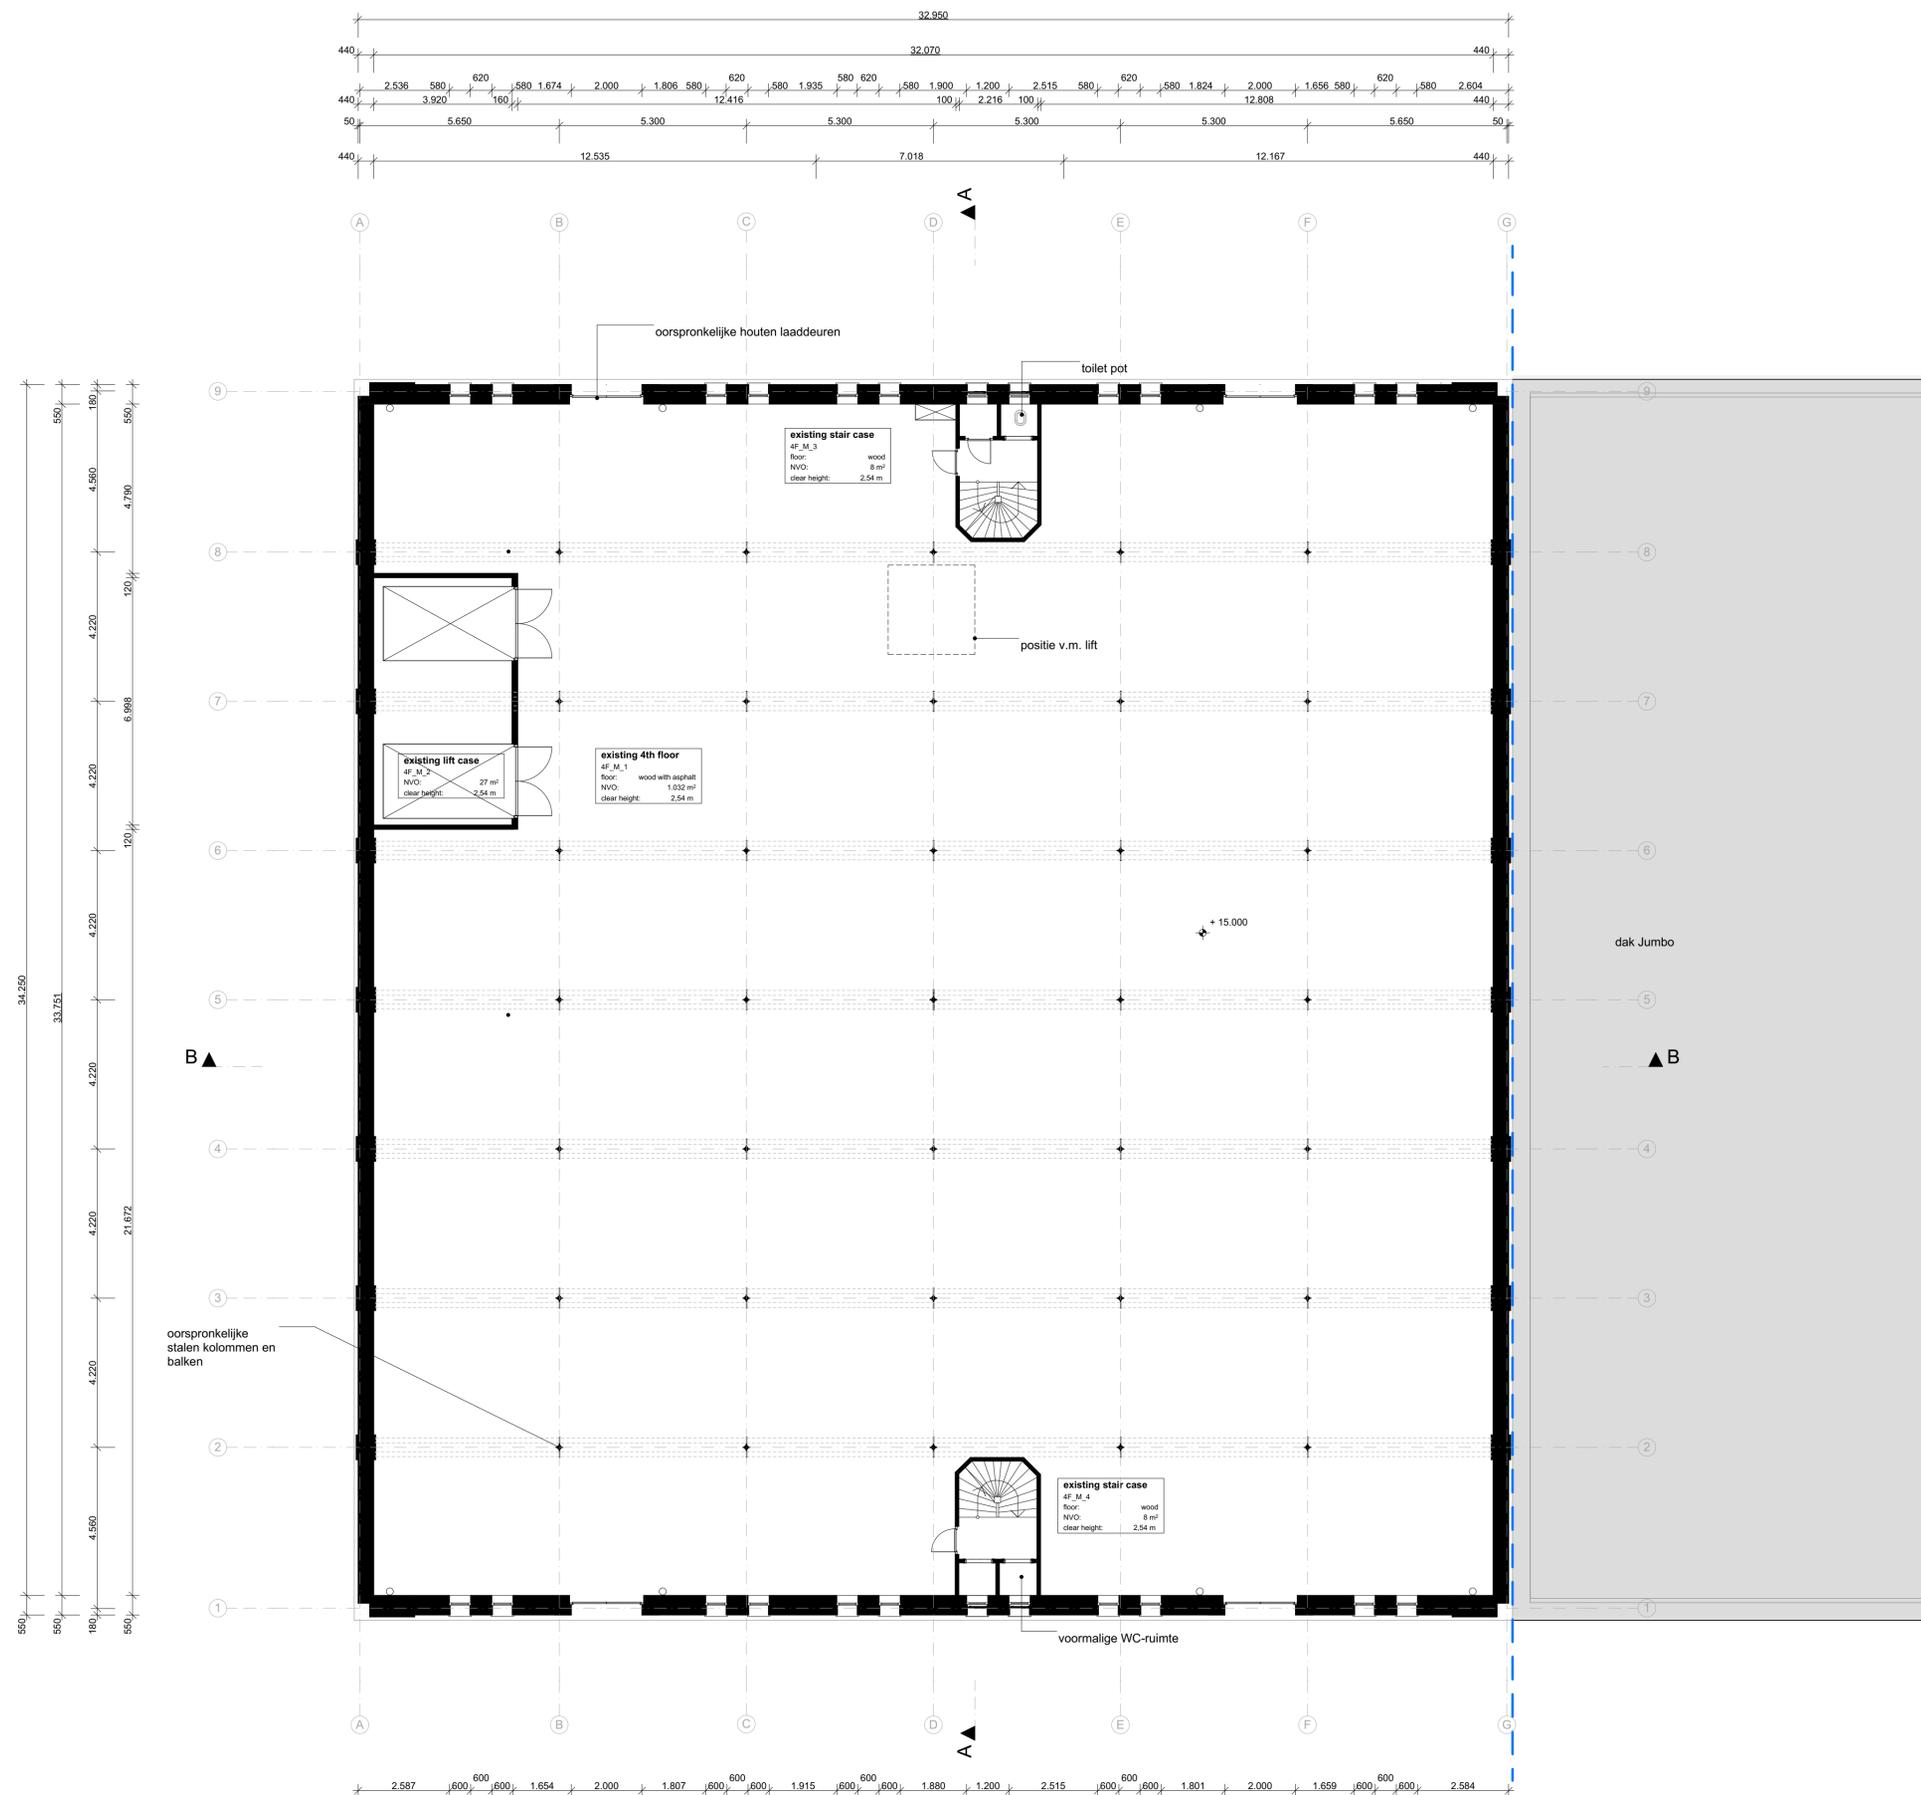

NOTES

1. All dimensions have to be compared to a detailed survey measurements
2. All dimensions are to be checked on site prior to construction planning and building
3. Unevenness and irregularity of the existing building has to be considered for technical details such as floor build-ups or emergency stairs
4. Dimensions of windows and doors are shown from FFL
5. All other heights refer to FFL 0.00 if not indicated otherwise
6. All plans are to be read in conjunction with respective plans and lists and consultants information
7. Specifications of all consultants are to be followed.
8. Any conflicting information of architectural and consultants specifications has to be notified to both parties

PROJECT

stilwerk SANTOS rotterdam

Kadastrale aanduiding
RTD05P 1389 G000

Perceelnummer
1389

Adressen in perceel
Brede Hilledijk 95
Rijnhaven Z.z. 6


CLIENT

stilwerk

Große Elbstraße 68
22767 Hamburg
Germany

± 0.00 = +5.700 + N.A.P.

STAGE	SCALE	FORMAT	INITIALS	DATE		
BUILDING PERMIT	1:100	A1	RHWZ	26.11.2018		
ARCHITECTS						
RENNER HAINKE WIRTH ZIRN ARCHITEKTEN & WESSEL DE JONGE ARCHITECTEN						
CONTENT						
EXISTING_014_FOURTH FLOOR PLAN						
PROJECT	AUTHOR	STAGE	DRAWING TYPE	VIEW	PLANNING AREA	PLAN NUMBER
SANTOS	AR	OMV	EX	FP	4F	EX 014

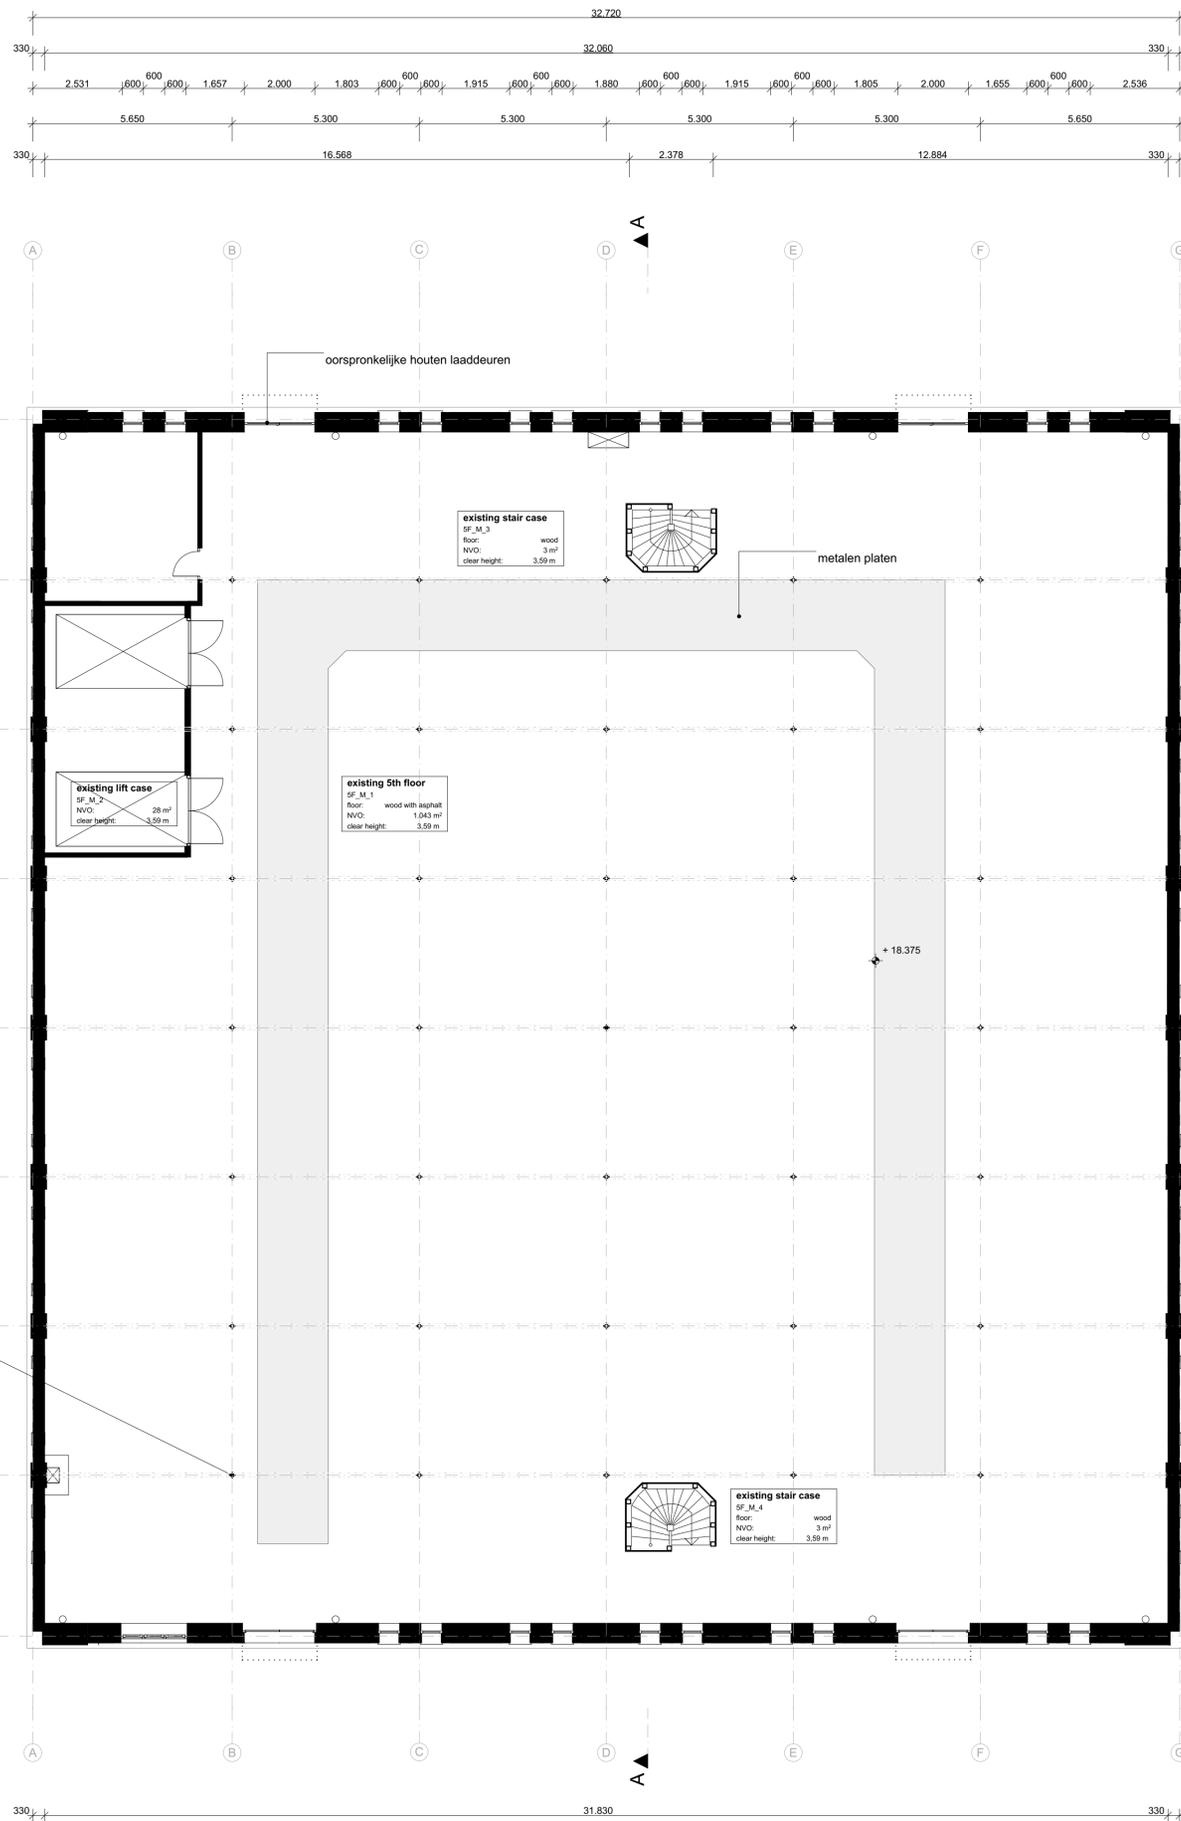

LEGEND

- bestaande wanden monument
- bestaande ijzeren kolom
- cementgebonden bescherm laag op kolom
- | storage | room name | ruimte info |
|---------|----------------|-------------|
| GF_08 | room number | |
| F: | floor material | |
| NGF: | area | |
| CHK: | clear height | |
- demarcation line



NOTES

1. All dimensions have to be compared to a detailed survey measurements
2. All dimensions are to be checked on site prior to construction planning and building
3. Unevenness and irregularity of the existing building has to be considered for technical details such as floor build-ups or emergency stairs
4. Dimensions of windows and doors are shown from FFL
5. All other heights refer to FFL 0.00 if not indicated otherwise
6. All plans are to be read in conjunction with respective plans and lists and consultants information
7. Specifications of all consultants are to be followed.
8. Any conflicting information of architectural and consultants specifications has to be notified to both parties

PROJECT

stilwerk SANTOS rotterdam

Kadastrale aanduiding
RTD05P 1389 G000

Perceelnummer
1389

Adressen in perceel
Brede Hilledijk 95
Rijnhaven Z.z. 6

CLIENT

stilwerk

Große Elbstraße 68
22767 Hamburg
Germany


± 0.00 = +5.700 + N.A.P.

STAGE BUILDING PERMIT	SCALE 1:100	FORMAT A1	INITIALS RHWZ	DATE 26.11.2018
---------------------------------	----------------	--------------	------------------	--------------------

ARCHITECTS
RENNER HAINKE WIRTH ZIRN ARCHITEKTEN & WESSEL DE JONGE ARCHITEKTEN

CONTENT
EXISTING_015_FIFTH FLOOR PLAN

PROJECT SANTOS	AUTHOR AR	STAGE OMV	DRAWING TYPE EX	VIEW FP	PLANNING AREA 5F	PLAN NUMBER EX 015
--------------------------	--------------	--------------	--------------------	------------	---------------------	------------------------------

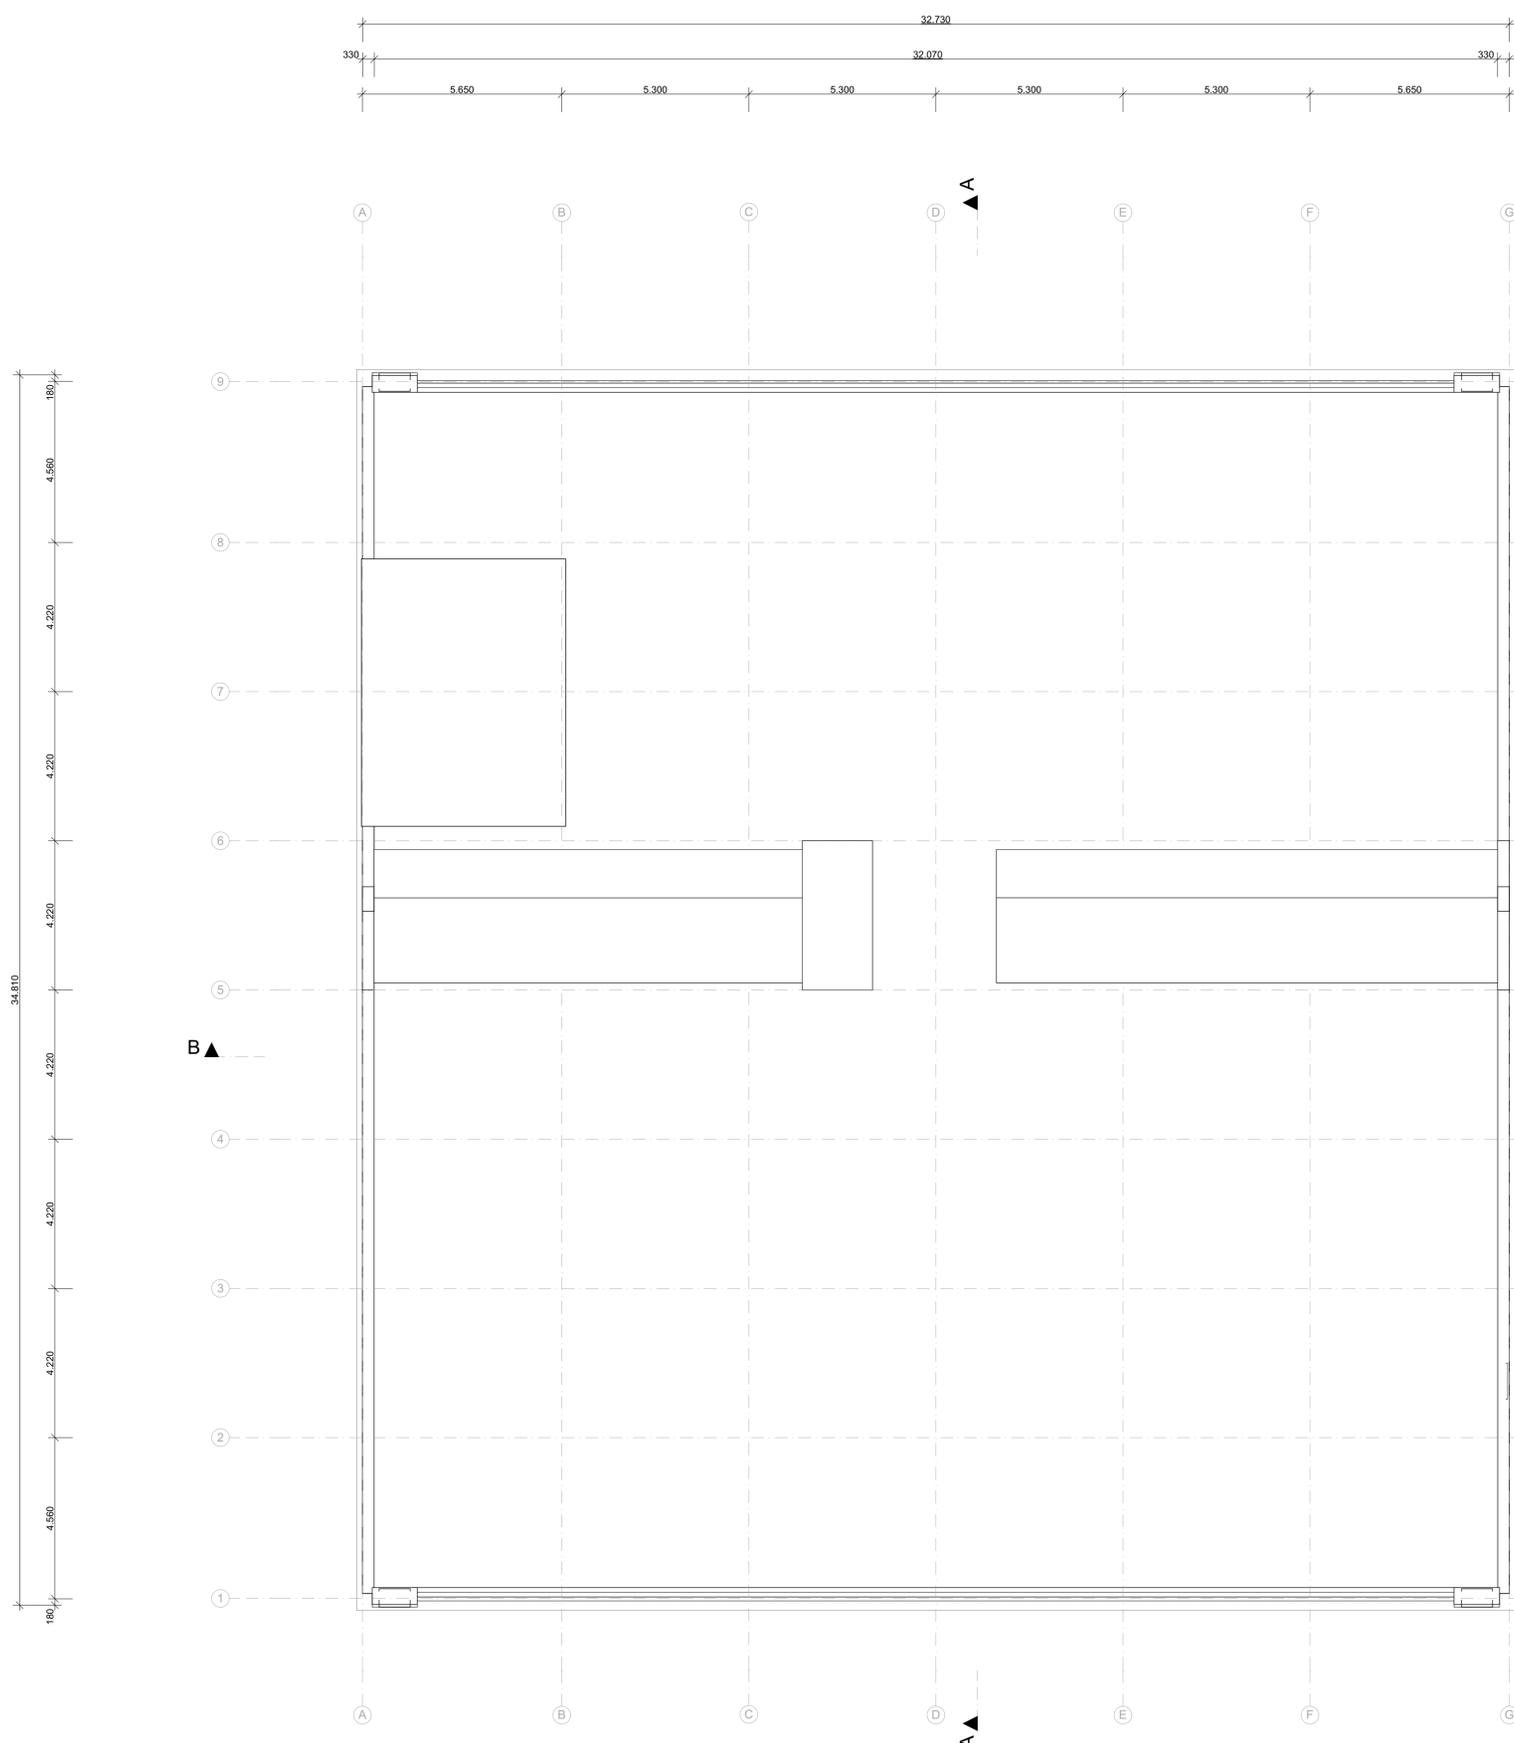

LEGEND

- bestaande wanden monument
- bestaande ijzeren kolom
- cementgebonden beschermlaag op kolom

storage room name
 GF: room number
 F: floor material
 NGF: area
 CH: clear height

ruimte info

- demarcation line

- NOTES**
- All dimensions have to be compared to a detailed survey measurements
 - All dimensions are to be checked on site prior to construction planning and building
 - Unevenness and irregularity of the existing building has to be considered for technical details such as floor build-ups or emergency stairs
 - Dimensions of windows and doors are shown from FFL
 - All other heights refer to FFL 0.00 if not indicated otherwise
 - All plans are to be read in conjunction with respective plans and lists and consultants information
 - Specifications of all consultants are to be followed.
 - Any conflicting information of architectural and consultants specifications has to be notified to both parties

PROJECT

stilwerk SANTOS rotterdam

Kadastrale aanduiding
RTD05P 1389 G000

Perceelnummer
1389

Adressen in perceel
Brede Hilledijk 95
Rijnhaven Z.z. 6


CLIENT

stilwerk

Große Elbstraße 68
22767 Hamburg
Germany

± 0.00 = +5.700 + N.A.P.

STAGE	SCALE	FORMAT	INITIALS	DATE		
BUILDING PERMIT	1:100	A1	RHWZ	26.11.2018		
ARCHITECTS						
RENNER HAINKE WIRTH ZIRN ARCHITEKTEN & WESSEL DE JONGE ARCHITECTEN						
CONTENT						
EXISTING_017_ROOF PLAN						
PROJECT	AUTHOR	STAGE	DRAWING TYPE	VIEW	PLANNING AREA	PLAN NUMBER
SANTOS	AR	OMV	EX	FP	RP	EX 017

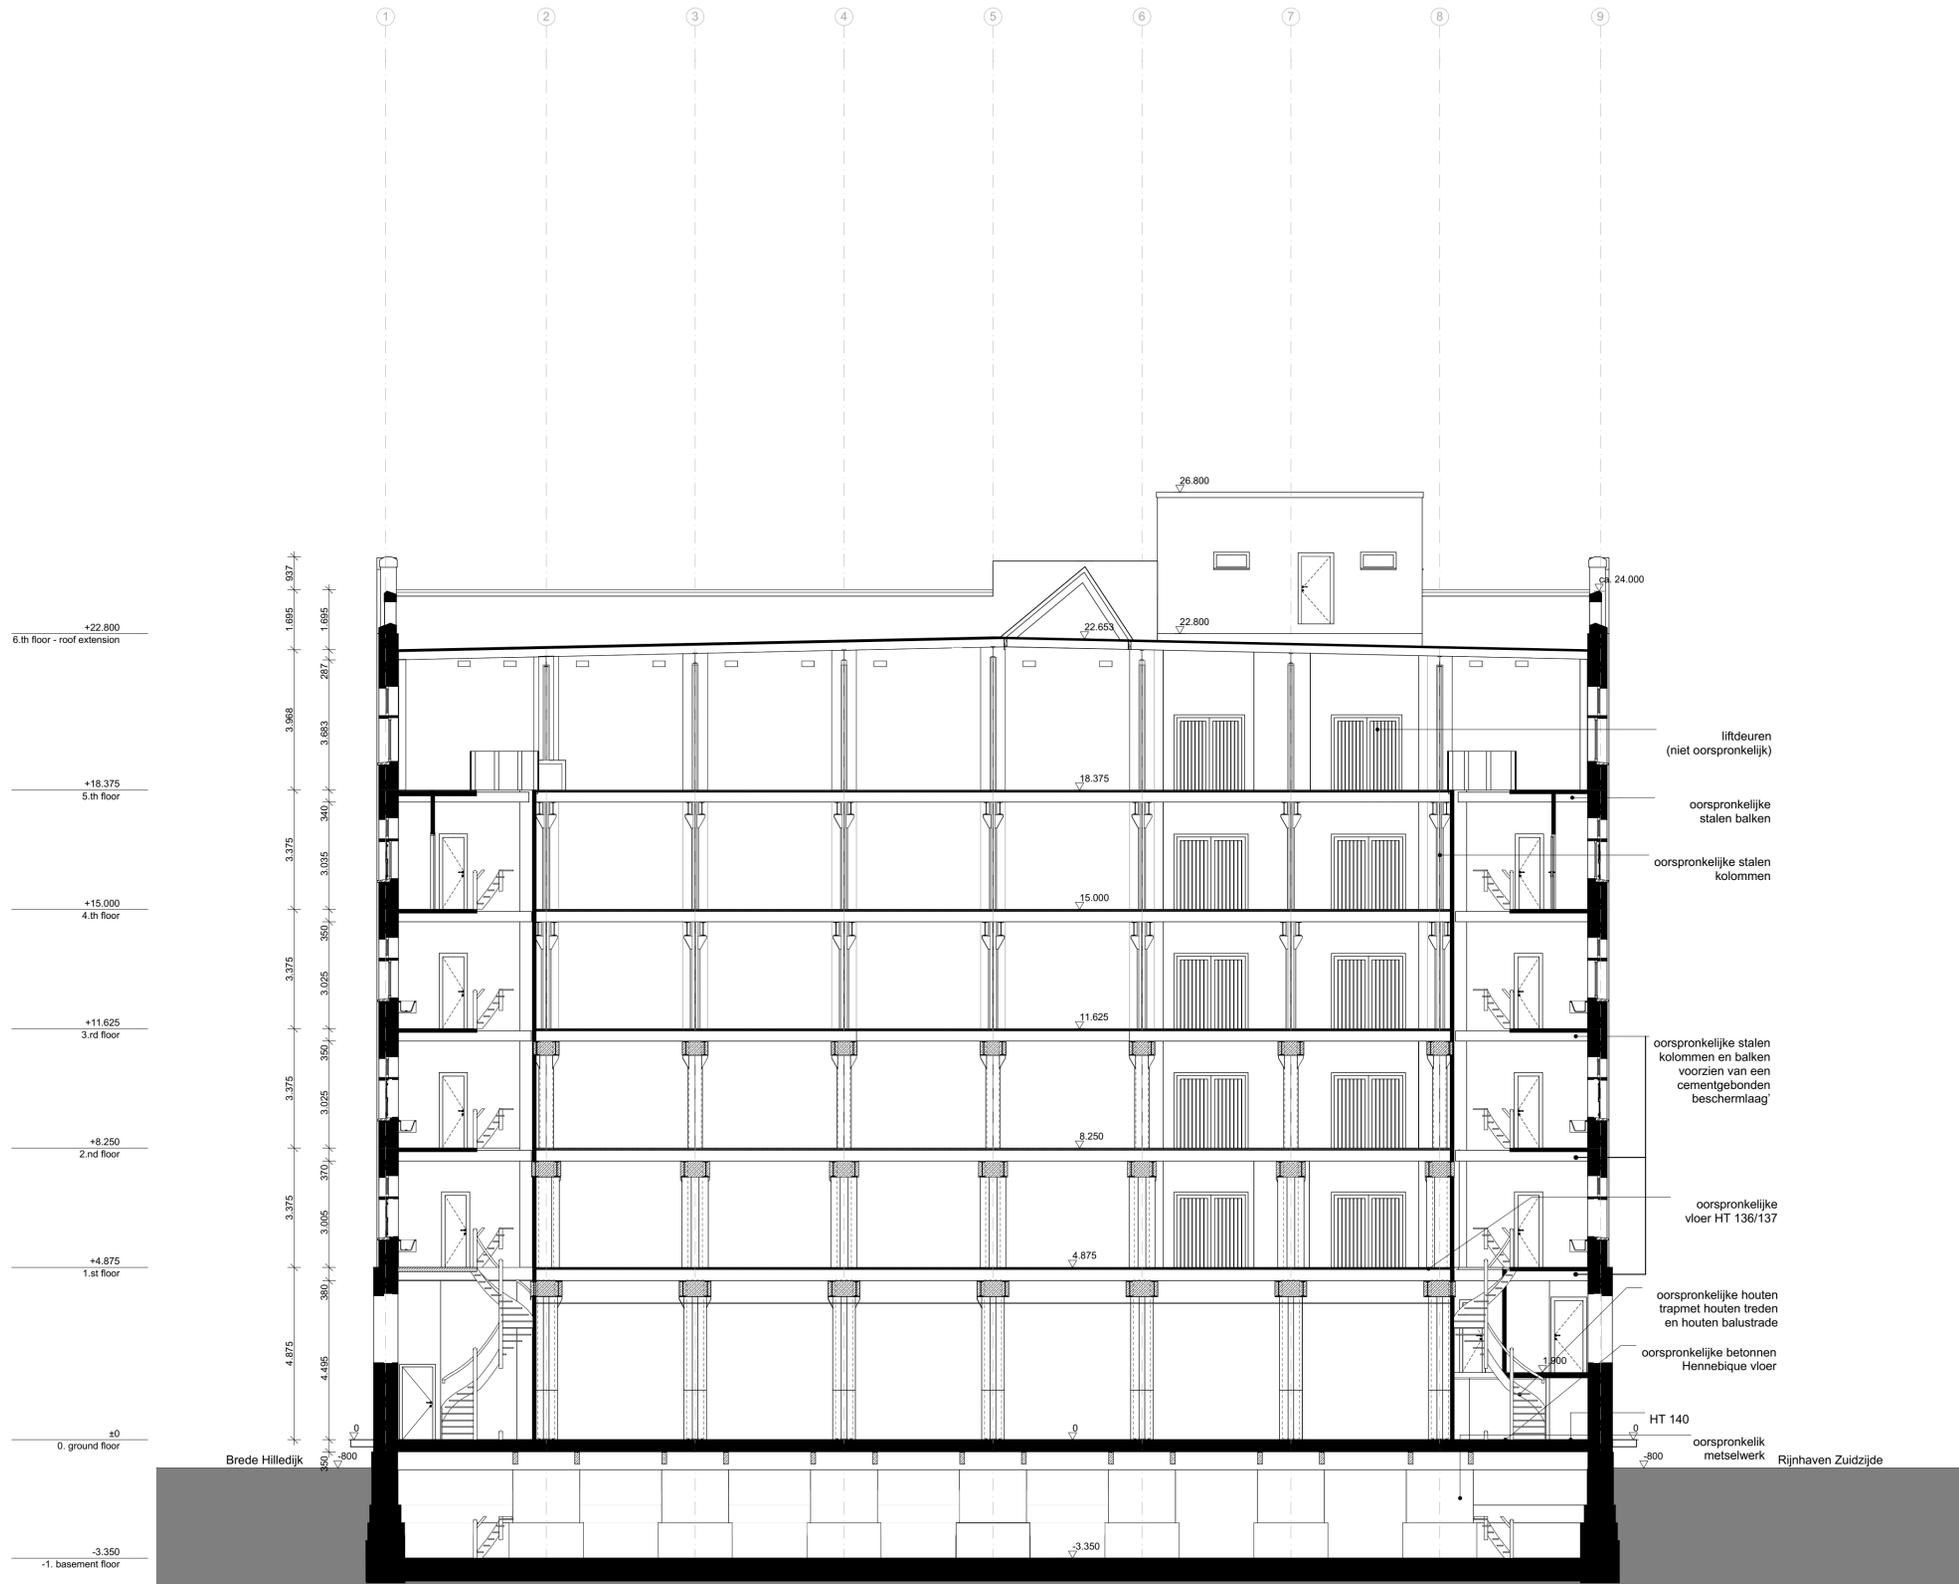

LEGEND

- existing wall of the monument
- existing wood and steel beams
- demarcation line

NOTES

1. All dimensions have to be compared to a detailed survey measurements
2. All dimensions are to be checked on site prior to construction planning and building
3. Unevenness and irregularity of the existing building has to be considered for technical details such as floor build-ups or emergency stairs
4. Dimensions of windows and doors are shown from FFL
5. All other heights refer to FFL 0.00 if not indicated otherwise
6. All plans are to be read in conjunction with respective plans and lists and consultants information
7. Specifications of all consultants are to be followed.
8. Any conflicting information of architectural and consultants specifications has to be notified to both parties

PROJECT

stilwerk SANTOS rotterdam

Kadastrale aanduiding
RTD05P 1389 G000

Perceelnummer
1389

Adressen in perceel
Brede Hilledijk 95
Rijnhaven Z.z. 6

CLIENT

stilwerk

Große Elbstraße 68
22767 Hamburg
Germany


± 0.00 = +5.700 = N.A.P.

STAGE BUILDING PERMIT	SCALE 1:100	FORMAT A1	INITIALS RHWZ	DATE 26.11.2018
---------------------------------	----------------	--------------	------------------	--------------------

ARCHITECTS
RENNER HAINKE WIRTH ZIRN ARCHITEKTEN & WESSEL DE JONGE ARCHITECTEN

CONTENT
EXISTING_050_SECTION A-A

PROJECT SANTOS	AUTHOR AR	STAGE OMV	DRAWING TYPE EX	VIEW S	PLANNING AREA XX	PLAN NUMBER EX 050
-------------------	--------------	--------------	--------------------	-----------	---------------------	-----------------------

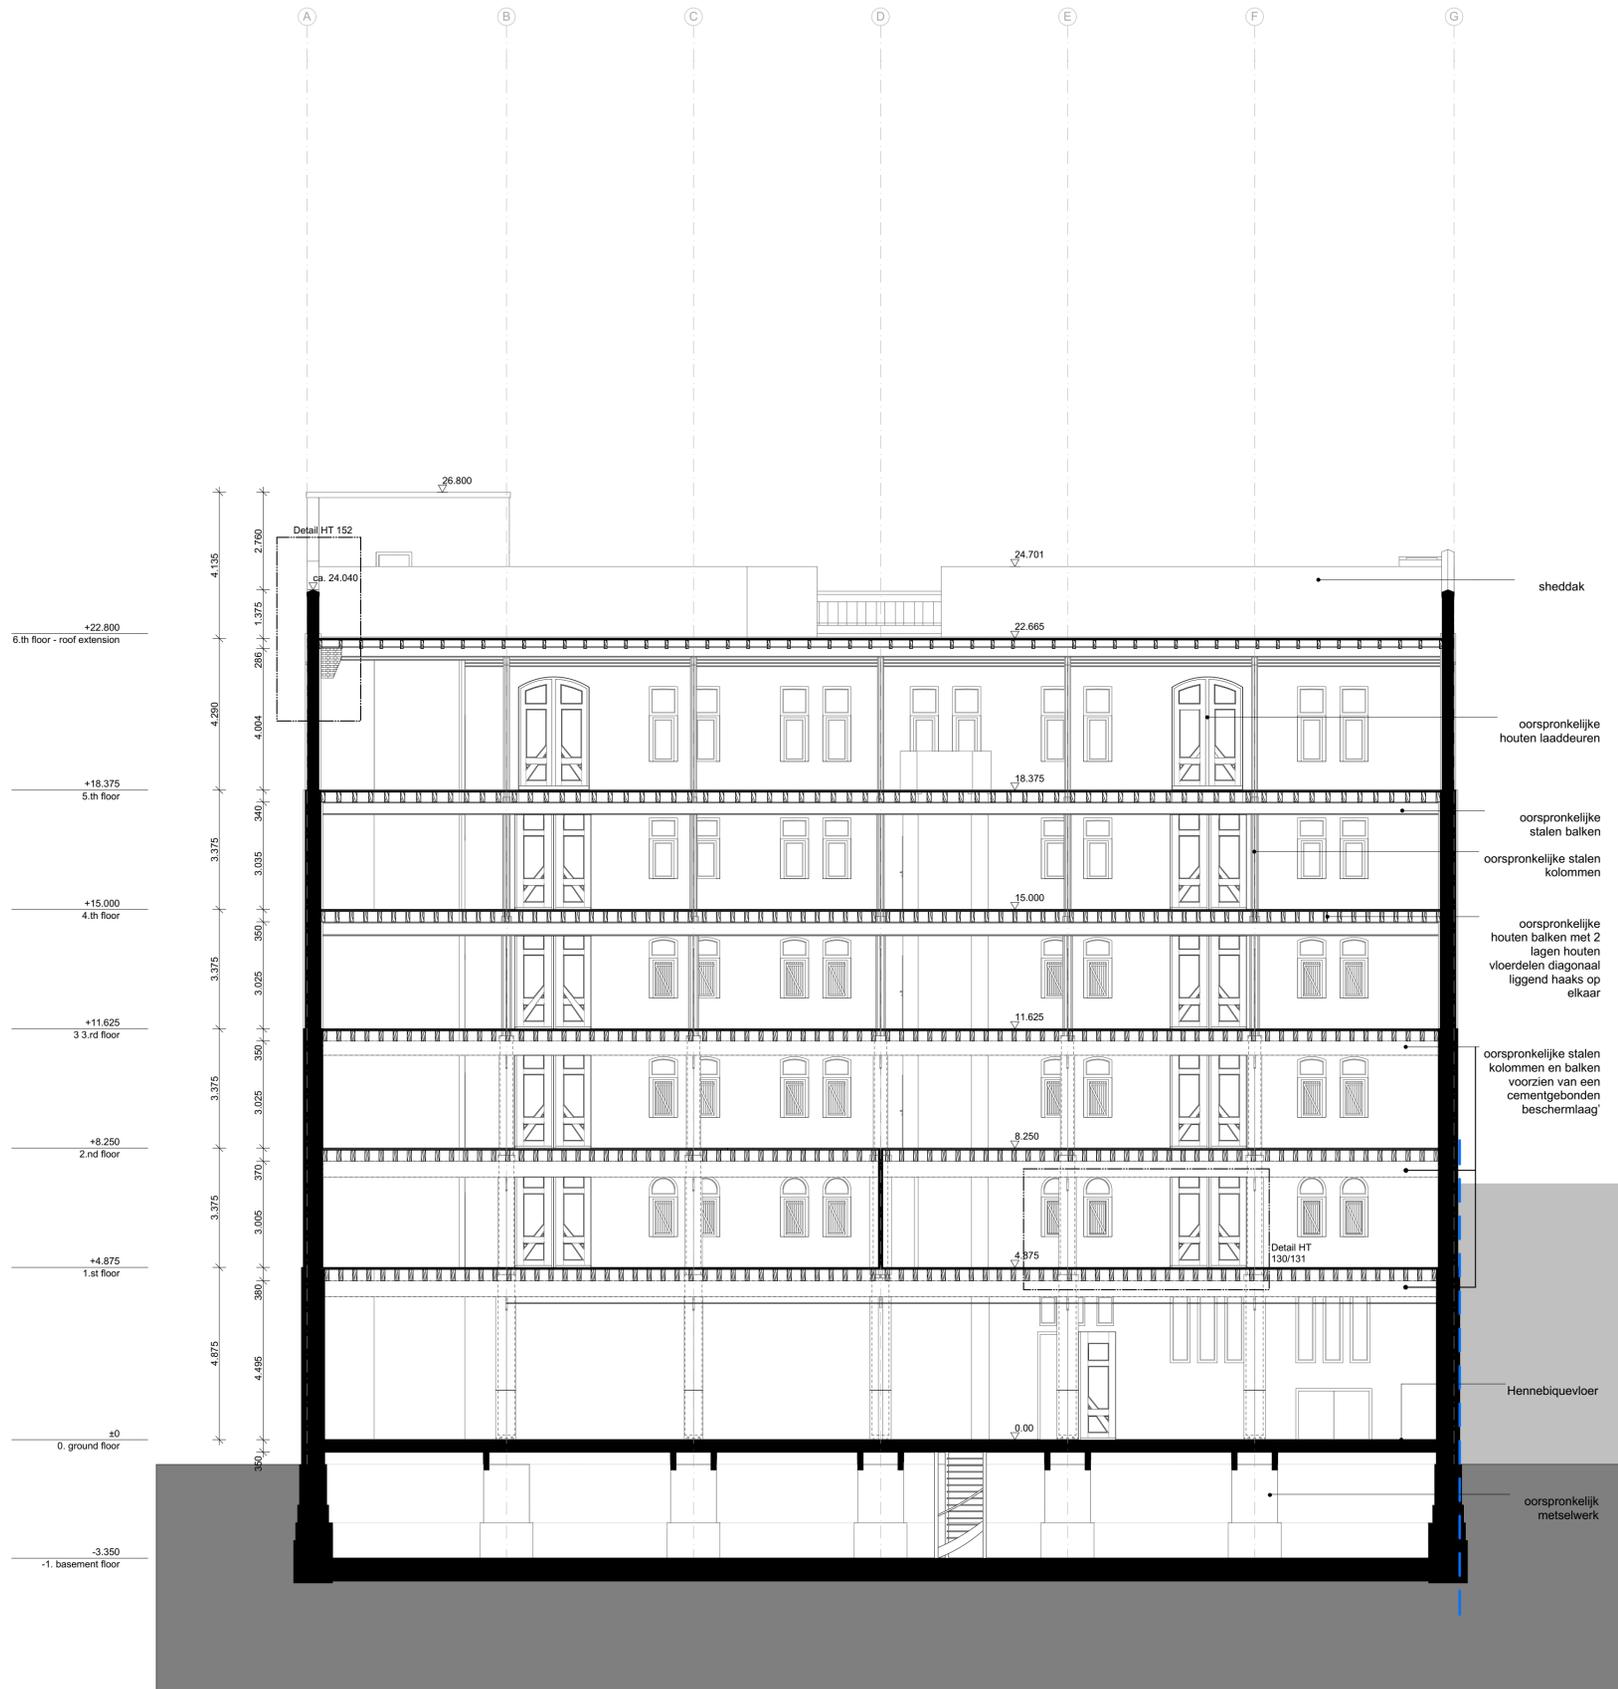

LEGEND

- existing wall of the monument
- existing wood and steel beams
- demarcation line

NOTES

1. All dimensions have to be compared to a detailed survey measurements
2. All dimensions are to be checked on site prior to construction planning and building
3. Unevenness and irregularity of the existing building has to be considered for technical details such as floor build-ups or emergency stairs
4. Dimensions of windows and doors are shown from FFL
5. All other heights refer to FFL 0.00 if not indicated otherwise
6. All plans are to be read in conjunction with respective plans and lists and consultants information
7. Specifications of all consultants are to be followed.
8. Any conflicting information of architectural and consultants specifications has to be notified to both parties

PROJECT

stilwerk SANTOS rotterdam

Kadastrale aanduiding
RTD05P 1389 G000

Perceelnummer
1389

Adressen in perceel
Brede Hilledijk 95
Rijnhaven Z.z. 6

CLIENT

stilwerk

Große Elbstraße 68
22767 Hamburg
Germany

± 0.00 = +5.700 + N.A.P.

STAGE	SCALE	FORMAT	INITIALS	DATE
BUILDING PERMIT	1:100	A1	RHWZ	26.11.2018


ARCHITECTS
RENNER HAINKE WIRTH ZIRN ARCHITEKTEN & WESSEL DE JONGE ARCHITECTEN

CONTENT
EXISTING_051_SECTION B-B

PROJECT	AUTHOR	STAGE	DRAWING TYPE	VIEW	PLANNING AREA	PLAN NUMBER
SANTOS	AR	OMV	EX	S	SS	EX 051

LEGEND

-  blue limestone, vertical stroked
-  blue limestone, rough/ rustic
-  existing masonry
-  demarcation line

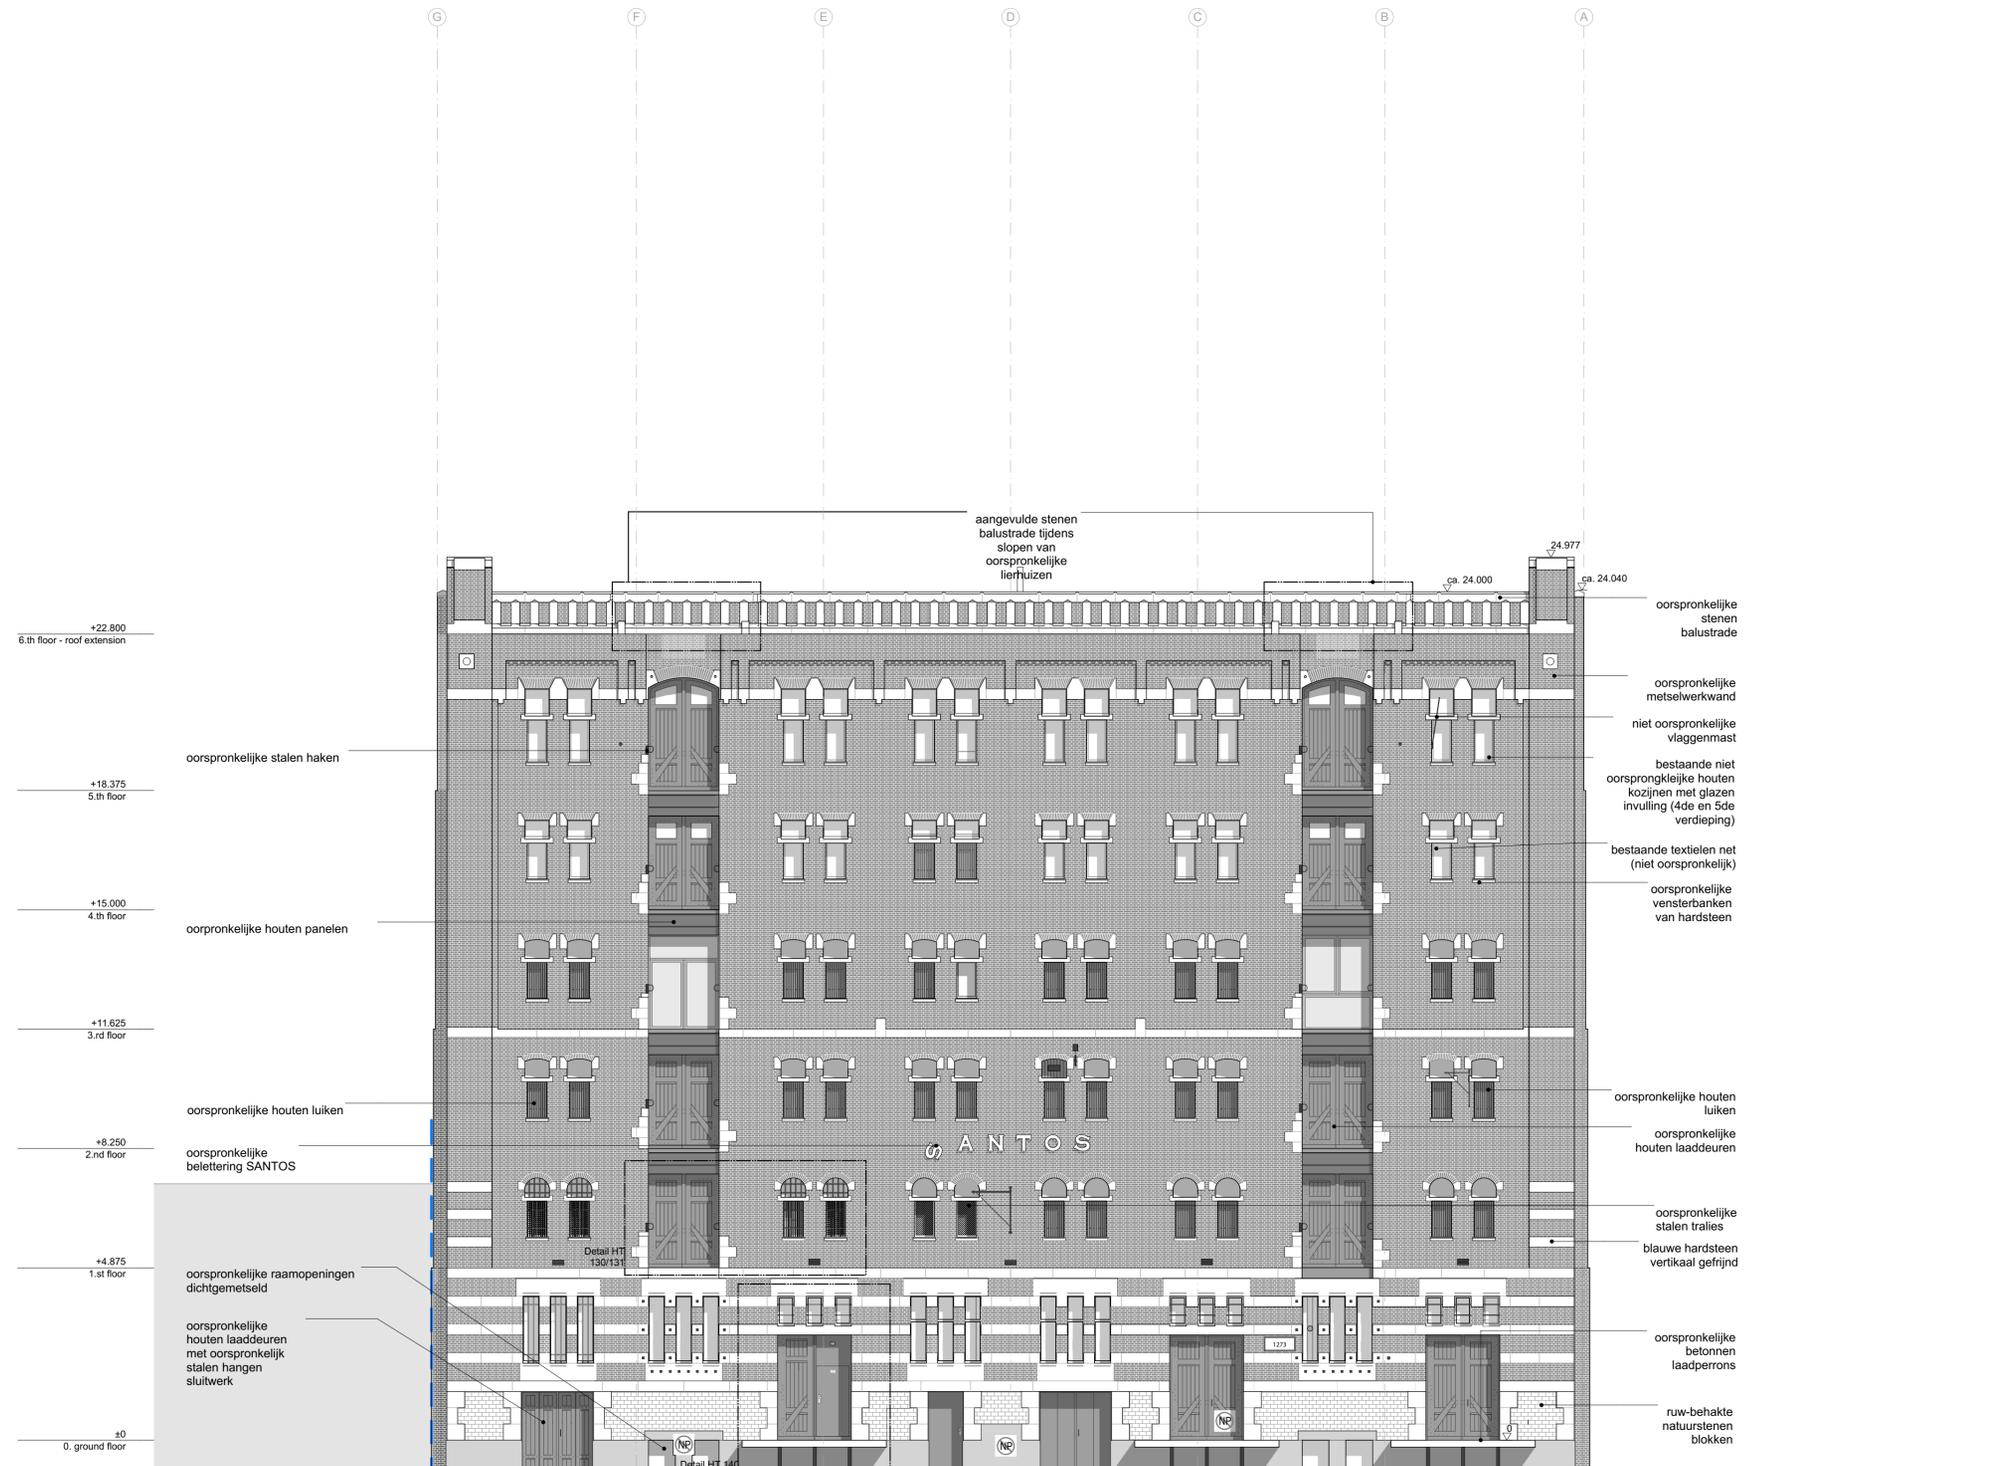

NOTES

1. All dimensions have to be compared to a detailed survey measurements
2. All dimensions are to be checked on site prior to construction planning and building
3. Unevenness and irregularity of the existing building has to be considered for technical details such as floor build-ups or emergency stairs
4. Dimensions of windows and doors are shown from FFL
5. All other heights refer to FFL 0.00 if not indicated otherwise
6. All plans are to be read in conjunction with respective plans and lists and consultants information
7. Specifications of all consultants are to be followed.
8. Any conflicting information of architectural and consultants specifications has to be notified to both parties

PROJECT

stilwerk SANTOS rotterdam

Kadastrale aanduiding
RTD05P 1389 G000

Perceelnummer
1389

Adressen in perceel
Brede Hilledijk 95
Rijnhaven Z.z. 6

CLIENT

stilwerk

Große Elbstraße 68
22767 Hamburg
Germany


± 0.00 = +5.700 = N.A.P.

STAGE	SCALE	FORMAT	INITIALS	DATE
BUILDING PERMIT	1:100	A1	RHWZ	26.11.2018

ARCHITECTS
RENNER HAINKE WIRTH ZIRN ARCHITEKTEN & WESSEL DE JONGE ARCHITECTEN

CONTENT
EXISTING_080_ELEVATION NORTH

PROJECT	AUTHOR	STAGE	DRAWING TYPE	VIEW	PLANNING AREA	PLAN NUMBER
SANTOS	AR	OMV	EX	E	N	EX 080

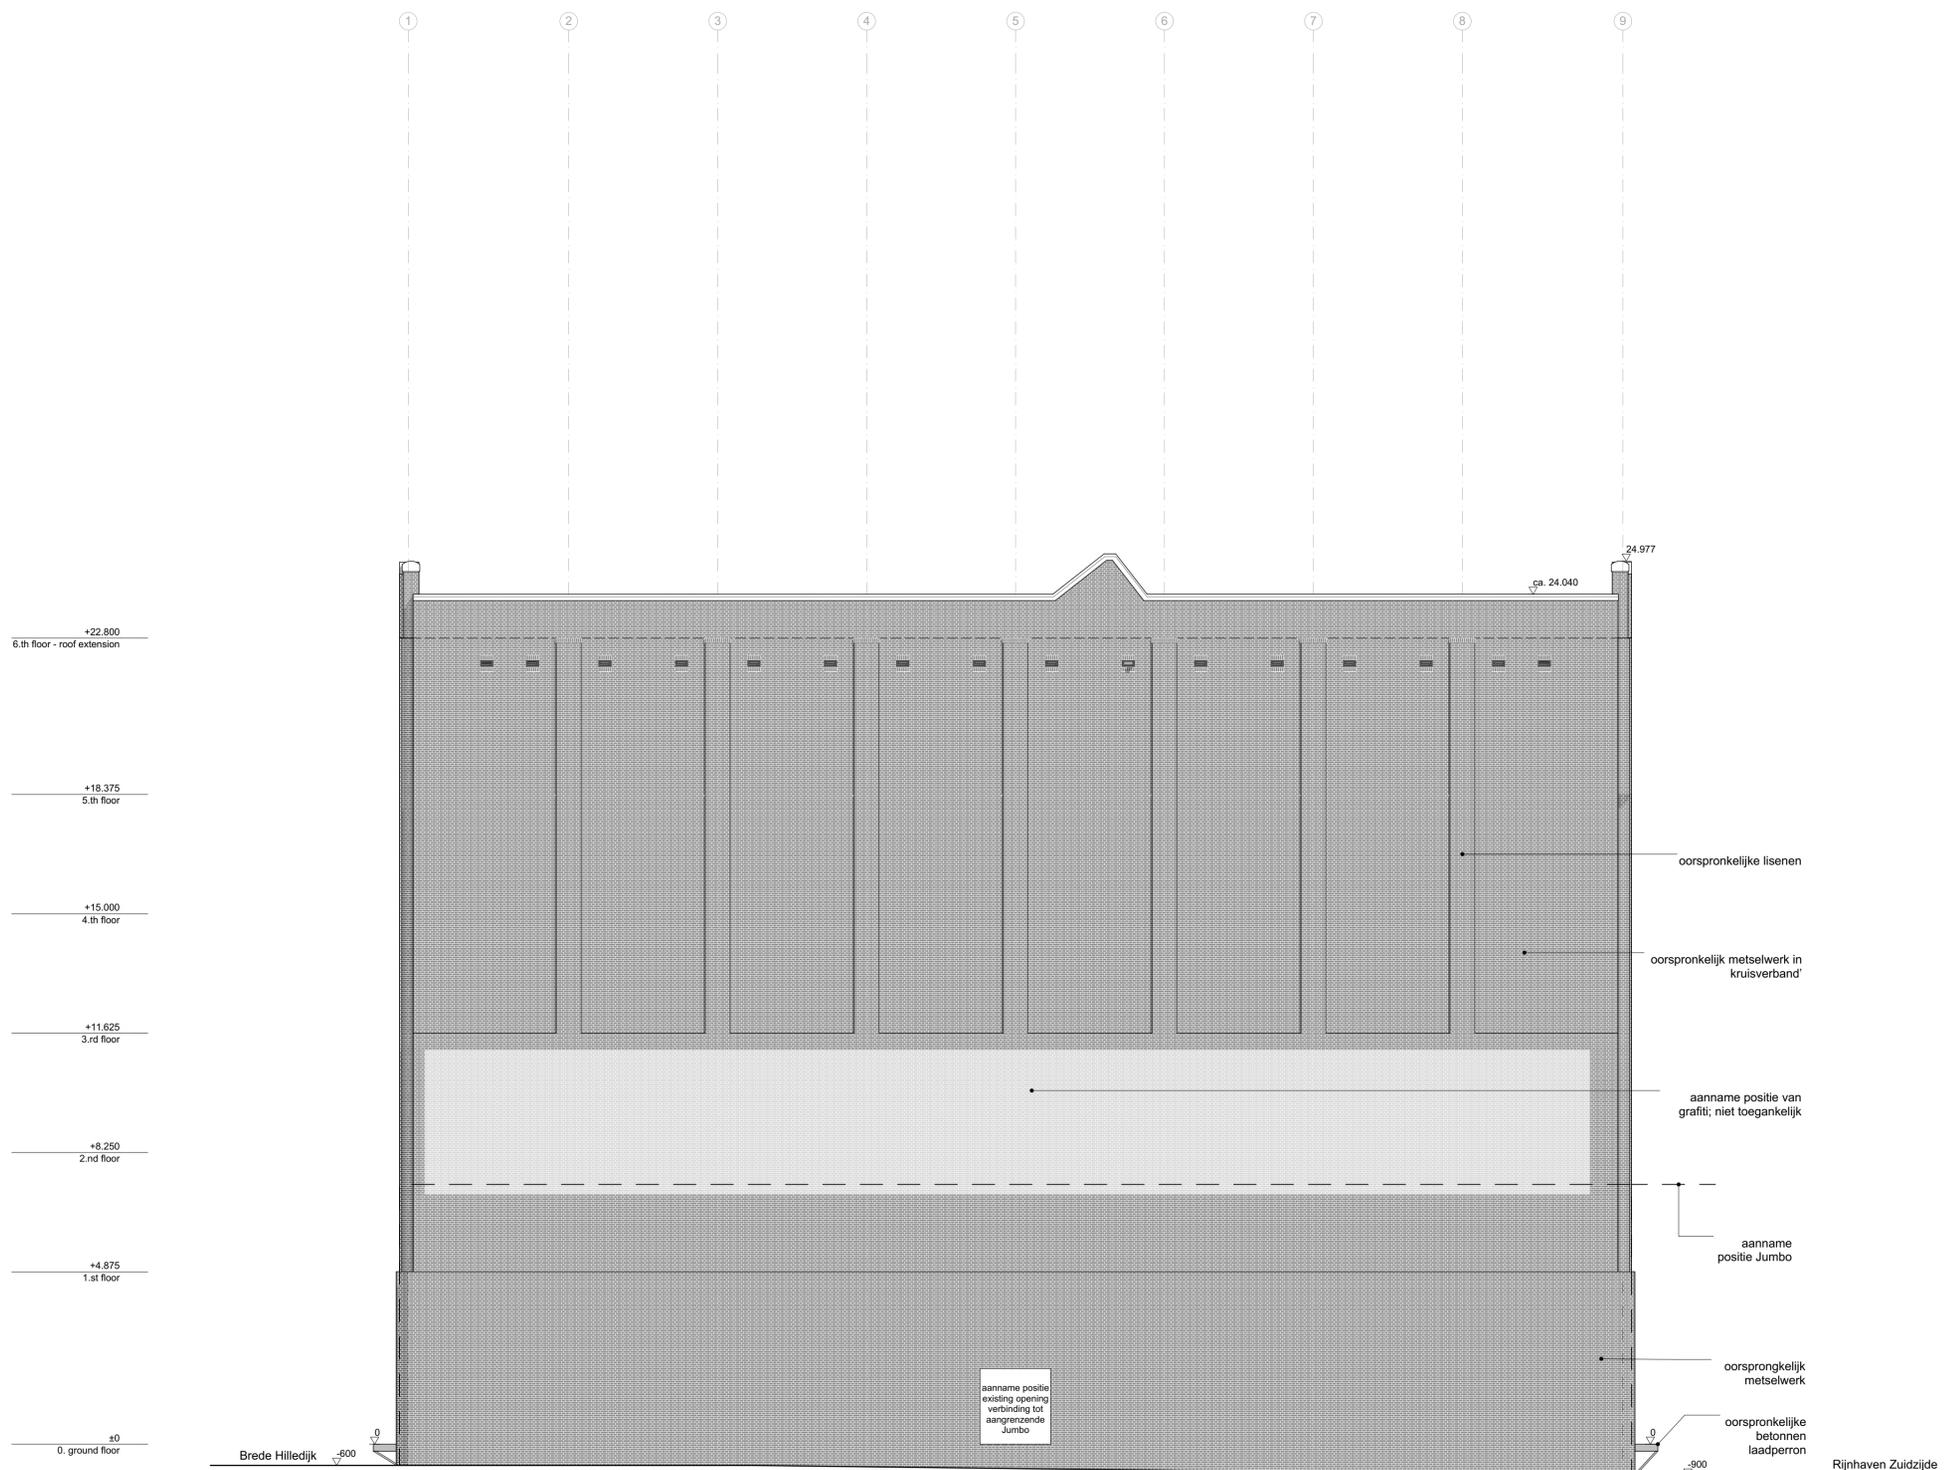

LEGEND

-  blue limestone, vertikal stroked
-  blue limestone, rough/ rustic
-  existing masonry
-  demarcation line

NOTES

1. All dimensions have to be compared to a detailed survey measurements
2. All dimensions are to be checked on site prior to construction planning and building
3. Unevenness and irregularity of the existing building has to be considered for technical details such as floor build-ups or emergency stairs
4. Dimensions of windows and doors are shown from FFL
5. All other heights refer to FFL 0.00 if not indicated otherwise
6. All plans are to be read in conjunction with respective plans and lists and consultants information
7. Specifications of all consultants are to be followed.
8. Any conflicting information of architectural and consultants specifications has to be notified to both parties

PROJECT

stilwerk SANTOS rotterdam

Kadastrale aanduiding
RTD05P 1389 G000

Perceelnummer
1389

Adressen in perceel
Brede Hilledijk 95
Rijnhaven Z.z. 6

CLIENT

stilwerk

Große Elbstraße 68
22767 Hamburg
Germany

± 0.00 = +5.700 + N.A.P.

STAGE	SCALE	FORMAT	INITIALS	DATE
BUILDING PERMIT	1:100	A1	RHWZ	26.11.2018


ARCHITECTS
RENNER HAINKE WIRTH ZIRN ARCHITEKTEN & WESSEL DE JONGE ARCHITECTEN

CONTENT
EXISTING_081_ELEVATION EAST

PROJECT	AUTHOR	STAGE	DRAWING TYPE	VIEW	PLANNING AREA	PLAN NUMBER
SANTOS	AR	OMV	EX	E	E	EX 081

LEGEND

-  blue limestone, vertikal stroked
-  blue limestone, rough/ rustic
-  existing masonry
-  demarcation line

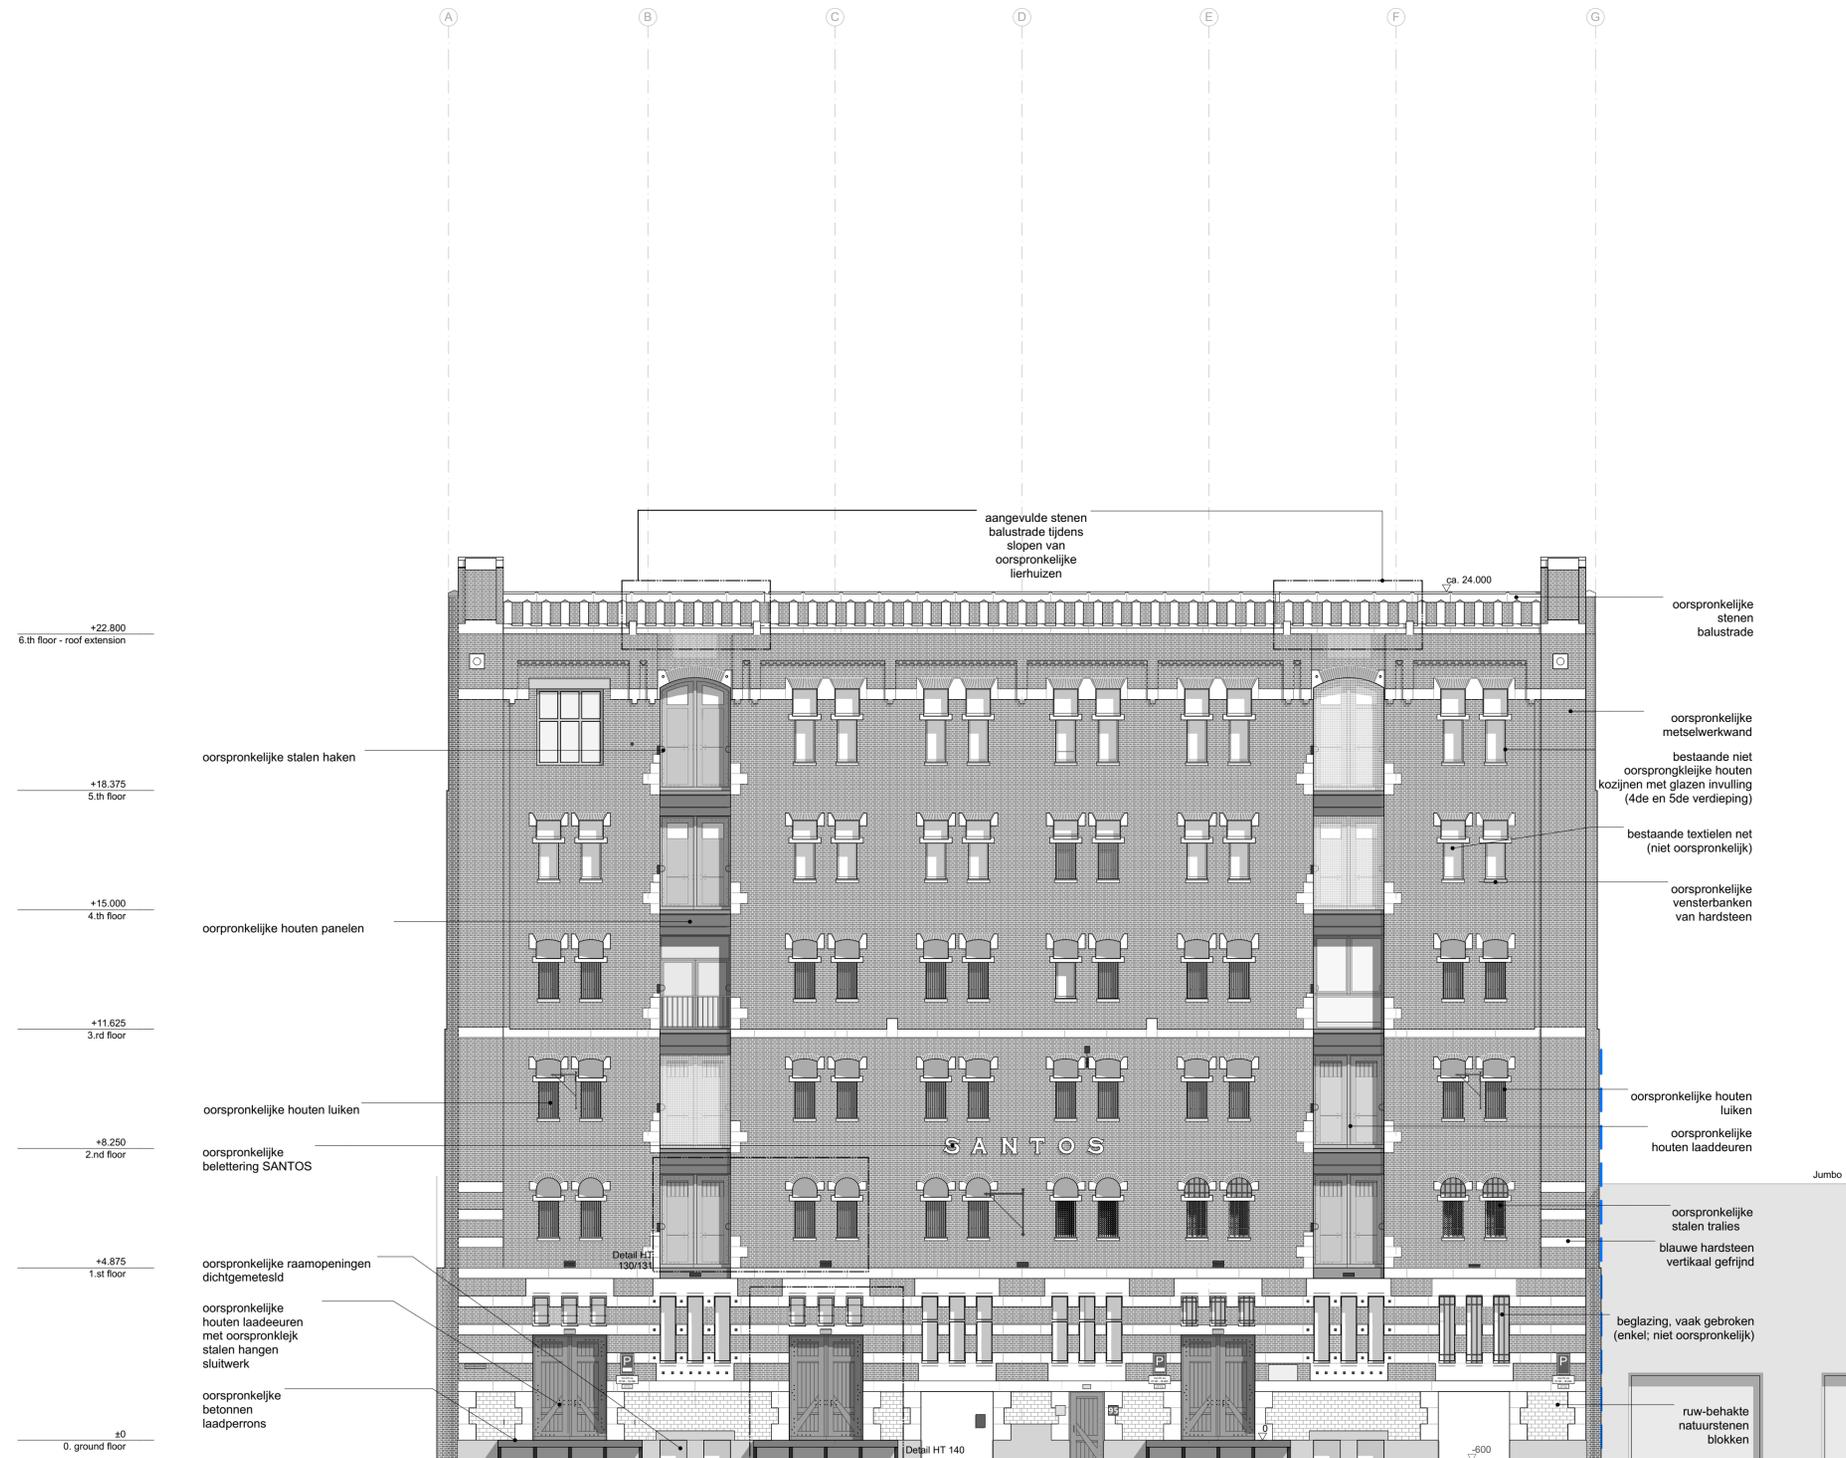

NOTES

1. All dimensions have to be compared to a detailed survey measurements
2. All dimensions are to be checked on site prior to construction planning and building
3. Unevenness and irregularity of the existing building has to be considered for technical details such as floor build-ups or emergency stairs
4. Dimensions of windows and doors are shown from FFL
5. All other heights refer to FFL 0.00 if not indicated otherwise
6. All plans are to be read in conjunction with respective plans and lists and consultants information
7. Specifications of all consultants are to be followed.
8. Any conflicting information of architectural and consultants specifications has to be notified to both parties

PROJECT

stilwerk SANTOS rotterdam

Kadastrale aanduiding
RTD05P 1389 G000

Perceelnummer
1389

Adressen in perceel
Brede Hilledijk 95
Rijnhaven Z.z. 6

CLIENT

stilwerk

Große Elbstraße 68
22767 Hamburg
Germany


± 0.00 = +5.700 + N.A.P.

STAGE	SCALE	FORMAT	INITIALS	DATE
BUILDING PERMIT	1:100	A1	RHWZ	26.11.2018

ARCHITECTS
RENNER HAINKE WIRTH ZIRN ARCHITEKTEN & WESSEL DE JONGE ARCHITECTEN

CONTENT
EXISTING_082_ELEVATION SOUTH

PROJECT	AUTHOR	STAGE	DRAWING TYPE	VIEW	PLANNING AREA	PLAN NUMBER
SANTOS	AR	OMV	EX	E	S	EX 082

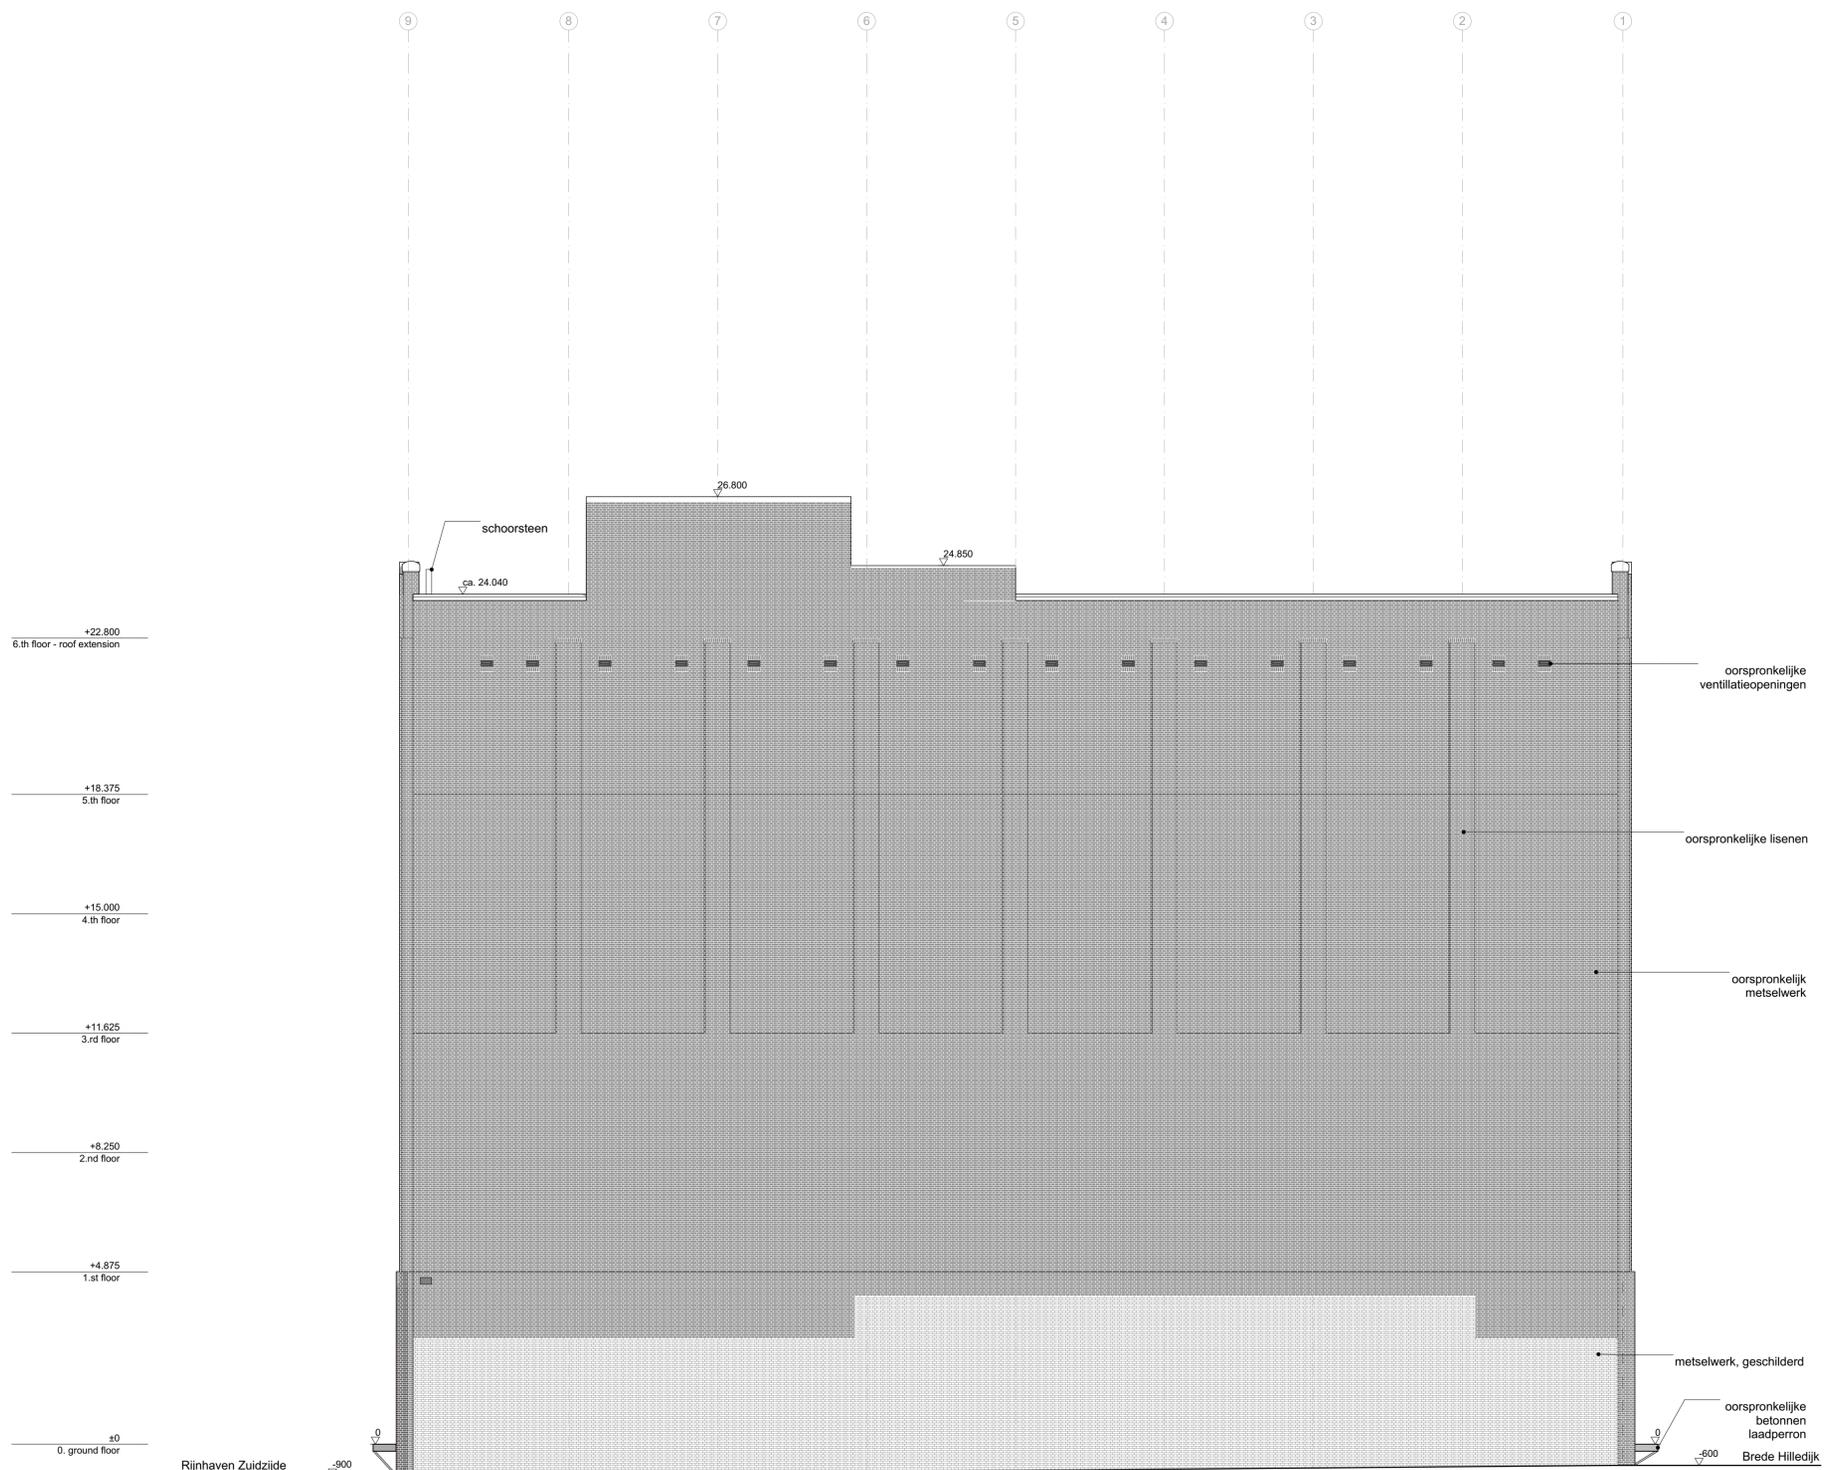

LEGEND

-  blue limestone, vertical stroked
-  blue limestone, rough/ rustic
-  existing masonry
-  demarcation line

NOTES

1. All dimensions have to be compared to a detailed survey measurements
2. All dimensions are to be checked on site prior to construction planning and building
3. Unevenness and irregularity of the existing building has to be considered for technical details such as floor build-ups or emergency stairs
4. Dimensions of windows and doors are shown from FFL
5. All other heights refer to FFL 0.00 if not indicated otherwise
6. All plans are to be read in conjunction with respective plans and lists and consultants information
7. Specifications of all consultants are to be followed.
8. Any conflicting information of architectural and consultants specifications has to be notified to both parties

PROJECT

stilwerk SANTOS rotterdam

Kadastrale aanduiding
RTD05P 1389 G000

Perceelnummer
1389

Adressen in perceel
Brede Hilledijk 95
Rijnhaven Z.z. 6

CLIENT

stilwerk

Große Elbstraße 68
22767 Hamburg
Germany

± 0.00 = +5.700 + N.A.P.

STAGE	SCALE	FORMAT	INITIALS	DATE
BUILDING PERMIT	1:100	A1	RHWZ	26.11.2018

ARCHITECTS
RENNER HAINKE WIRTH ZIRN ARCHITEKTEN & WESSEL DE JONGE ARCHITECTEN

CONTENT
EXISTING_083_ELEVATION WEST

PROJECT	AUTHOR	STAGE	DRAWING TYPE	VIEW	PLANNING AREA	PLAN NUMBER
SANTOS	AR	OMV	EX	E	W	EX 083