
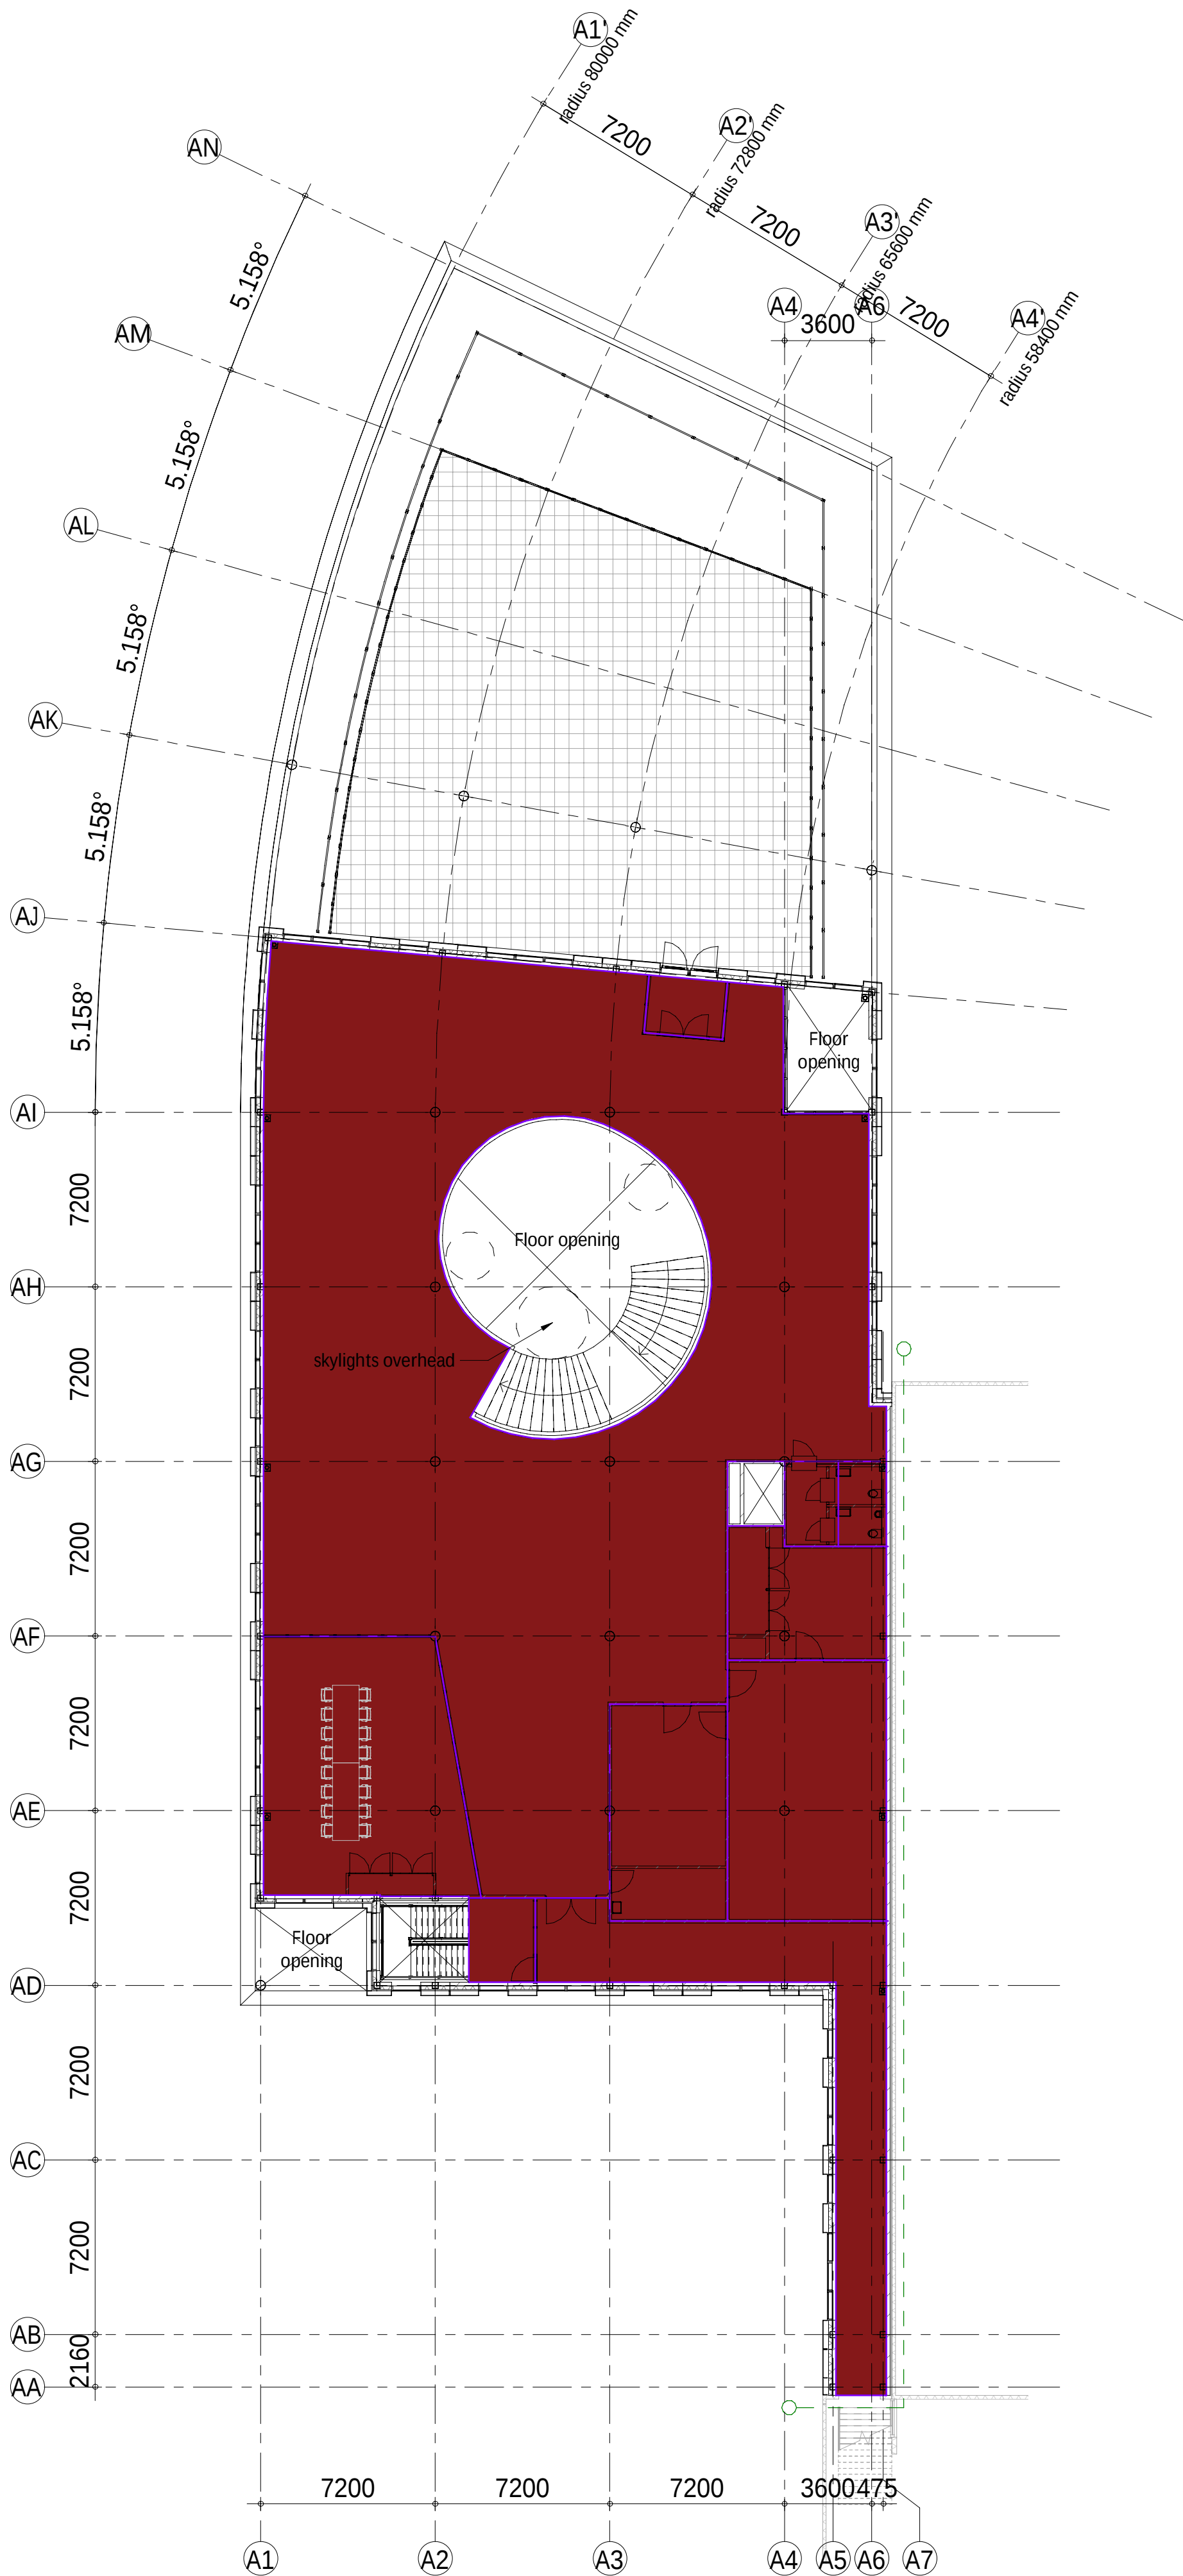


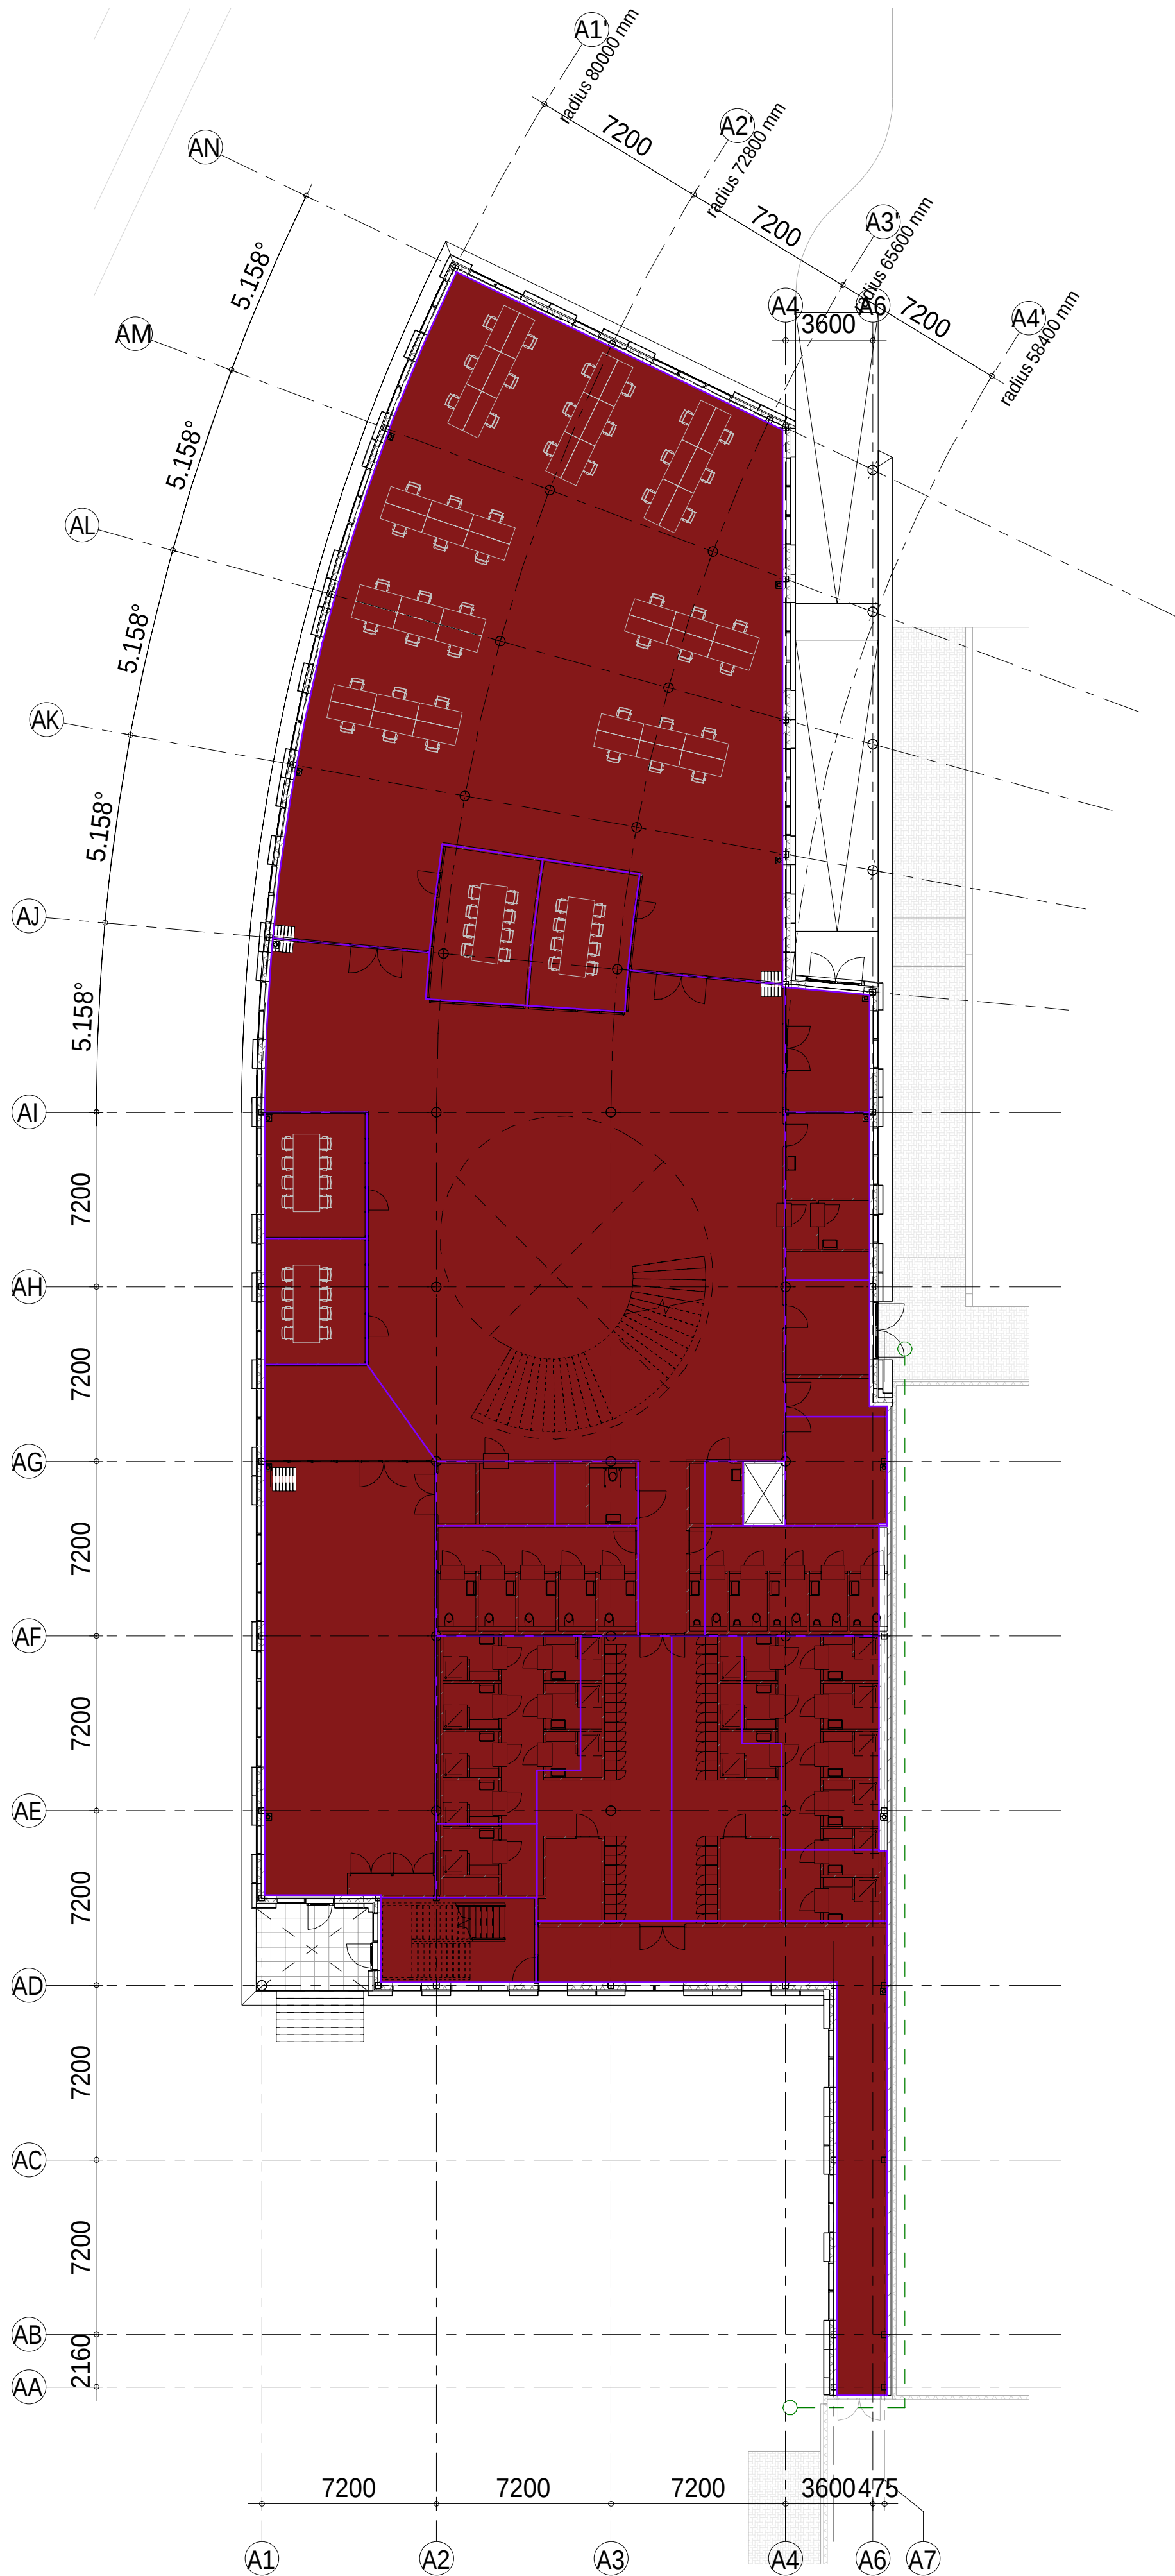

gebruiksoppervlakte (GO)	
Level	Area
A00 Ground floor Office	1545.5 m²
A01 1st floor Office	927.4 m²
2472.9 m²	

VAN AKEN
CONCEPTS | ARCHITECTURE | ENGINEERING

project name Fresh Trading BV

client Integrated Food Projects Ltd.

phase Developed Design (RIBA 3)
Building application permit

drawing name floor plans gebruiksoppervlak
Building A: Office

projectnumber TF_A_PE_ARC_VAA_FIN date 18-07-2019

architect status final

manager scale 1:200

engineer paper size A1

Export: 18-20_5612 12 Eindtoets, The Netherlands, T +31 40 216 33 11 E info@vanaken-aa.nl I www.vanaken-aa.nl
De rechten op digitaal verspreide tekeningen berusten bij de architect. Het is niet toegestaan tekeningen zonder toestemming van de architect te wijzigen.

G:\1897\1897-ontwerp & Techniek\1897-07-20 DO1\1897-07-20-5 Revit\TF_A_PE_ARC_VAA_CON\01.rvt

VA
A.