


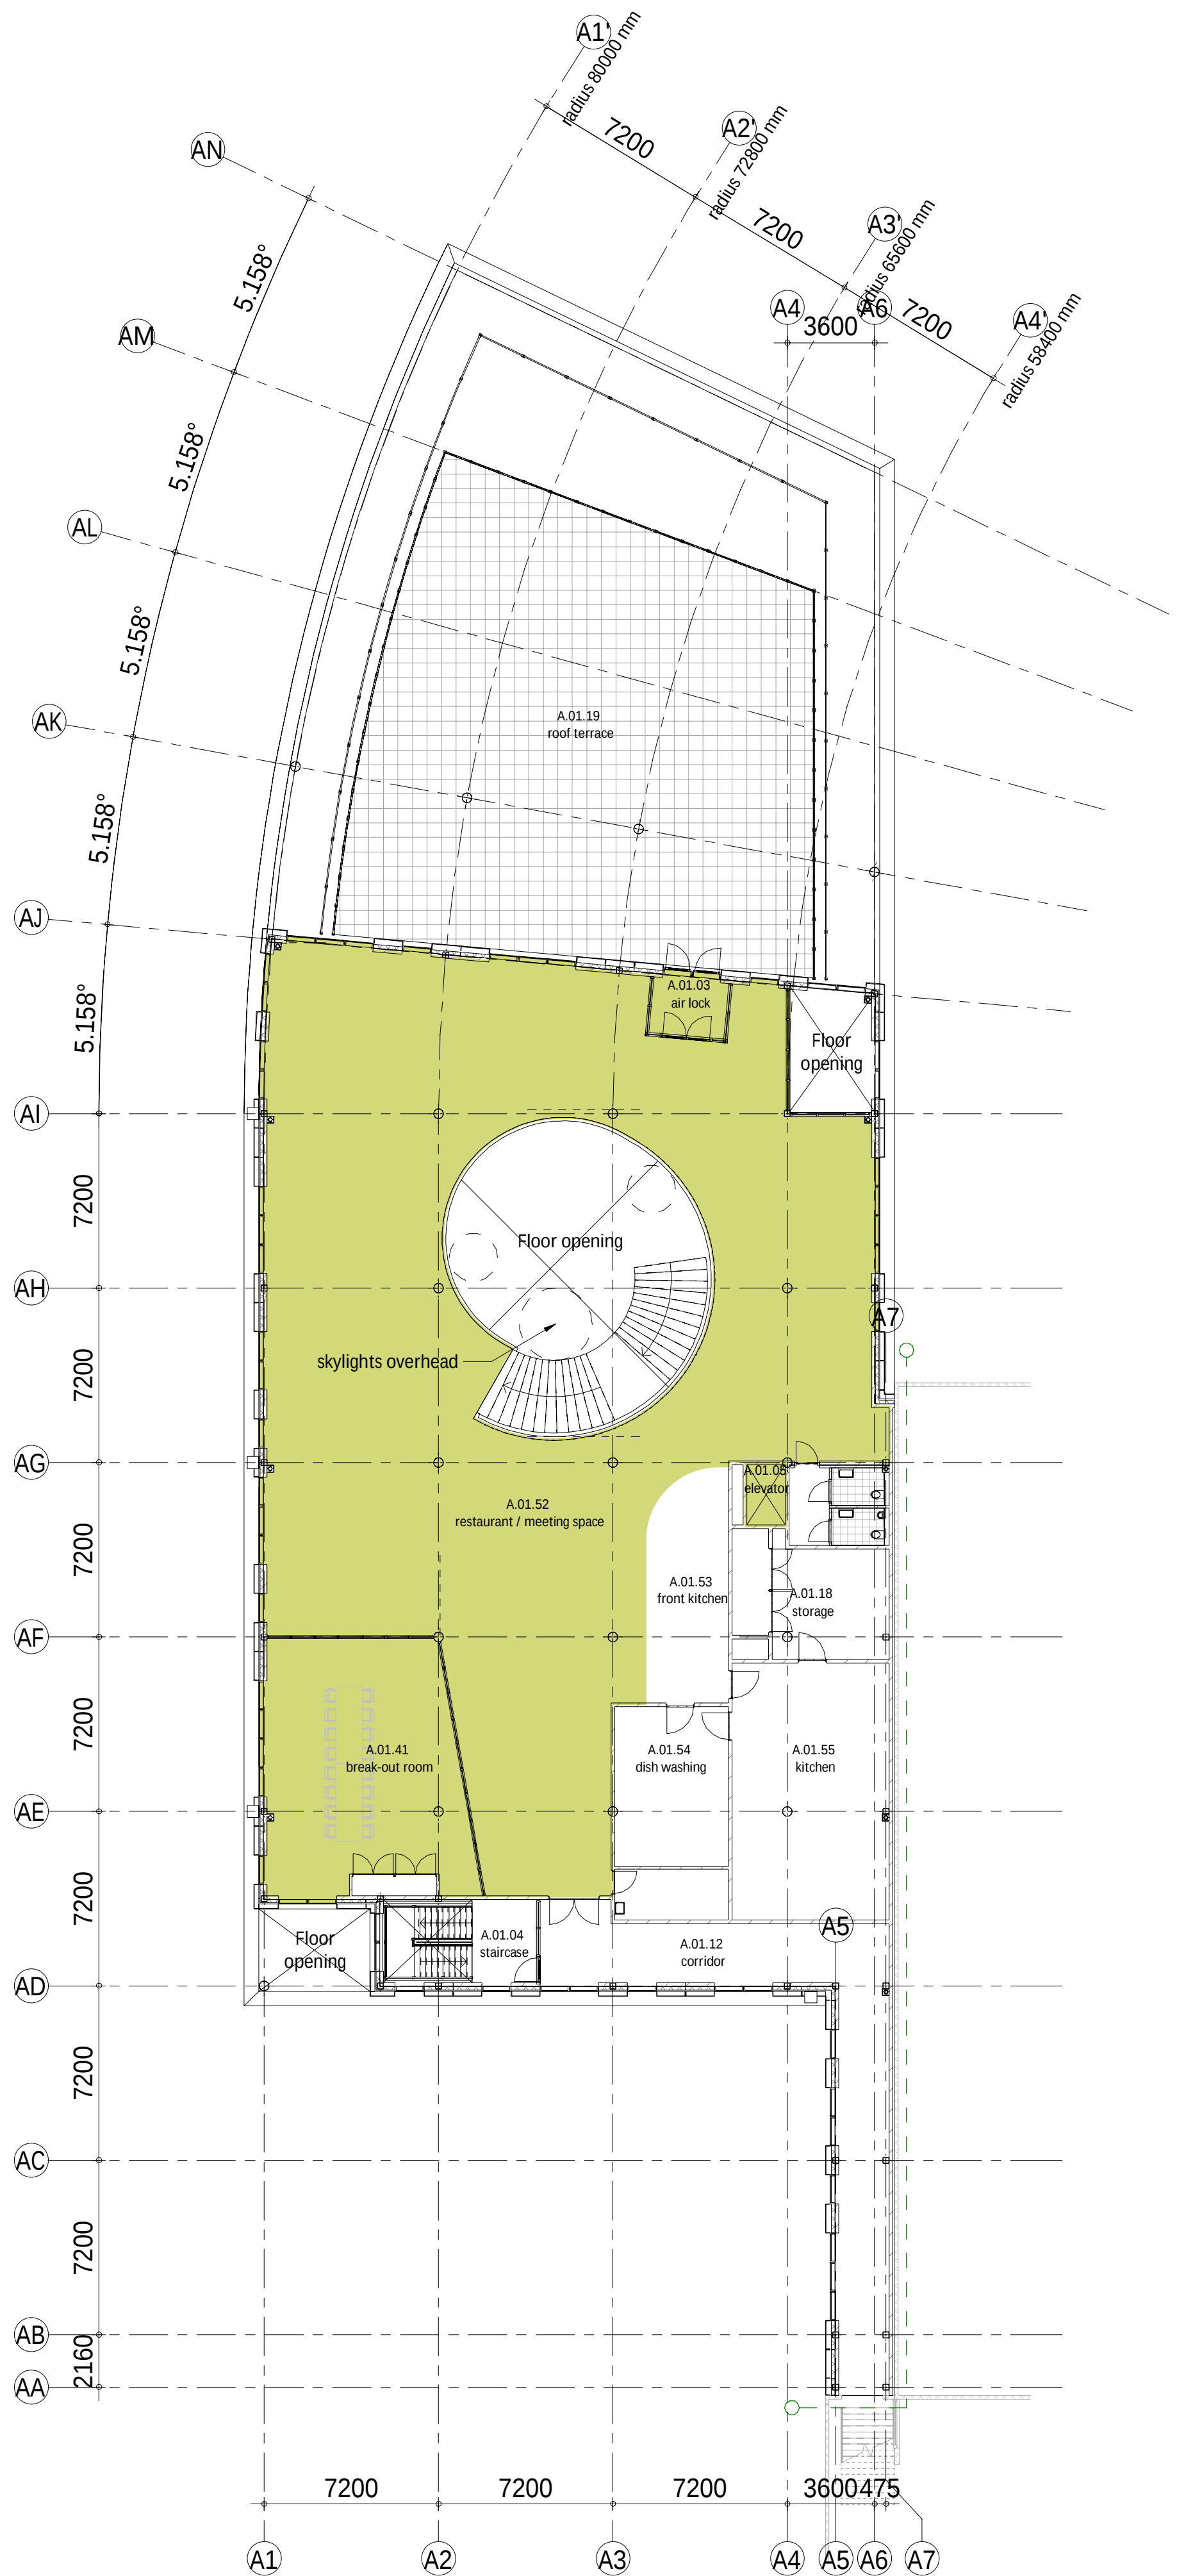

revision number	date	issued by	description	
VAN AKEN			23.154	
CONCEPTS ARCHITECTURE ENGINEERING				
project name	Fresh Trading BV			
client	Integrated Food Projects Ltd.			
phase	Developed Design (RIBA 3) Building application permit			
drawing name	floor plans toegankelijkheidssector Building A: Office			
projectnumber	TF_A_PE_ARC_VAA_FIN		date	18-07-2019
architect	■■■■■	■■■■■	status	final
manager	■■■■■	■■■■■	scale	1:200
engineer	■■■■■	■■■■■	paper size	A1

Boxport 18-20, 5612 LZ Eindhoven, The Netherlands, T +31 40 216 33 11, E info@vanaken-cao.nl, I www.vanaken-cao.nl
De rechten op digitaal verspreide tekeningen berusten bij de architect. Het is niet toegestaan tekeningen zonder toestemming van de architect te wijzigen.
G:\1897\1897-ontwerp & Techniek\1897-07-20 DOU\1897-07-20-5 Revit\TF_A_PE_ARC_VAA_CON\01.rvt

VAN
AKEN