




00_VAA_brutvloeroppervlakte (BVO)	
nivo	oppervlakte
00 ground floor	24748.7 m²
01 first floor factory	1322.5 m²
02 second floor factory	5356.7 m²
03 roof	21.4 m²
	31449.3 m²

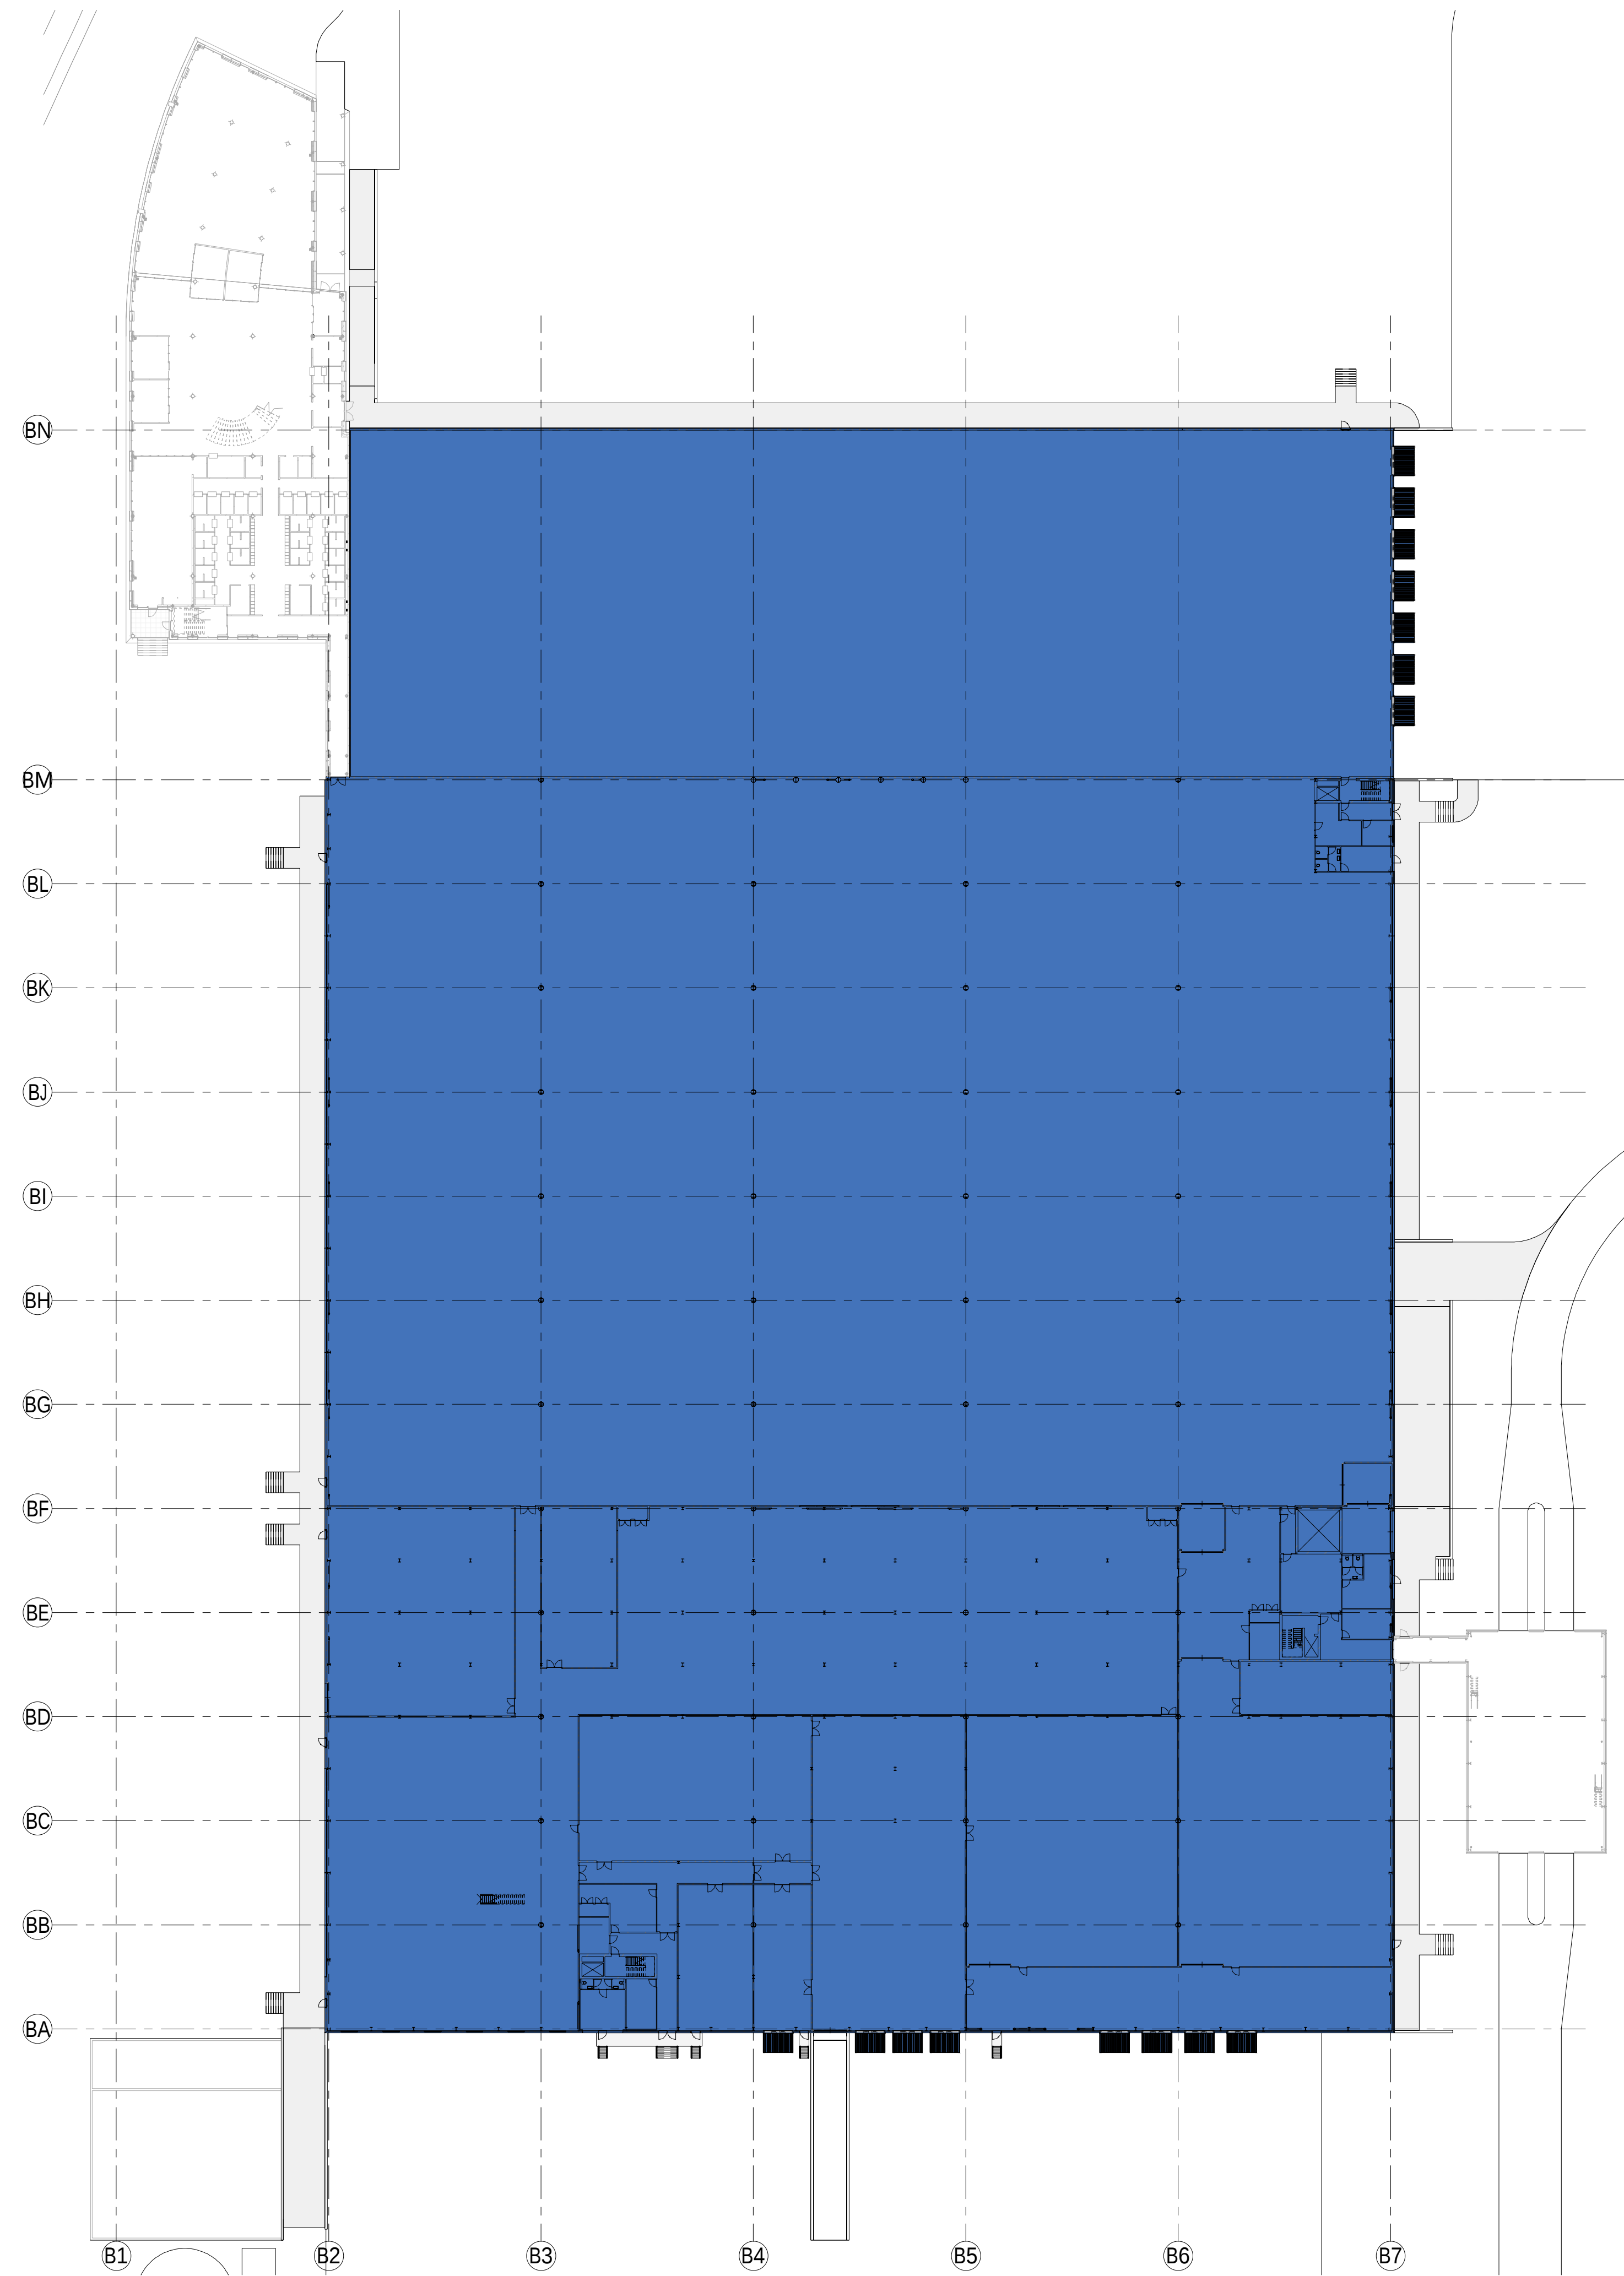


00 ground floor factory

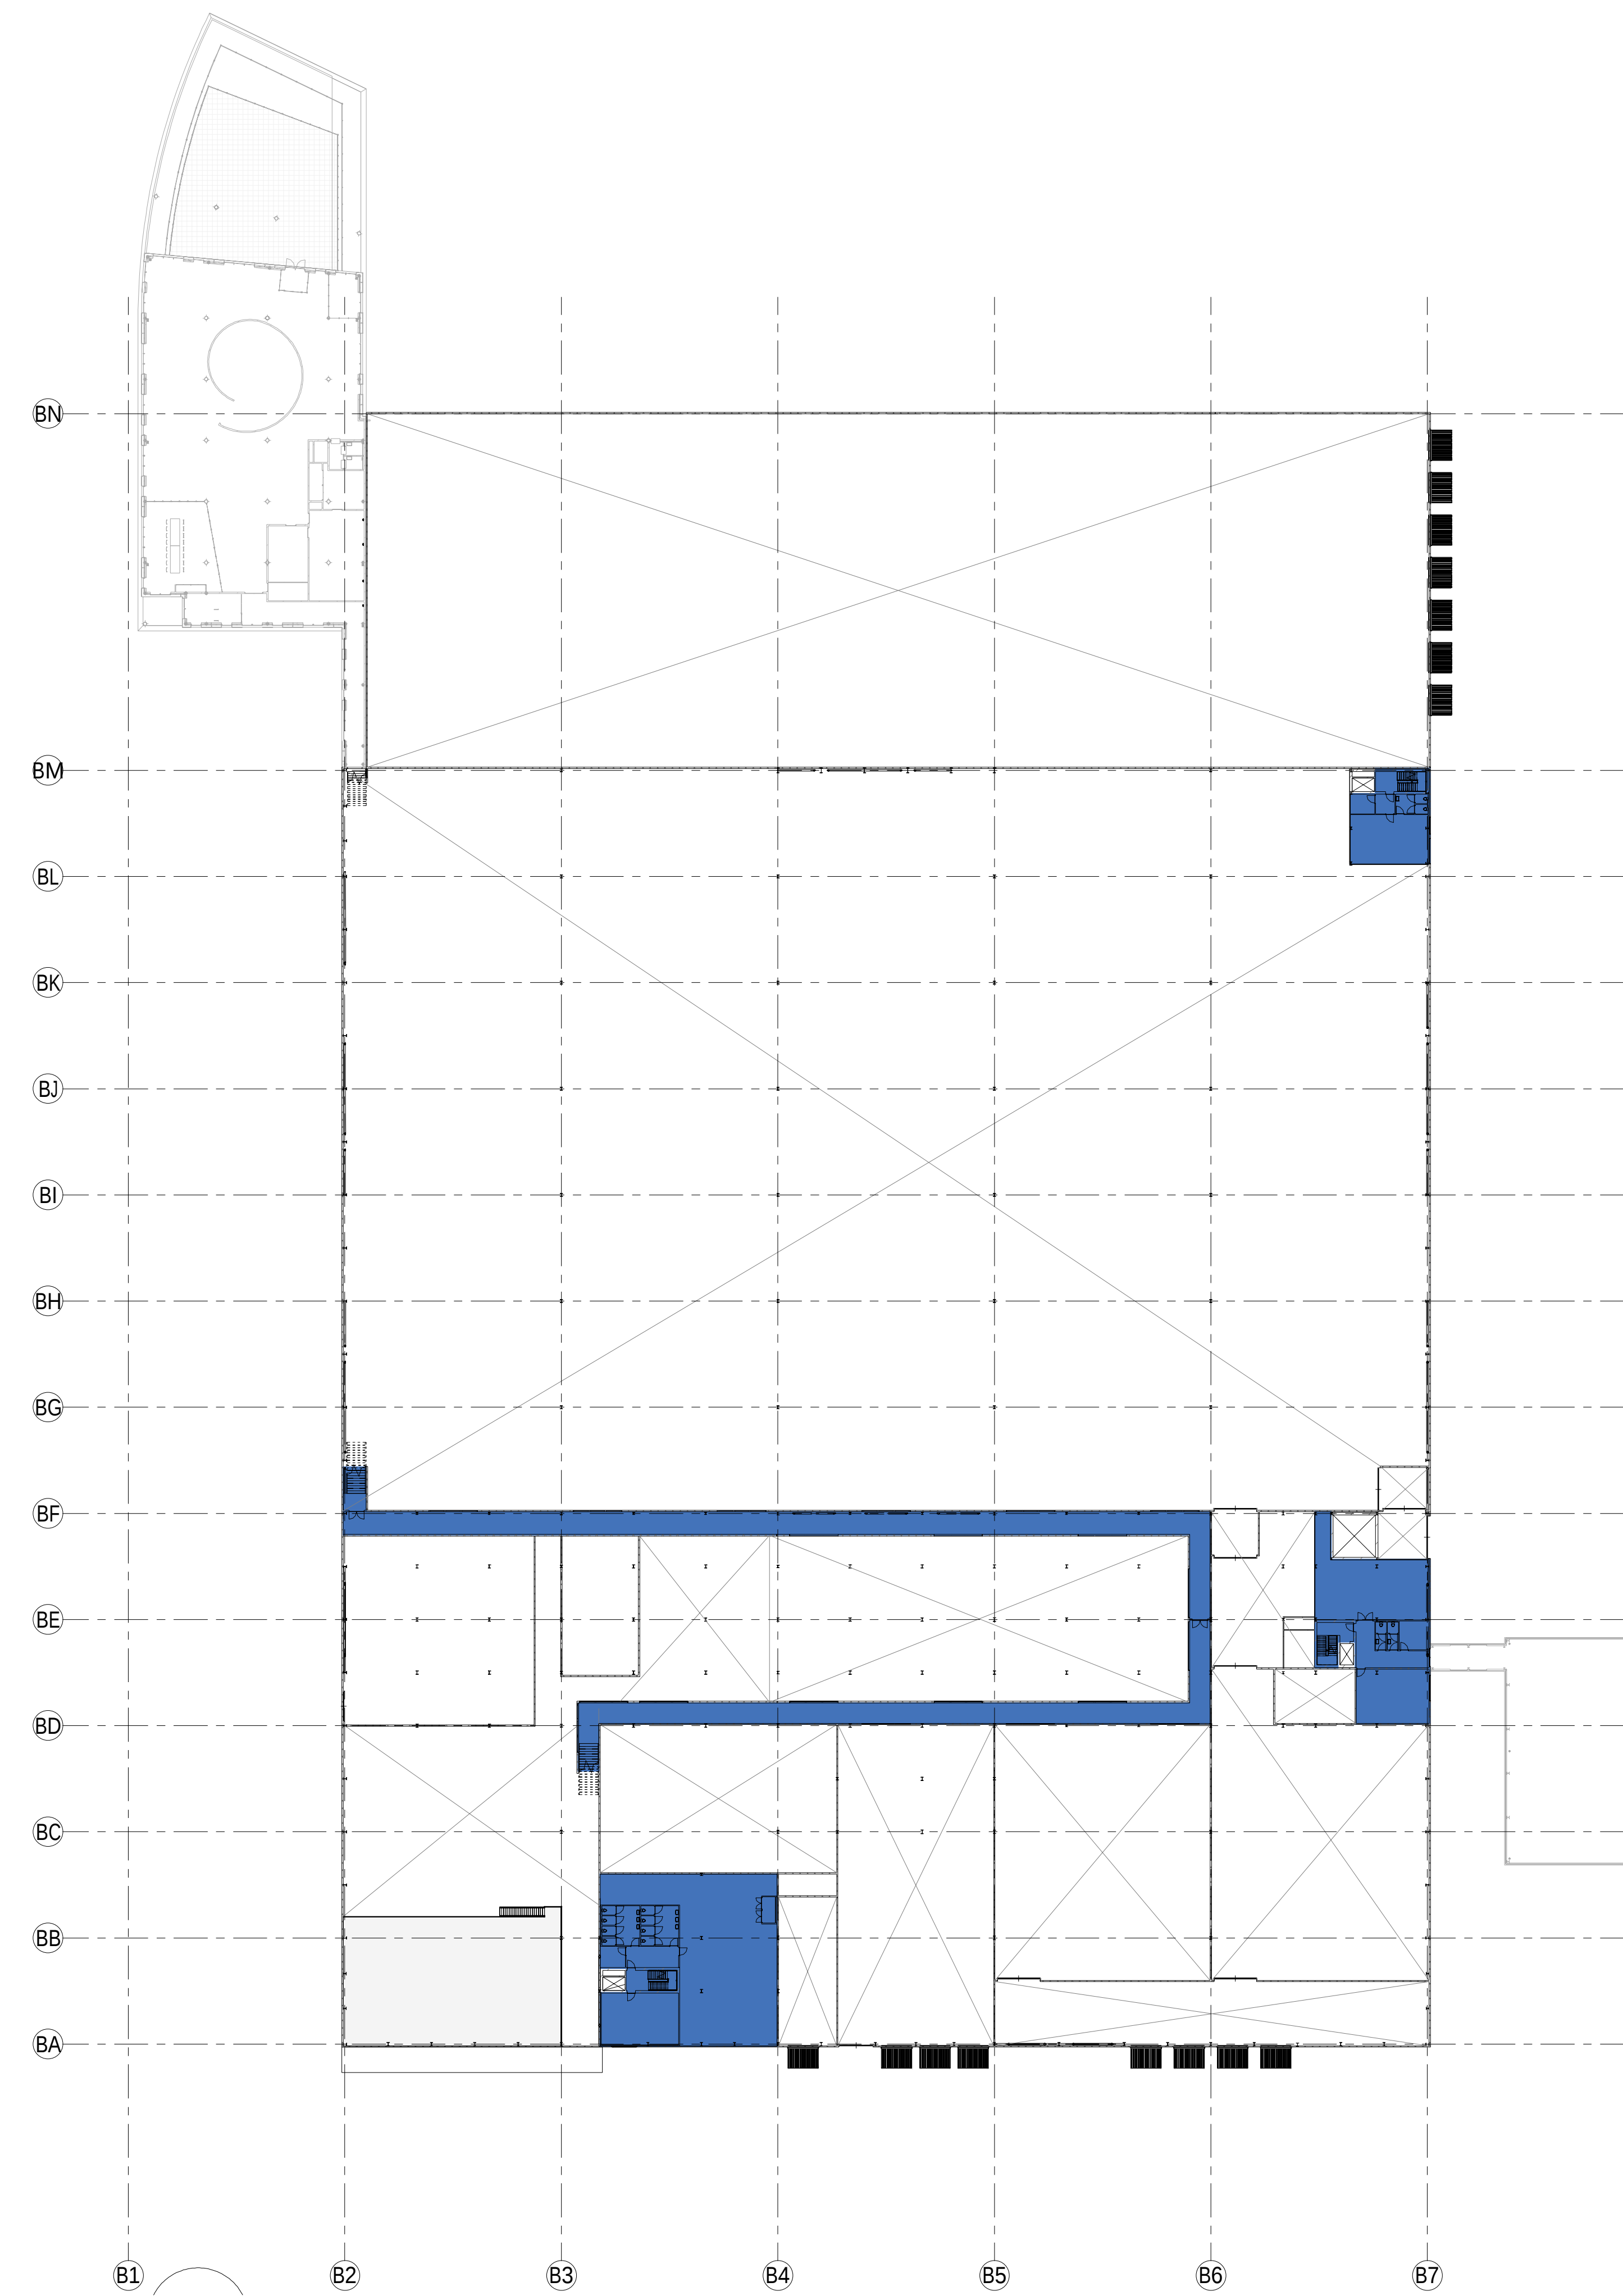

01 first floor factory

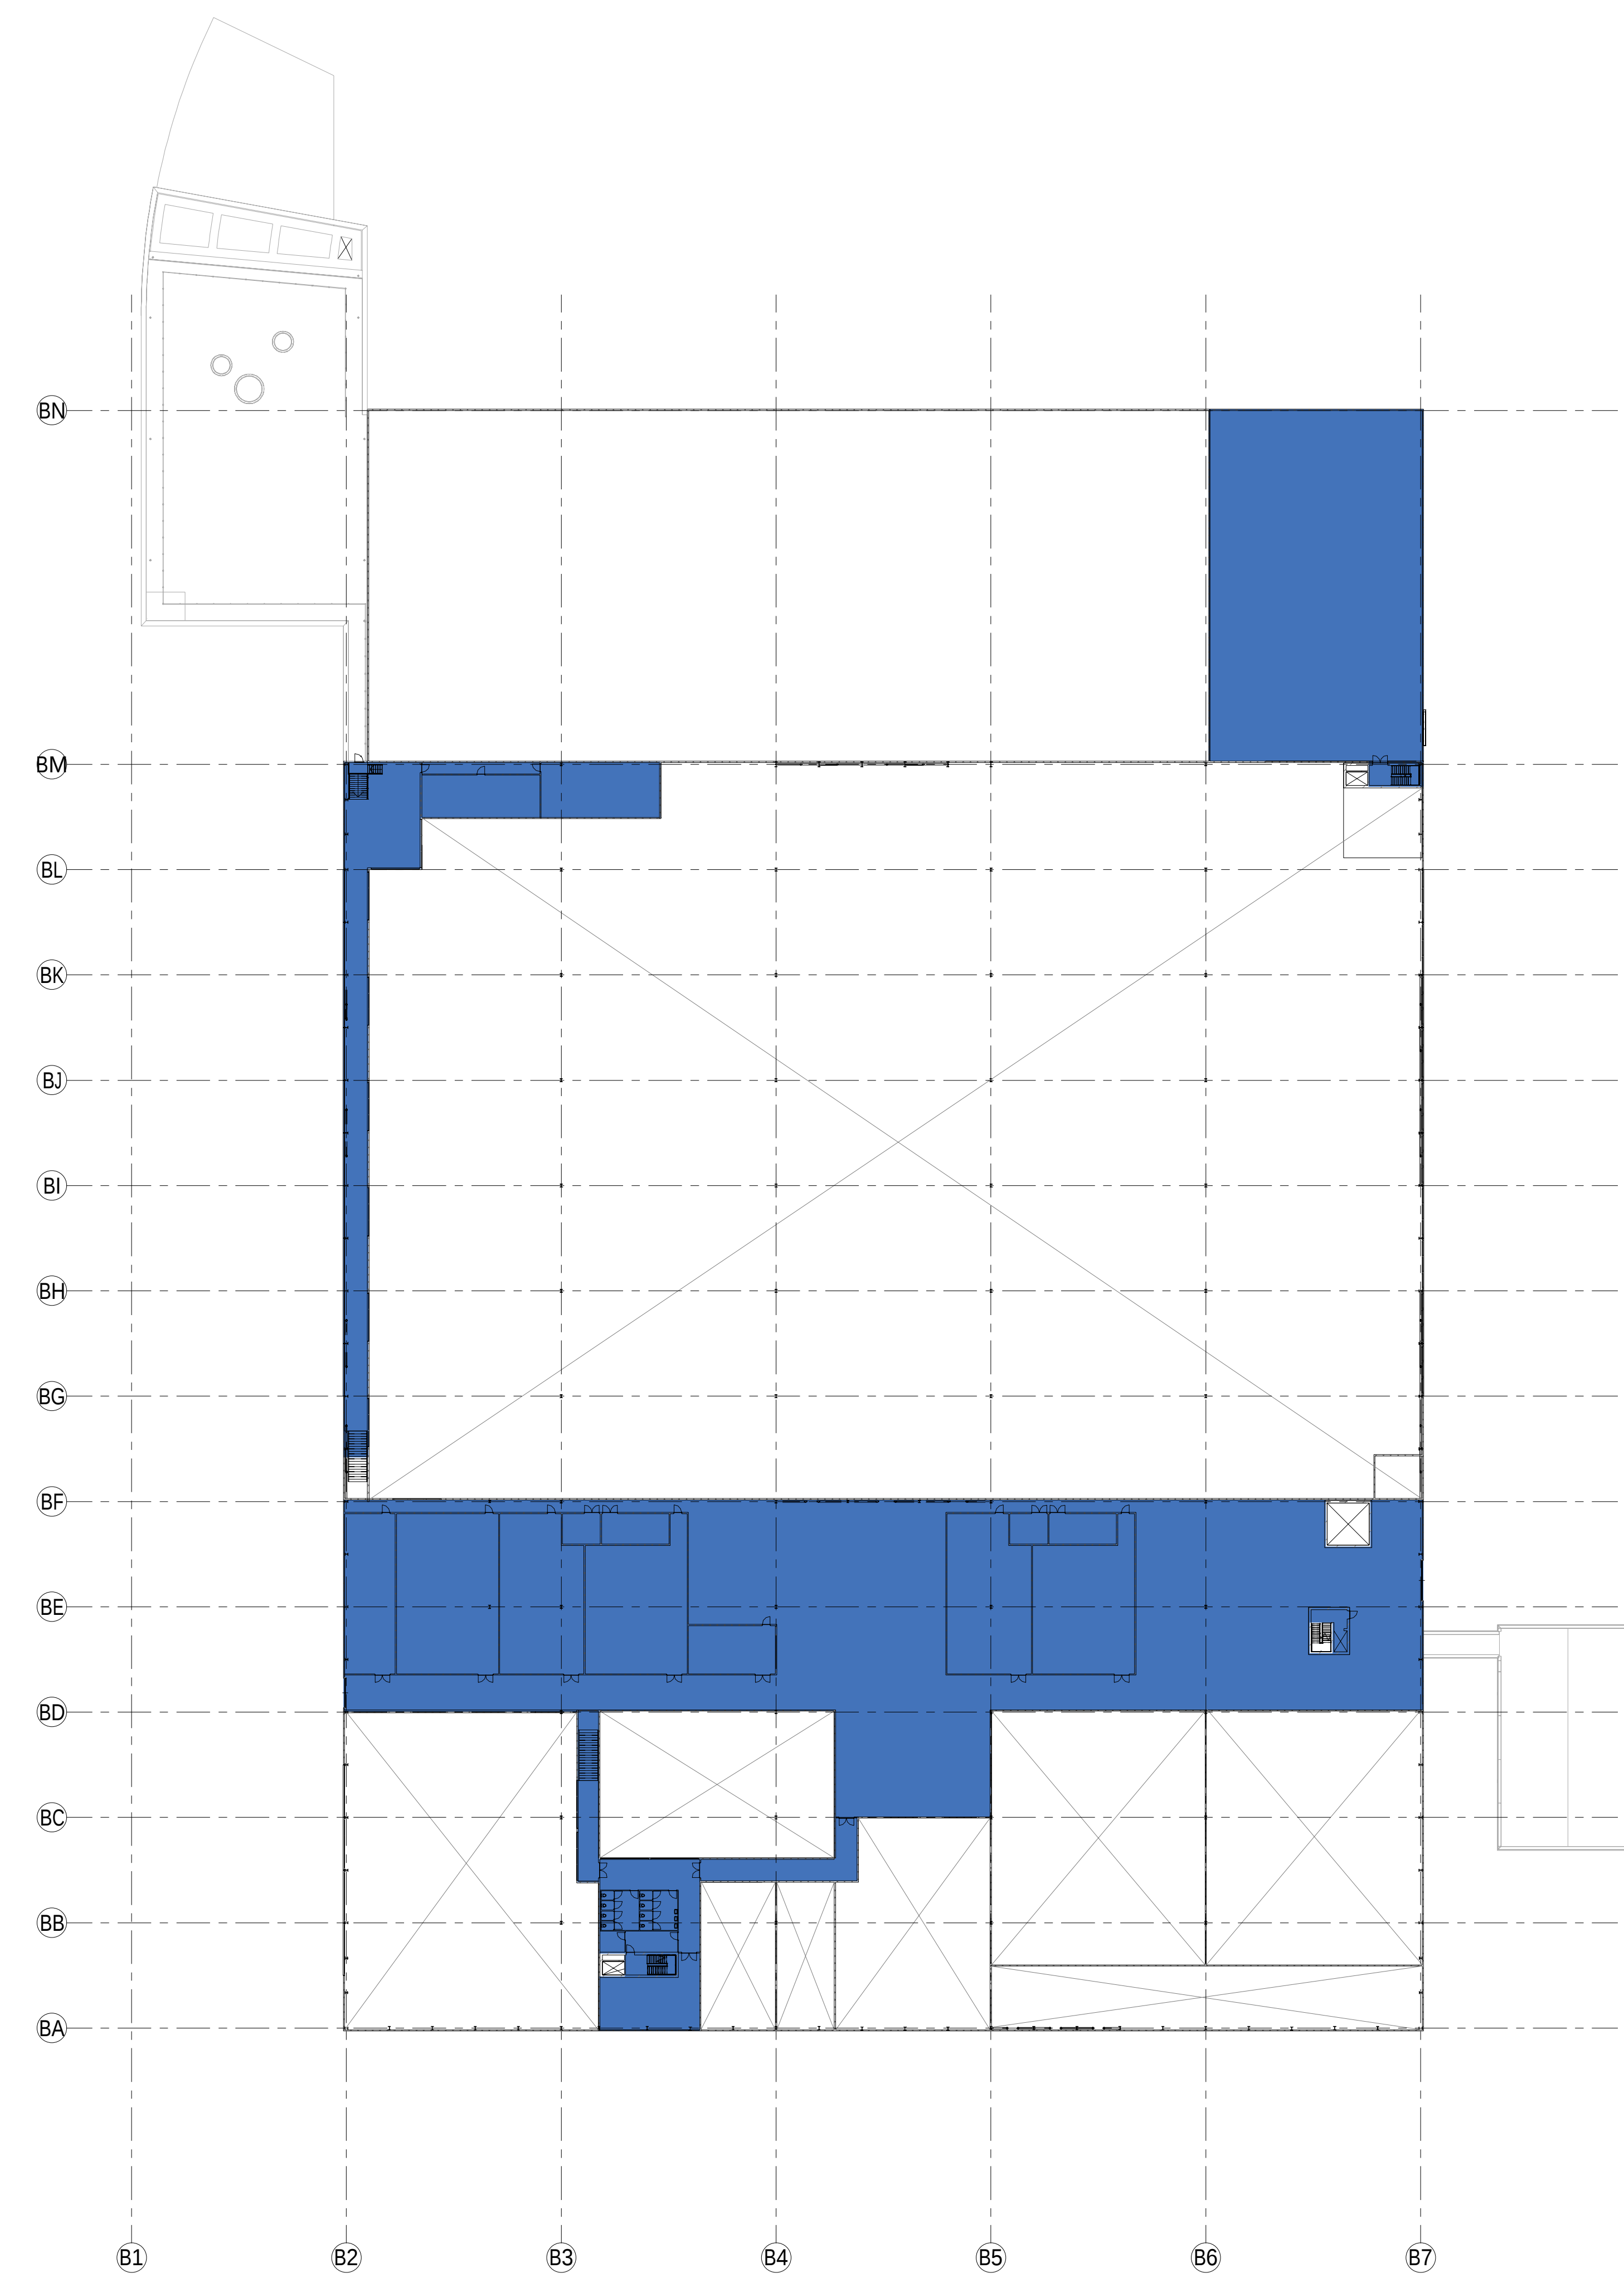

02 second floor factory

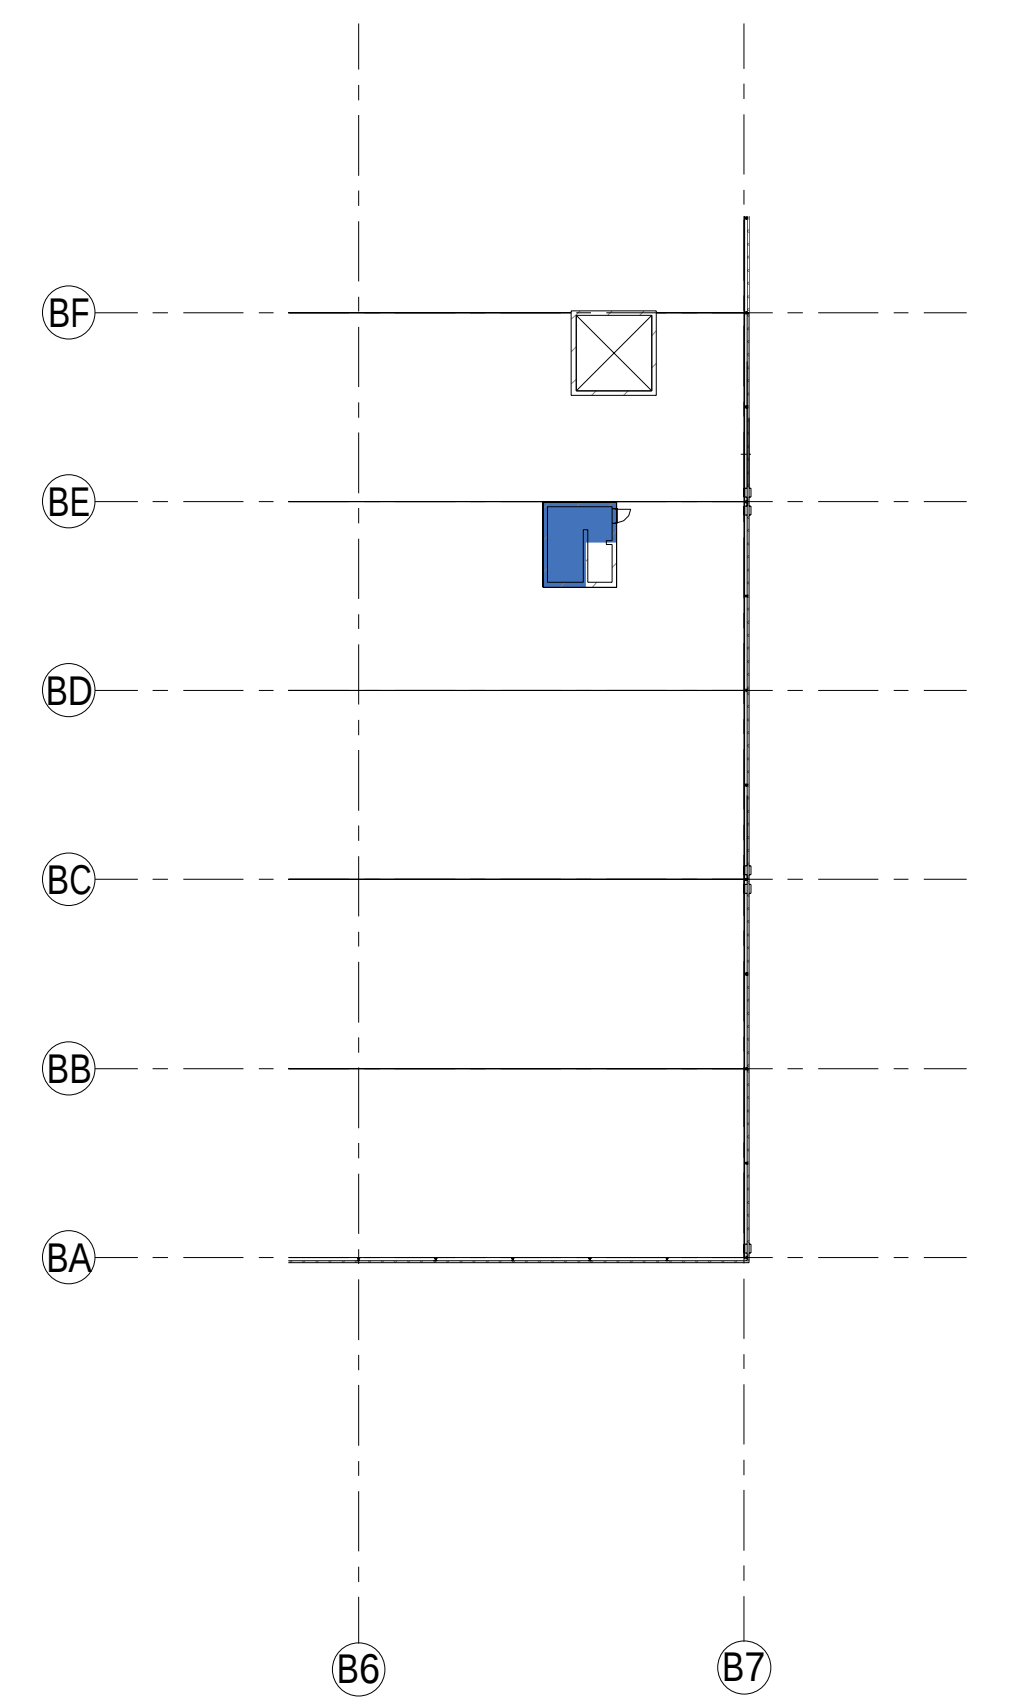

03 roof factory

**VA
A.**

revision number	date	issued by	description
VAN AKEN CONCEPTS ARCHITECTURE ENGINEERING			23.150
project name	Fresh Trading BV		
client	Integrated Food Projects Ltd.		
phase	Developed Design (RIBA 3) Building application permit		
drawing name	floor plans - brutovloeroppervlak Building B: The Factory		
projectnumber	TF_B_PE_ARC_VAA_FIN	date	18-07-2019
architect		status	final
manager		scale	1:500
engineer		paper size	A4/1:500
page 10 of 12 02/02/2020 the Netherlands - 140 23 23 02 02/02/2020 van aken 1 van aken.com the information is intended for the recipient and is not to be used for other purposes. any use for other purposes is prohibited.			