




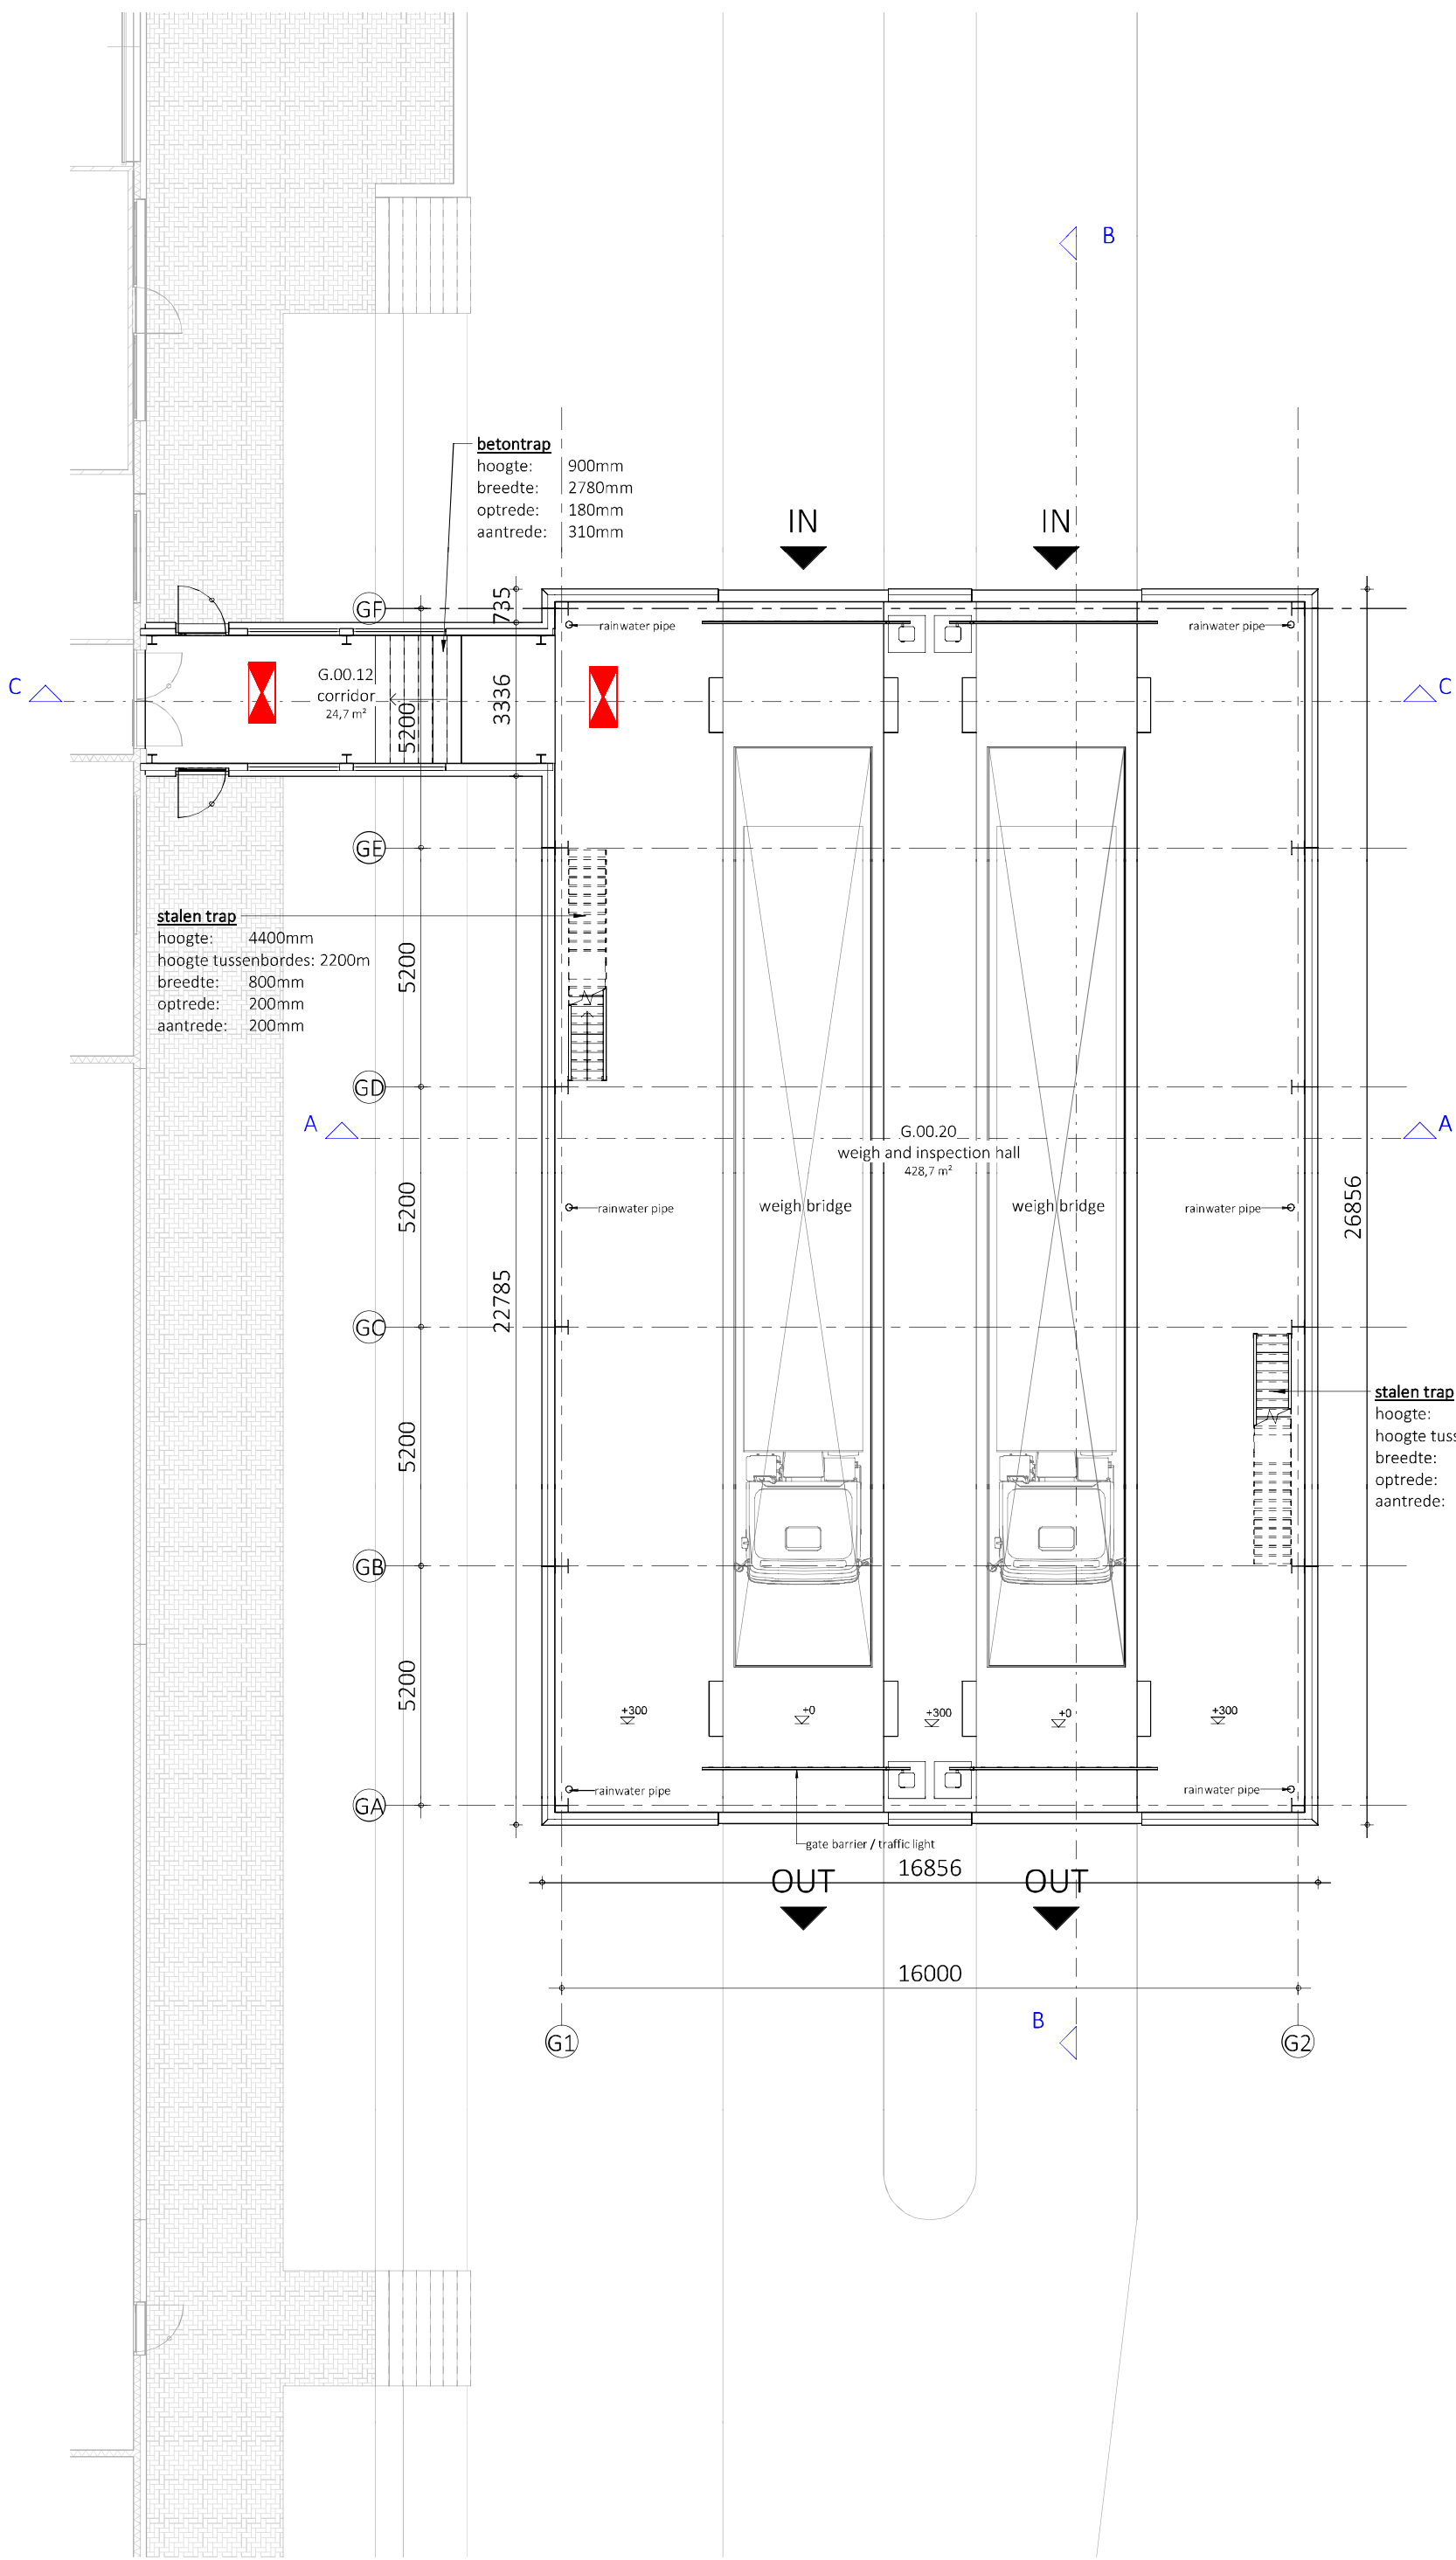

Ground Floor

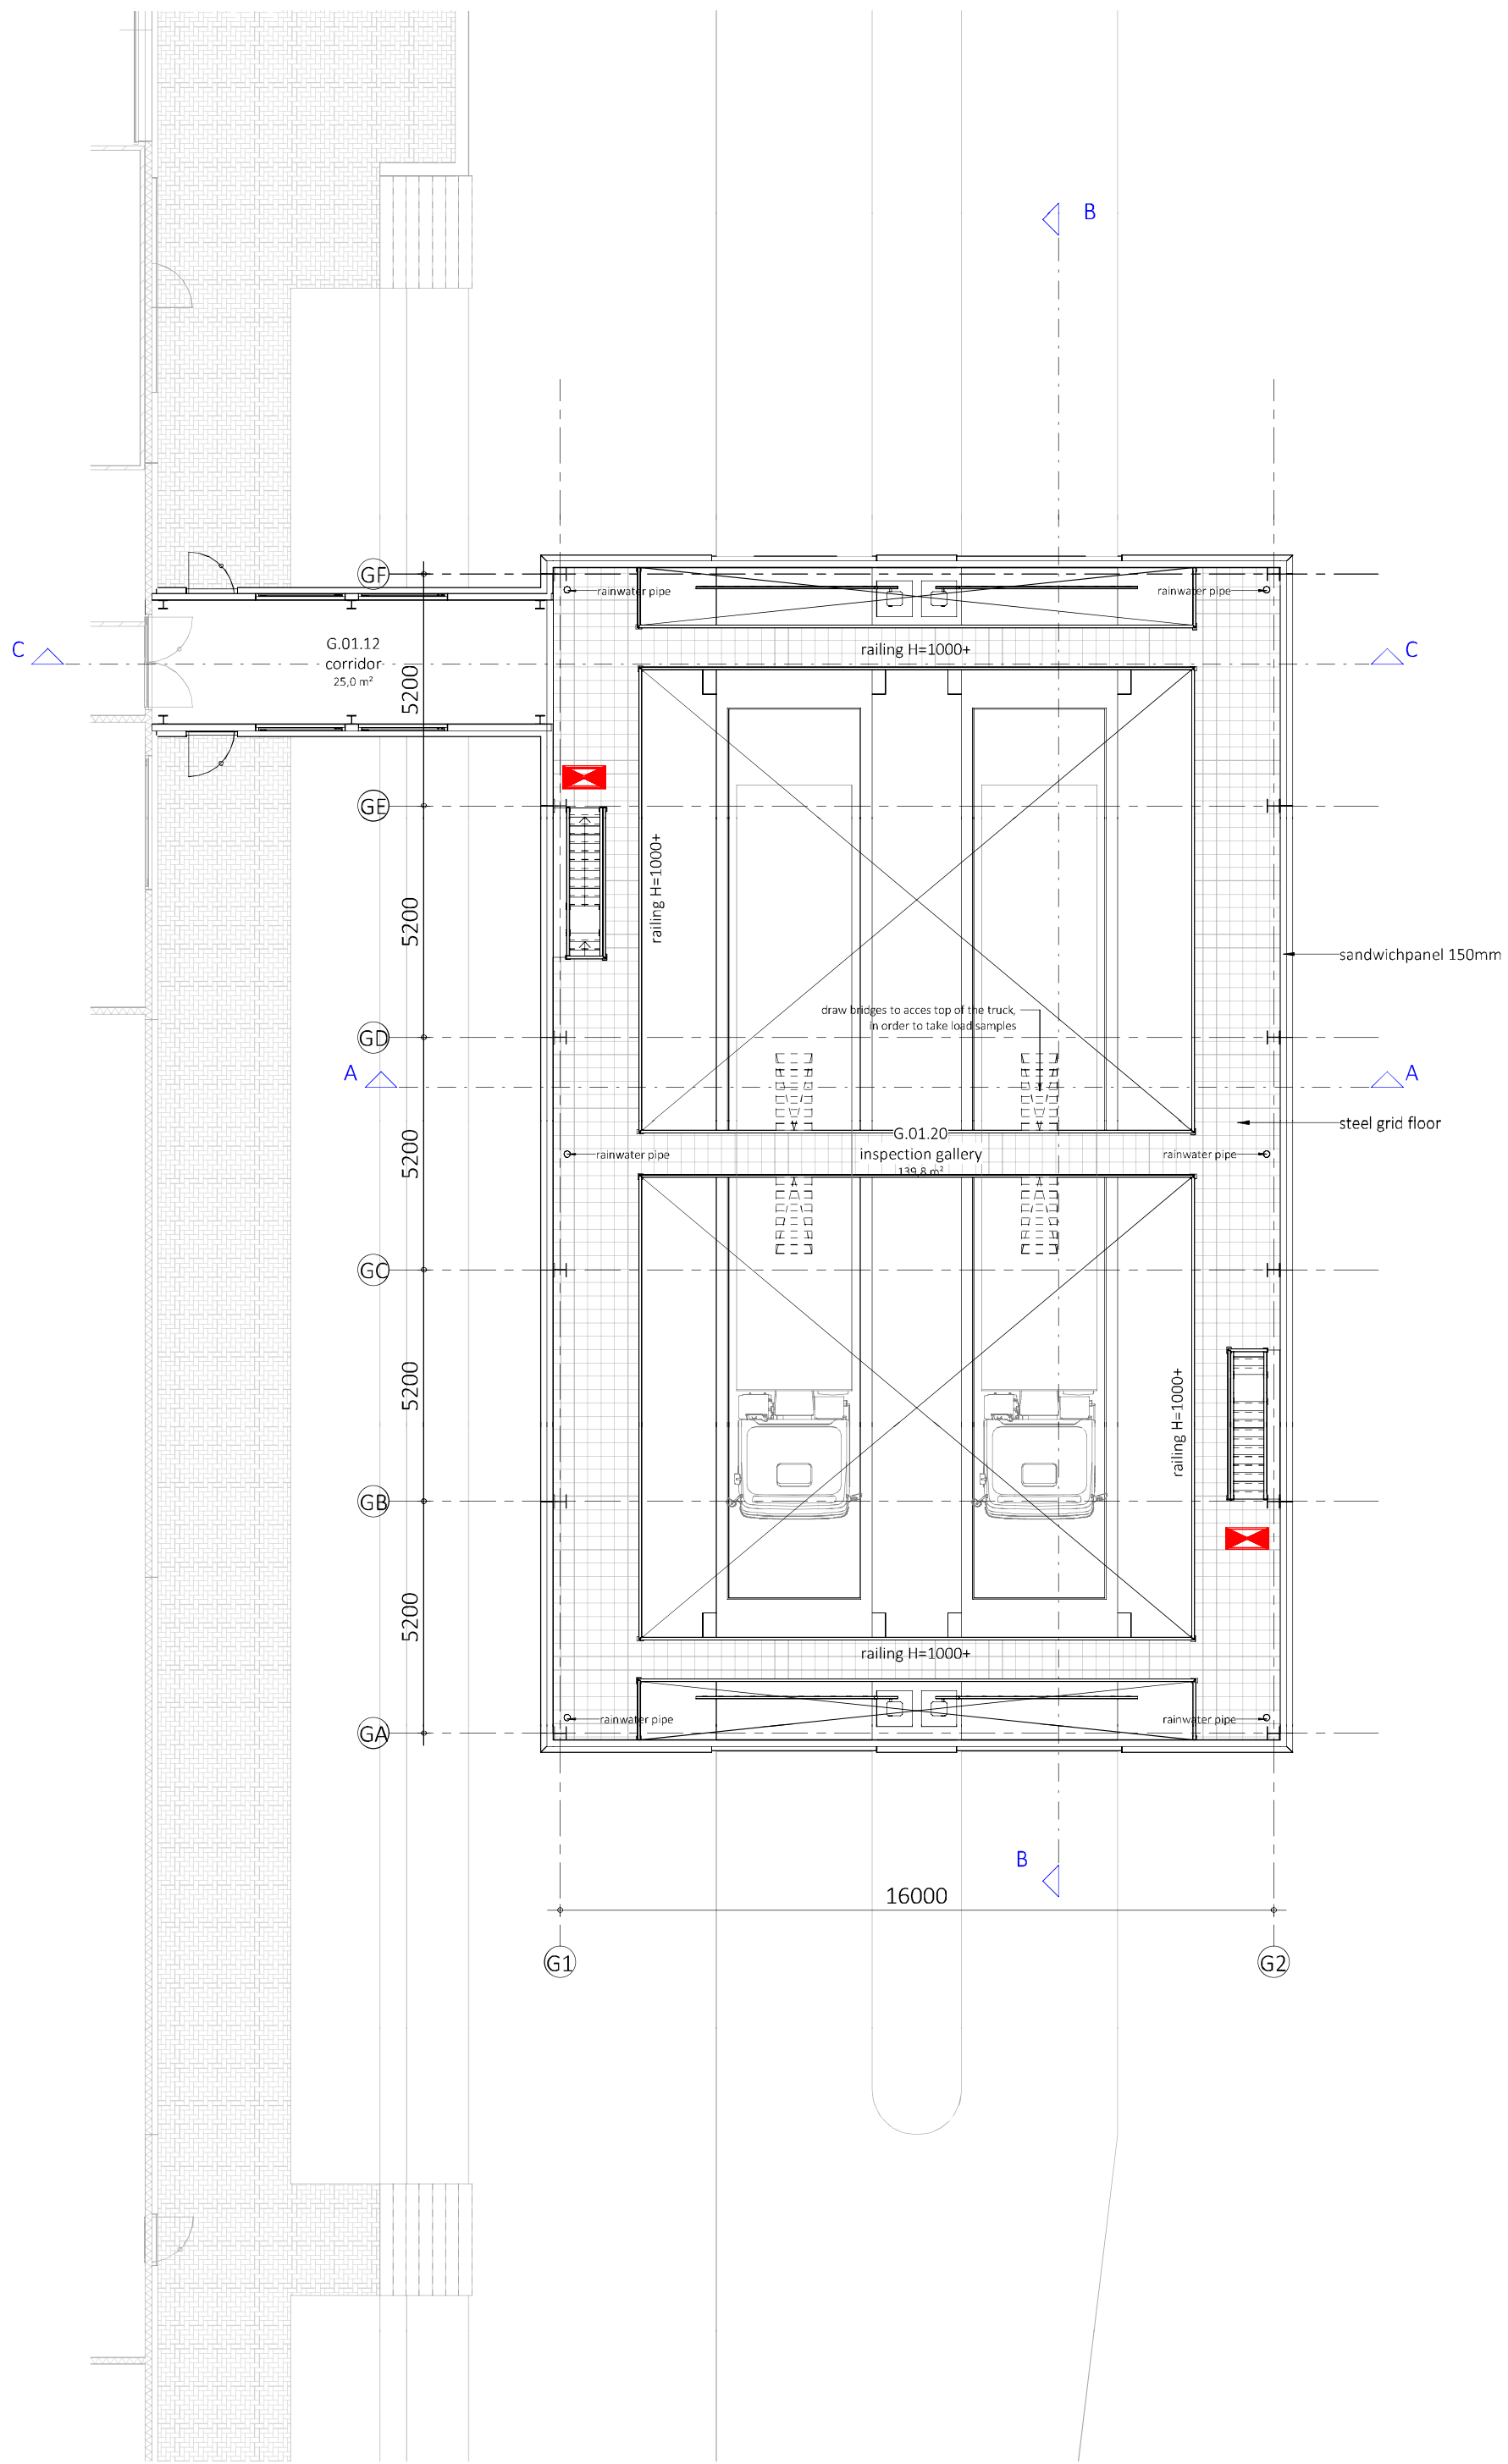

First Floor

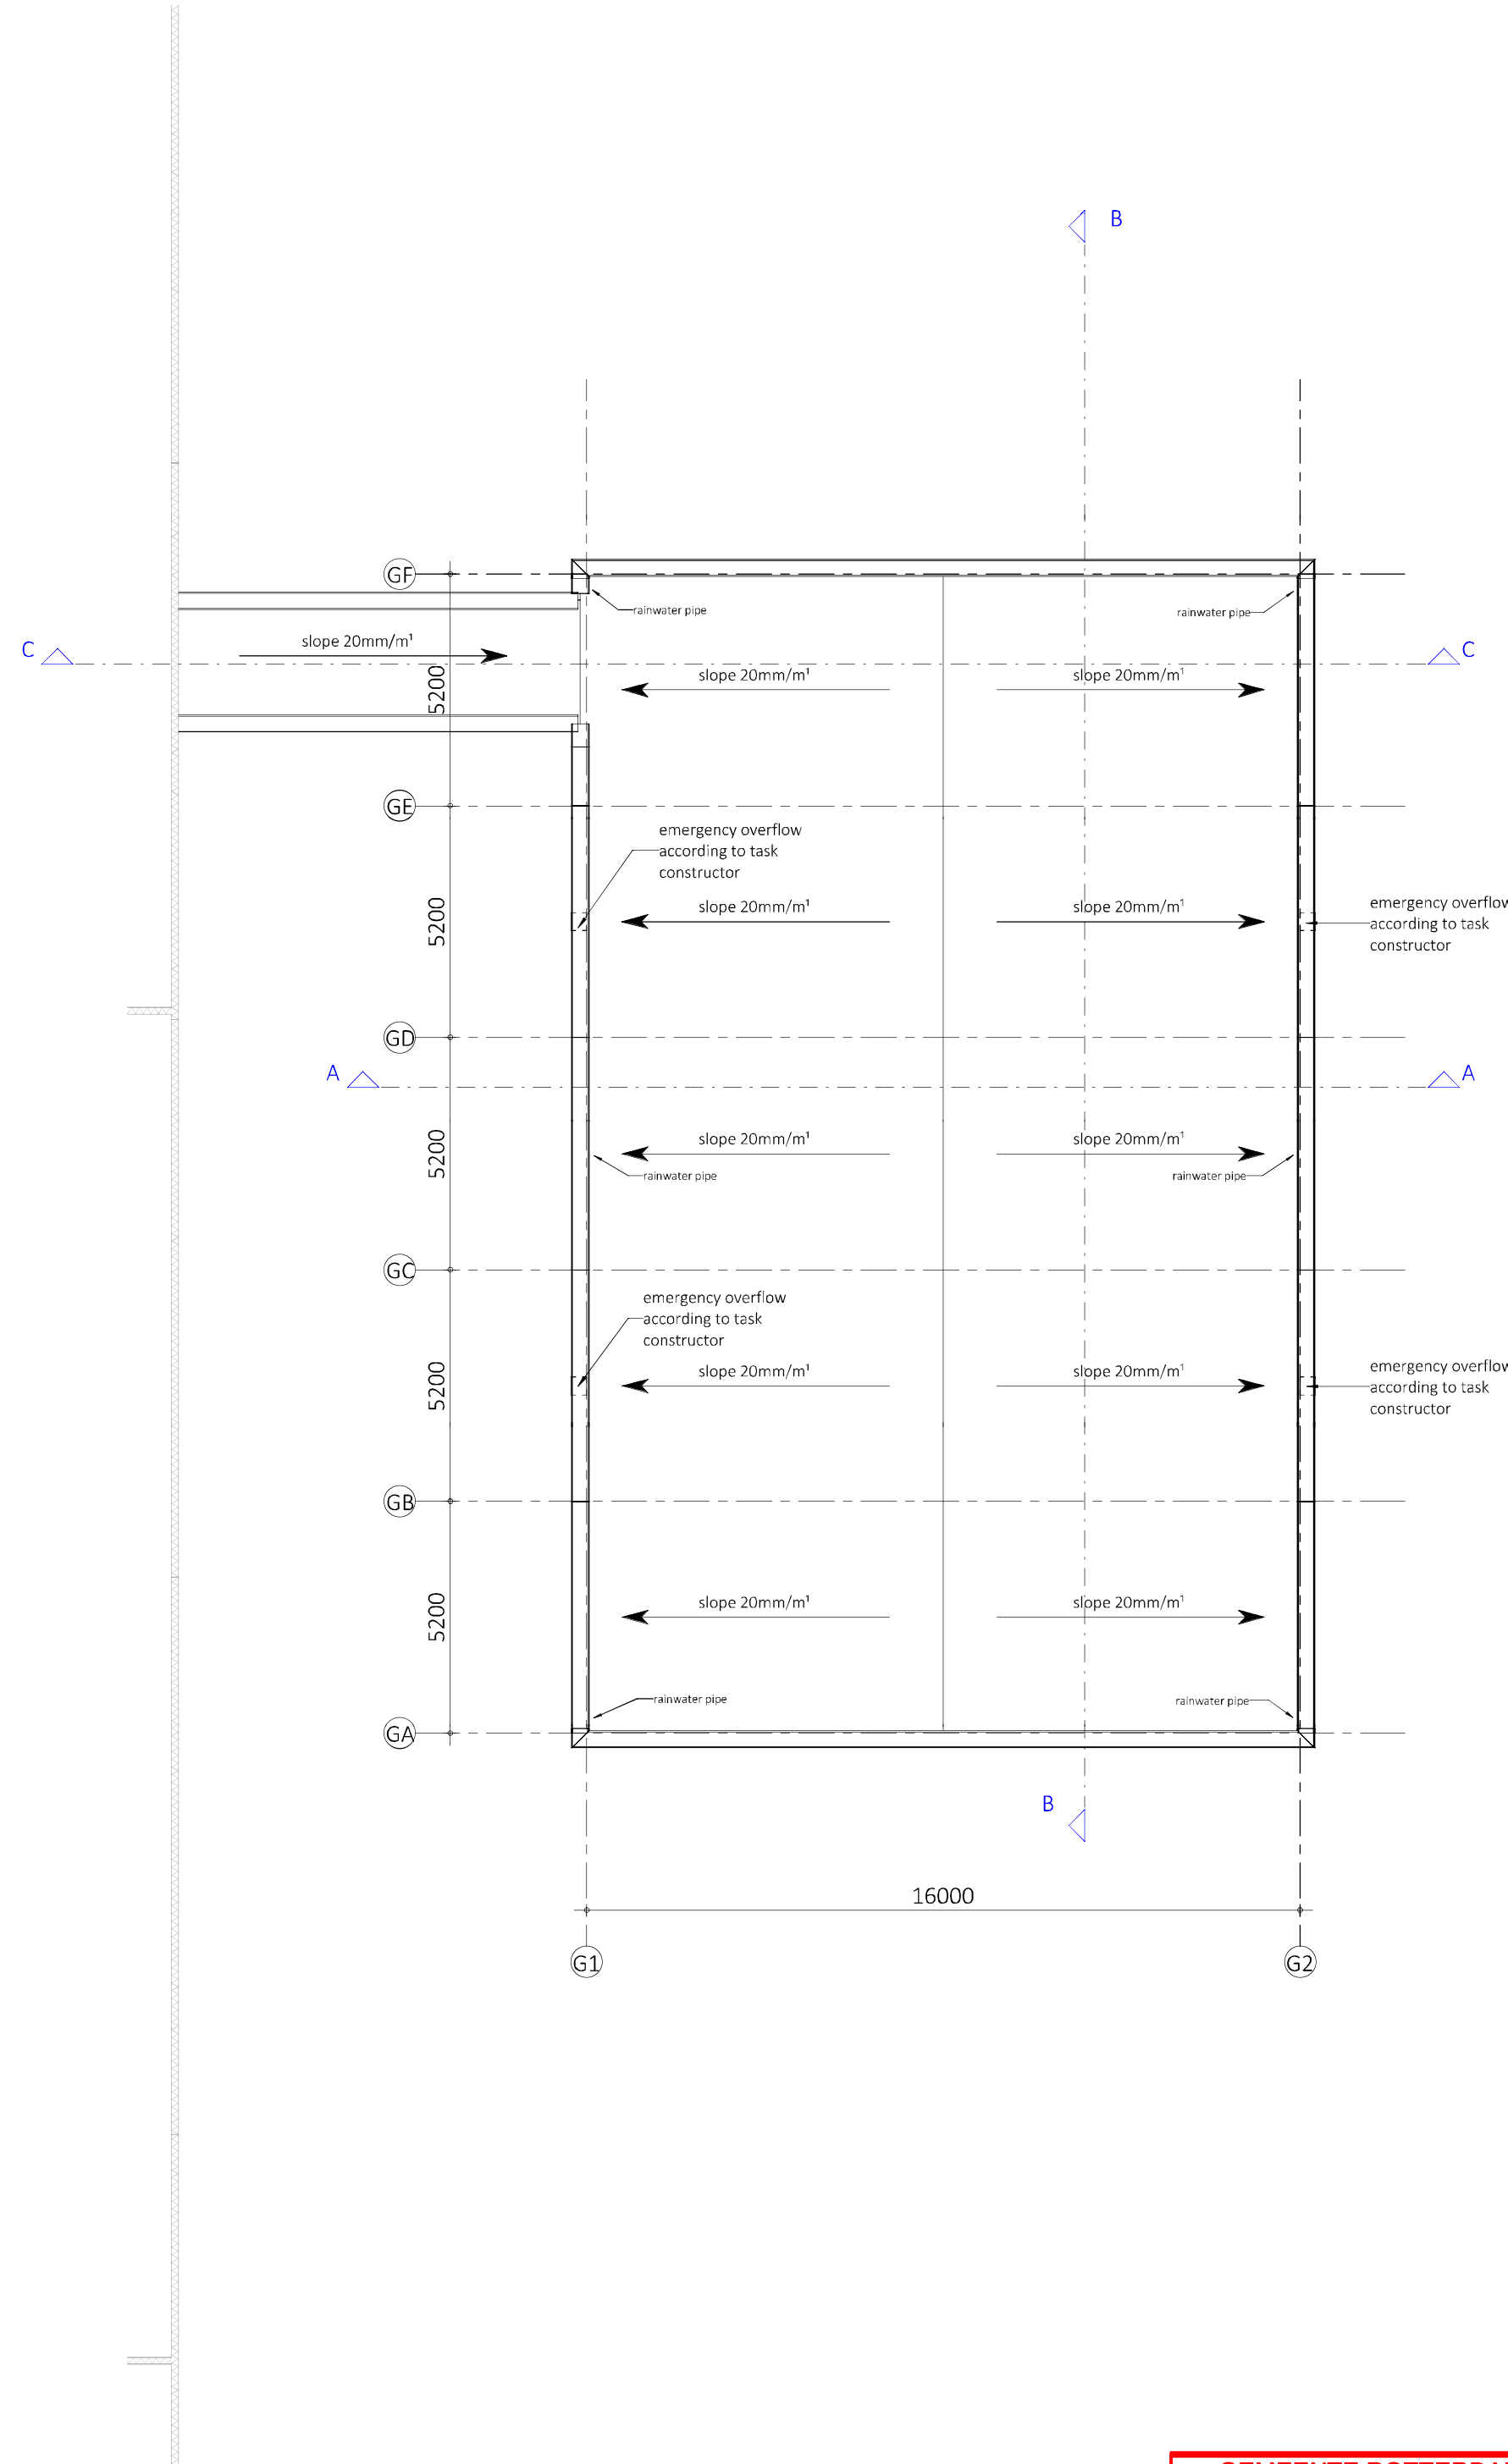

Roof



revision number	date	issued by	description
VAN AKEN CONCEPTS ARCHITECTURE ENGINEERING			23.100
project name	Fresh Trading BV		
client	Integrated Food Projects Ltd.		
phase	Developed Design (RIBA 3)		
drawing name	Floor plans		
project number	Building G: Weigh bridge	date	18.07.2019
architect	TF, G, PE, ANC, VAA, FIN	status	Final
manager		scale	1:100
engineer		paper size	A0