




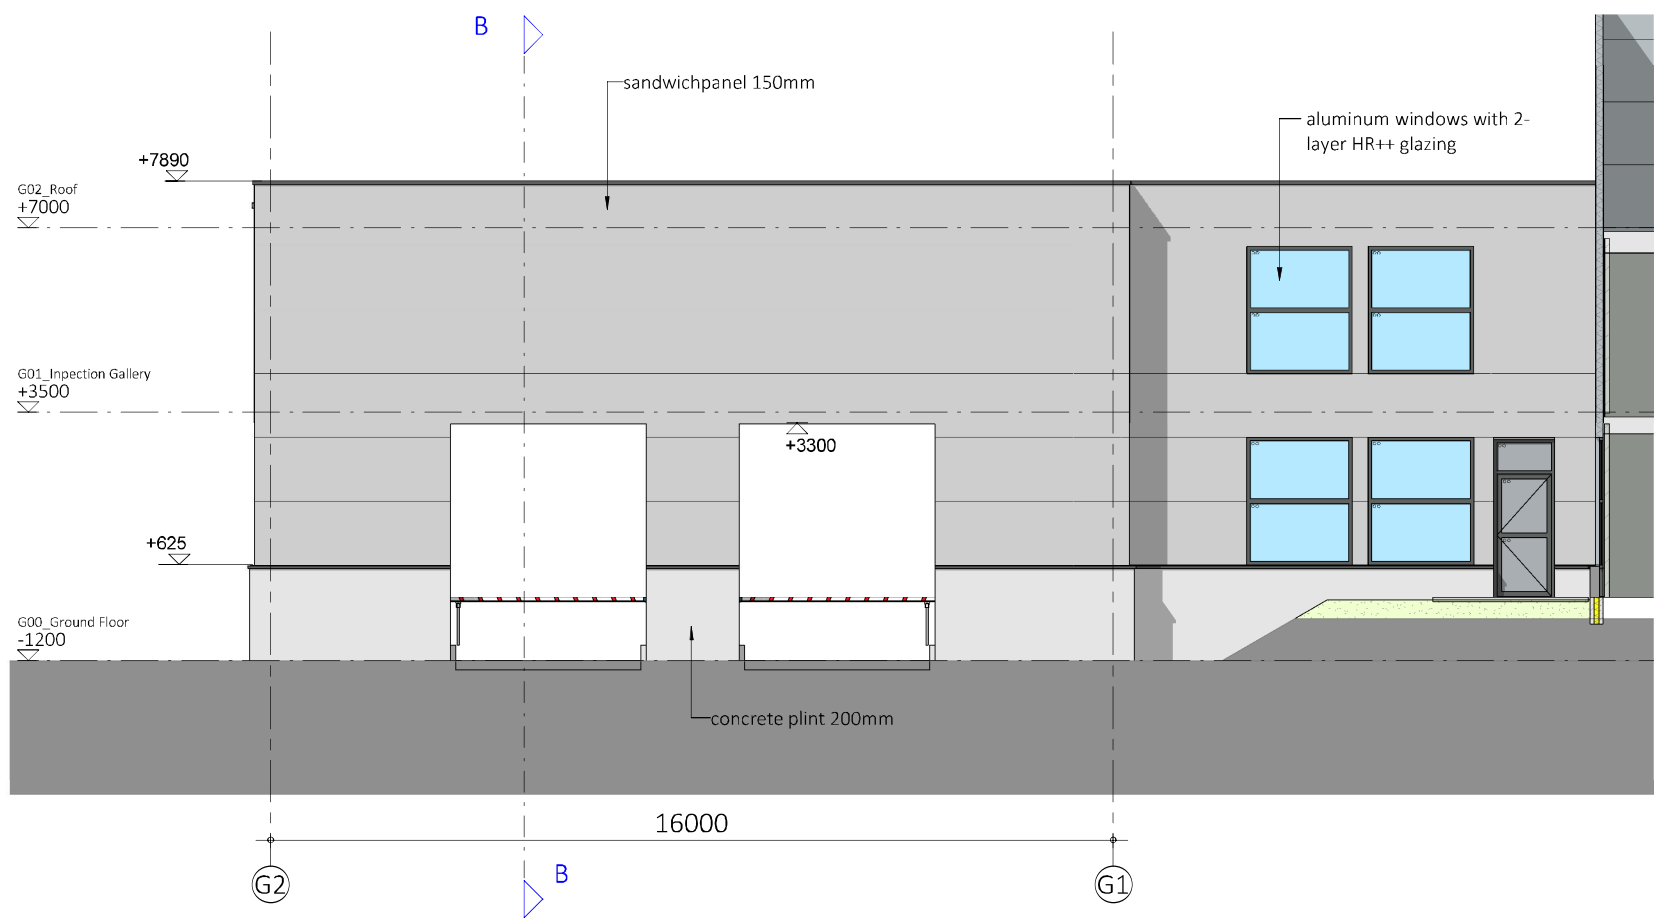


North-East Elevation

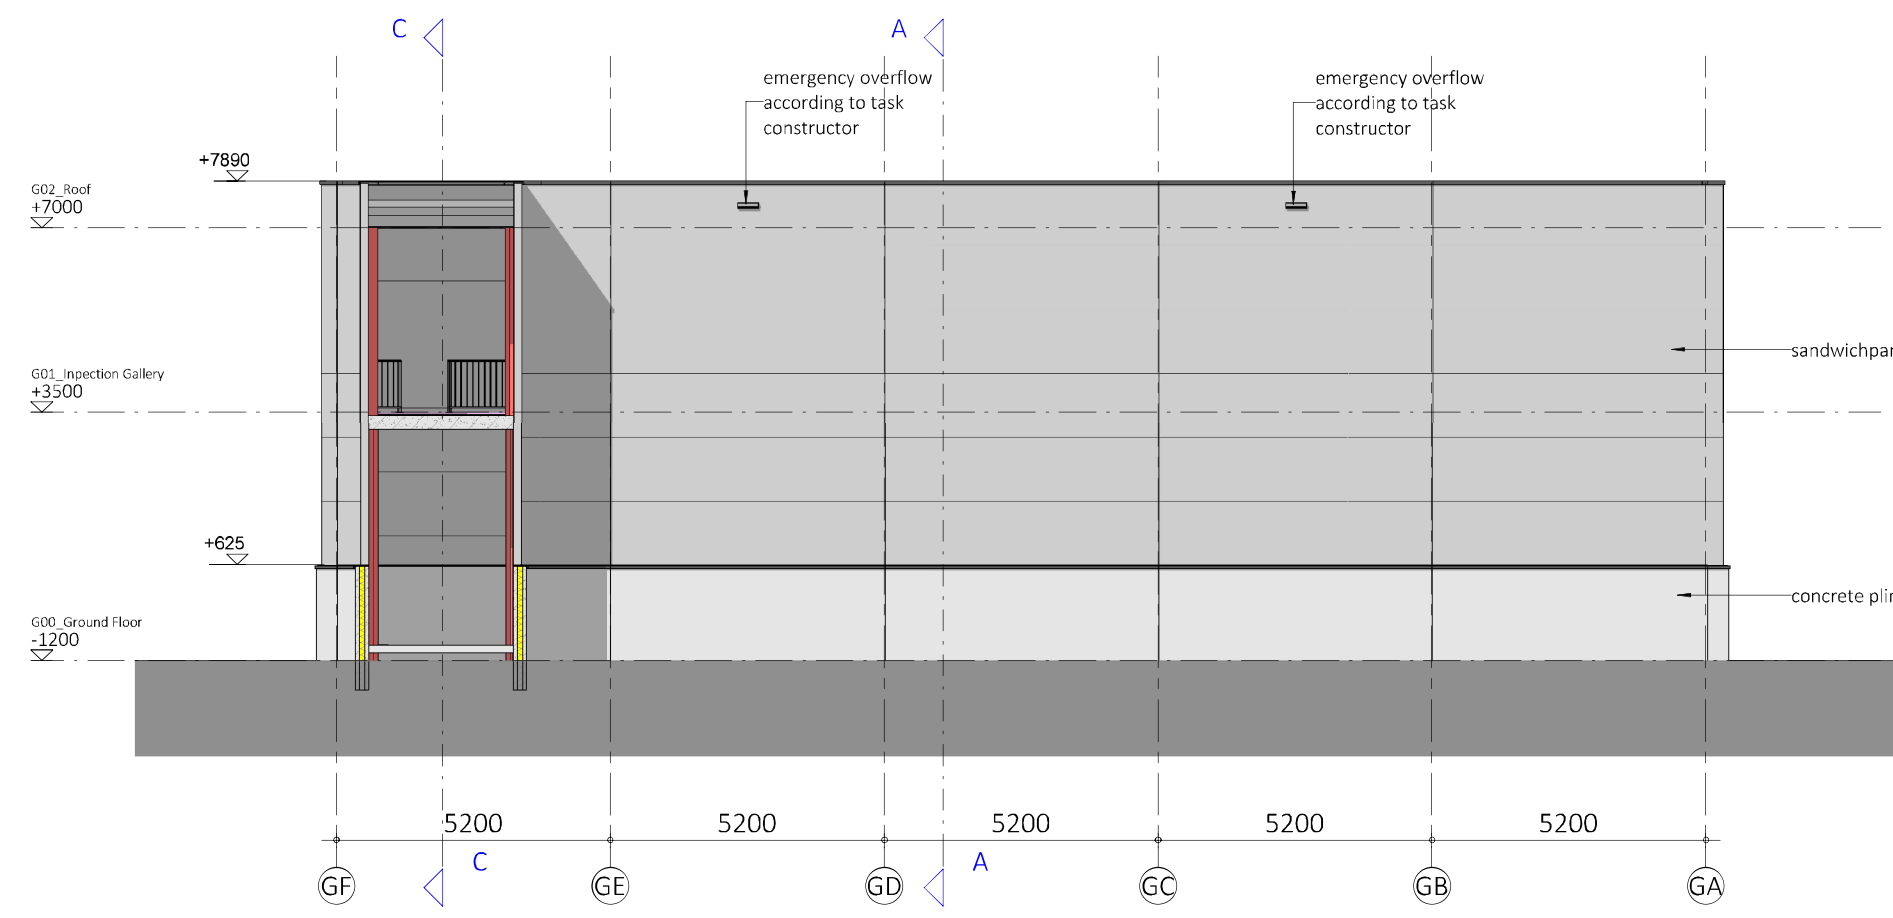


North-West Elevation

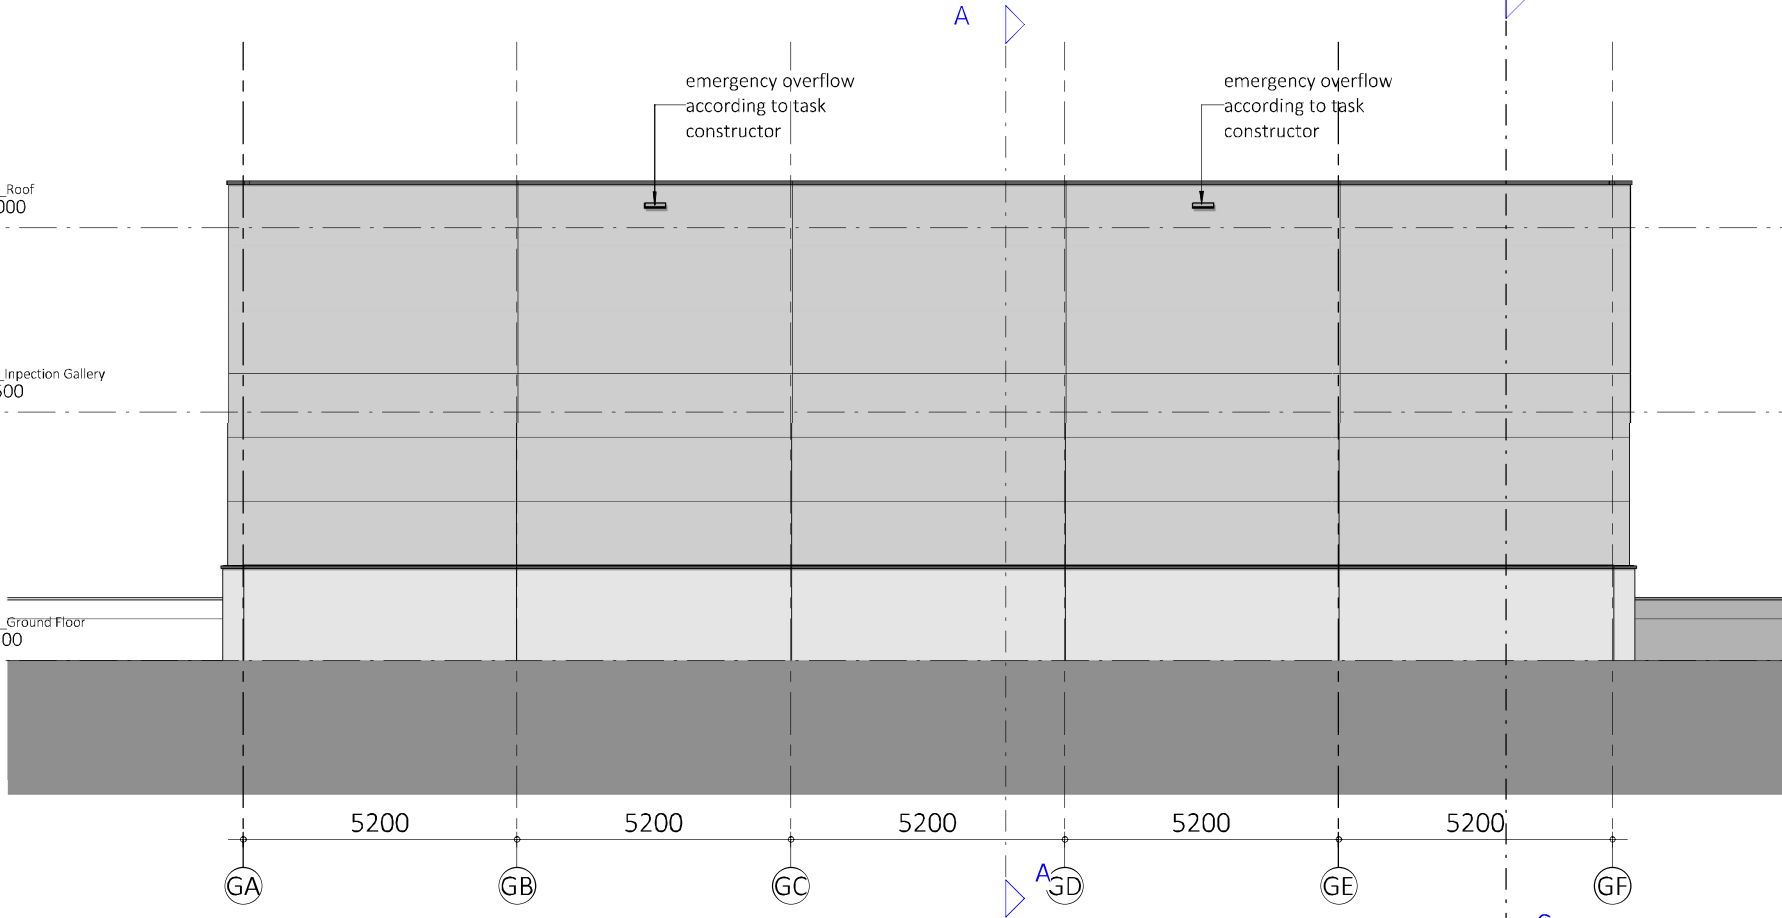


South-East Elevation

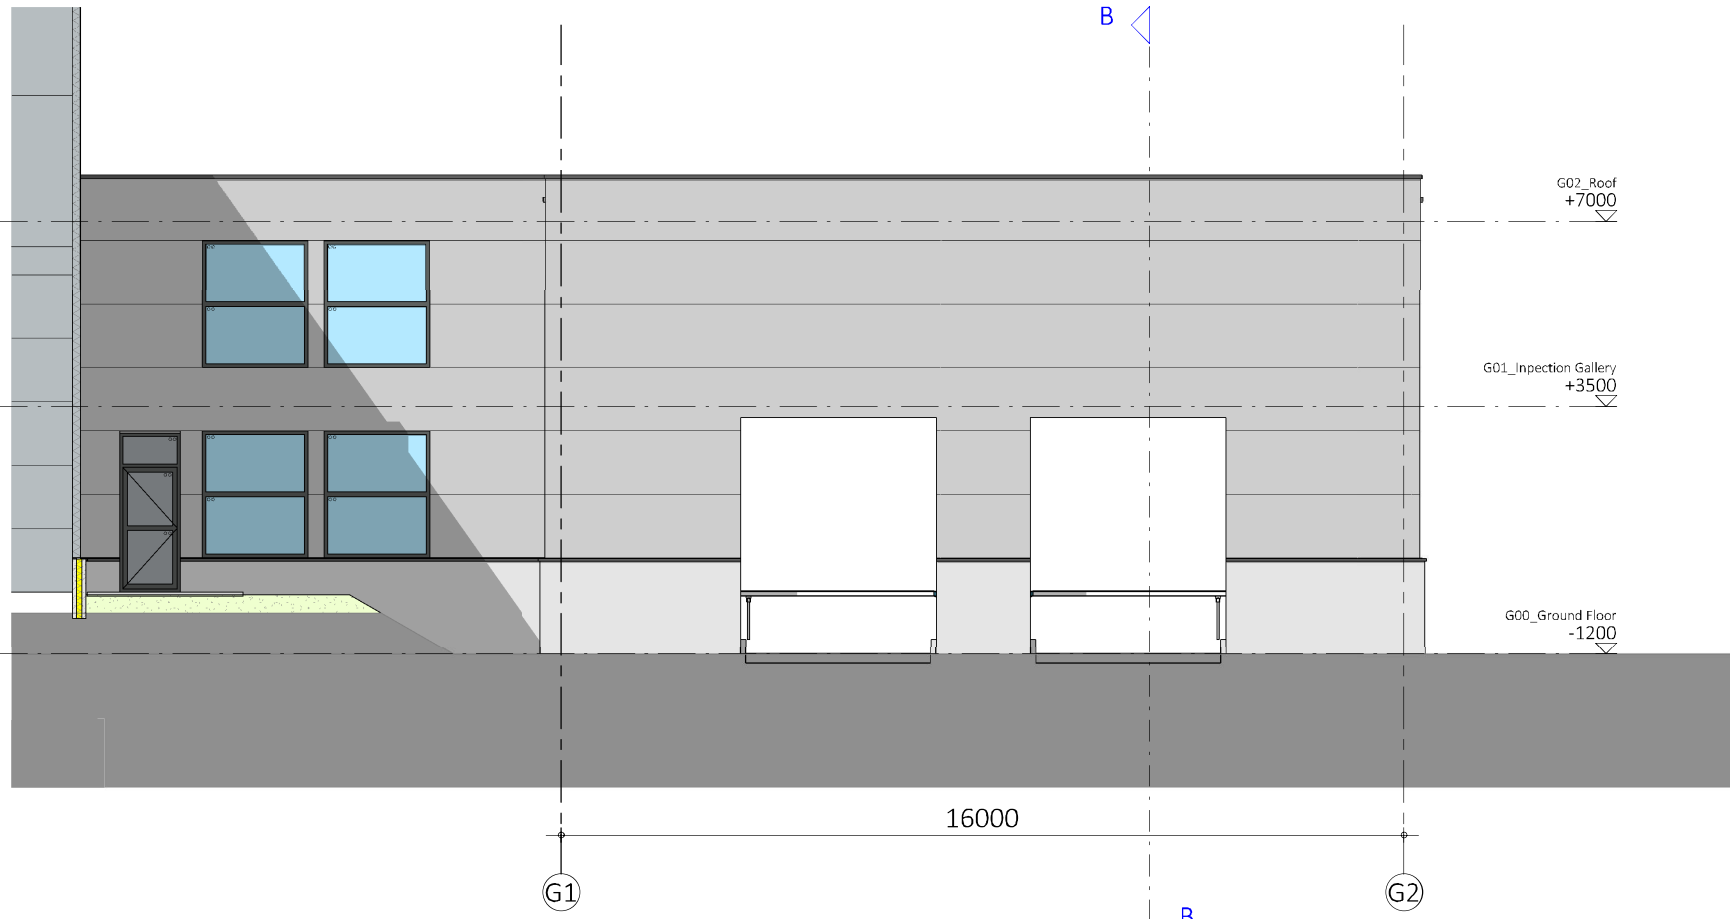


South-West Elevation

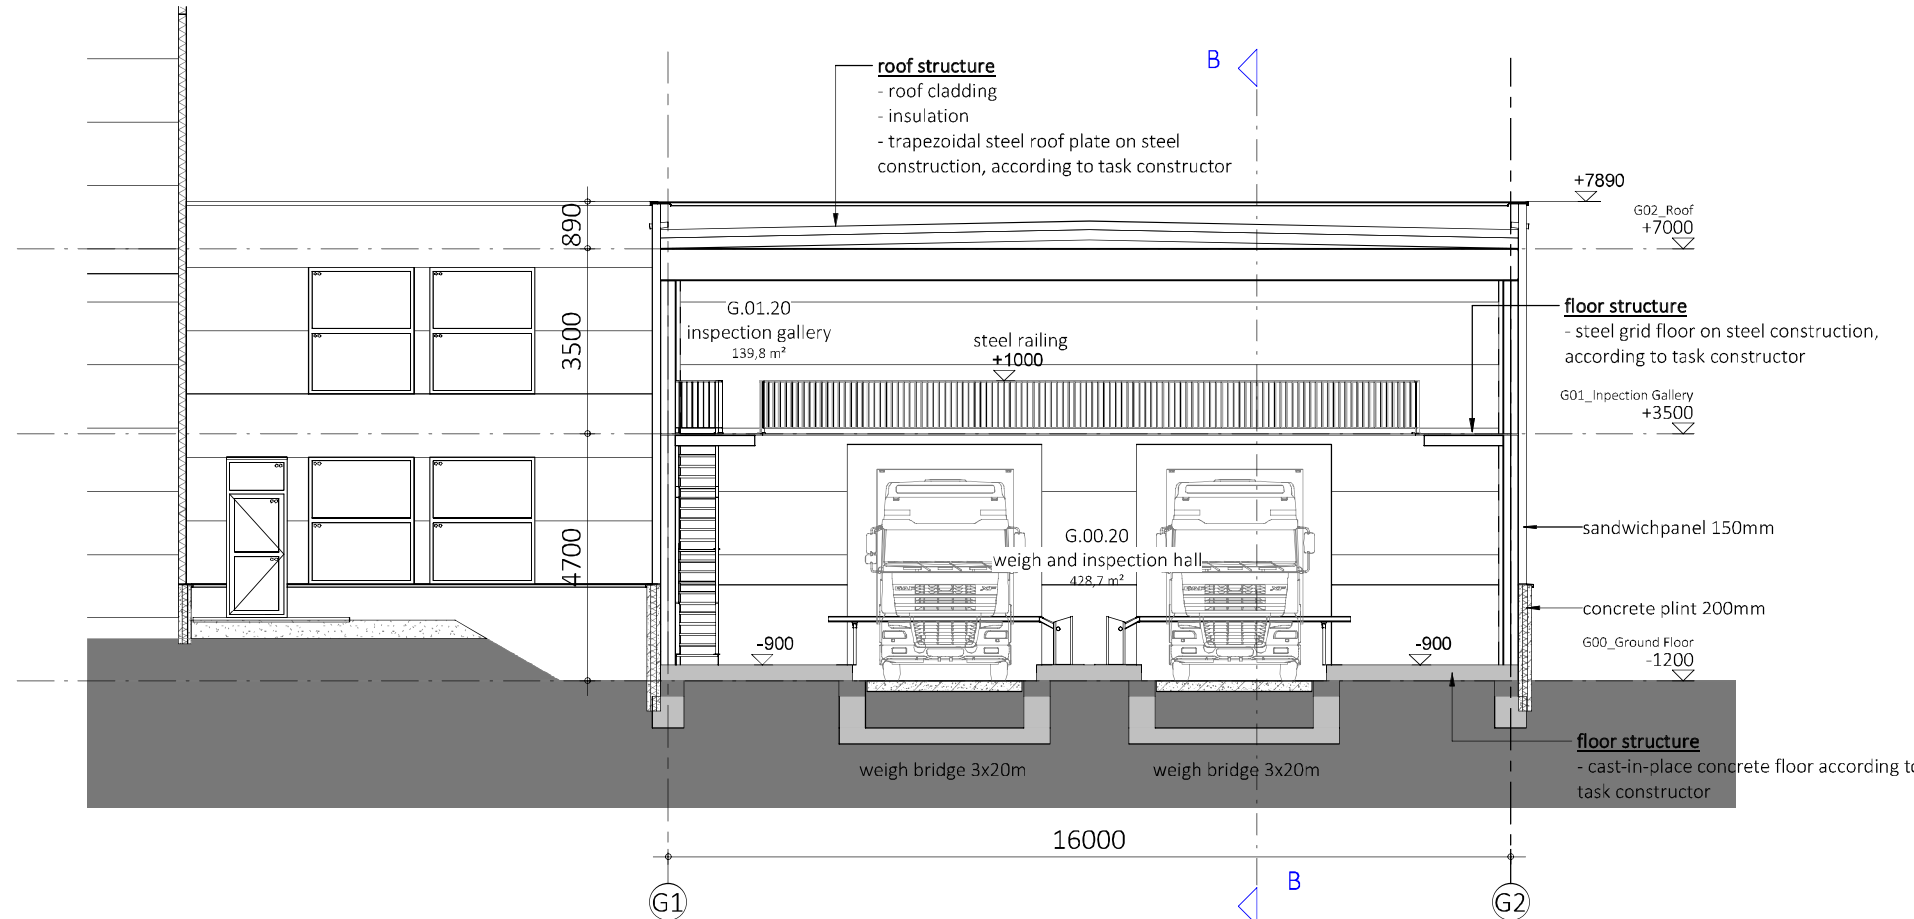

Section A

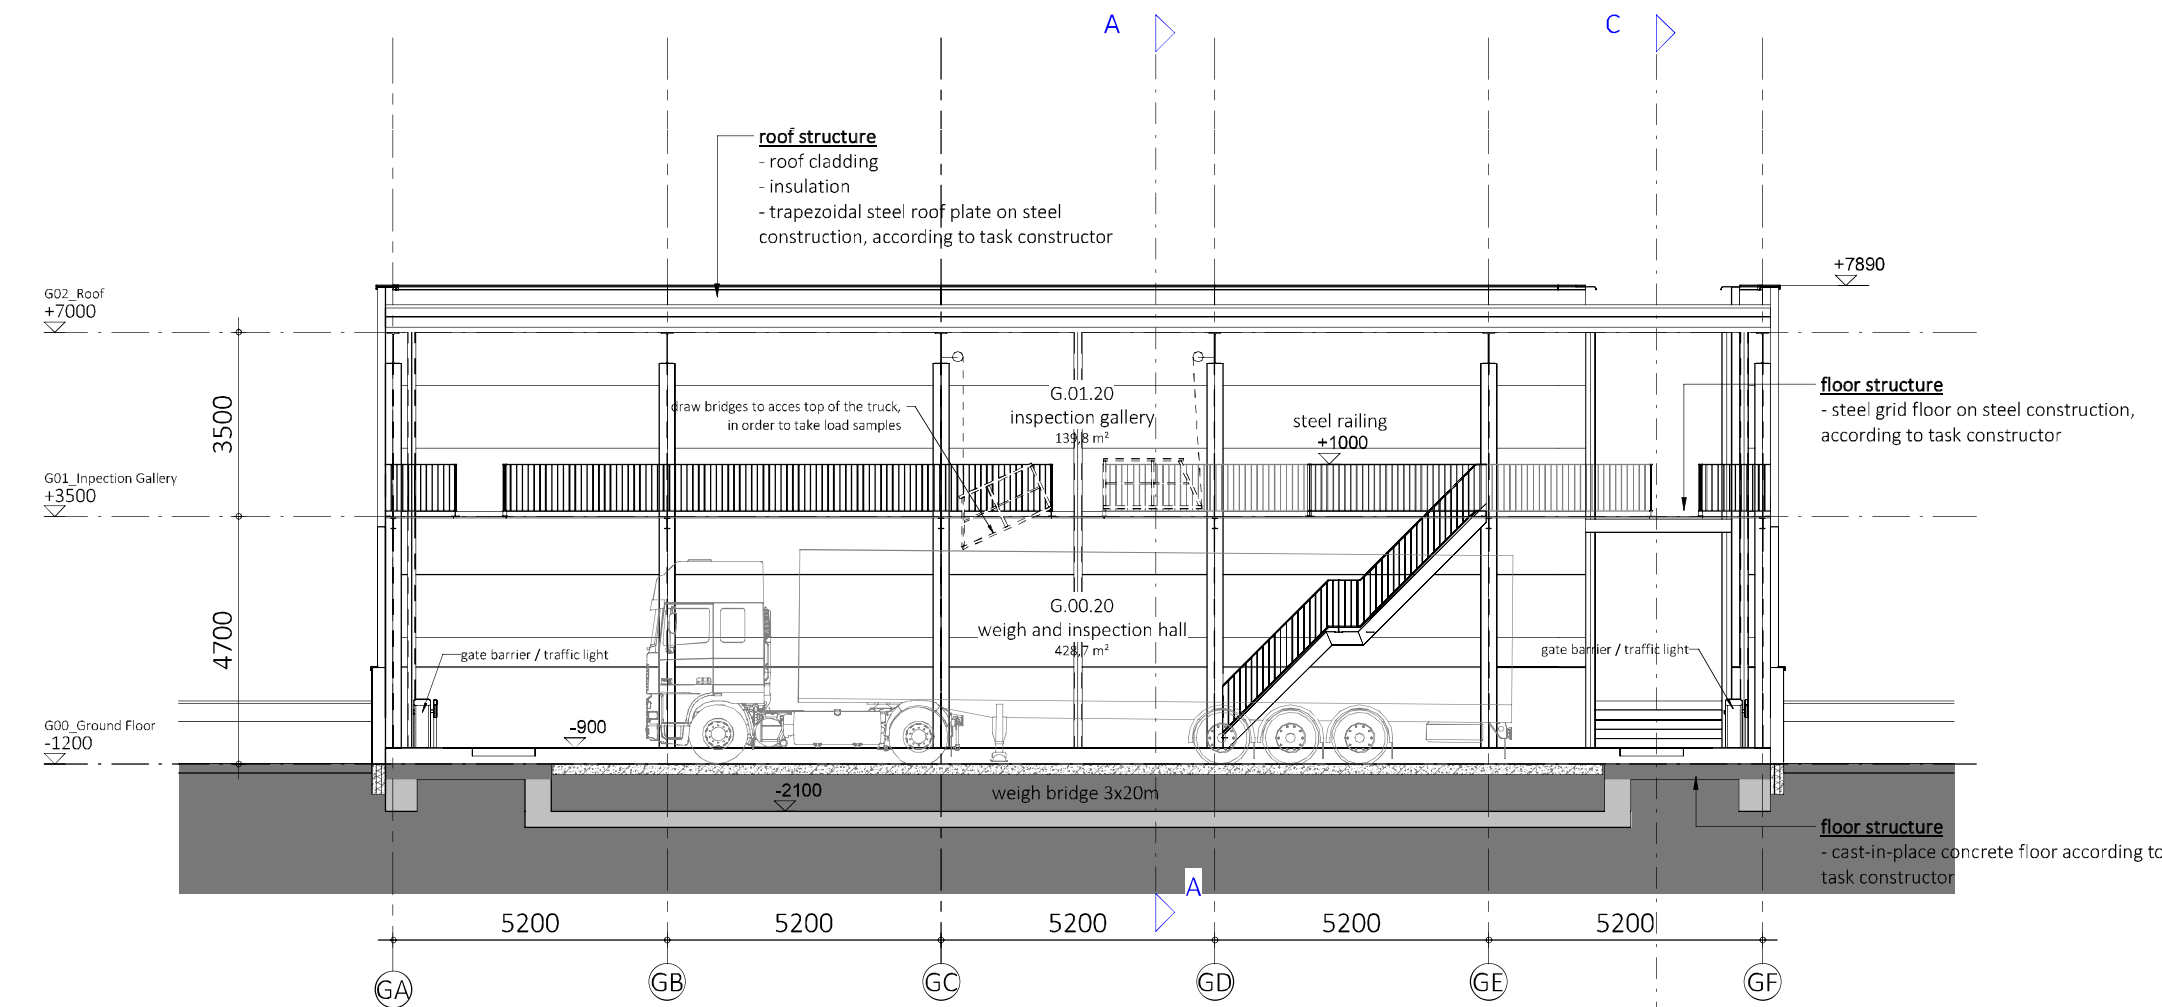

Section B

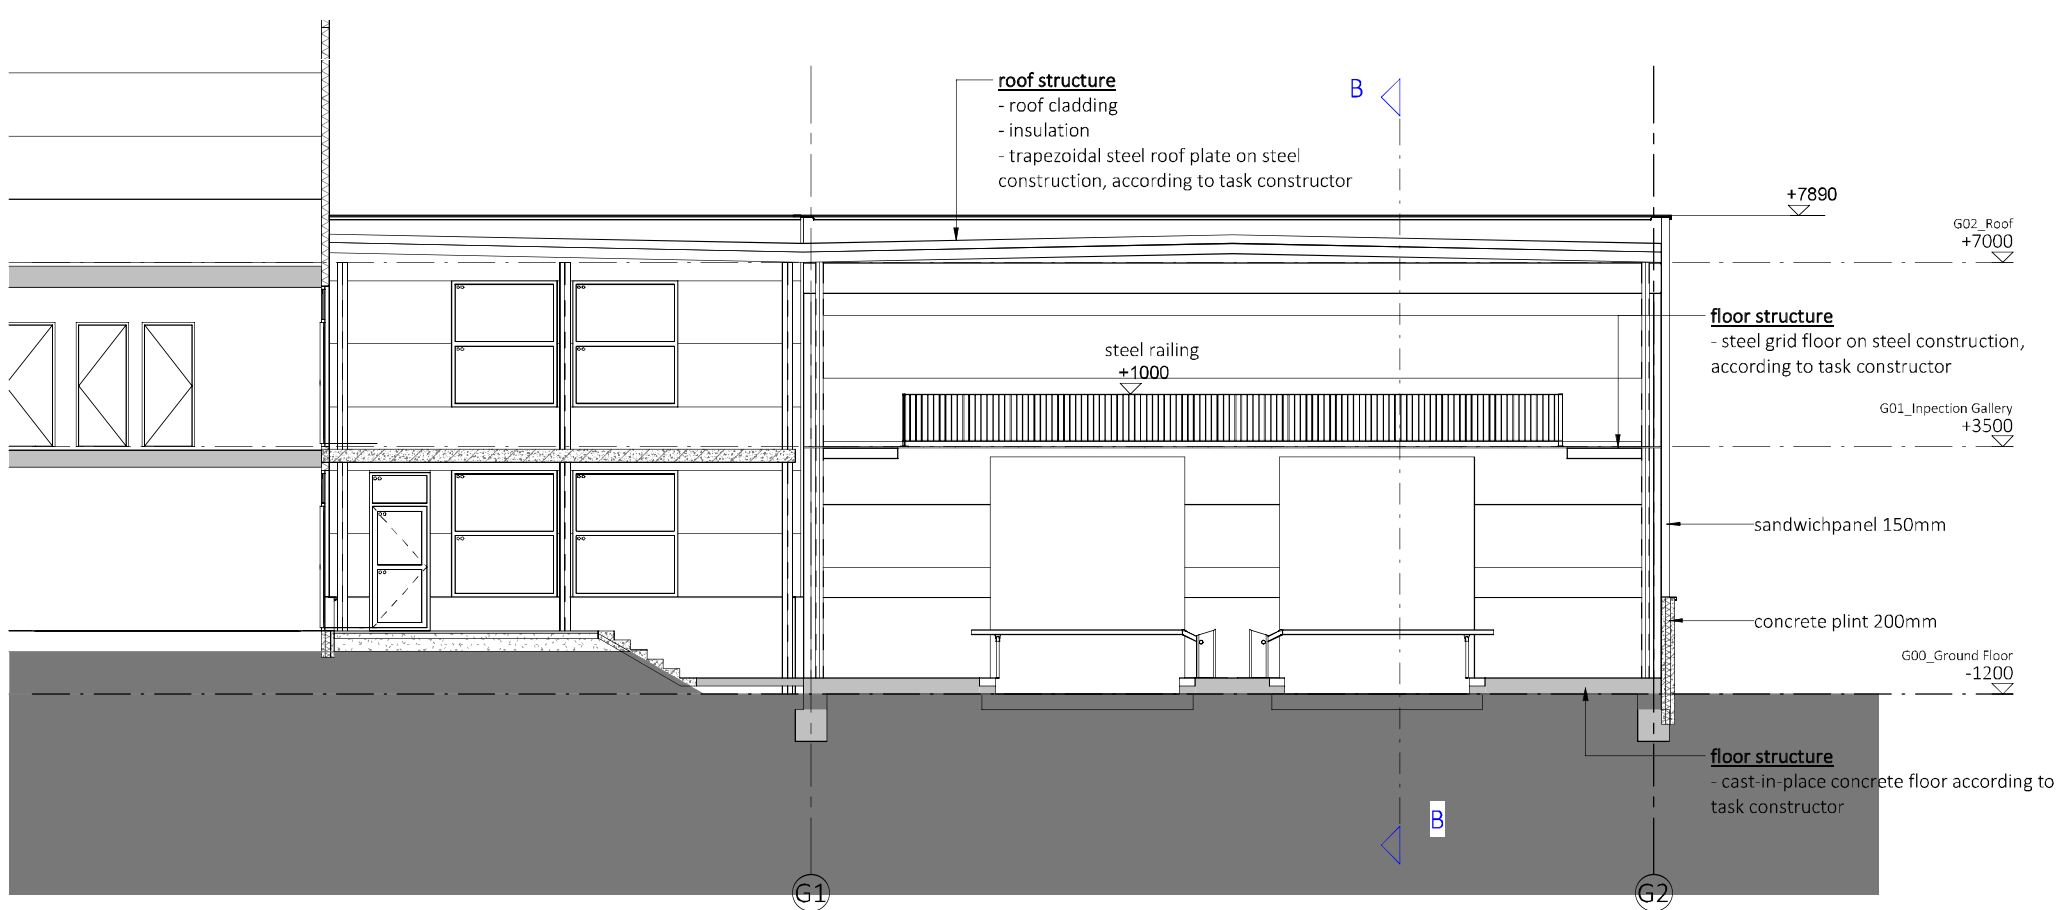

Section C

GEMEENTE ROTTERDAM  
BRANDPREVENTIECOMMISSIE  
EISDEEL  
03/01/2012  
01.00.00 PM CET  
vergunning: AKKOORD  
DOKUMENT  
03/01/14  
02.01.01 M1.02

| revision number                                          | date                          | issued by  | description |
|----------------------------------------------------------|-------------------------------|------------|-------------|
| <b>VAN AKEN</b><br>CONCEPTS   ARCHITECTURE   ENGINEERING |                               |            |             |
| project name                                             | 23.200                        |            |             |
| client                                                   | Fresh Trading BV              |            |             |
| client                                                   | Integrated Food Projects Ltd. |            |             |
| phase                                                    | Developed Design ( RIBA 3 )   |            |             |
| drawing name                                             | Elevations and sections       |            |             |
| project number                                           | TF_G_PE_ARC_VAA_FIN           | date       | 14.07.2019  |
| architect                                                |                               | status     | Final       |
| manager                                                  |                               | scale      | 1:100       |
| engineer                                                 |                               | paper size | A0          |