
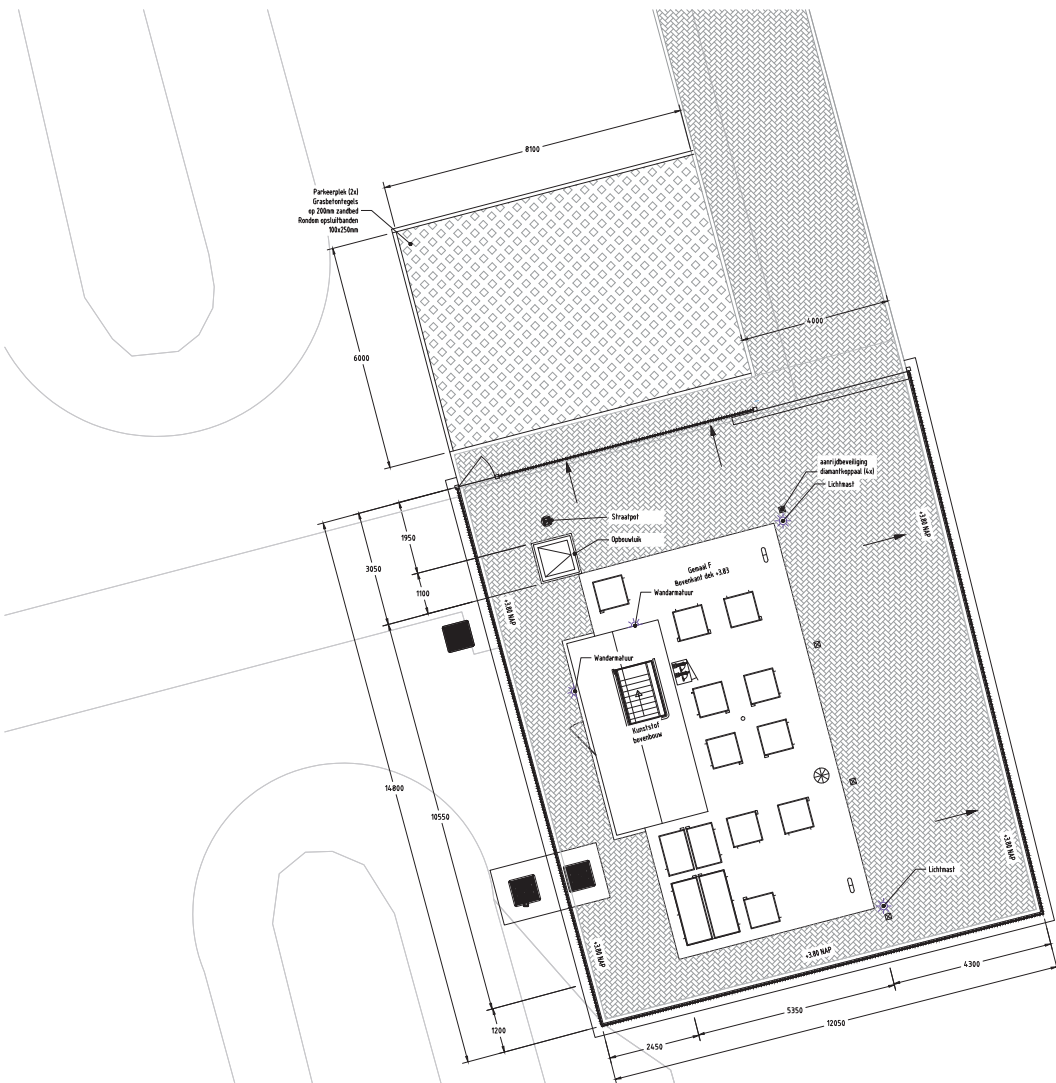
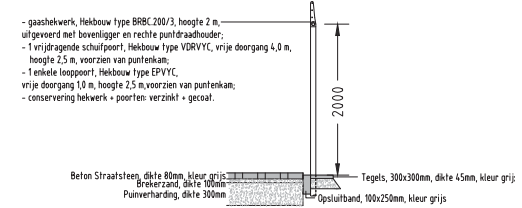
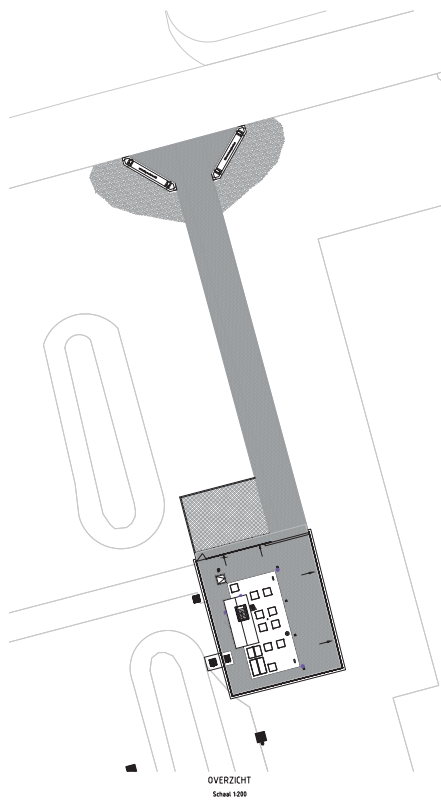


GEMAAL TERREIN
Schaal 1:50

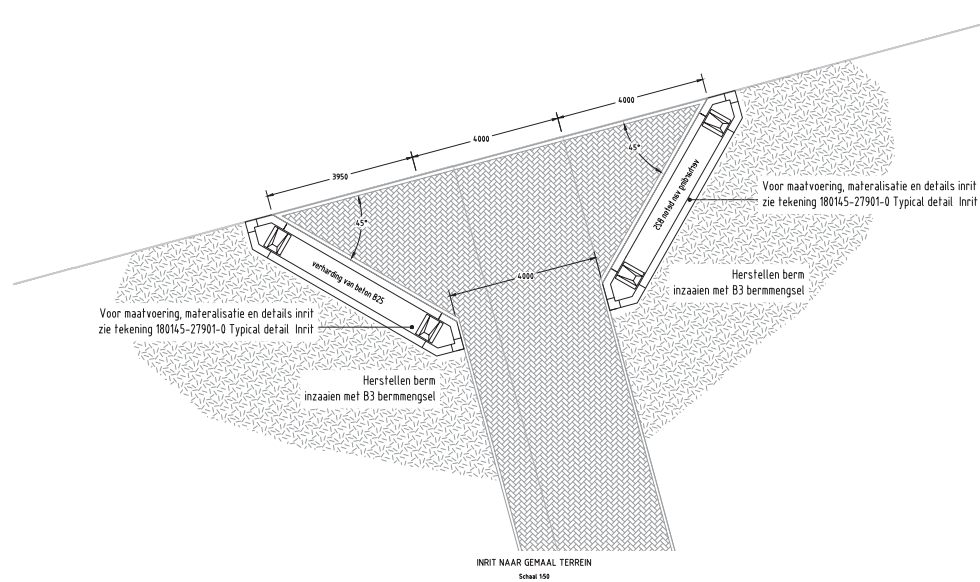

- gaashekwerk, Hekbouw type B88C 200/3, hoogte 2 m, uitgevoerd met bovenligger en rechte puntdraadhouder;
- 1 vrijdragende schuifpoort, Hekbouw type VDRVYC, vrije doorgang 4,0 m, hoogte 2,5 m, voorzien van puntenkam;
- 1 enkele looppoort, Hekbouw type EPVYC, vrije doorgang 0,8 m, hoogte 2,5 m, voorzien van puntenkam;
- conservering hekwerk - poorten verzinkt + gecoat.

DETAIL - AANSLUITING BESTRATING EN HEKWERK
Schaal 1:25

Maatvoering in meters			Meters in meters 1 x v. NAP			
			NO	OS	OS	OS
2	14-10-2020	Plattegrondontwerp tekeningen op de	NO	OS	OS	OS
1	14-07-2020	Wapenings ontwerp tekeningen op de	NO	OS	OS	OS
REV.	DATE	DESCRIPTION/REVISION	DRAWN	CHECKED	APPROVED	
CLIENT			M.J. ODMEN RIJOL- & BETONTECHNIEK BV 4714 TE SPRUNDEL			
PROJECT			PORT OF MOERDIJK RENOVATIE GEMAAL F ENERGIEWEG TE MOERDIJK			
SHEET			TERREIN LAYOUT NIEUWE SITUATIE			
DESIGN / VERSION / OBJECT / STATUS			CHECKED		PROJECTED	
DRAWN			APPROVED		PROJECTED	
STATUS			SCALE		PROJECTED	
CONCEPT			1:100/1:50		PROJECTED	
PROJECTED			PROJECTED		PROJECTED	
PROJECTED			PROJECTED		PROJECTED	
