

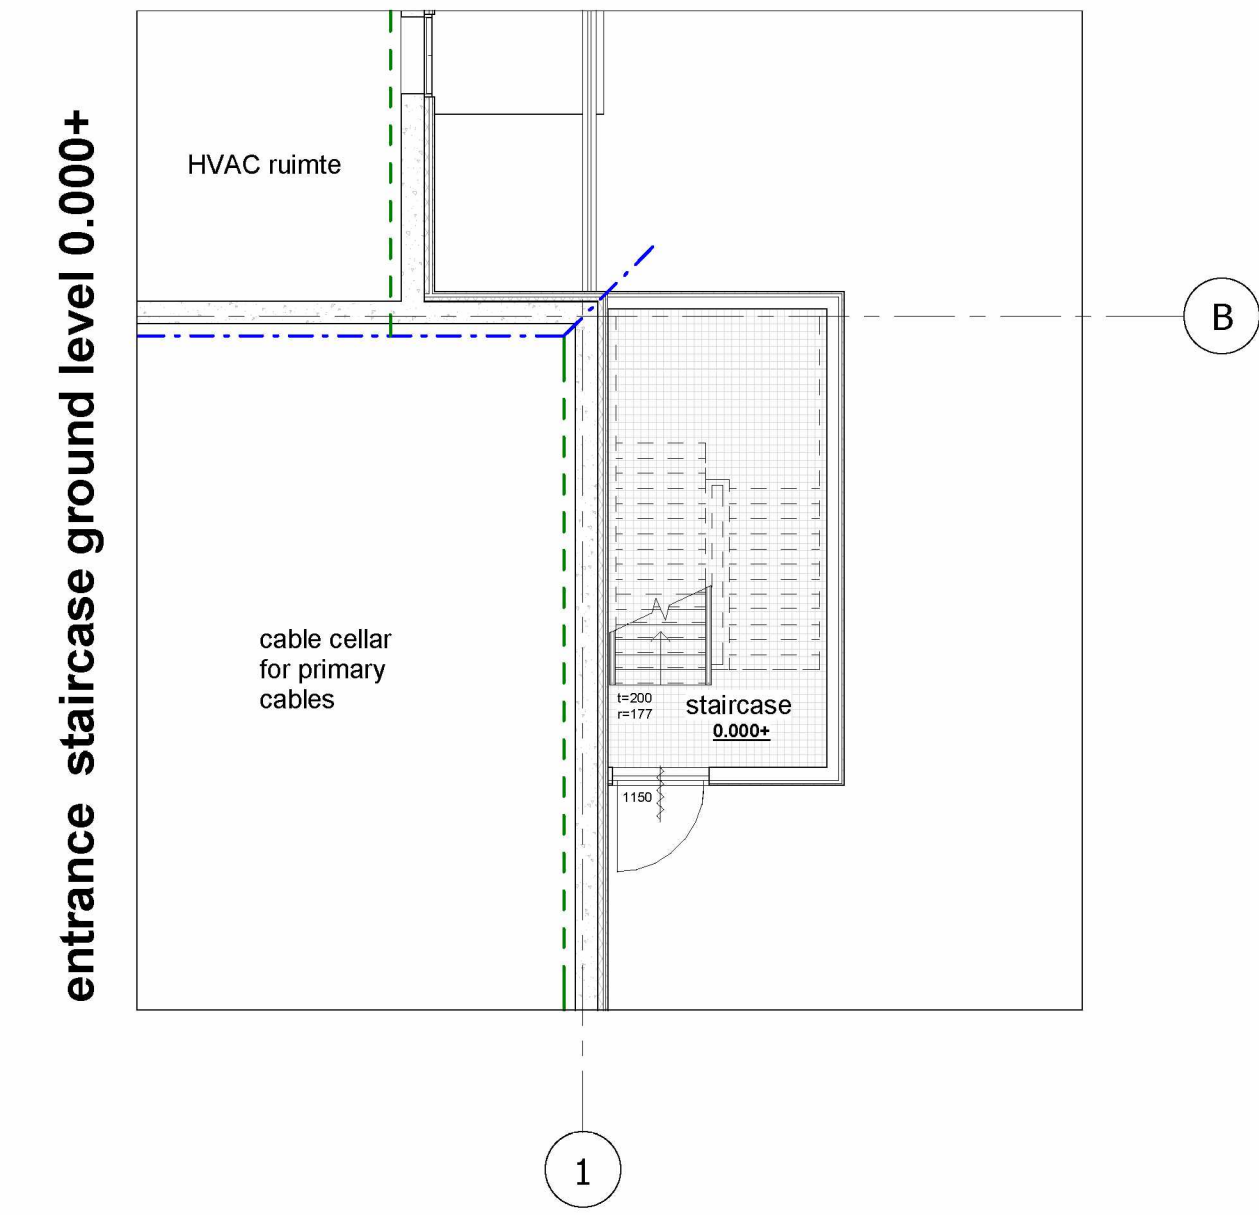
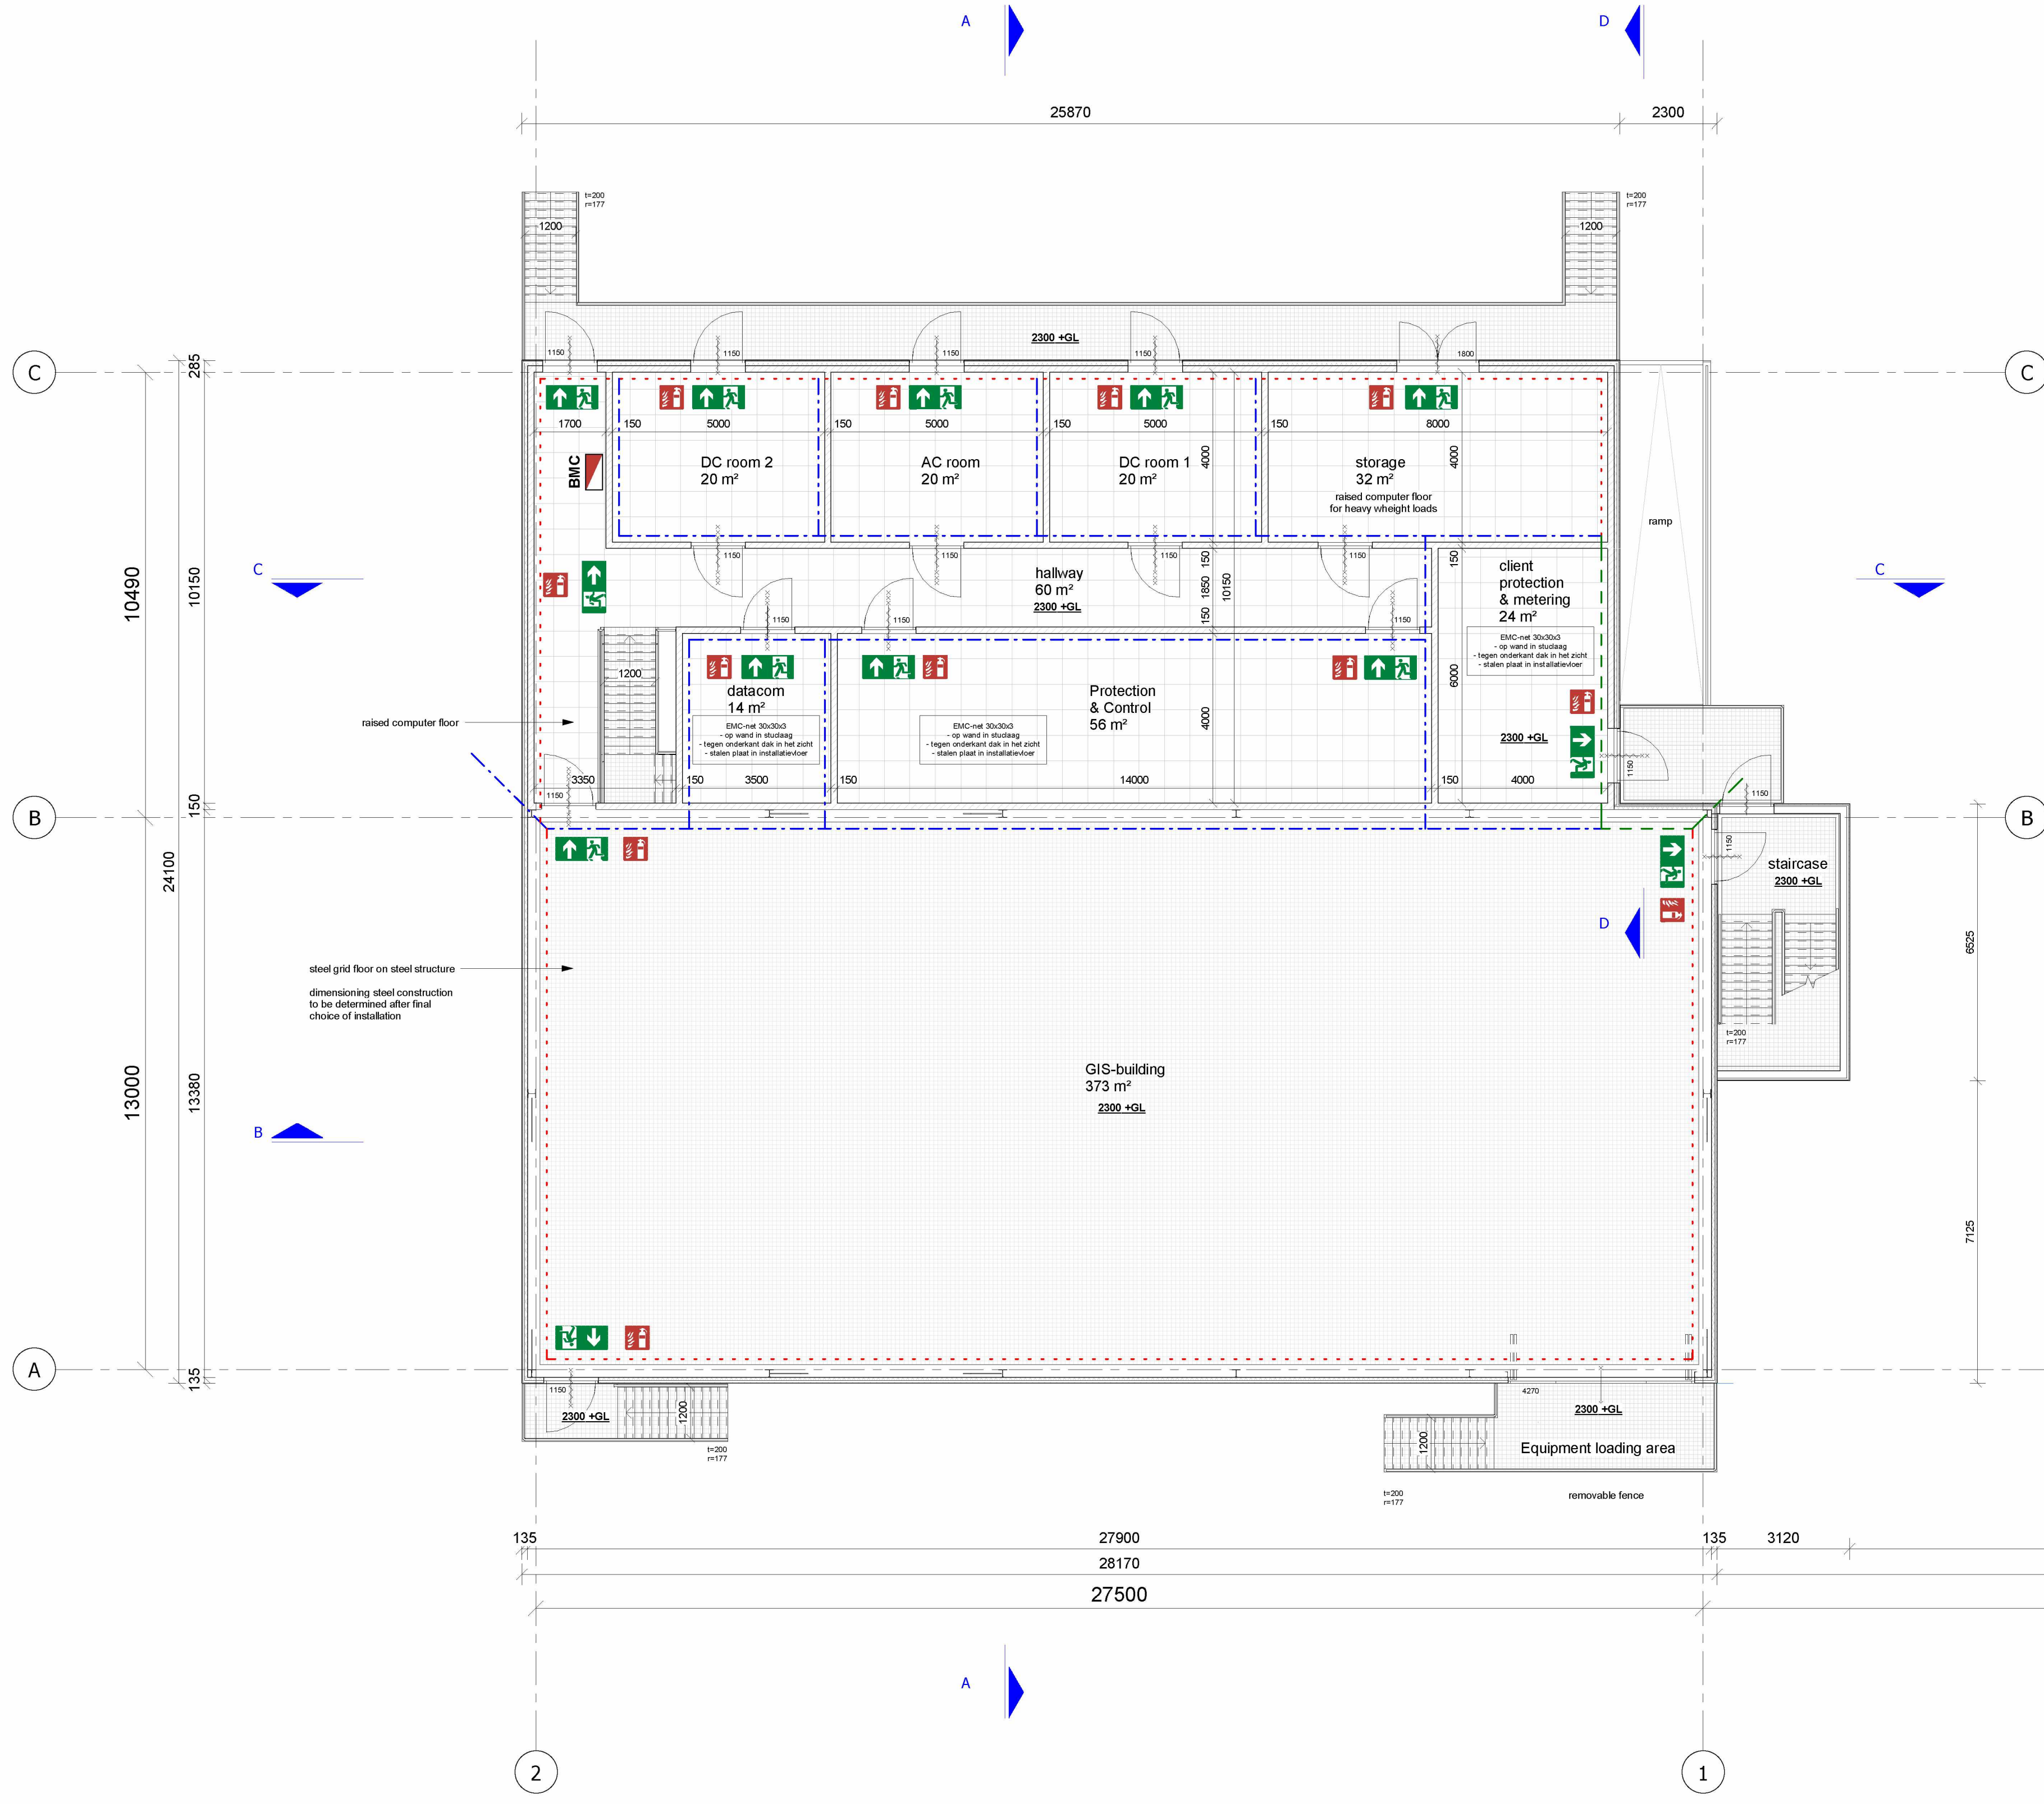


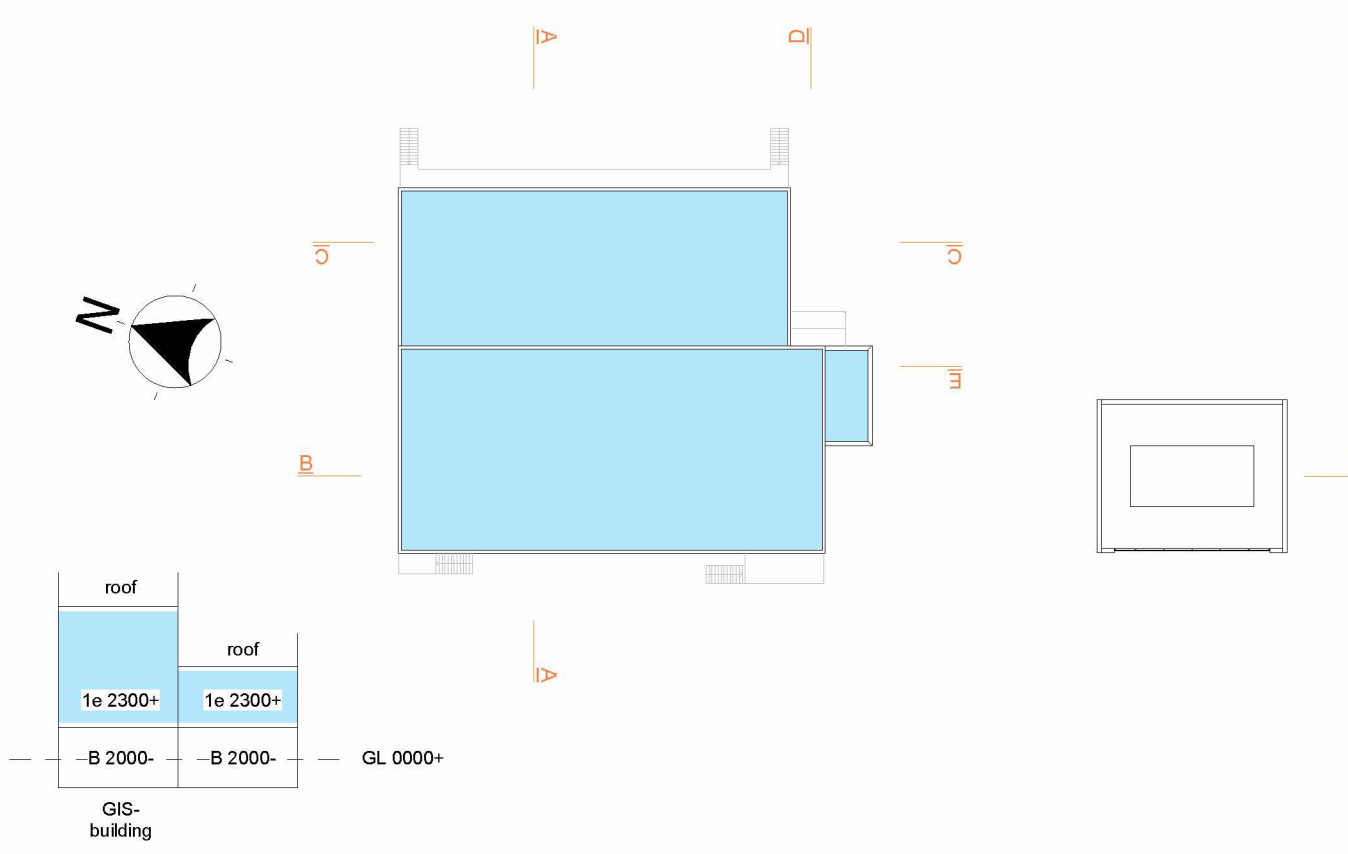

Legend / Renvooi

- concrete cast in place / beton in het werk gestort
 - precast concrete / prefab beton
 - sand-lime brick / kalkzandsteen
 - Insulation EPS 100 mm / isolatie
 - facade construction from the inside out:
 - steel box profiles,
 - insulation,
 - air cavity,
 - wooden facade finish
 - fire resistant wall 30 minutes / 30 min. WBDBO
 - fire resistant wall 1 hour / 60 min. WBDBO
 - fire resistant wall 2 hour / 120 min. WBDBO
 - fire resistant door 120 minutes with self closing latch / brandverende deur 120 min. WBDBO; zelfsluitend
 - fire resistant door 60 minutes with self closing latch / brandverende deur 60 min. WBDBO; zelfsluitend
 - fire resistant door 30 minutes with self closing latch / brandverende deur 30 min. WBDBO; zelfsluitend
 - fire alarm control panel / brandmeld centrale
 - emergency exit (straight / upstairs) / vluchtrichting rechtdoor of naar boven
 - emergency exit (to the right/left) / vluchtrichting links/rechts af
 - Fire extinguisher / brandblusser
- Function of building by dutch regulation (Gebruiksfunctie):
- Industrial (lichte industrie)
Usage of rooms by dutch regulations:
- Technical rooms for equipment (and not for people to stay)

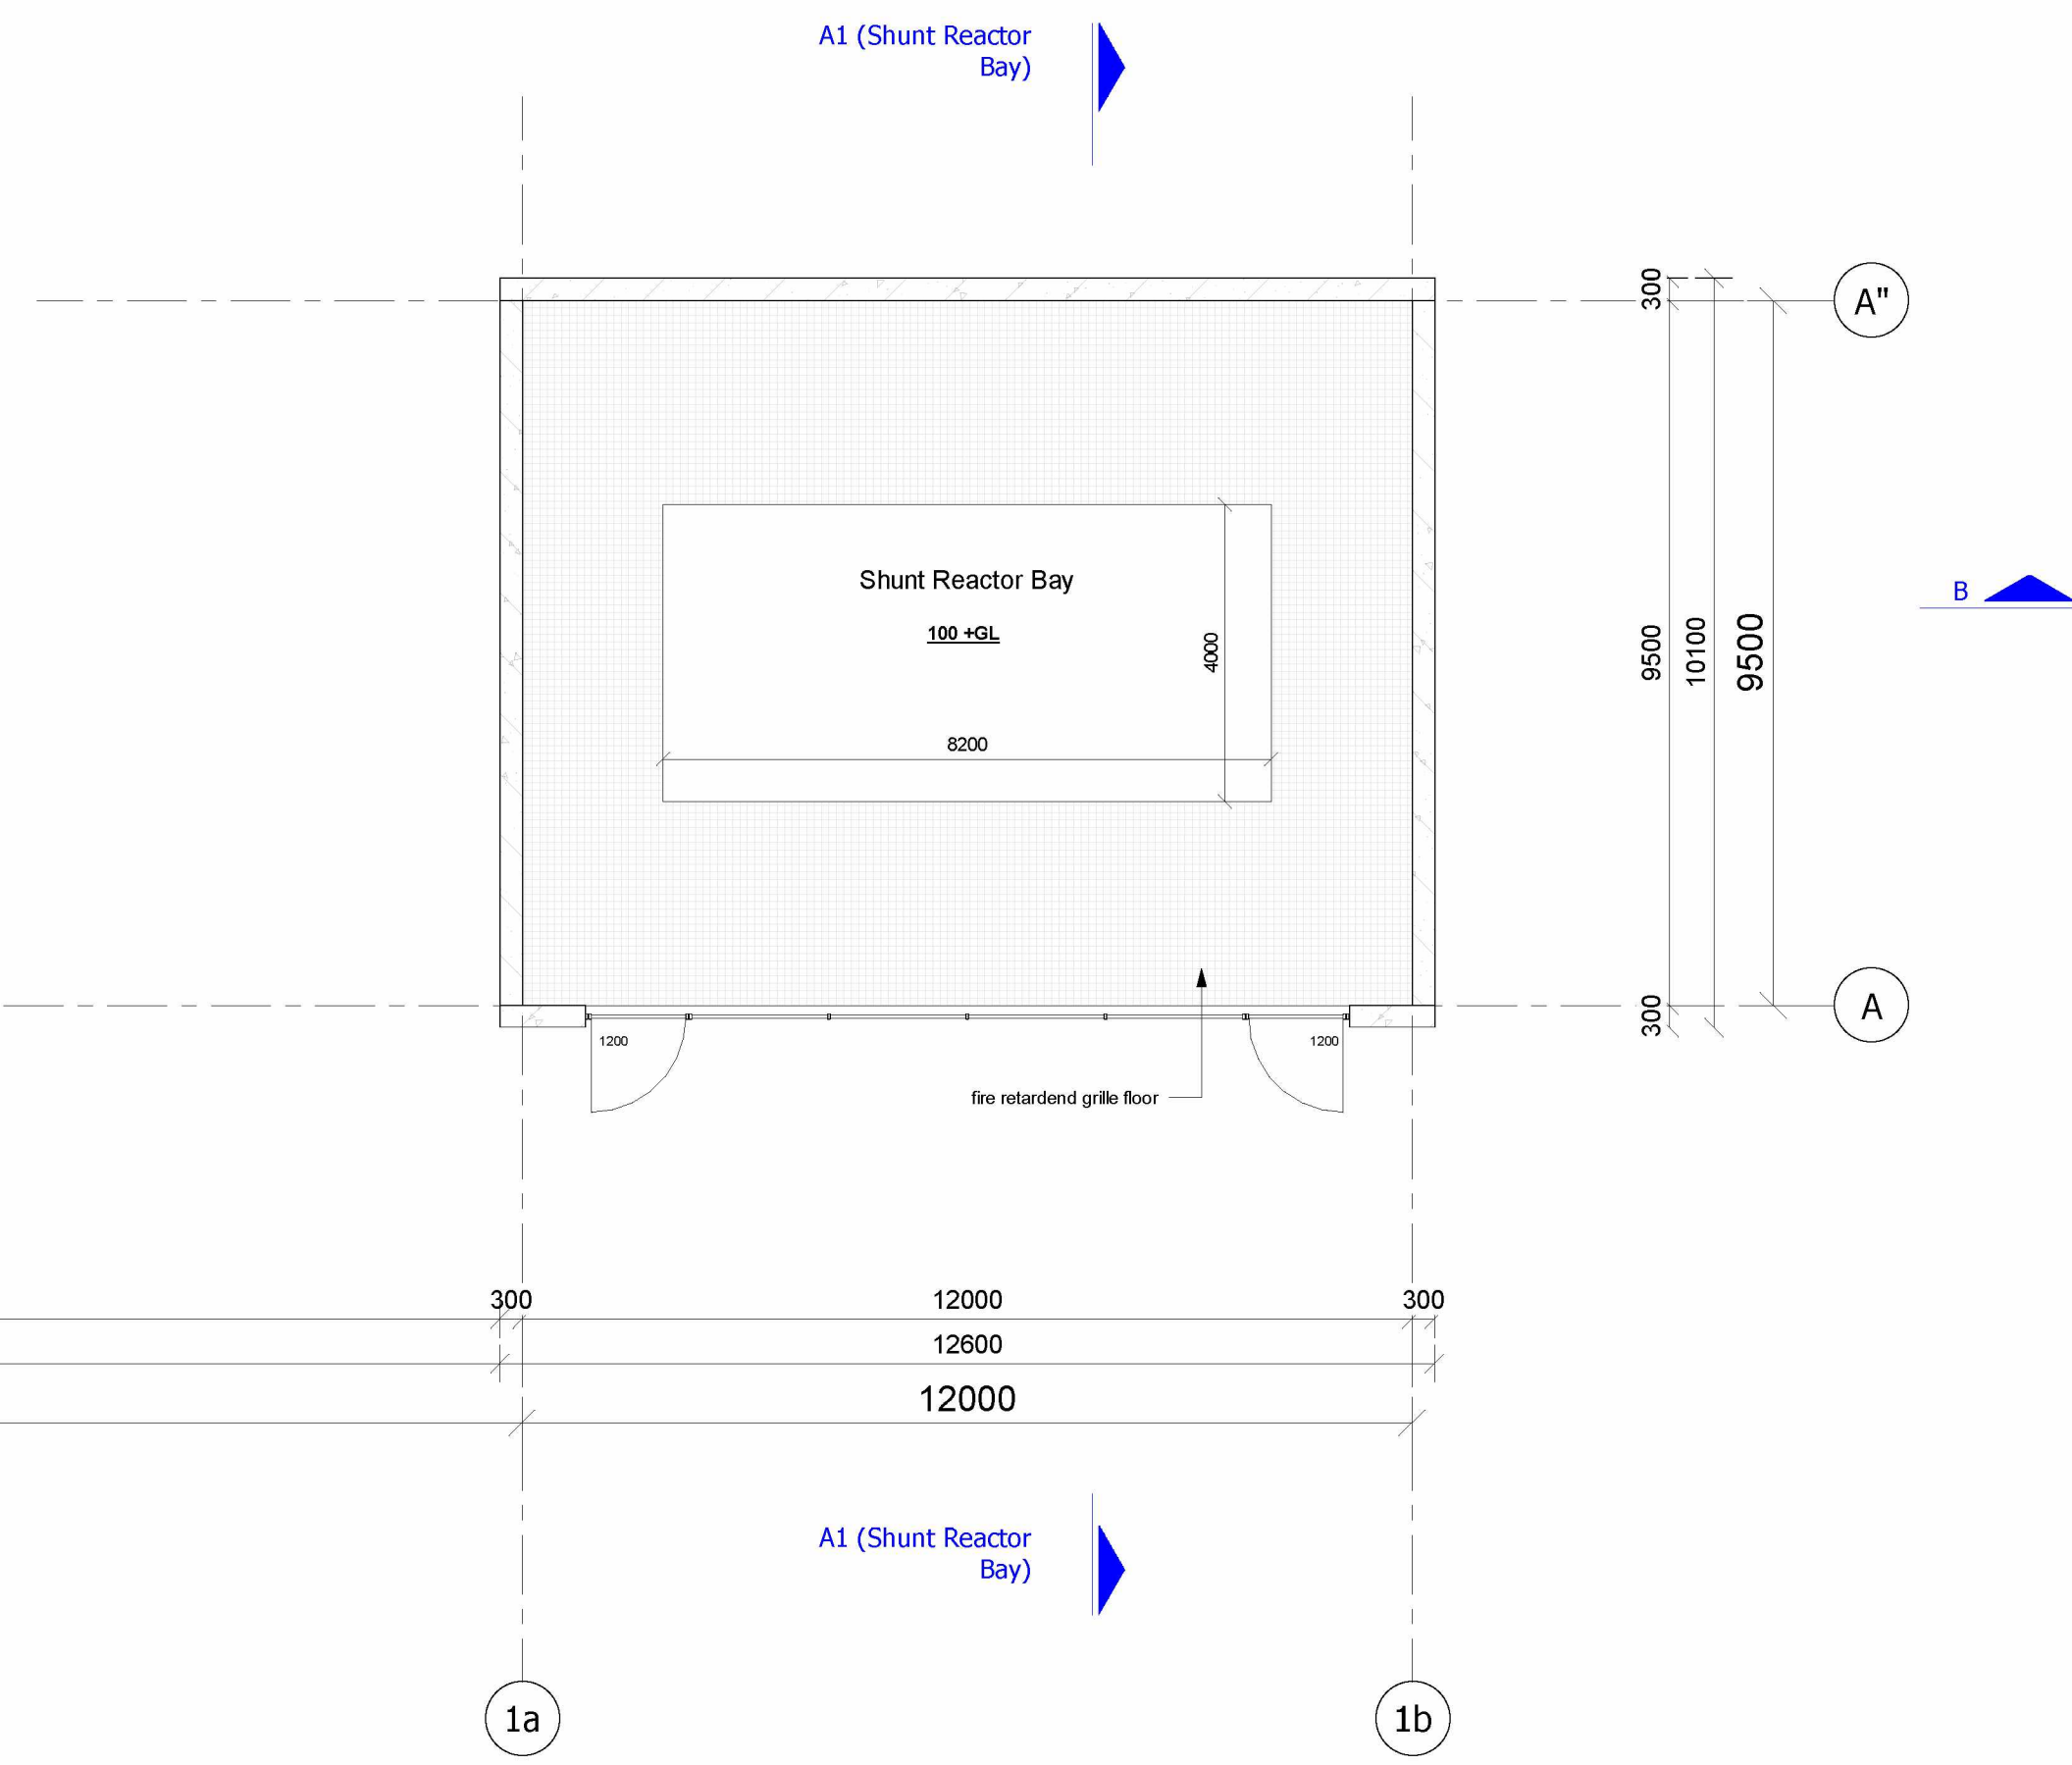

I				
H				
G				
F				
E				
D				
C				
B				
A	Comments adjusted	18-05-2022	EGM	EGM
O	1st Issue	06-05-2022	EGM	EGM
Wijziging nr.	Omschrijving	Datum	Getekend	Controle

Status: Basis of Design	Ontwerpfase: BO
Projectomschrijving Shell-HH1 Gridco	Schaal: 1:100
Project nr. 1210010	Formaat: A1 (1189)
Onderdeel Overview ground floor plan	Tekening nr. 10022-04-01001
	Doc. nr.
	Opdrachtgever Shell

Visser & Visser bv
Waalhaven Z.z. 11, 3089 JH Rotterdam
Postbus 54508, 3008 KA Rotterdam
Telefoon +31 (0)10 313 10 00

E-mail info@visserensmitbouw.nl
Internet www.visserensmitbouw.nl

Visser & Visser bv
3011 AD Dordrecht
www.visserensmitbouw.nl
gecertificeerd ISO 9001:2015

Powered by EGM